


THÉÂTRE POPULAIRE IDEA(L) NATIONAL THEATRE OUAGADOUGOU-BURKINA FASO

The theme of this case study is the revitalization of an unused amphitheater in Ouagadougou – the capital of Burkina Faso. The existing buildings are not suitable for all the activities they want to follow. To accomplish the needs of the people we decided the next things: The design is approached by dividing the project request into individual objects-pavilions according to function into different zones. Smaller buildings are placed under one roof structure so that people can move predominantly in shaded parts of the site. The first buildings are the Labo and Show building, where through these spaces leads the main entrance for visitors. The entrance is on the north side so in the south side there is more space for visitors to park. Pavilion of Labo Show consists of 8 classrooms – 4 main classrooms have 150 m² and are meant for teaching theatre, music, dance, and circus. The other 4 smaller rooms are photographic studio, recording studio, editing video, and media classroom. There are sanitary facilities part belonging to this instructional pavilion. Then is there a building for accommodation for actors. These buildings have various heights. The work zone is located on the original location of the theatre's background but slightly pushed to the boundary of the property due to the enlarged stage. The work building is divided in 3 small buildings under one roof structure so there is an open air terrace for the people to move in the shades.

WORK TEAM
FJOLLAHAFIZI 10560
RINAXHELADINI 10585
UNIVERSITY OF ARCHITECTURE AND DESIGN
AMERICAN COLLEGE SKOPJE-NORTH MACEDONIA

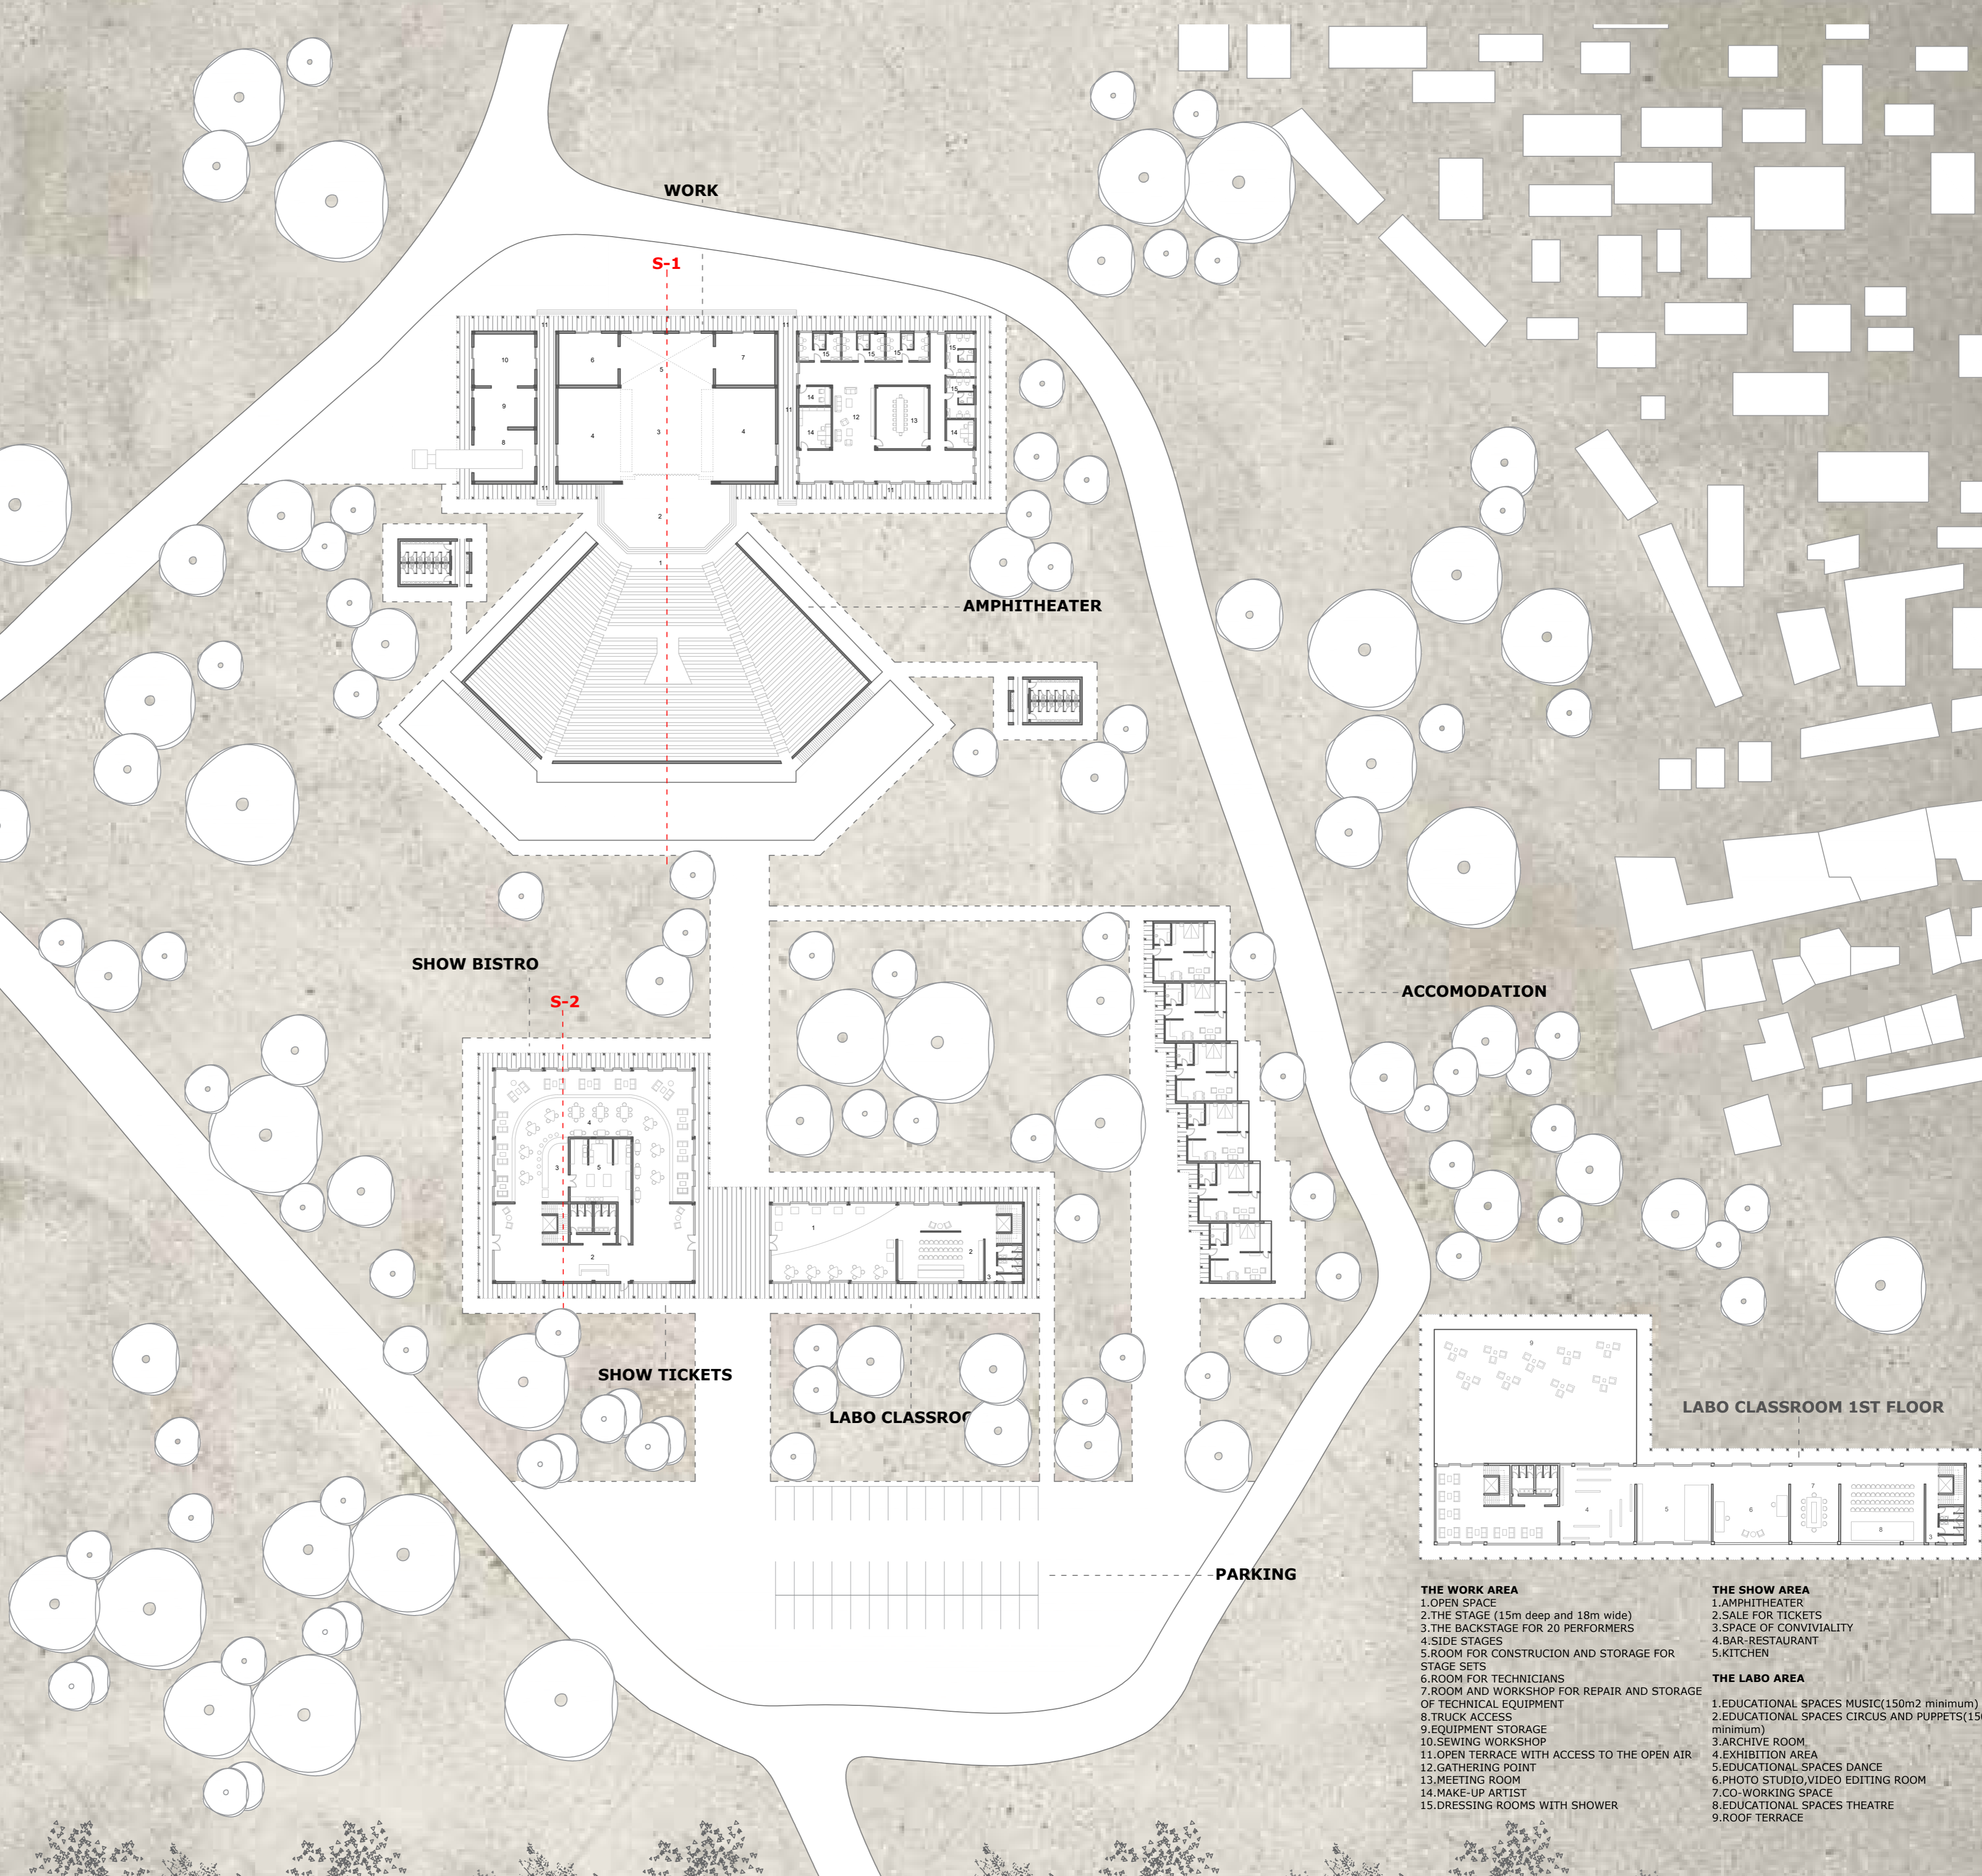

- THE WORK AREA**
 1. OPEN SPACE
 2. THE STAGE (15m deep and 18m wide)
 3. THE BACKSTAGE FOR 20 PERFORMERS
 4. SIDE STAGES
 5. ROOM FOR CONSTRUCTION AND STORAGE FOR STAGE SETS
 6. ROOM FOR TECHNICIANS
 7. ROOM AND WORKSHOP FOR REPAIR AND STORAGE OF TECHNICAL EQUIPMENT
 8. TRUCK ACCESS
 9. EQUIPMENT STORAGE
 10. SEWING WORKSHOP
 11. OPEN TERRACE WITH ACCESS TO THE OPEN AIR
 12. GATHERING POINT
 13. MEETING ROOM
 14. MAKE-UP ARTIST
 15. DRESSING ROOMS WITH SHOWER
- THE SHOW AREA**
 1. AMPHITHEATER
 2. SALE FOR TICKETS
 3. SPACE OF CONVIVIALITY
 4. BAR-RESTAURANT
 5. KITCHEN
- THE LABO AREA**
 1. EDUCATIONAL SPACES MUSIC (150m² minimum)
 2. EDUCATIONAL SPACES CIRCUS AND PUPPETS (150m² minimum)
 3. ARCHIVE ROOM
 4. EXHIBITION AREA
 5. EDUCATIONAL SPACES DANCE
 6. PHOTO STUDIO, VIDEO EDITING ROOM
 7. CO-WORKING SPACE
 8. EDUCATIONAL SPACES THEATRE
 9. ROOF TERRACE

