

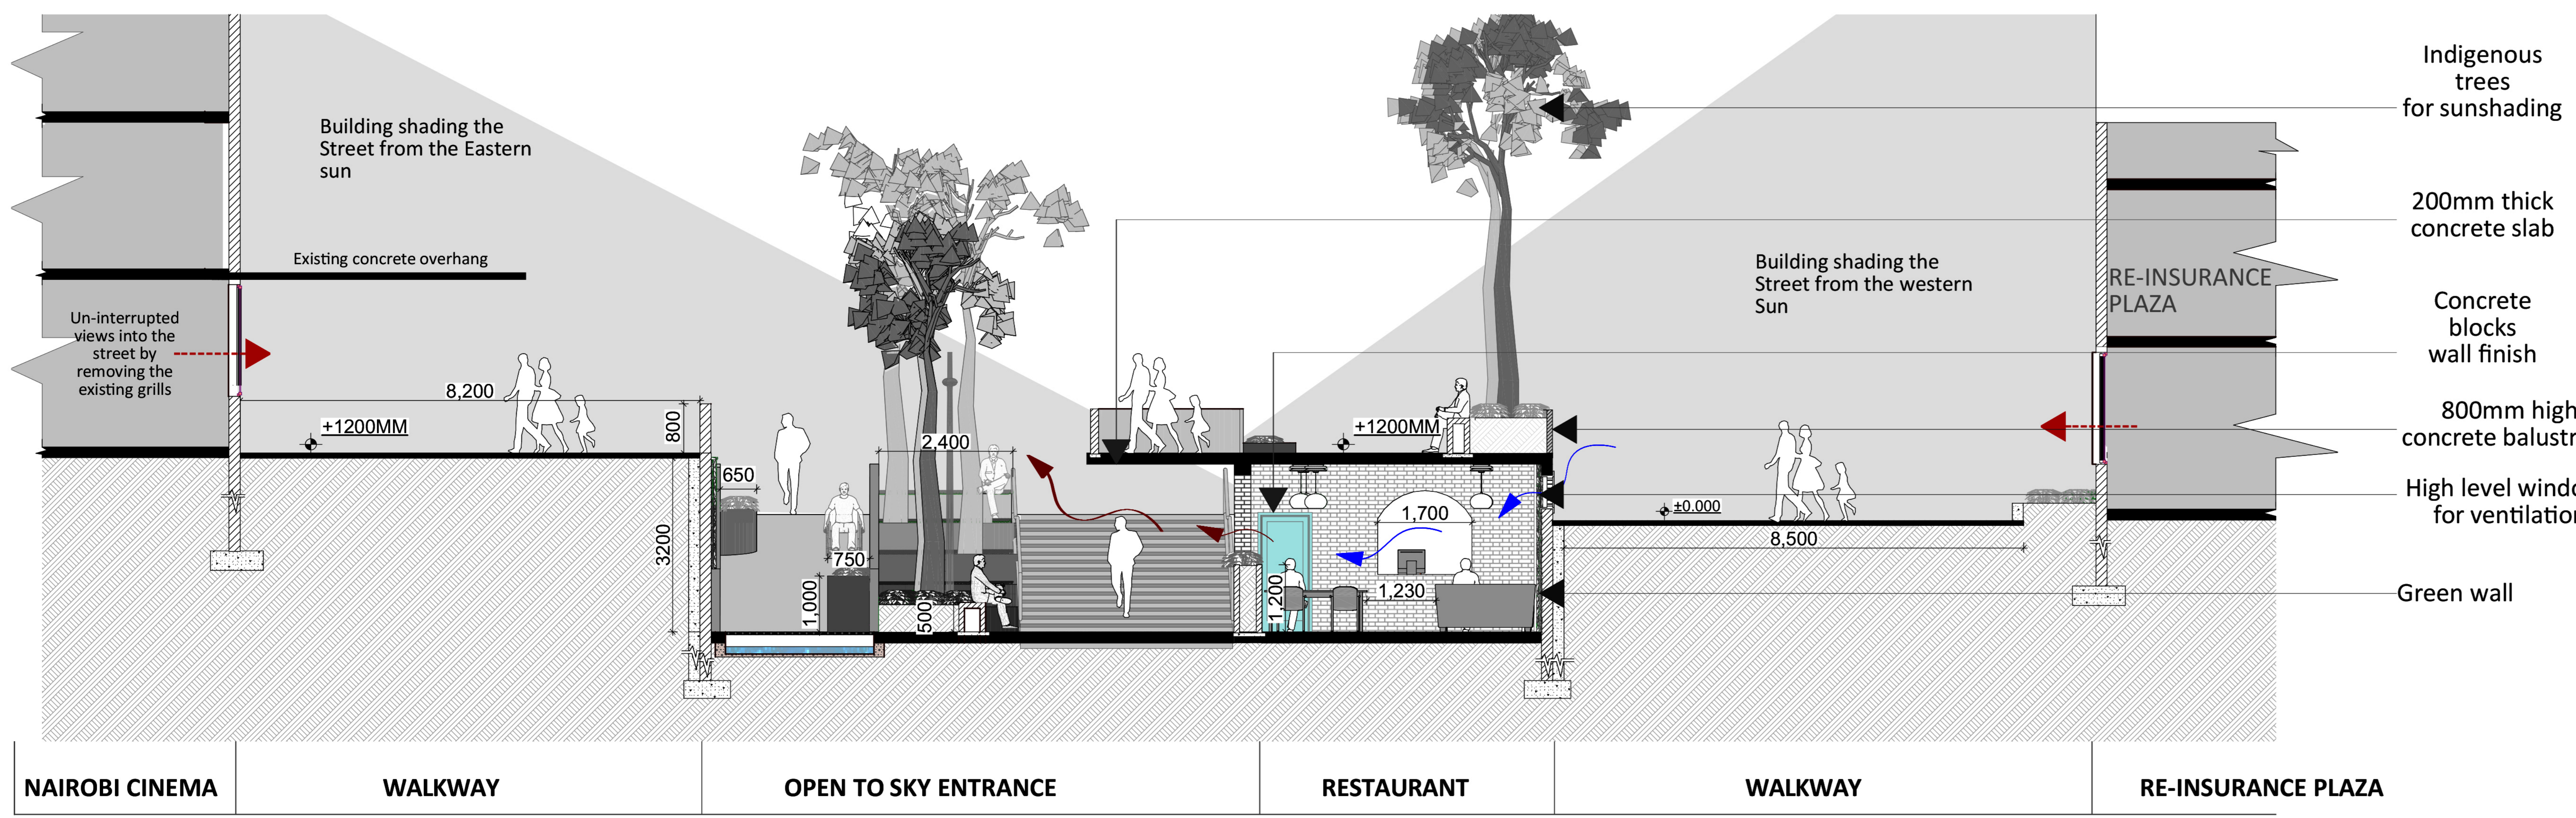


**SECTION 01 SCALE 1:200**

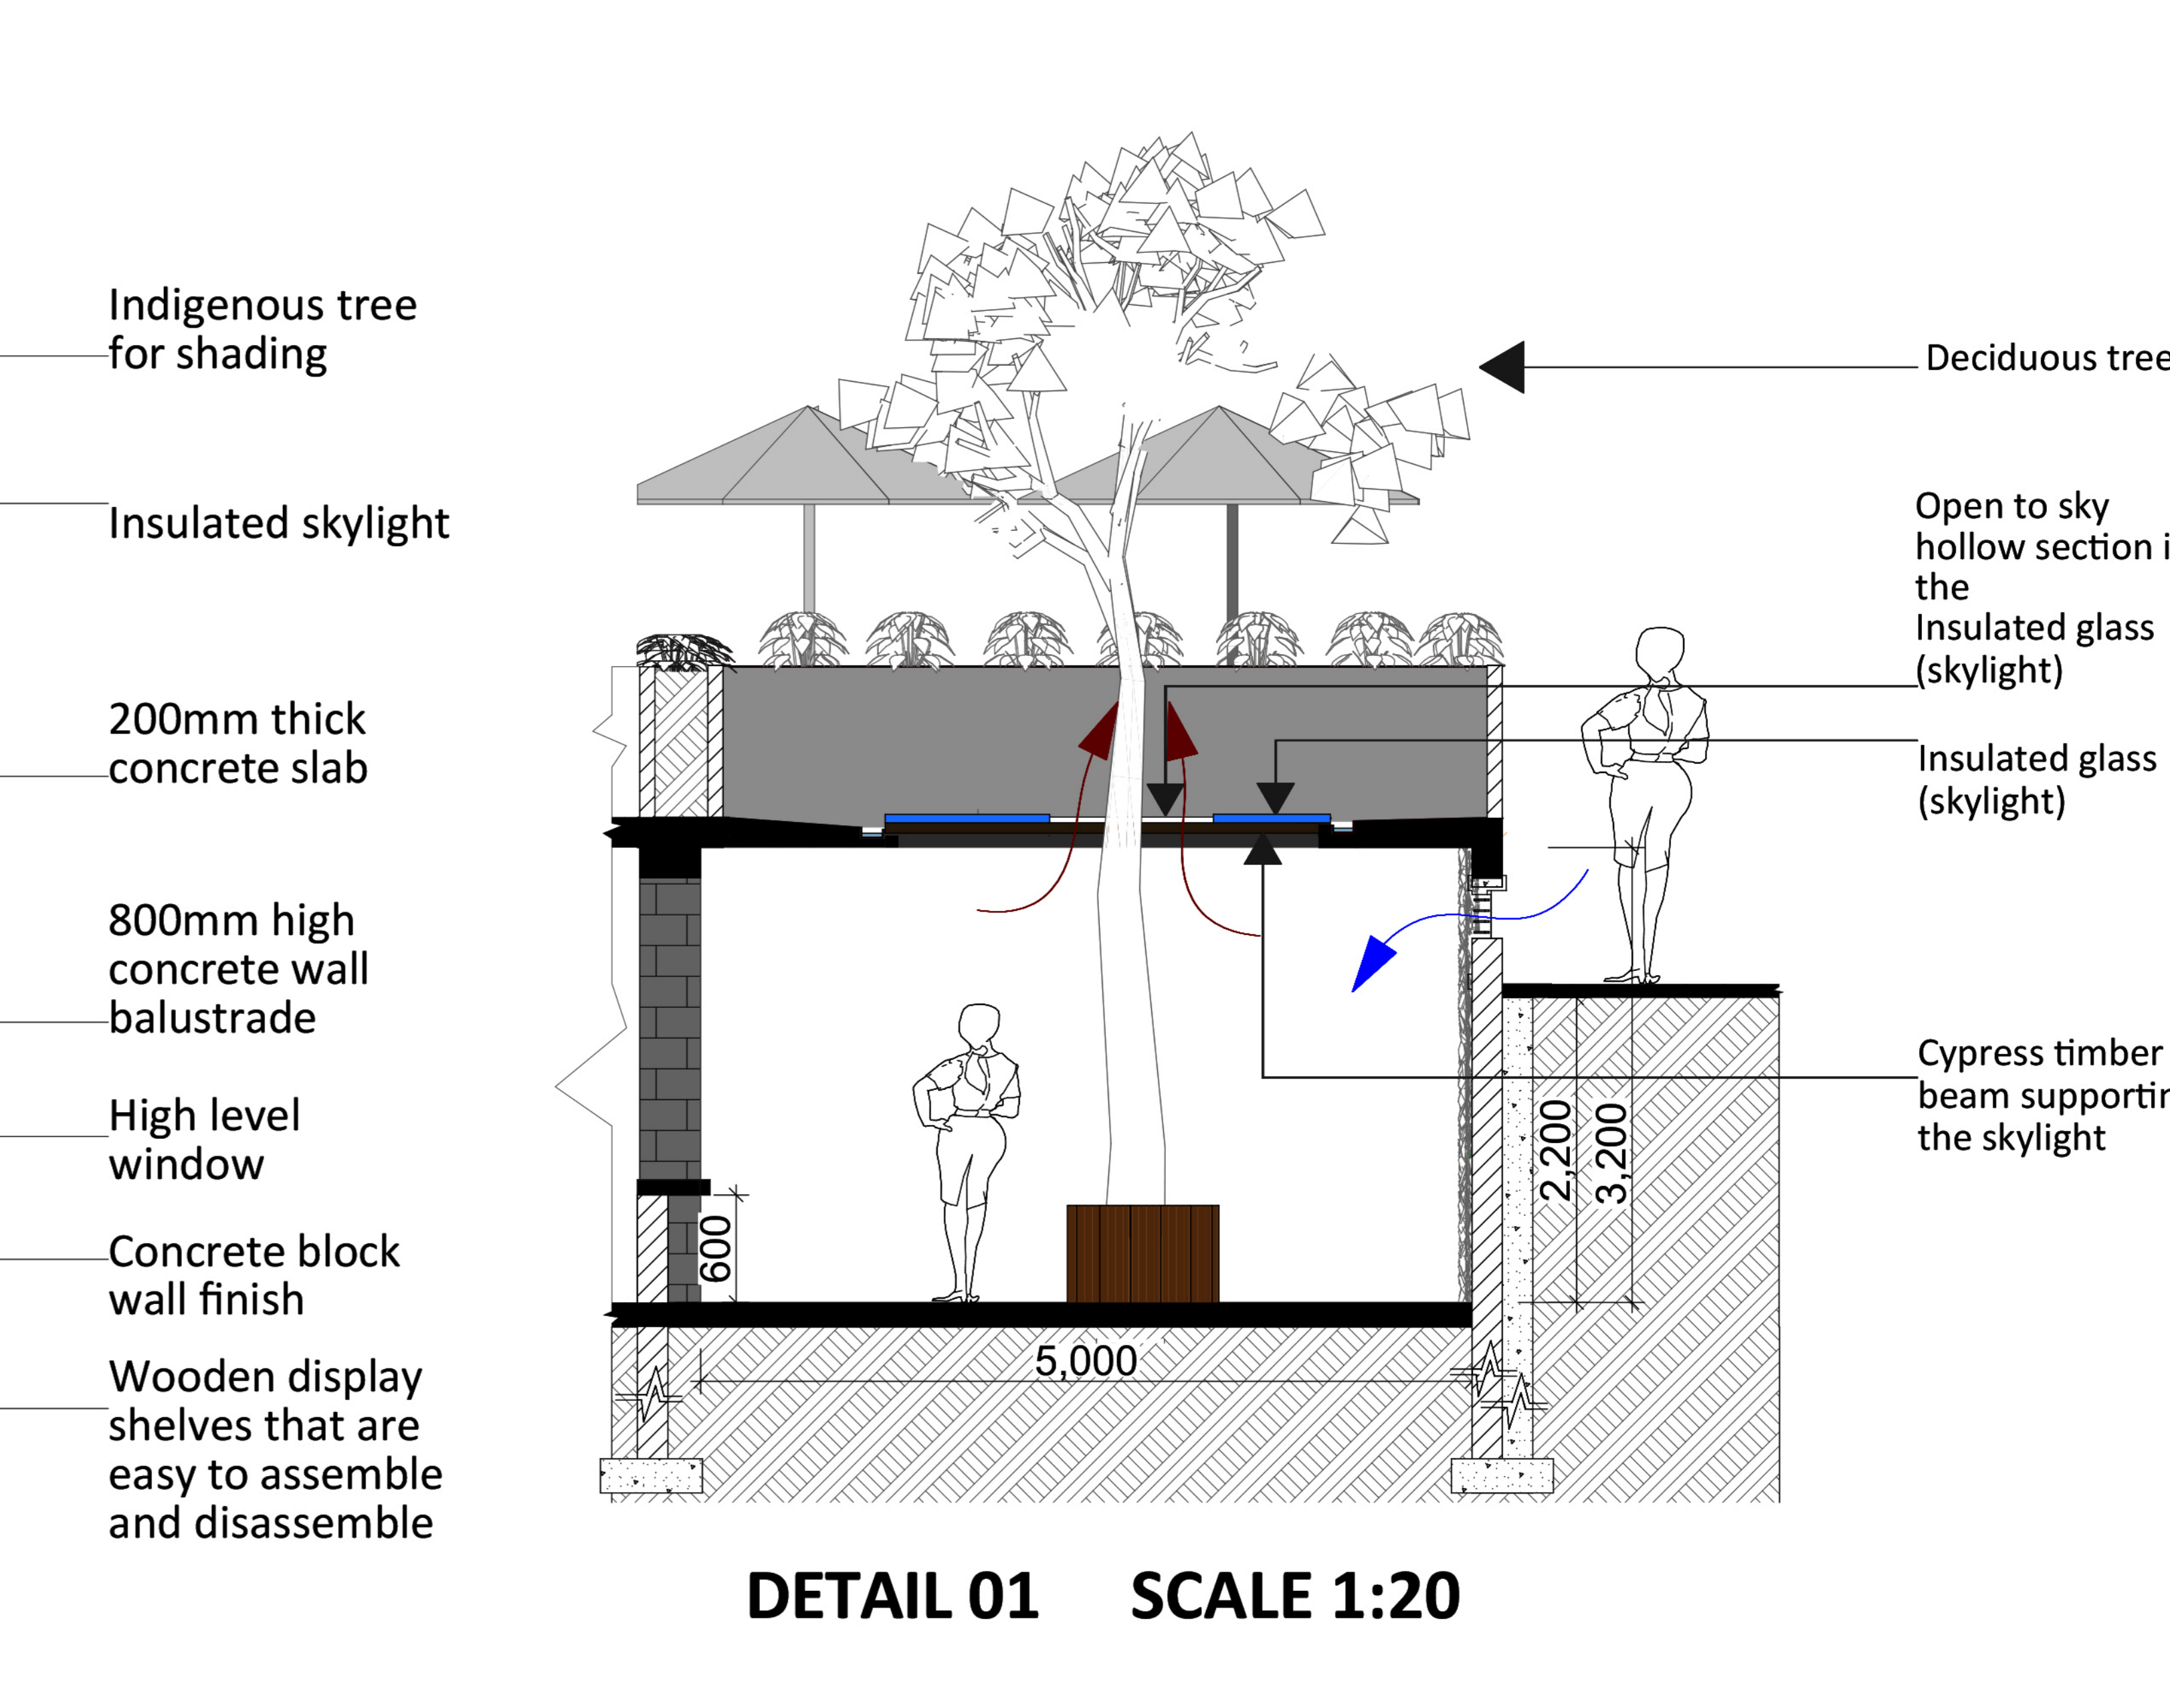

**VIEW OF CIRCULATION SPACE**

**SECTION 02 SCALE 1:50**

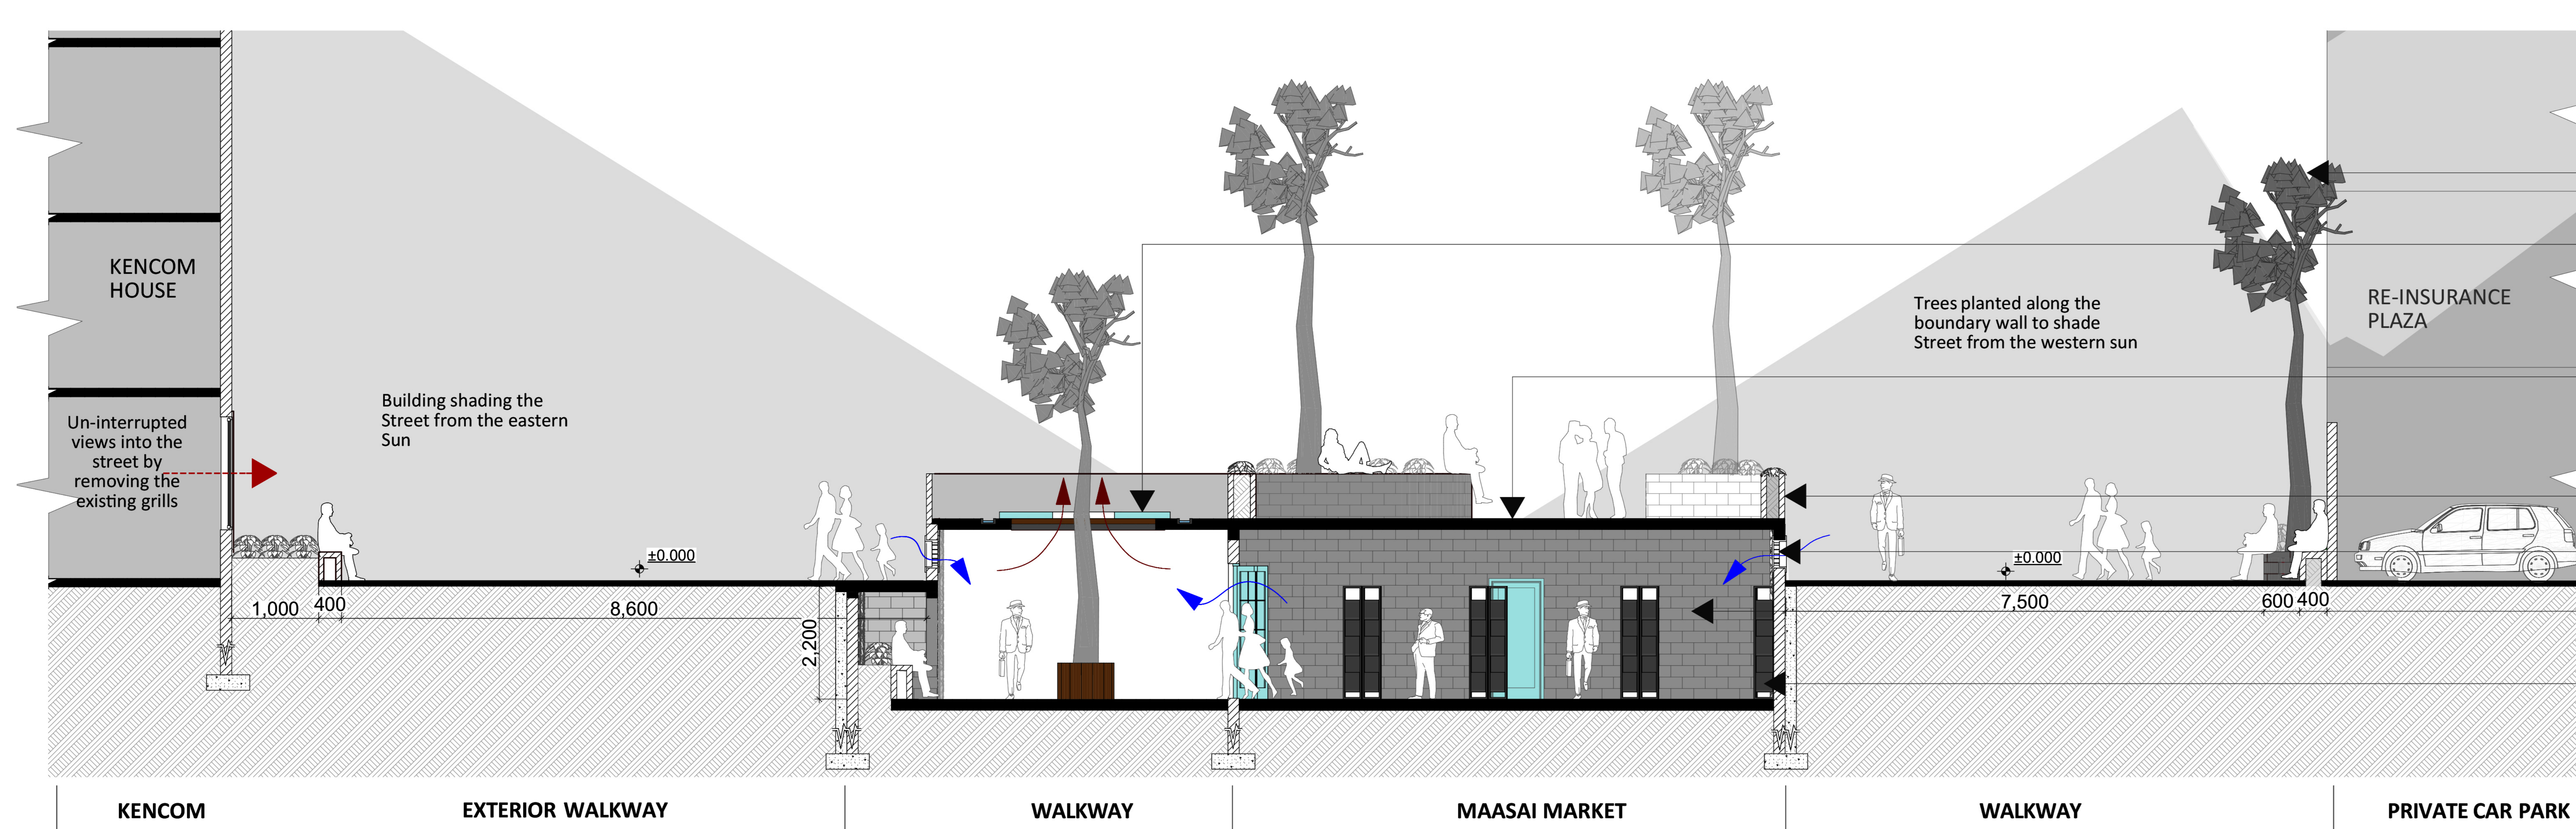

**SECTION 03 SCALE 1:50**