


SECTIONAL ELEVATION 01

SCALE 1:200

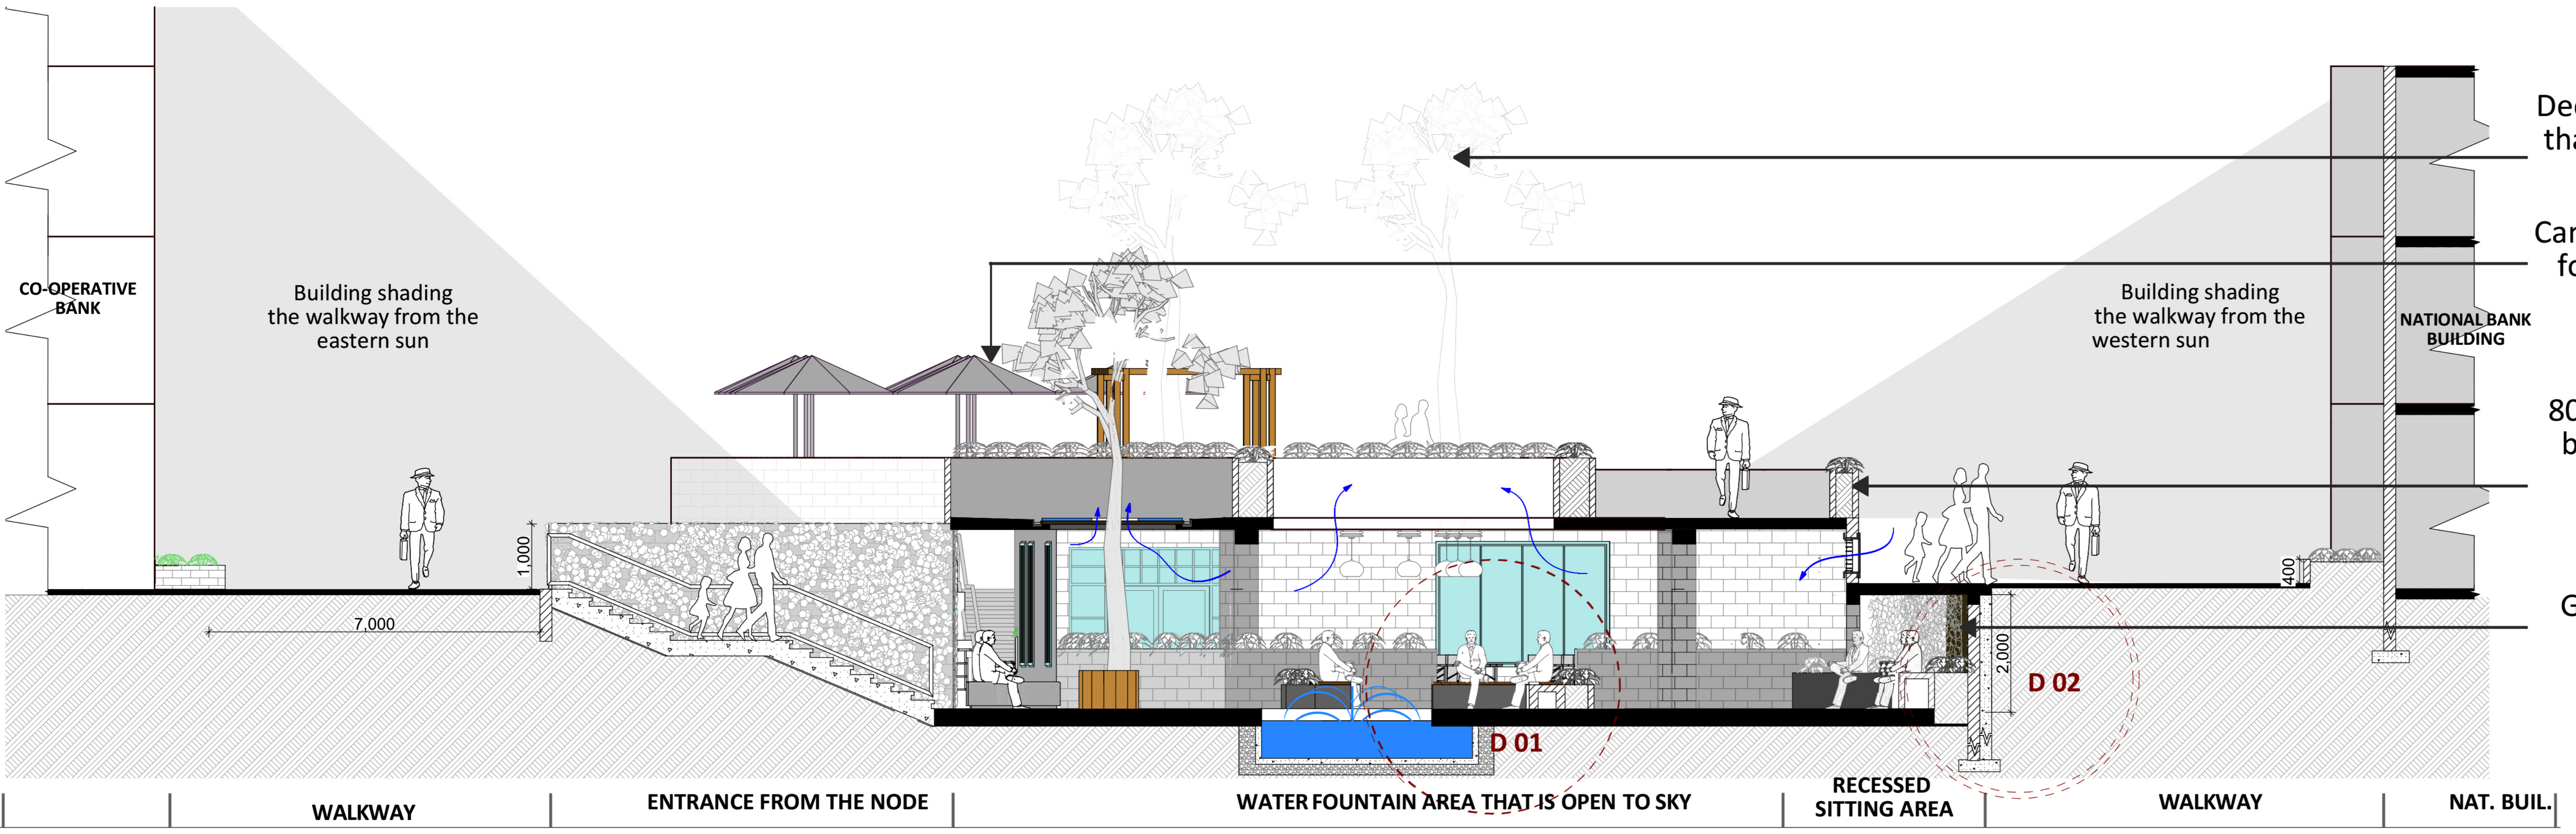


SECTIONAL ELEVATION 02

SCALE 1:50




3D PERSPECTIVE OF THE WATER FEATURE AREA

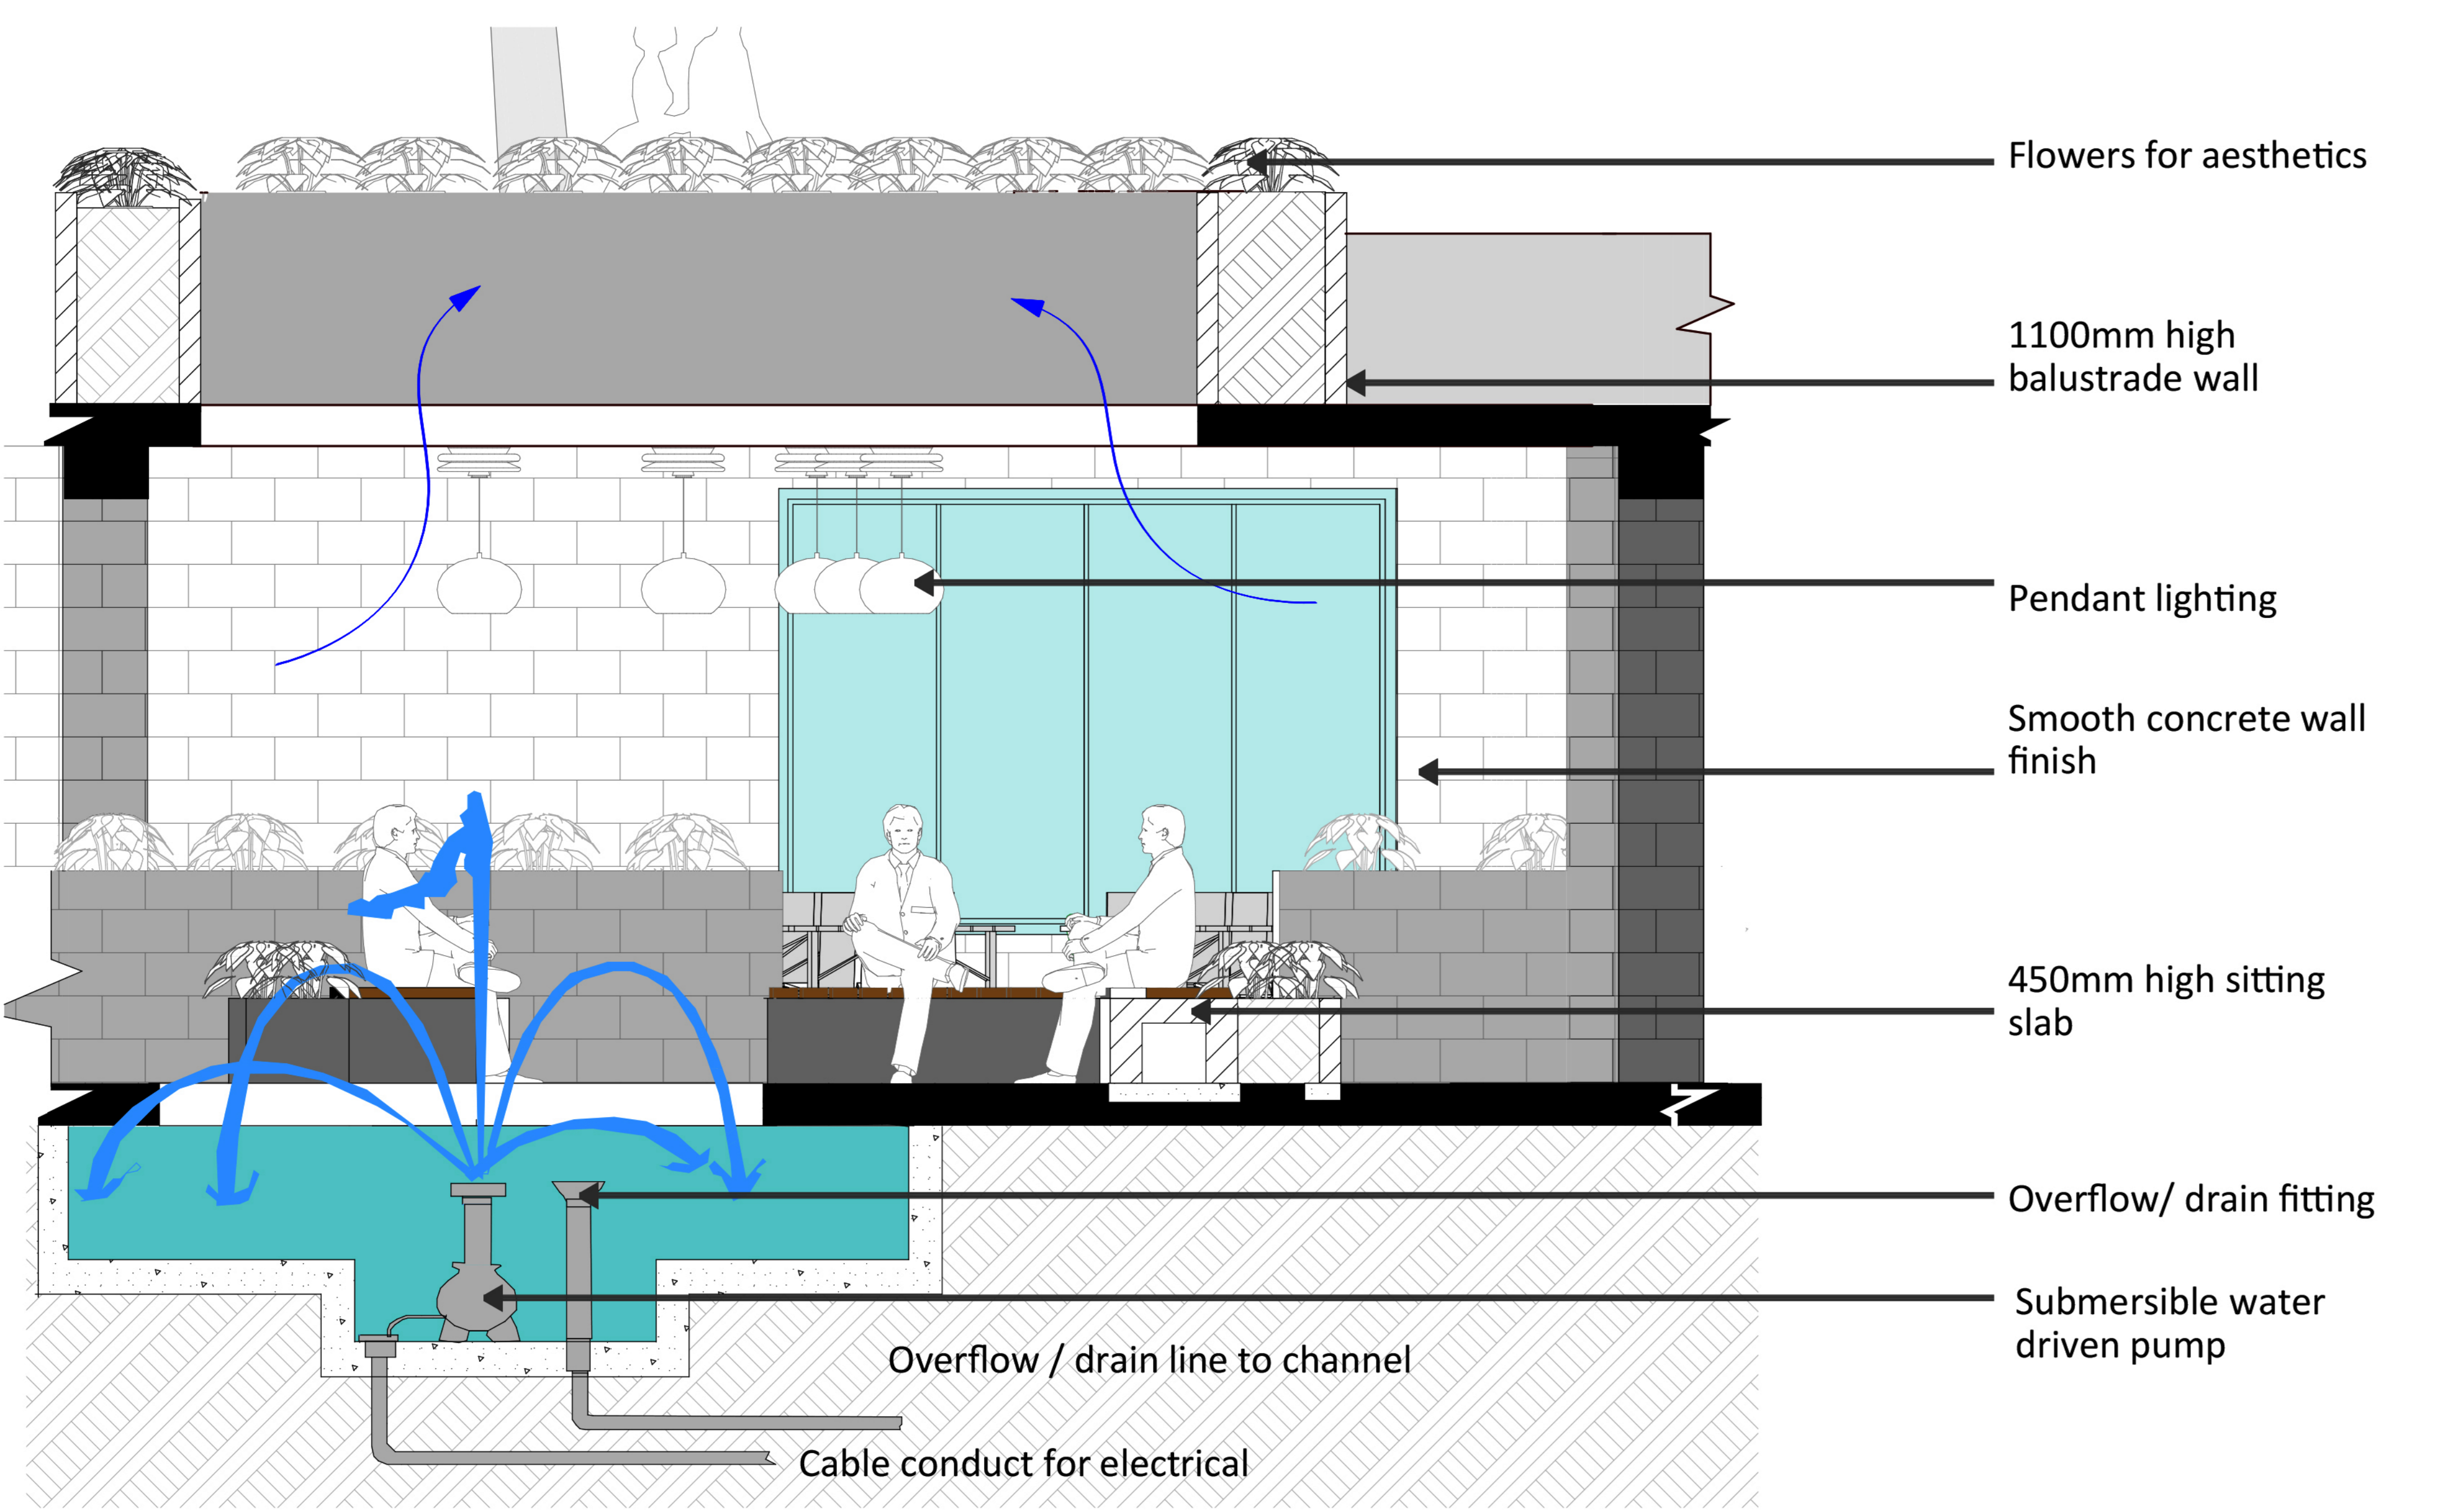

DETAIL 01

SCALE 1:20

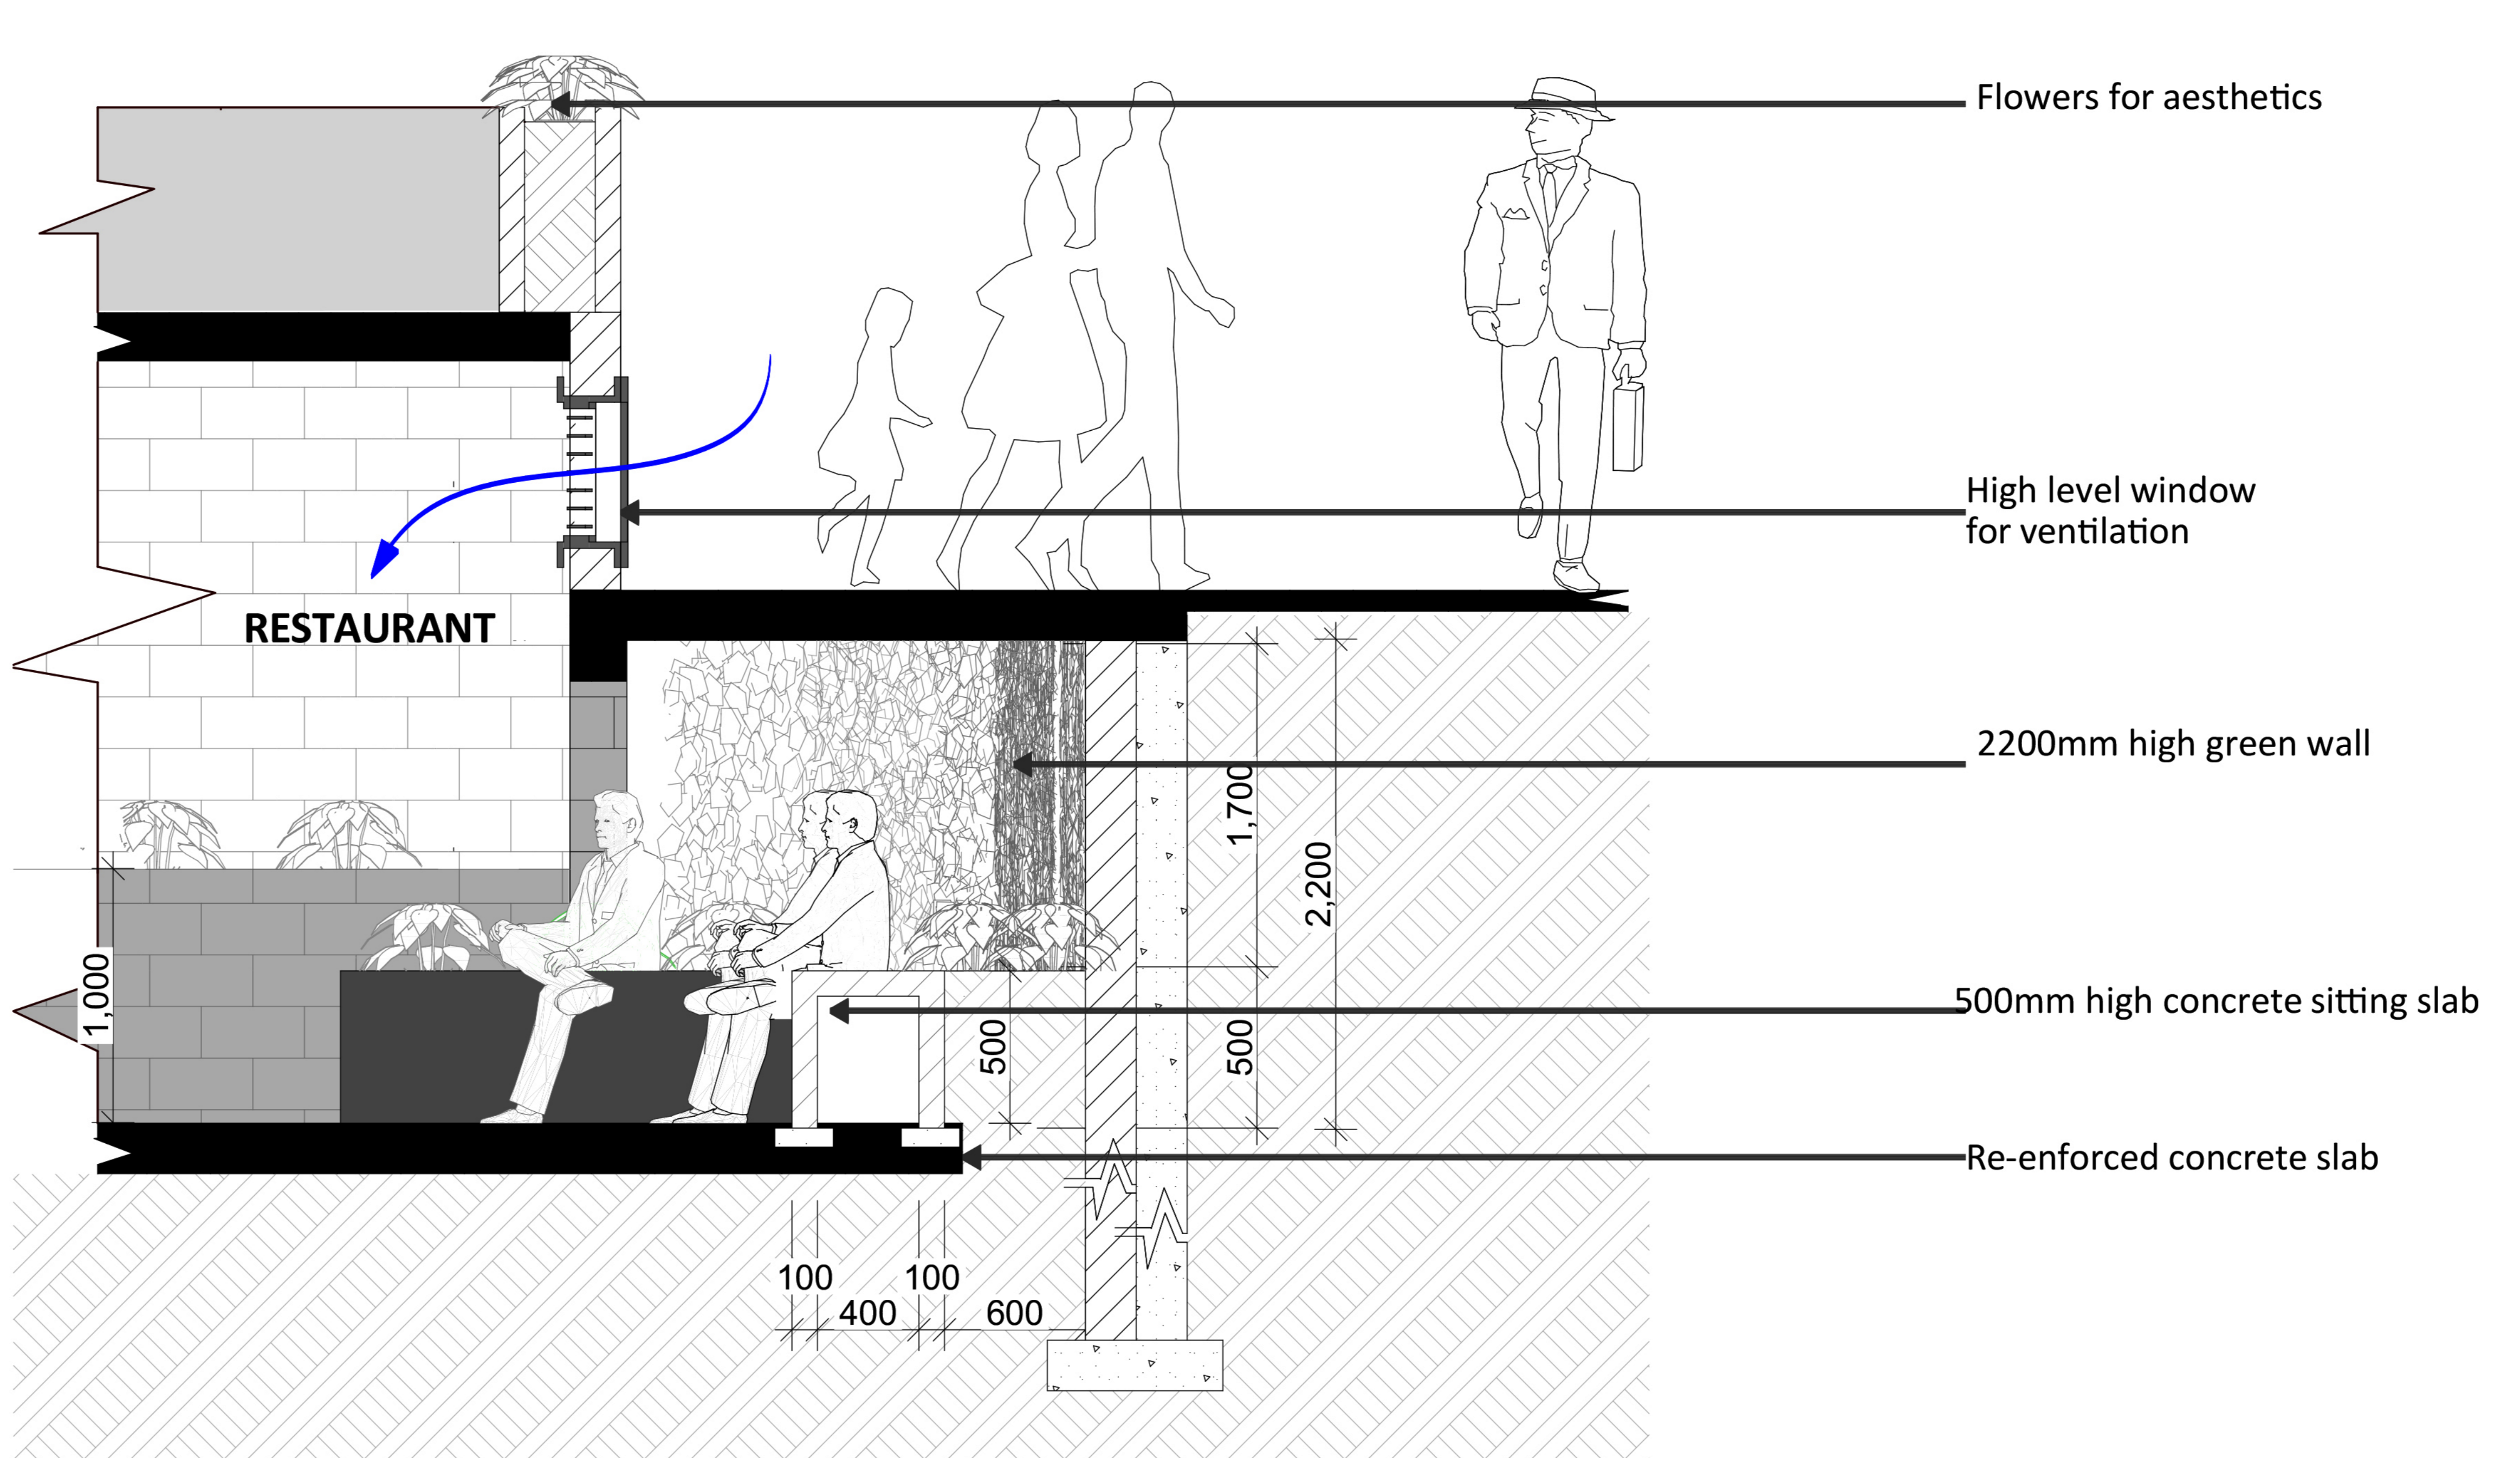

DETAIL 02

SCALE 1:20

**OPEN TO SKY WATER FEATURE AREA WITH POCKETS OF ACTIVITIES AROUND IT**

This space is intended to boost social and cultural life. This space will create a genuine relations between the activities around it and the sky above hence contributing to the vitality of all the spaces. The space will also host different activities like exhibition, meetings and recreational activities.