



AGA KHAN WALK REVITALIZATION PROJECT DETAIL ONE




3D PERSPECTIVE OF THE ENTRANCE

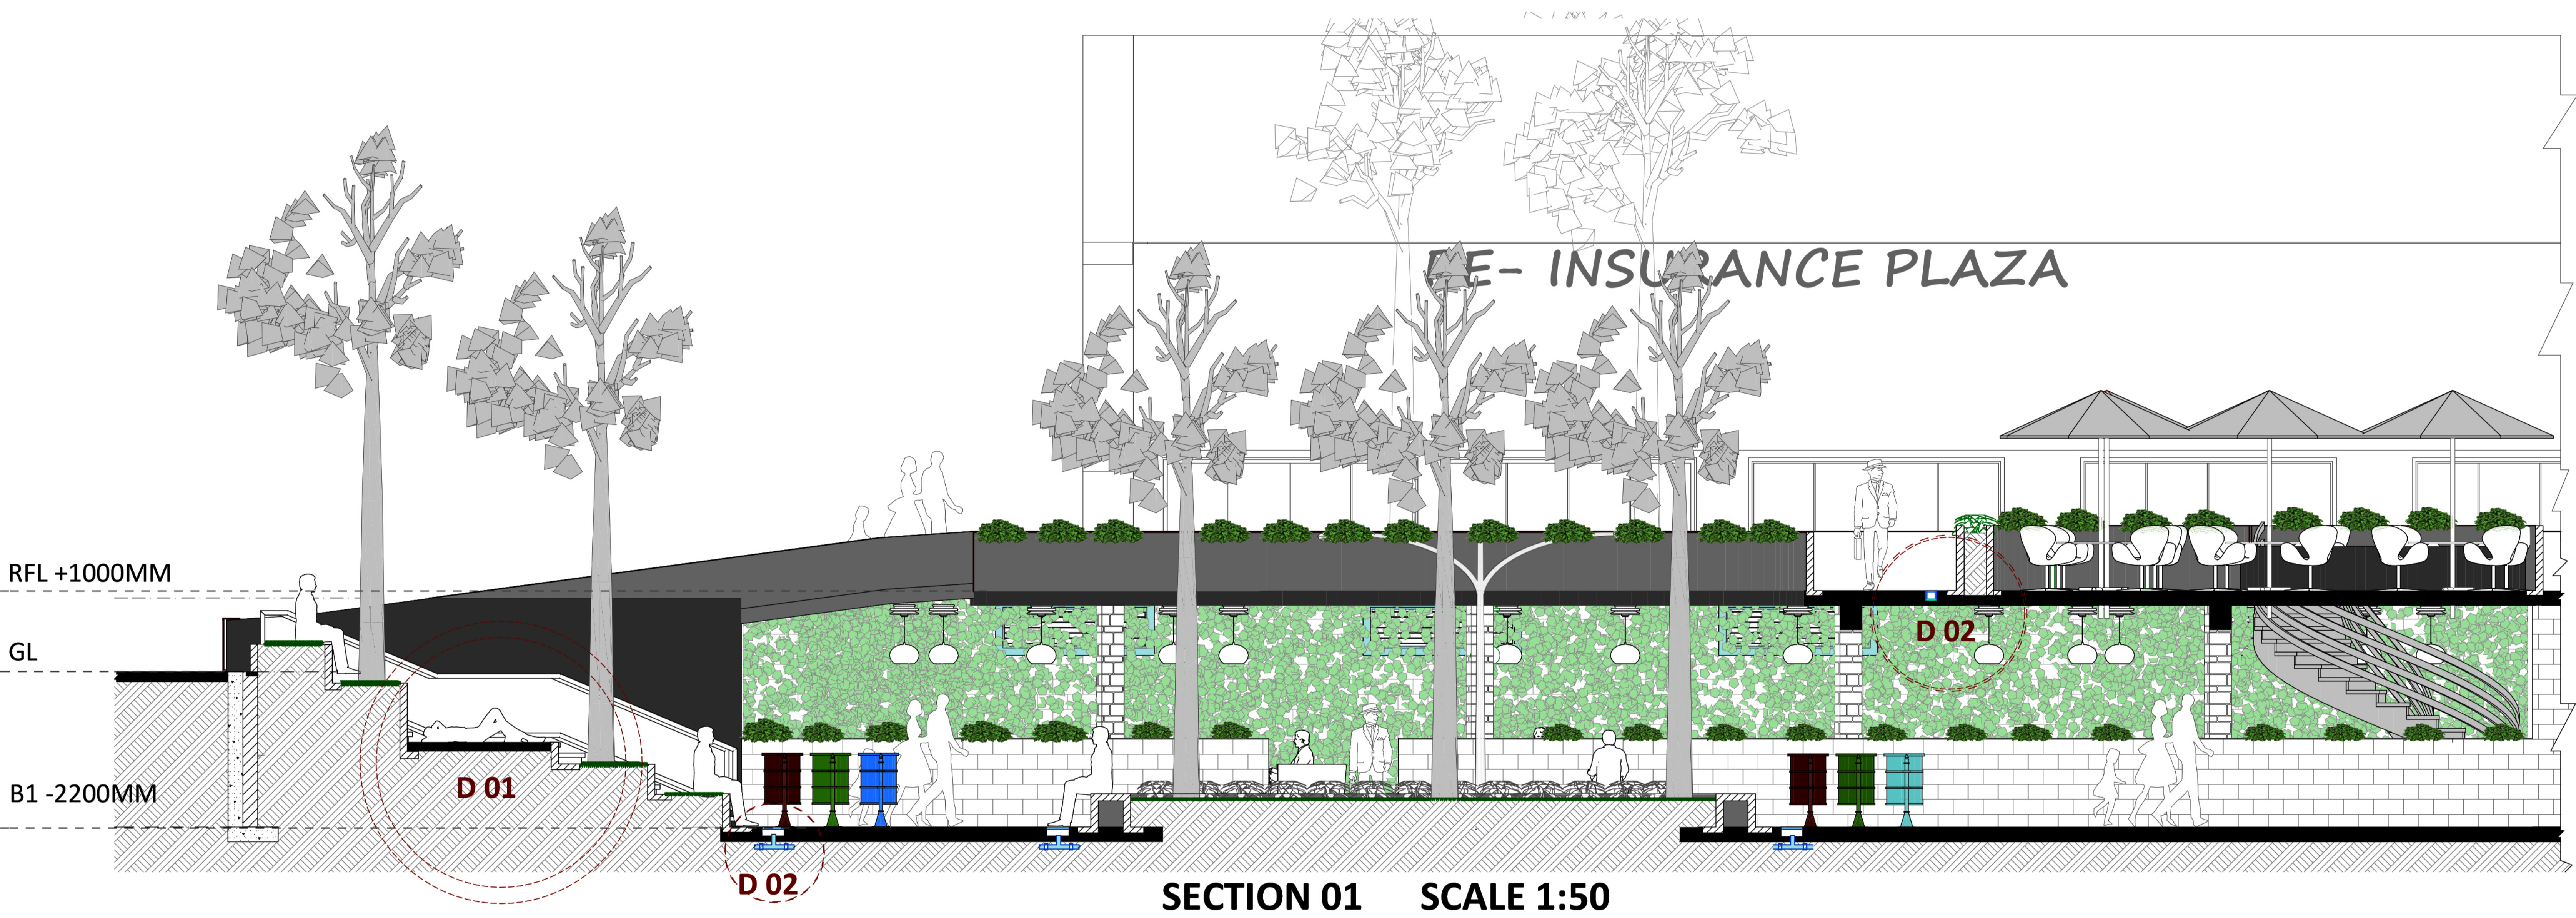


SECTION 01 SCALE 1:50

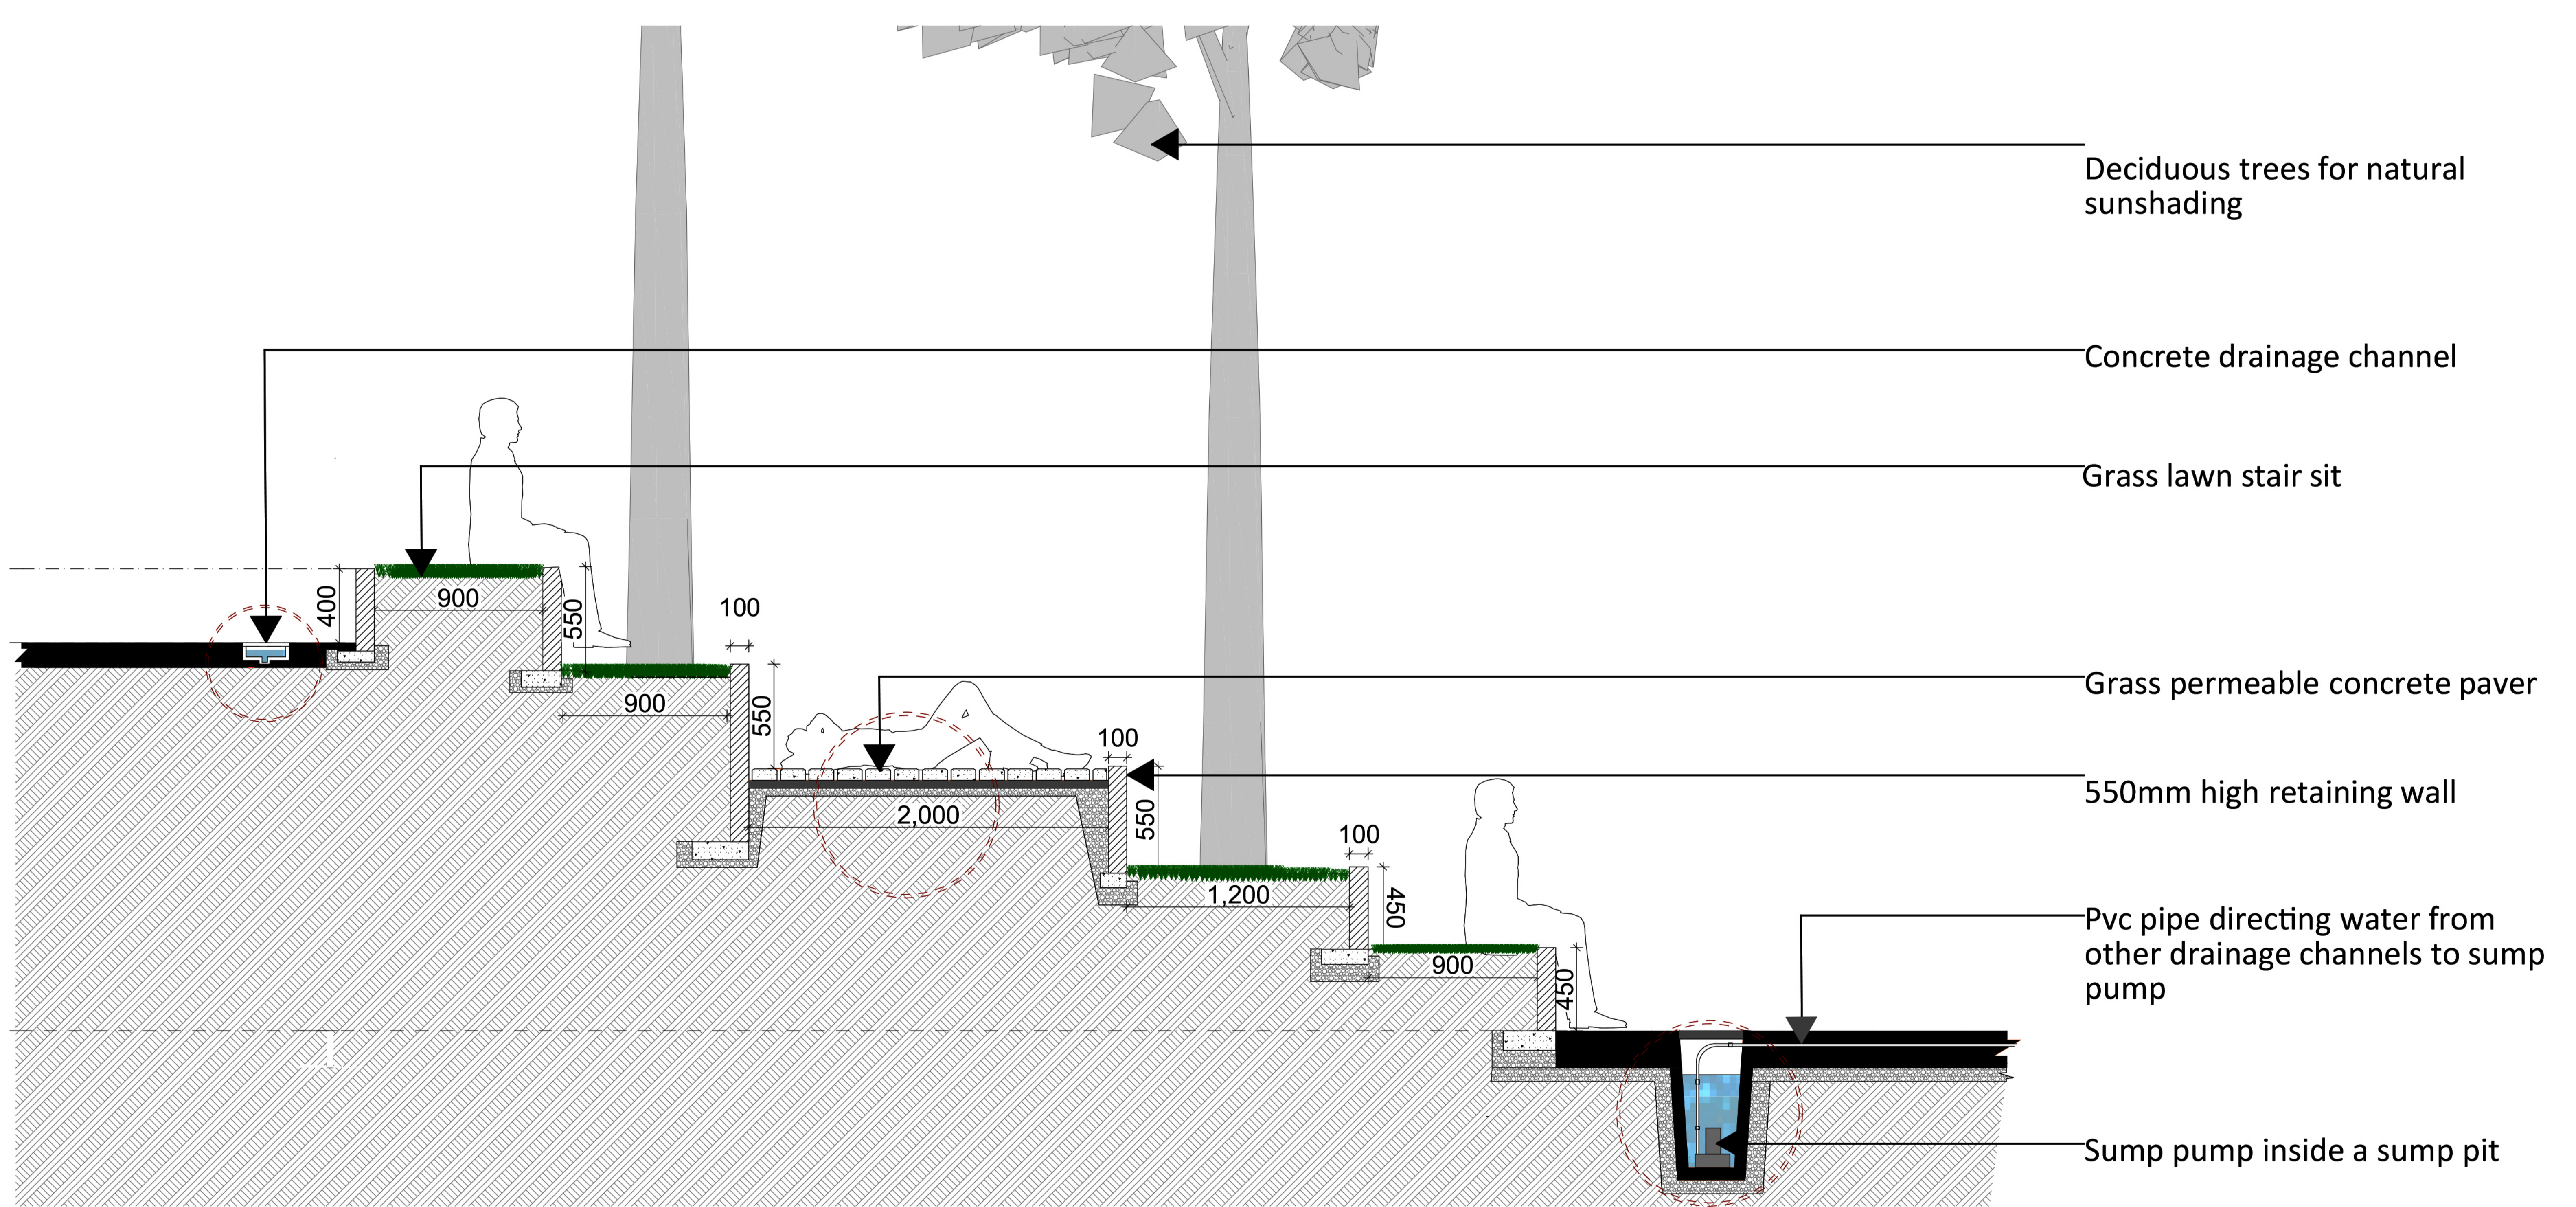

DETAIL 01 SCALE 1:20

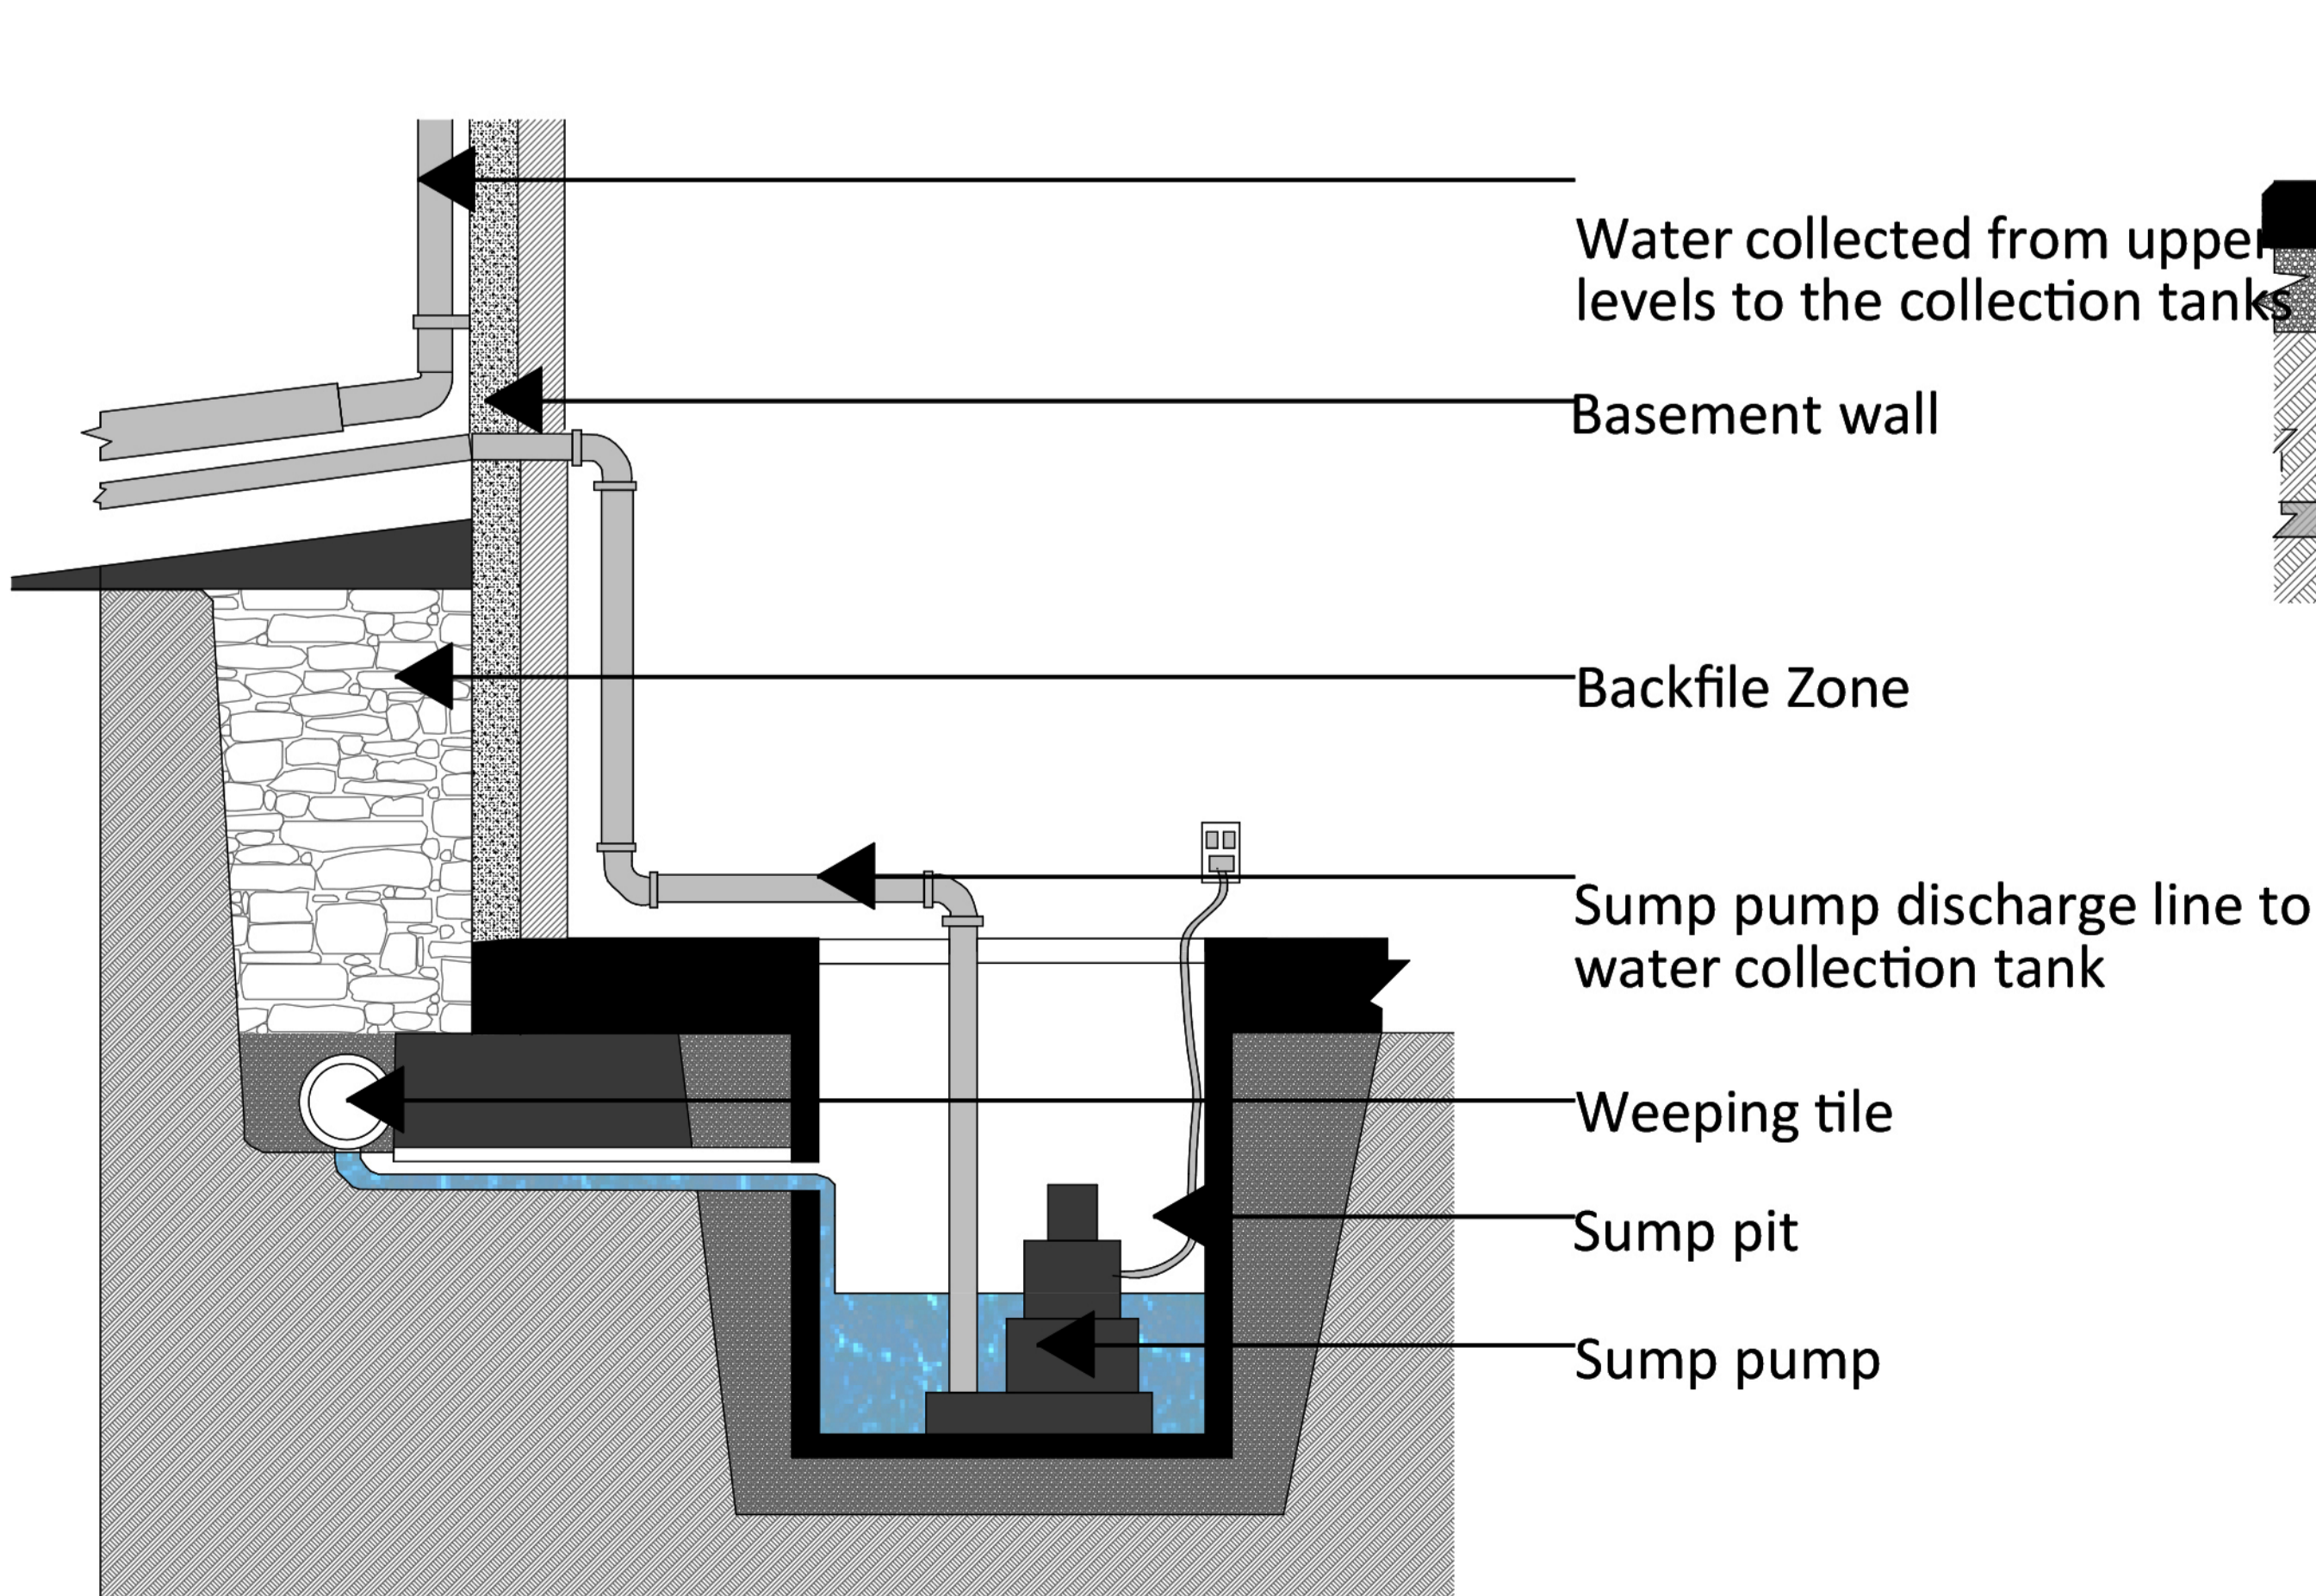

SUMP PIT DETAIL SCALE 1:5

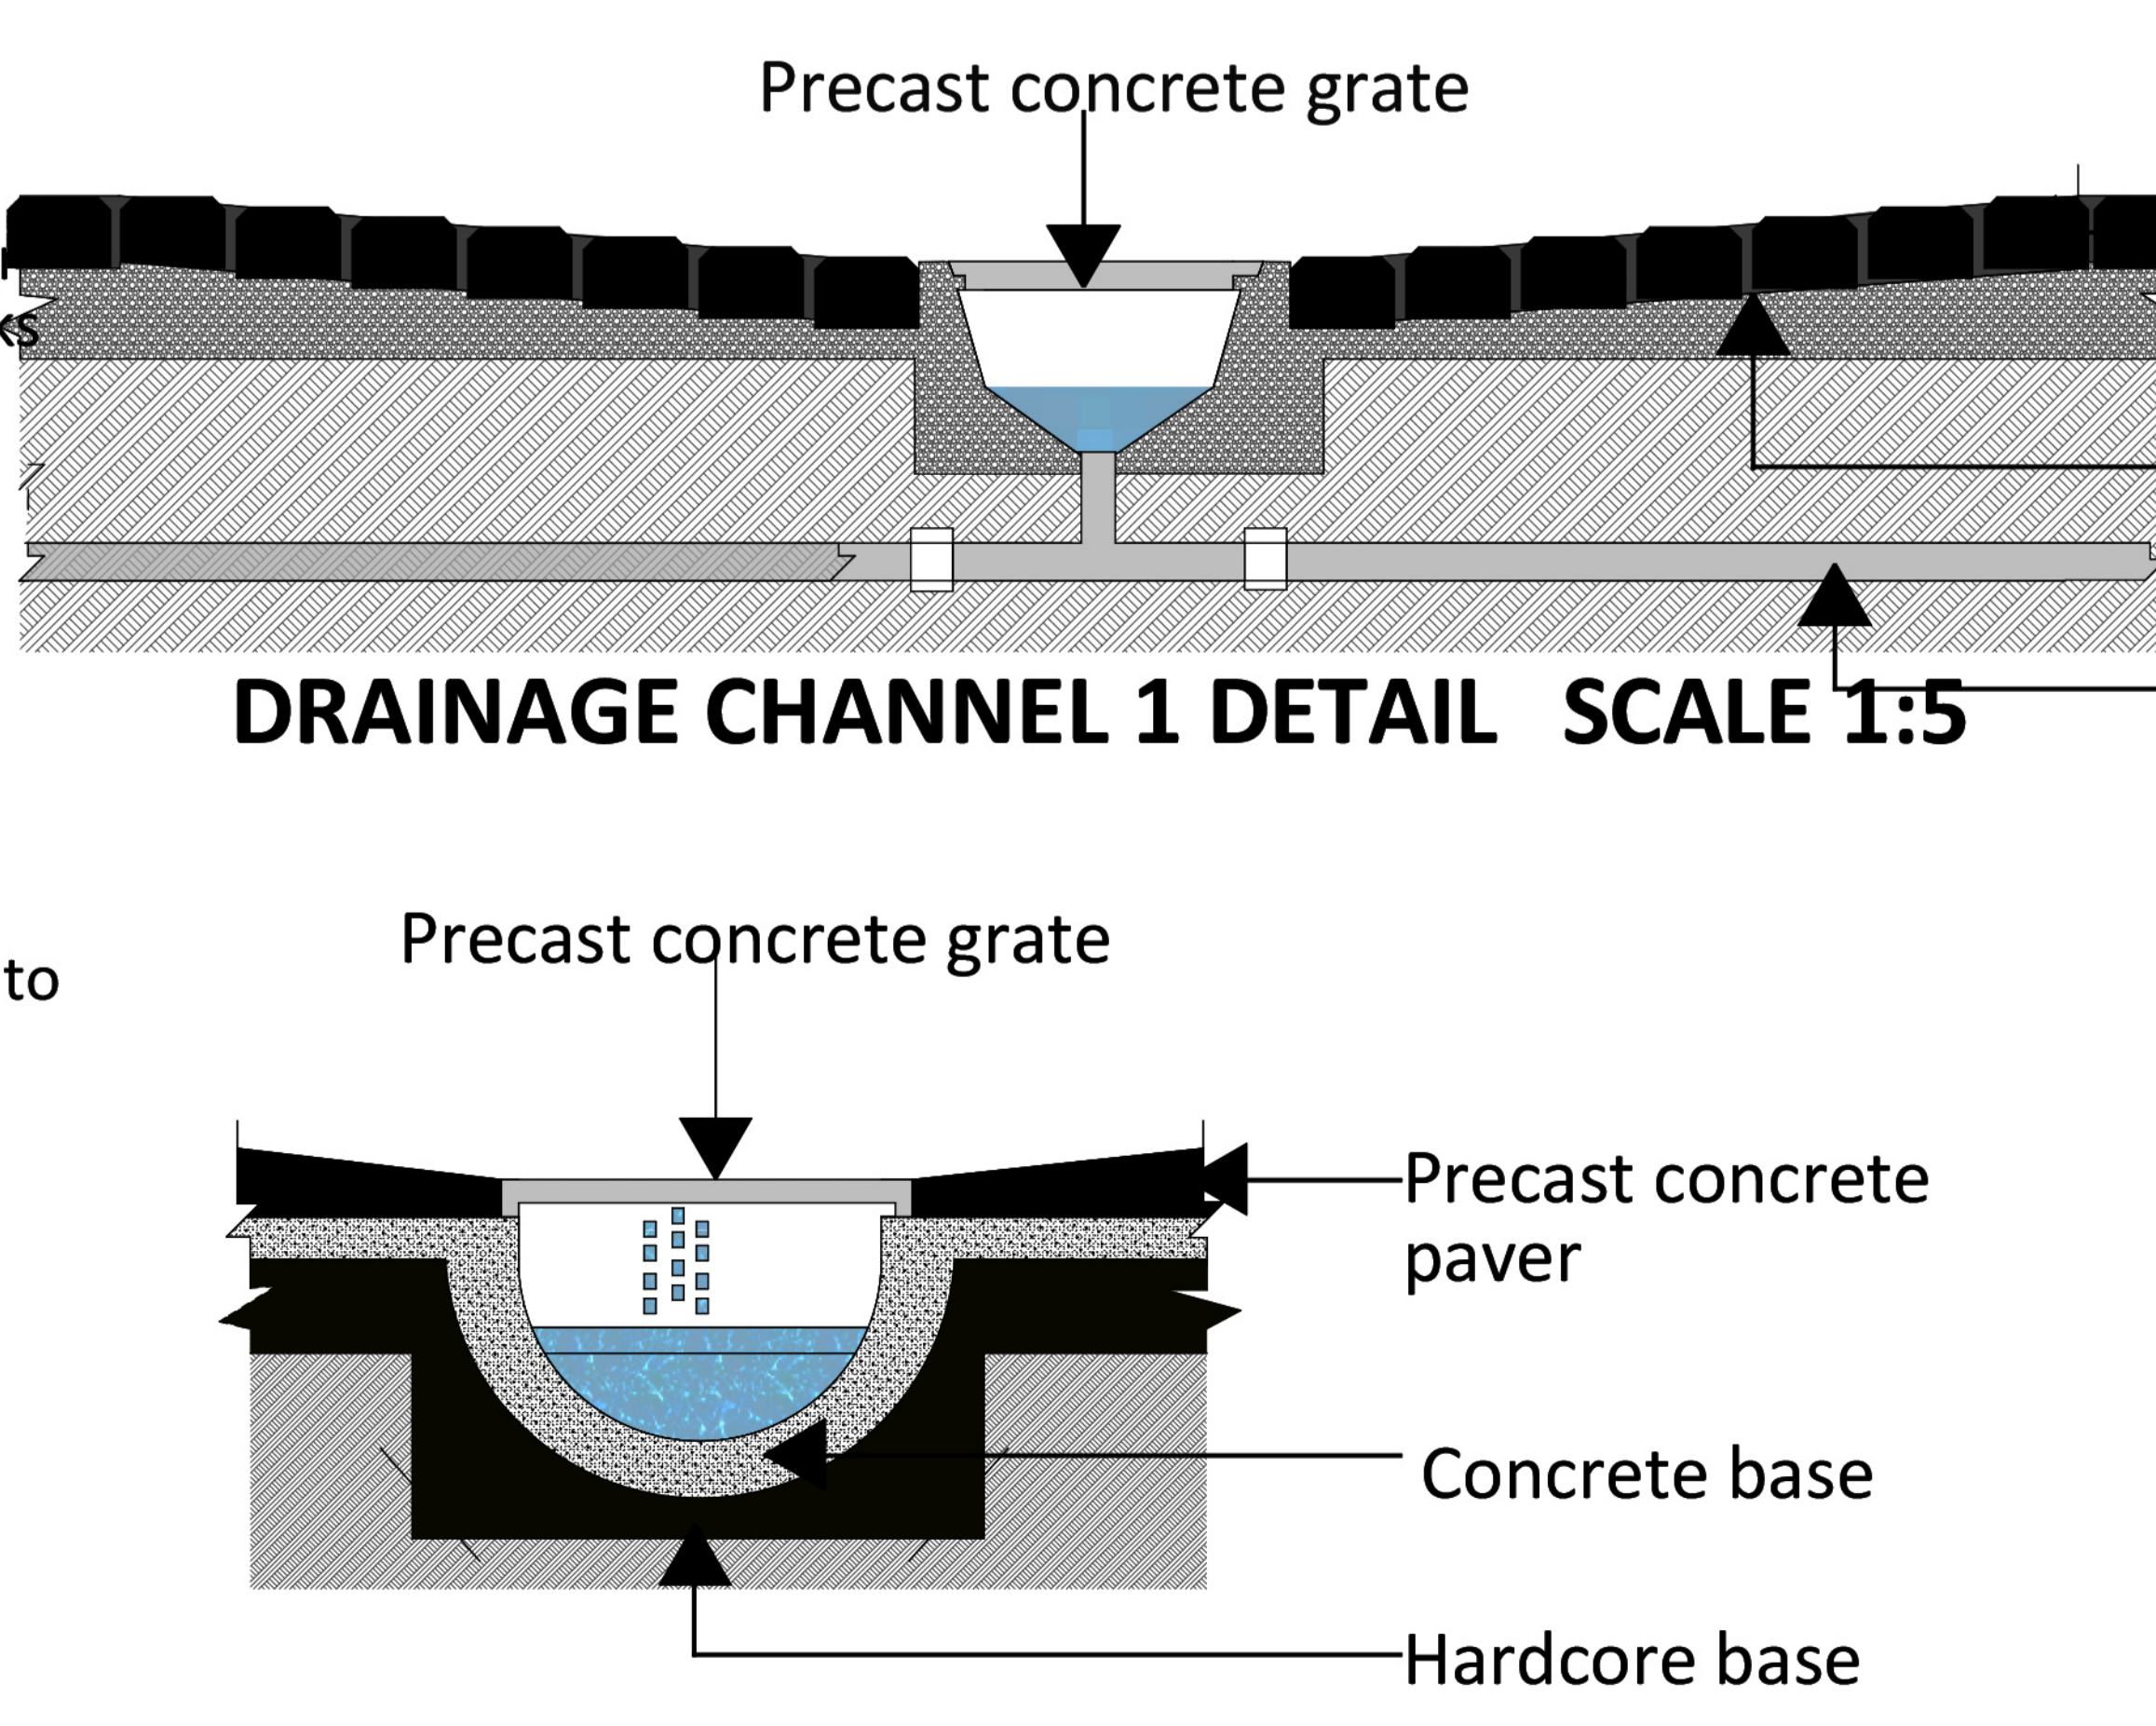

DRAINAGE CHANNEL 2 DETAIL SCALE 1:5

DRAINAGE CHANNEL 1
Will be on lower ground level and the water will be collected through the pipe and directed to the sump pit where it will be pumped into the underground water tank.

DRAINAGE CHANNEL 2
The channel has a gradient hence no need for pumping of water to the pvc pipe that will use gravity to allow water to flow into the underground water tank.