



"Theatre Populaire Desire BONOGO"  
in Ouagadougou-Burgina Faso

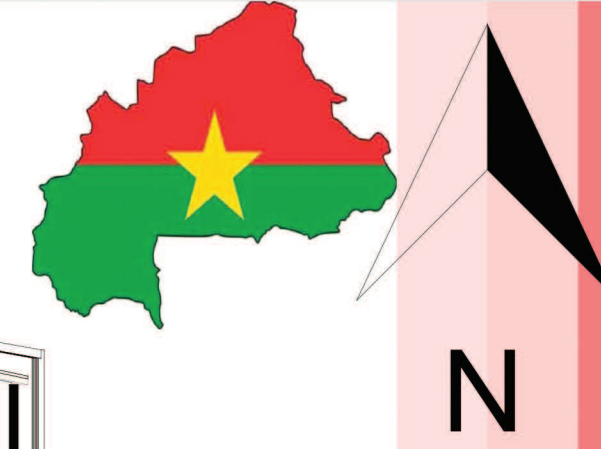


STATE AND LOCATION

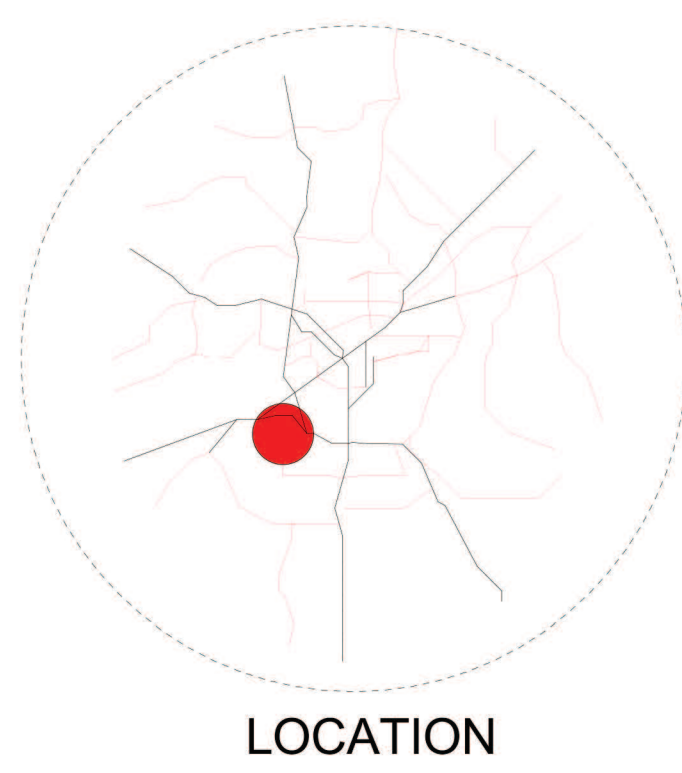


LOCATION


This project is located in Ouagadougou - Burgina Faso, "Theatre Populaire Desire BONOGO". All spaces are provided on request and are much more comfortable than some have been before. The design or shape has two roofs due to the high temperatures, and this method is best and easily realized with metal construction where in that construction I used colors for a better design. The colors I used are as inspiration from the flag, where the same design is repeated throughout the complex of objects. The materials I have used can be easily found around the location.

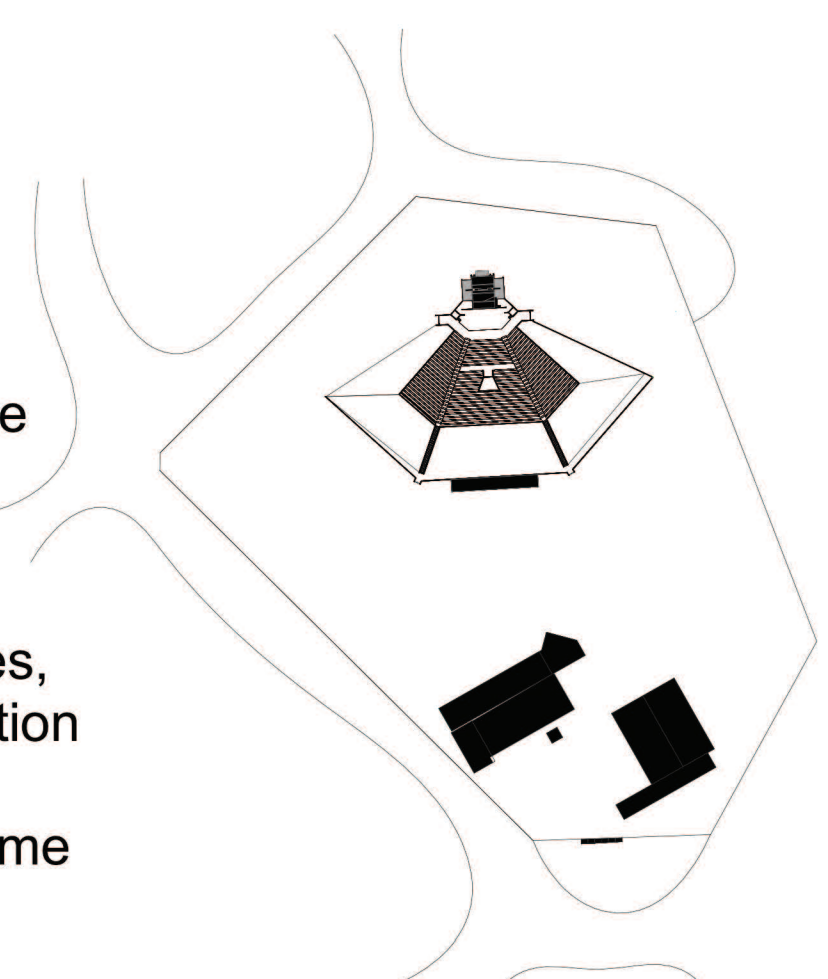


ORIGINAL SITUATION

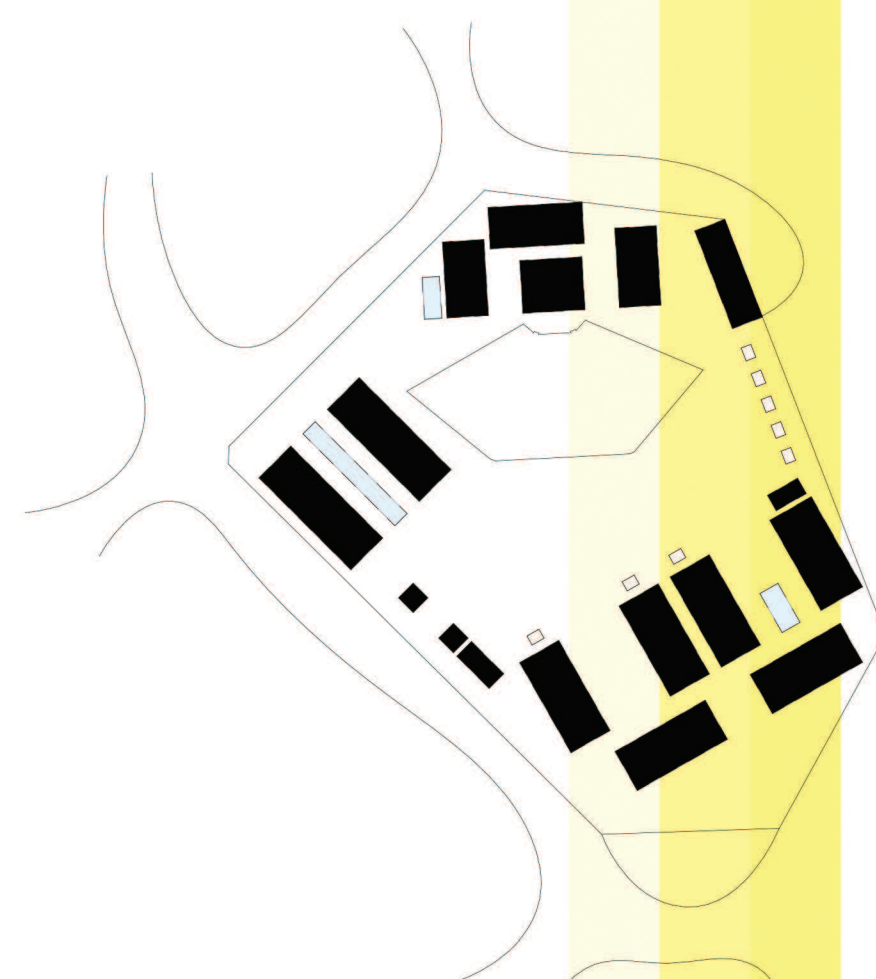

NEW SITUATION

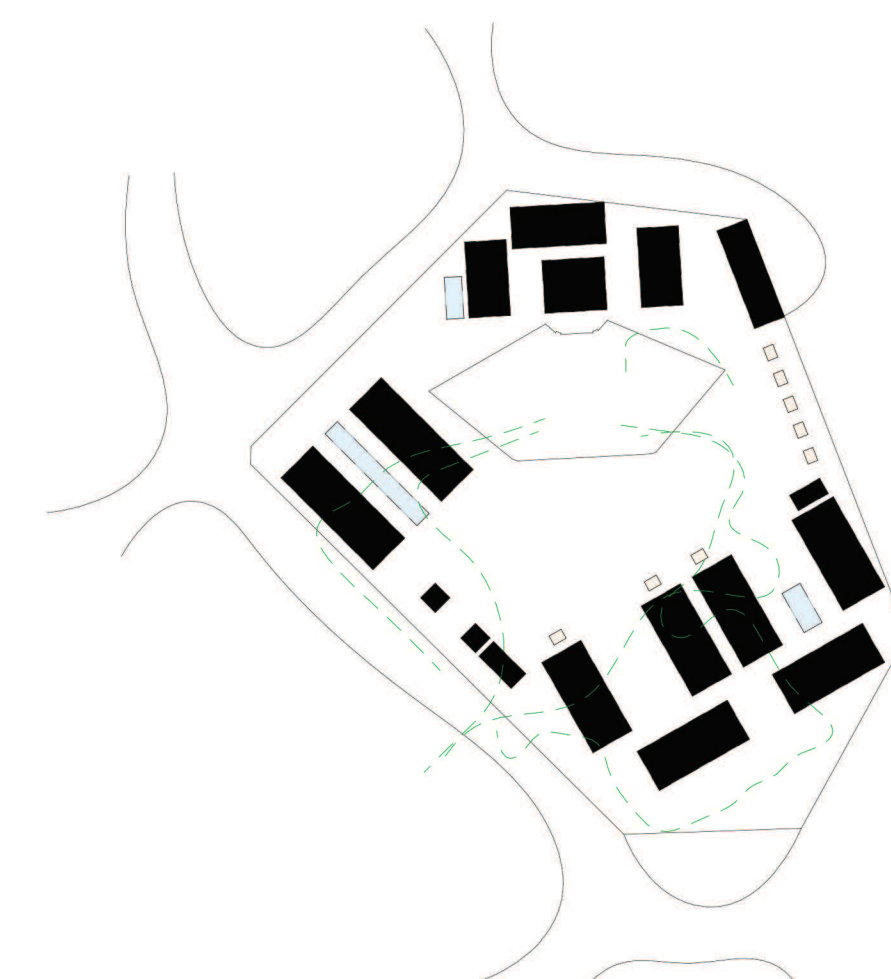


PATH WAY DIRECTIONS

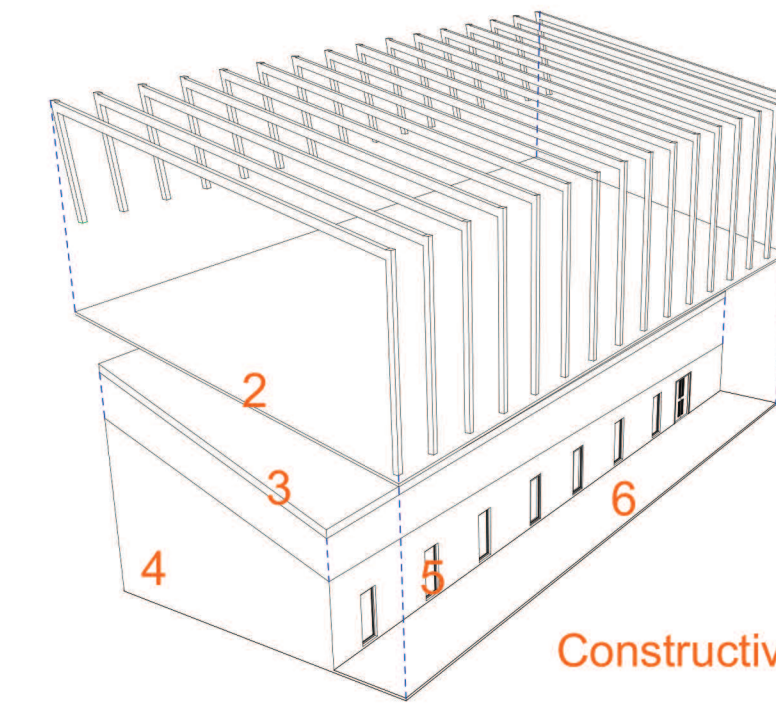


Constructive Axonometry


1. Metal construction
2. Metal sheets roofing
3. Traditional roofing
4. Concrete construction, Brick wall and finish facade wood
5. Wooden windows
6. Concrete and Stone

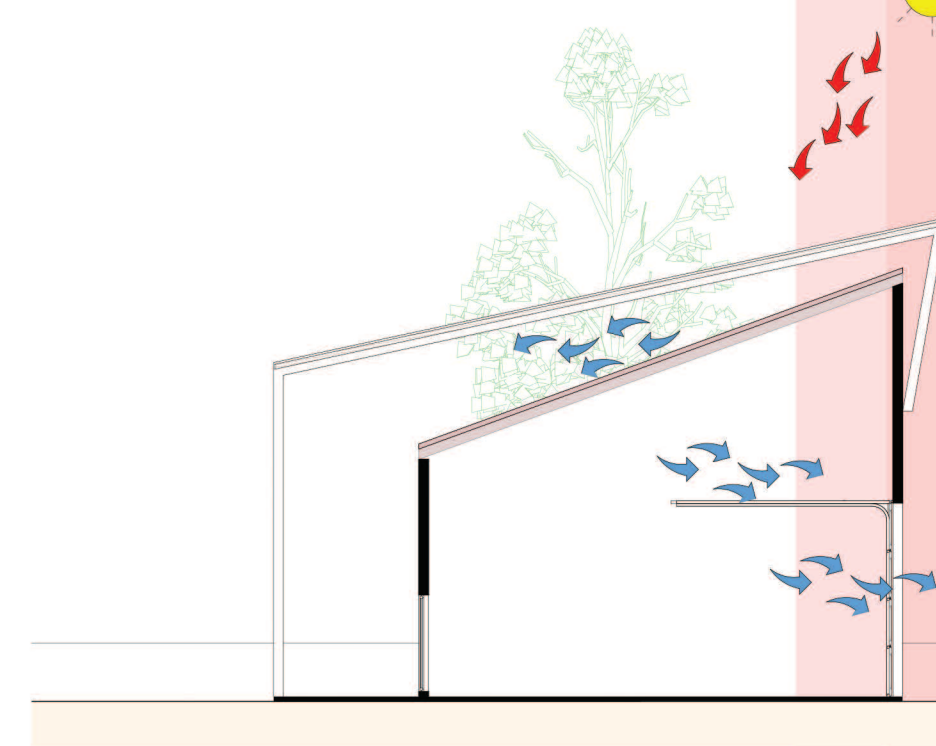


ANALYZE OF SUN AND TEMPERATURE

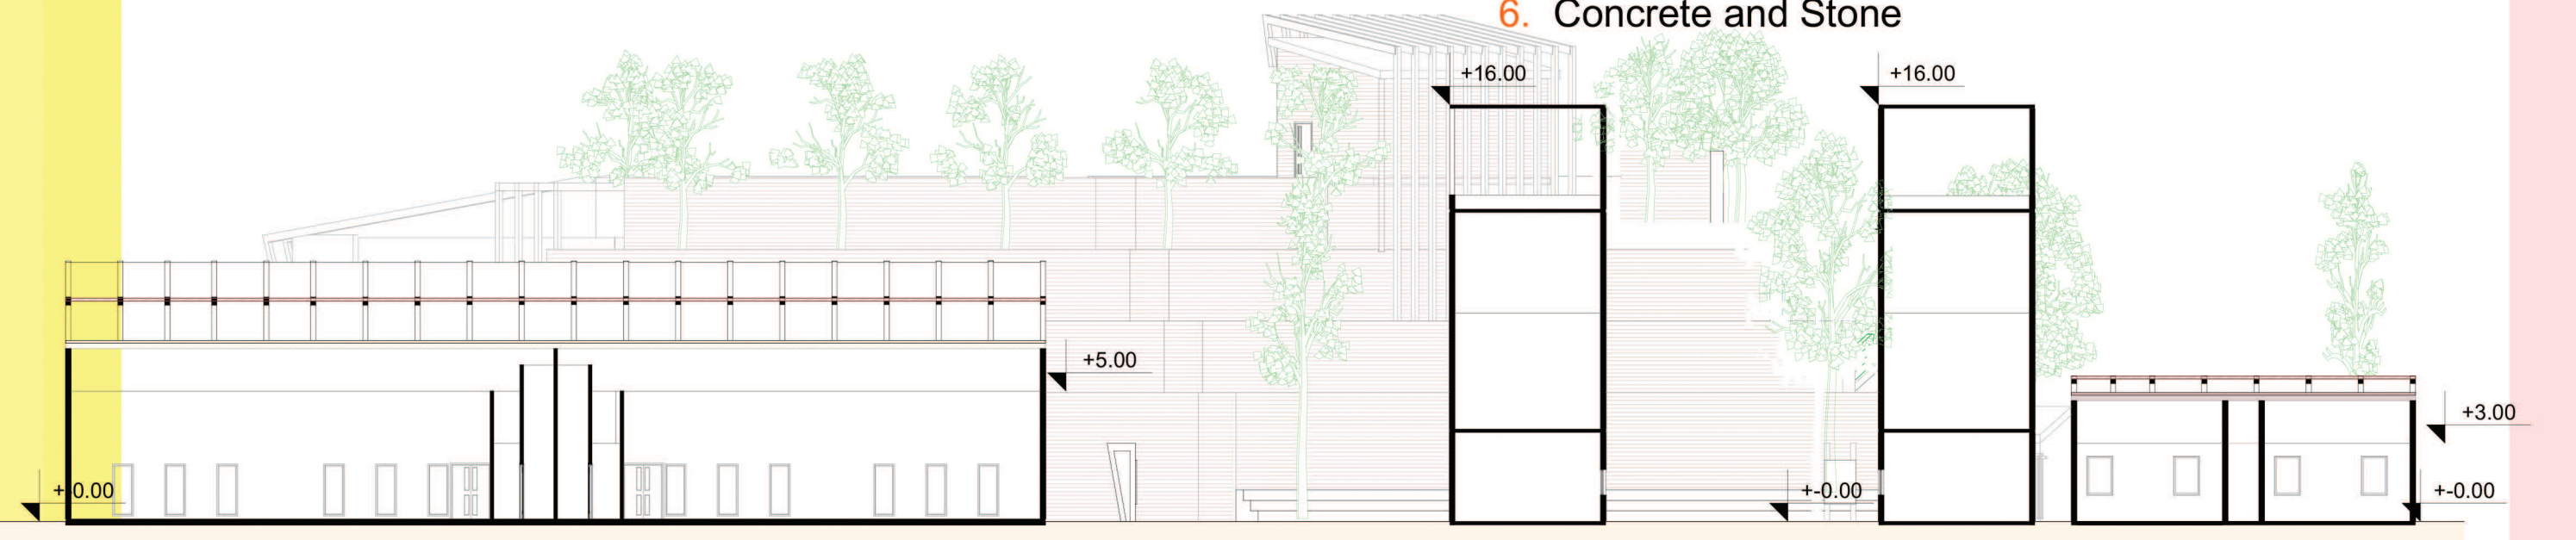

SECTION 1-1

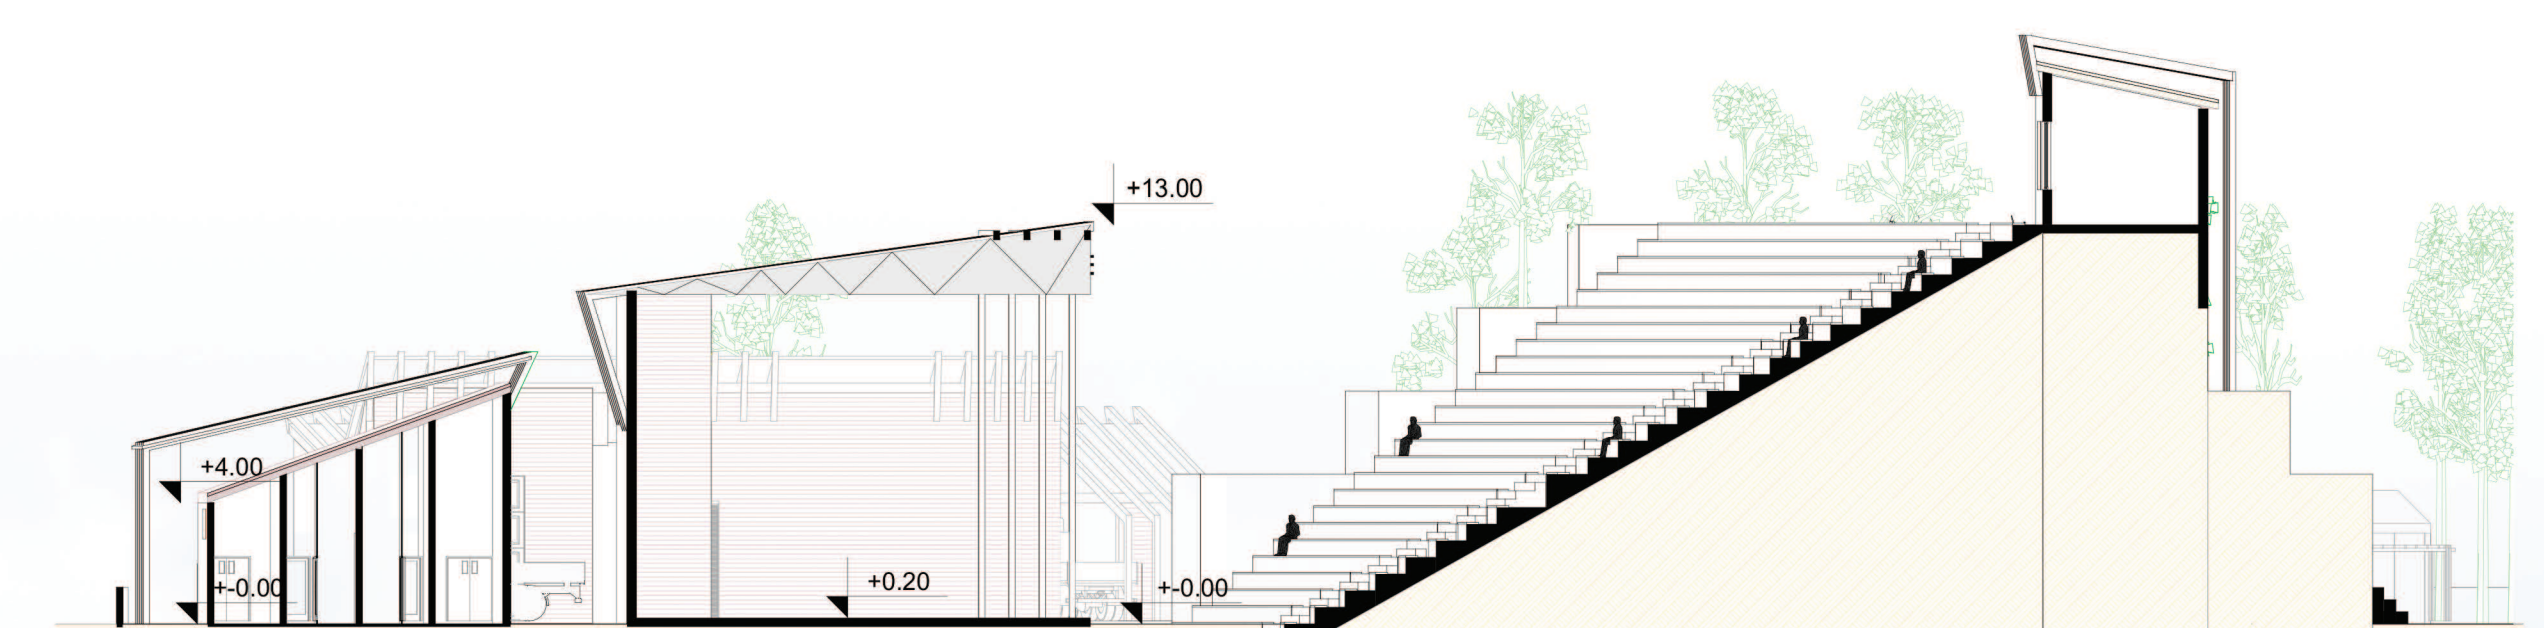


SECTION 2-2

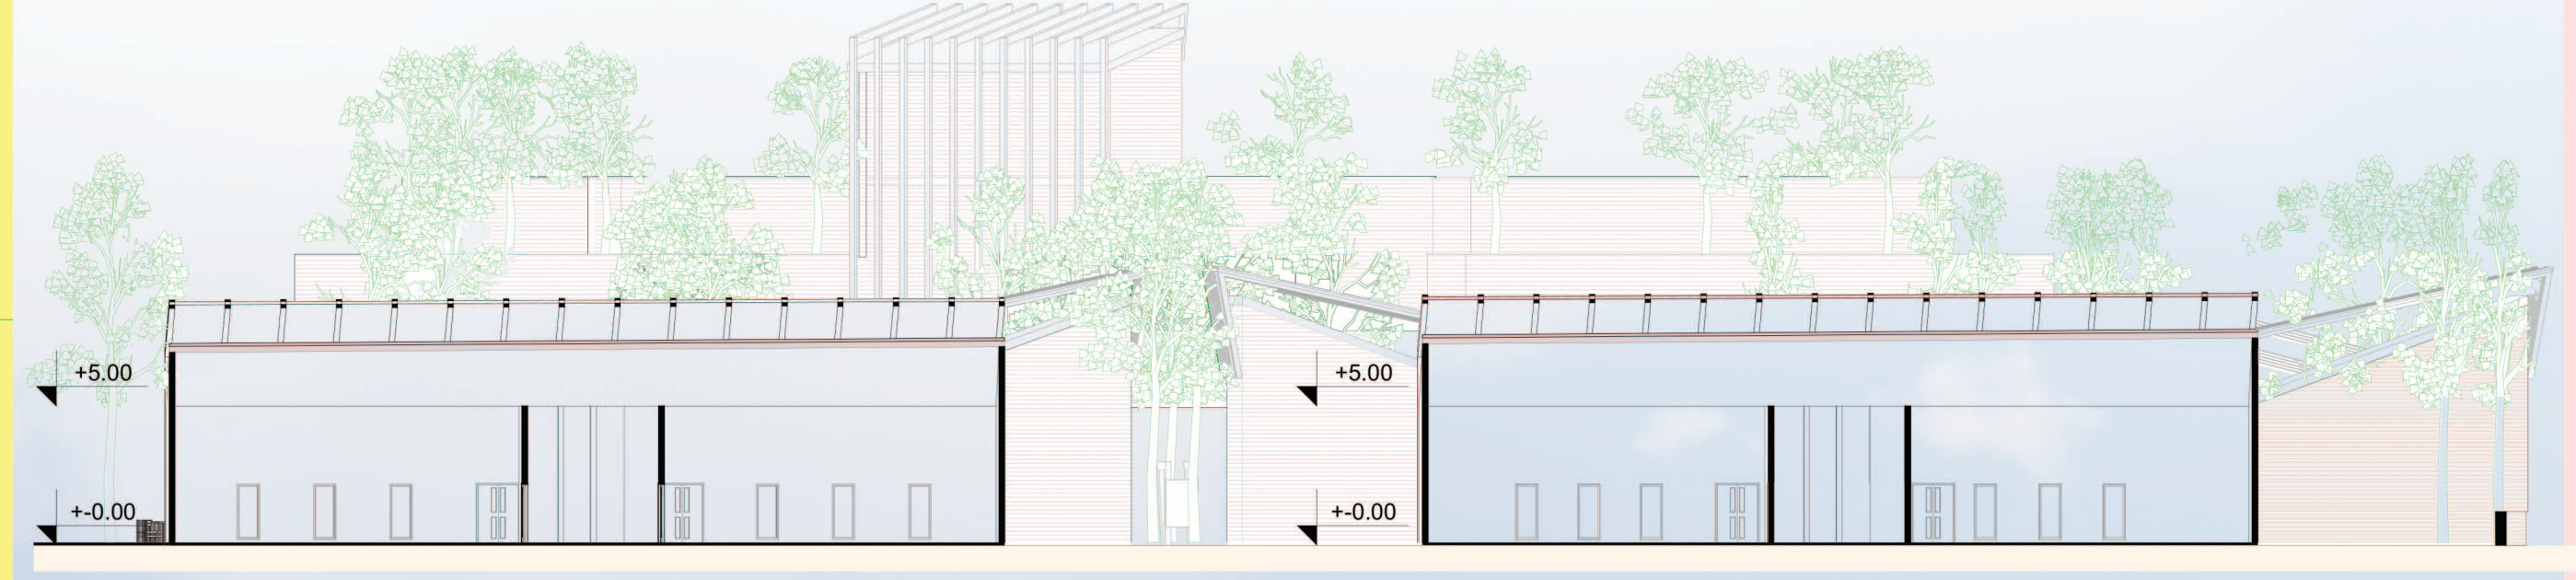


SECTION 3-3





SECTION 4-4

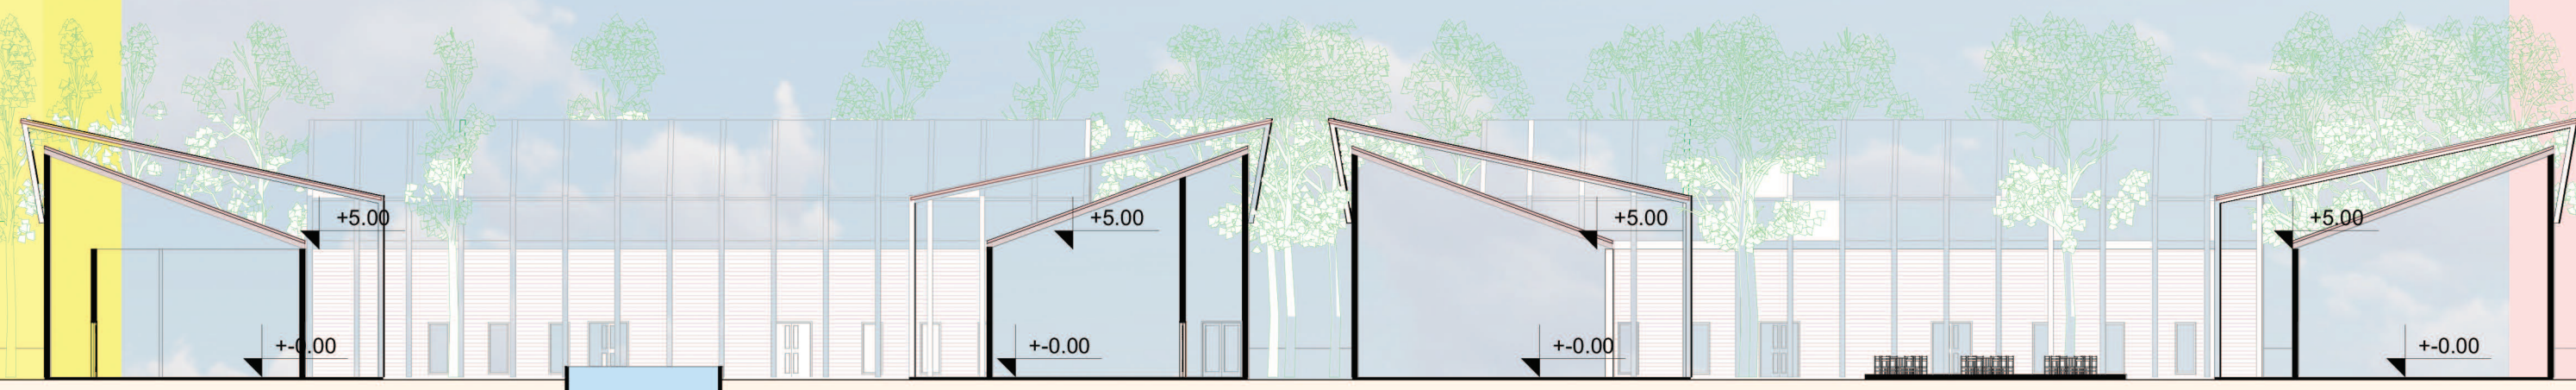

SECTION 5-5

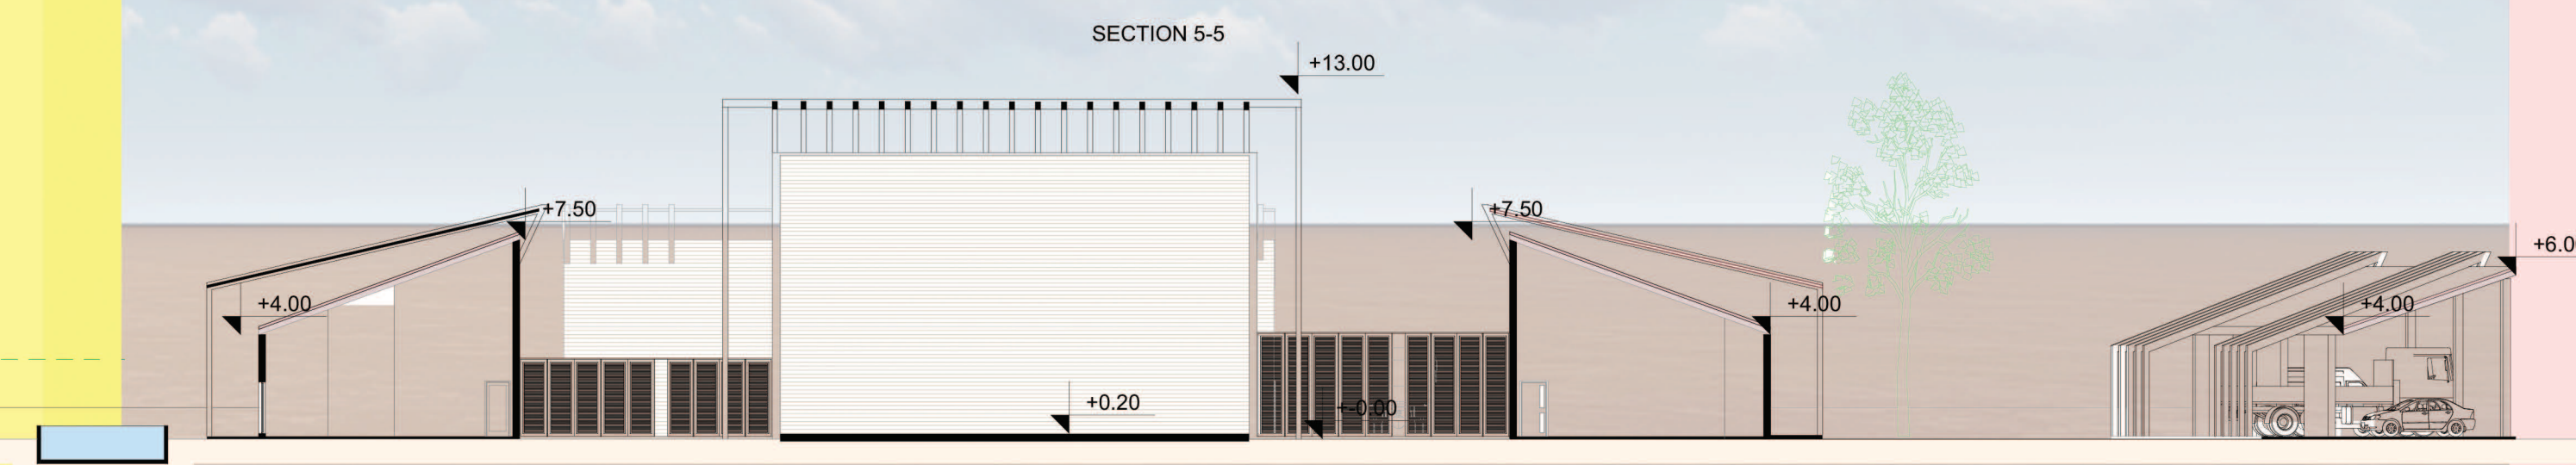


SECTION 6-6

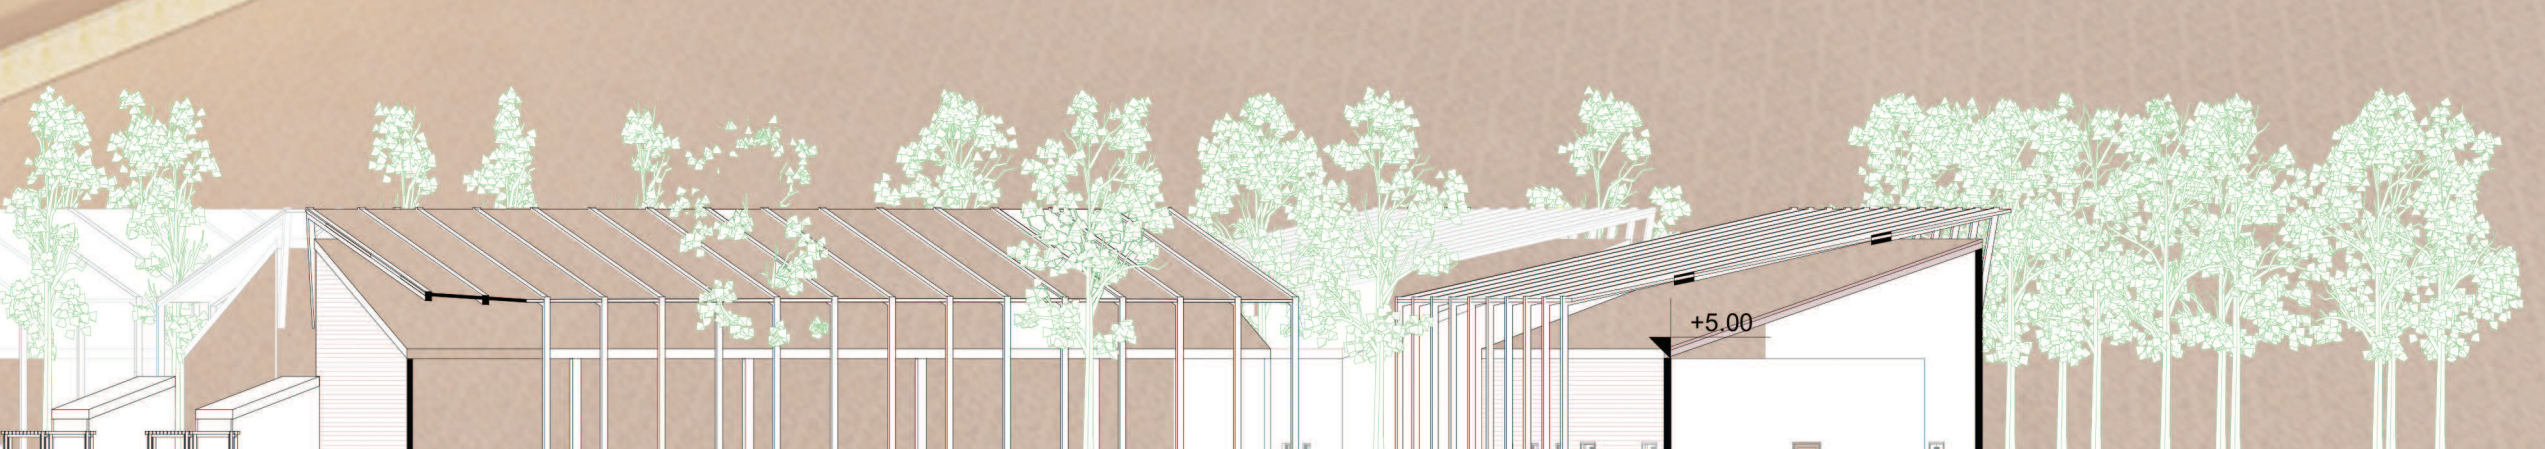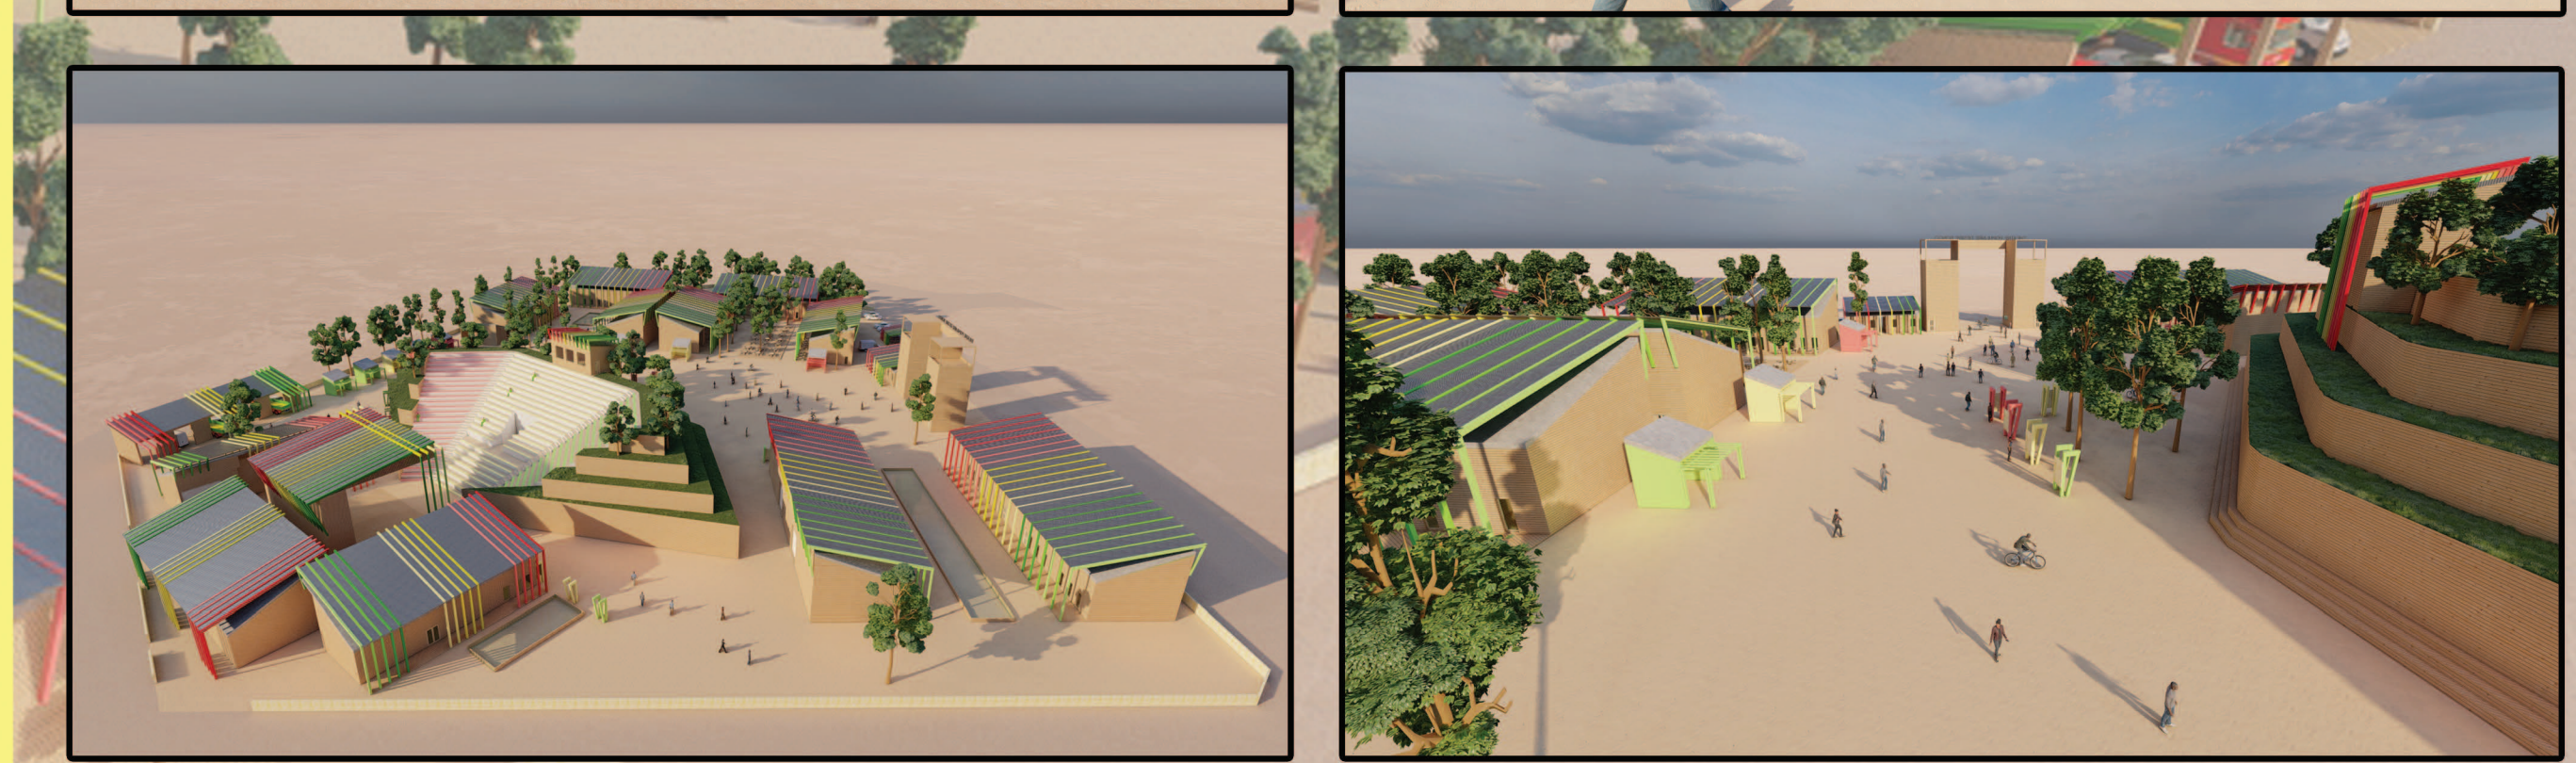

SECTION 7-7

- WORK AREA**
1. STAGE 15X18 m2
  2. BACKSTAGE FOR 20 PERFORMERS
  3. MEETING ROOM WITH A KICHENETTE
  4. ROOM FOR TECHNICIANS
  5. OPEN TERRACE WITH ACCES TO THE OPEN AIR
  6. ROOM FOR CONSTRUCTION AND STORAGE FOR SEATS
  7. ROOM AND WORKSHOP FOR REPAIR AND STOARAGE OF TECHNIAL EQUIPMENT
  8. A SEWING WORK SHOP
  9. TRUCK ACCESS
  10. TECHNICAL CABIN ROOM
  11. GARAGE PARKING
  12. WASHES
  13. VISITOURS PARKING

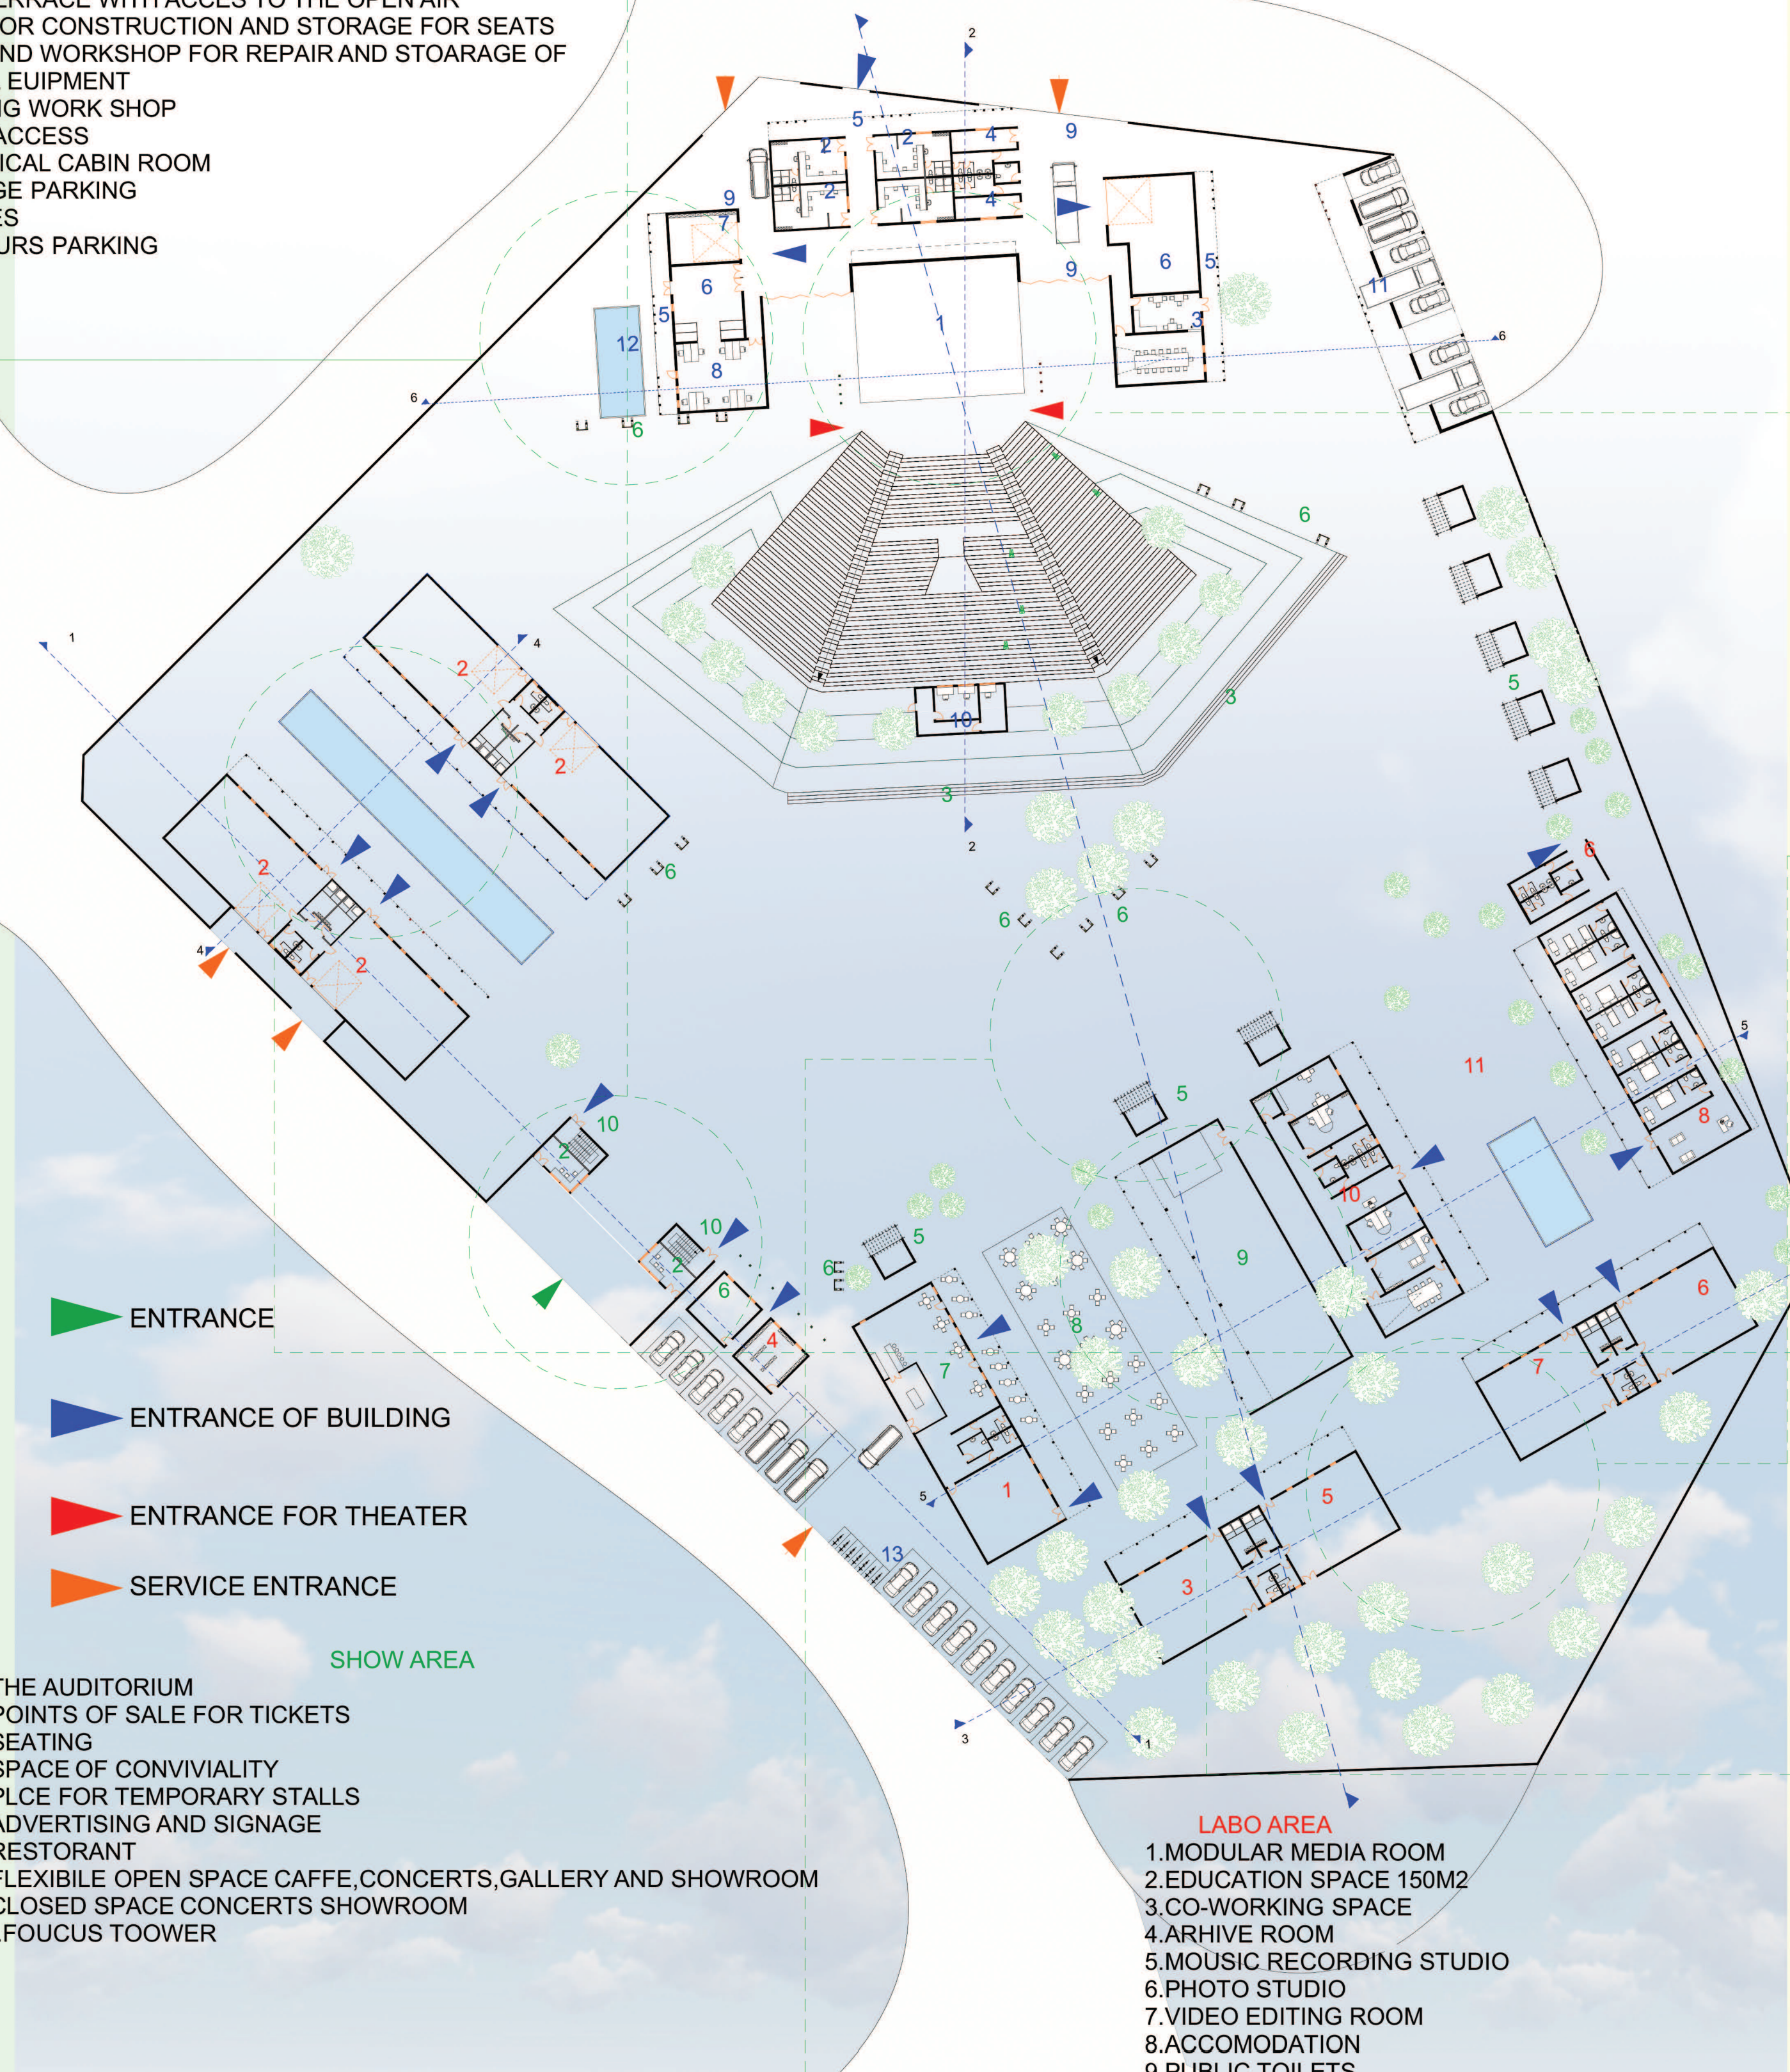

GROUND FLOOR

- ENTRANCE
- ENTRANCE OF BUILDING
- ENTRANCE FOR THEATER
- SERVICE ENTRANCE

- SHOW AREA**
1. THE AUDITORIUM
  2. POINTS OF SALE FOR TICKETS
  3. SEATING
  4. SPACE OF CONVIVIALITY
  5. PLCE FOR TEMPORARY STALLS
  6. ADVERTISING AND SIGNAGE
  7. RESTORANT
  8. FLEXIBLE OPEN SPACE CAFFE, CONCERTS, GALLERY AND SHOWROOM
  9. CLOSED SPACE CONCERTS SHOWROOM
  10. FOCUS TOWER

- LABO AREA**
1. MODULAR MEDIA ROOM
  2. EDUCATION SPACE 150M2
  3. CO-WORKING SPACE
  4. ARHIVE ROOM
  5. MOUSIC RECORDING STUDIO
  6. PHOTO STUDIO
  7. VIDEO EDITING ROOM
  8. ACCOMODATION
  9. PUBLIC TOILETS
  10. OFFICES
  11. COMMON SPACE

