



CENTRO CULTURAL OUAGADOUGOU

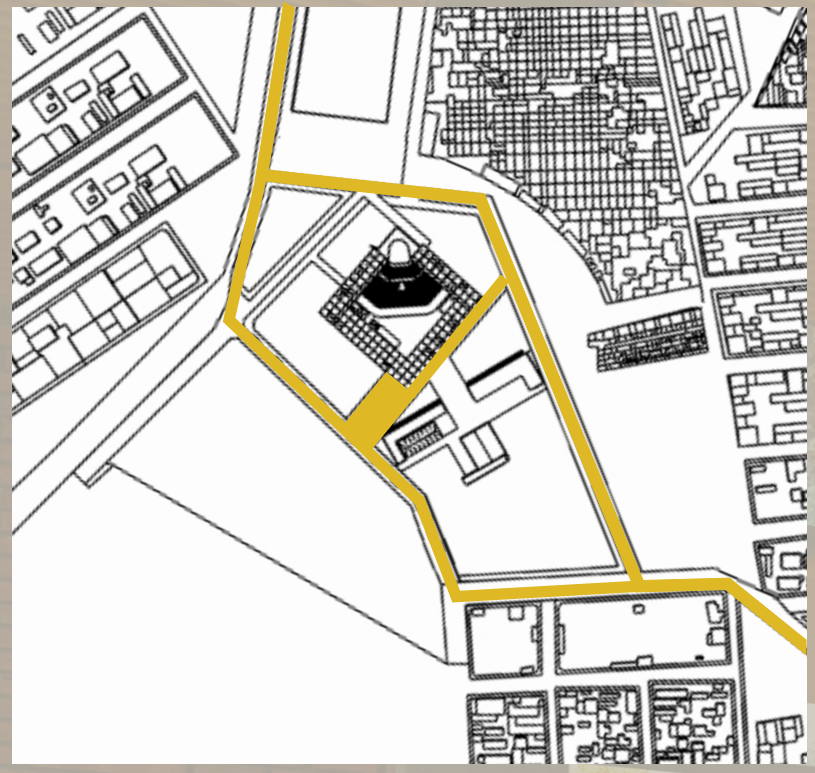


Ouagadougou Cultural Center is an amazing multidisciplinary place where you can find numerous cultural activities surrounding its main attraction: The great amphitheater. Accompanying this, there are rooms for rehearsals and learning about different arts, an exhibition hall, library, craft fairs and various facilities to make the experience at the Ouagadougou Cultural Center very comfortable. Its main access starts from a large pedestrian promenade with a bike-path that accompanies the terrain along its western limit. From this, you enter a large road, where you will later turn to the public sector where the main access to the theater is located, facing a large central courtyard with activities around it, and on the other side of the central street, the semi-public sector where the Labo area, workshops and the CDC are located.




IDEA PARTIDO

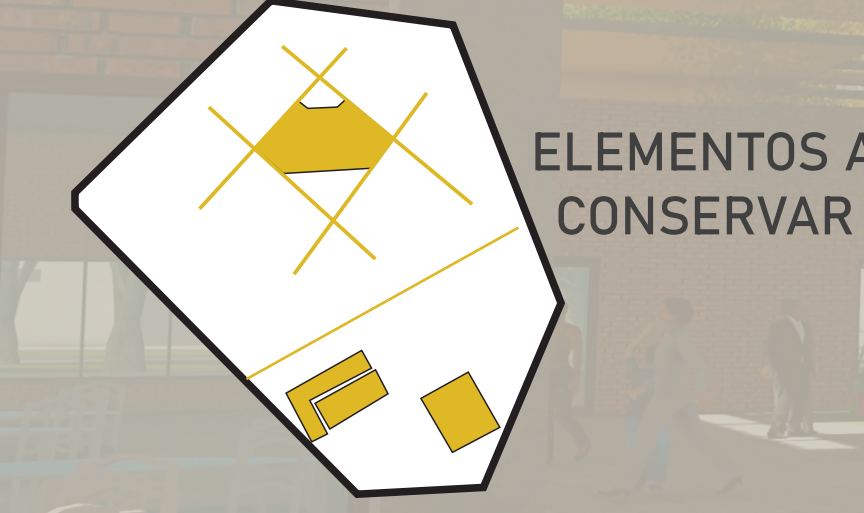


ELEMENTOS A CONSERVAR

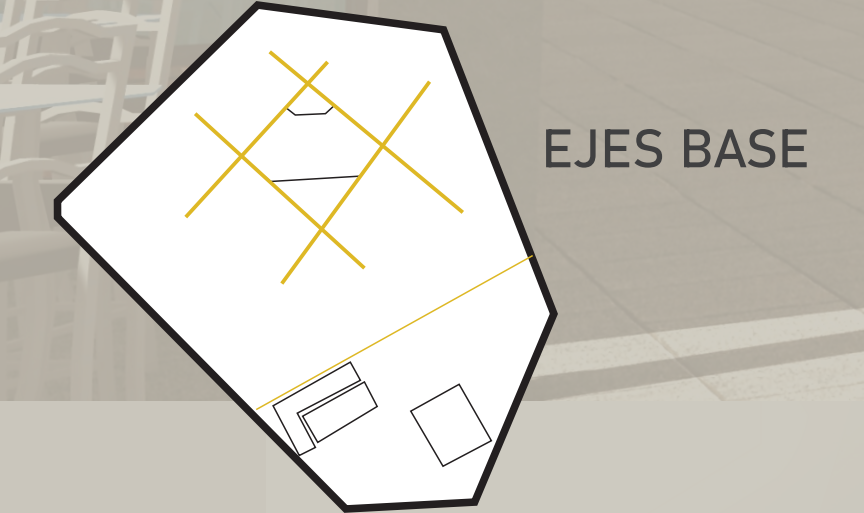

EJES BASE

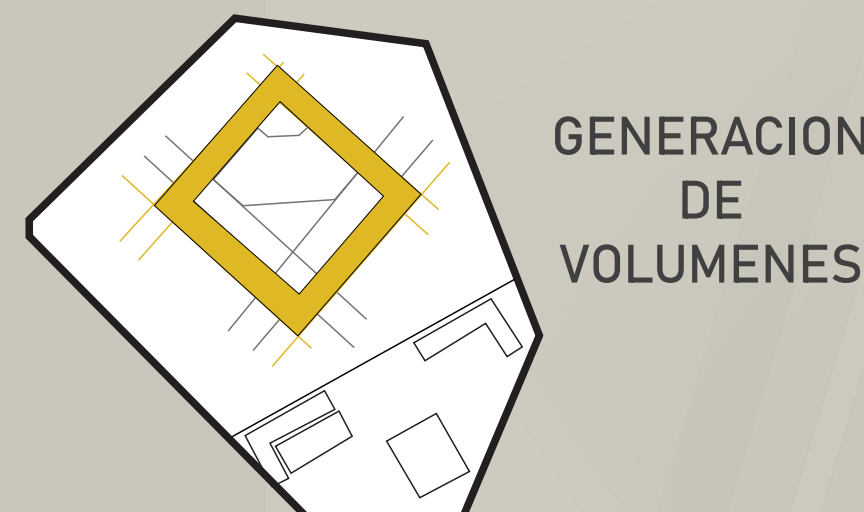



GENERACION DE VOLUMENES

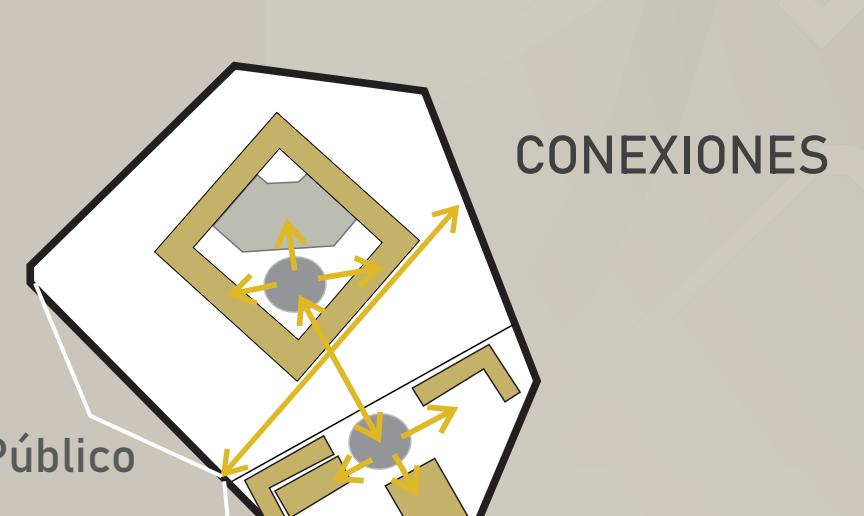


CONEXIONES

Público
Semi-público


RESULTADO FORMAL

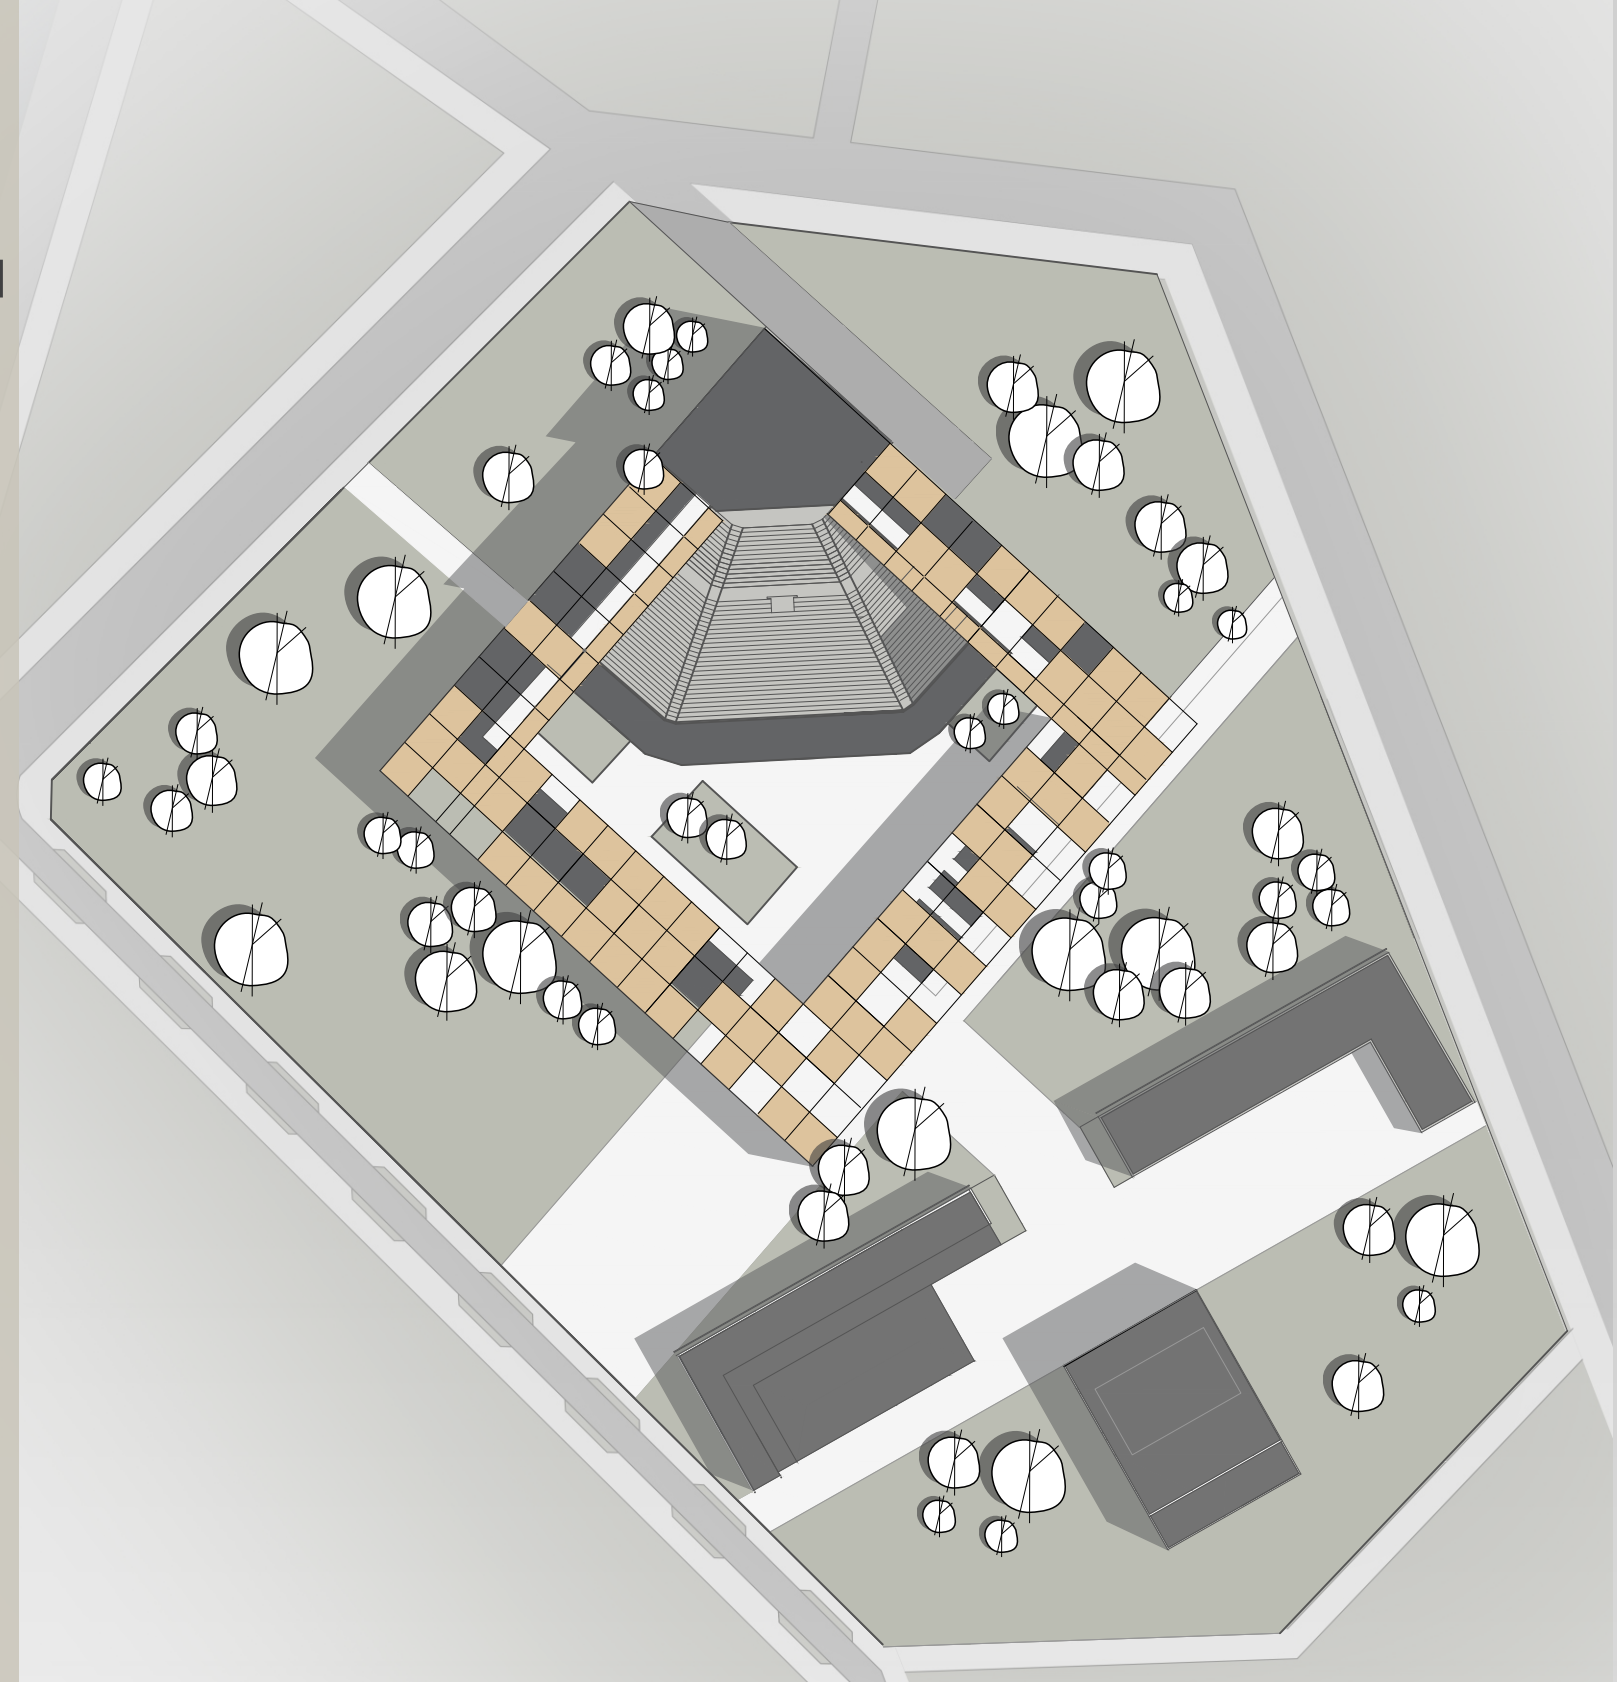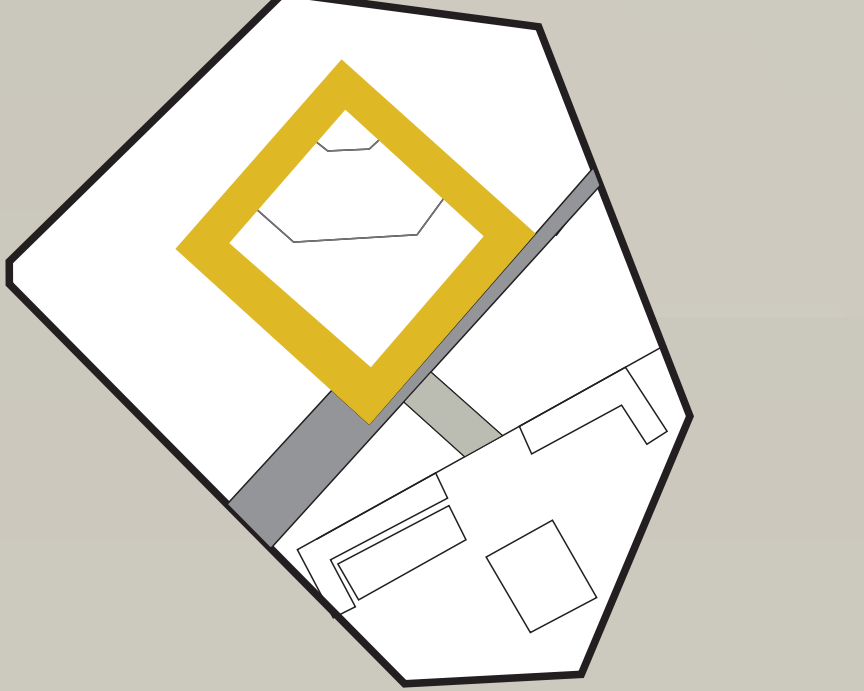

Planta de techos Esc. 1:1000

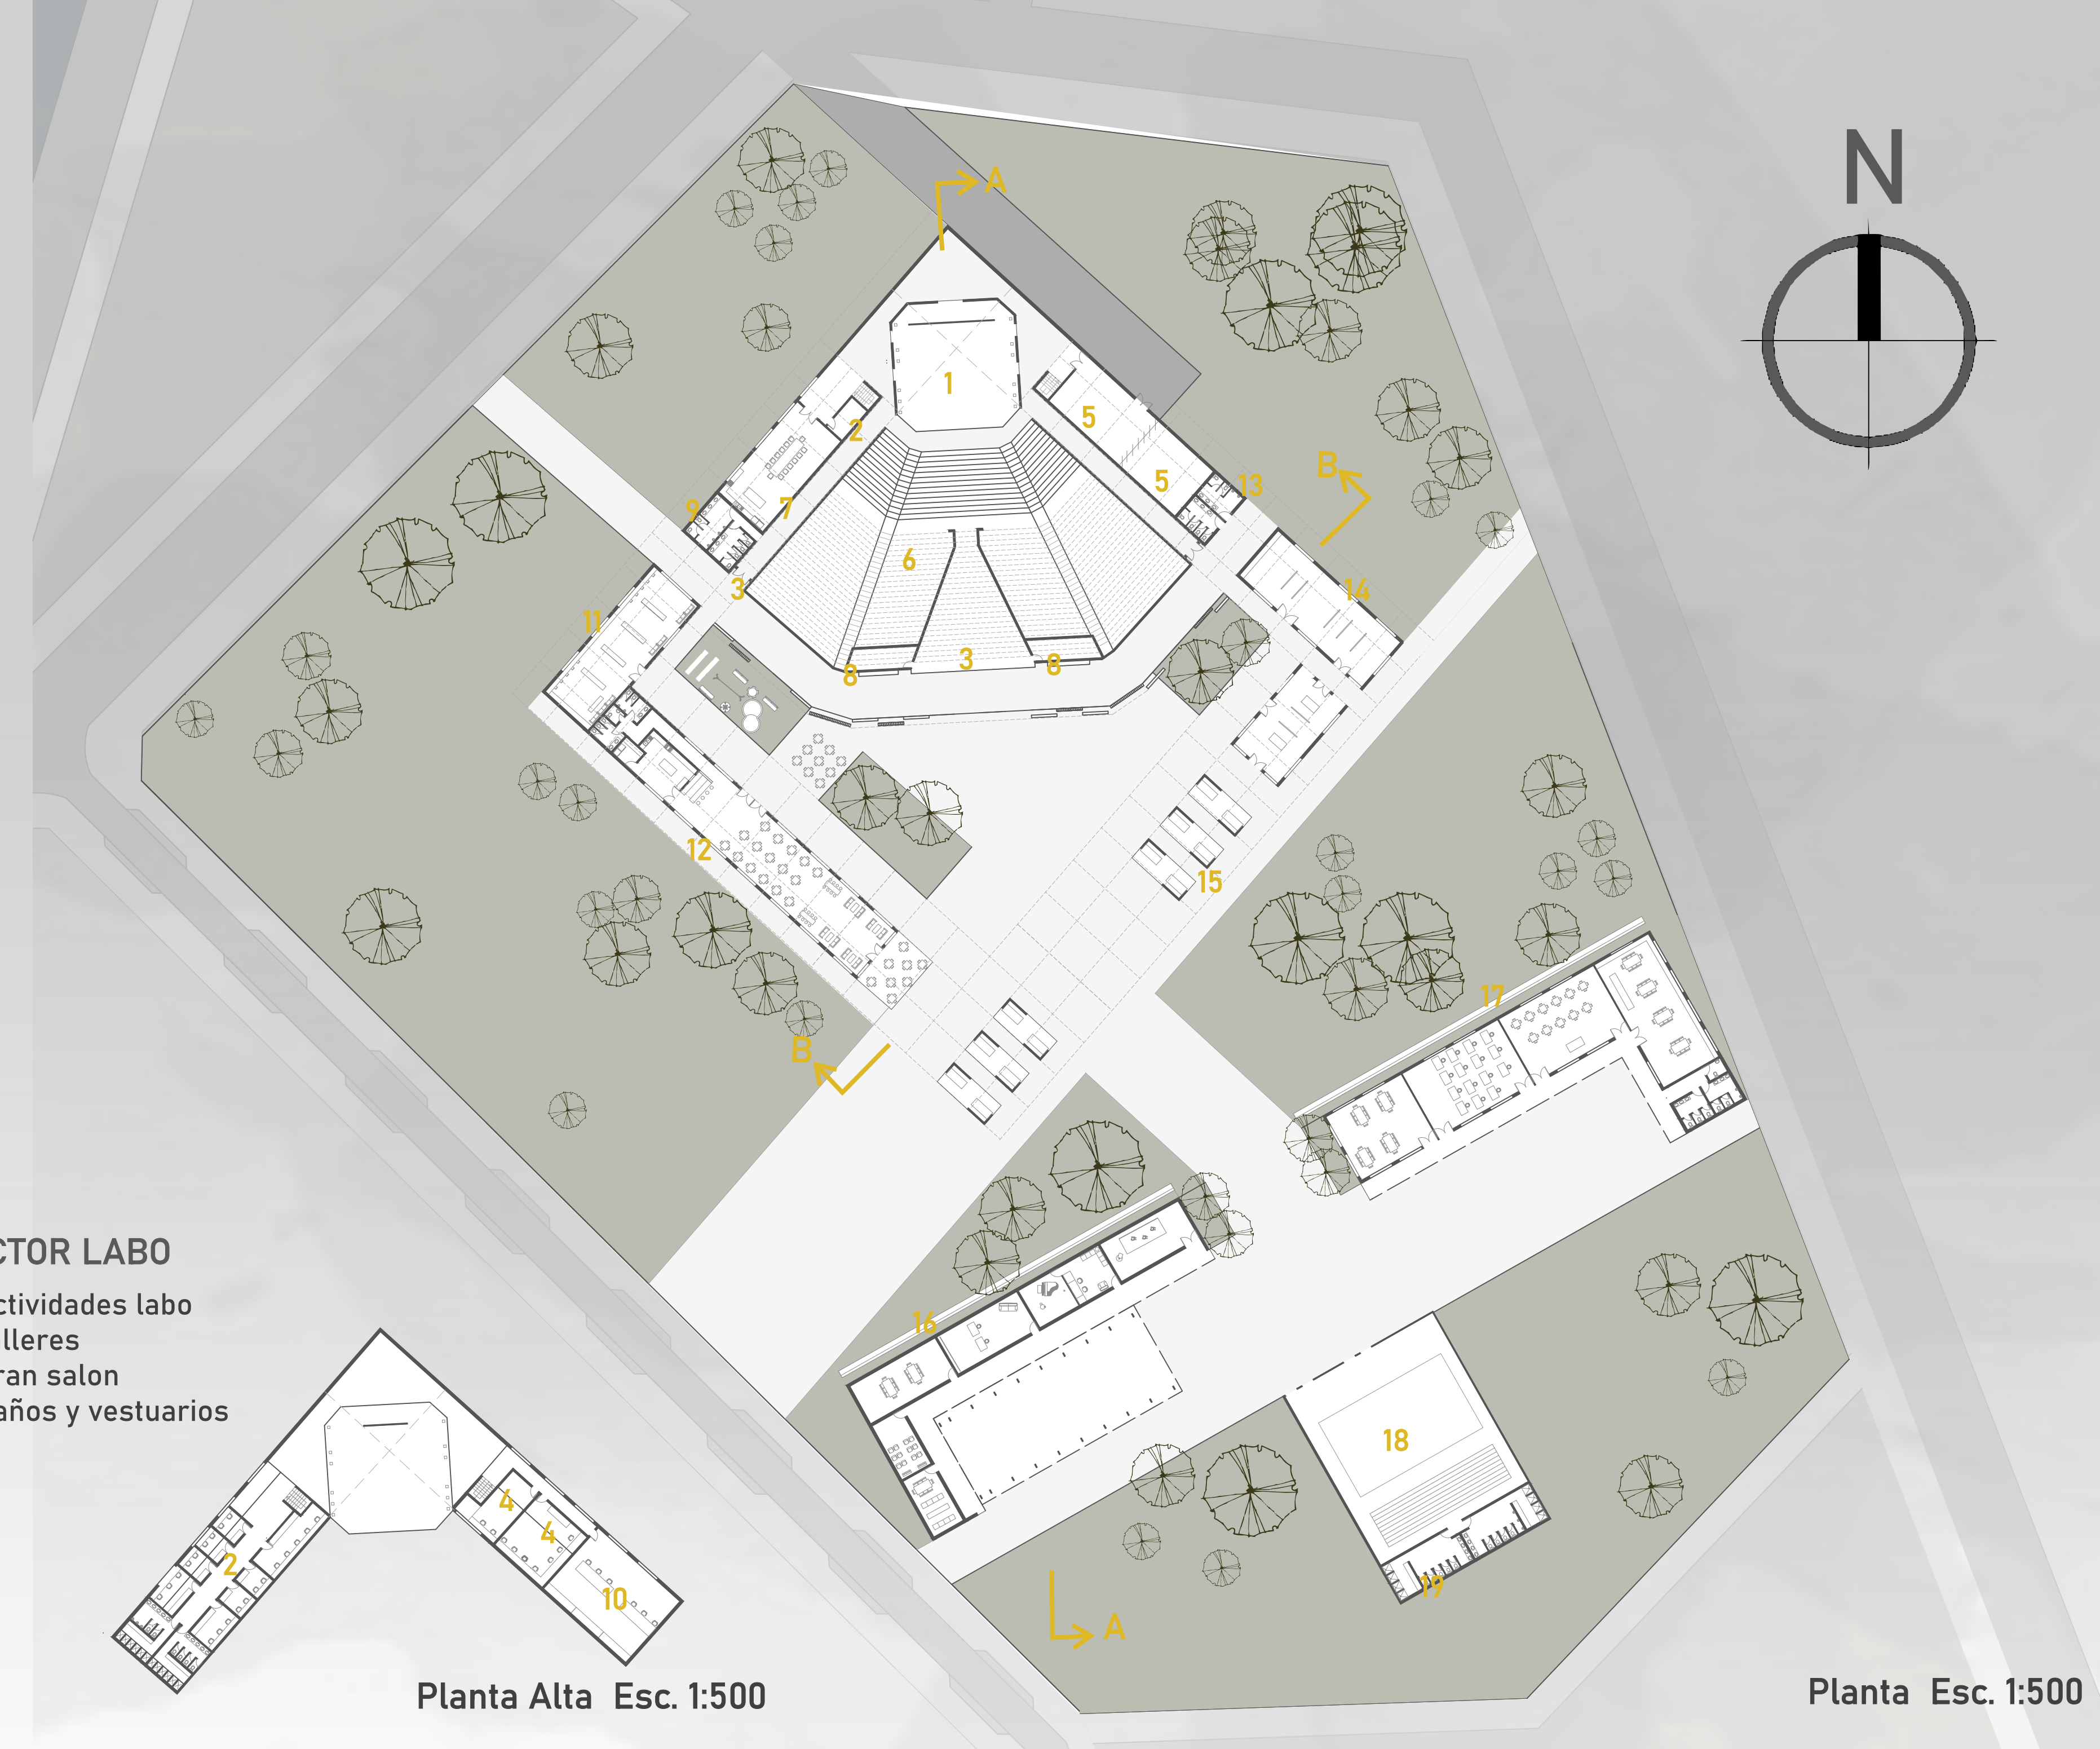

Planta Esc. 1:500

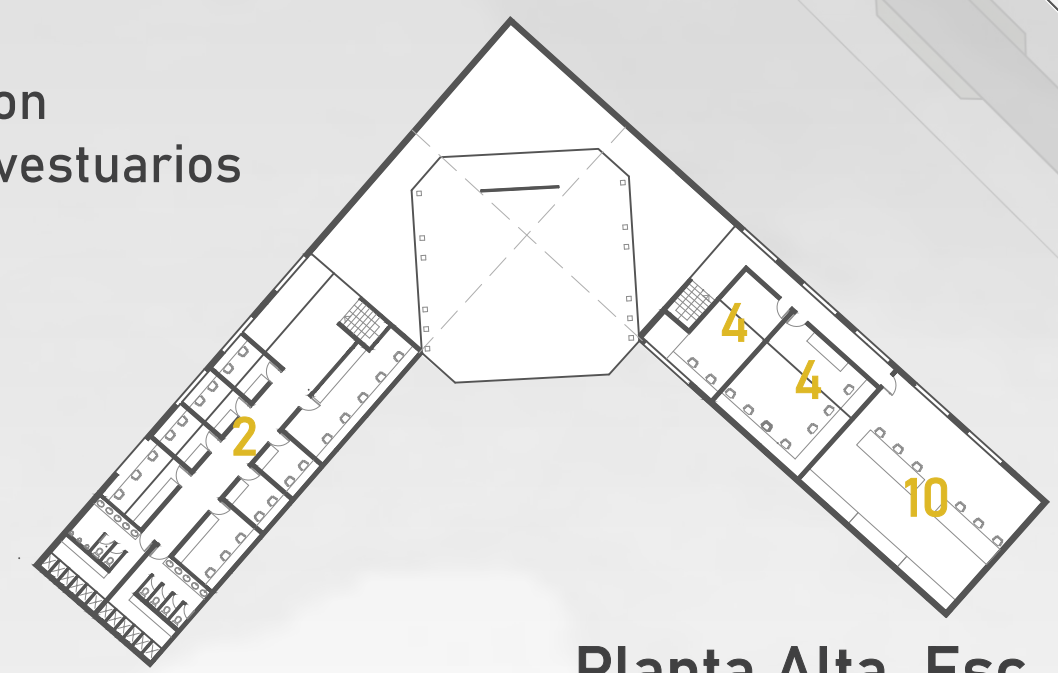

Planta Alta Esc. 1:500

REFERENCIAS

SECTOR ANFITEATRO

- 1 Escenario
- 2 Camarines
- 3 Accesos al teatro
- 4 Sala de música y luces
- 5 Deposito
- 6 Anfiteatro
- 7 Sala con cocina americana
- 8 Boleterías
- 9 Baños
- 10 Sala de costura

SECTOR PUBLICO

- 11 Biblioteca
- 12 Bar
- 13 Baños
- 14 Sala de exposiciones
- 15 Ferias

SECTOR LABO

- 16 Actividades labo
- 17 Talleres
- 18 Gran salon
- 19 Baños y vestuarios

MATERIALES

USO DE MATERIALES AUTÓCTONOS, PRINCIPALMENTE:




LADRILLO

BAMBU

MADERA



Corte A-A Esc. : 1:500

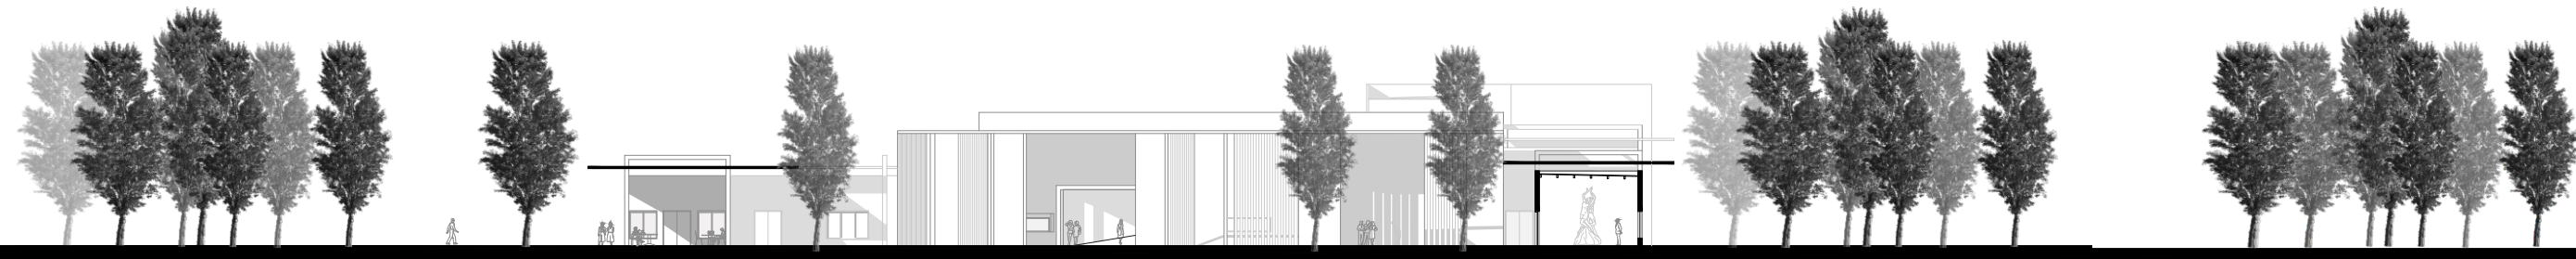

Corte B-B Esc. : 1:500



Fronte Esc. : 1:500

