


FIRST FLOOR PLAN

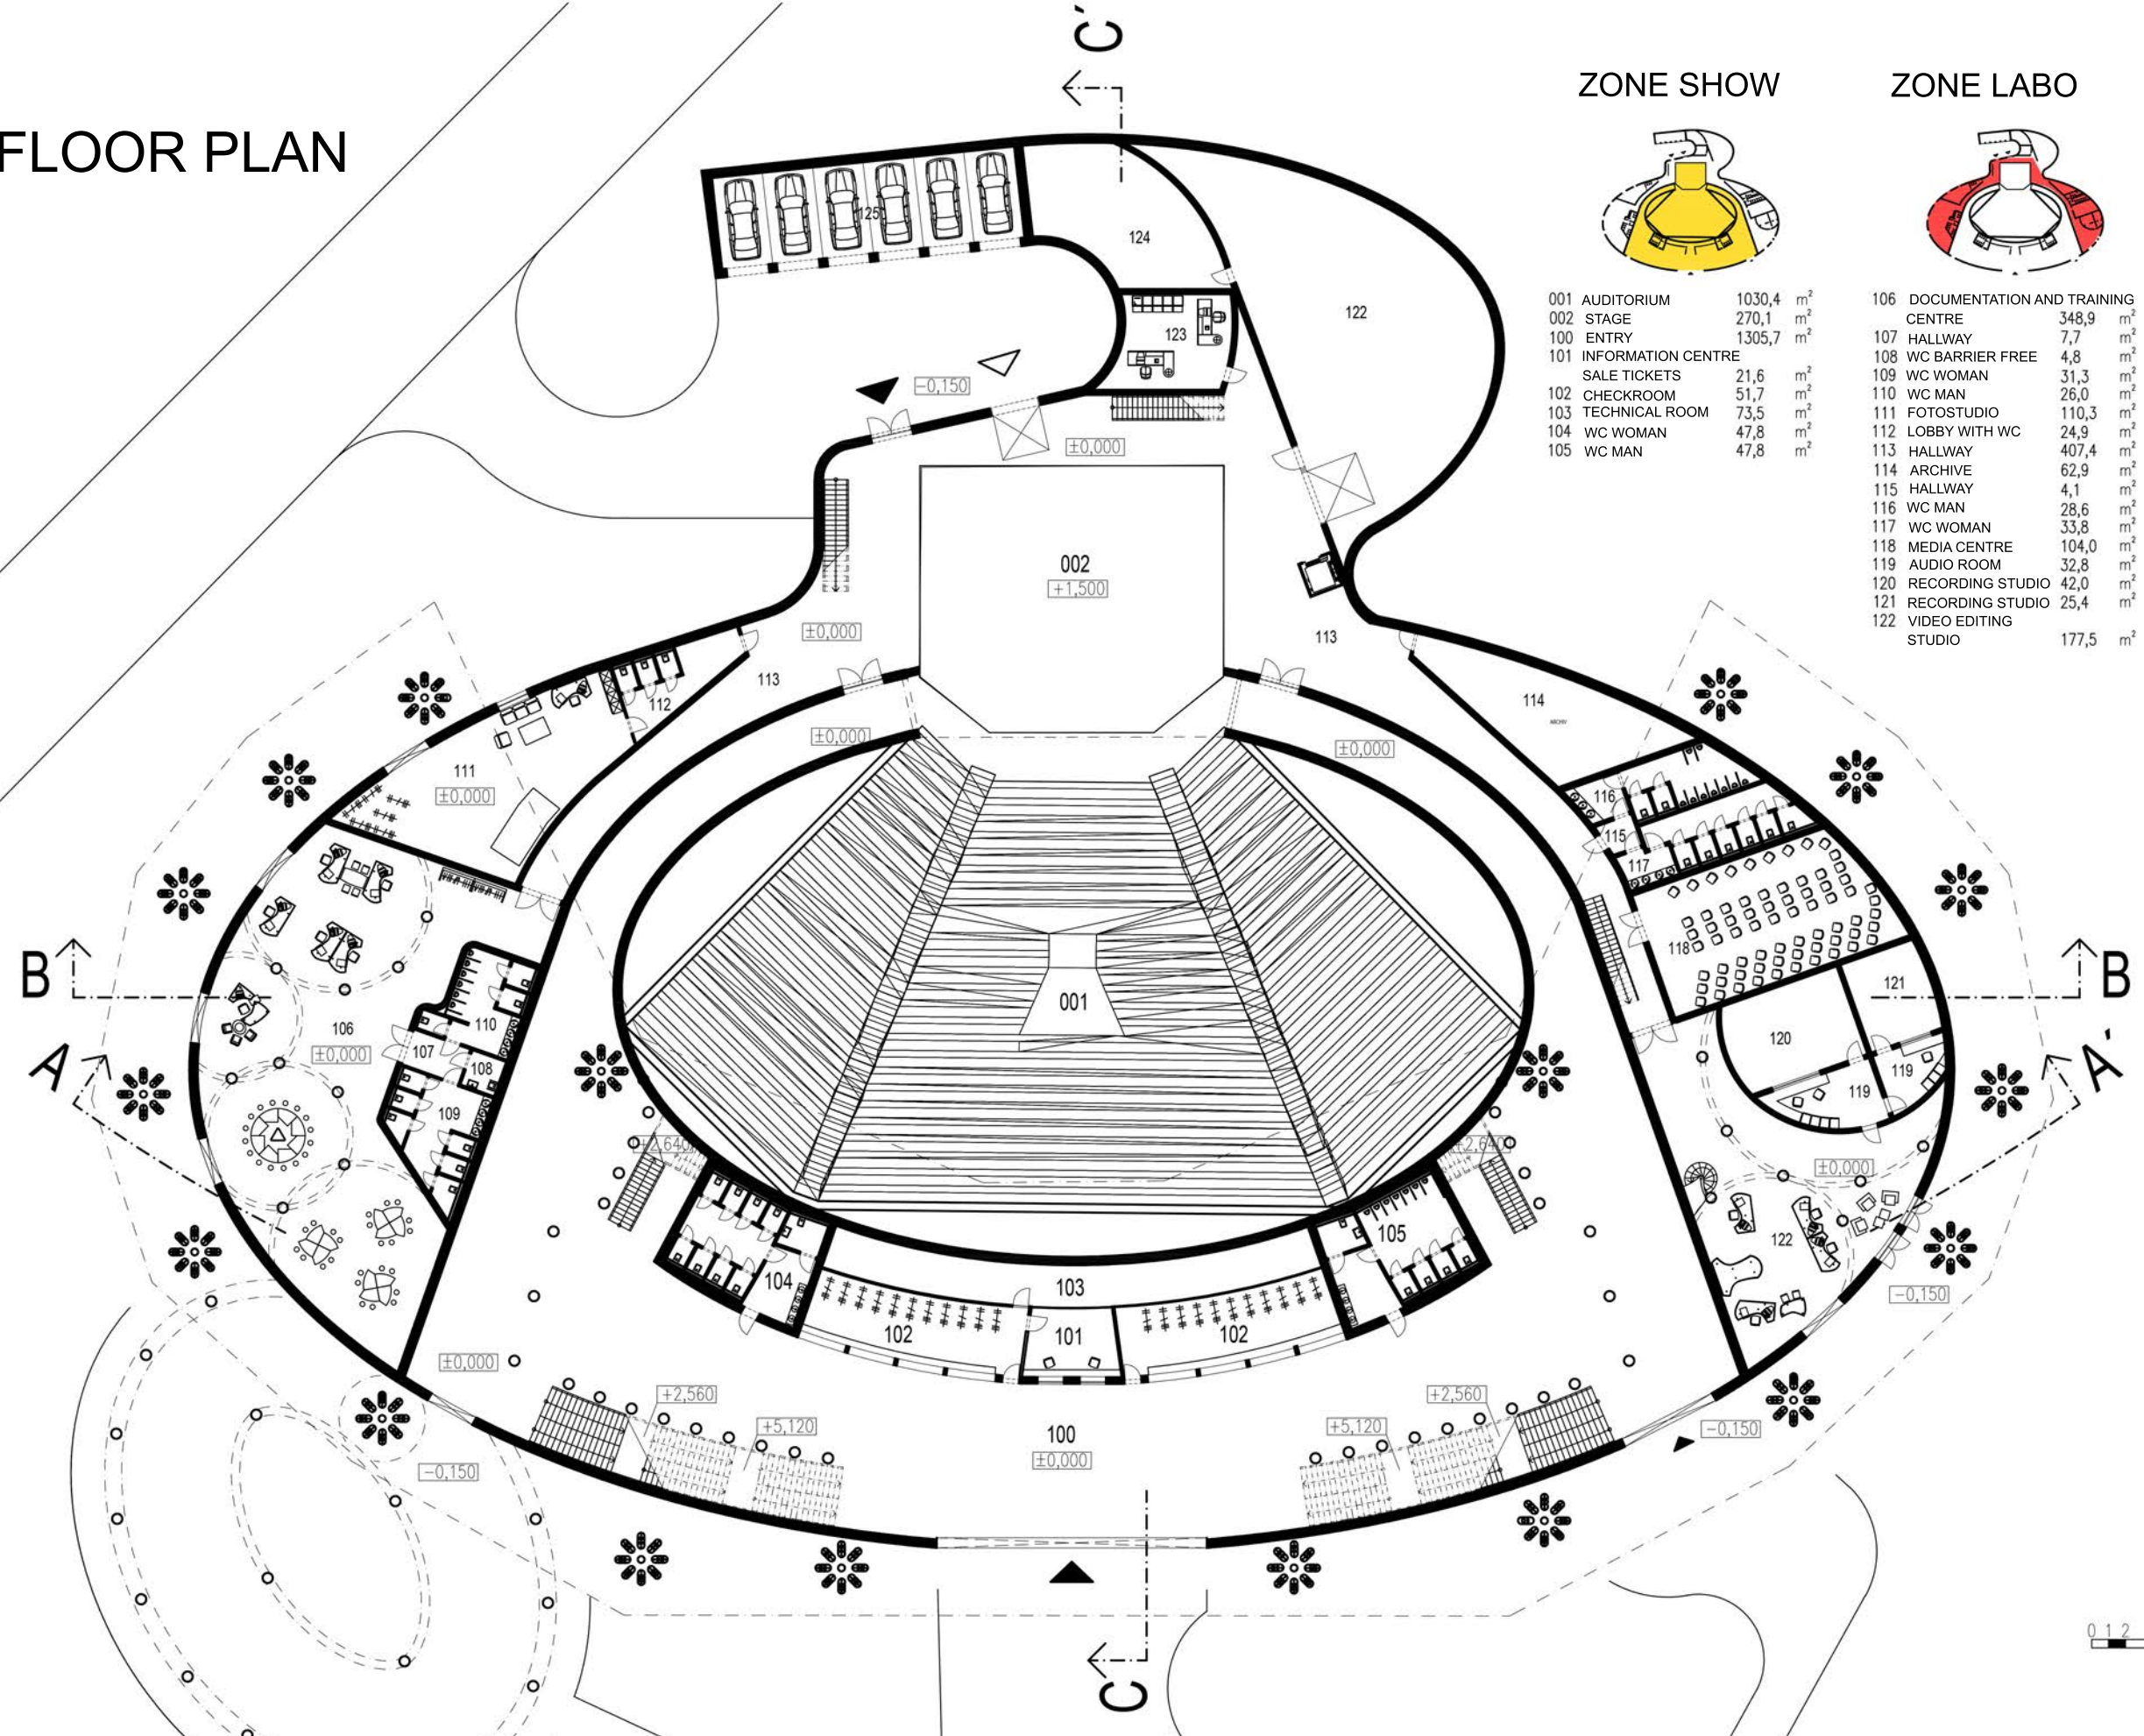


ZONE SHOW



001	AUDITORIUM	1030,4	
002	STAGE	270,1	±0,000
100	ENTRY	1305,7	±0,000
101	INFORMATION CENTRE		
	SALE TICKETS	21,6	±0,000
102	CHECKROOM	51,7	±0,000
103	TECHNICAL ROOM	73,5	±0,000
104	WC WOMAN	47,8	±0,000
105	WC MAN	47,8	±0,000

ZONE LABO

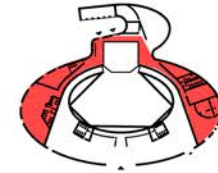

106	DOCUMENTATION AND TRAINING CENTRE	348,9	m²
107	HALLWAY	7,7	m²
108	WC BARRIER FREE	4,8	m²
109	WC WOMAN	31,3	m²
110	WC MAN	26,0	m²
111	FOTOSTUDIO	110,3	m²
112	LOBBY WITH WC	24,9	m²
113	HALLWAY	407,4	m²
114	ARCHIVE	62,9	m²
115	HALLWAY	4,1	m²
116	WC MAN	28,6	m²
117	WC WOMAN	33,8	m²
118	MEDIA CENTRE	104,0	m²
119	AUDIO ROOM	32,8	m²
120	RECORDING STUDIO	42,0	m²
121	RECORDING STUDIO	25,4	m²
122	VIDEO EDITING STUDIO	177,5	m²

ZONE WORK



122	WORK ROOM	246,4	m²
123	ROOM FOR TECHNICIANS	37,5	m²
124	TECHNICAL STORAGE	71,3	m²
125	GARAGE	97,1	m²

