


SECOND FLOOR PLAN

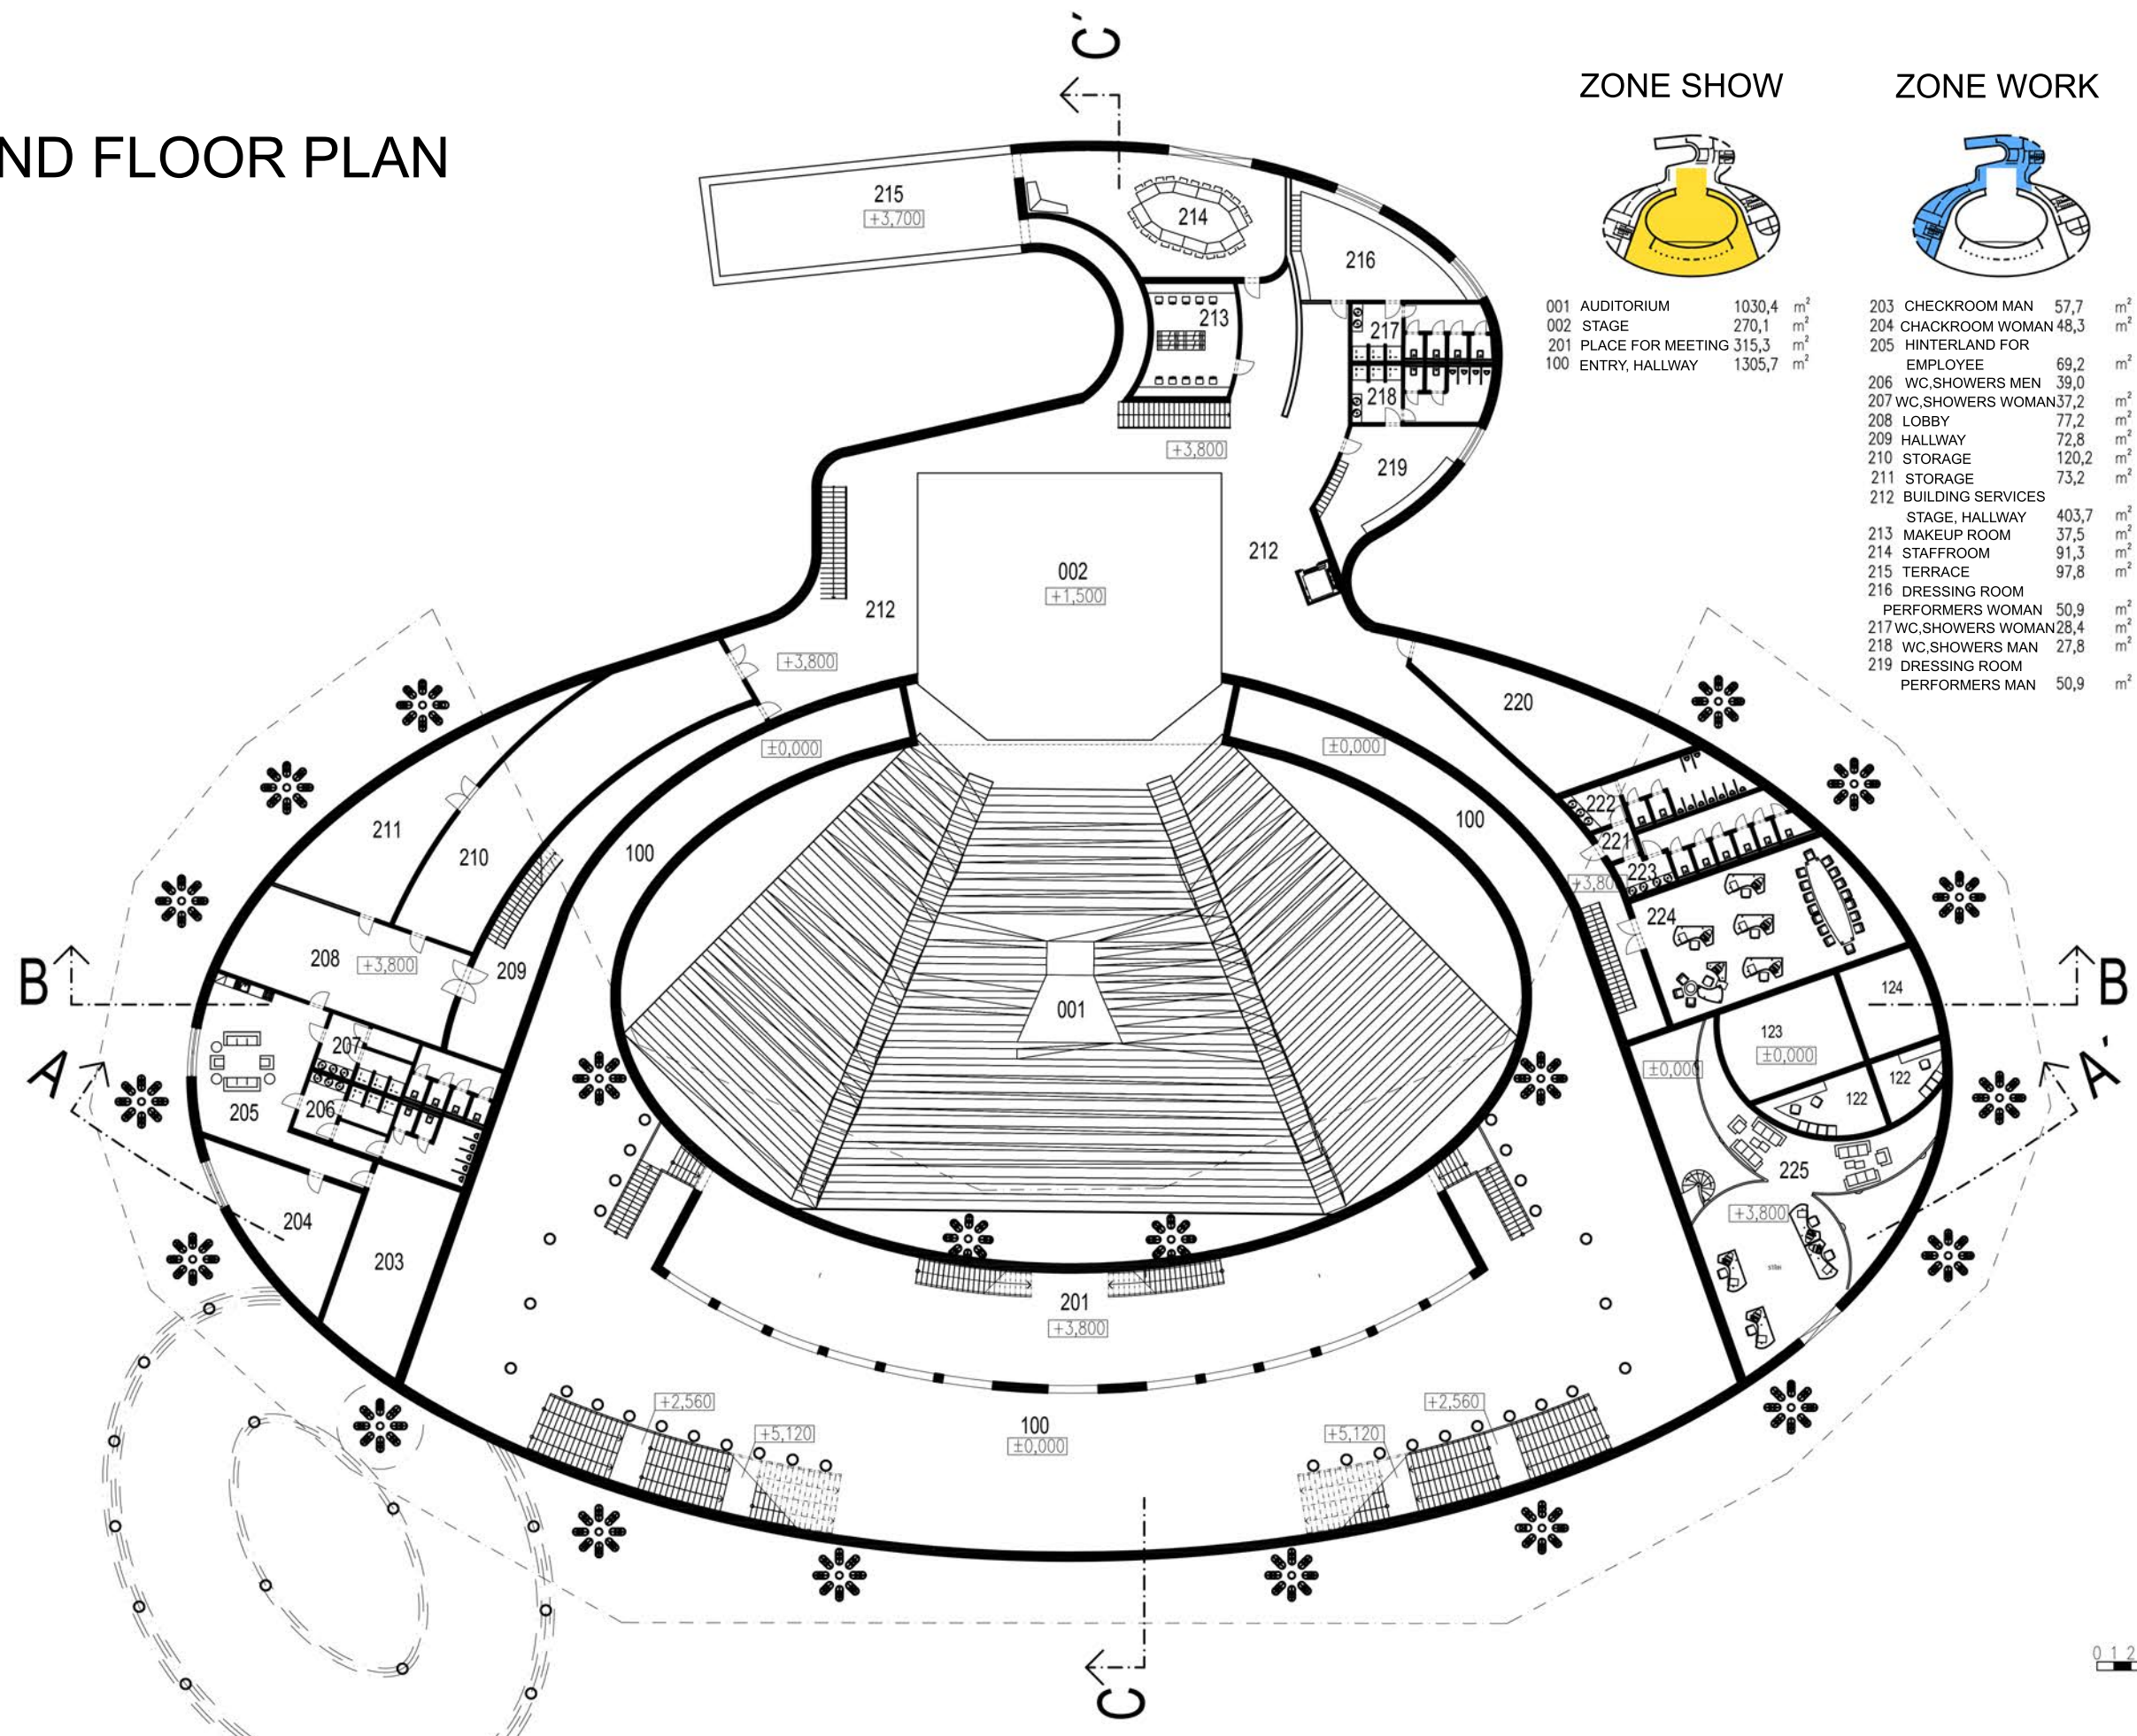


ZONE SHOW




001 AUDITORIUM	1030,4	m ²
002 STAGE	270,1	m ²
201 PLACE FOR MEETING	315,3	m ²
100 ENTRY, HALLWAY	1305,7	m ²

ZONE WORK

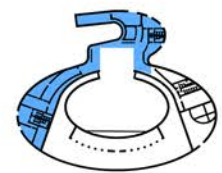

203 CHECKROOM MAN	57,7	m ²
204 CHACKROOM WOMAN	48,3	m ²
205 HINTERLAND FOR EMPLOYEE	69,2	m ²
206 WC,SHOWERS MEN	39,0	m ²
207 WC,SHOWERS WOMAN	37,2	m ²
208 LOBBY	77,2	m ²
209 HALLWAY	72,8	m ²
210 STORAGE	120,2	m ²
211 STORAGE	73,2	m ²
212 BUILDING SERVICES STAGE, HALLWAY	403,7	m ²
213 MAKEUP ROOM	37,5	m ²
214 STAFFROOM	91,3	m ²
215 TERRACE	97,8	m ²
216 DRESSING ROOM PERFORMERS WOMAN	50,9	m ²
217 WC,SHOWERS WOMAN	28,4	m ²
218 WC,SHOWERS MAN	27,8	m ²
219 DRESSING ROOM PERFORMERS MAN	50,9	m ²

ZONE LABO

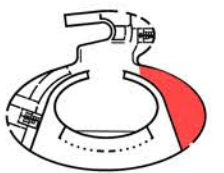

220 ARCHIVE	62,9	m ²
221 HALLWAY	4,1	m ²
222 WC MAN	28,6	m ²
223 WC WOMAN	33,8	m ²
224 CO-WORKING SPACE	104,0	m ²
225 VIDEO EDITING ROOM	119,3	m ²

