

+16.959

+13.312


+10.062

+6.812

+3.562

-0.188

-3.728

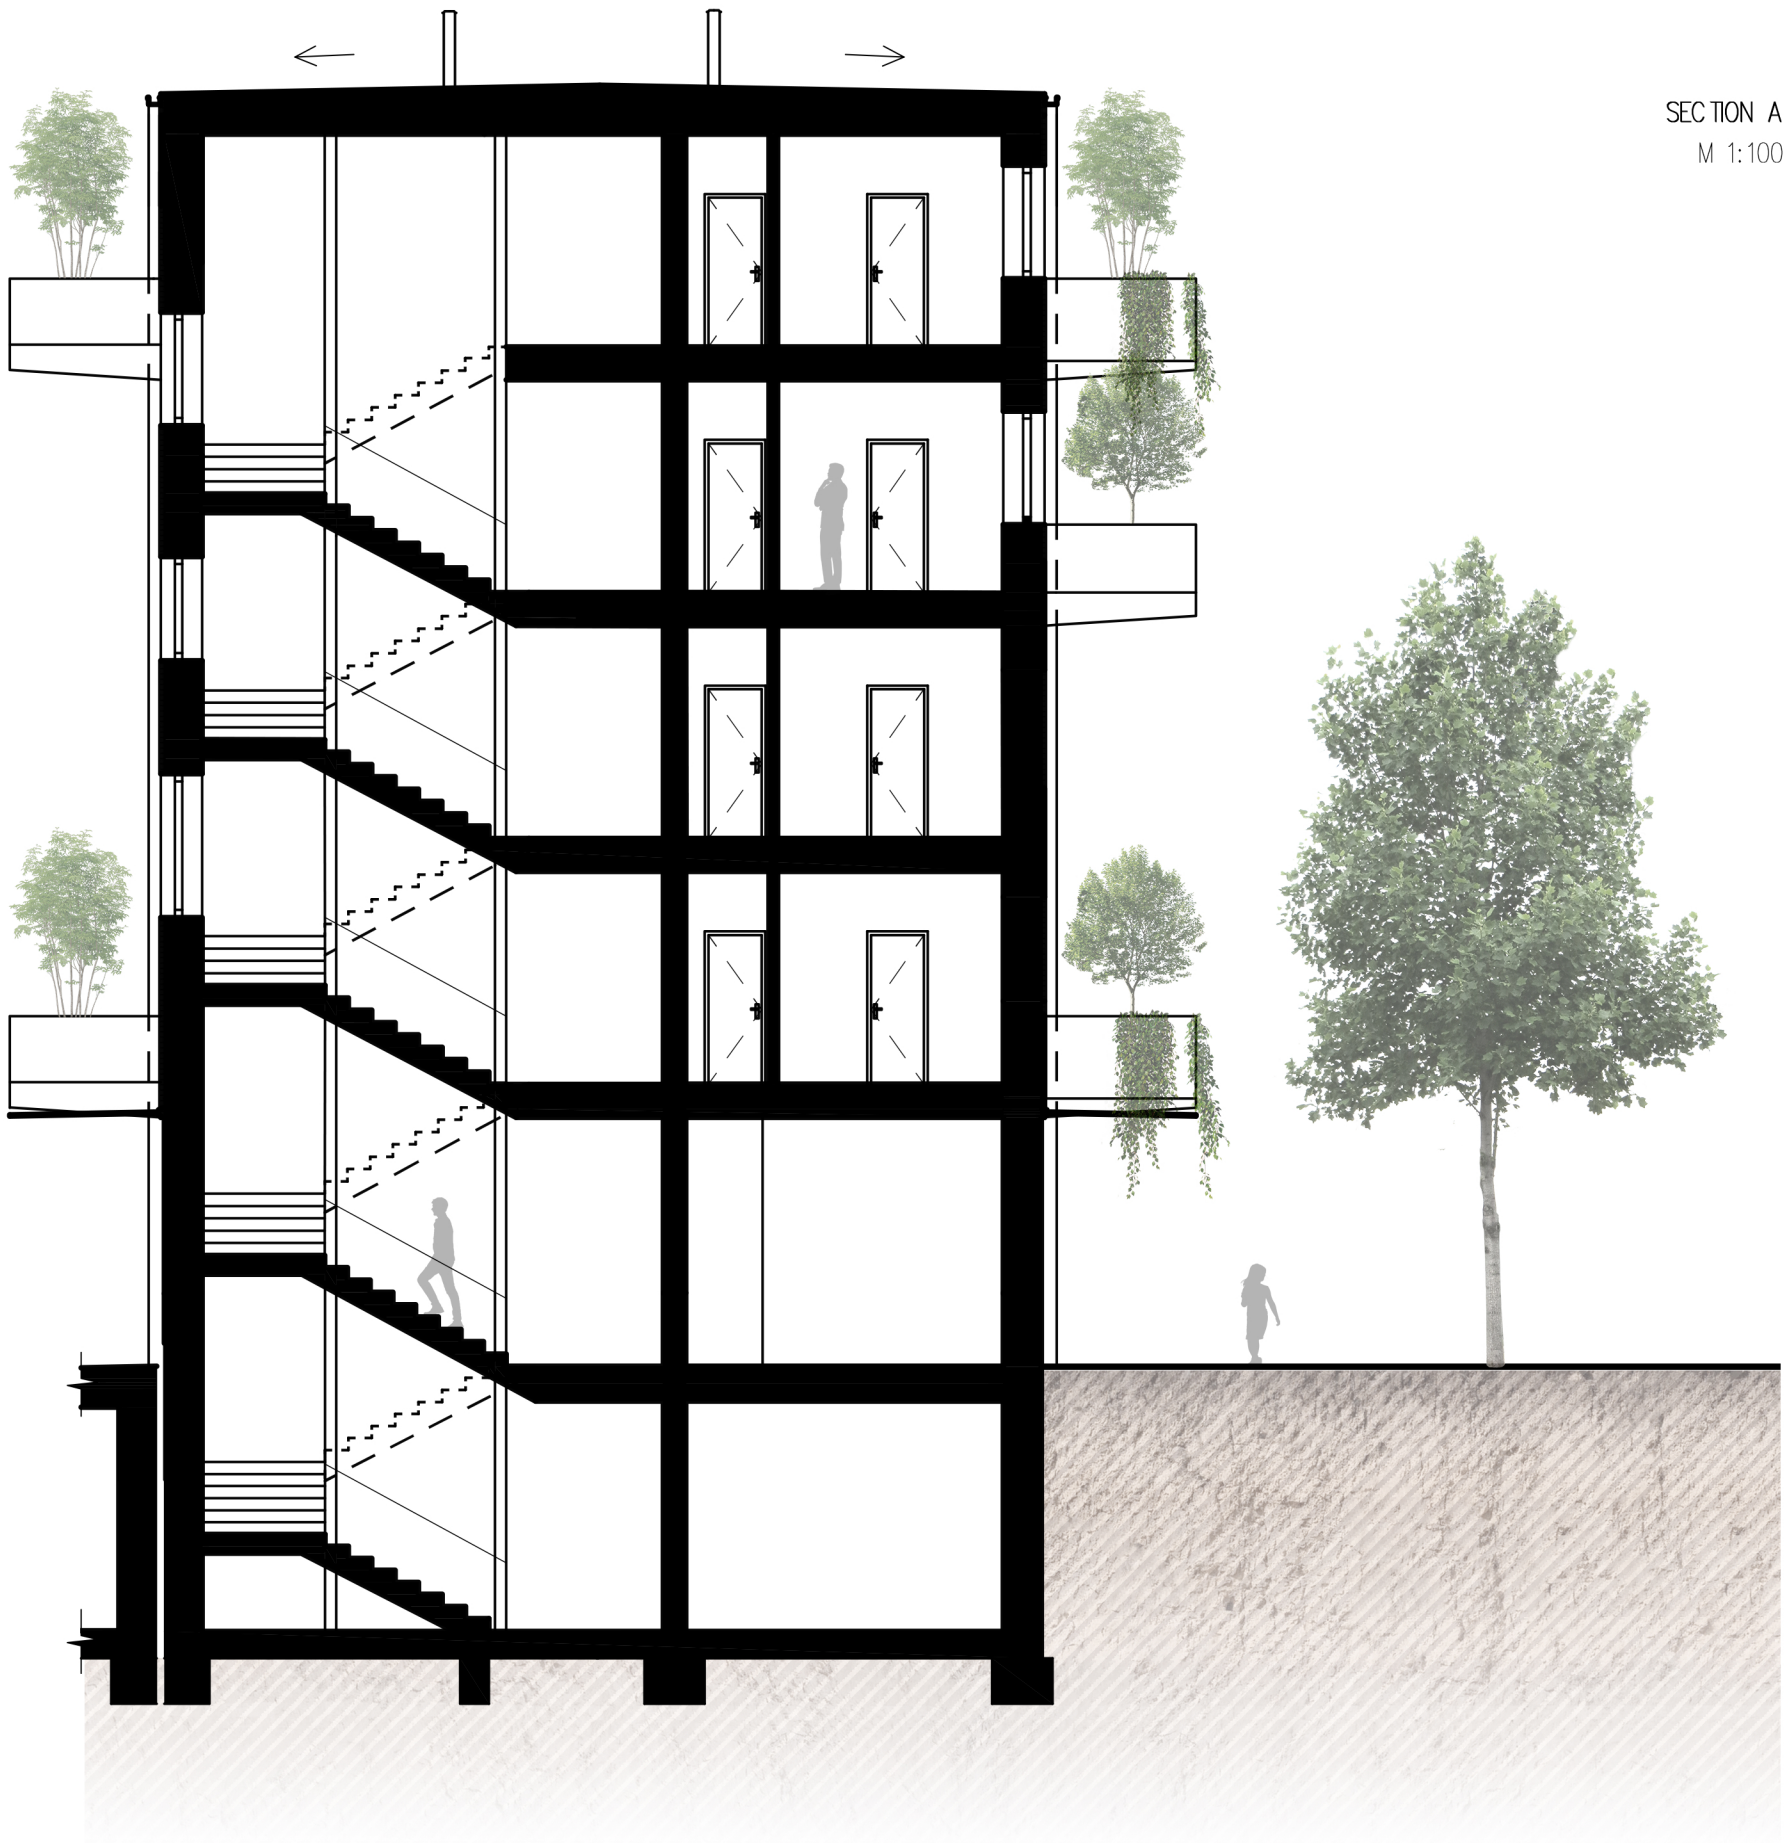

SECTION A
M 1:100