

Szent István University
MSc in Architecture
2020 Summer Semester

Elderly House
Barti Janos Street / Budapest- Hungary


Author: Didem İrem Eray


25.06.2020








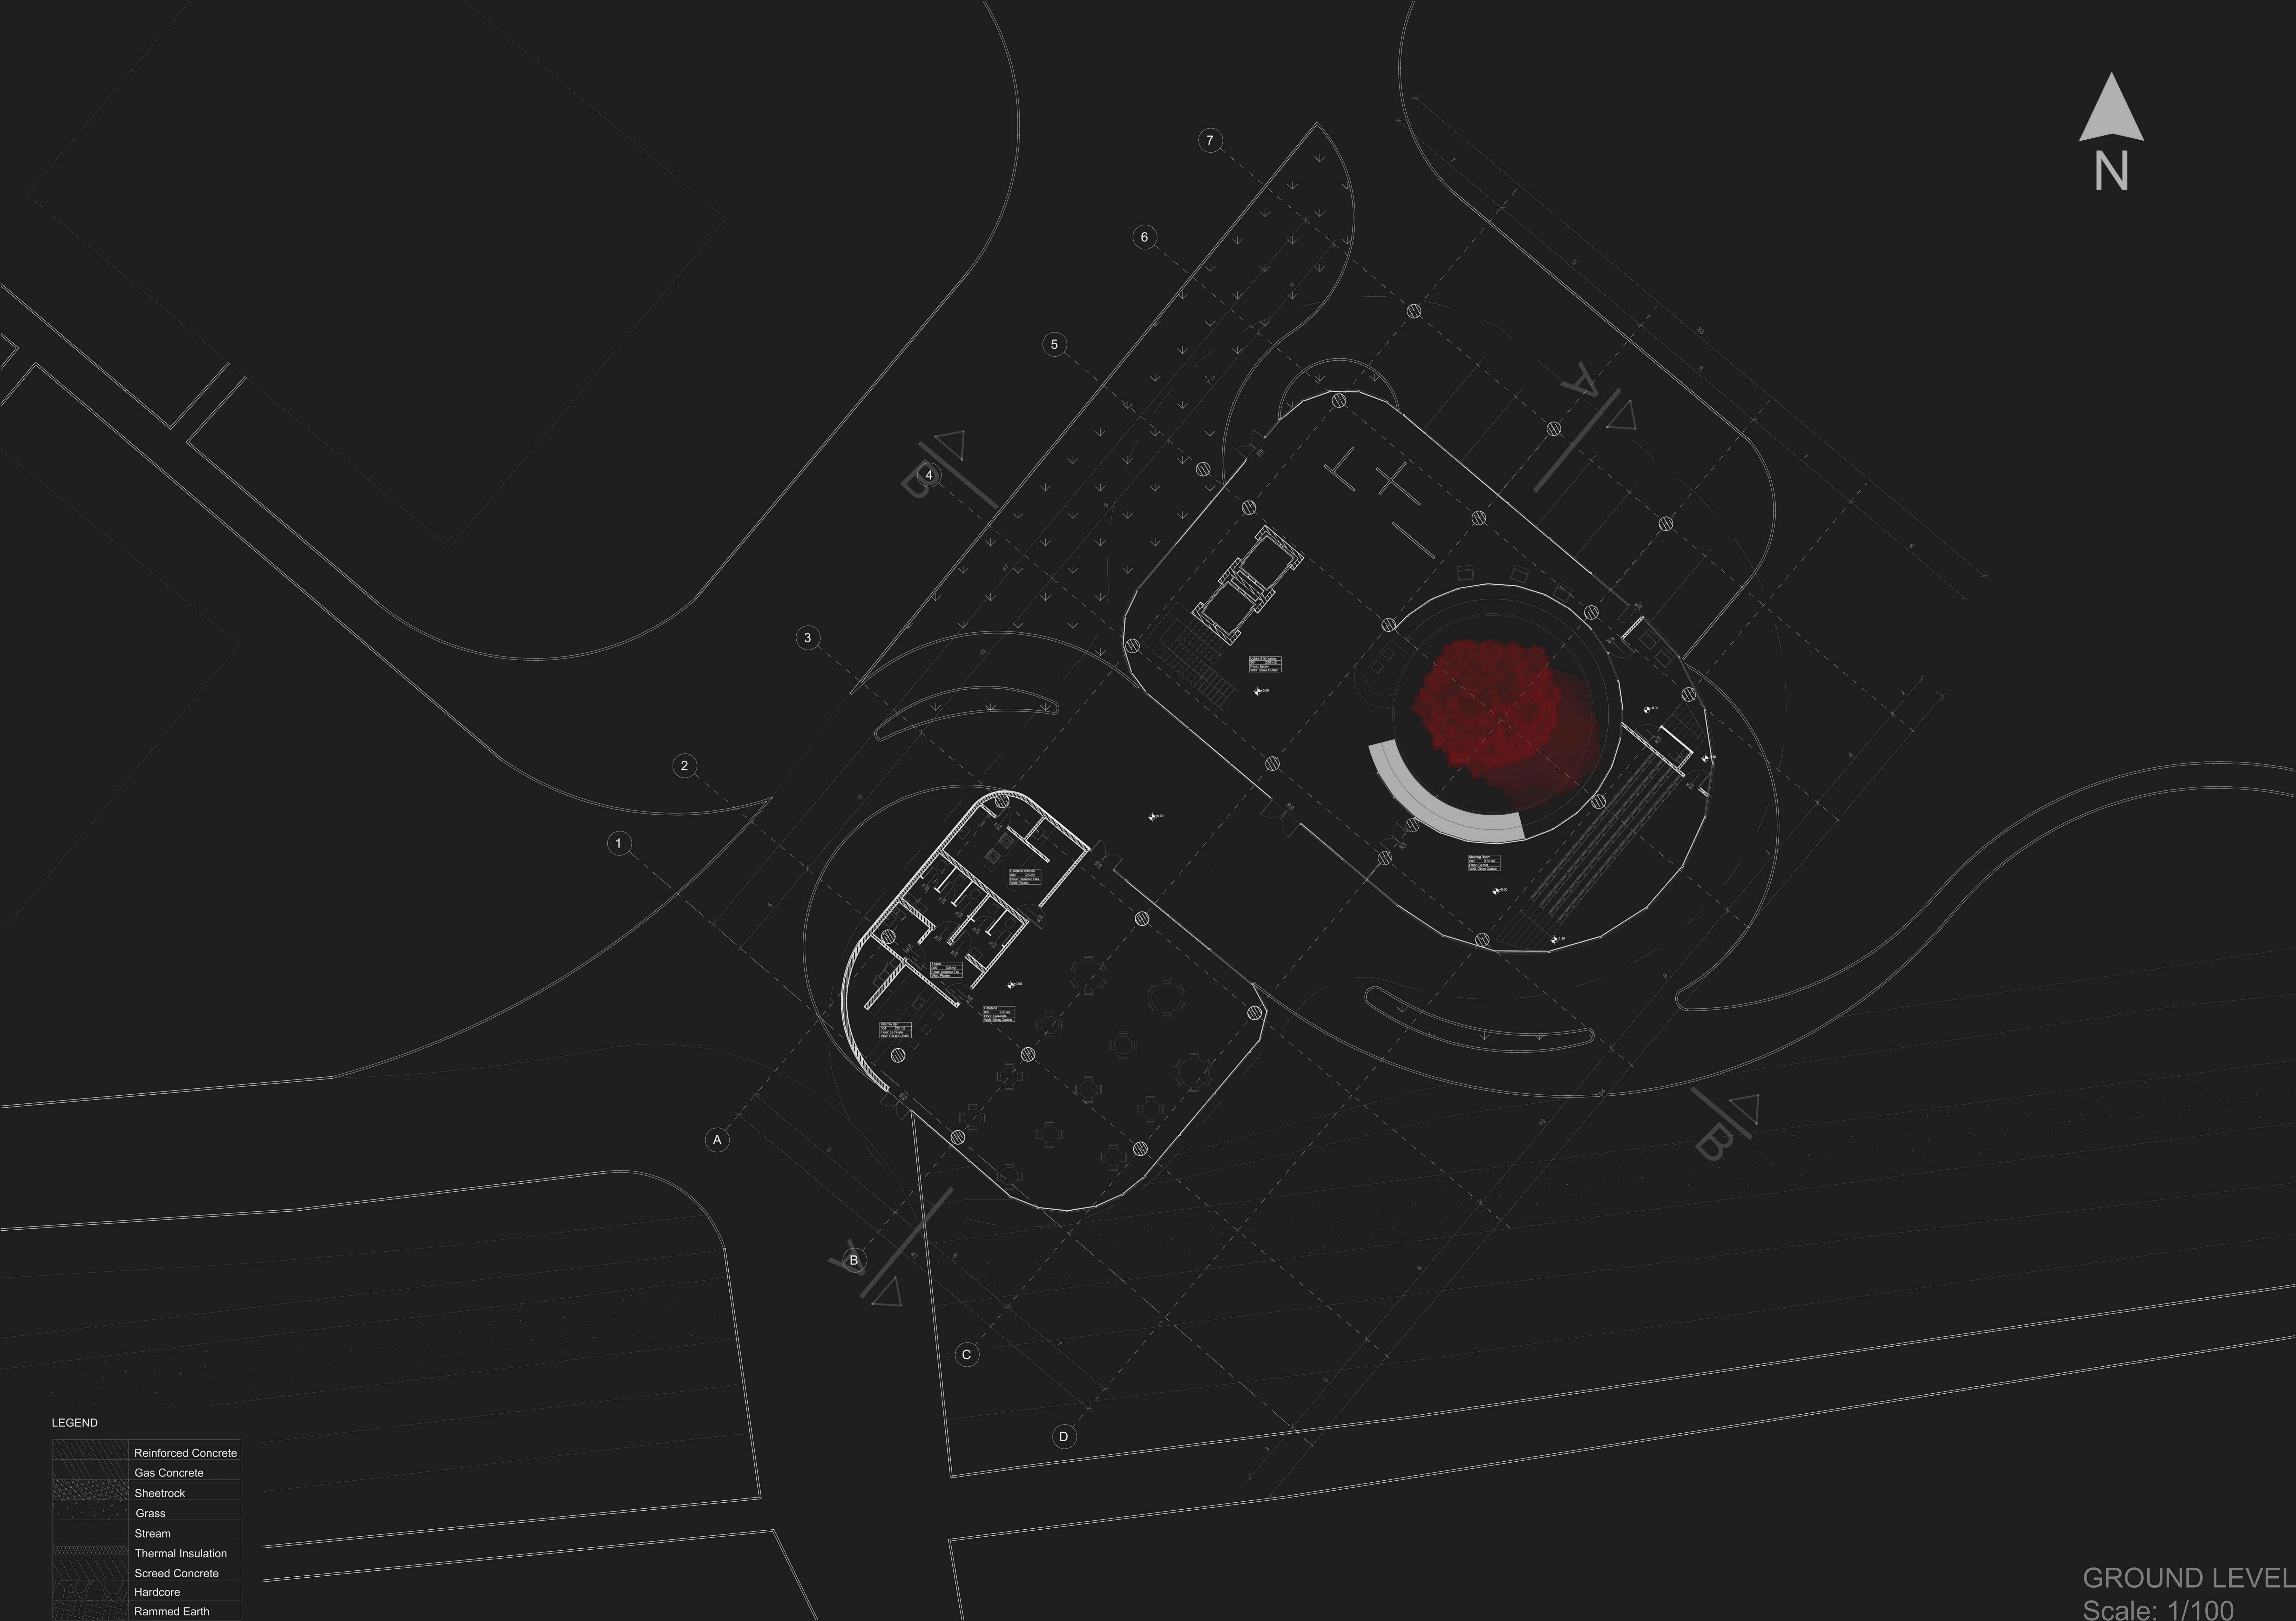

LEGEND

	Reinforced Concrete
	Gas Concrete
	Sheetrock
	Grass
	Stream
	Thermal Insulation
	Screed Concrete
	Hardcore
	Rammed Earth


GROUND LEVEL
Scale: 1/100

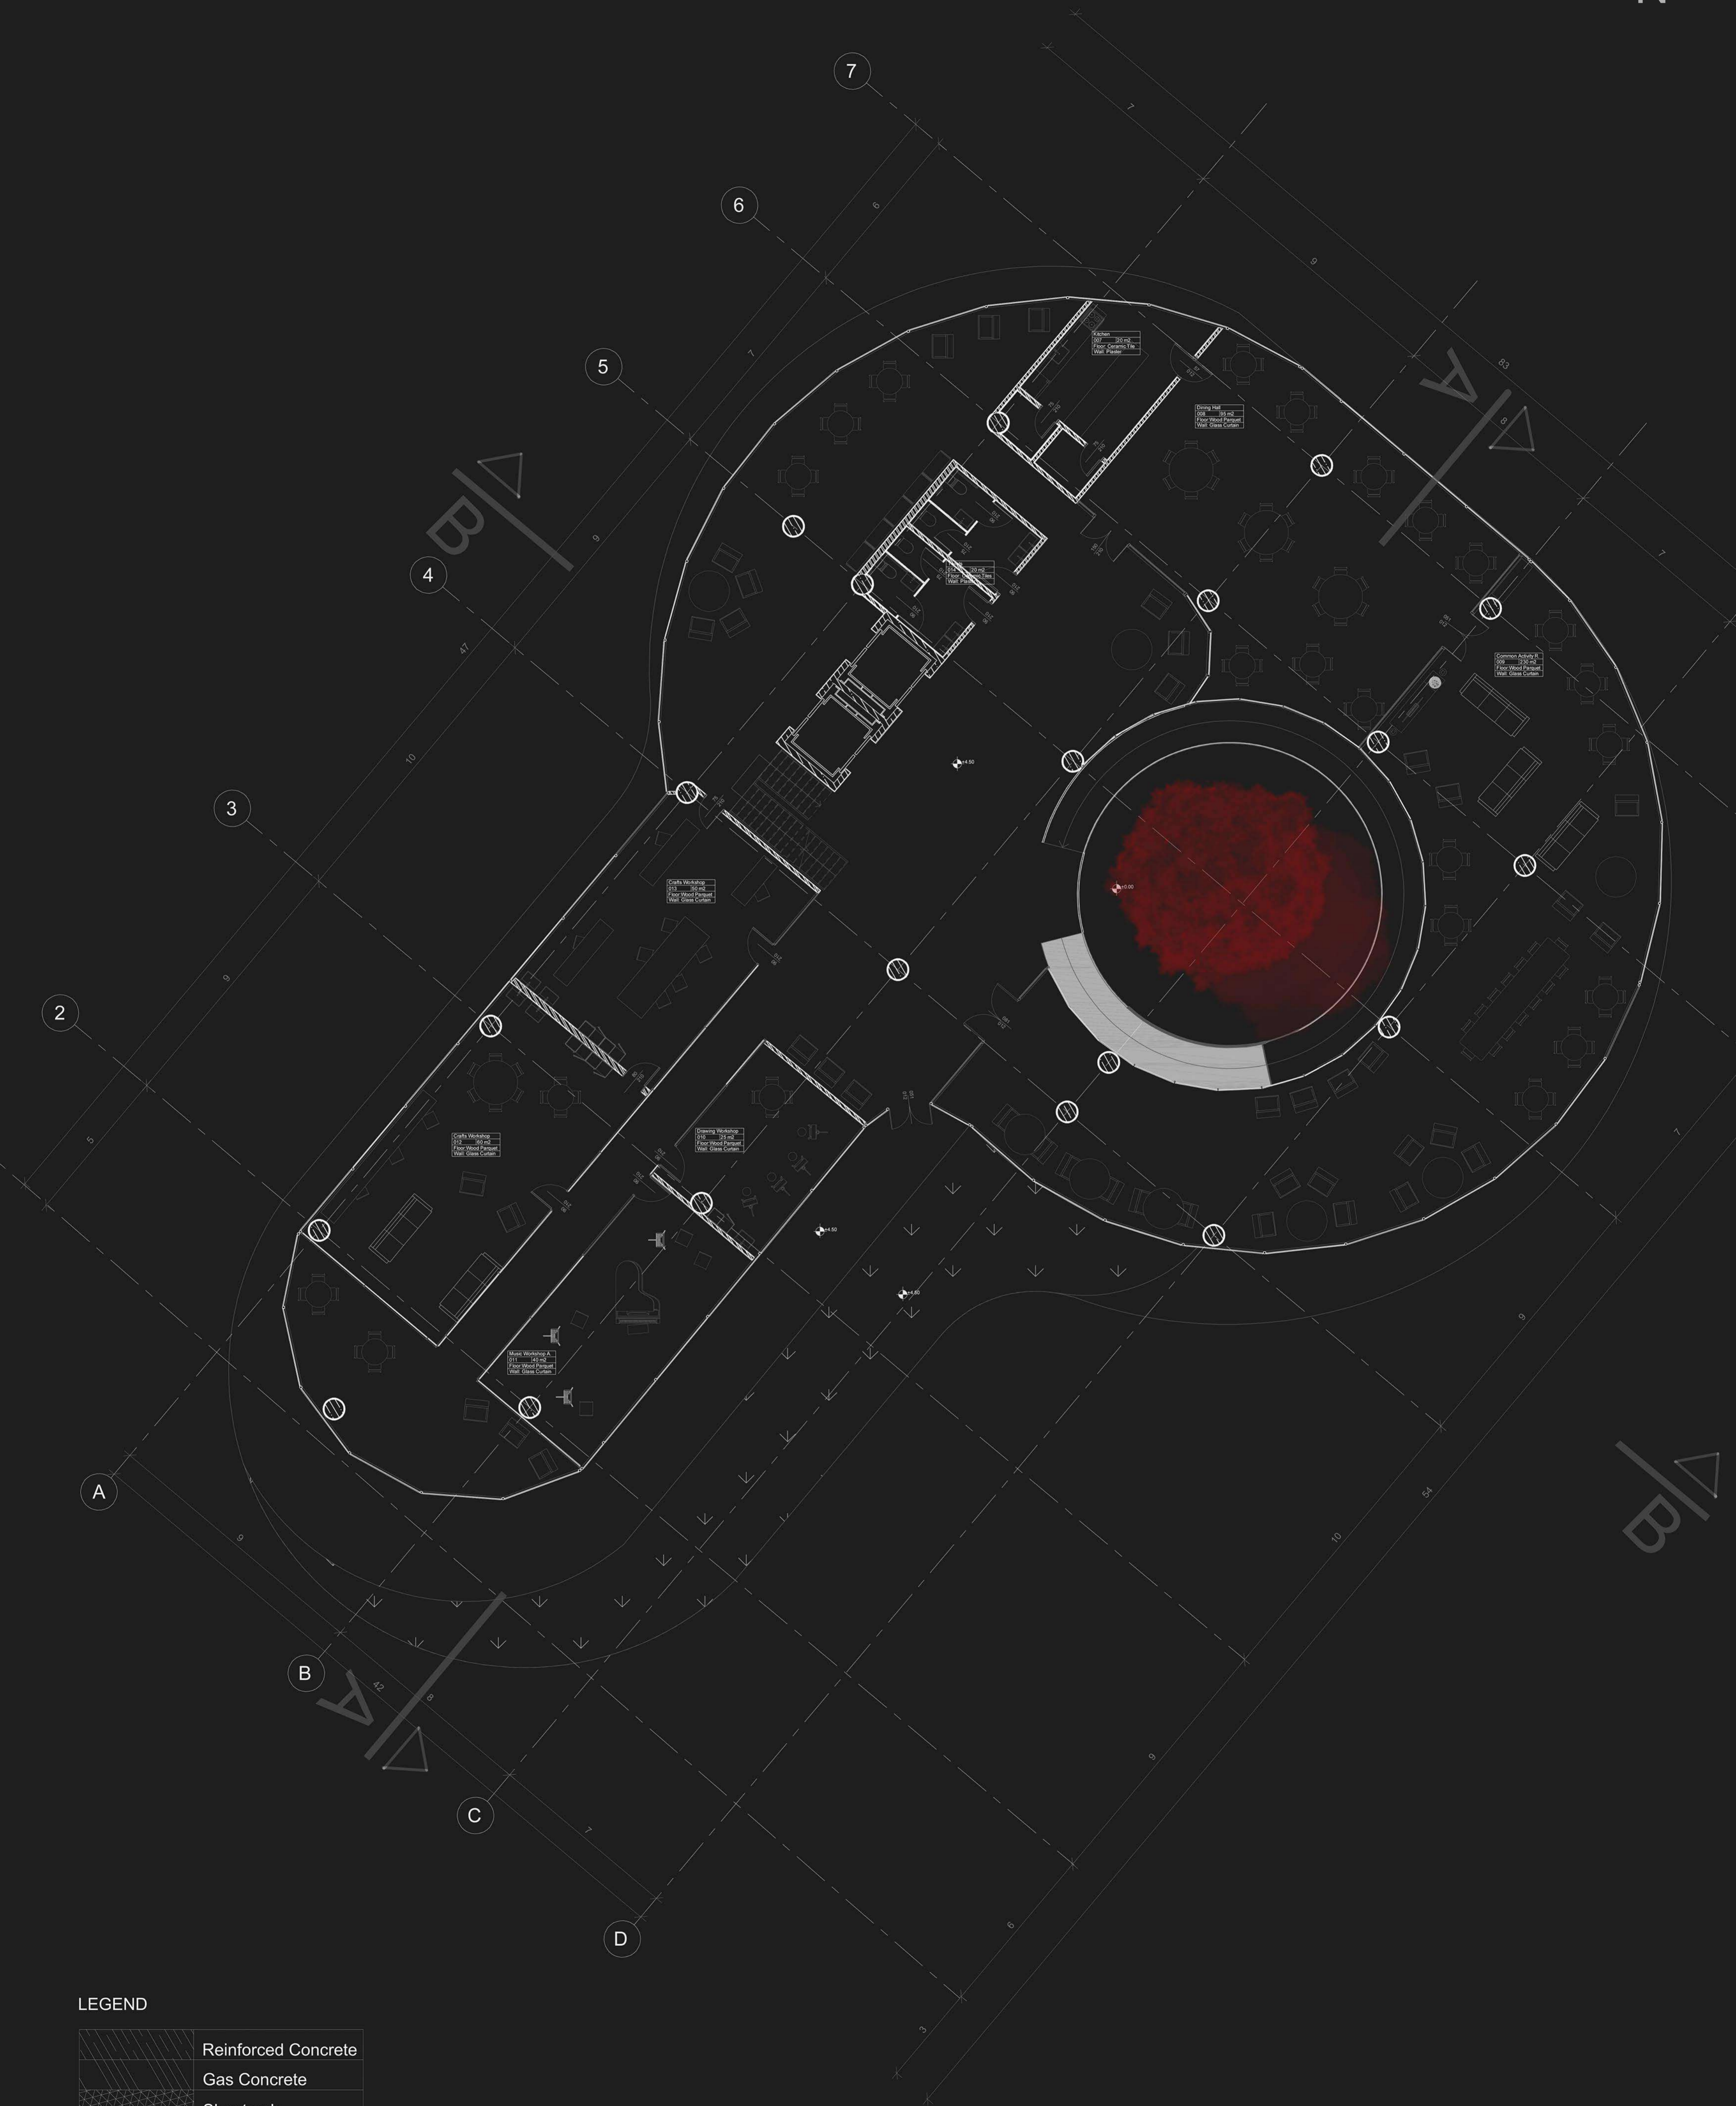

LEGEND

	Reinforced Concrete
	Gas Concrete
	Sheetrock
	Grass
	Stream
	Thermal Insulation
	Screed Concrete
	Hardcore
	Rammed Earth


LEVEL +4.50
Scale: 1/100

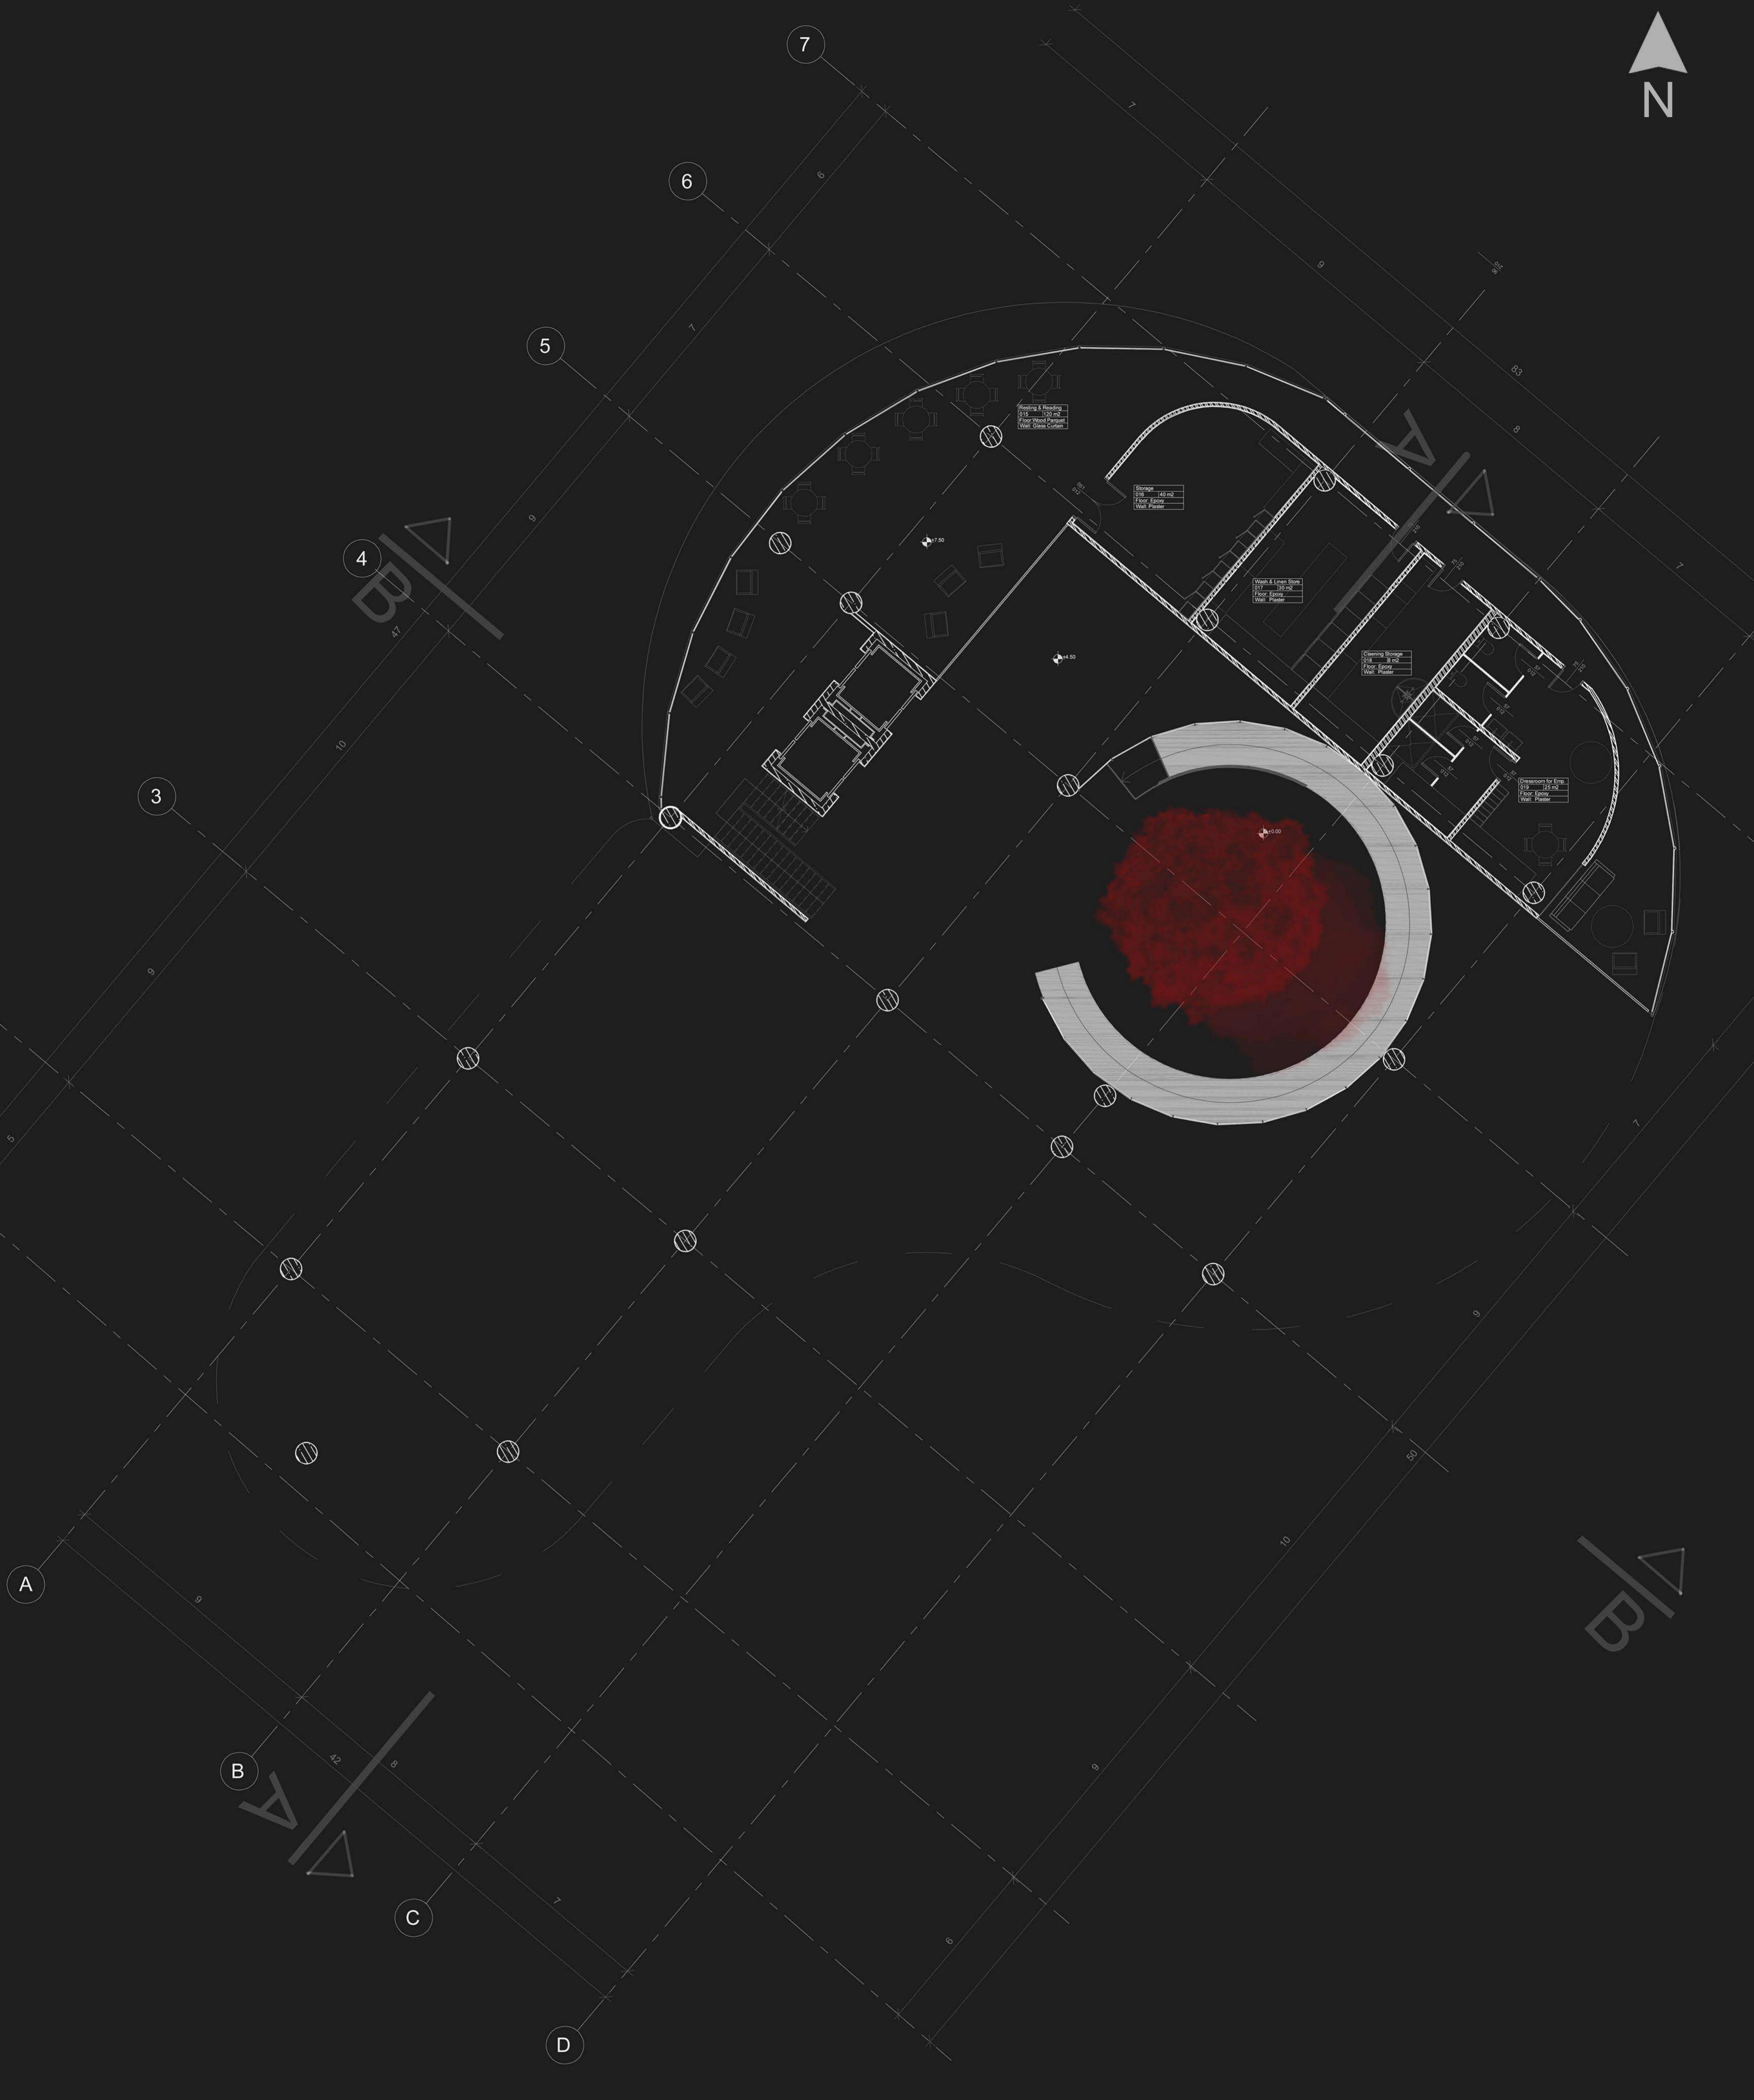

LEGEND

	Reinforced Concrete
	Gas Concrete
	Sheetrock
	Grass
	Stream
	Thermal Insulation
	Screed Concrete
	Hardcore
	Rammed Earth

LEVEL +7.50
Scale: 1/100

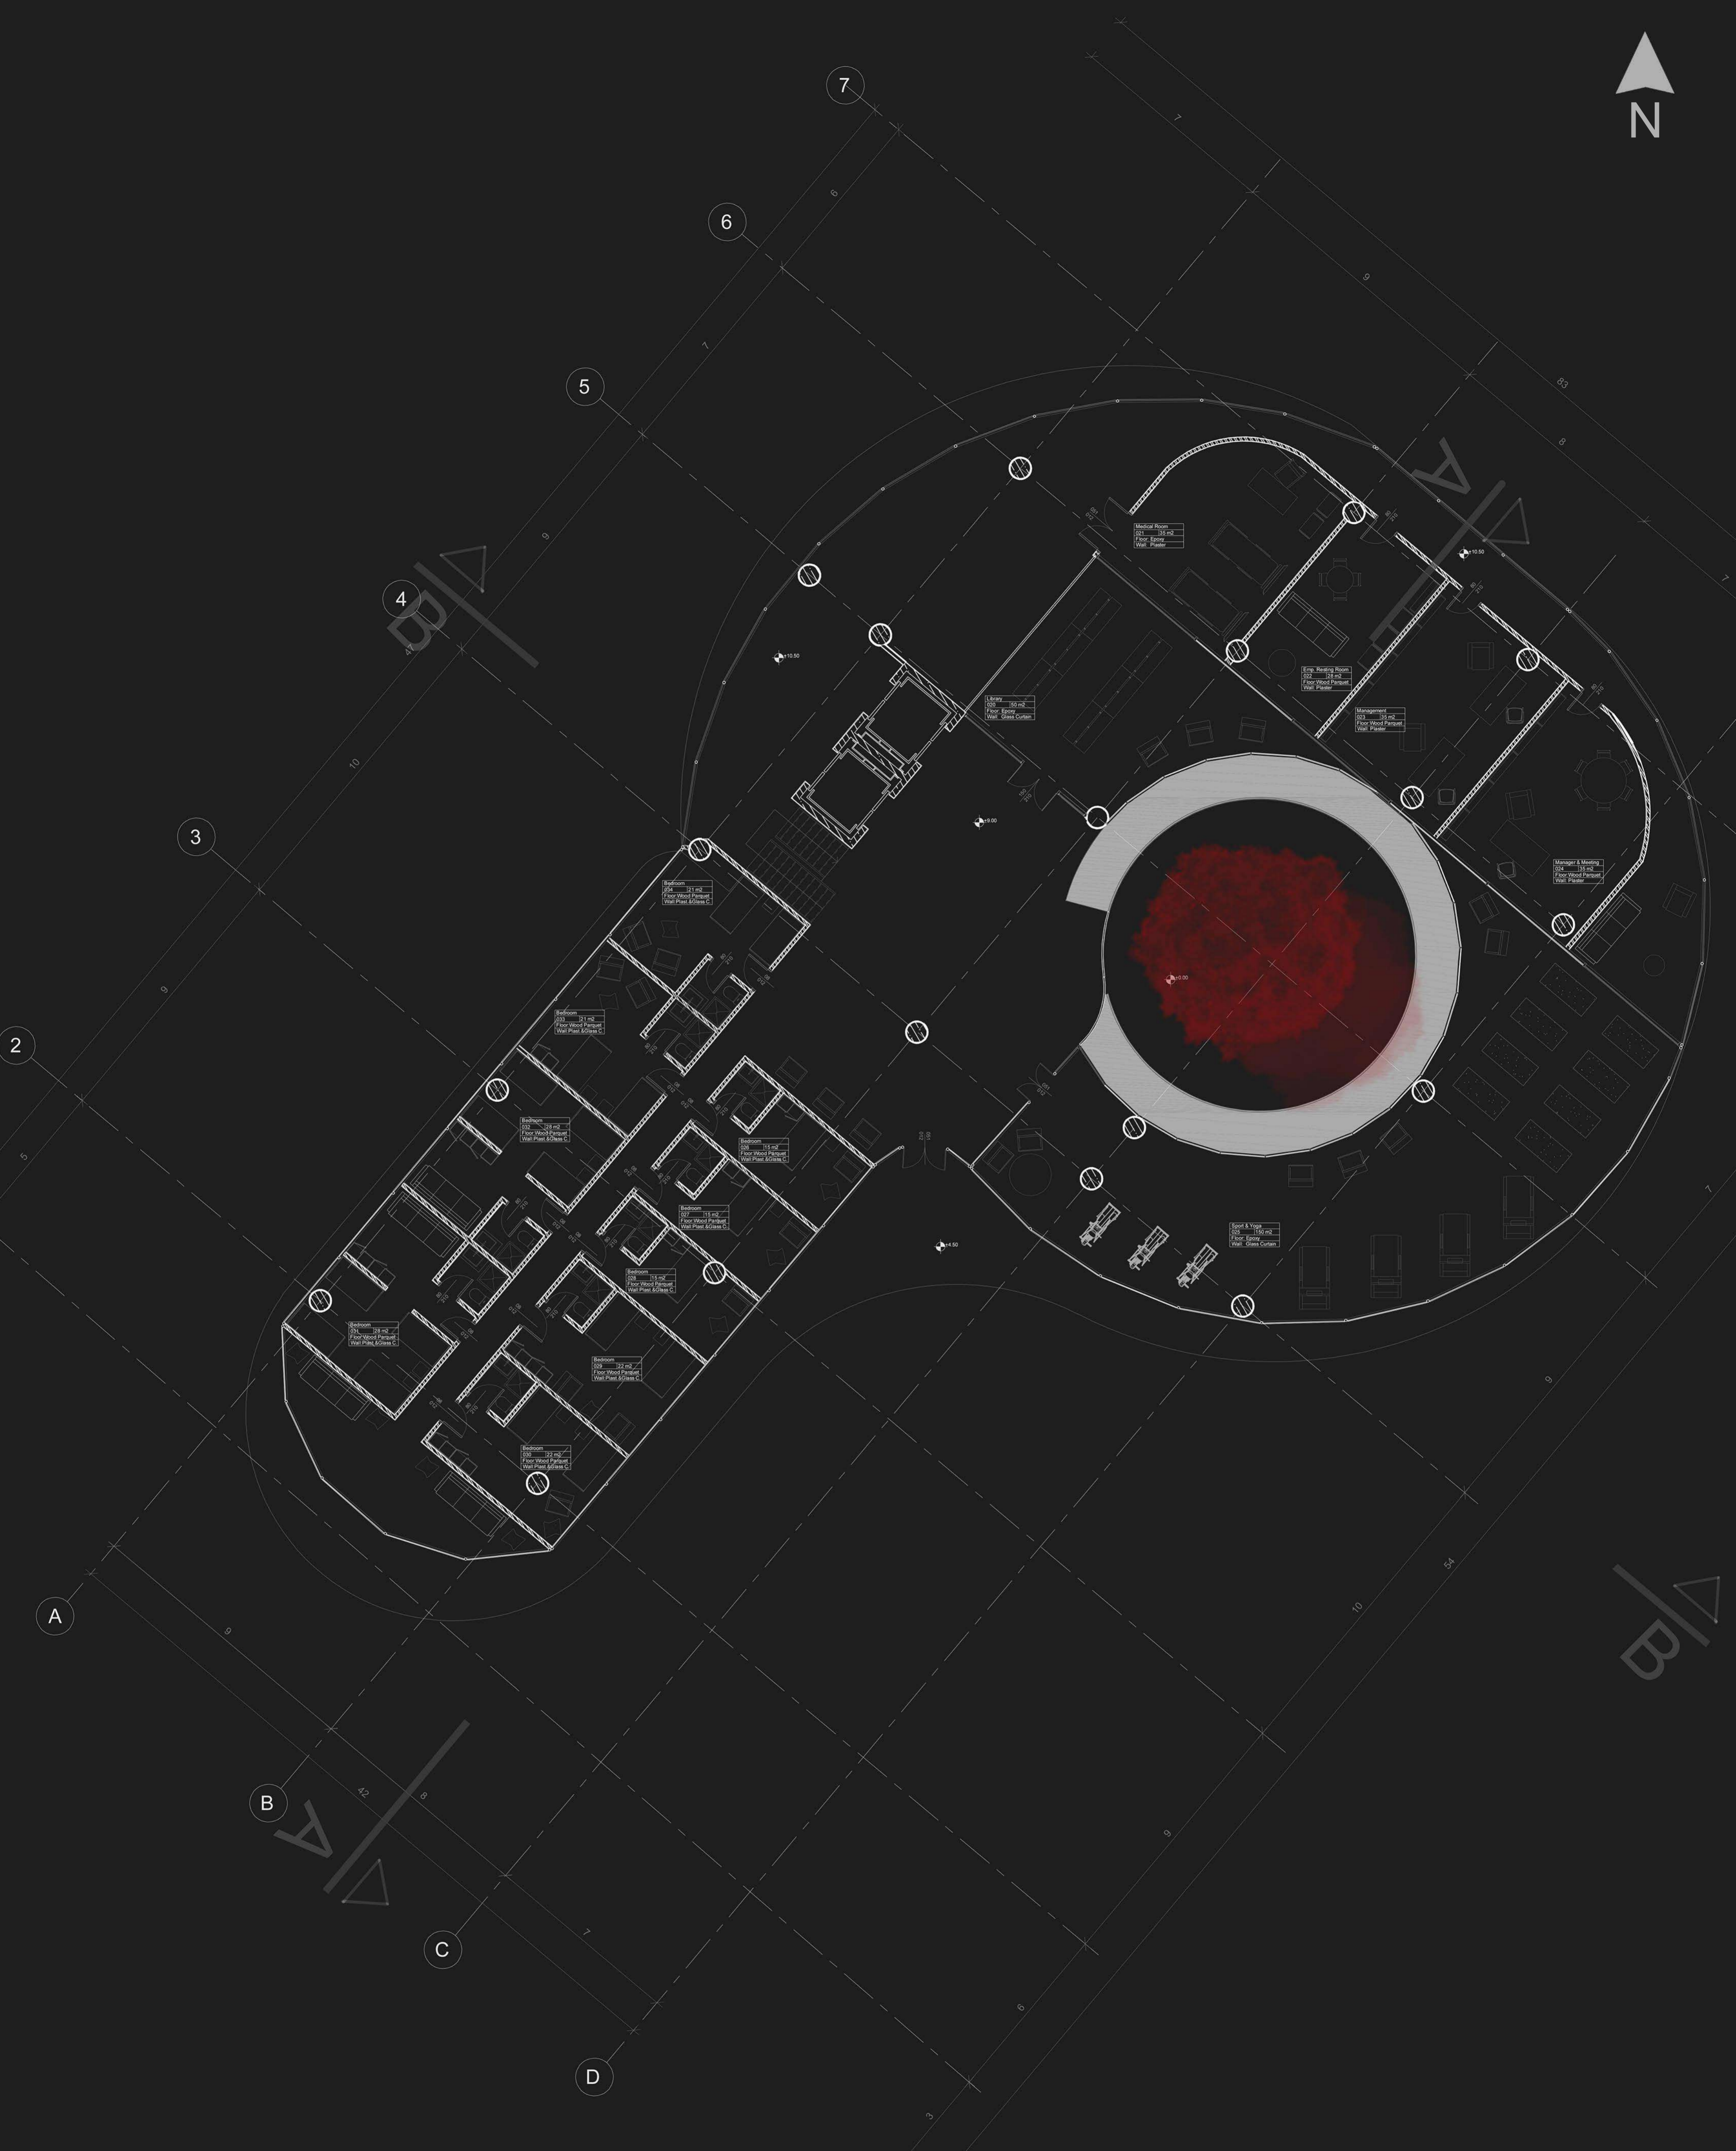

LEGEND

	Reinforced Concrete
	Gas Concrete
	Sheetrock
	Grass
	Stream
	Thermal Insulation
	Screed Concrete
	Hardcore
	Rammed Earth


LEVEL +9.00 & +10.50
Scale: 1/100



LEGEND

	Reinforced Concrete
	Gas Concrete
	Sheetrock
	Grass
	Stream
	Thermal Insulation
	Screed Concrete
	Hardcore
	Rammed Earth


A-A SECTION
Scale: 1/100

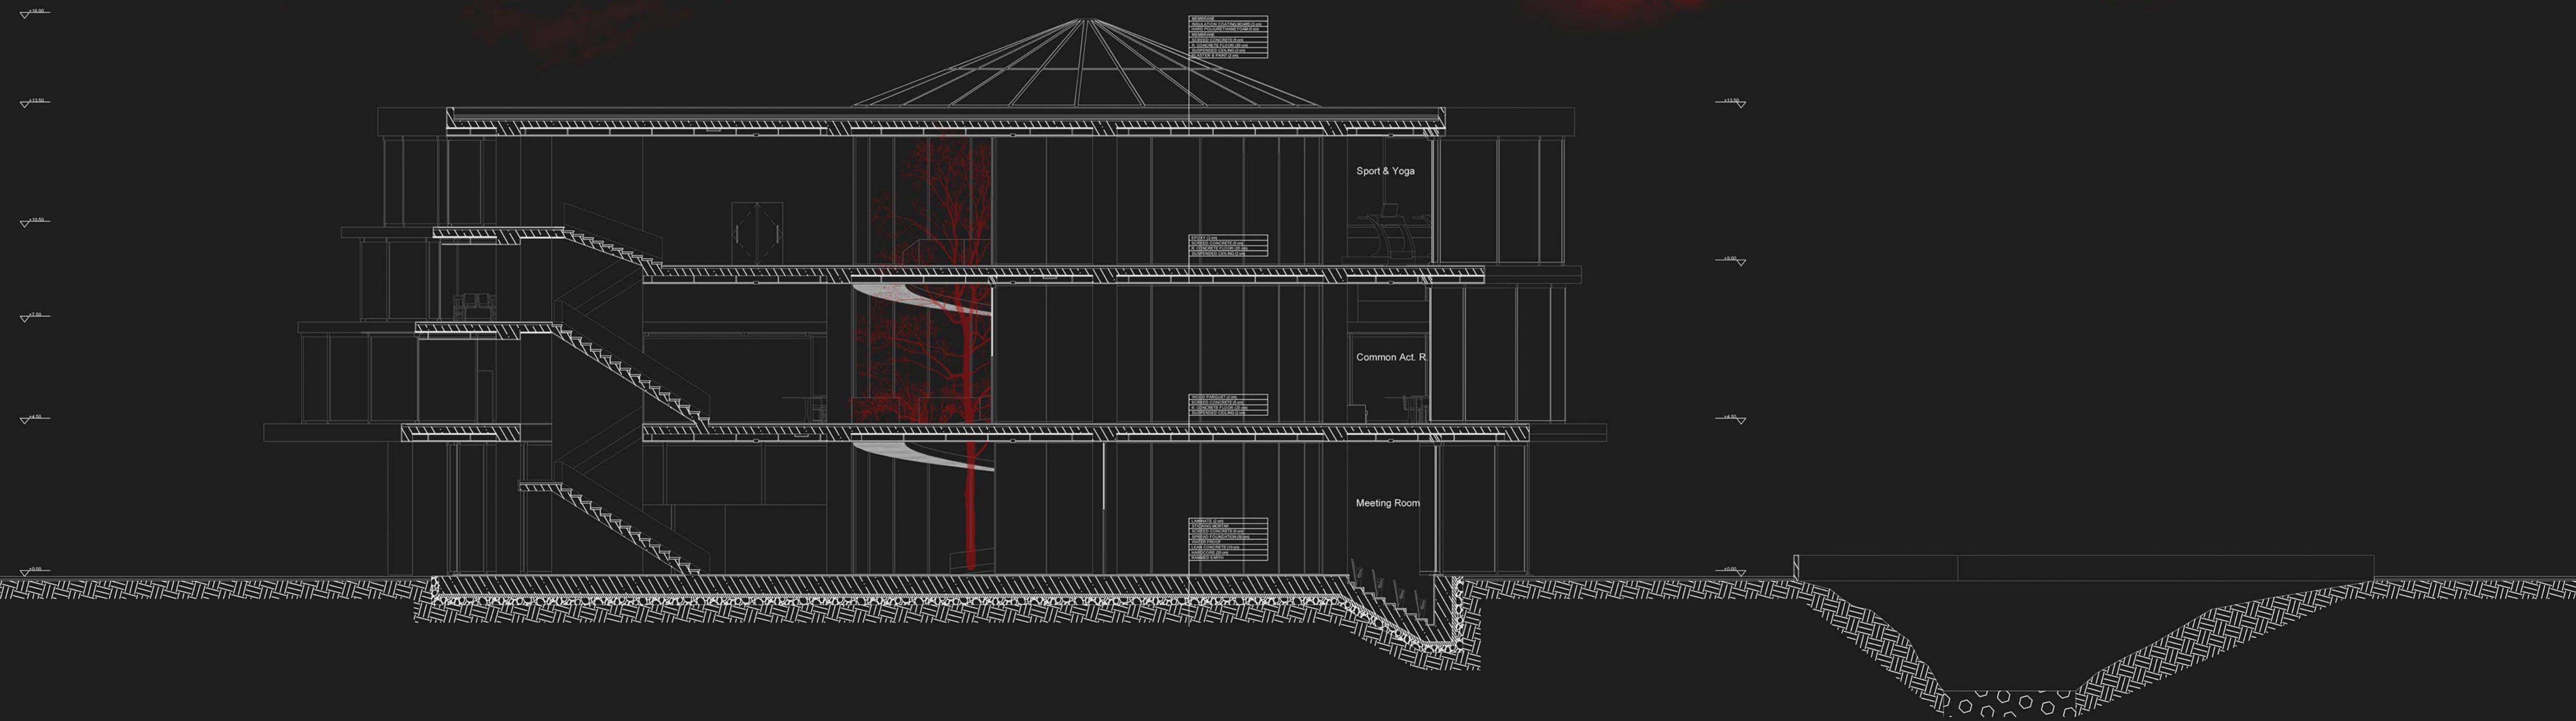



LEGEND

	Reinforced Concrete
	Gas Concrete
	Sheetrock
	Grass
	Stream
	Thermal Insulation
	Screed Concrete
	Hardcore
	Rammed Earth


B-B SECTION
Scale: 1/100

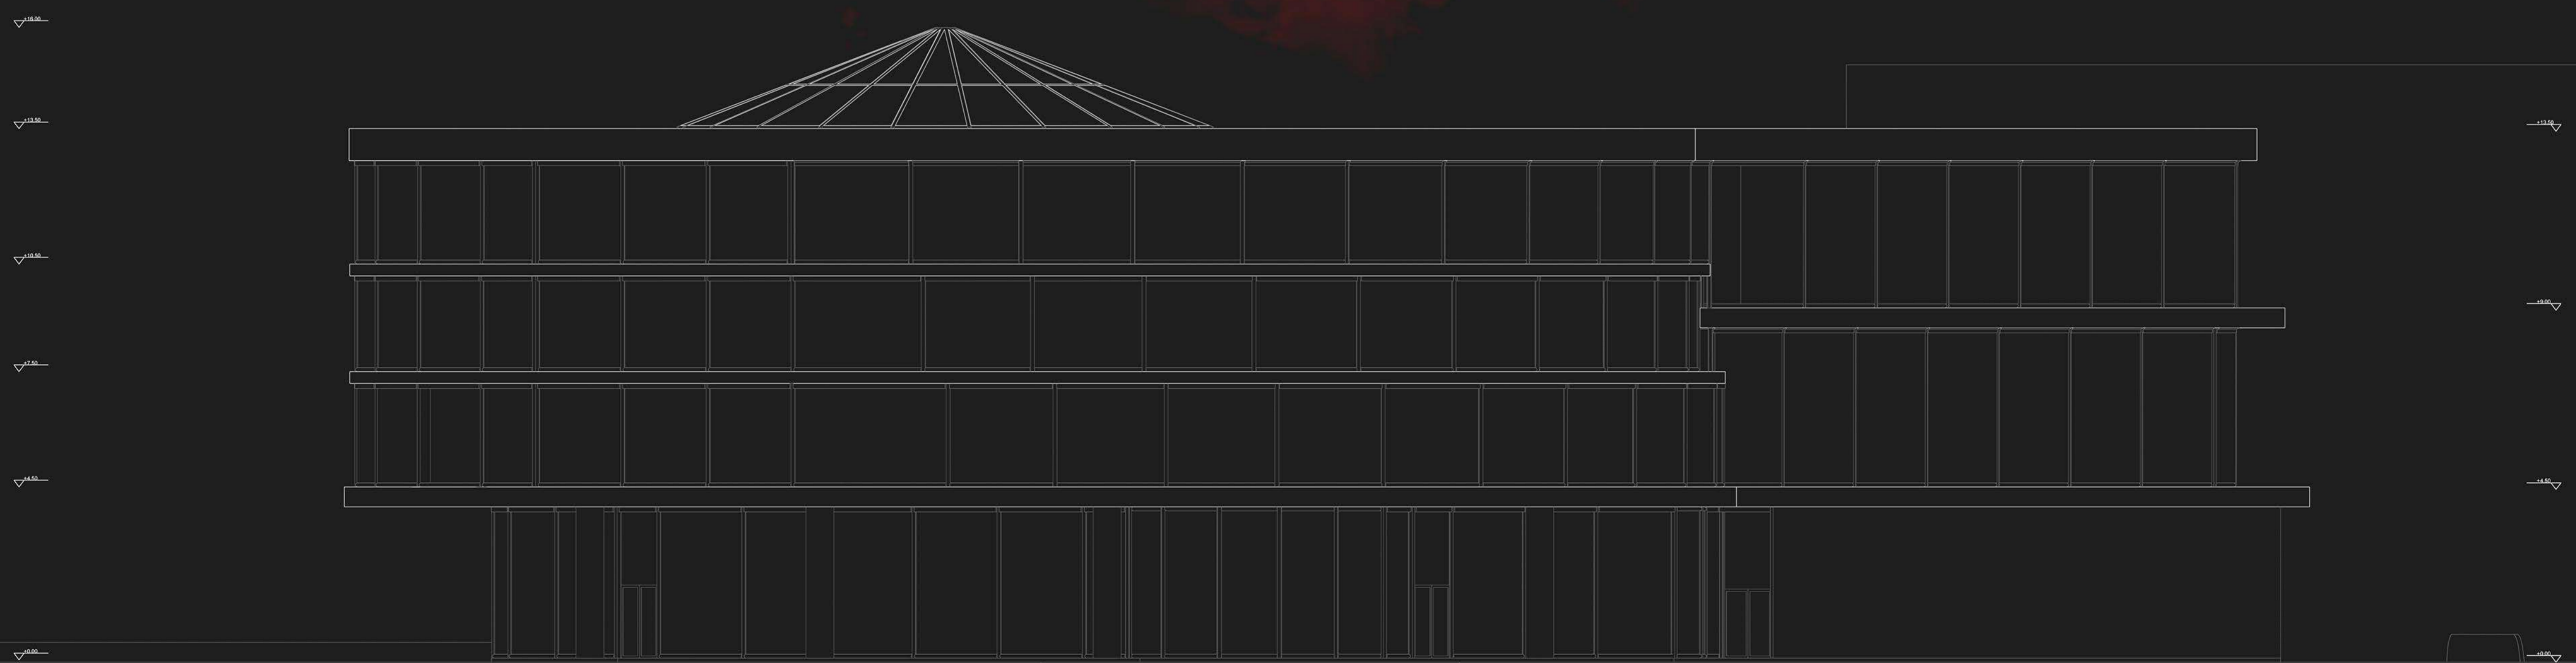

NORTH ELEVATION
Scale: 1/100

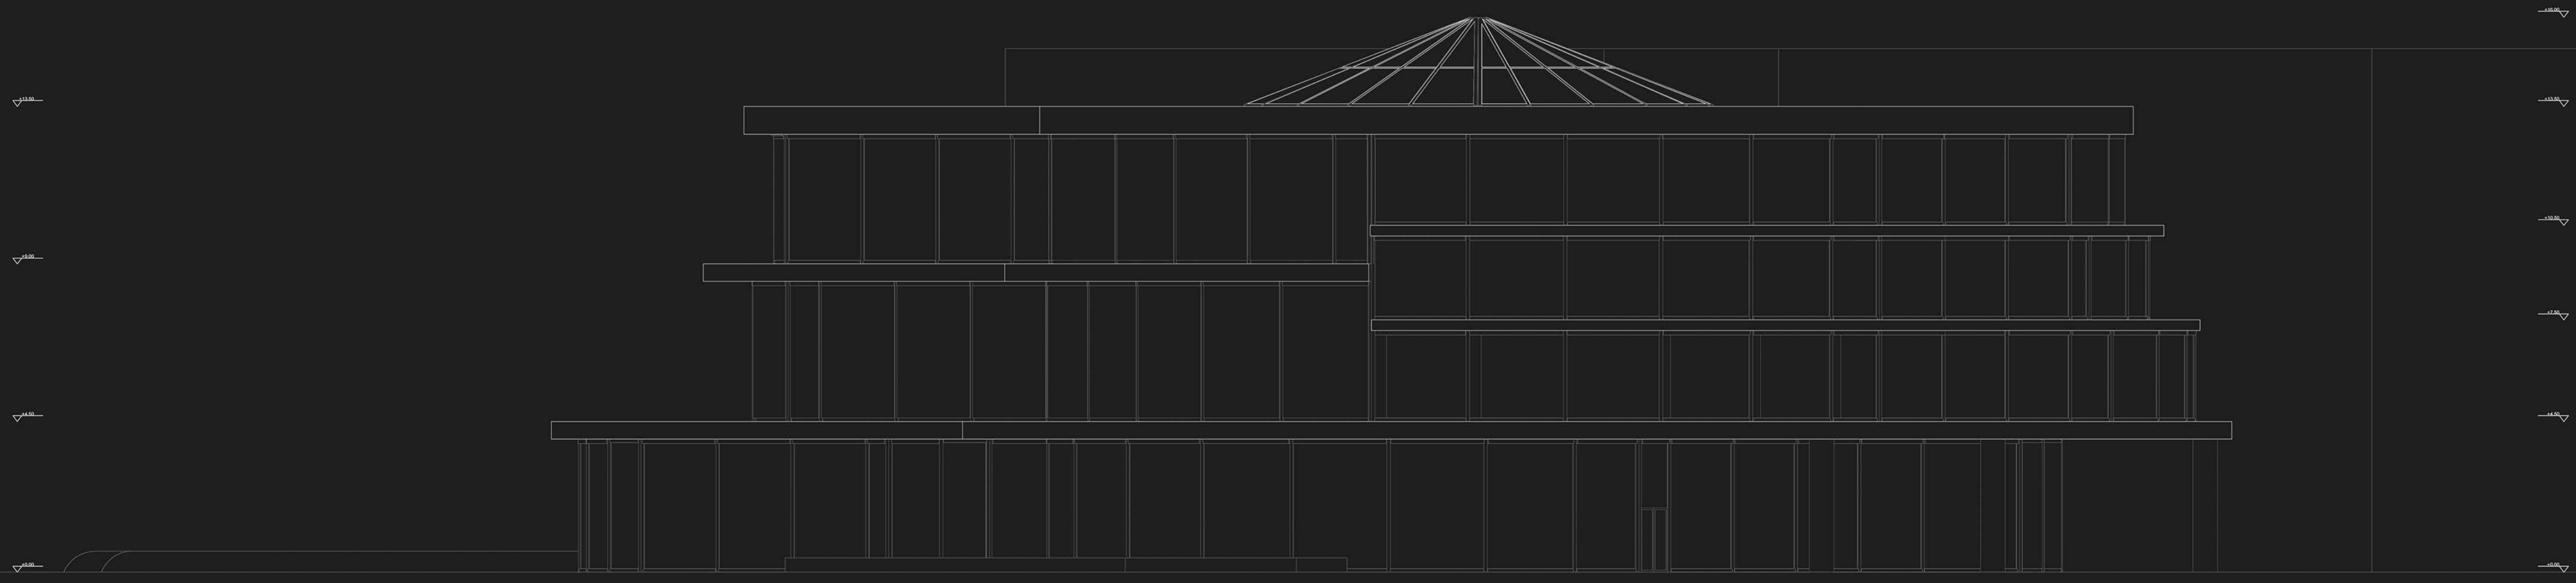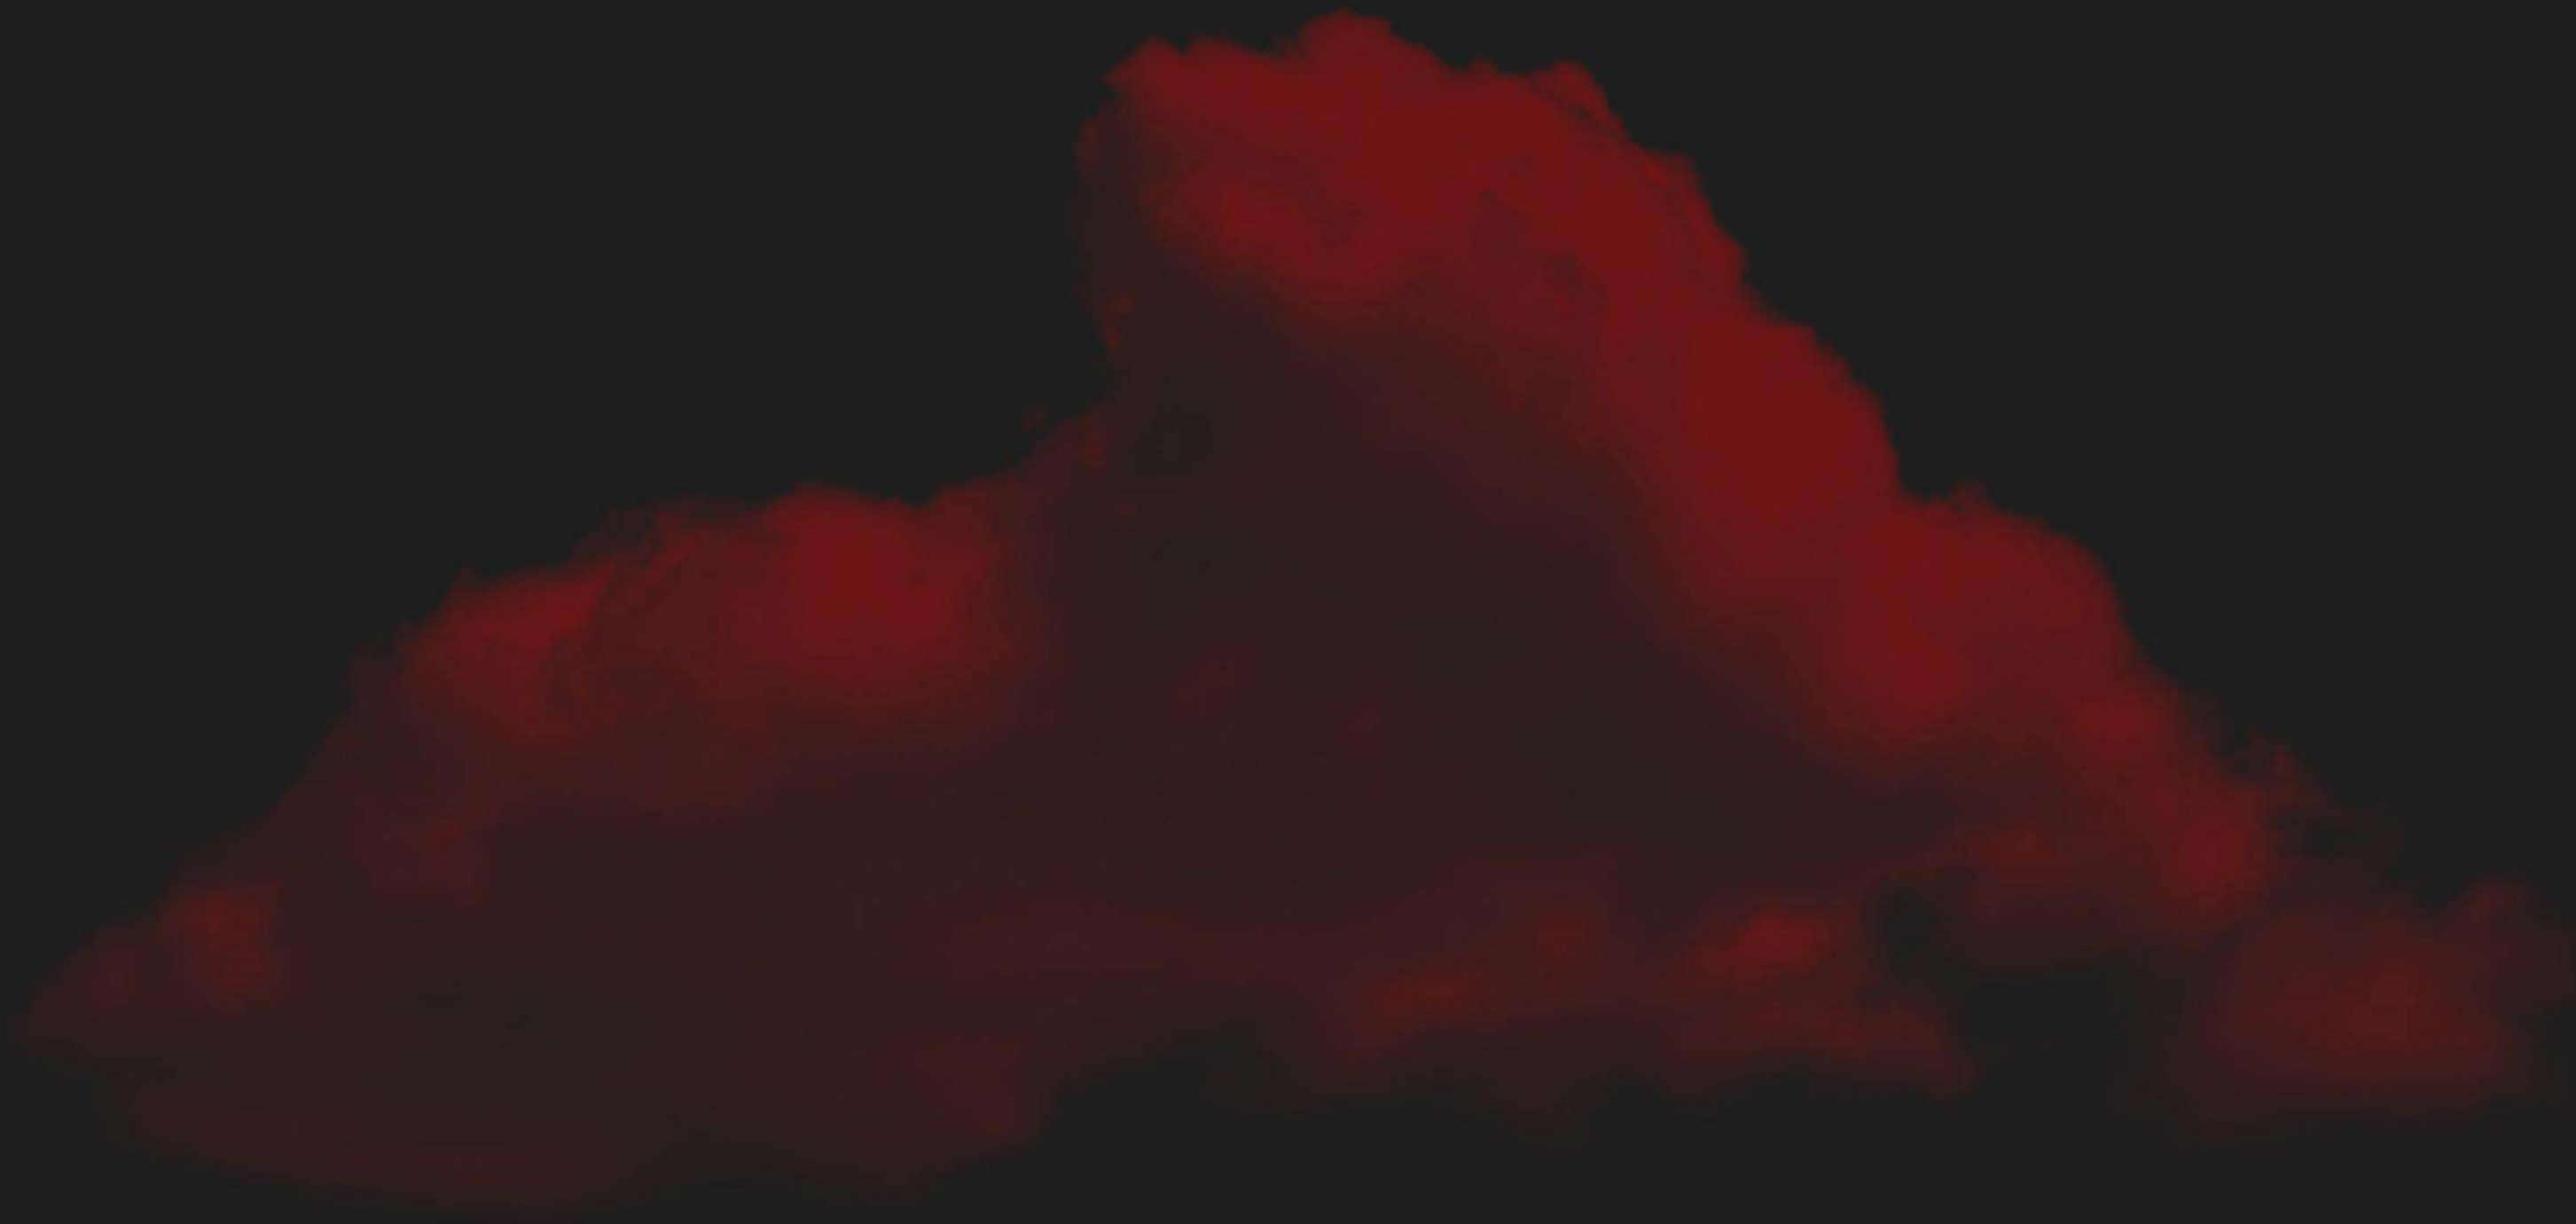

EAST ELEVATION
Scale: 1/100

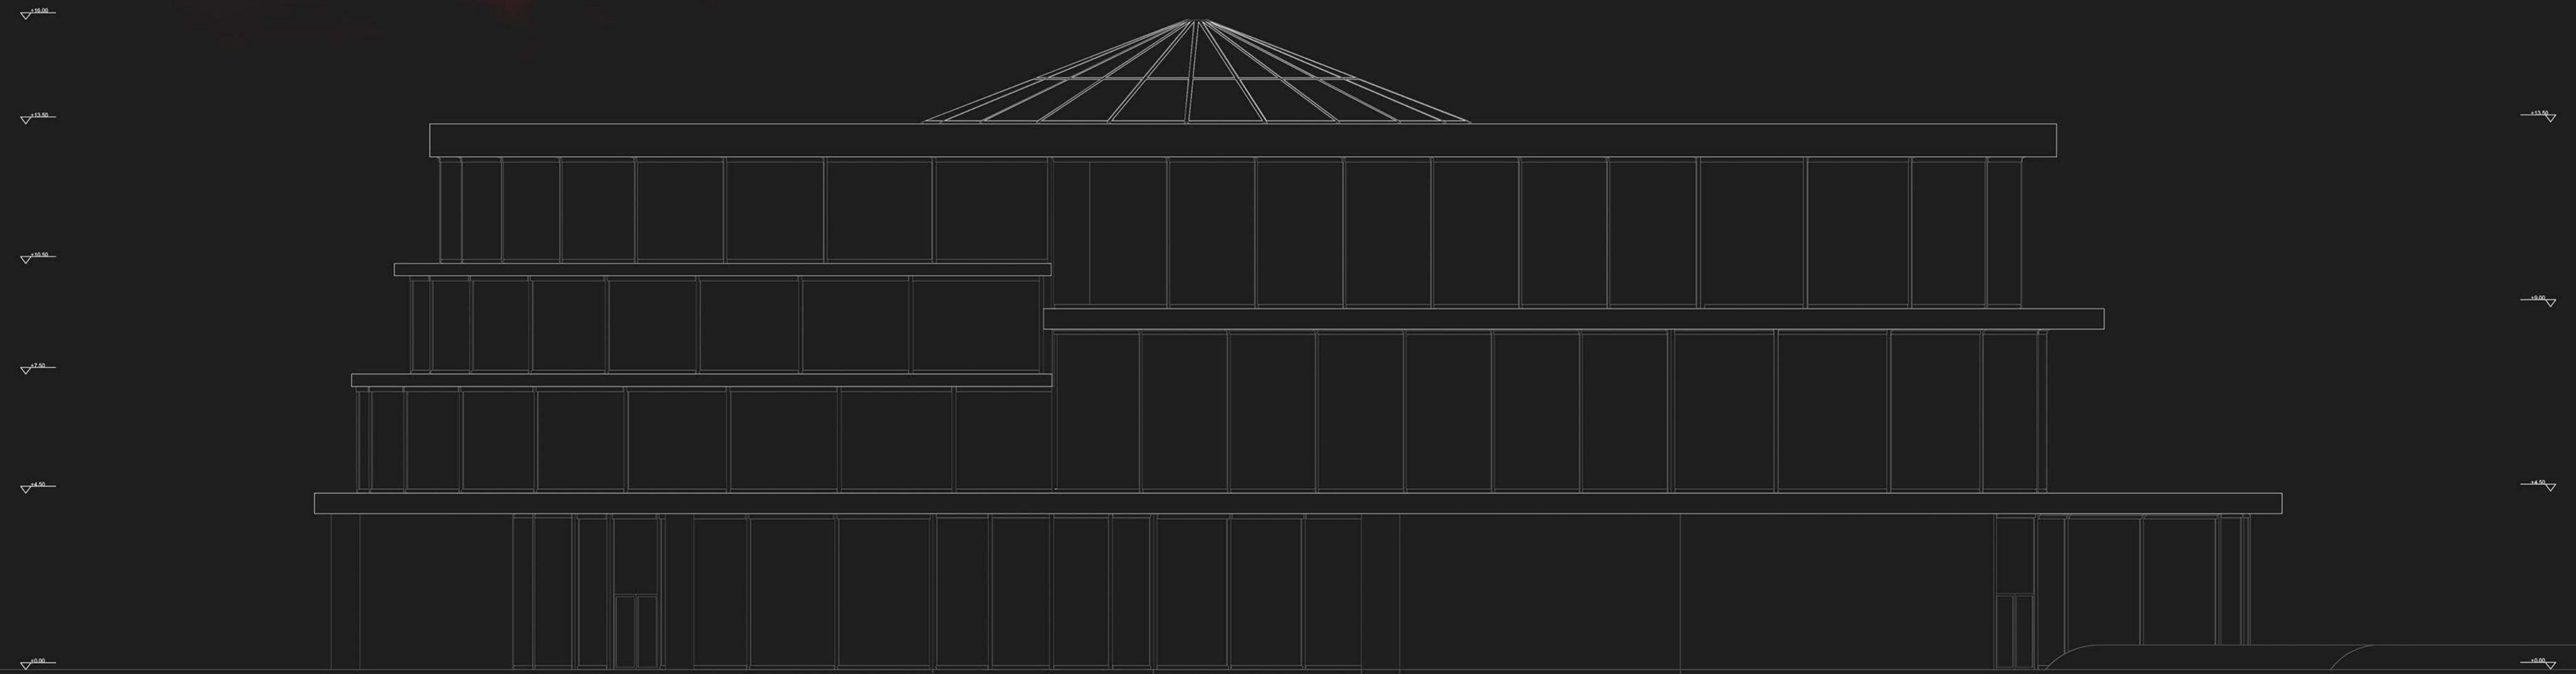

WEST ELEVATION
Scale: 1/100

Lobby & Entrance
 001 205 m²
 Floor: Epoxy
 Wall: Glass Curtain



DETAILS



Cafeteria Kitchen
 006 125 m²
 Floor: Ceramic Tiles
 Wall: Plaster

Toilets
 005 30 m²
 Floor: Ceramic Tile
 Wall: Plaster

Vitamin Bar
 004 125 m²
 Floor: Laminate
 Wall: Glass Curtain

Cafeteria
 003 200 m²
 Floor: Laminate
 Wall: Glass curtain

LEGEND

	Reinforced Concrete
	Gas Concrete
	Sheetrock
	Grass
	Stream
	Thermal Insulation
	Screed Concrete
	Hardcore
	Rammed Earth

DETAIL PLAN
 Scale: 1/50




DETAILS




LEGEND

	Reinforced Concrete
	Gas Concrete
	Sheetrock
	Grass
	Stream
	Thermal Insulation
	Screed Concrete
	Hardcore
	Rammed Earth

DETAIL SECTION
 Scale: 1/50

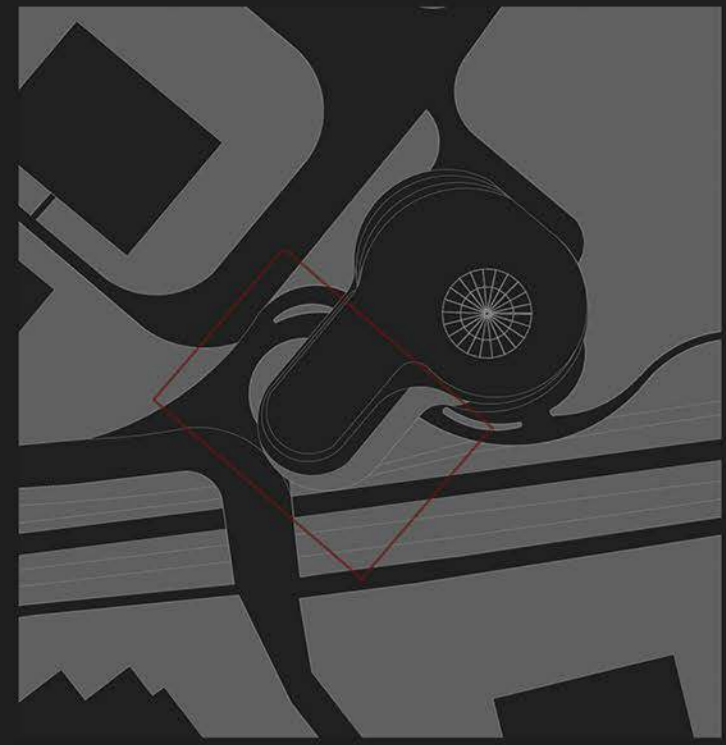

DETAILS

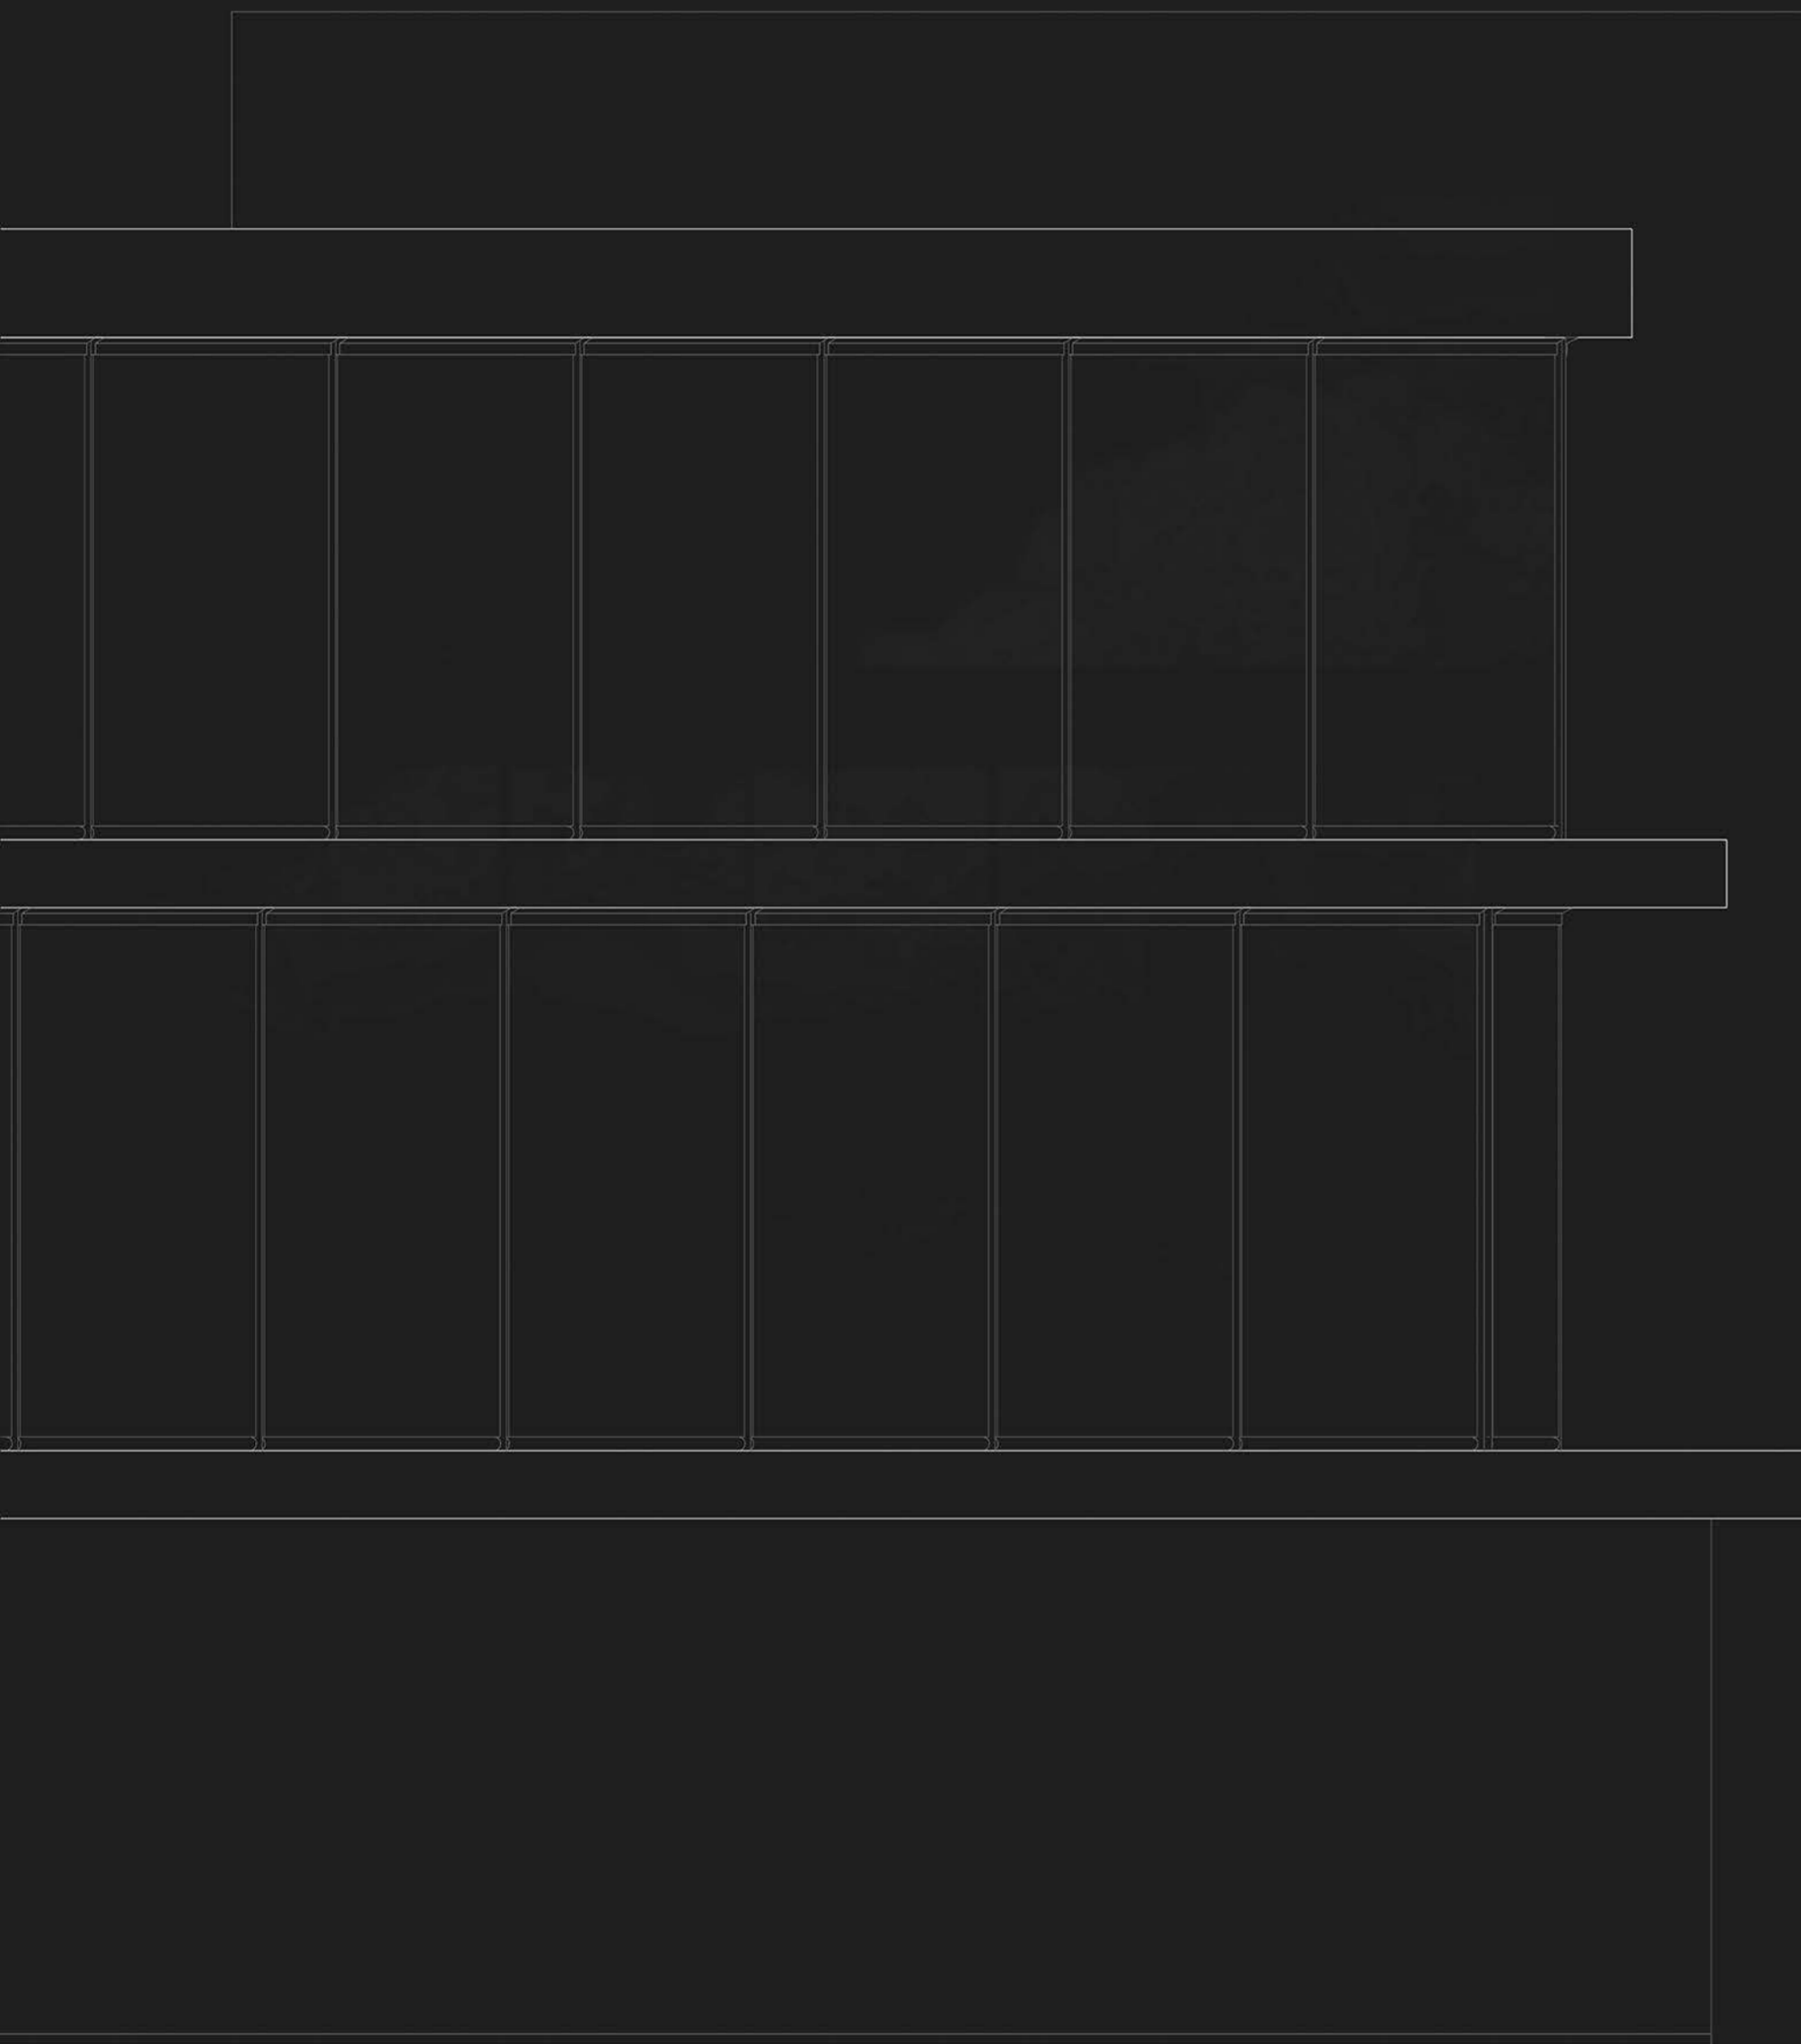

+13.50

+9.00

+4.50

+0.00



LEGEND

	Reinforced Concrete
	Gas Concrete
	Sheetrock
	Grass
	Stream
	Thermal Insulation
	Screed Concrete
	Hardcore
	Rammed Earth

DETAIL SECTION
Scale: 1/50