


Location



Urban proposal

Cultural meeting point

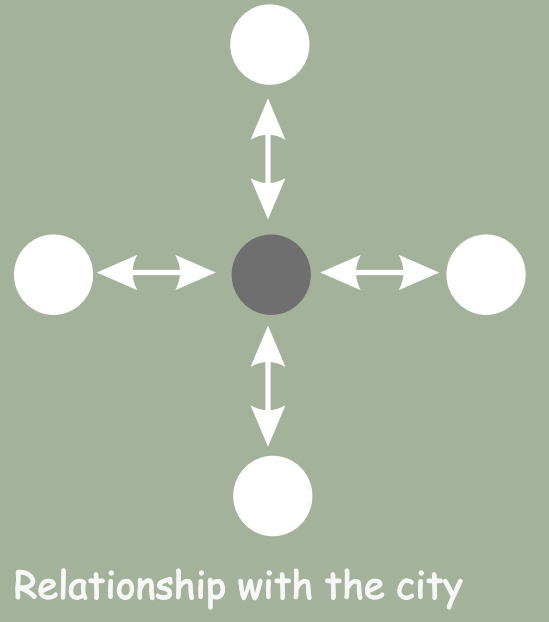

Original terrain




Urban intervention




Field intervention

Building proposal

Container box of their culture
symbol of the cultural diversity of the place

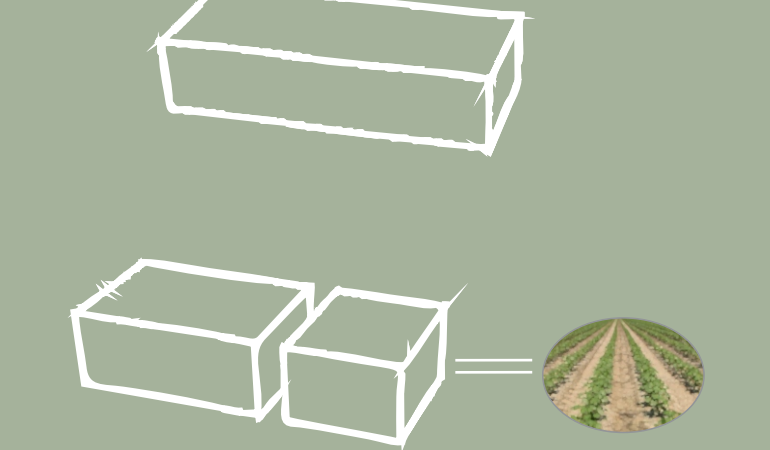


The box is divided into two parts. Representing various crops of the place, it seeks to merge them with the city and its surroundings, relate them to its culture.

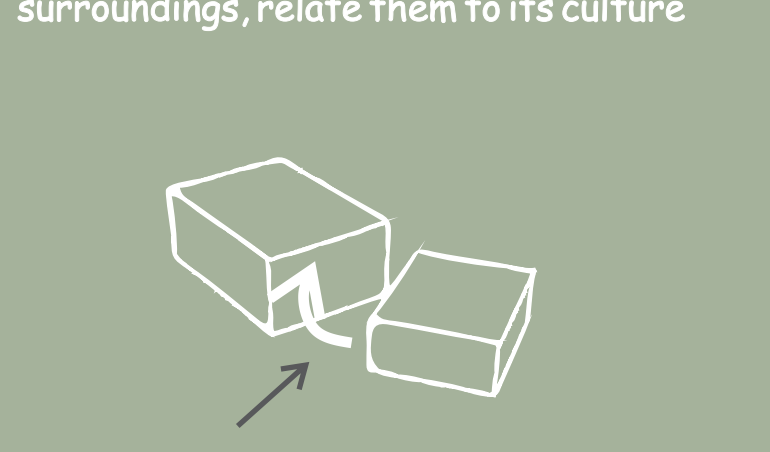

A turn is made so that the box opens to the outside allowing the city to enter it

Distribution in the field

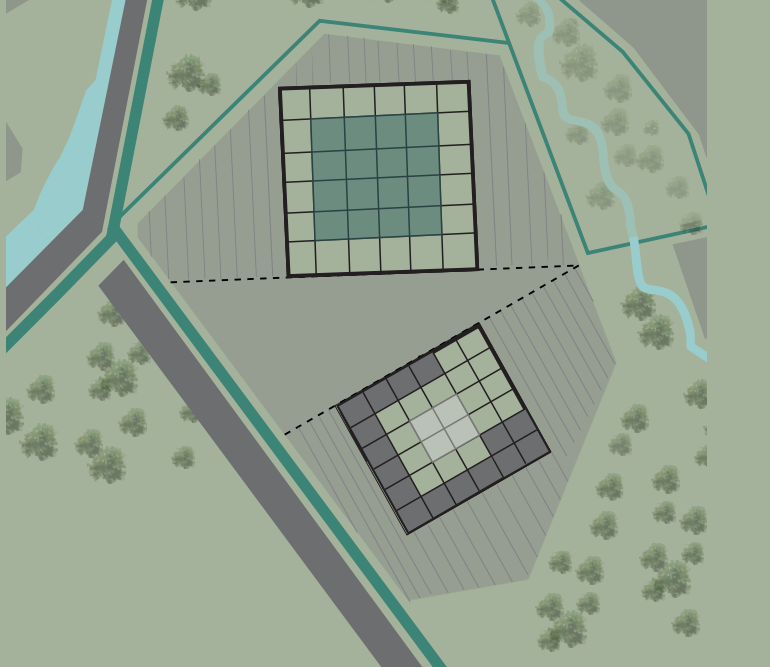


Crop box
Amphitheater
CDC
Crops

Grow Box




The objective of the project is to create a comfortable environment of education and recreation for the citizens of Uagadugu. We seek to emphasize the most important qualities of the place so that those who visit it acquire the knowledge of this culture.

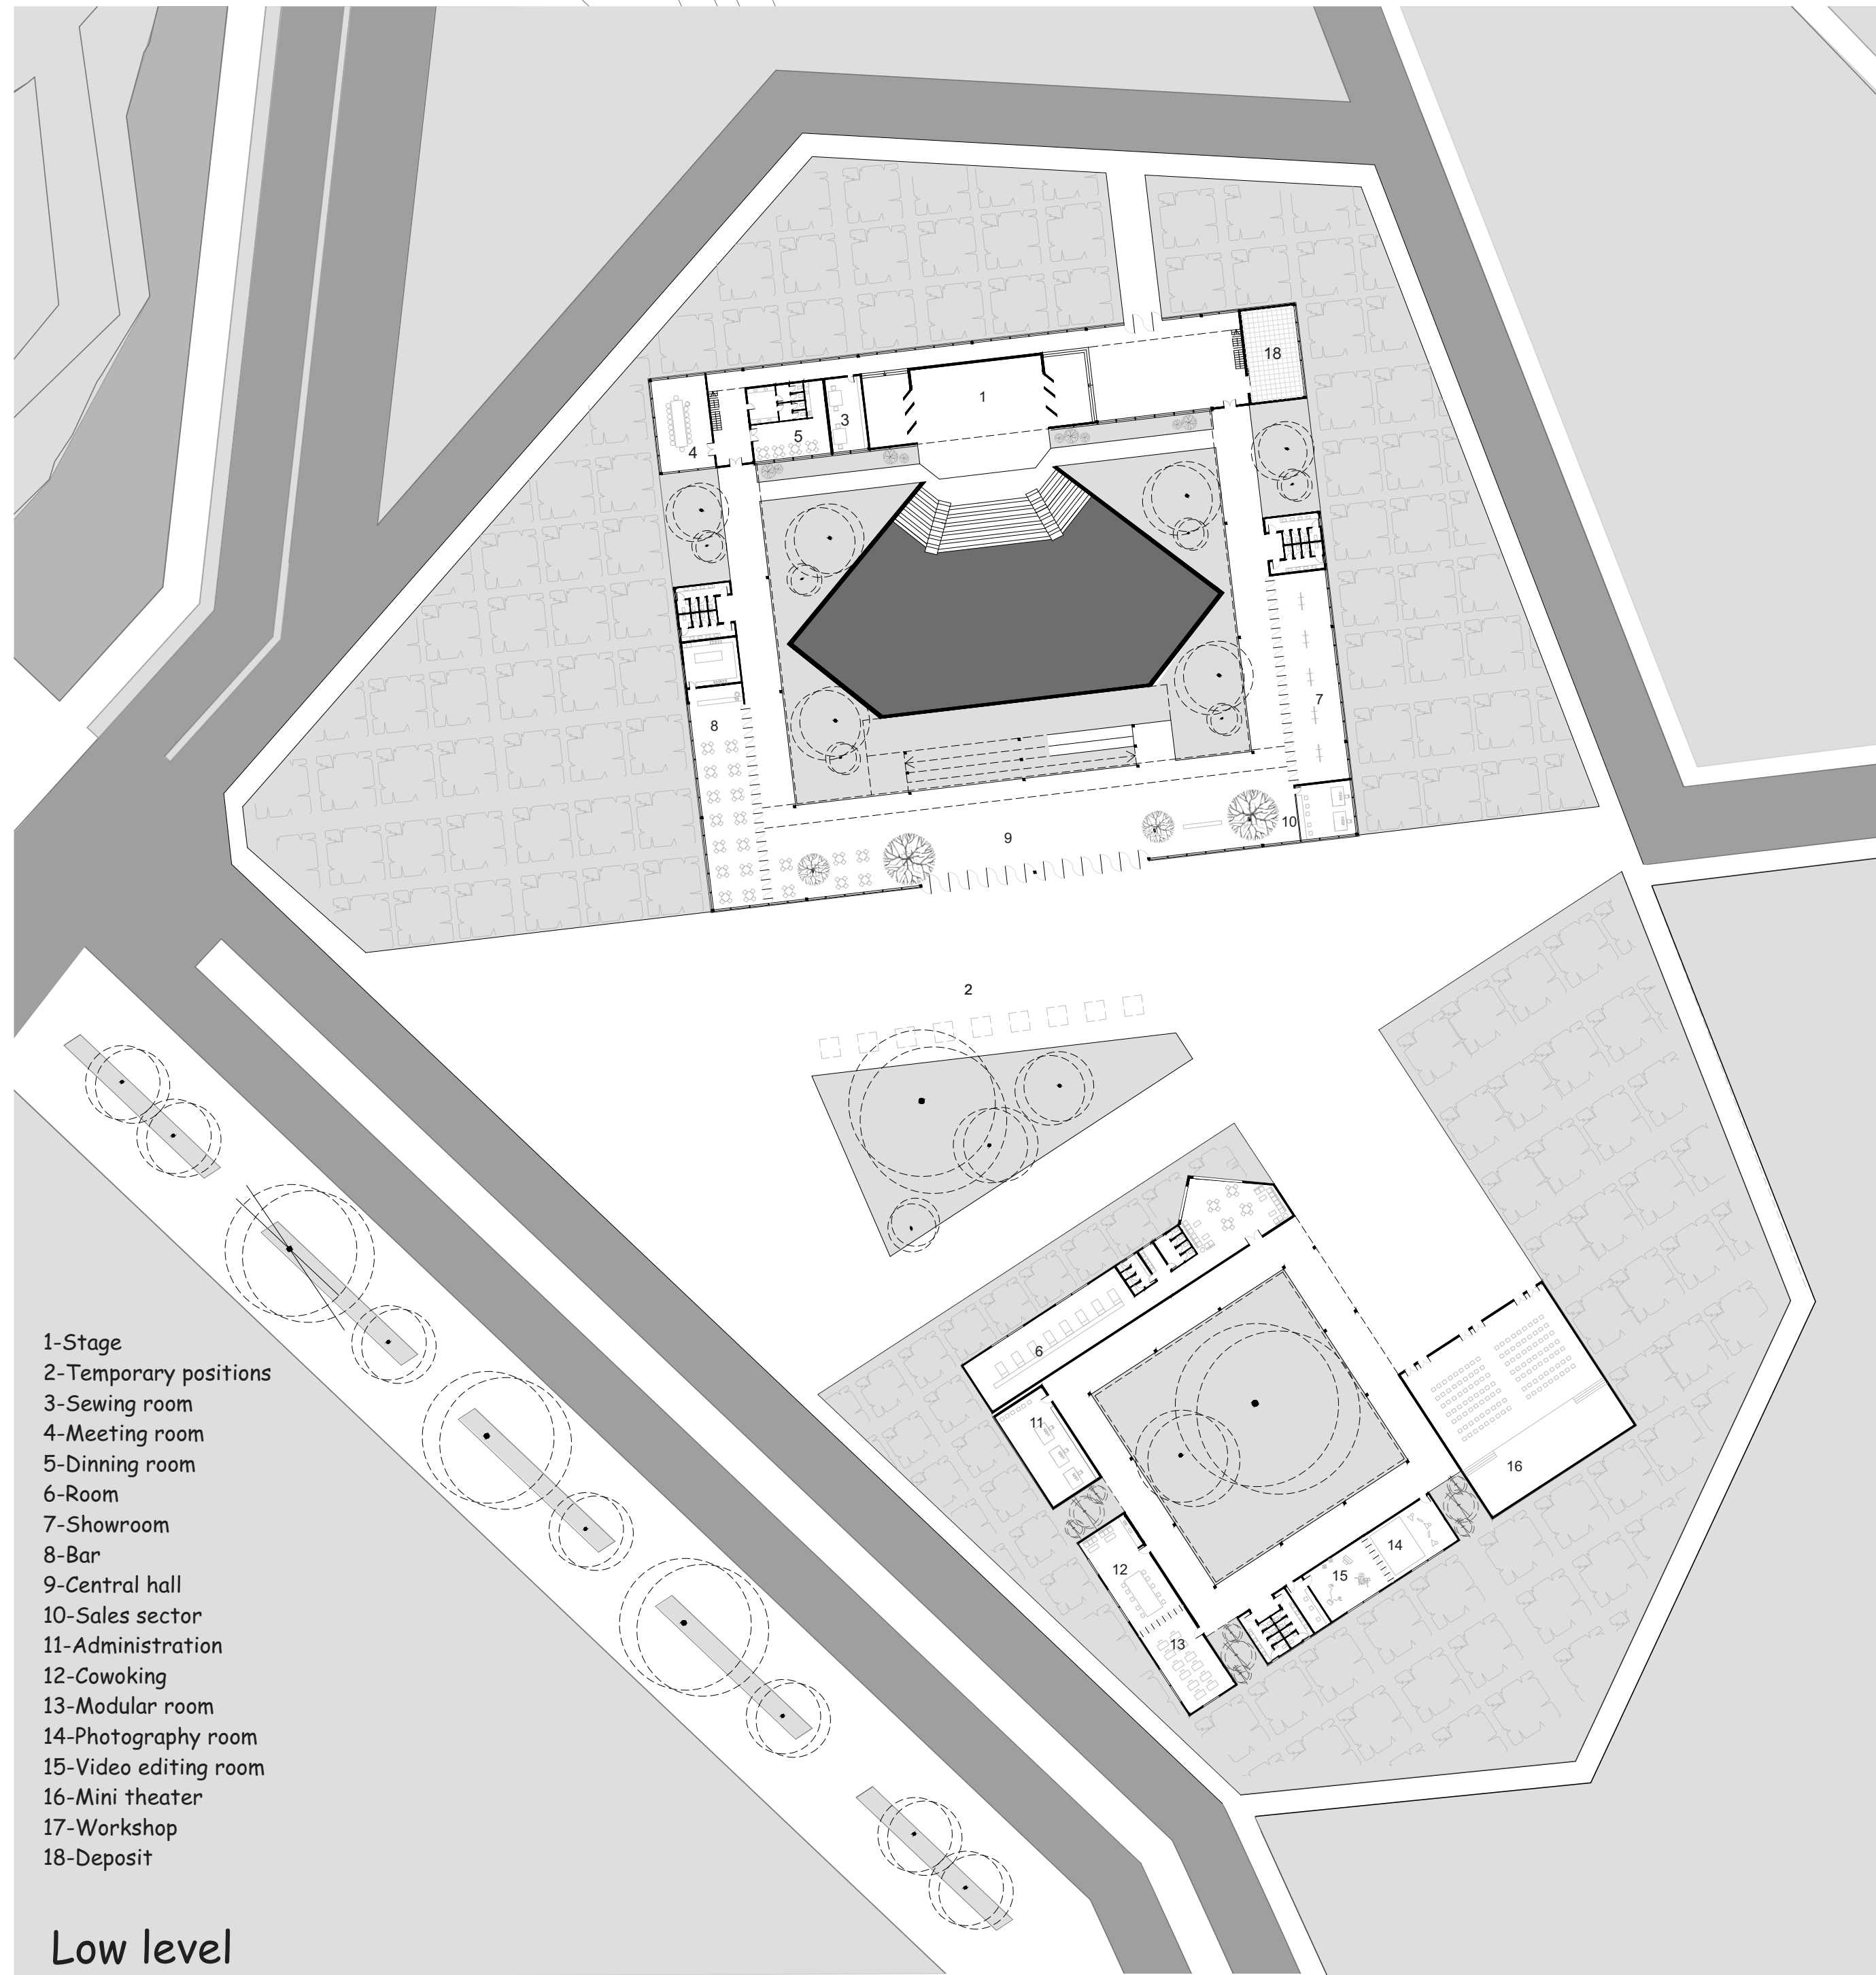


- 1-Stage
- 2-Temporary positions
- 3-Sewing room
- 4-Meeting room
- 5-Dinning room
- 6-Room
- 7>Showroom
- 8-Bar
- 9-Central hall
- 10-Sales sector
- 11-Administration
- 12-Cowoking
- 13-Modular room
- 14-Photography room
- 15-Video editing room
- 16-Mini theater
- 17-Workshop
- 18-Deposit


Low level

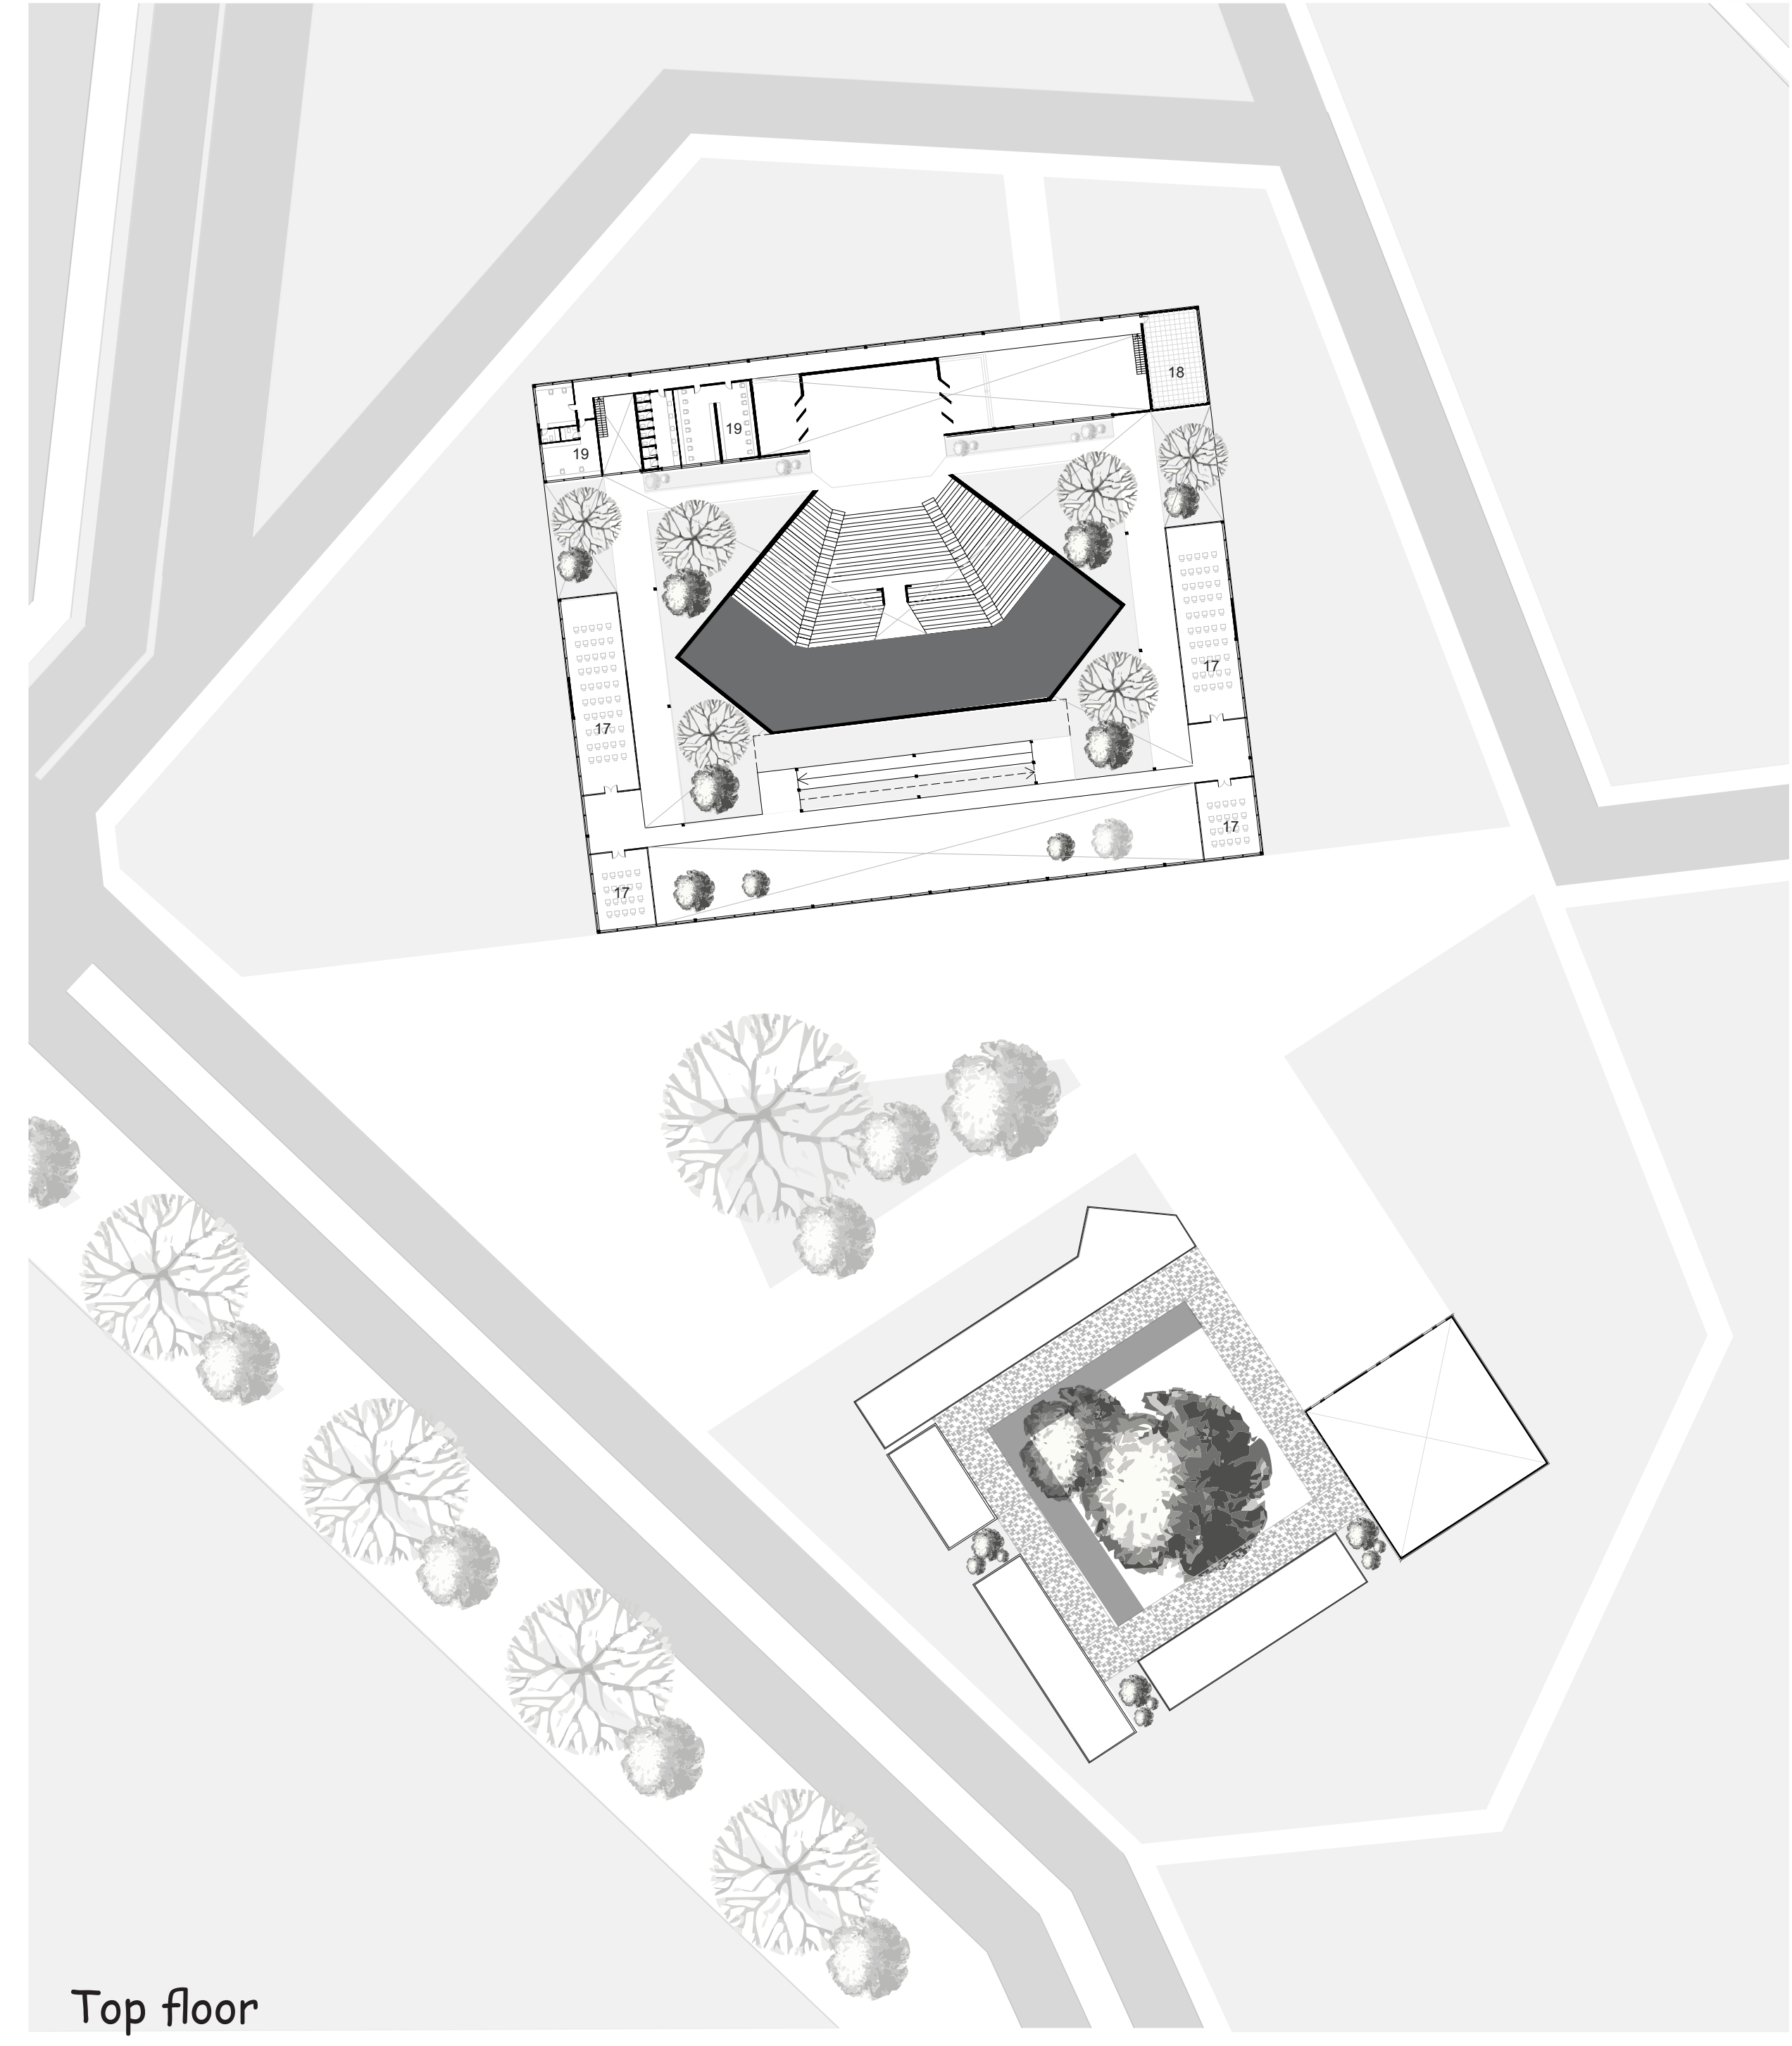

Top floor

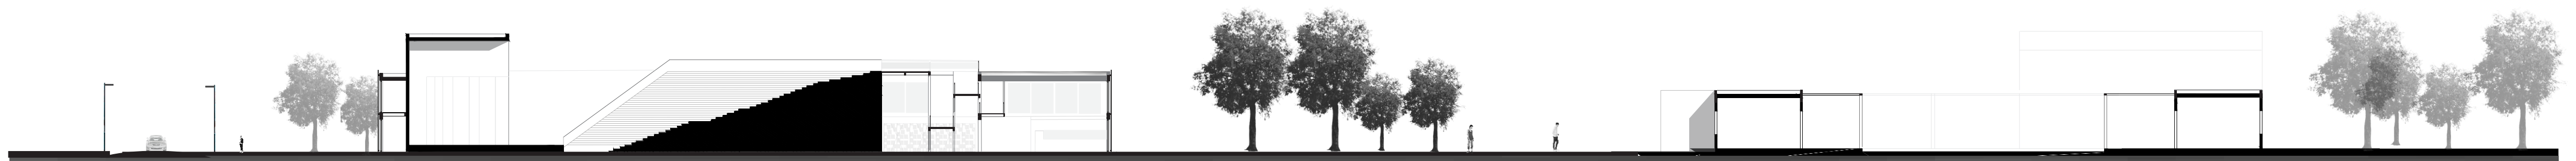

Cut A-A

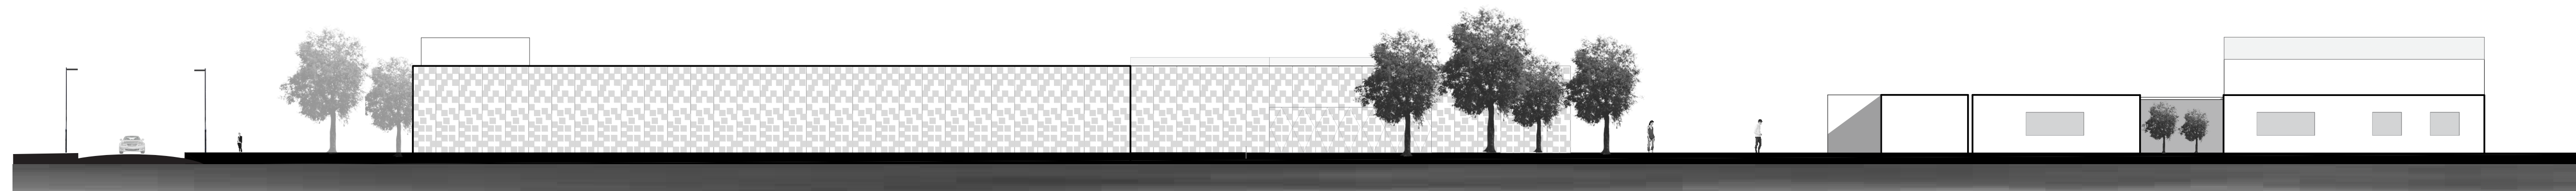

East front

