

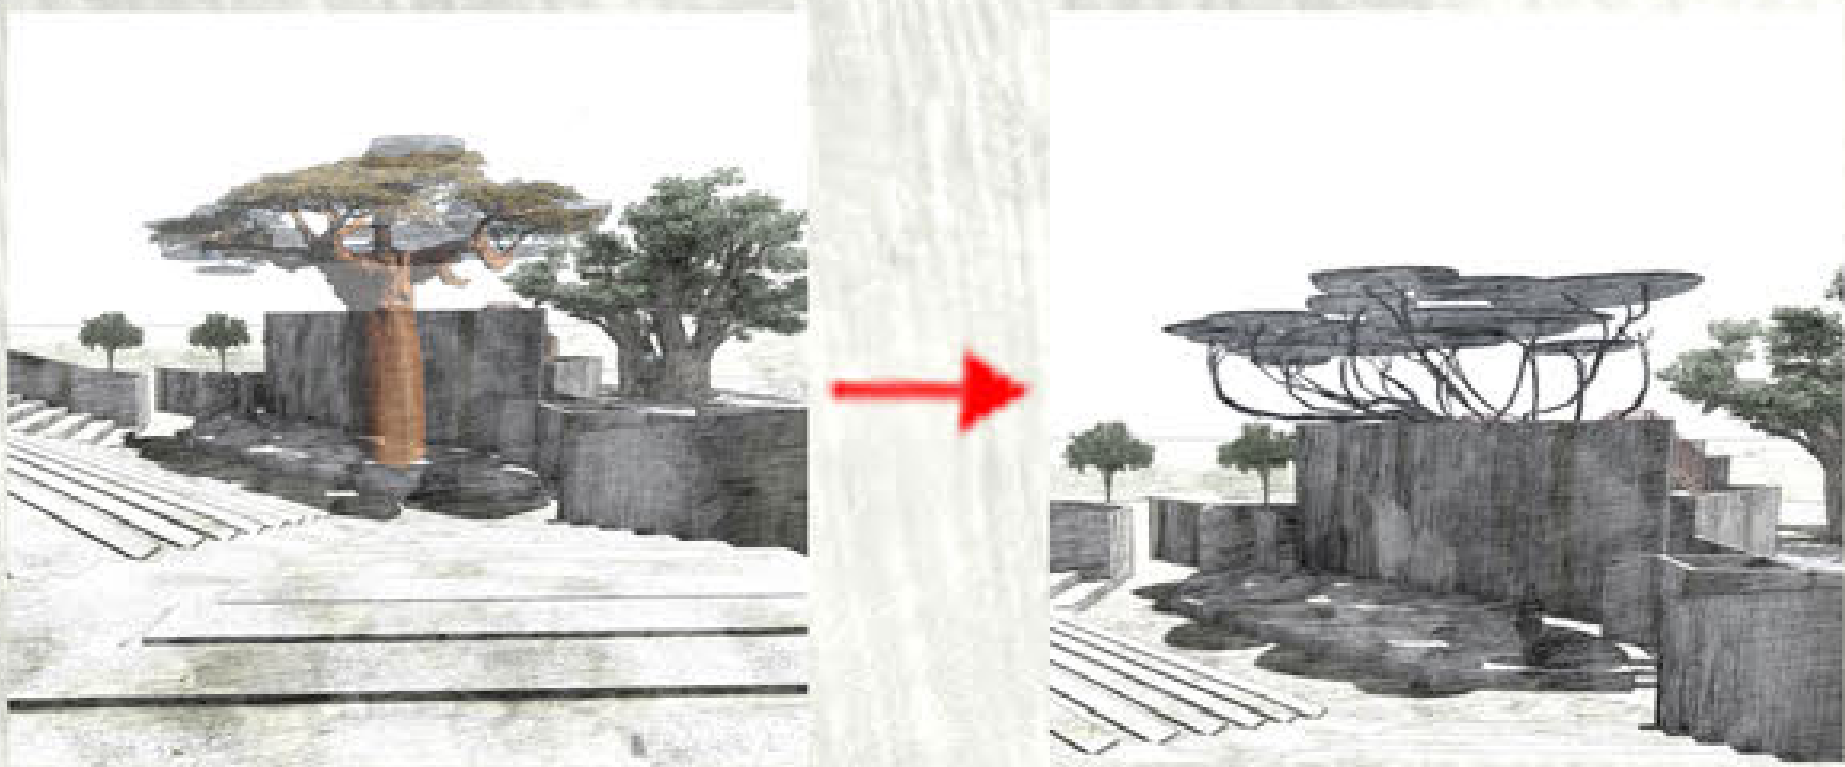



# THEATRE OF LIFE

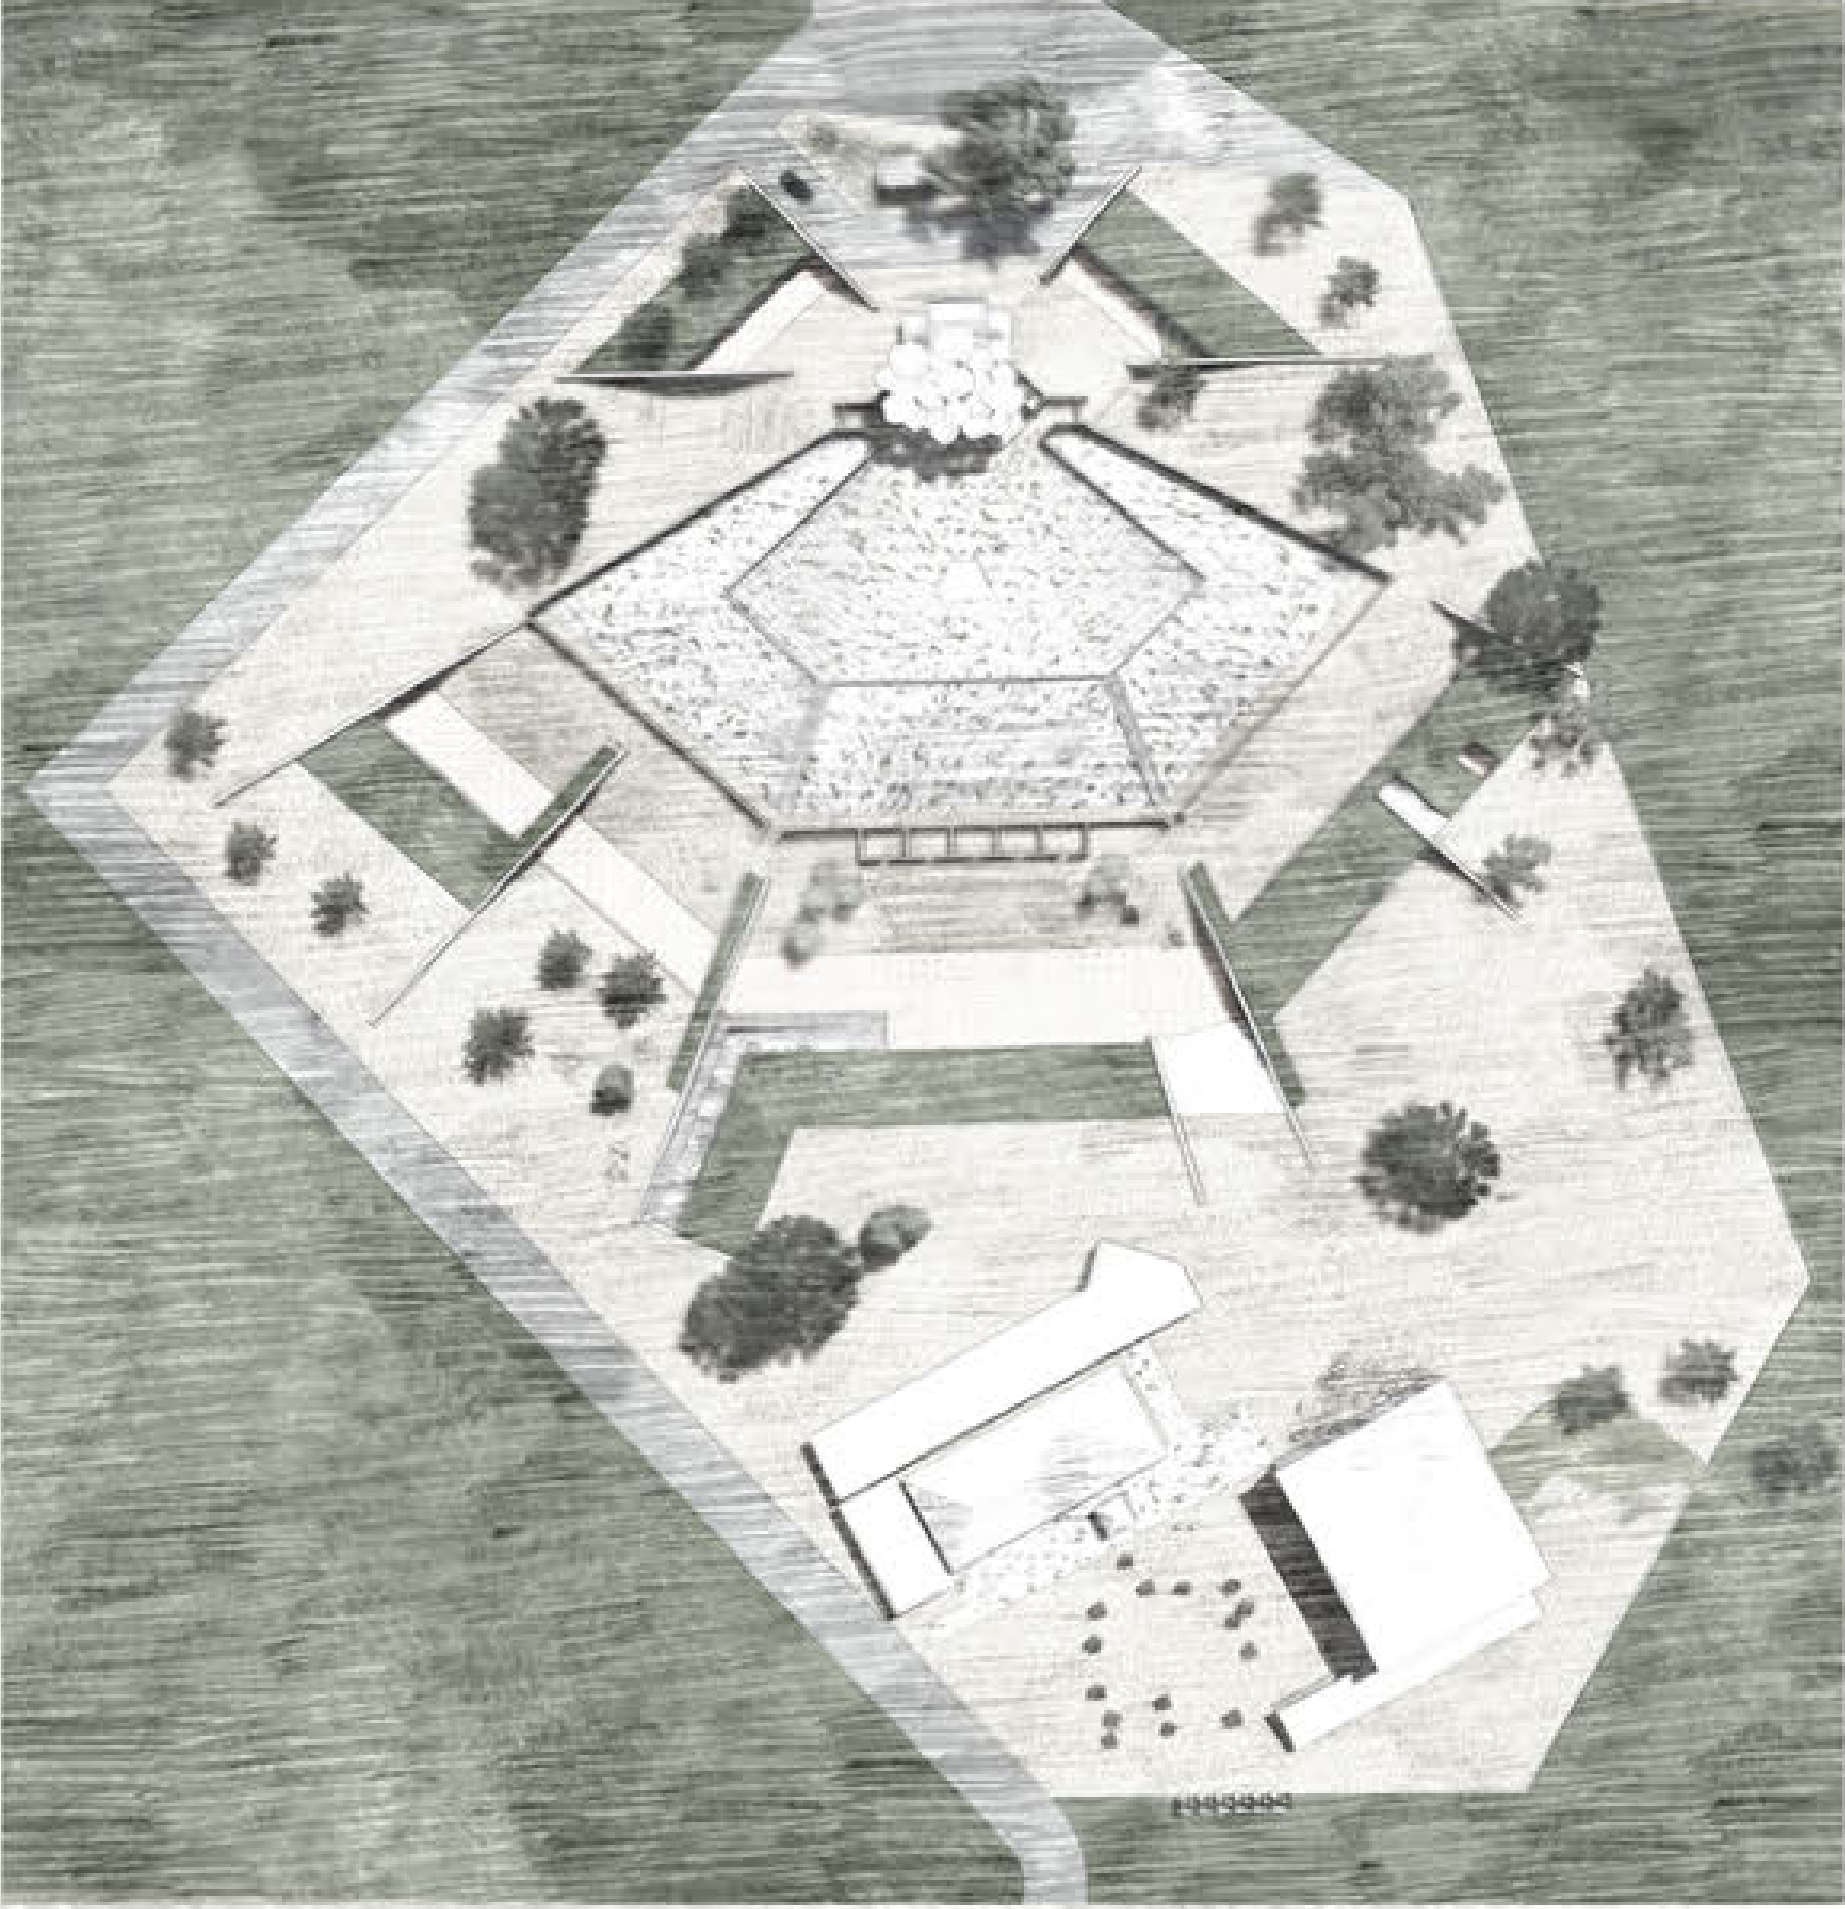

ELEMENT DEDUCED FROM THE NATURE OF THE COUNTRY  
BAOBAB

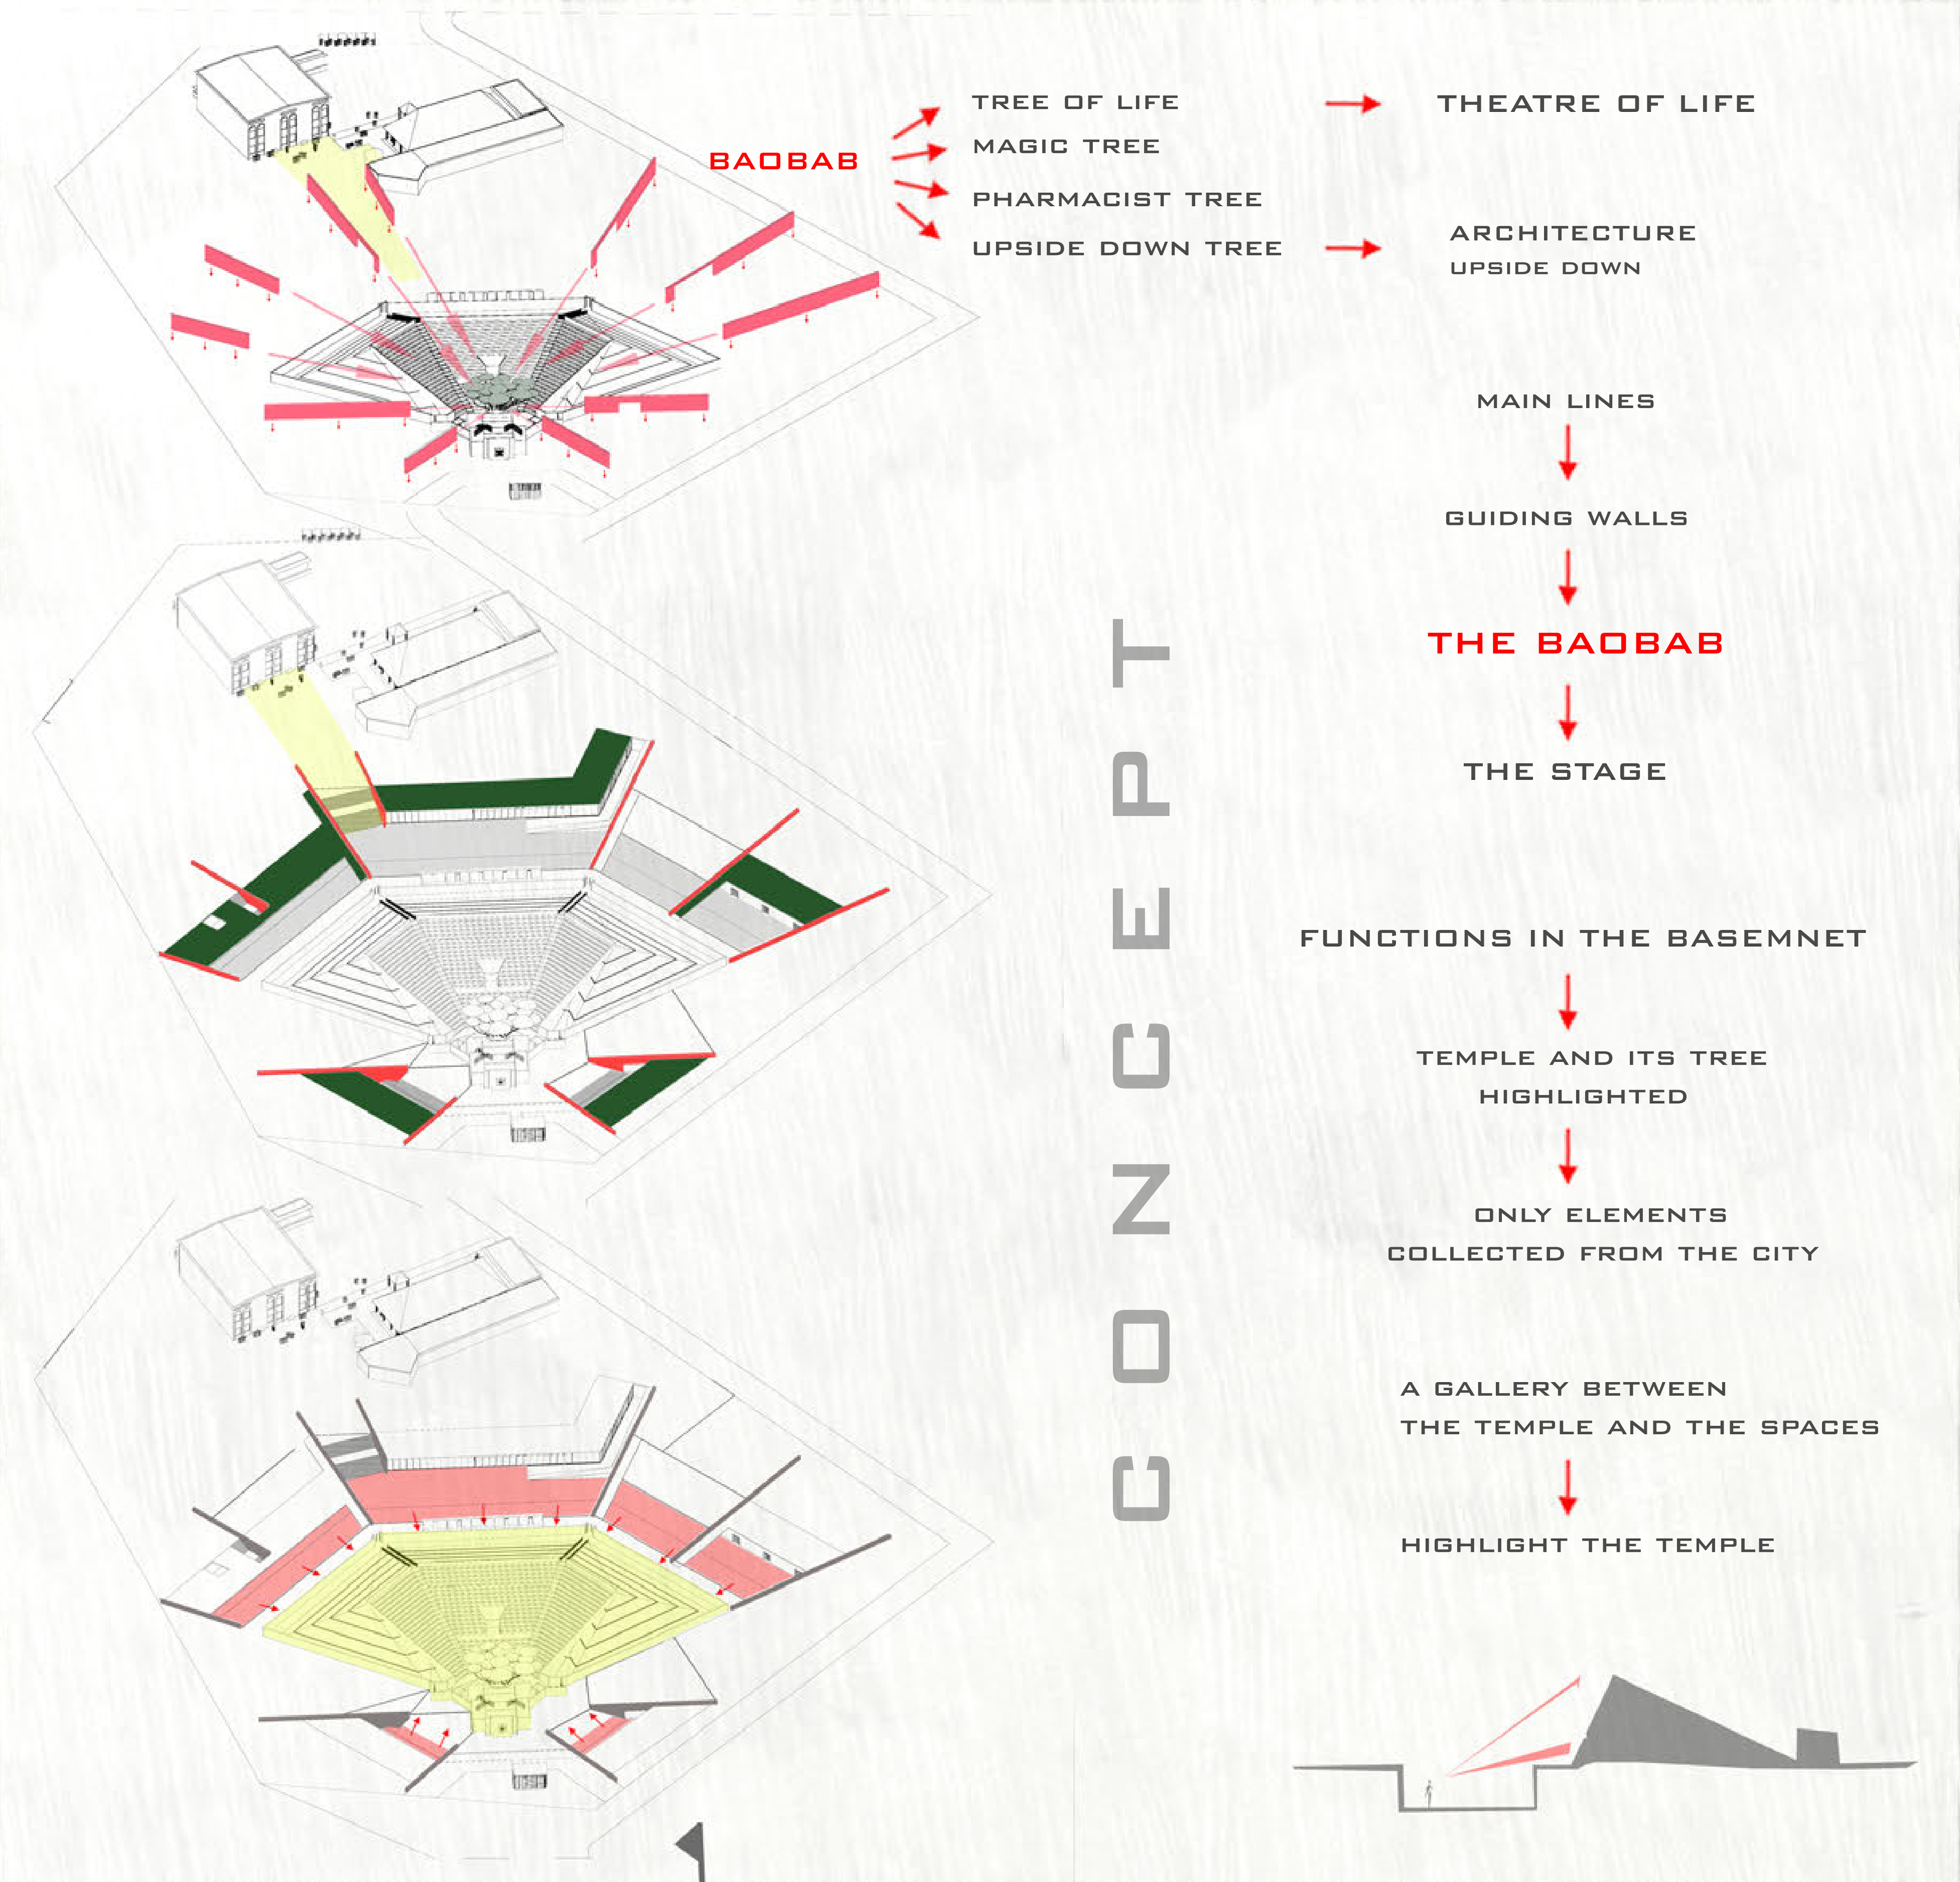

STAGE COVER

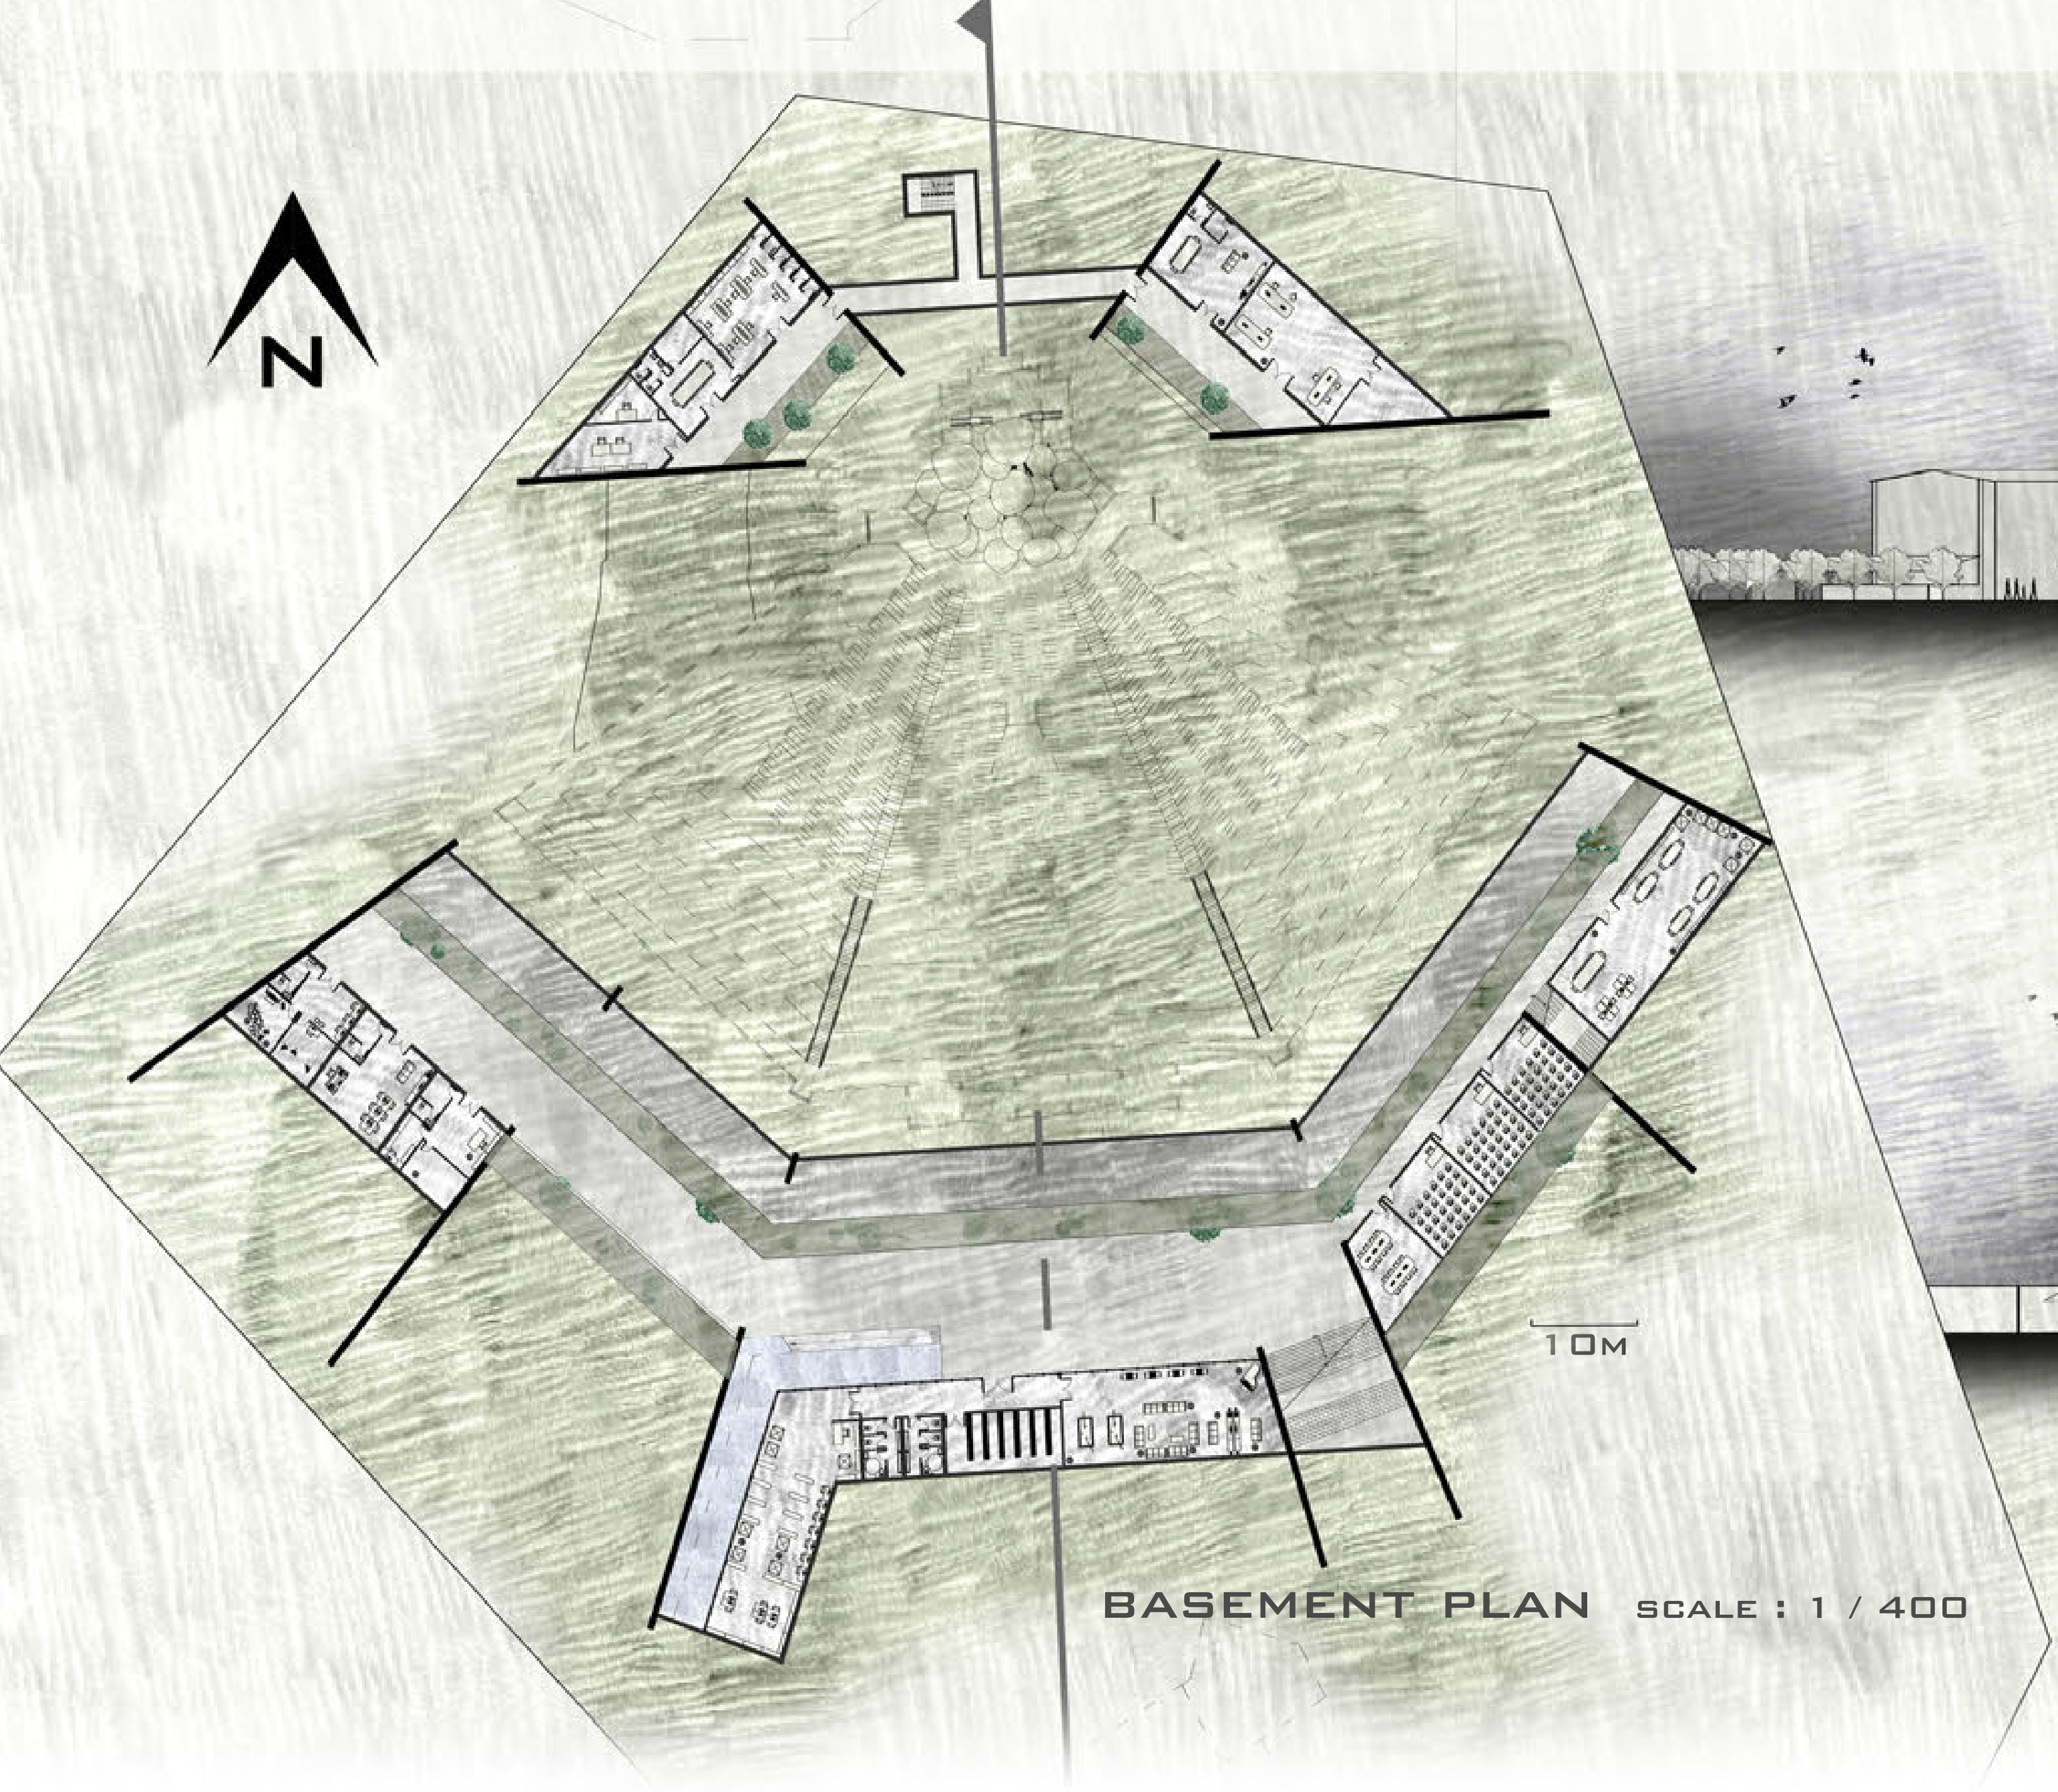

EAST ELEVATION SCALE : 1 / 400



SECTION 1 SCALE : 1 / 400

