

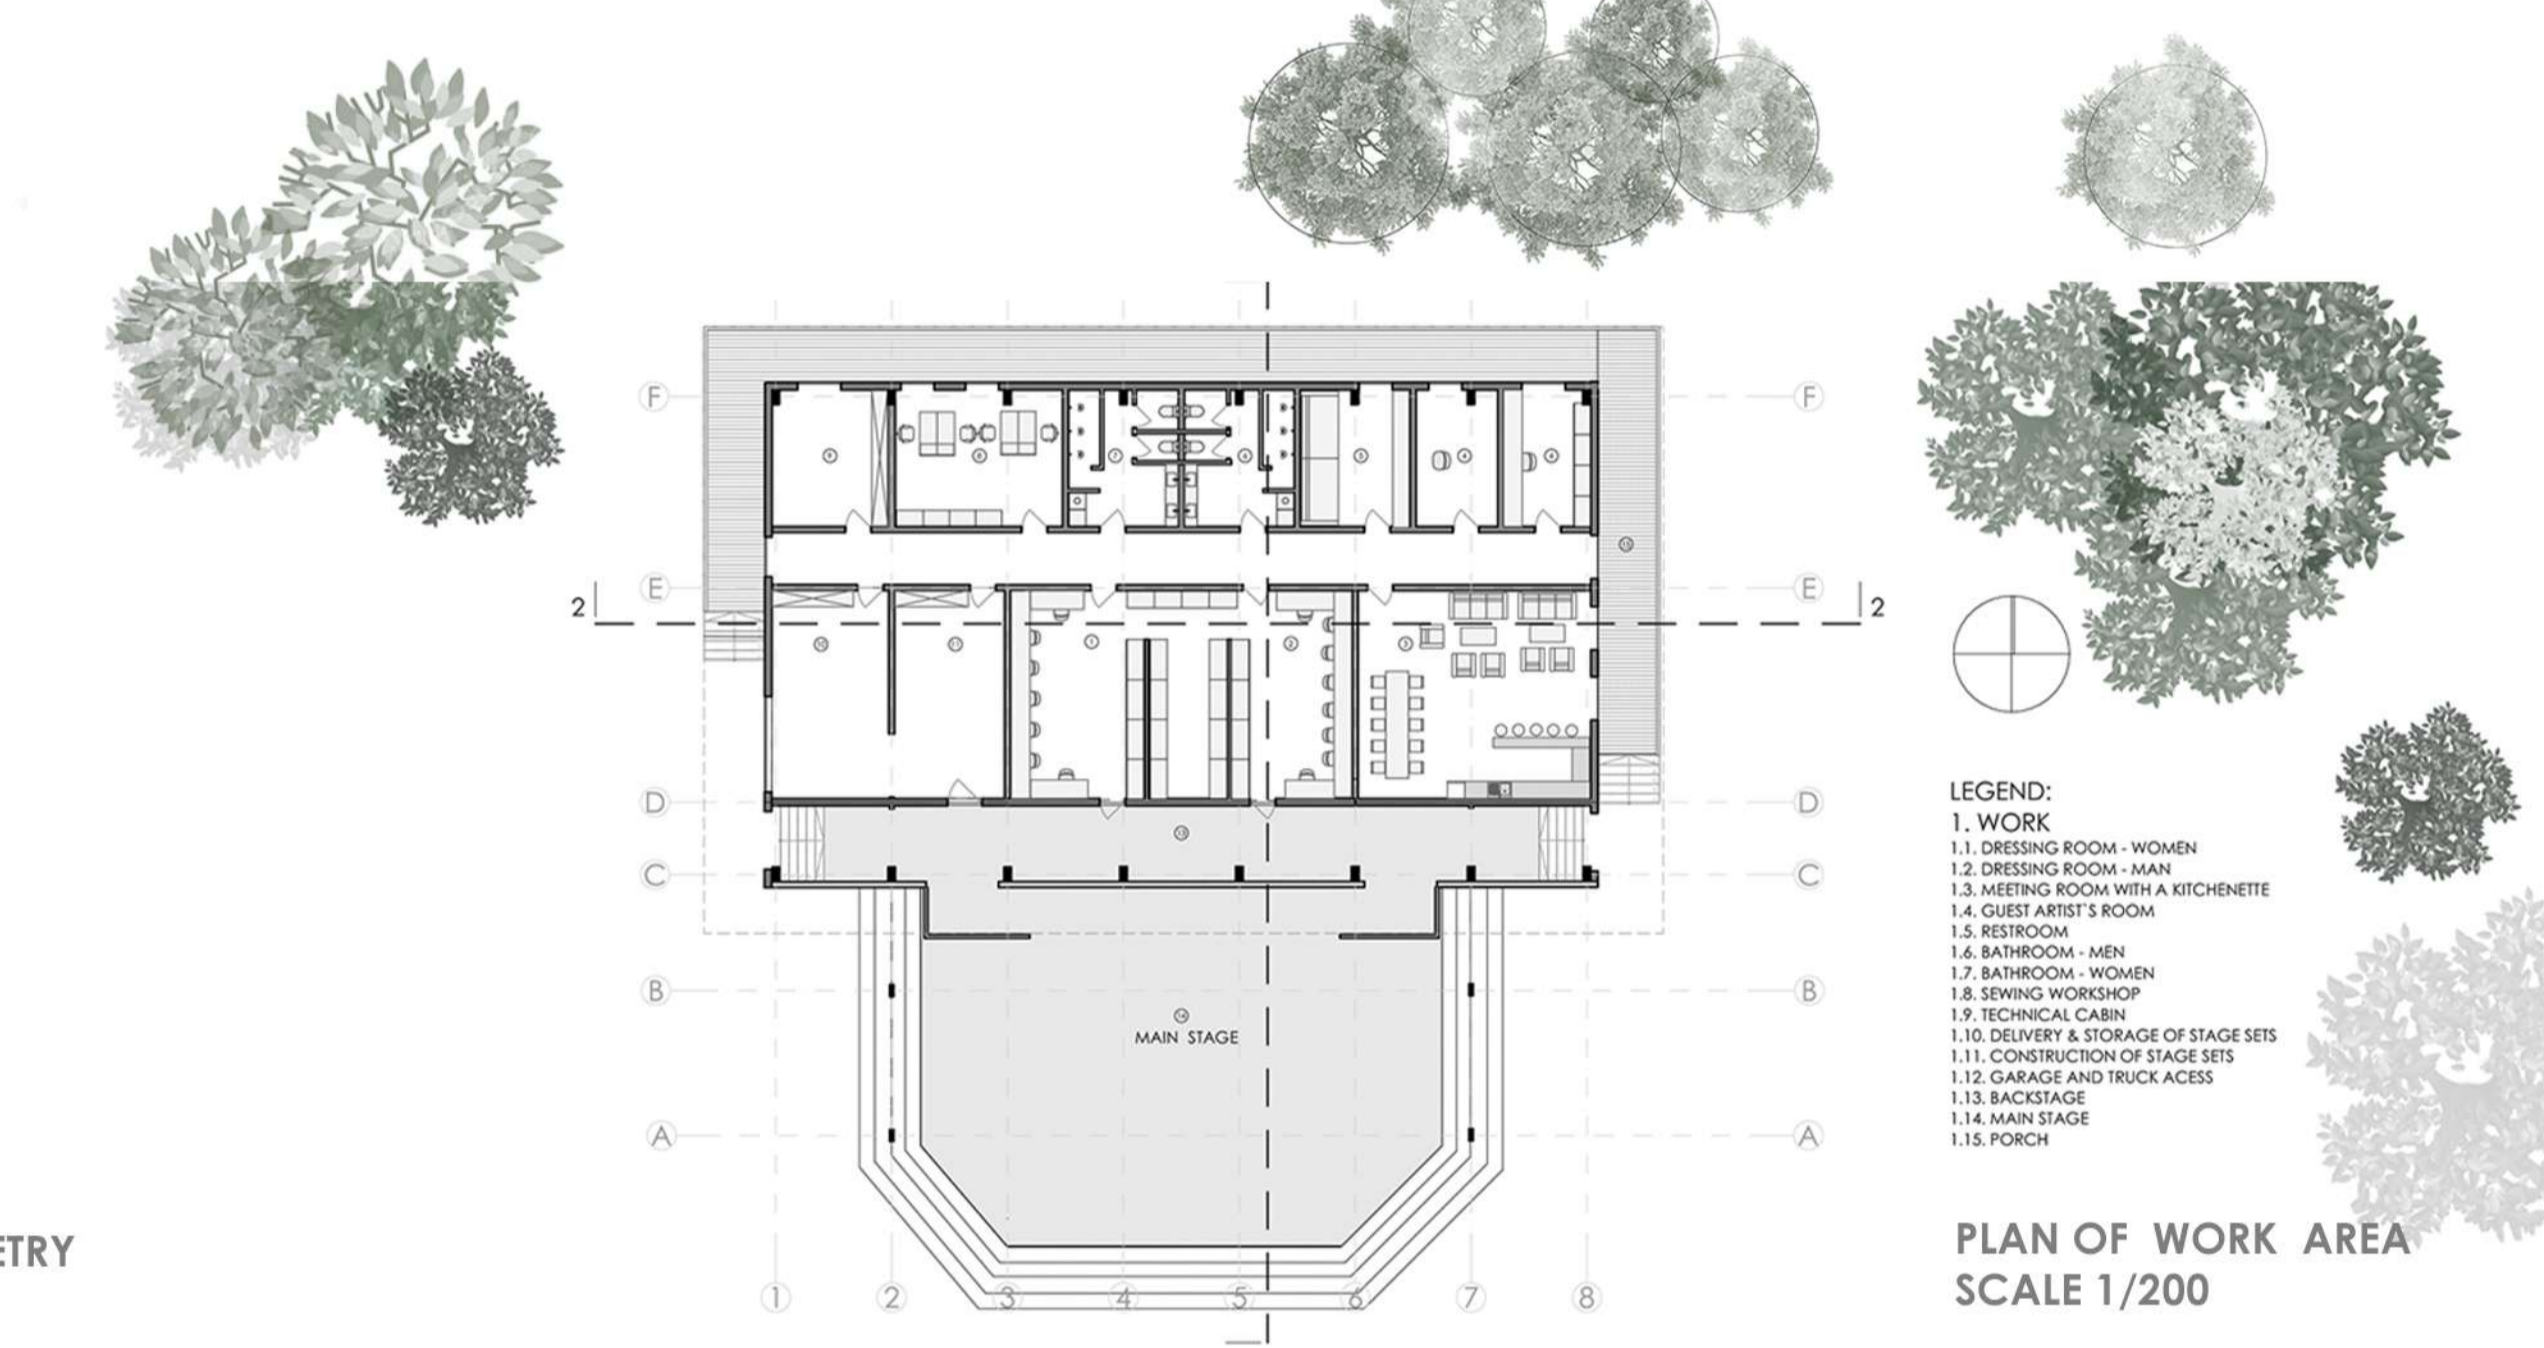
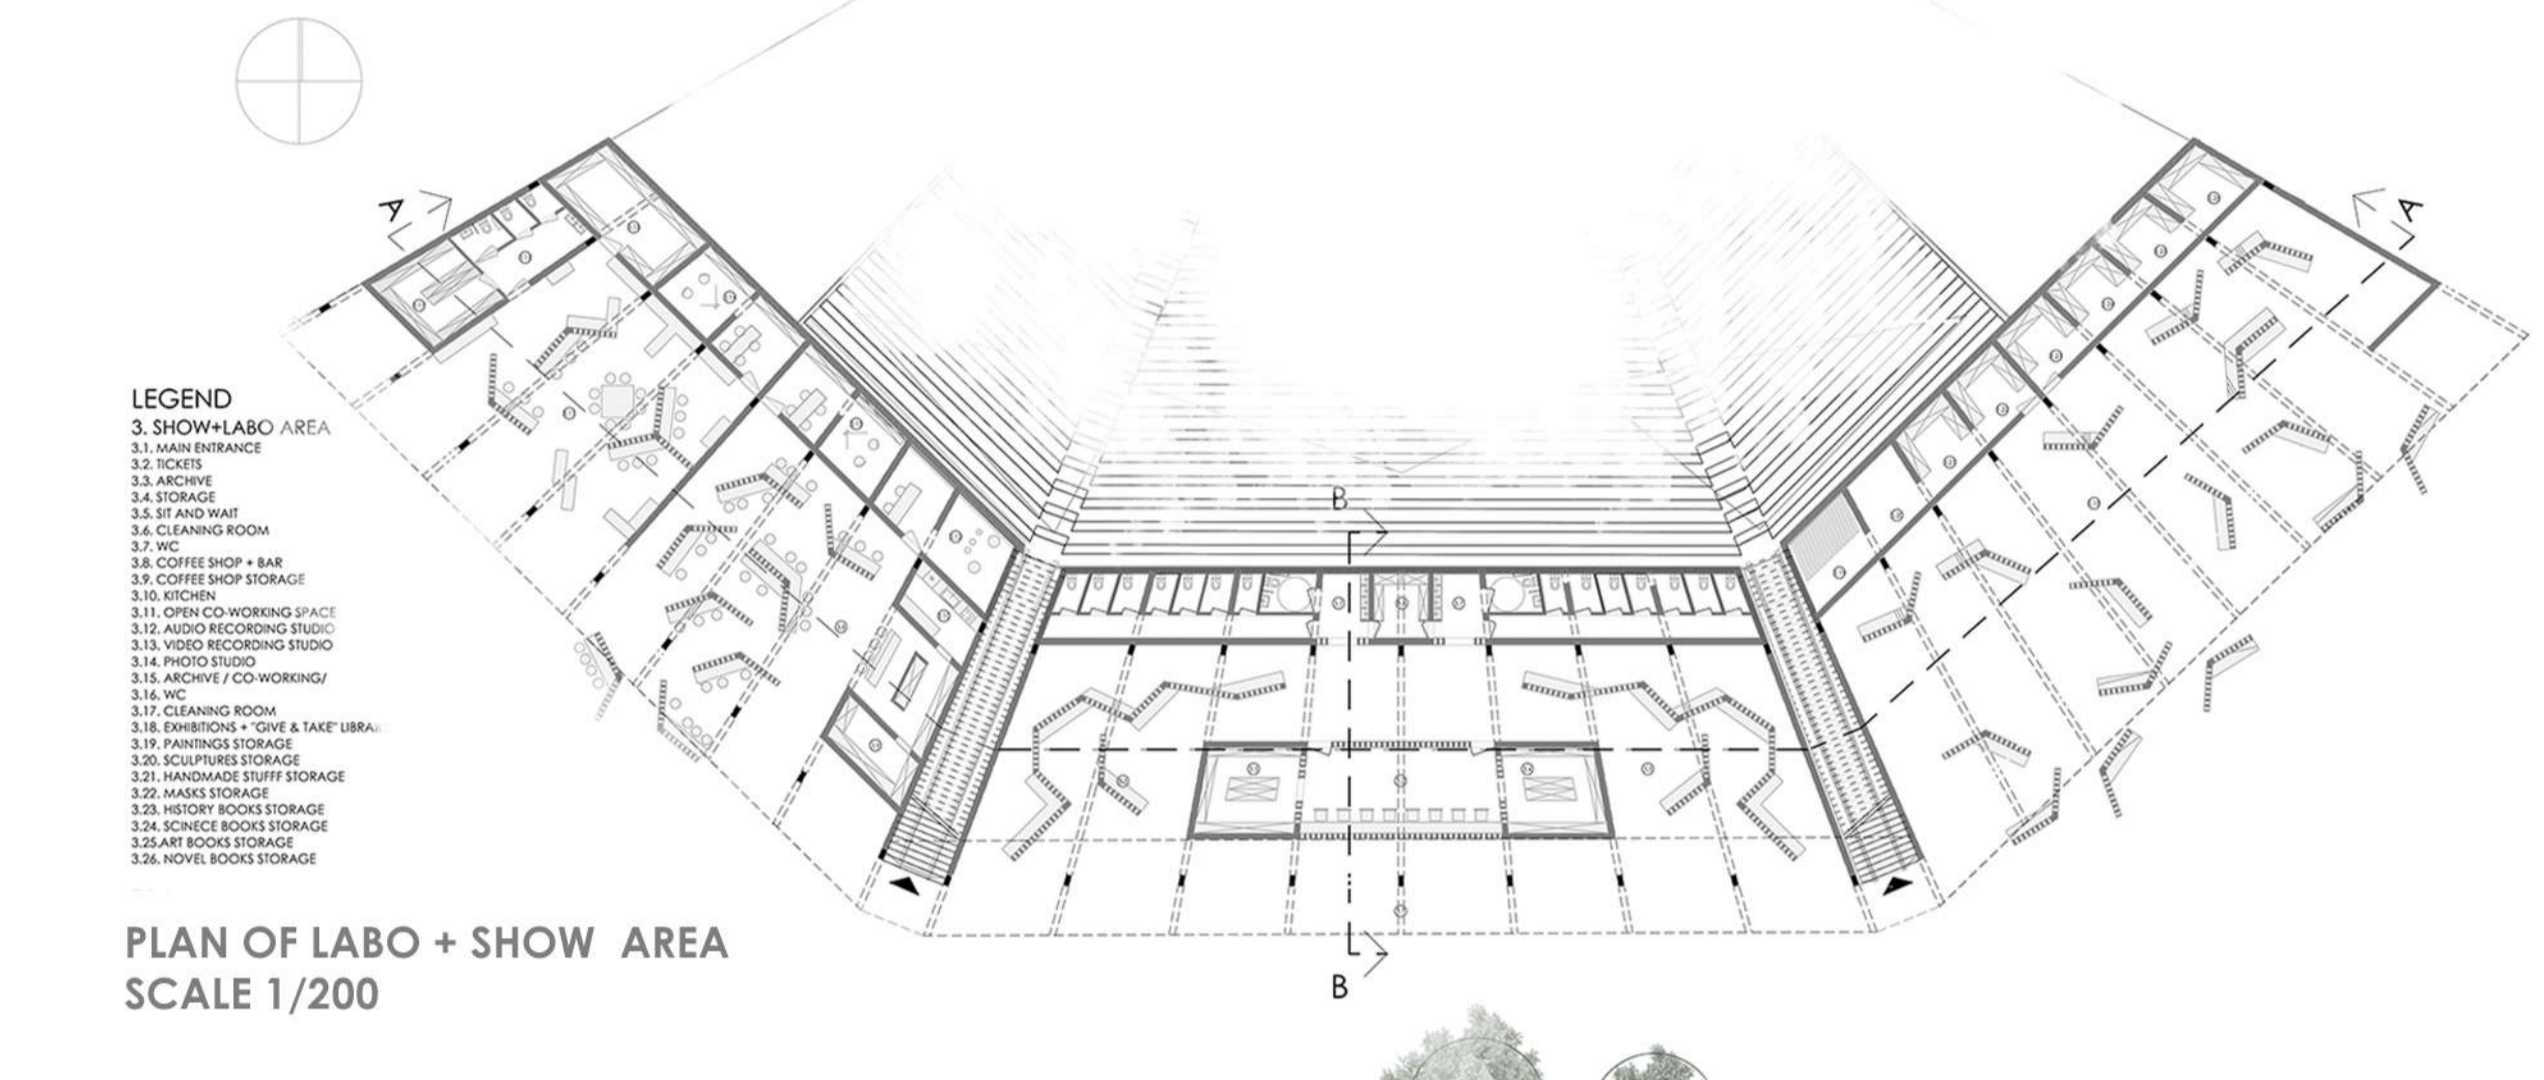
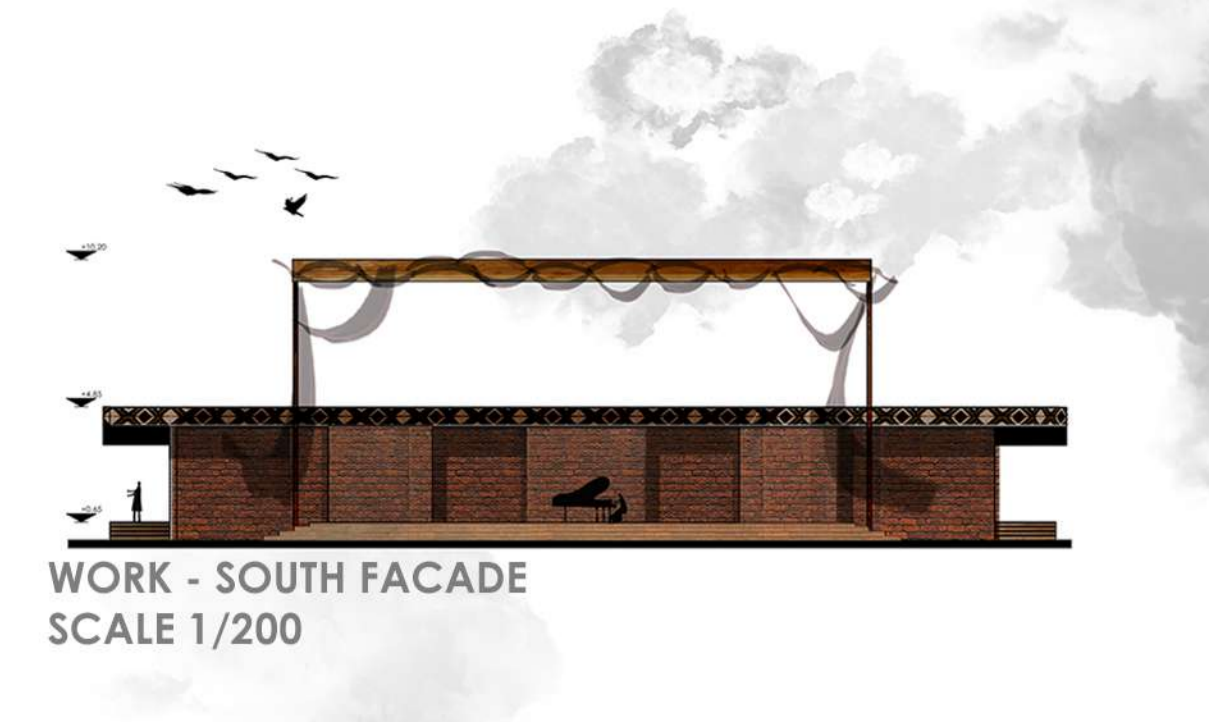
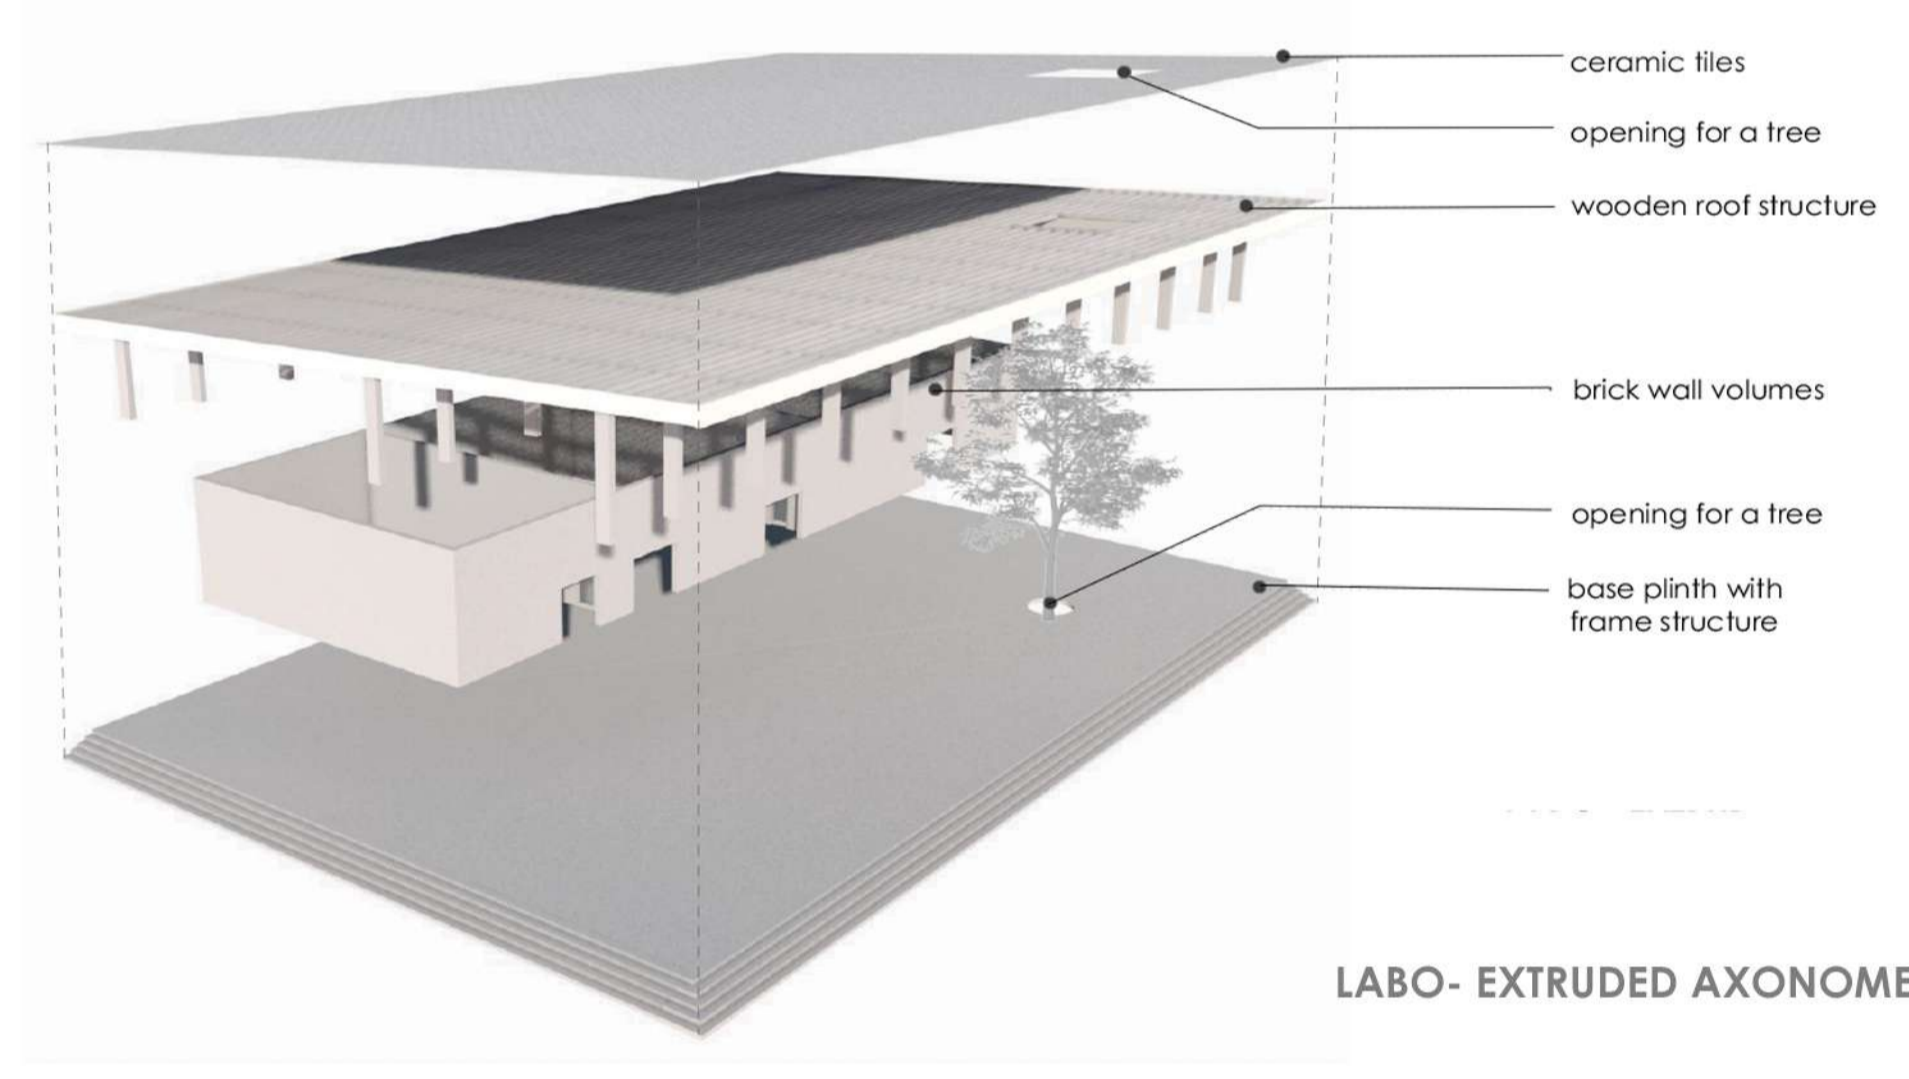
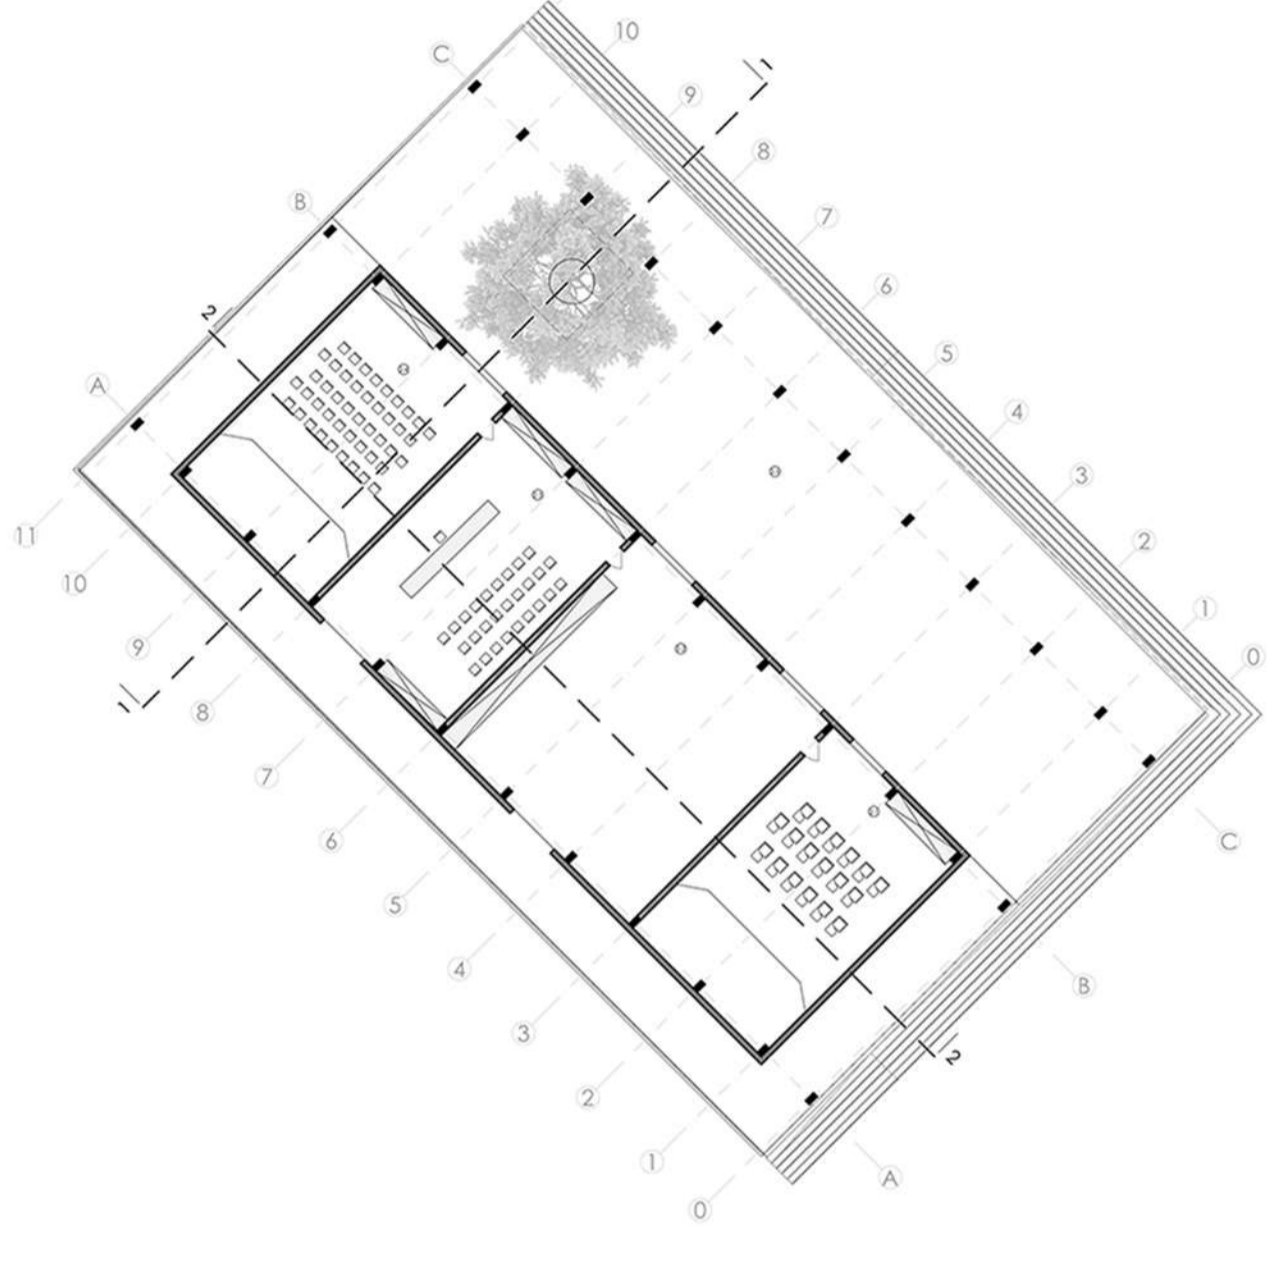
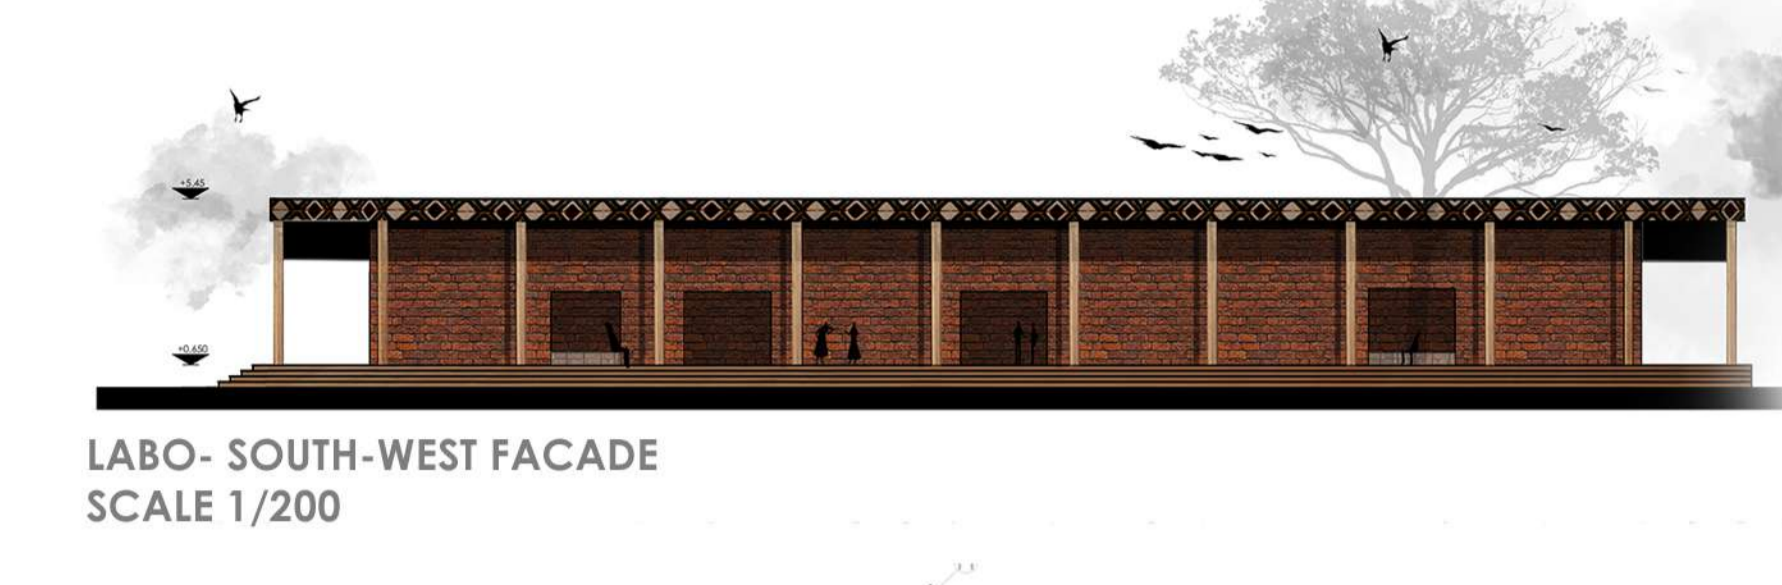
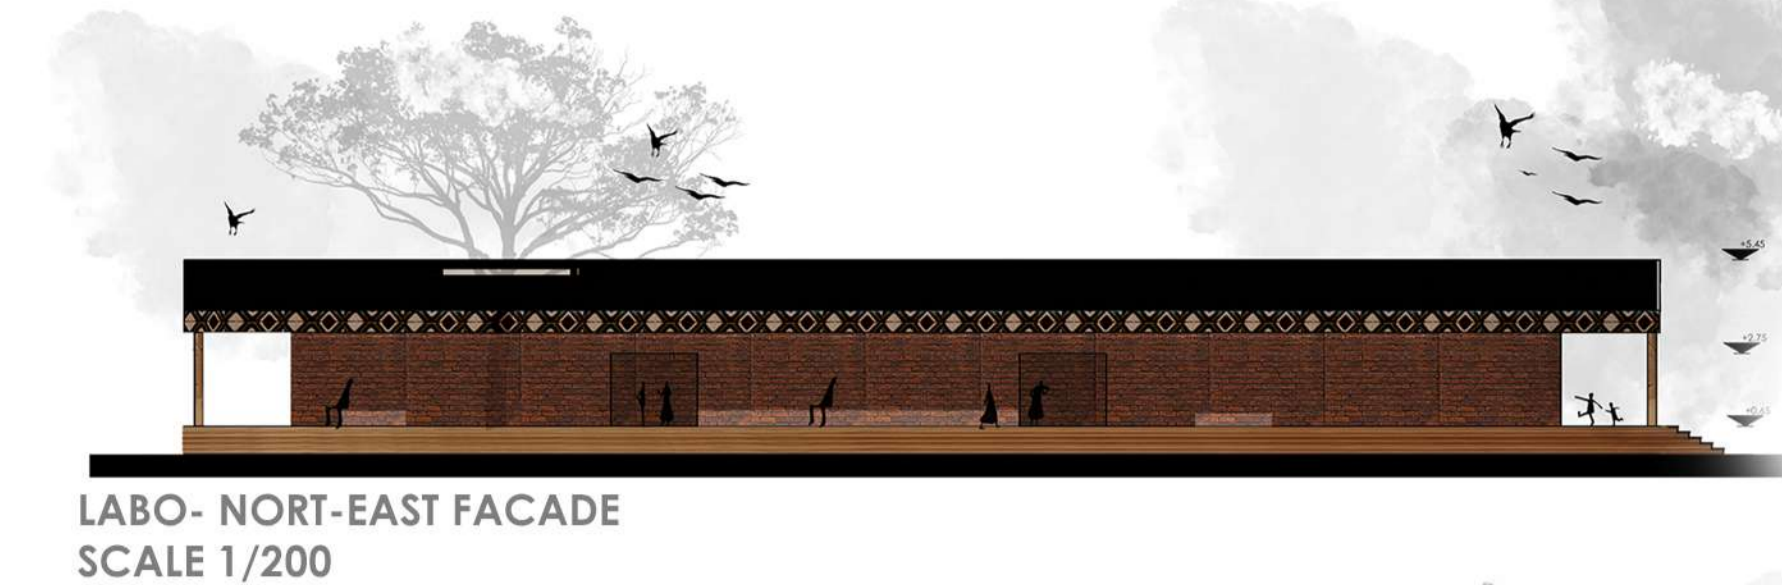
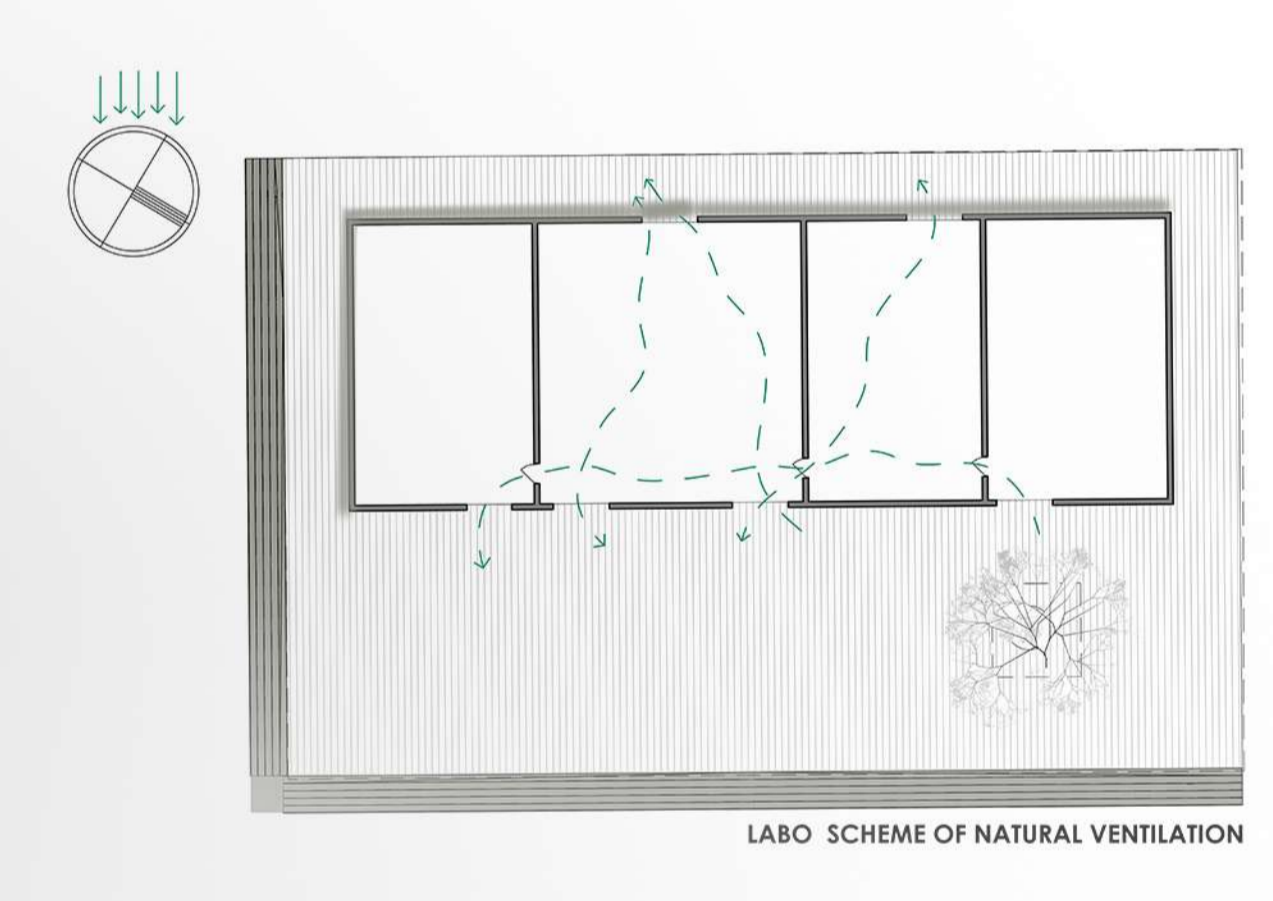
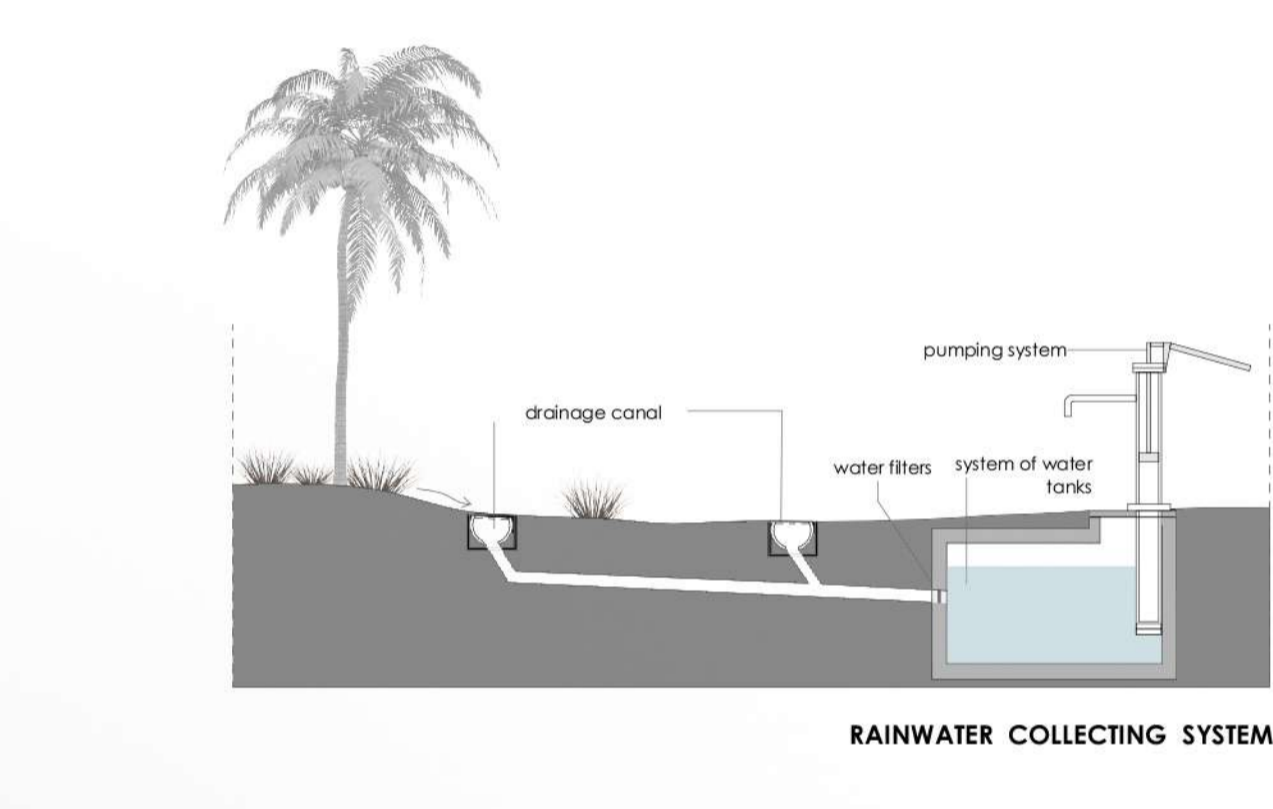
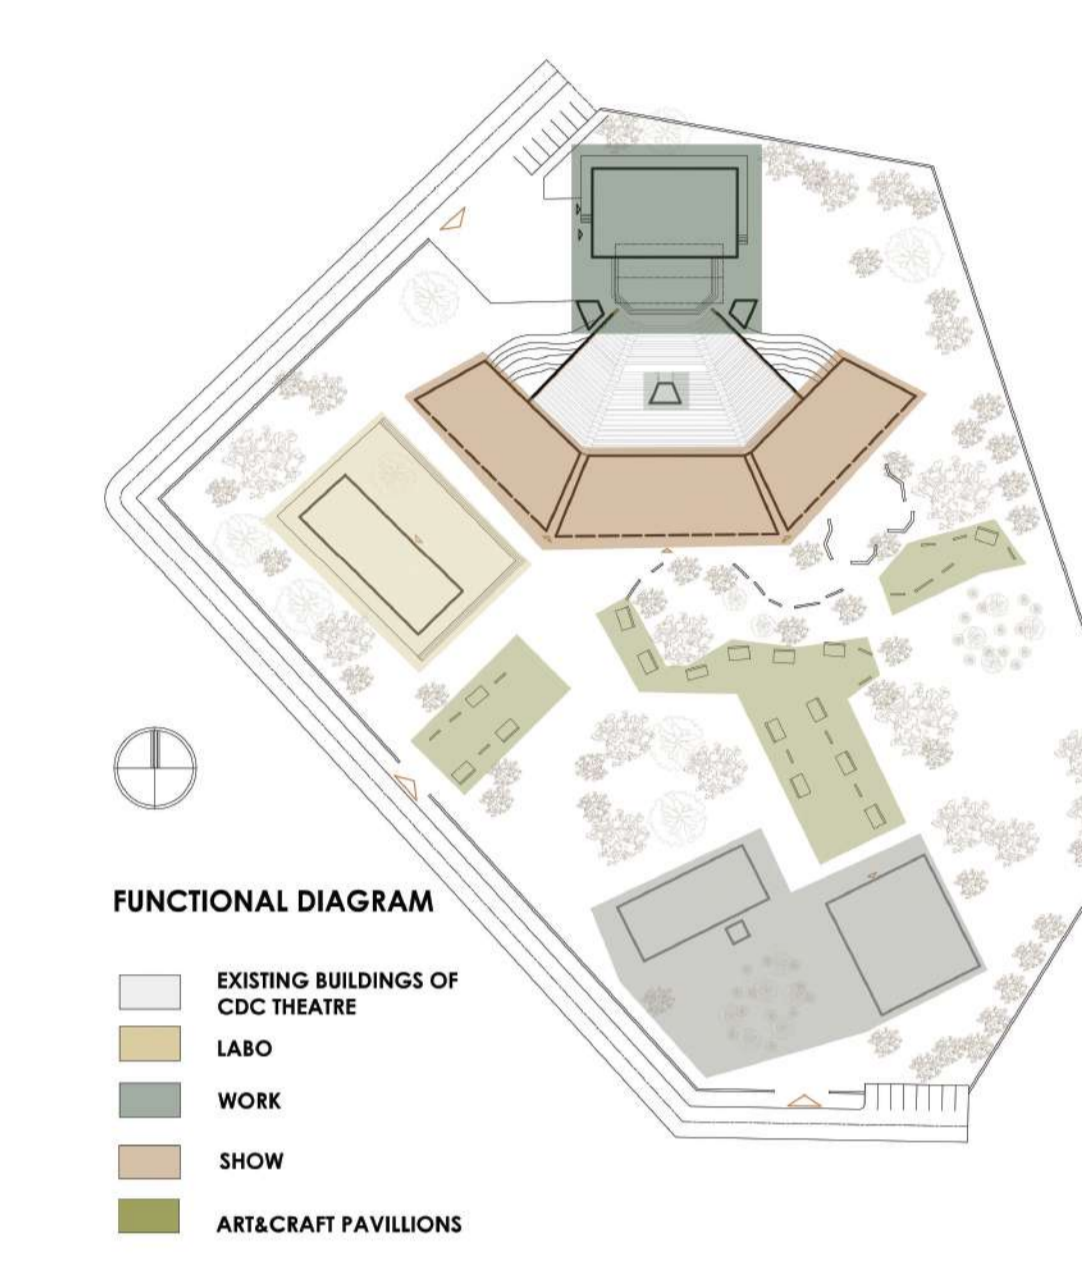


THEATRE POPULAIRE IDEA/L/ DESIRE BONOGO

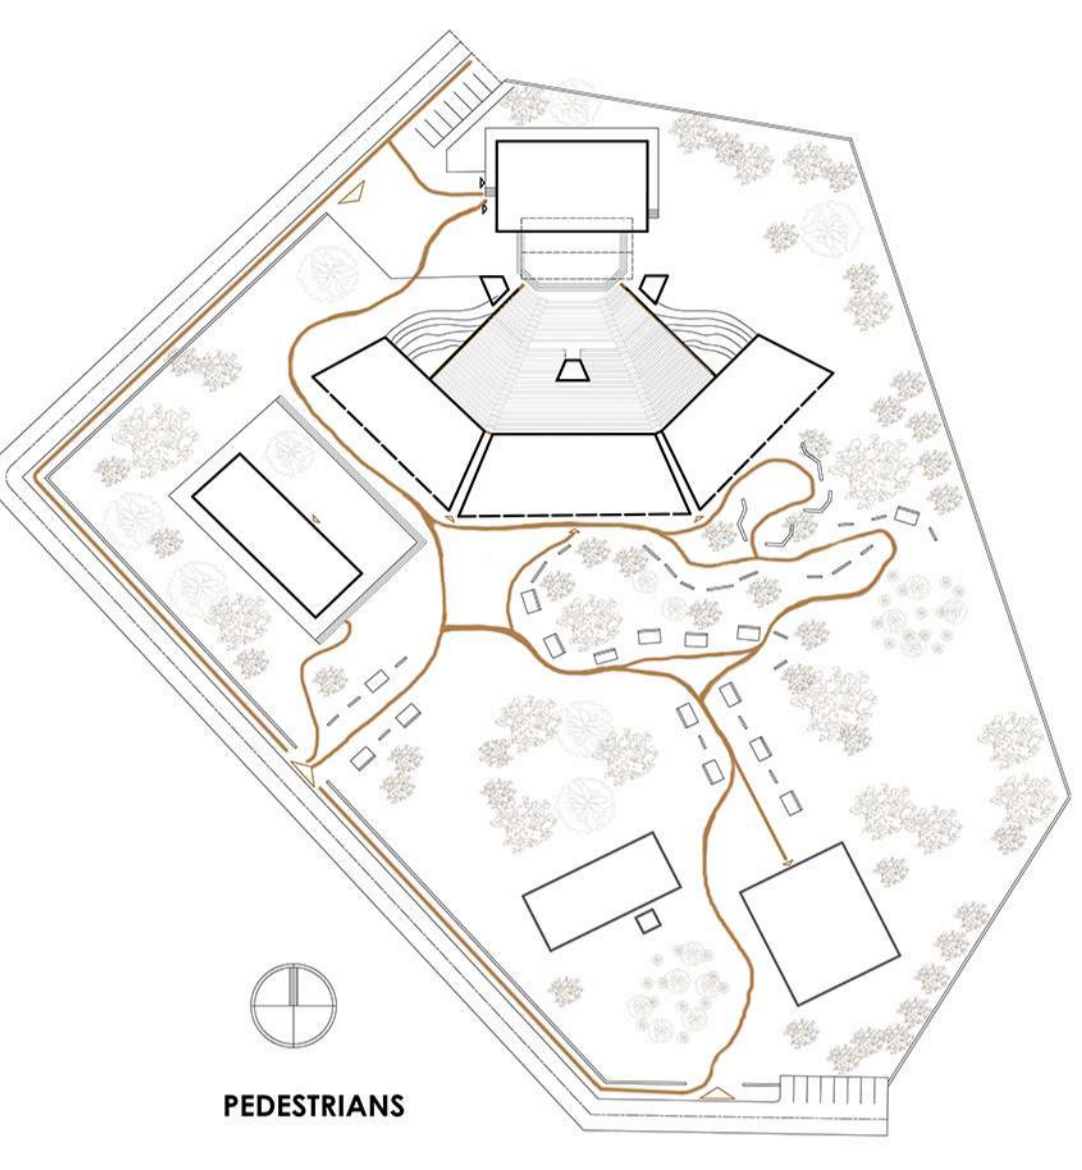

PROJECT IDEA

The designed concept aims to create a multifunctional site in which local people and tourists can perform different kinds of art as well as experience native culture and access handmade craft goods in the included pavilions. The main problem which the project solves is the creation of suitable and adequately equipped spaces for educating, practicing and performing all kinds of time arts: music, drama, dance and puppet shows. The designed buildings shelter different functions, which are all logically connected and create a user-friendly environment. The whole complex is to raise the level of cultural development in the town of Ougadougou, attract international visitors and represent a desirable place for native citizens. Apart from the building themselves the site plan suggests that the free space in the yard is preserved and further developed and could be used both for recreation and different outdoor activities and rehearsals.

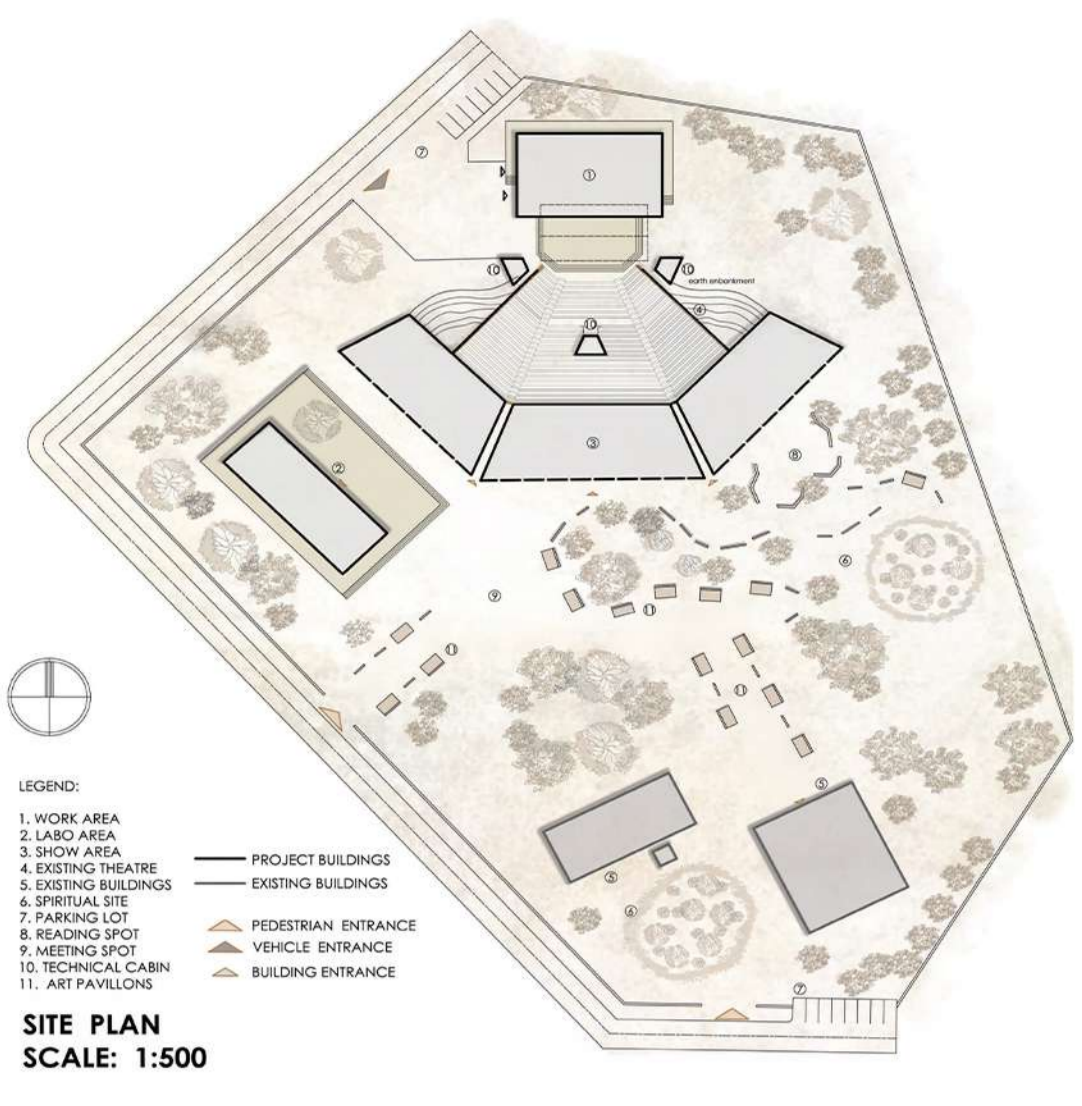