




SECTIONS

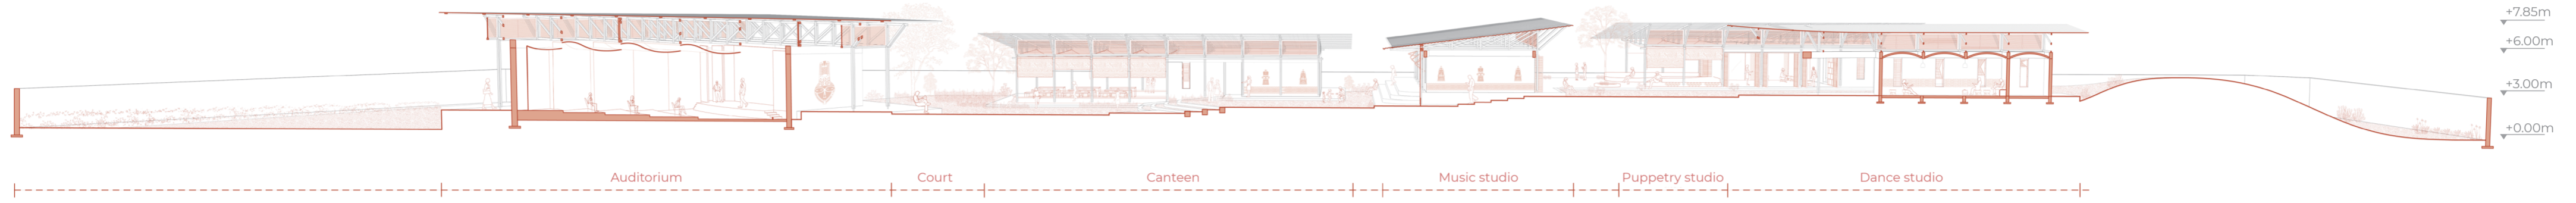

SECTION A-A
Through Labo area

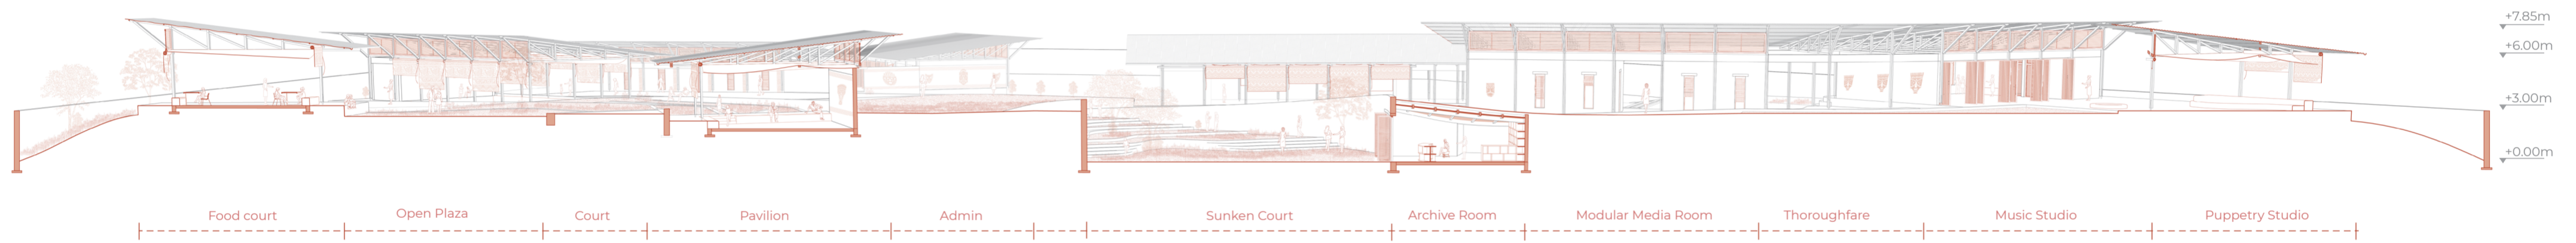

SECTION B-B
Through sunken court

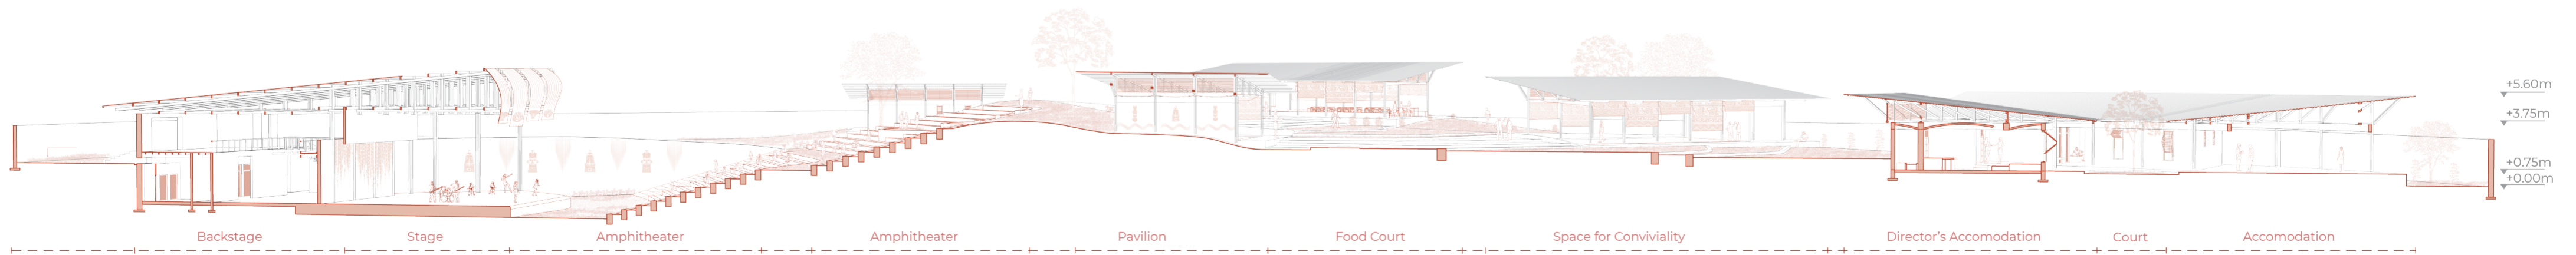

SECTION C-C
Through amphitheater