


THE GREEN AMPHITHEATRE
Ouagadougou, Burkina Faso, West Africa

Pan-African colours




Ouagadougou

To provoke an artistic regeneration in the town, encouraging new visitors and giving local people the opportunity to discover contemporary art, both national and international.
To enhance and experience the different typology of music in West Africa inside a peculiar community exploring both domestic and foreign tourist.

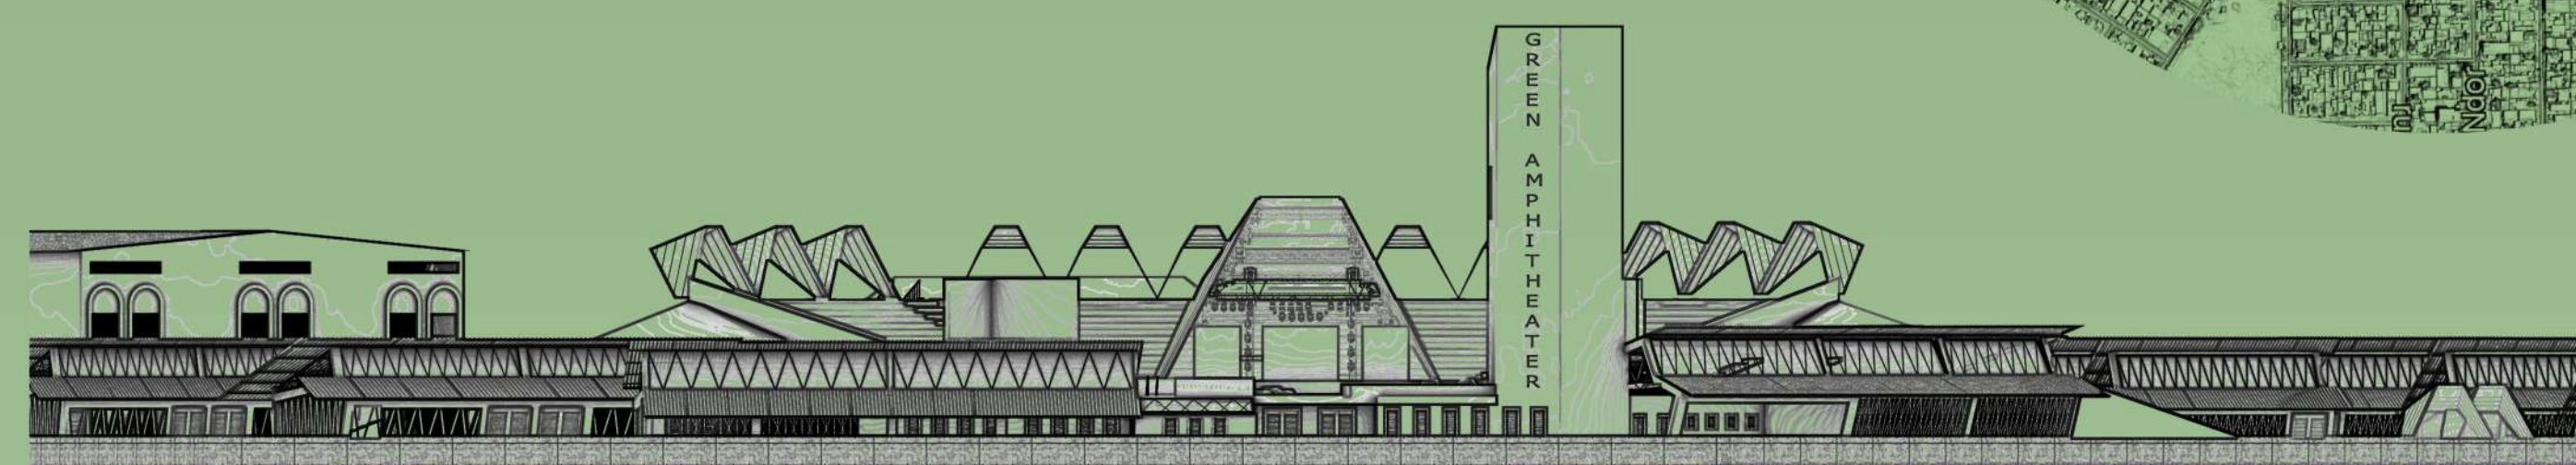



Elevation A

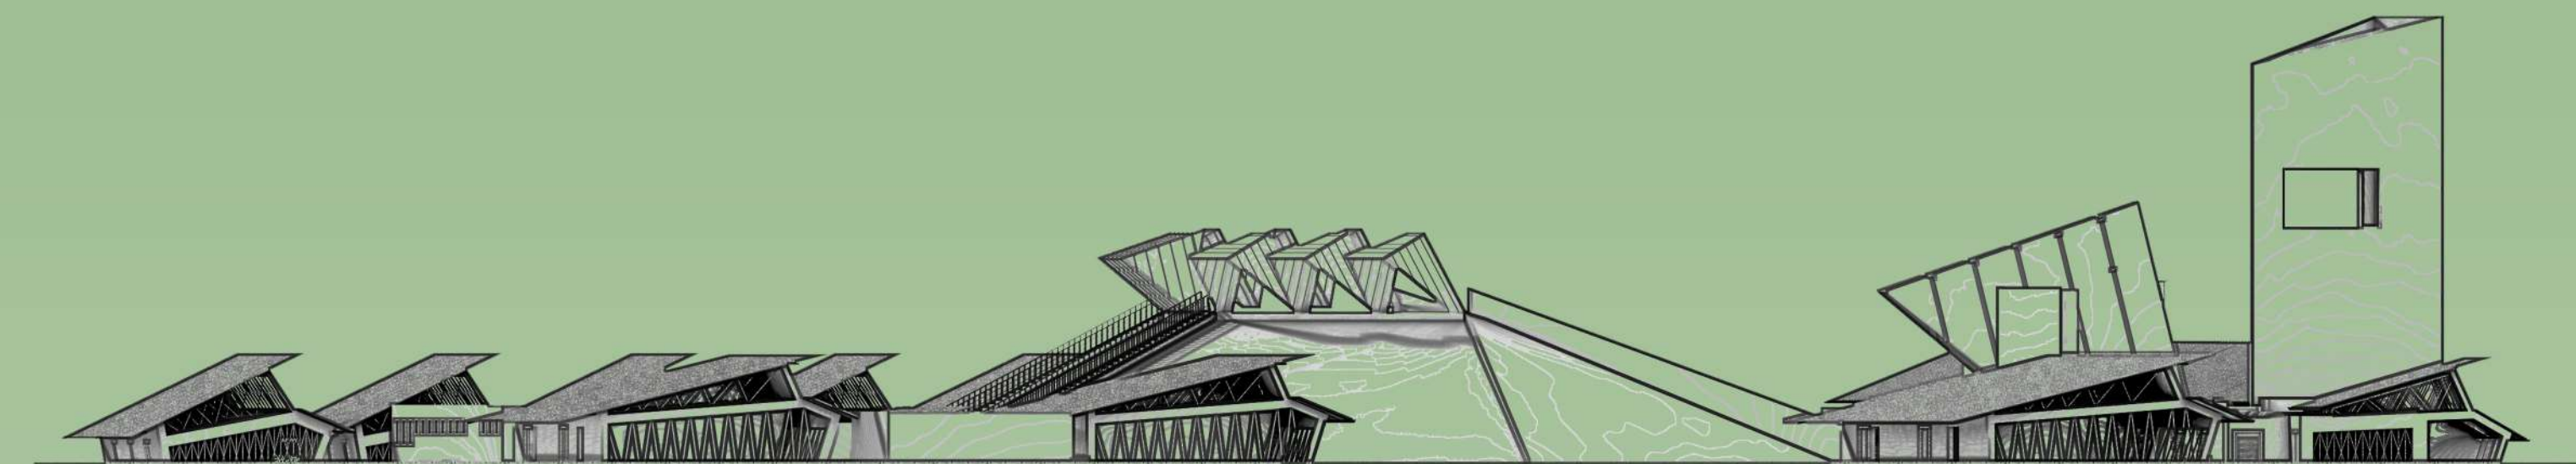

Elevation B



Section A

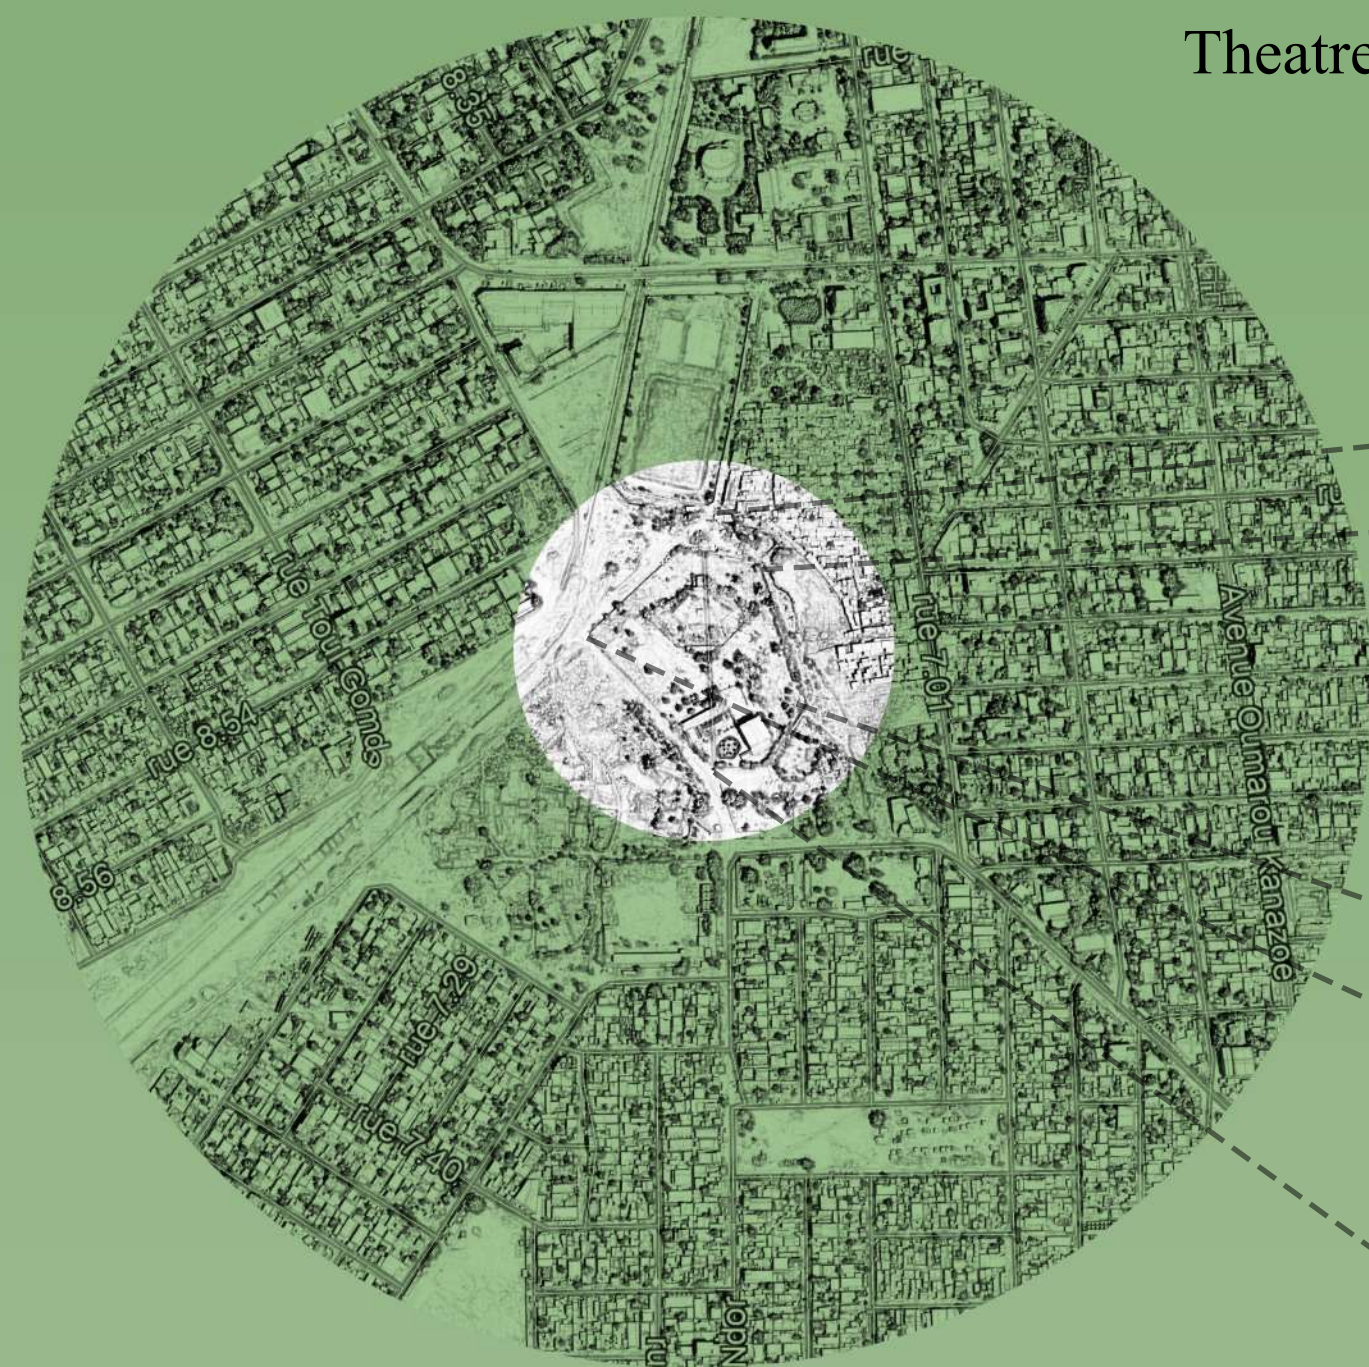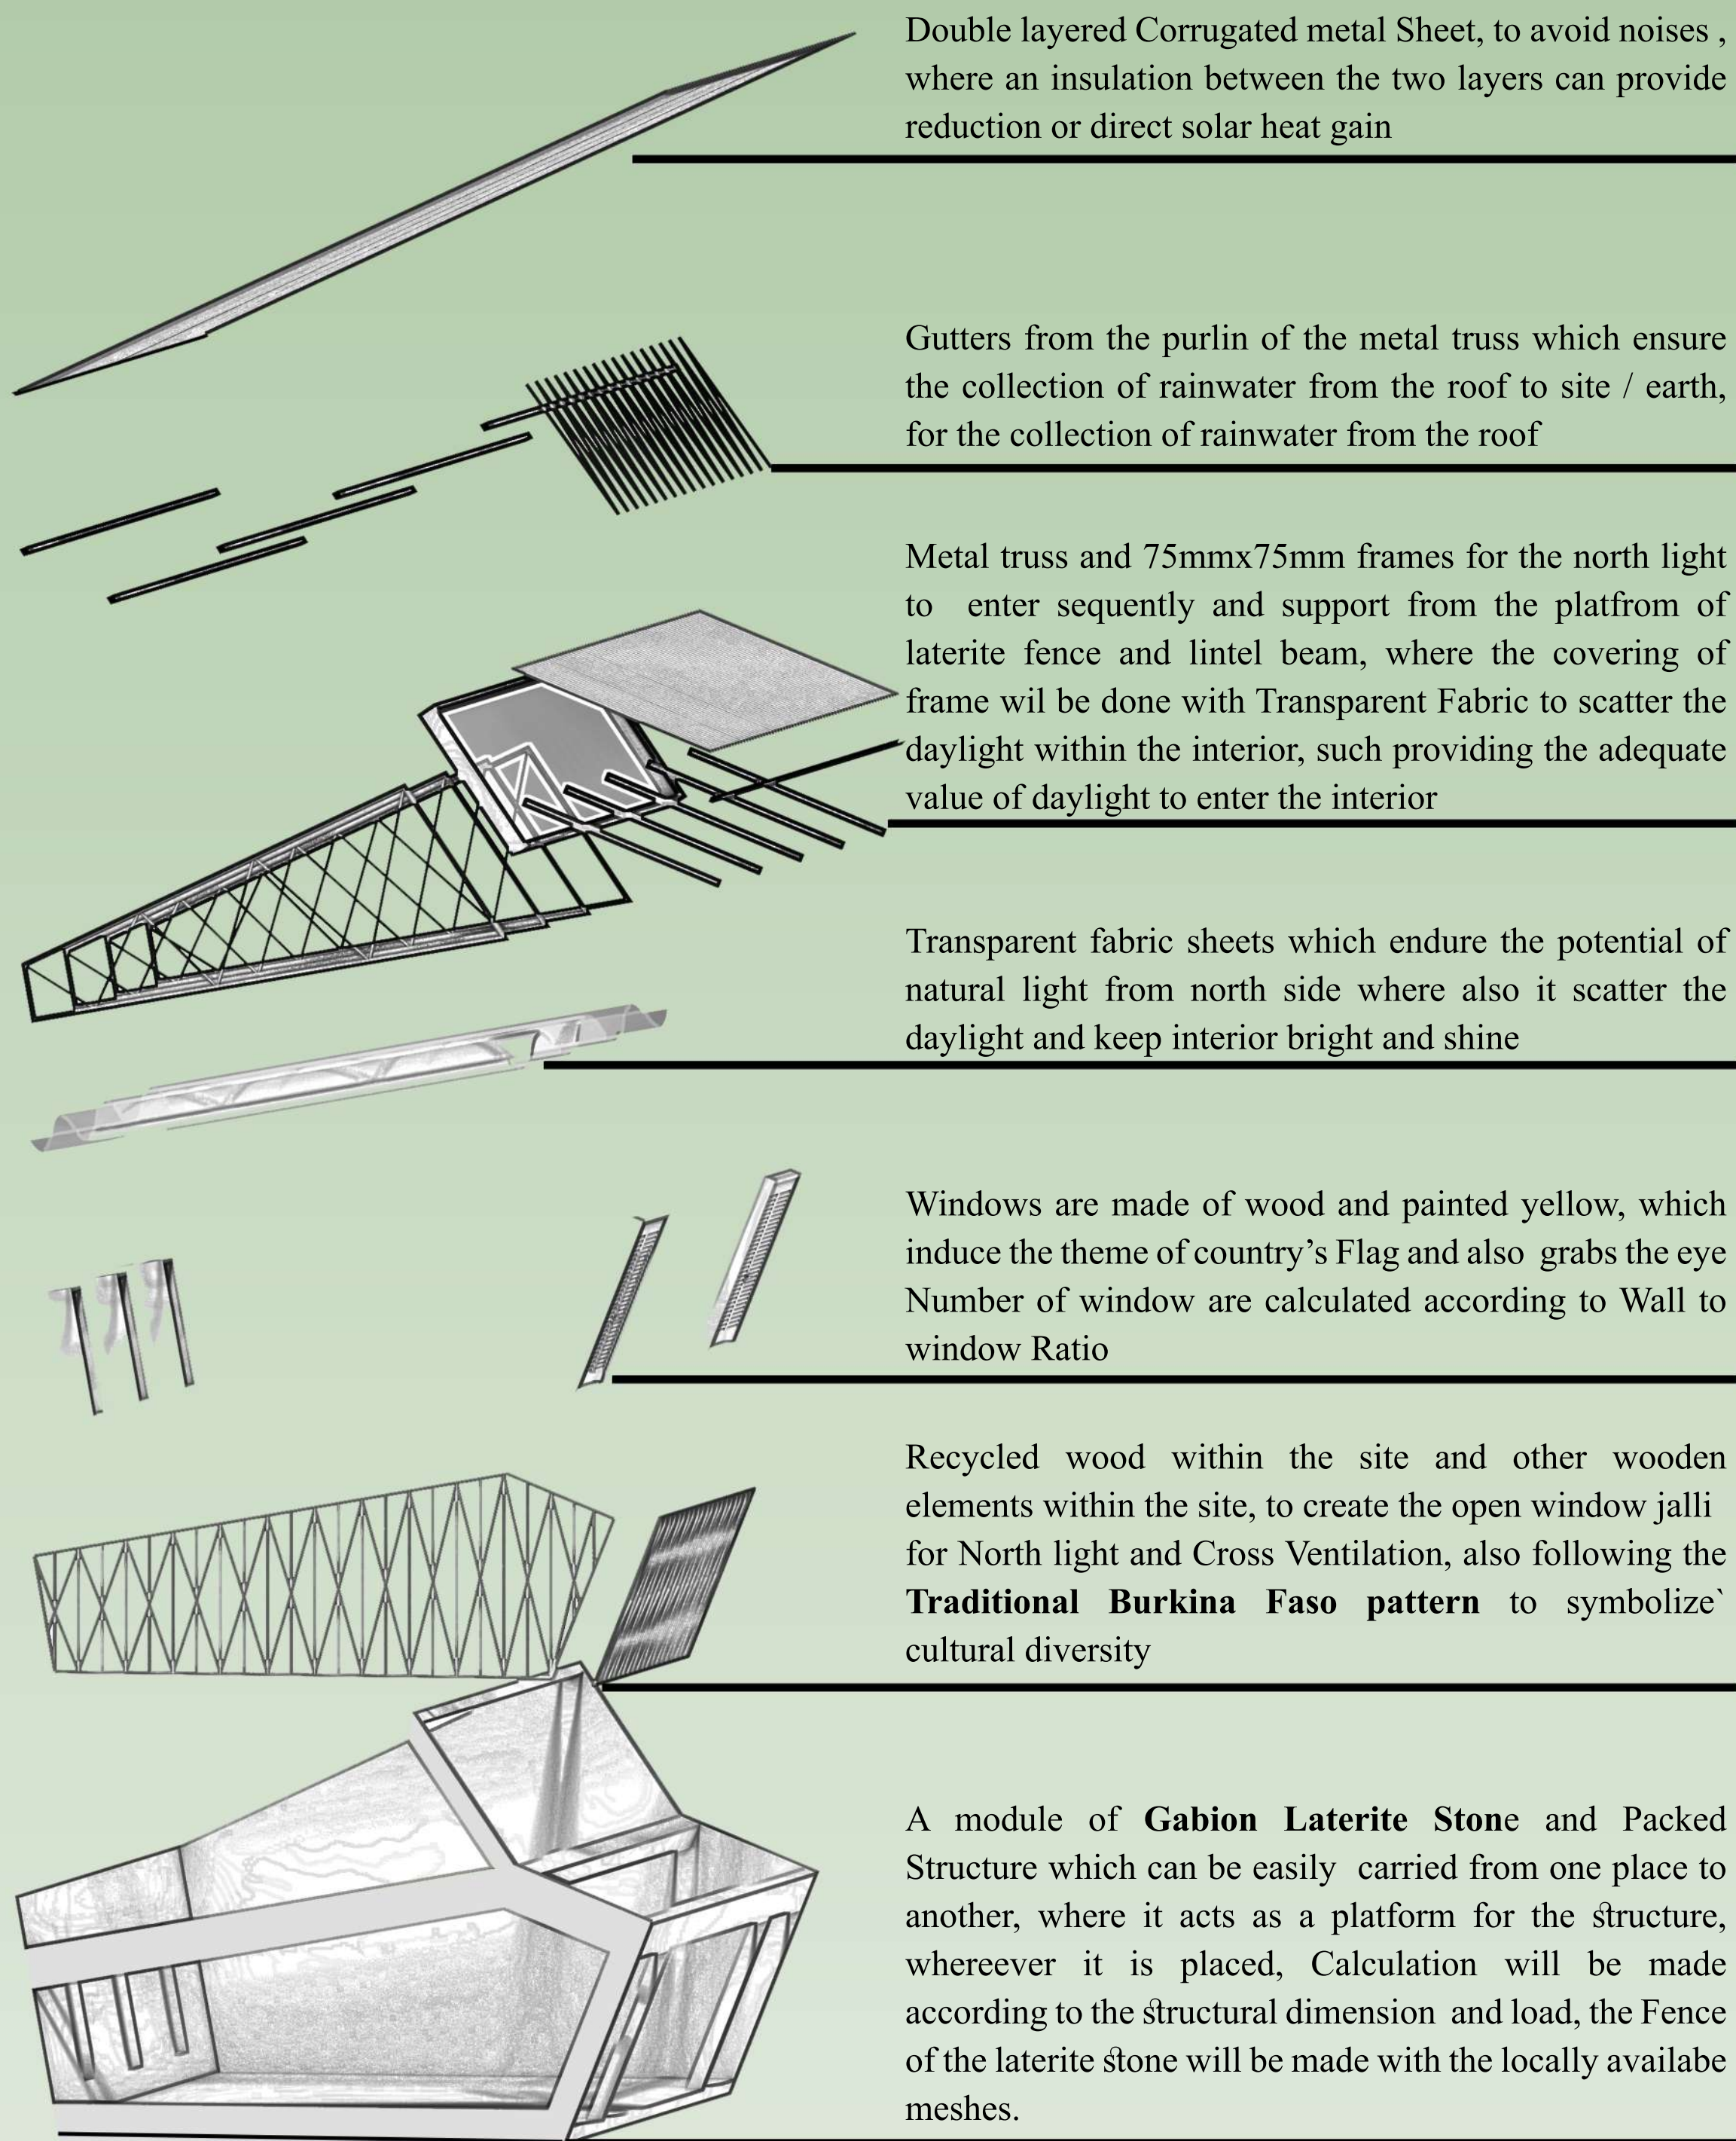

Site Location of Theatre Populaire

The sports Compound

Motorbike Market

Municipal Canal

Work Area

1. Stage
 2. Dressing and Restroom (men)
 3. Dressing and Restroom (Women)
 4. Meeting Room with kitchenette
 5. Technician Room
 6. Stage Set storage
 7. Workshop of Repair & Storage
 8. Sewing Workshop
 9. Technician Cabin room
 10. Truck Access & parking
 11. Garage Parking
 12. Coutyard & Roof Garden
- Show Area**
13. Seating
 14. Box Office
 15. A space of conviviality

Show Area

16. Temporary Stalls
 17. Advertising and signage
- Labo Area**
18. Music Classroom
 19. Dance Classroom
 20. Art classroom
 21. puppets Classroom
 22. Library
 23. Modular Media Room
 24. A co-working space
 25. An archive room
 26. A music recording studio
 27. A studio photo studio
 28. A video editing room.
 29. Common Toilet
 30. Future Expansion

CDC compund


31. Rehearsal Space
32. Service & Storage
33. Cafeteria
34. Artist Accommodation
35. Space of Interaction

Site Plan




View from main road


Materials

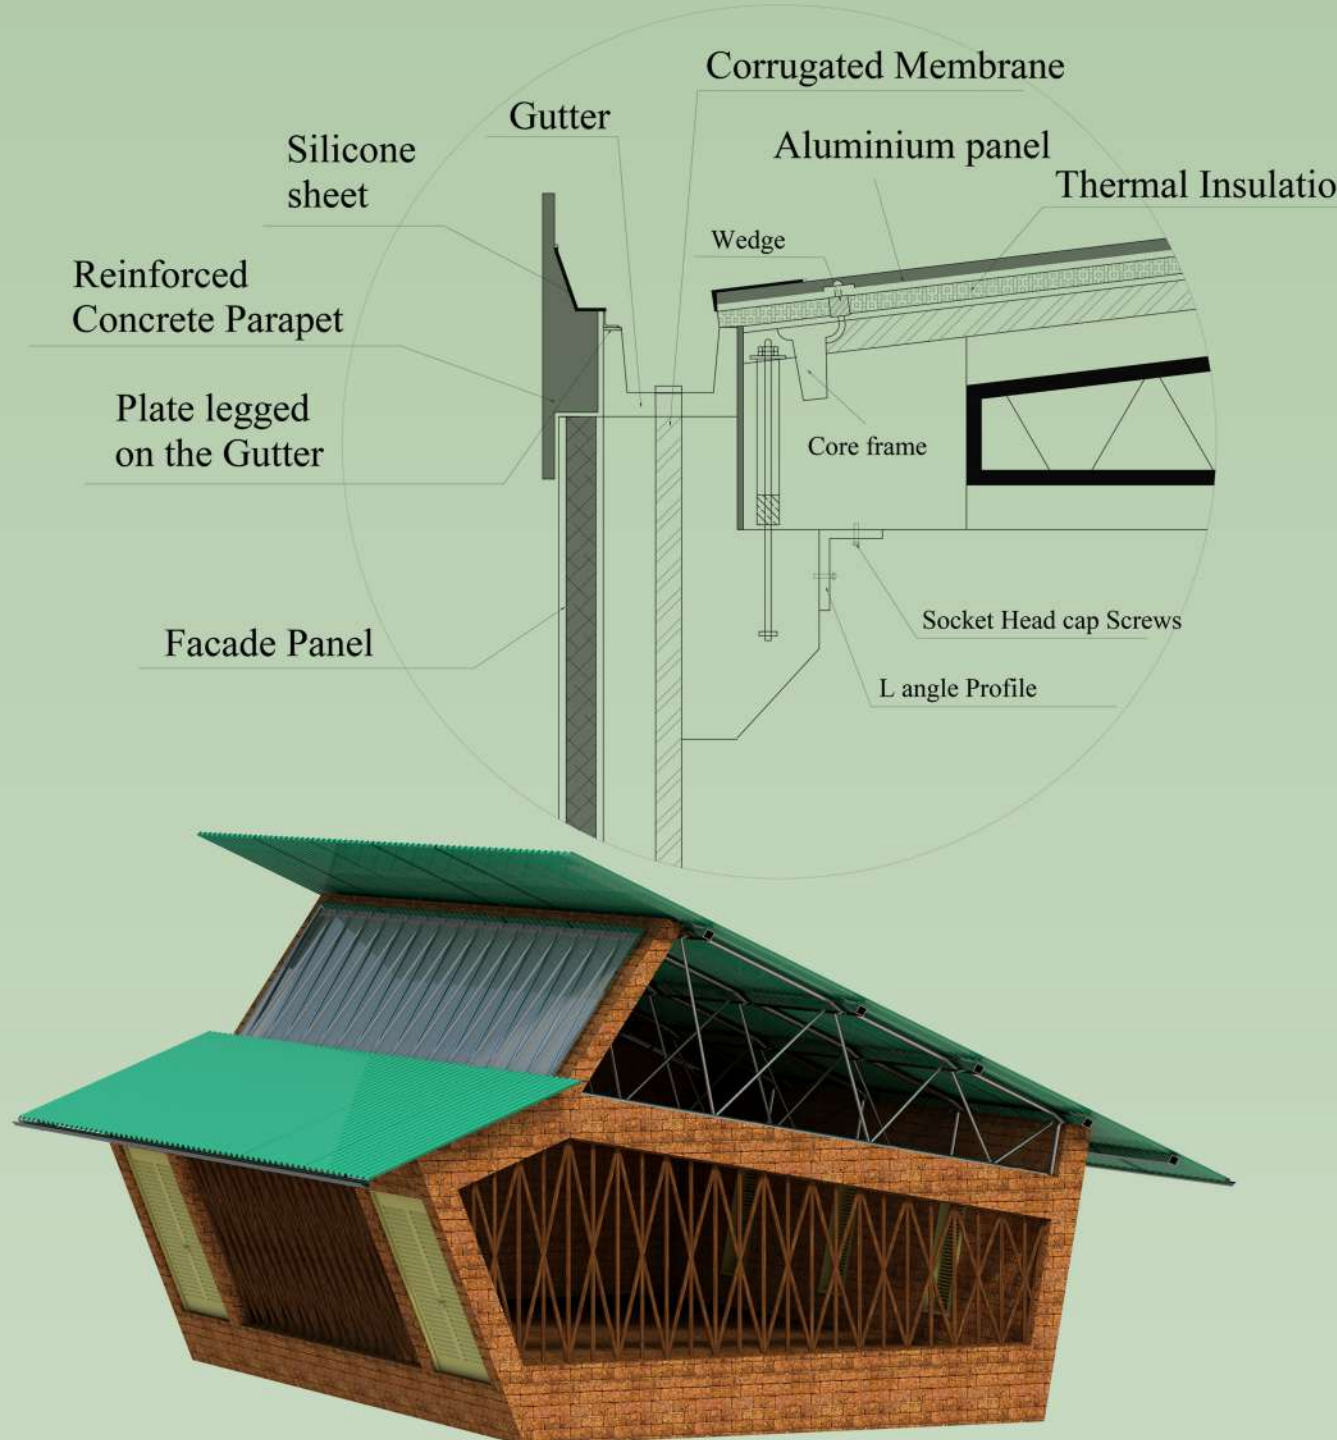

Prototype

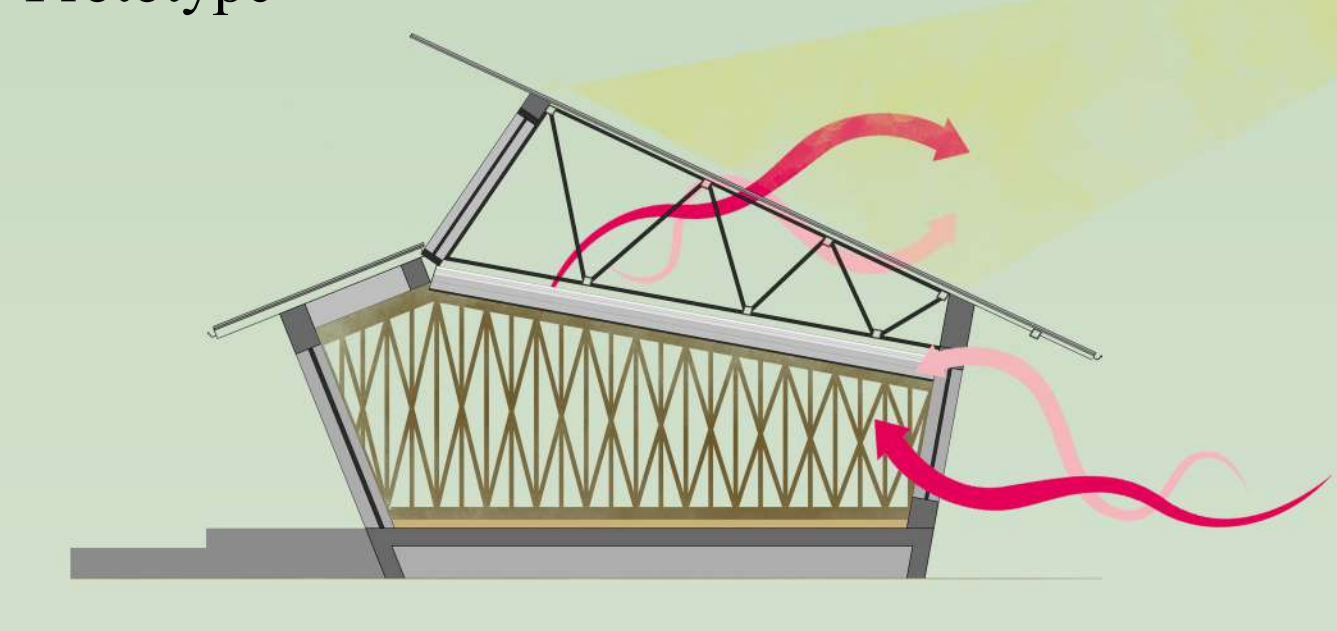

Section A

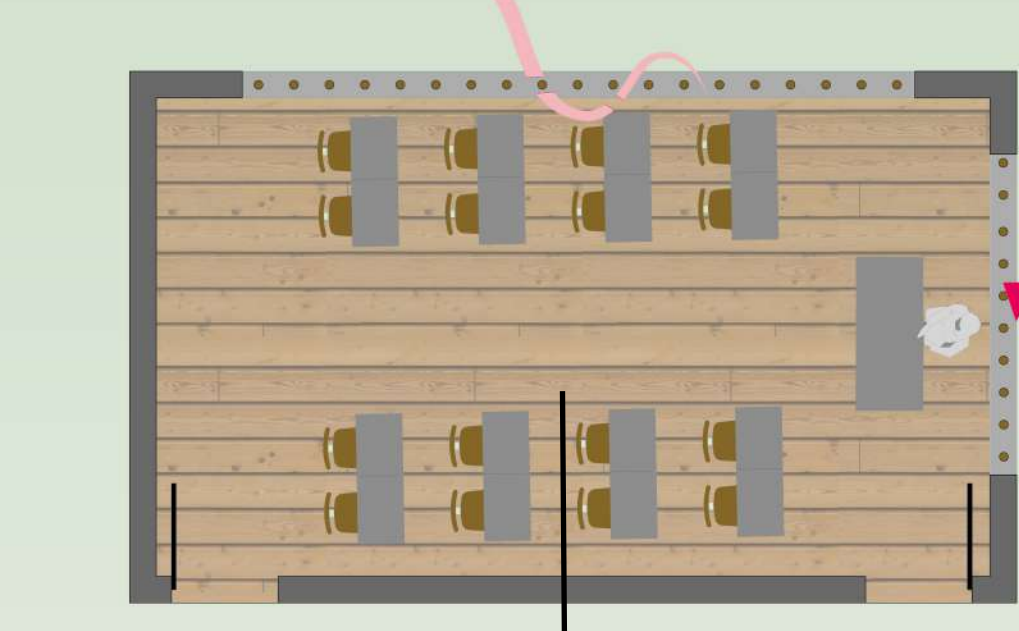


Plan of the module

Wind Shaft/ Wind Catcher



Educational Spaces

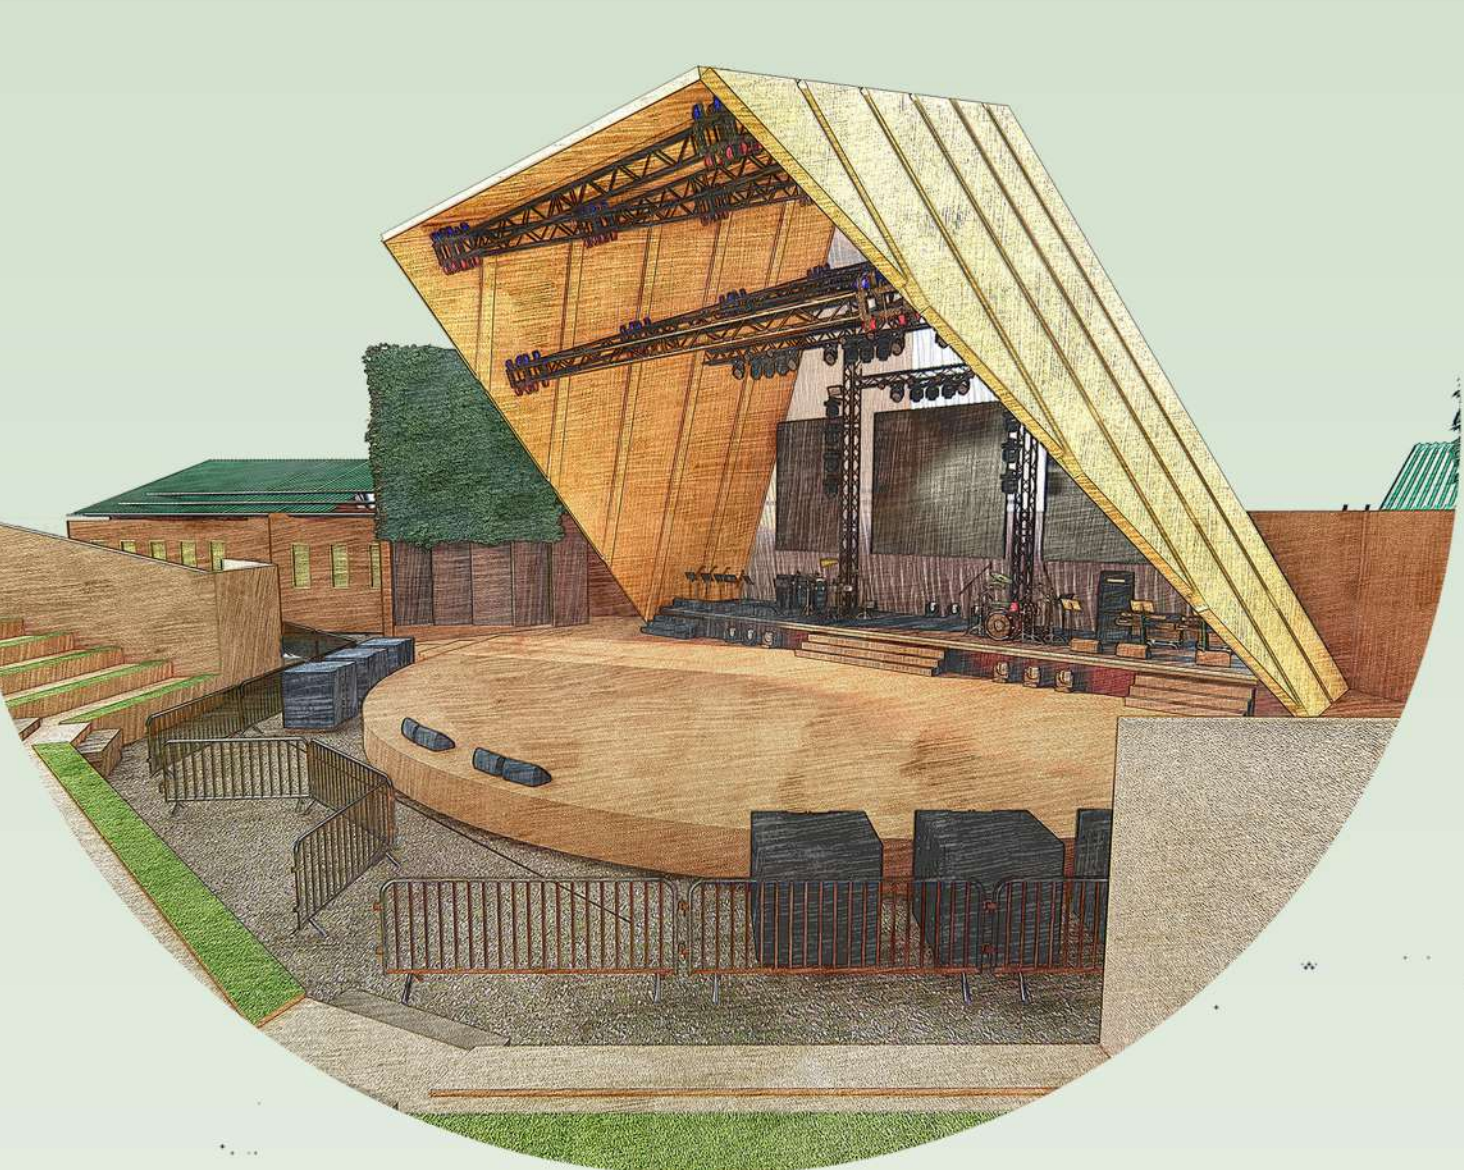

View from Seating

