


FLOOR PLAN

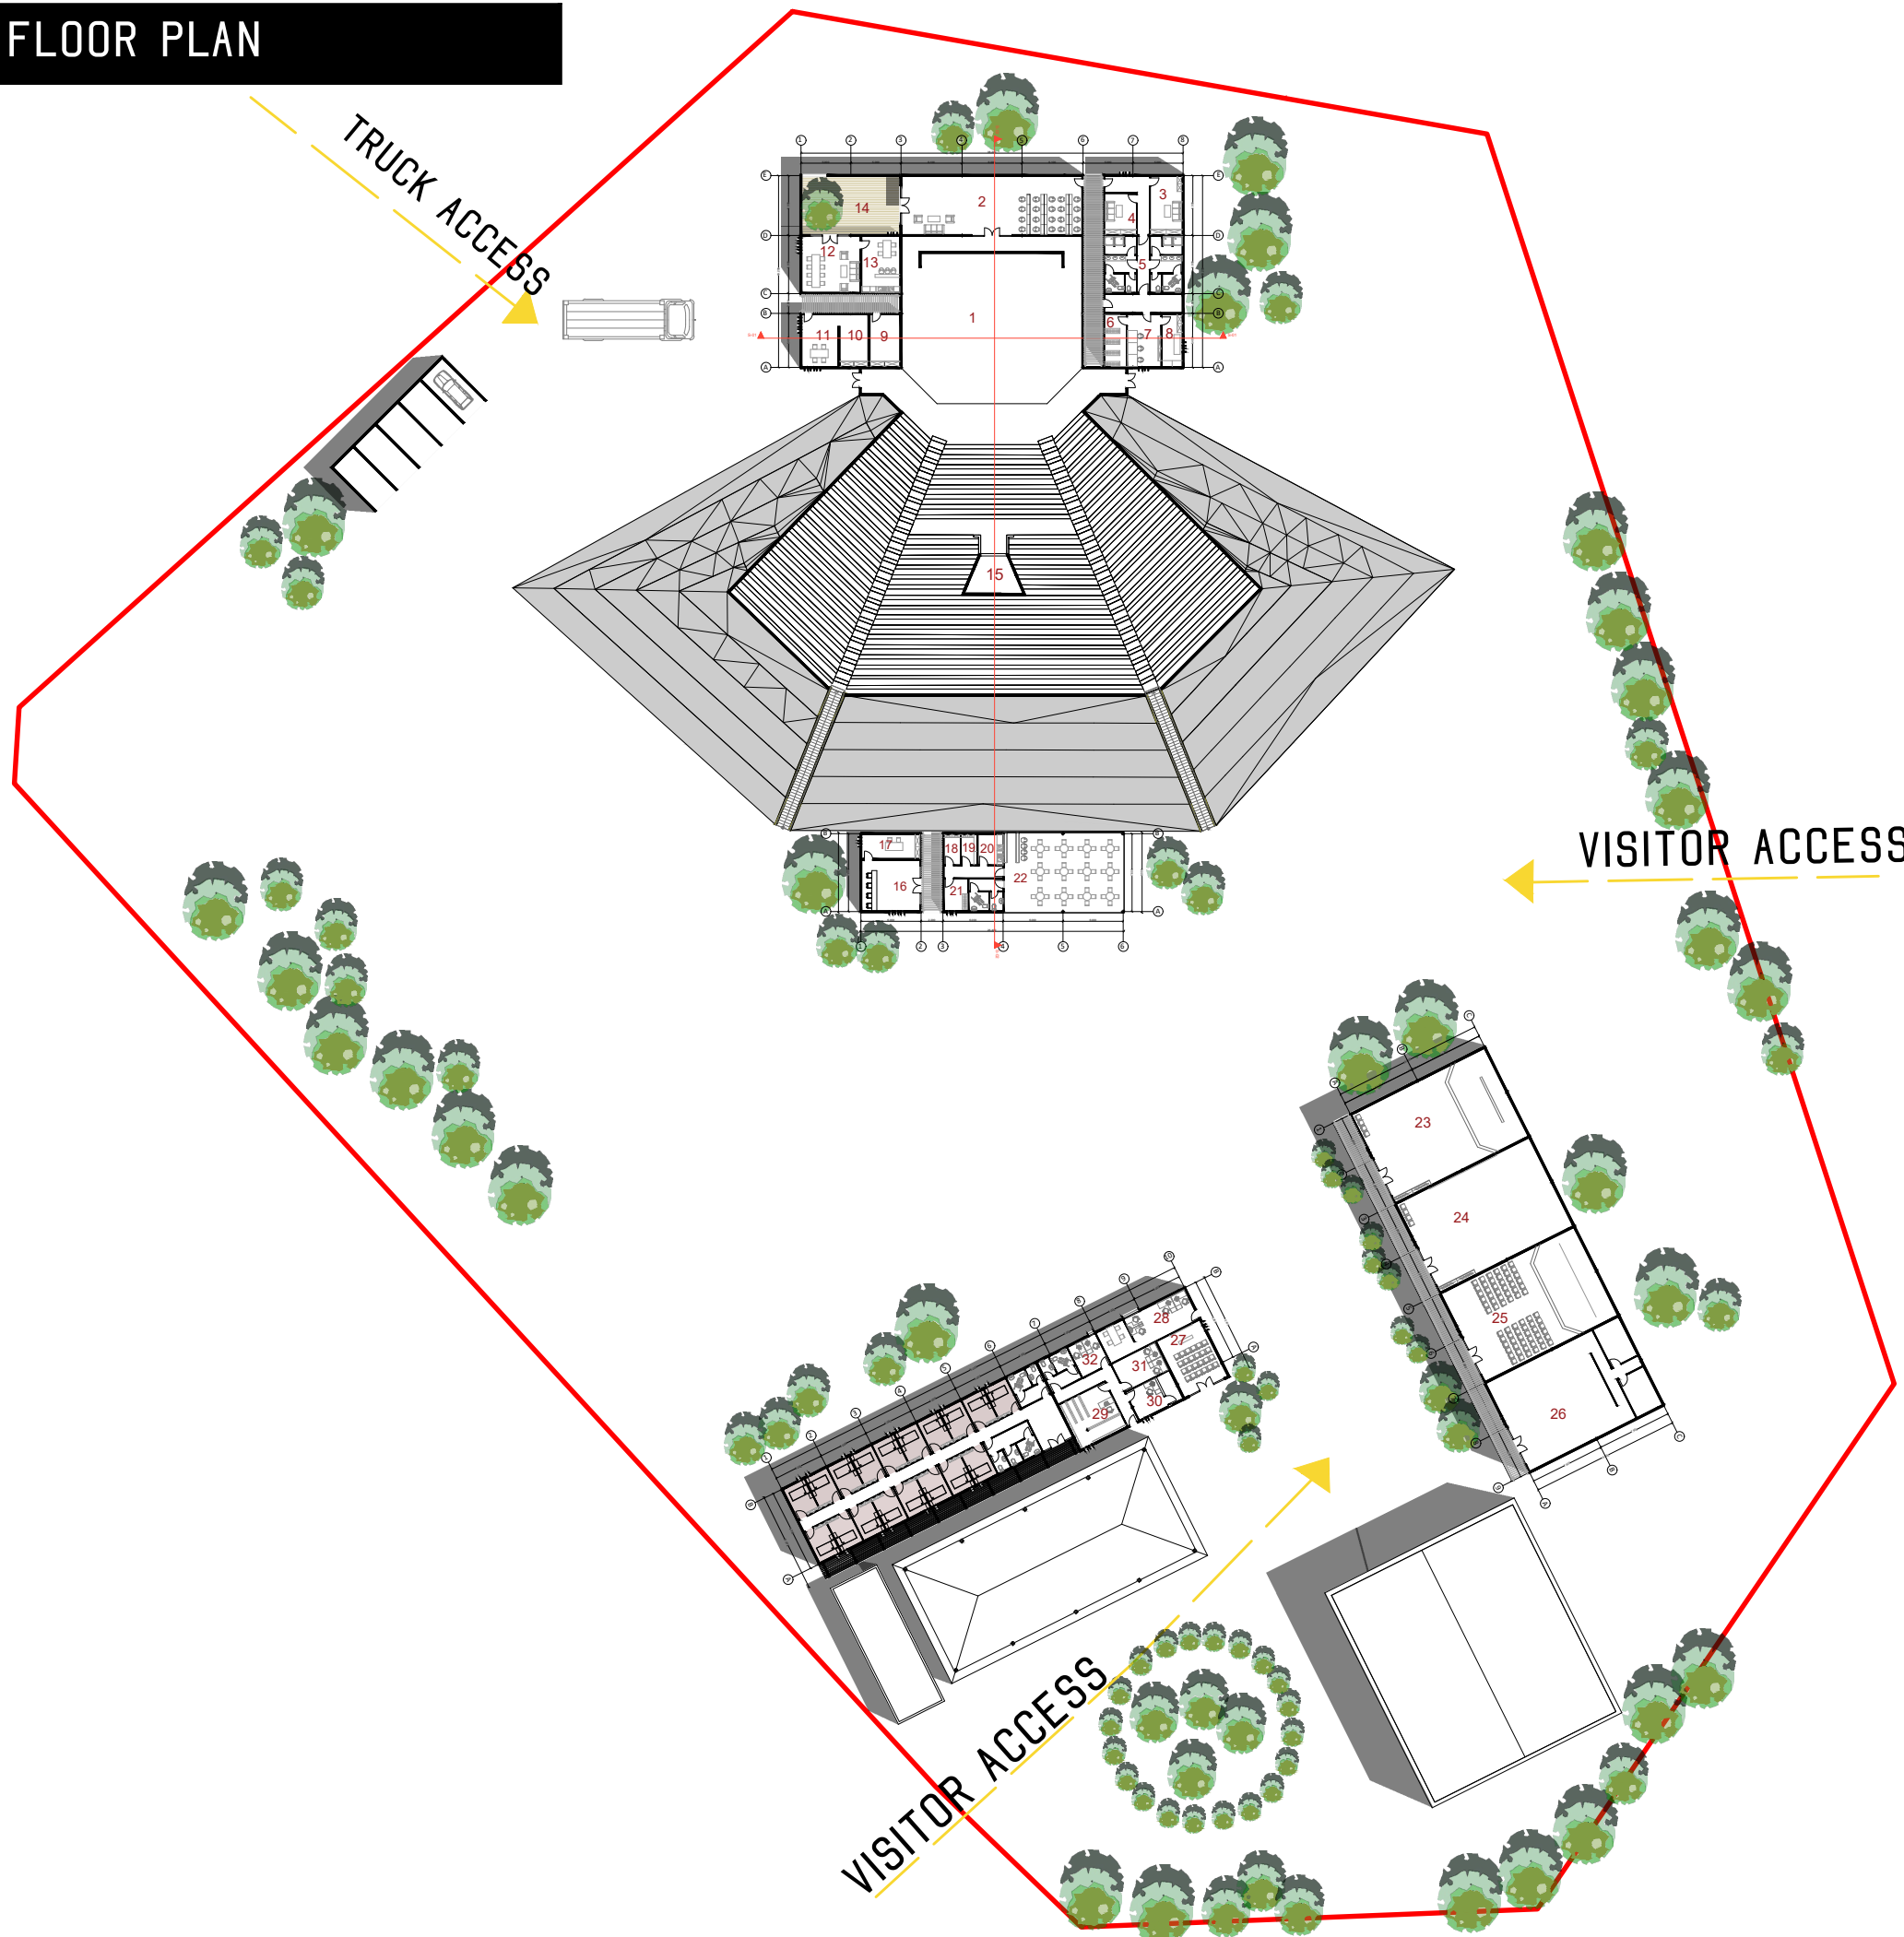

WORK AREA

- 1. STAGE - 288.30 M²
- 2. BACKSTAGE - 104.41 M²
- 3. WOMEN CLOSET - 18.30 M²
- 4. MAN CLOSET - 12.98 M²
- 5. WC - 43.24 M²
- 6. CLOTHES STORAGE - 11.27 M²
- 7. SEWING WORKSHOP - 17.49 M²
- 8. WASHES AND IRON - 10.39 M²
- 9. TECHNIQANS - 15.59 M²
- 10. DECORATION'S STORAGE - 15.67 M²
- 11. REPAIR WORKSHOP - 18.72 M²
- 12. MEETINGROOM - 32.44 M²
- 13. KITCHEN - 21.25 M²
- 14. GARDEN - 56.87 M²

LABO SPACE

- 23. THEATRE - 150 M²
- 24. DANCE - 150 M²
- 25. MUSIC - 150 M²
- 26. CIRCUS - 150 M²
- 27. MEDIA ROOM - 30.65 M²
- 28. COWORKING SPACE - 32.97 M²
- 29. ARCHIVE - 25.42 M²
- 29. MUSIC RECORD STUDIO - 14.91 M²
- 30. PHOTO STUDIO - 14.78 M²
- 31. VIDEO EDITING ROOM - 10.39 M²
- 32. ACCOMODATION SPACE - 229.94 M²

SHOW SPACE

- 15. PROJECTION ROOM - 15.82 M²
- 16. TICKETS - 29.00 M²
- 17. ADMINISTRATION - 13.90 M²
- 18. KITCHEN STORAGE - 4.76 M²
- 19. DISHWASH - 4.93 M²
- 20. KITCHEN - 7.57 M²
- 21. STAFF - 7.59 M²
- 22. CAFETERIA - 96.00 M²