

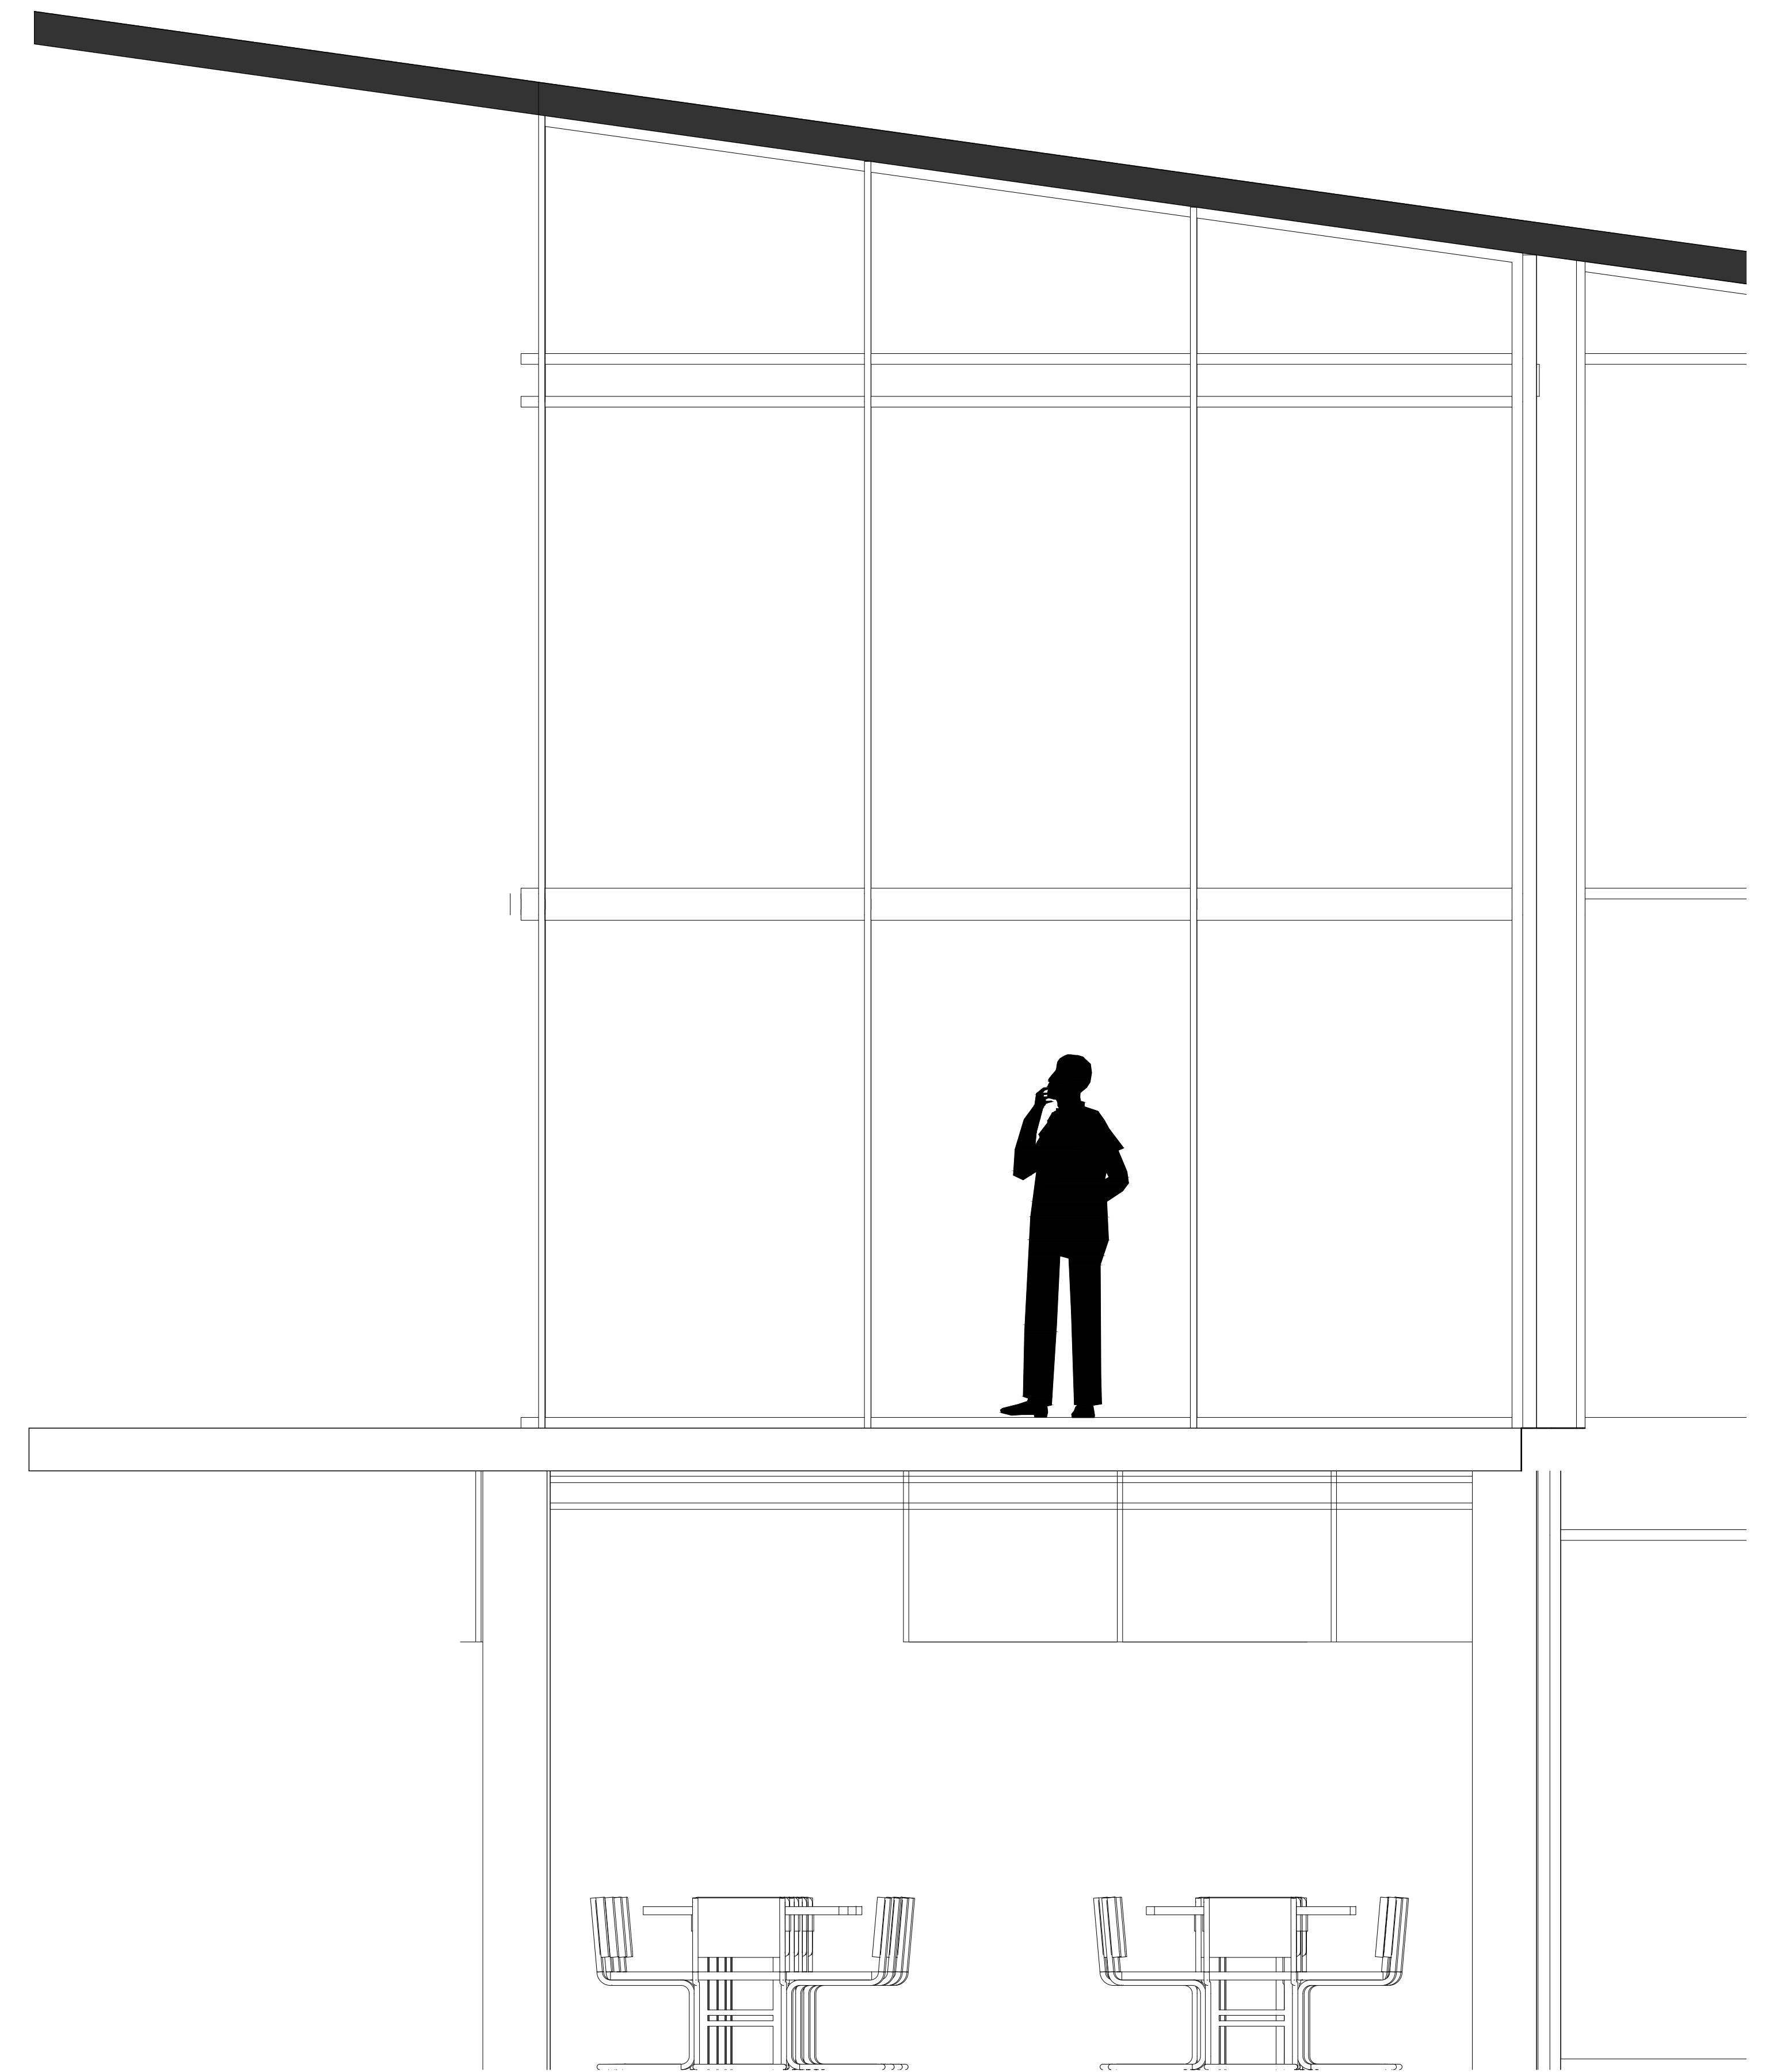
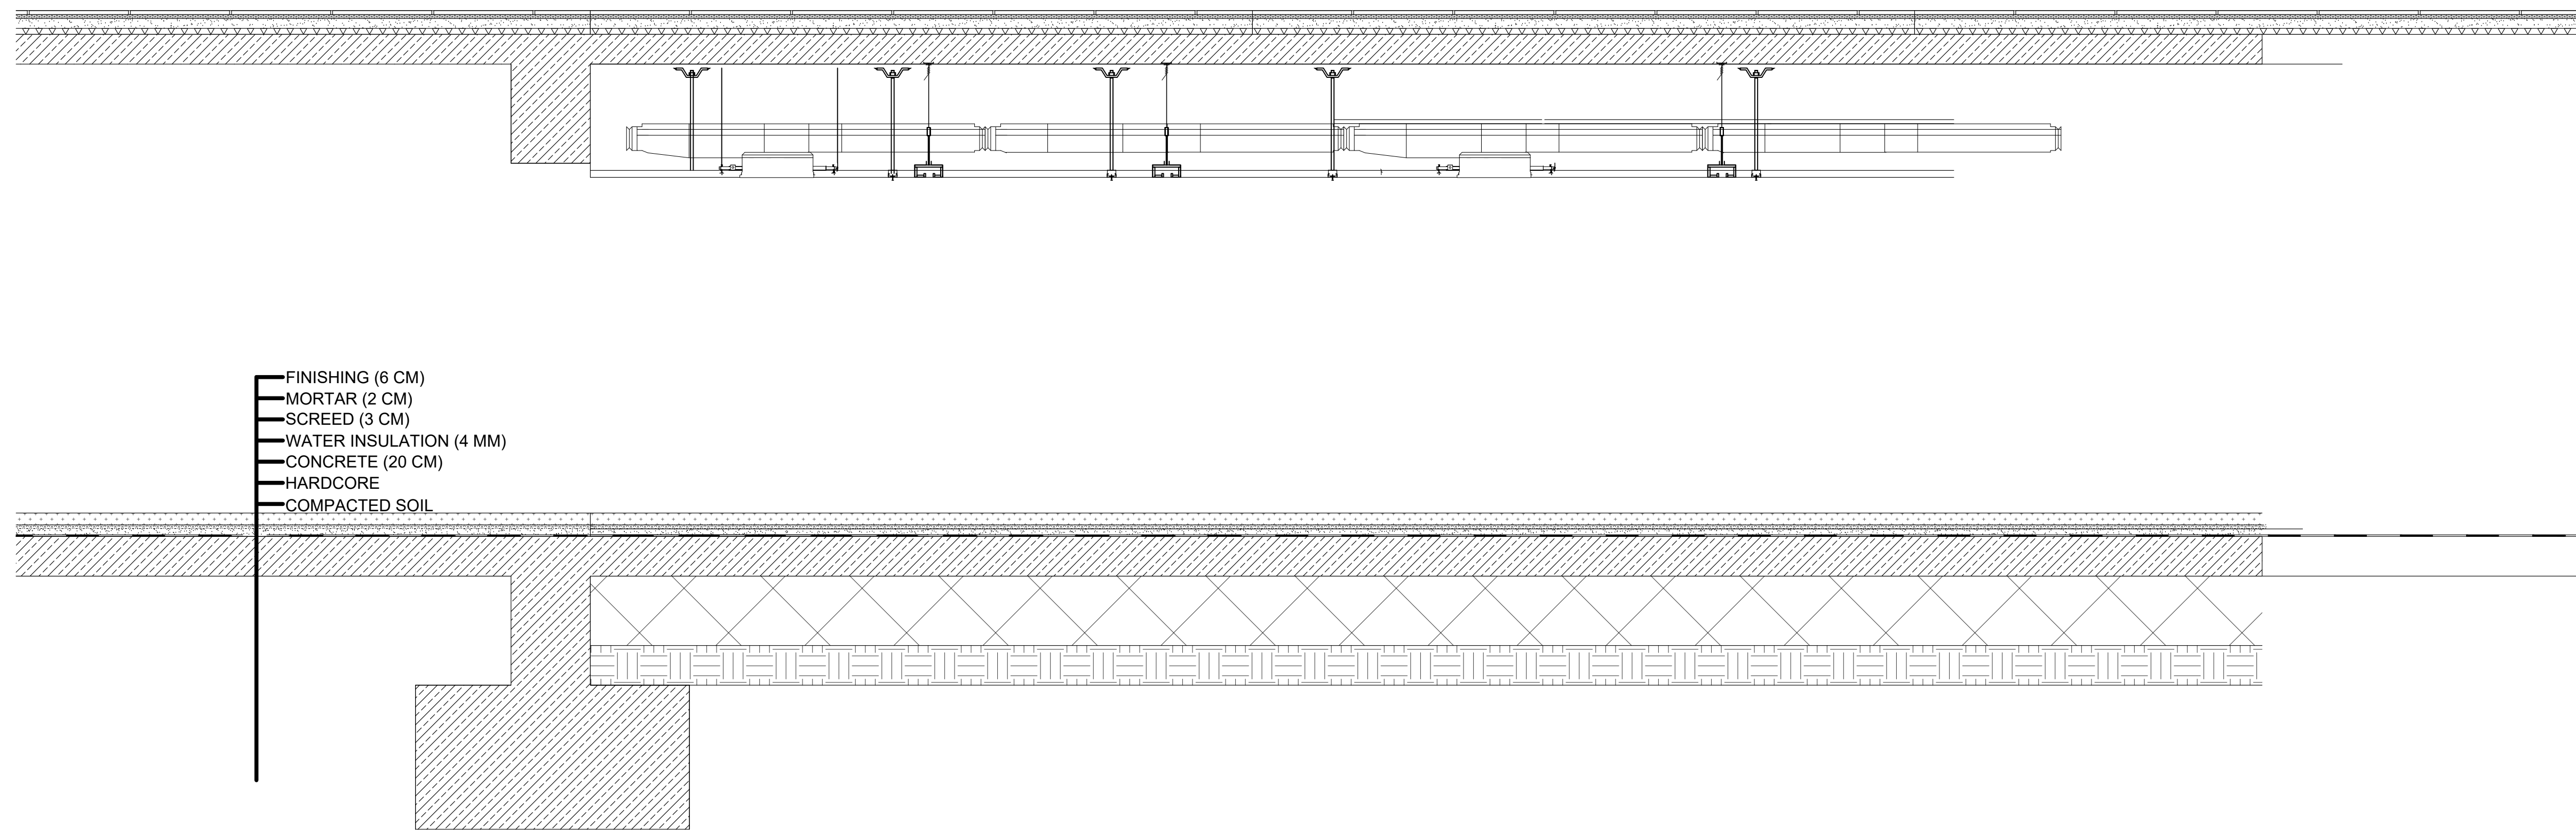


SYSTEM DETAIL
SCALE: 1/20

ELEVATION
SCALE: 1/20

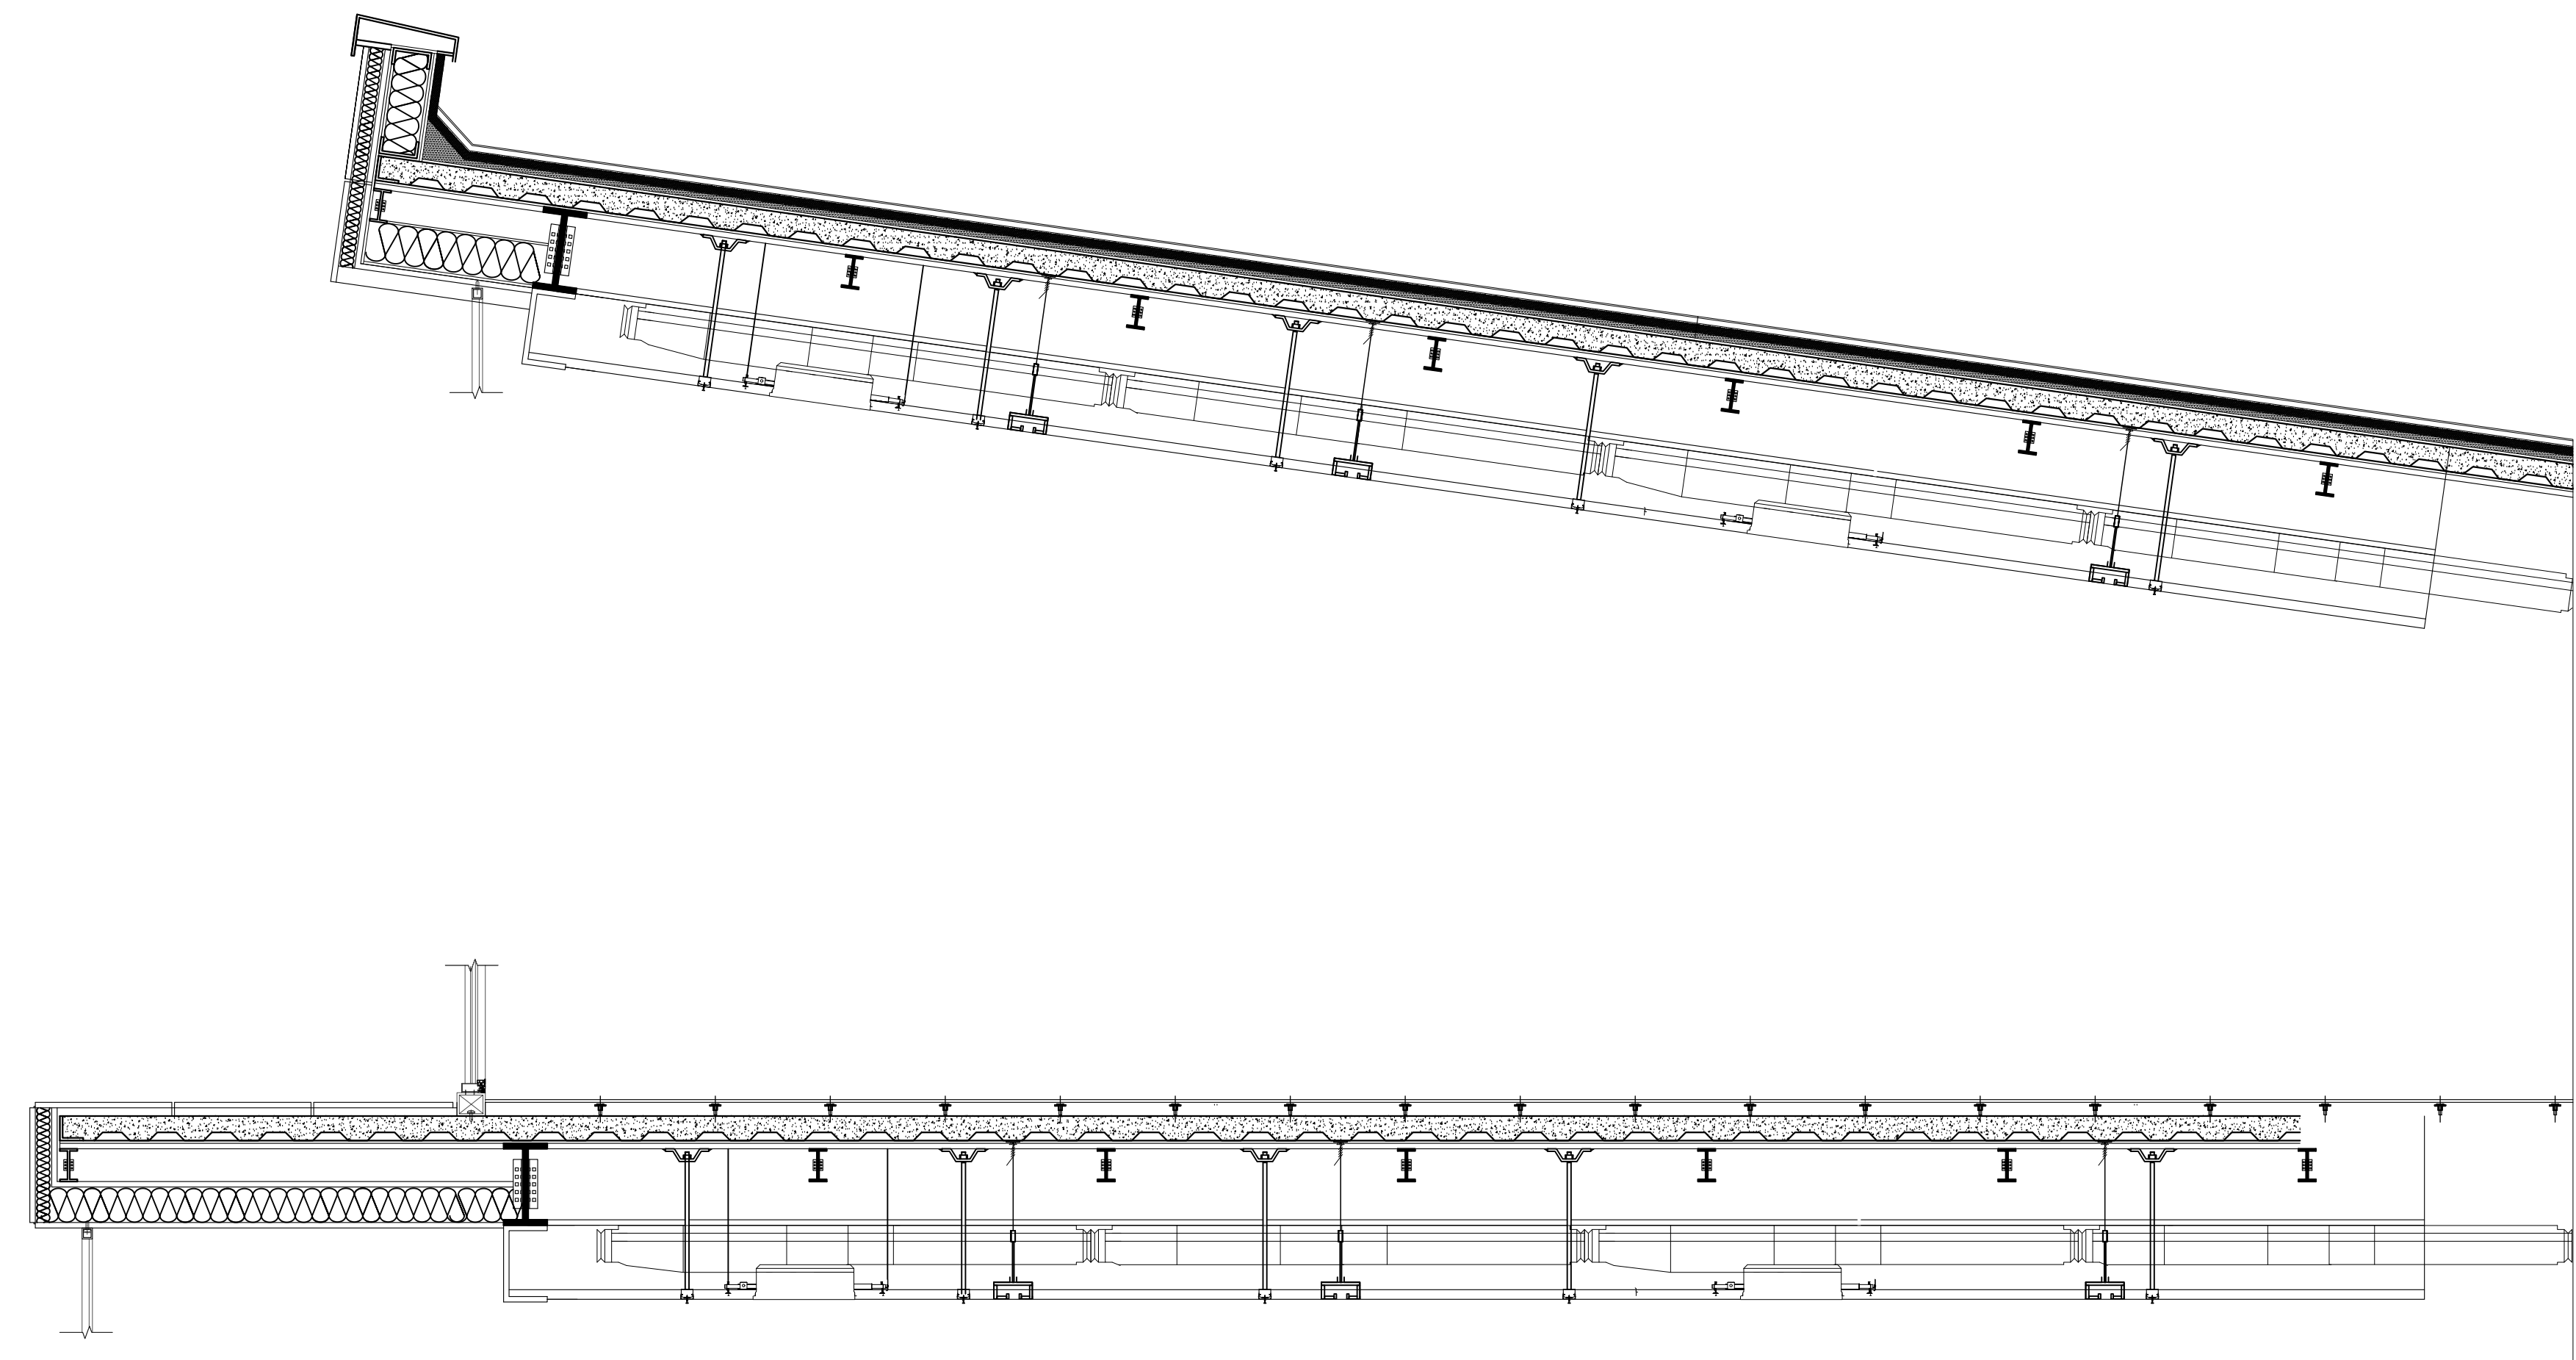

PLAN
SCALE: 1/100

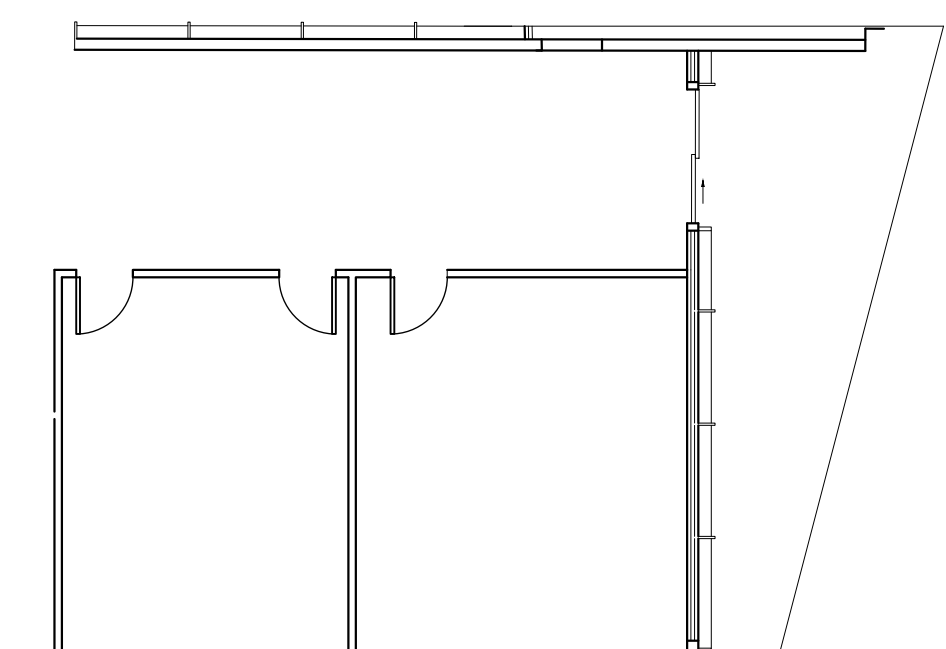

PRODUCED BY AN AUTODESK STUDENT VERSION

PRODUCED BY AN AUTODESK STUDENT VERSION