



Section

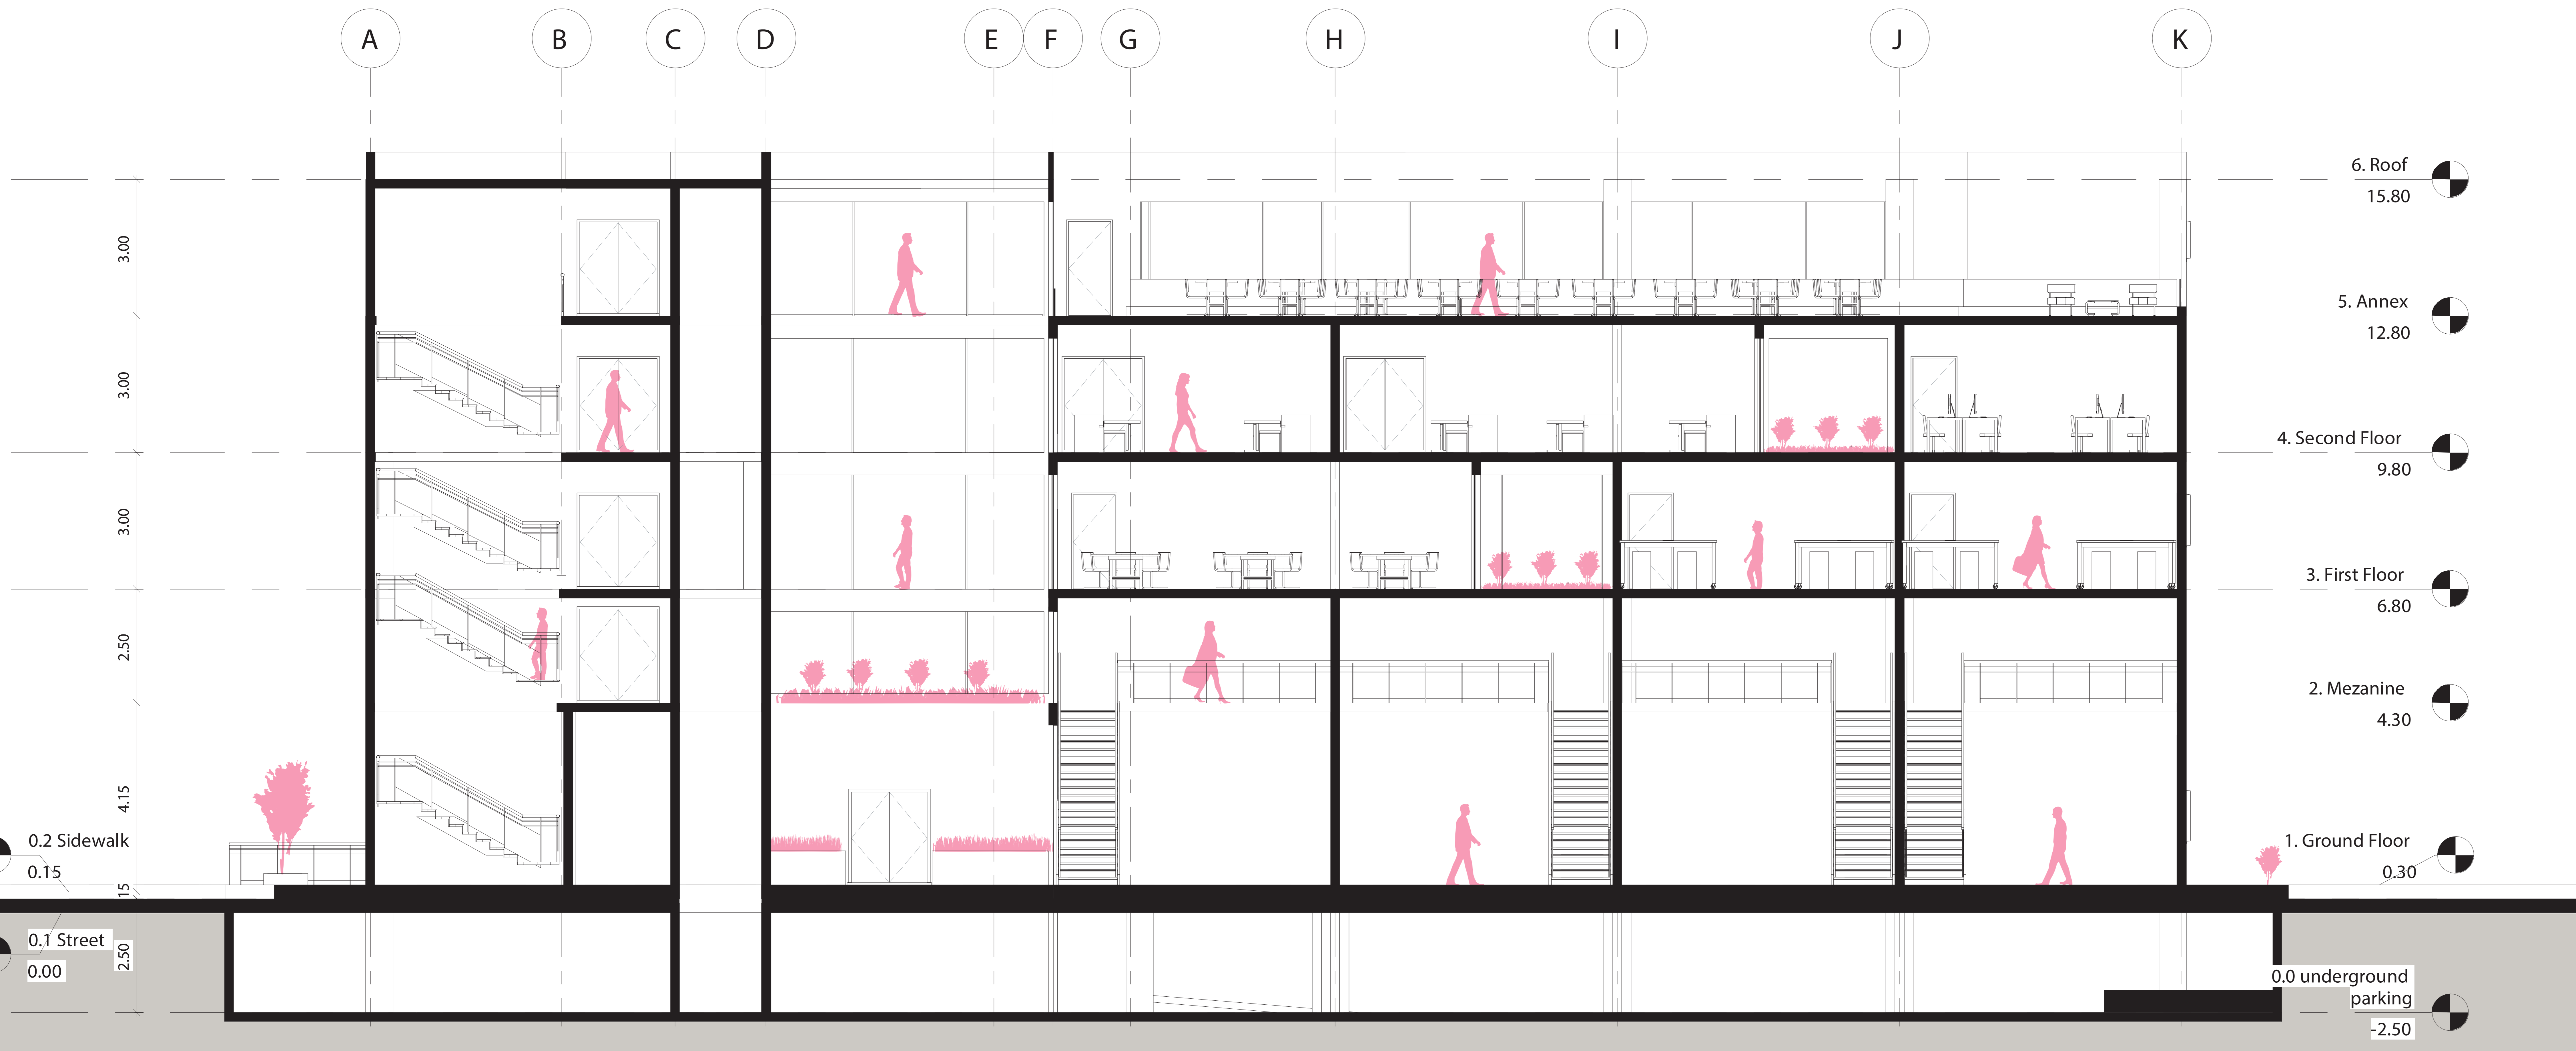

Section A-A

Scale 1/100

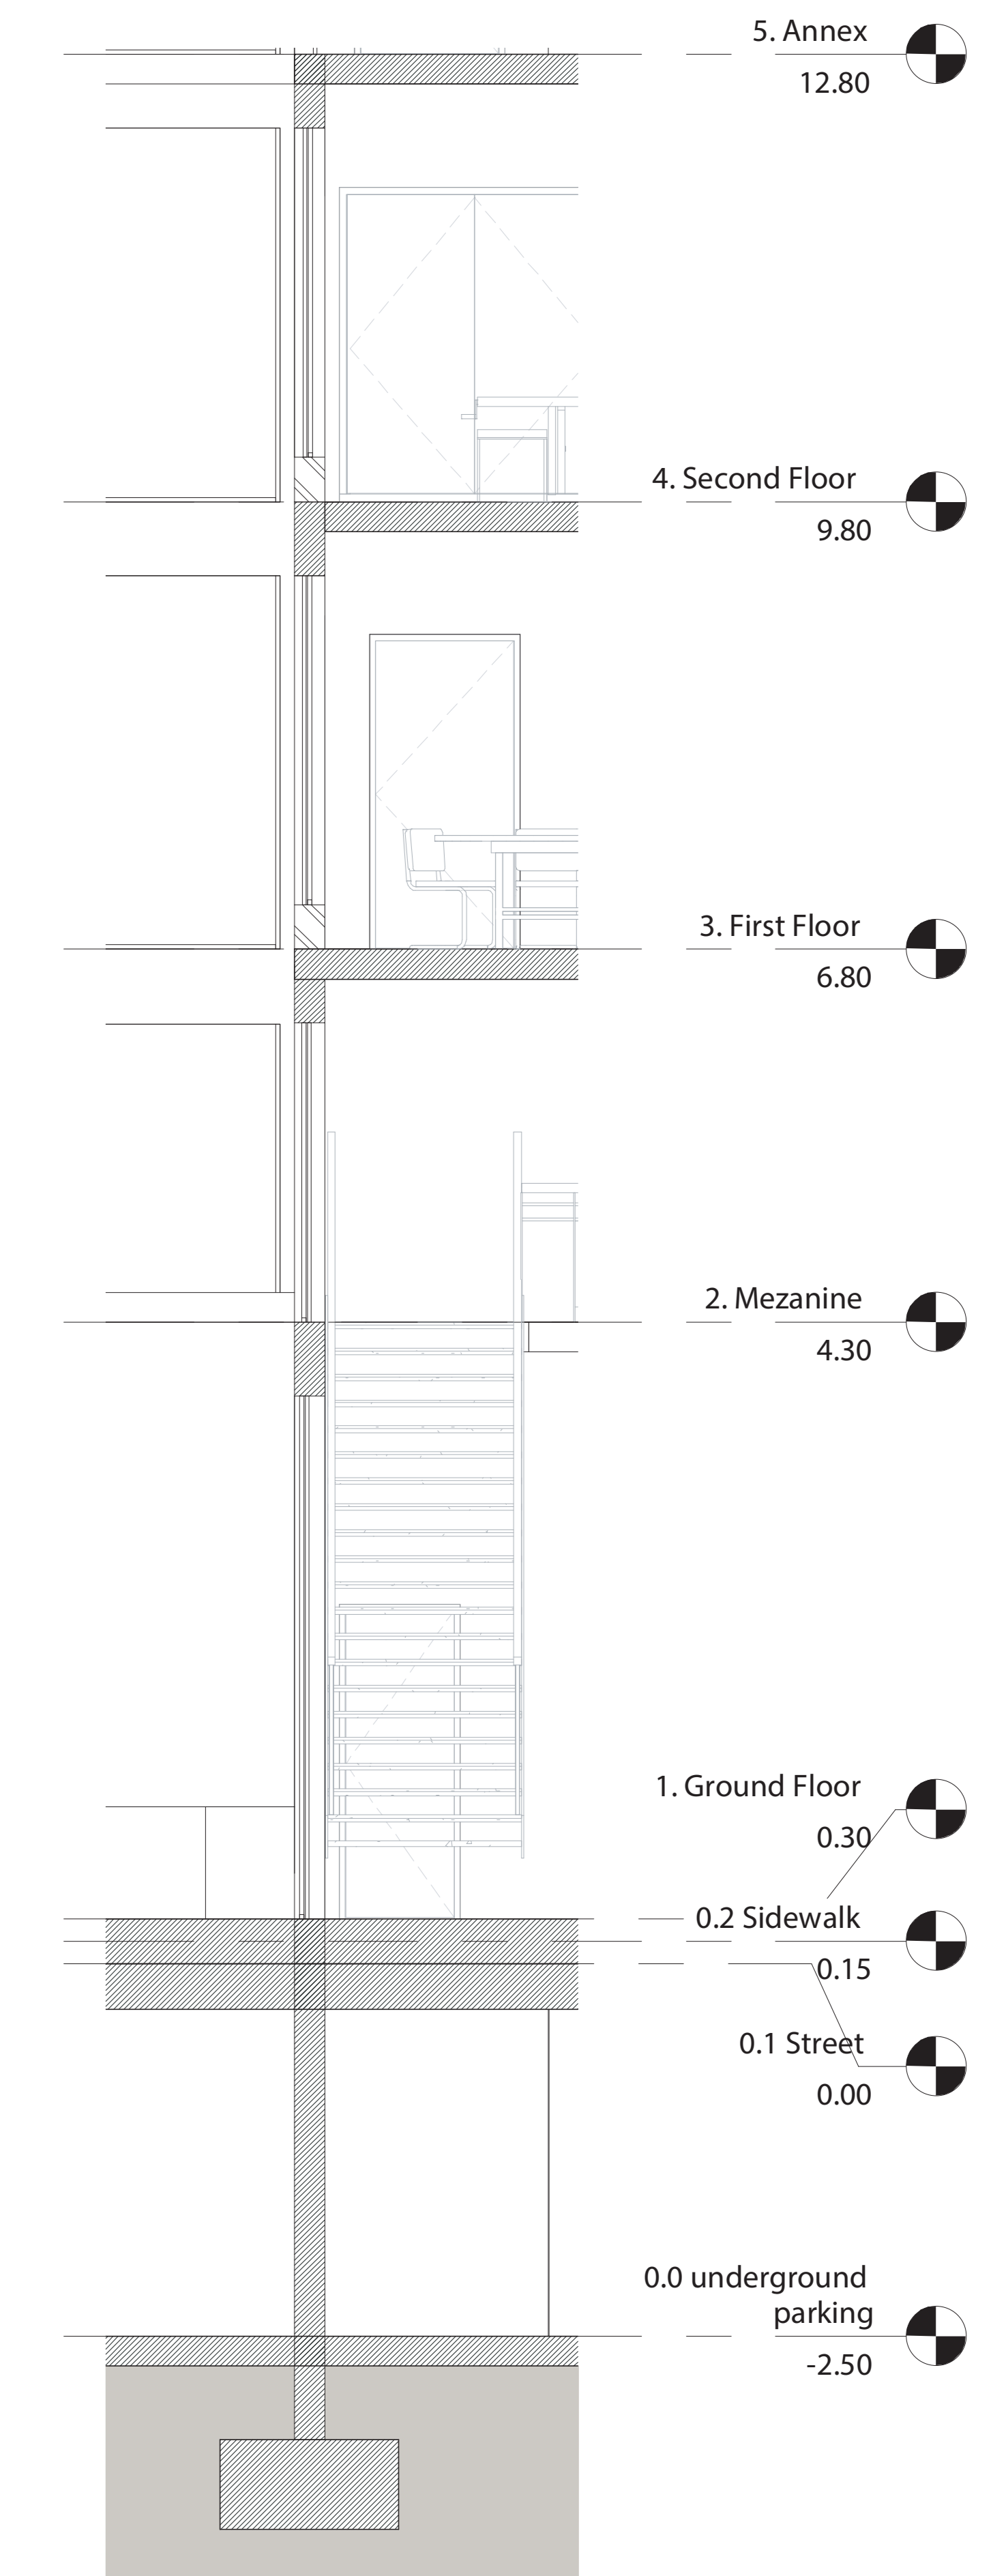

Wall Section

