

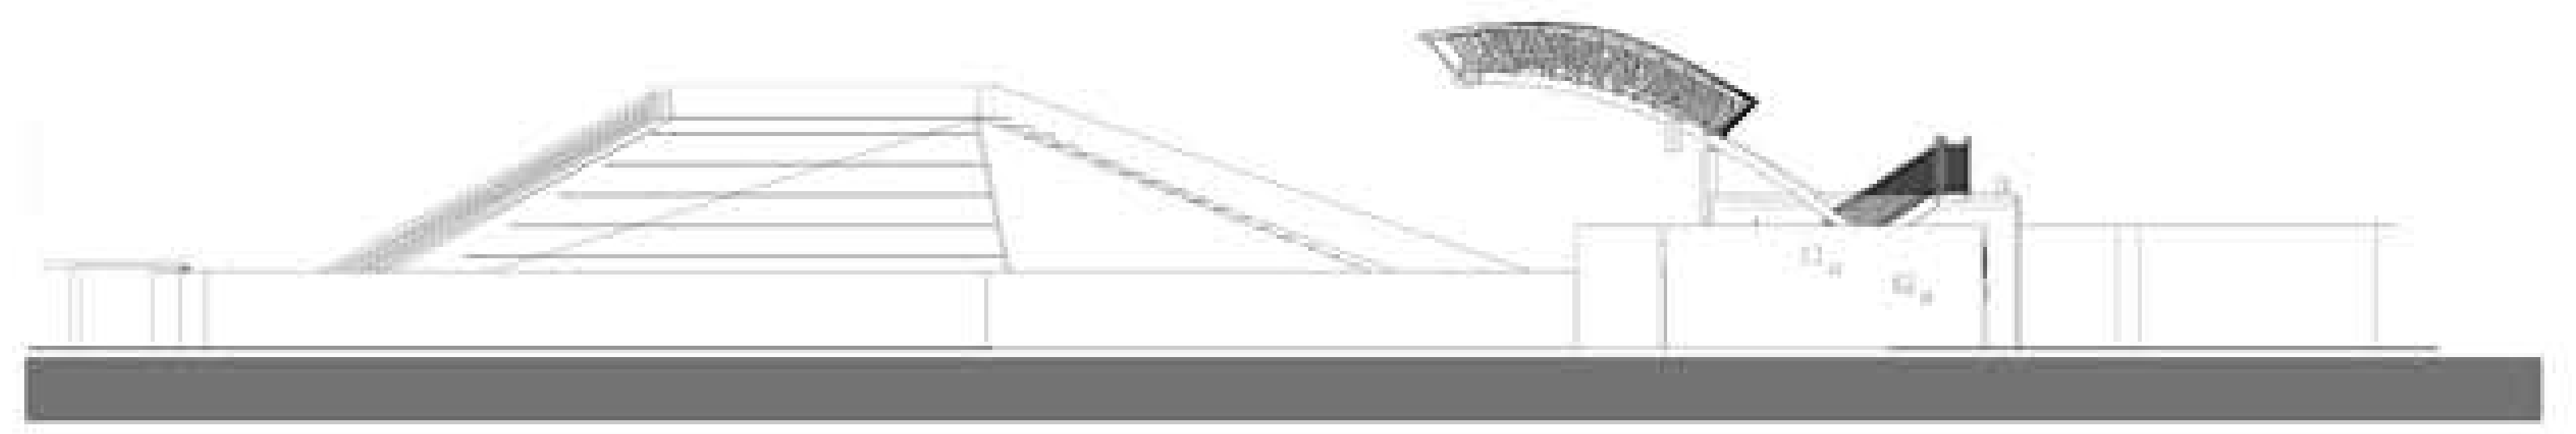



**THEATRE POPULAIRE IDEA(L)
RÉHABILITATION OF THE THÉÂTRE POPULAIRE DÉSIRÉ BONOGO
ouagadougou, burkina faso**

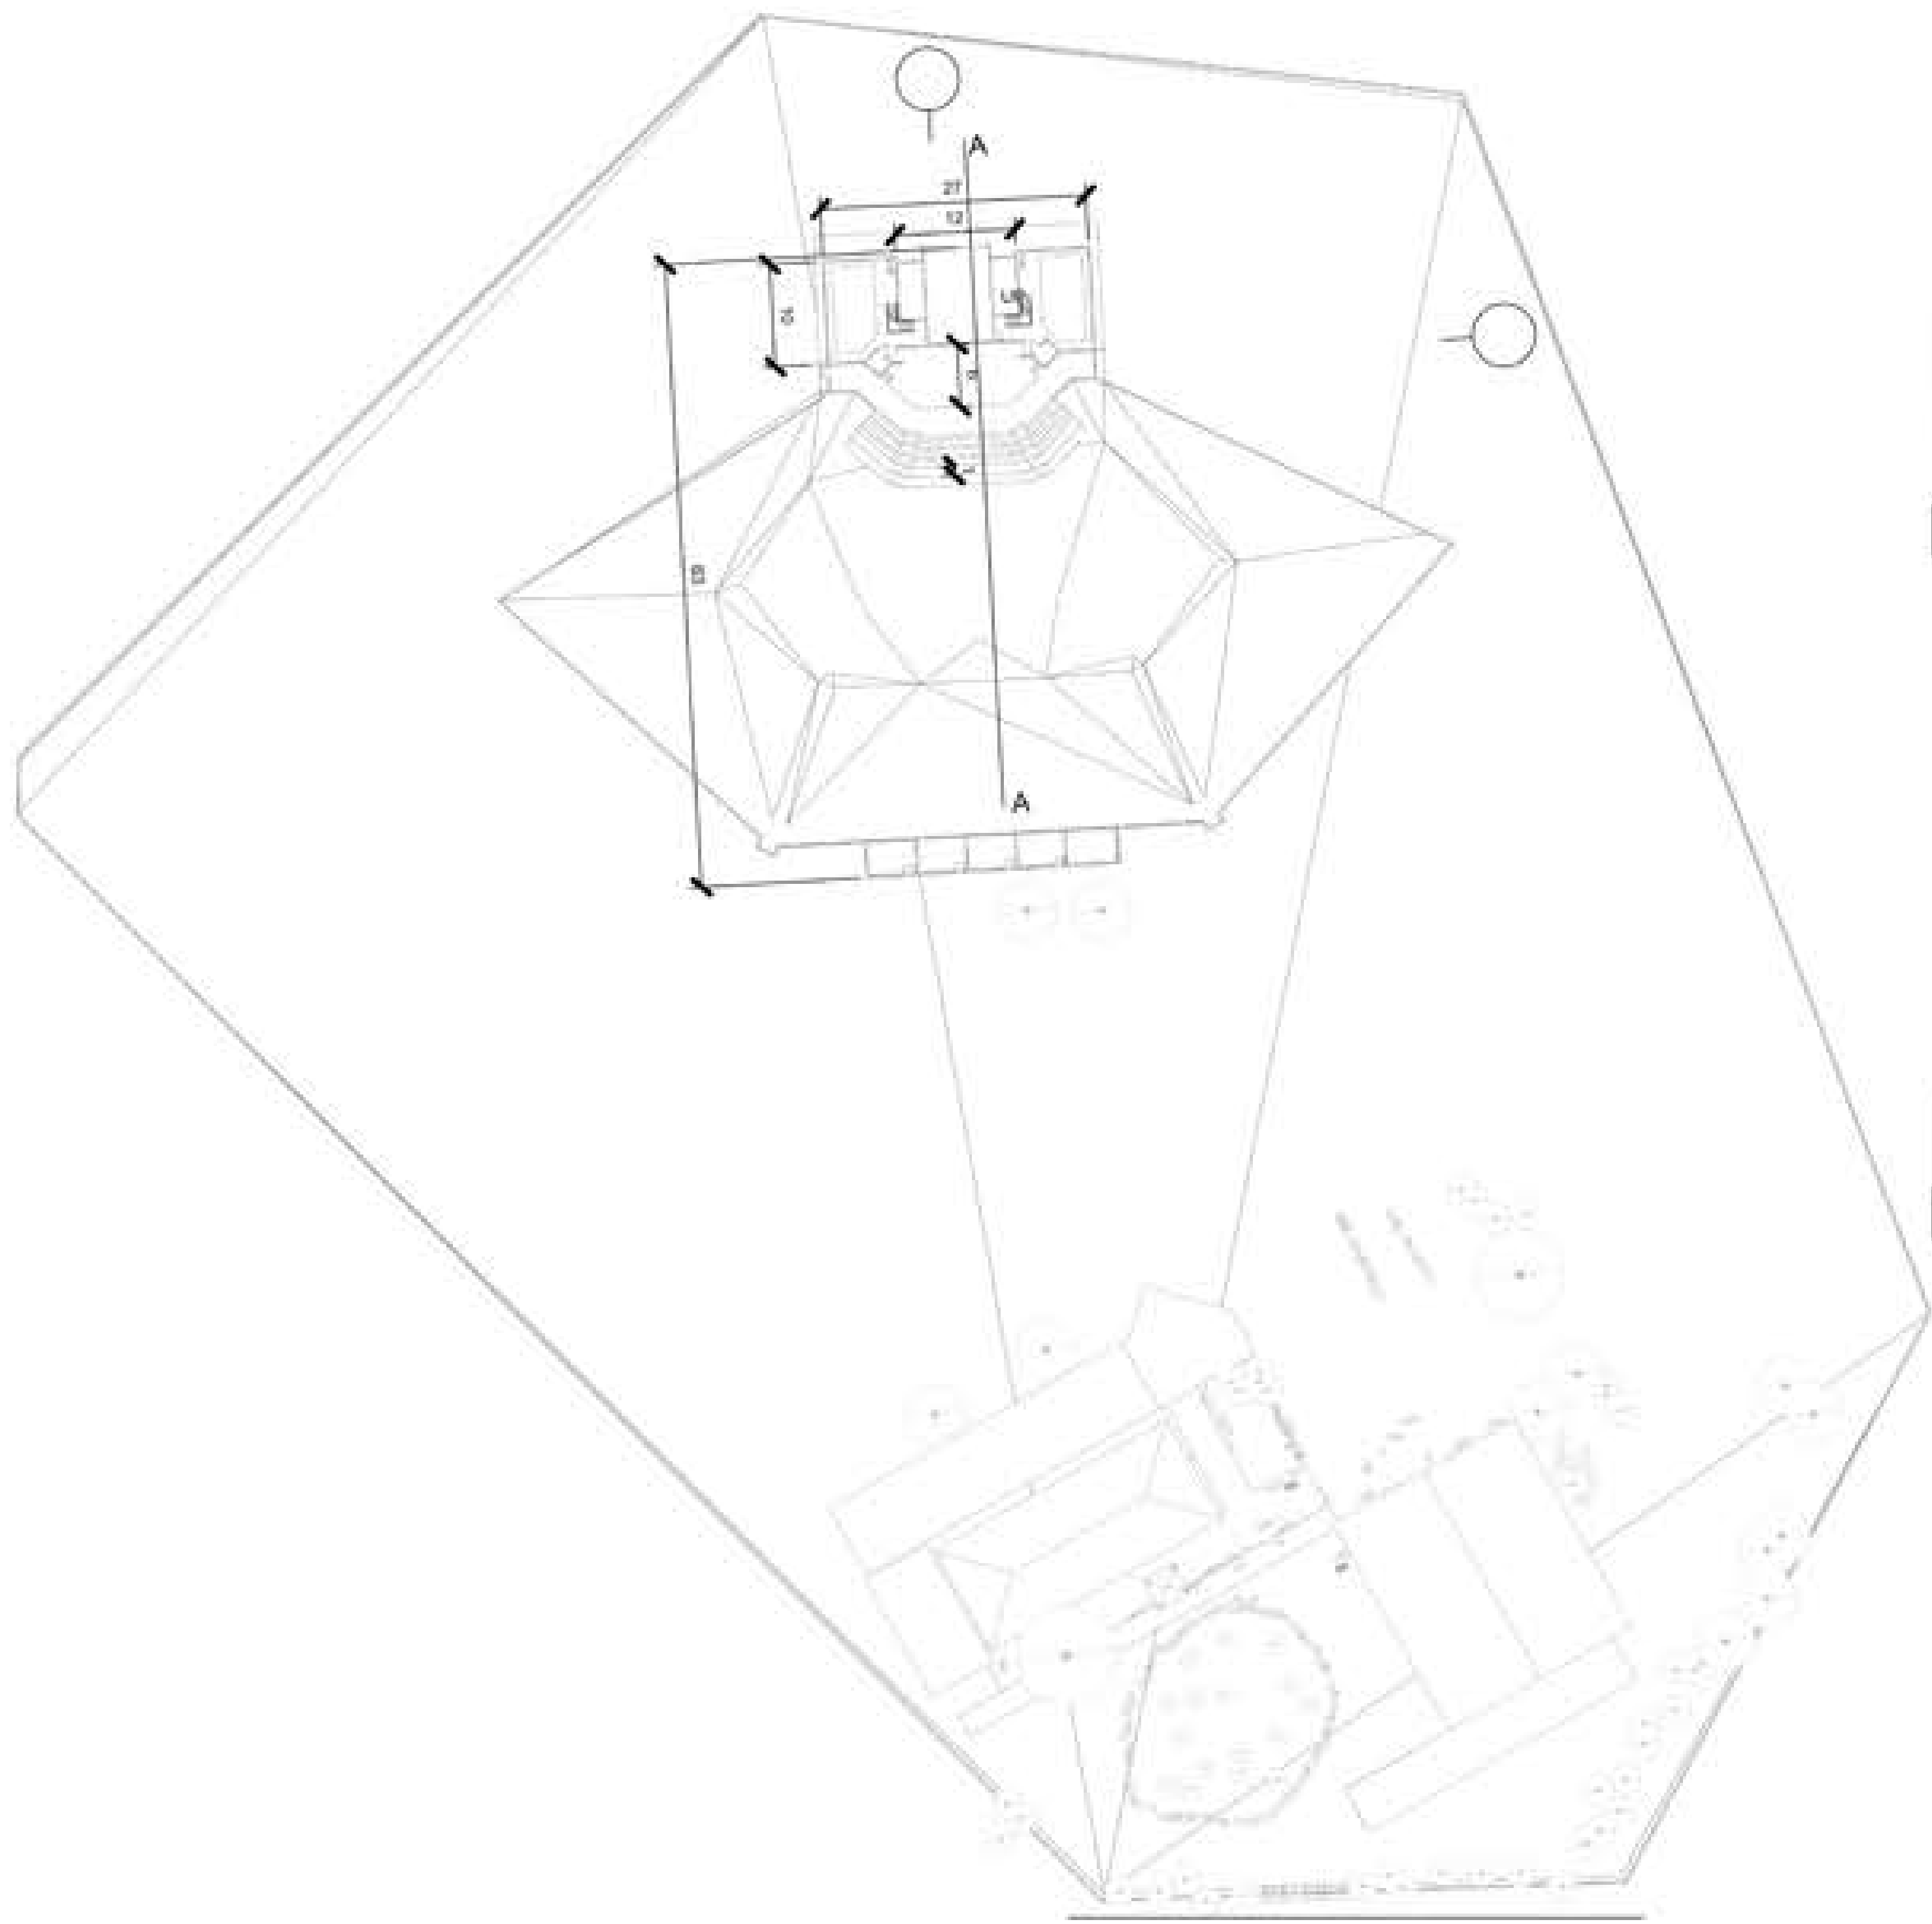


East Elevation
(Amphitheatre)

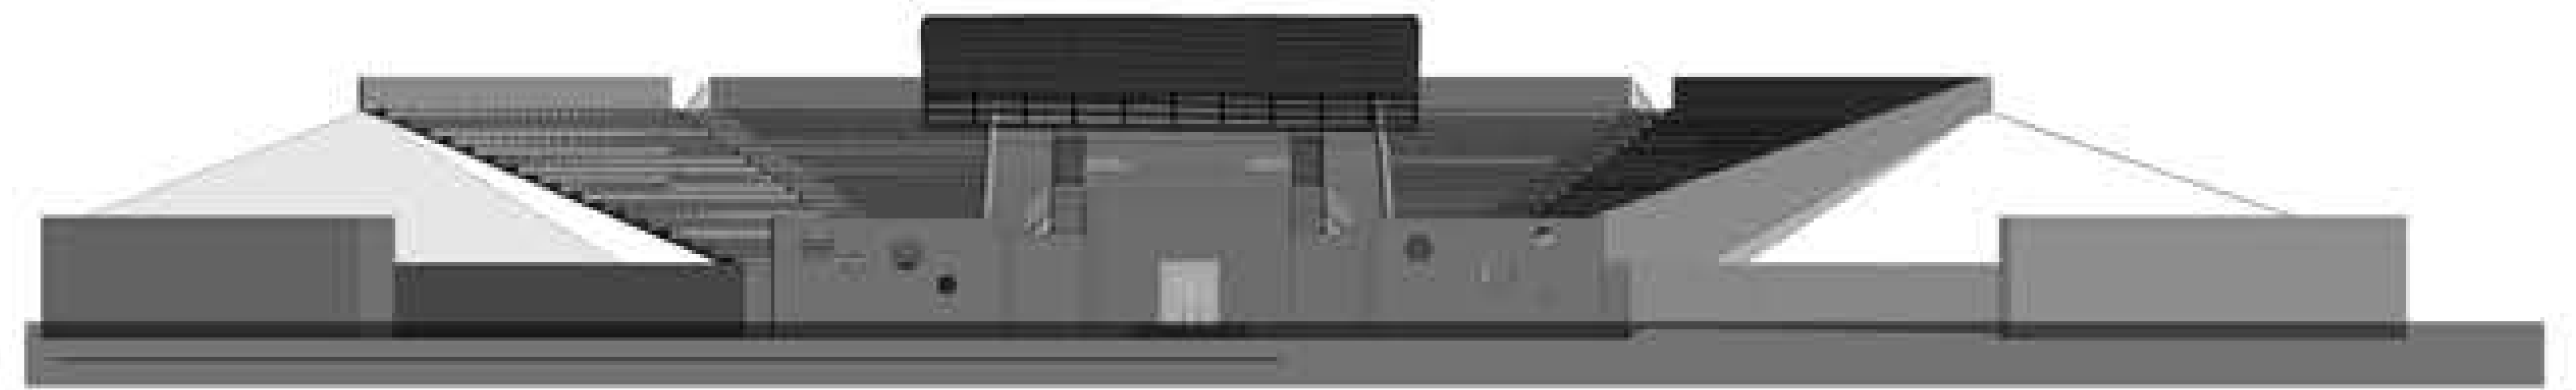




North Elevation
(Amphitheatre)

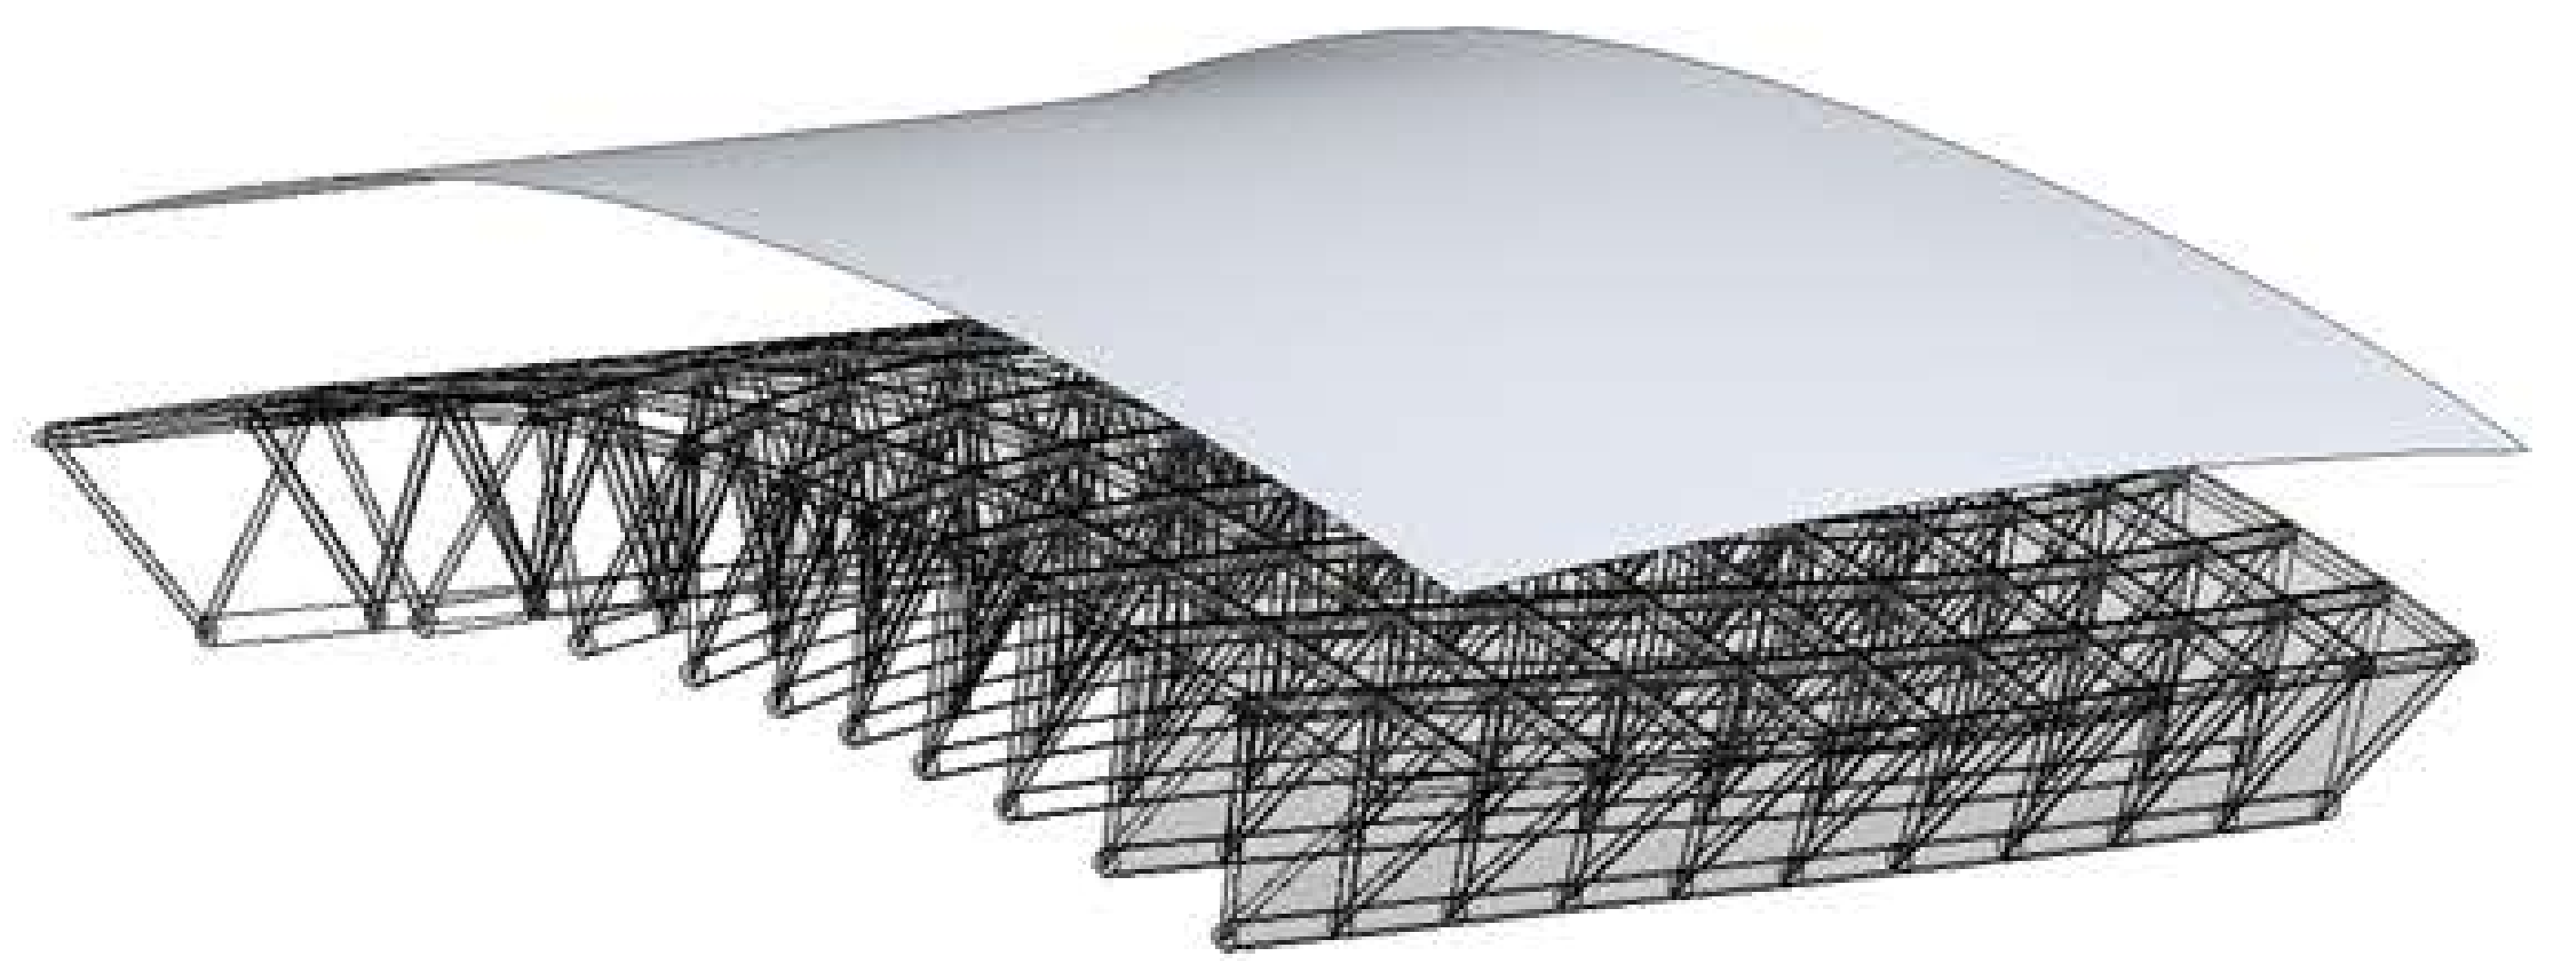

Detail 3D

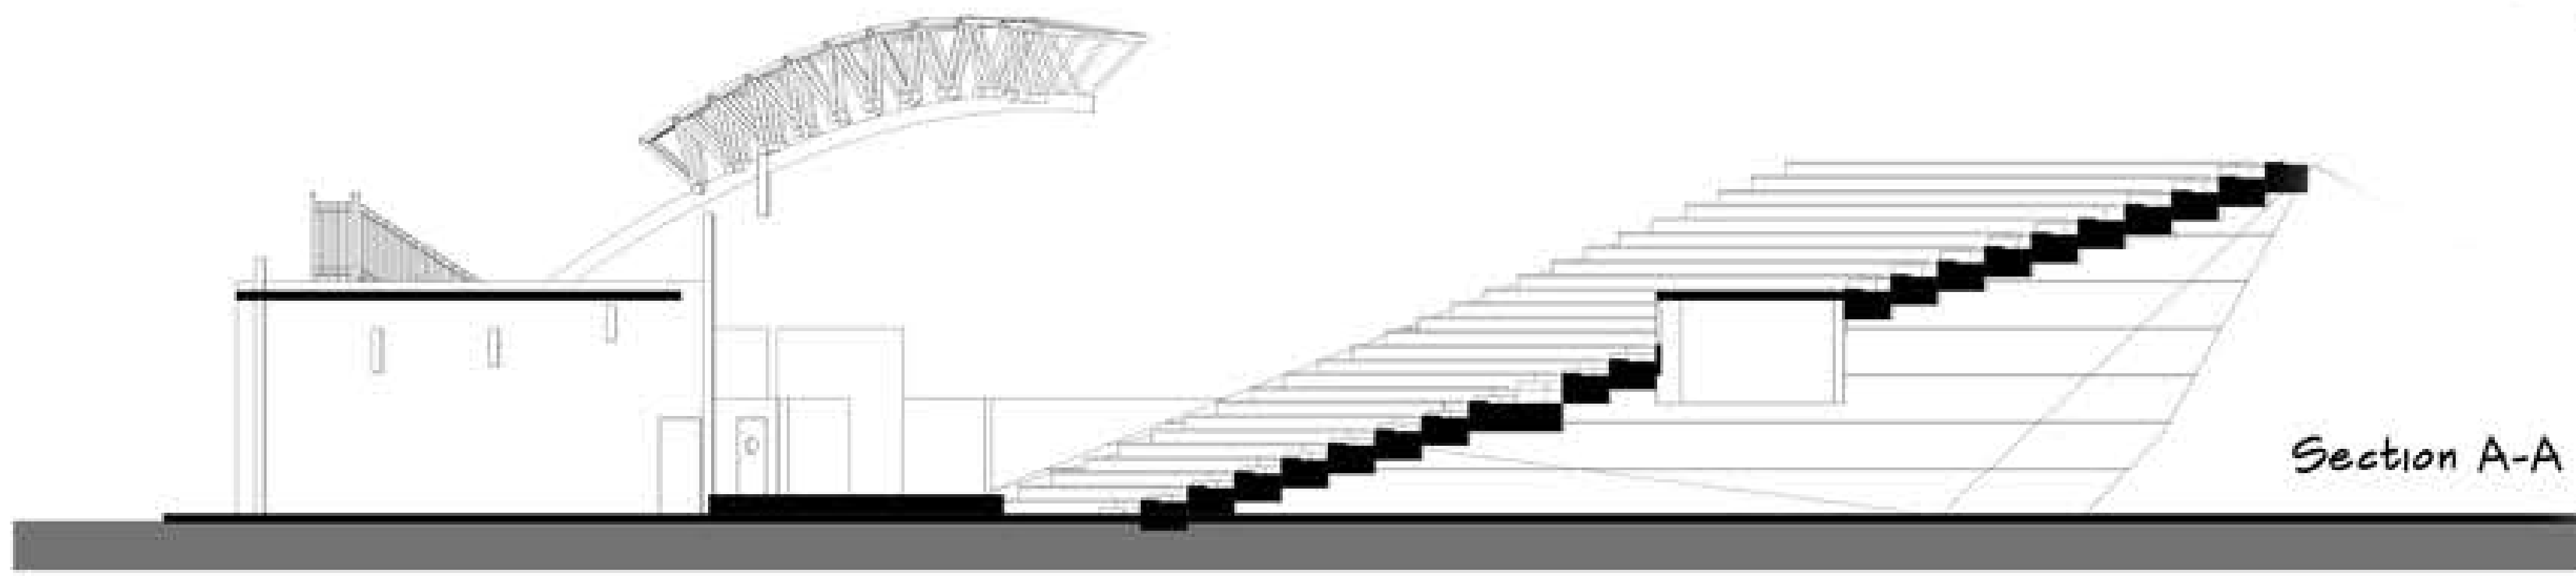

Section A-A

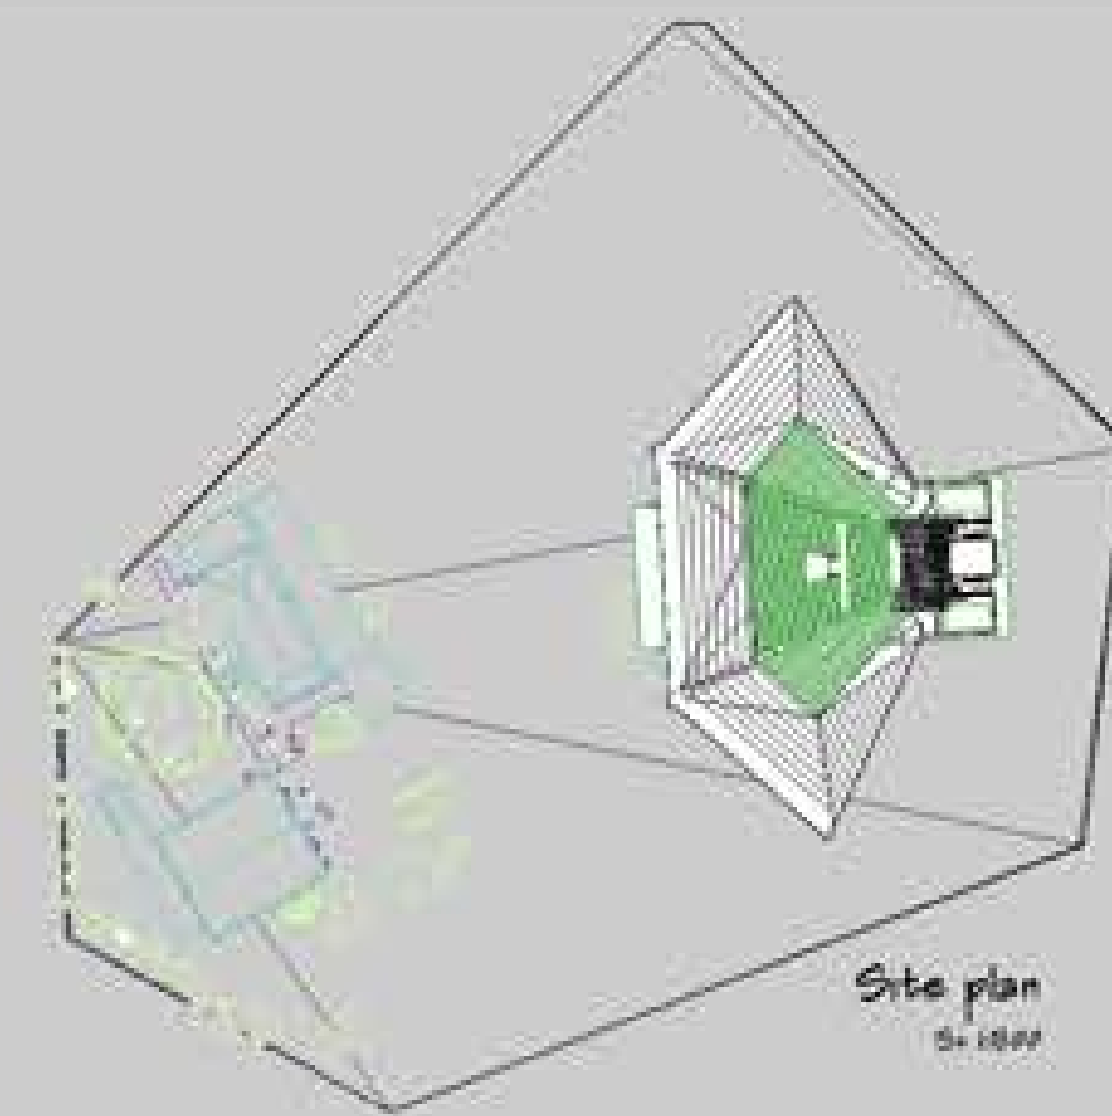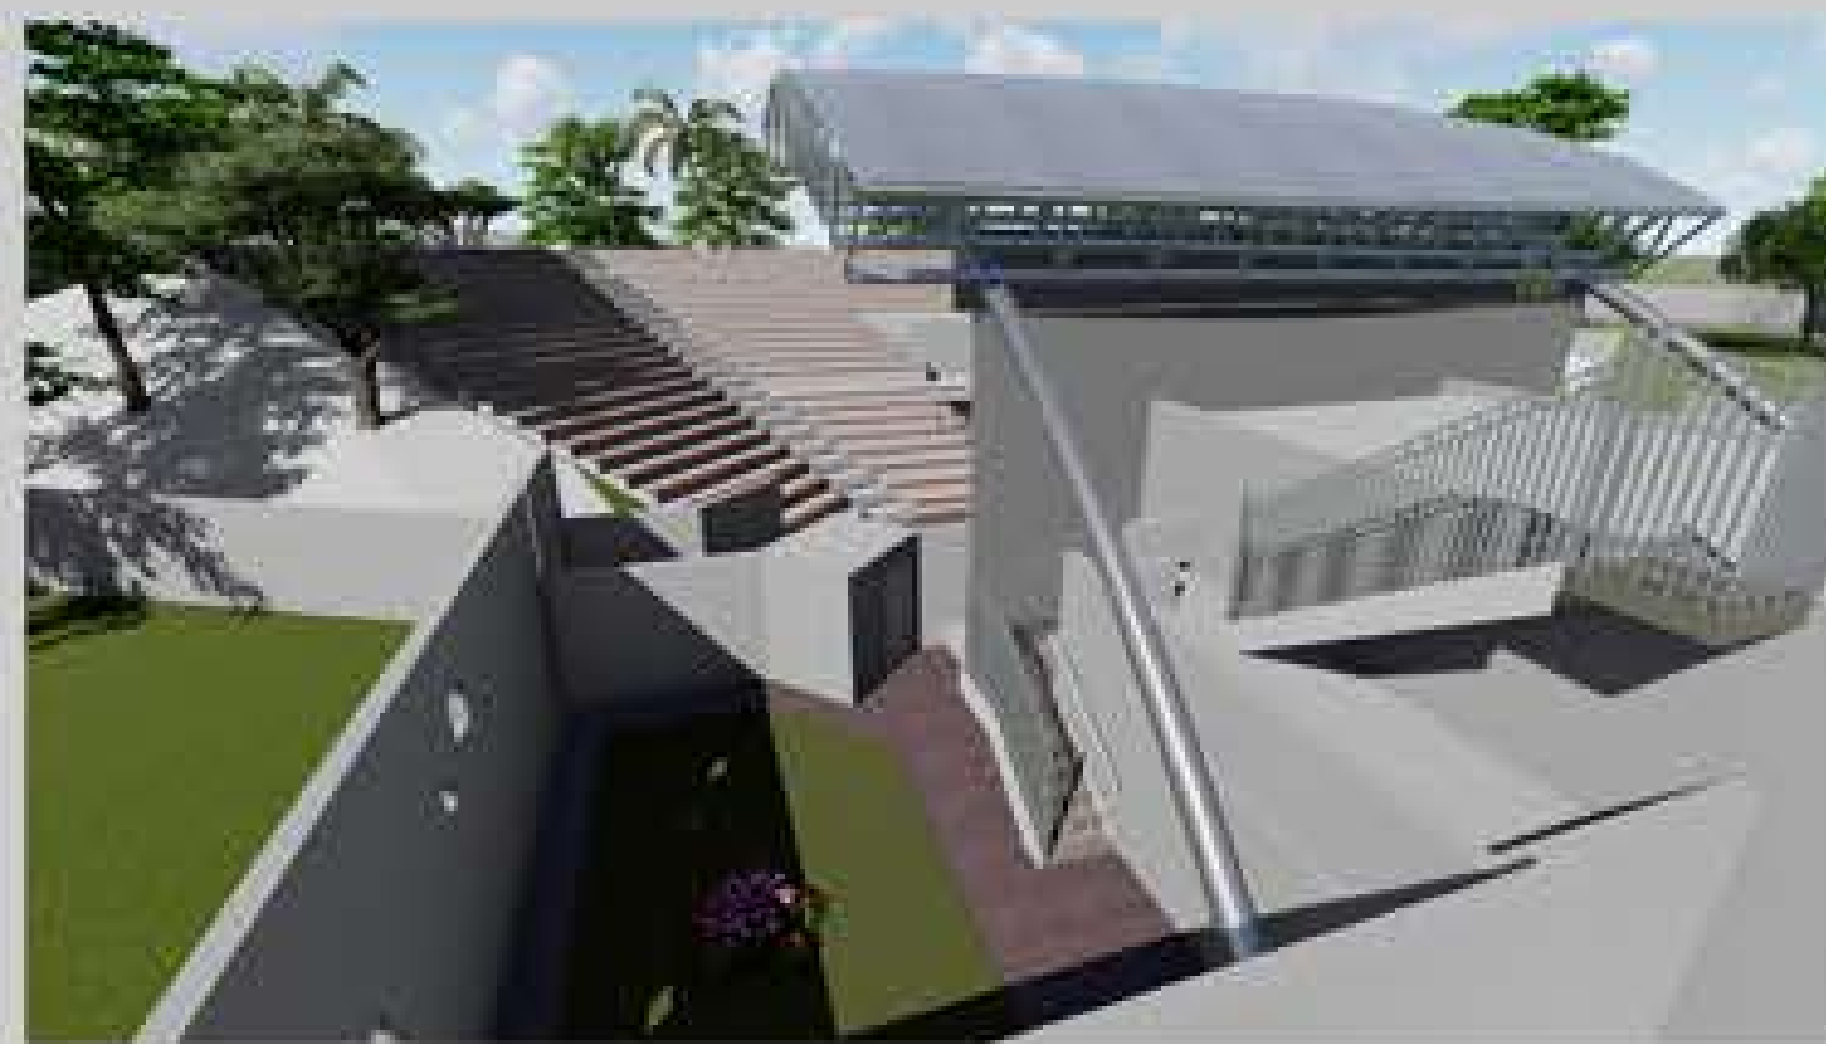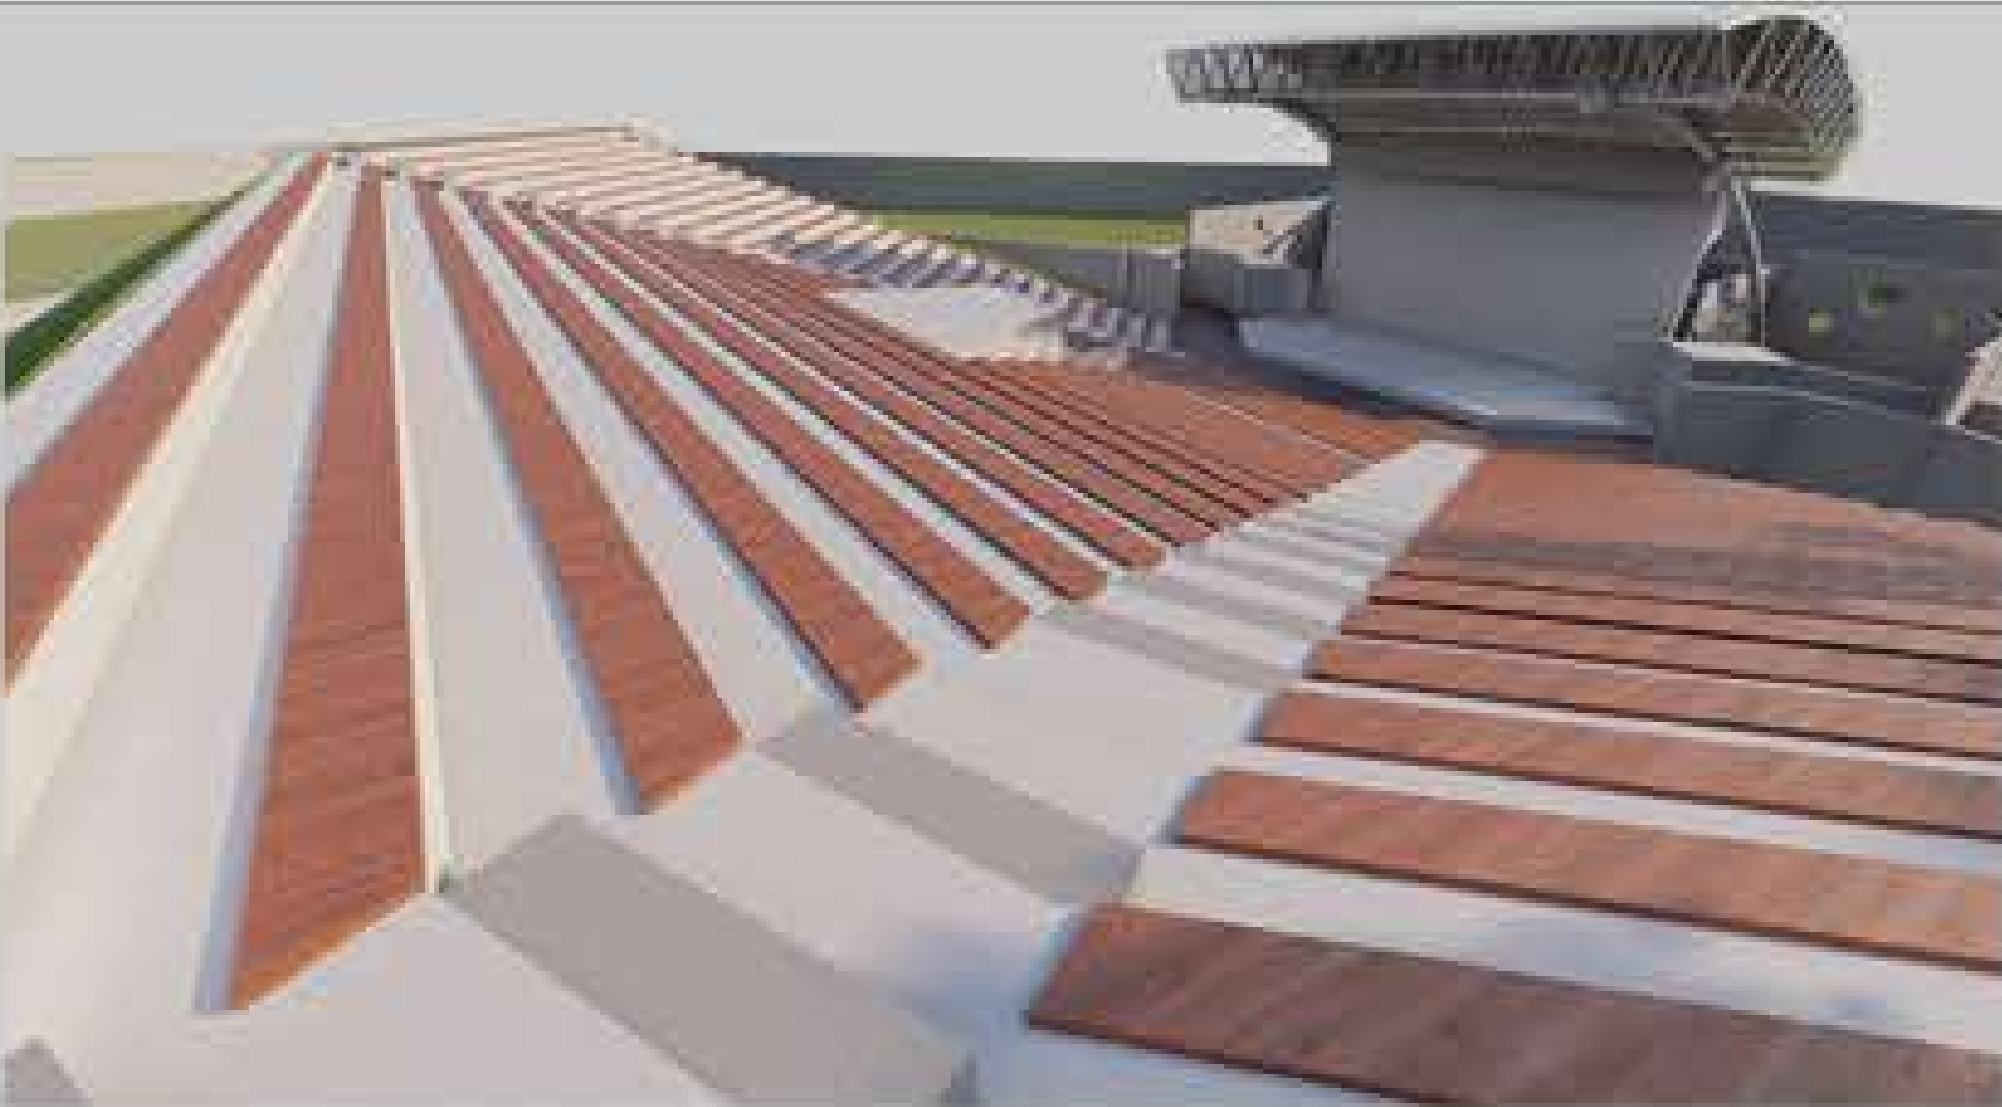

Site plan
01.10.20

3Ds



Designed by
Leo.J