


MAR MIKHAEL'S PUMP



WELCOME TO THE CITY GATE

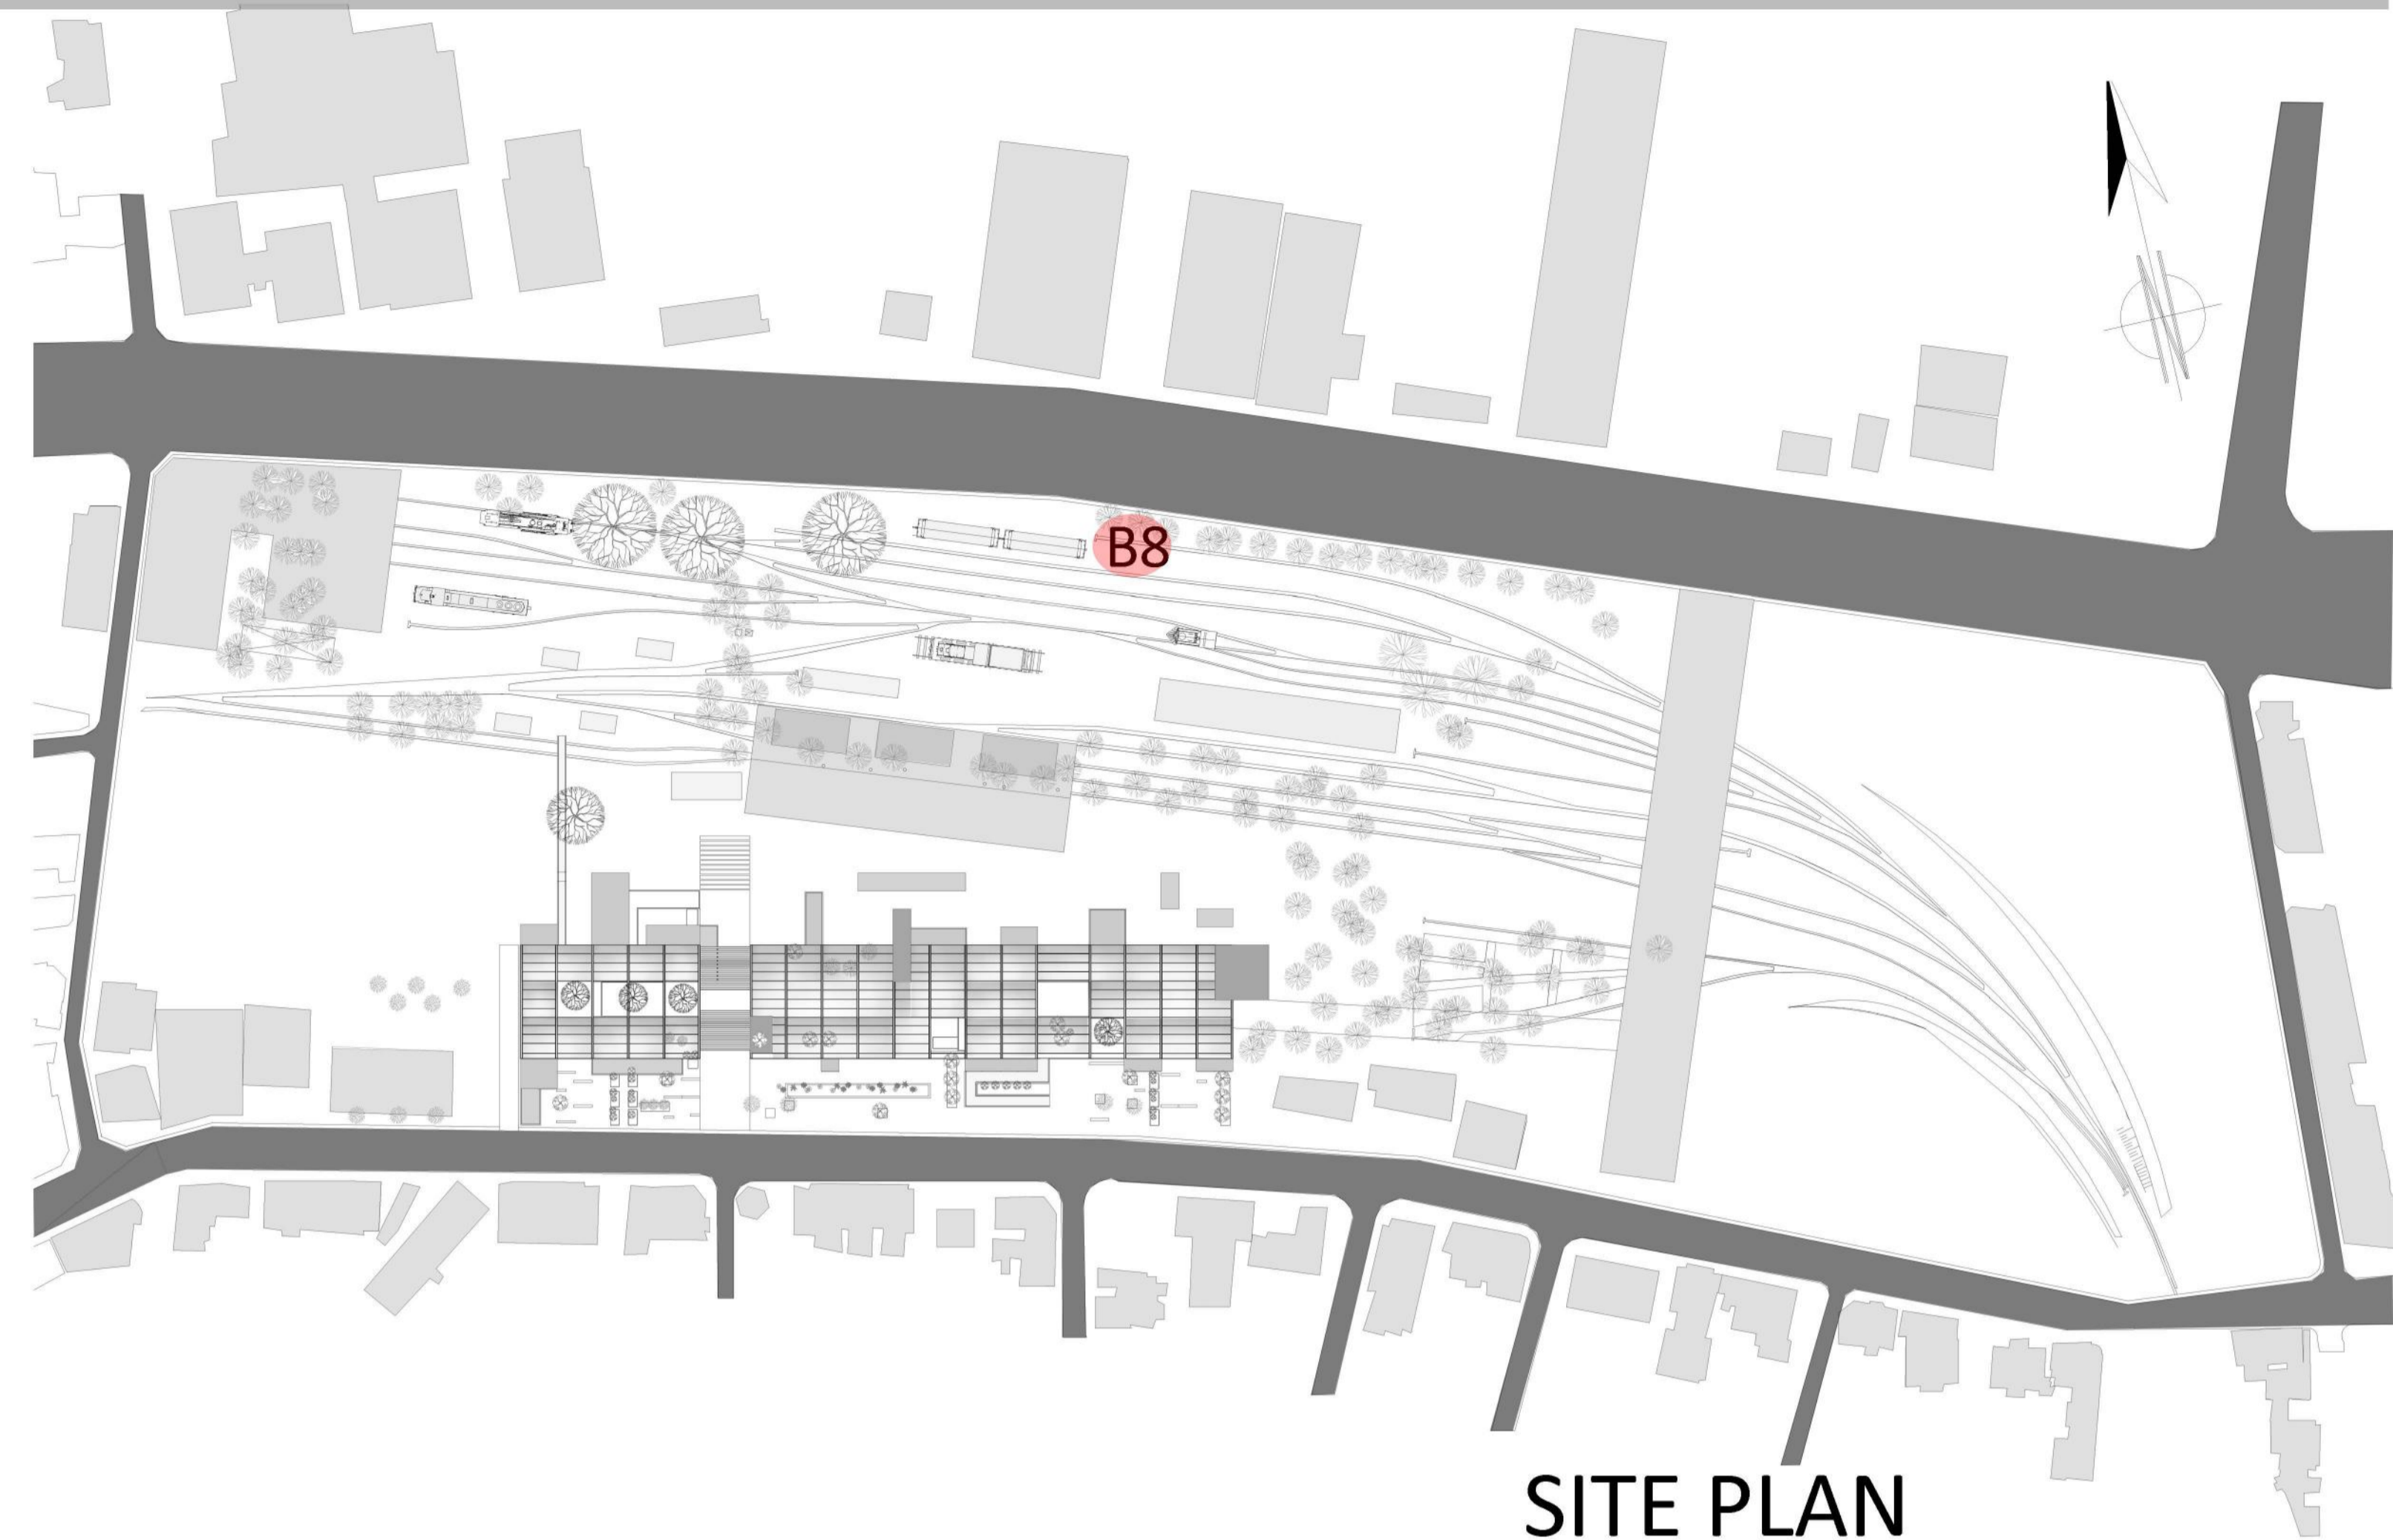

SITE PLAN


METRIC SCALE 



SECTION A-A

METRIC SCALE 

MAR MIKHAEL'S PUMP

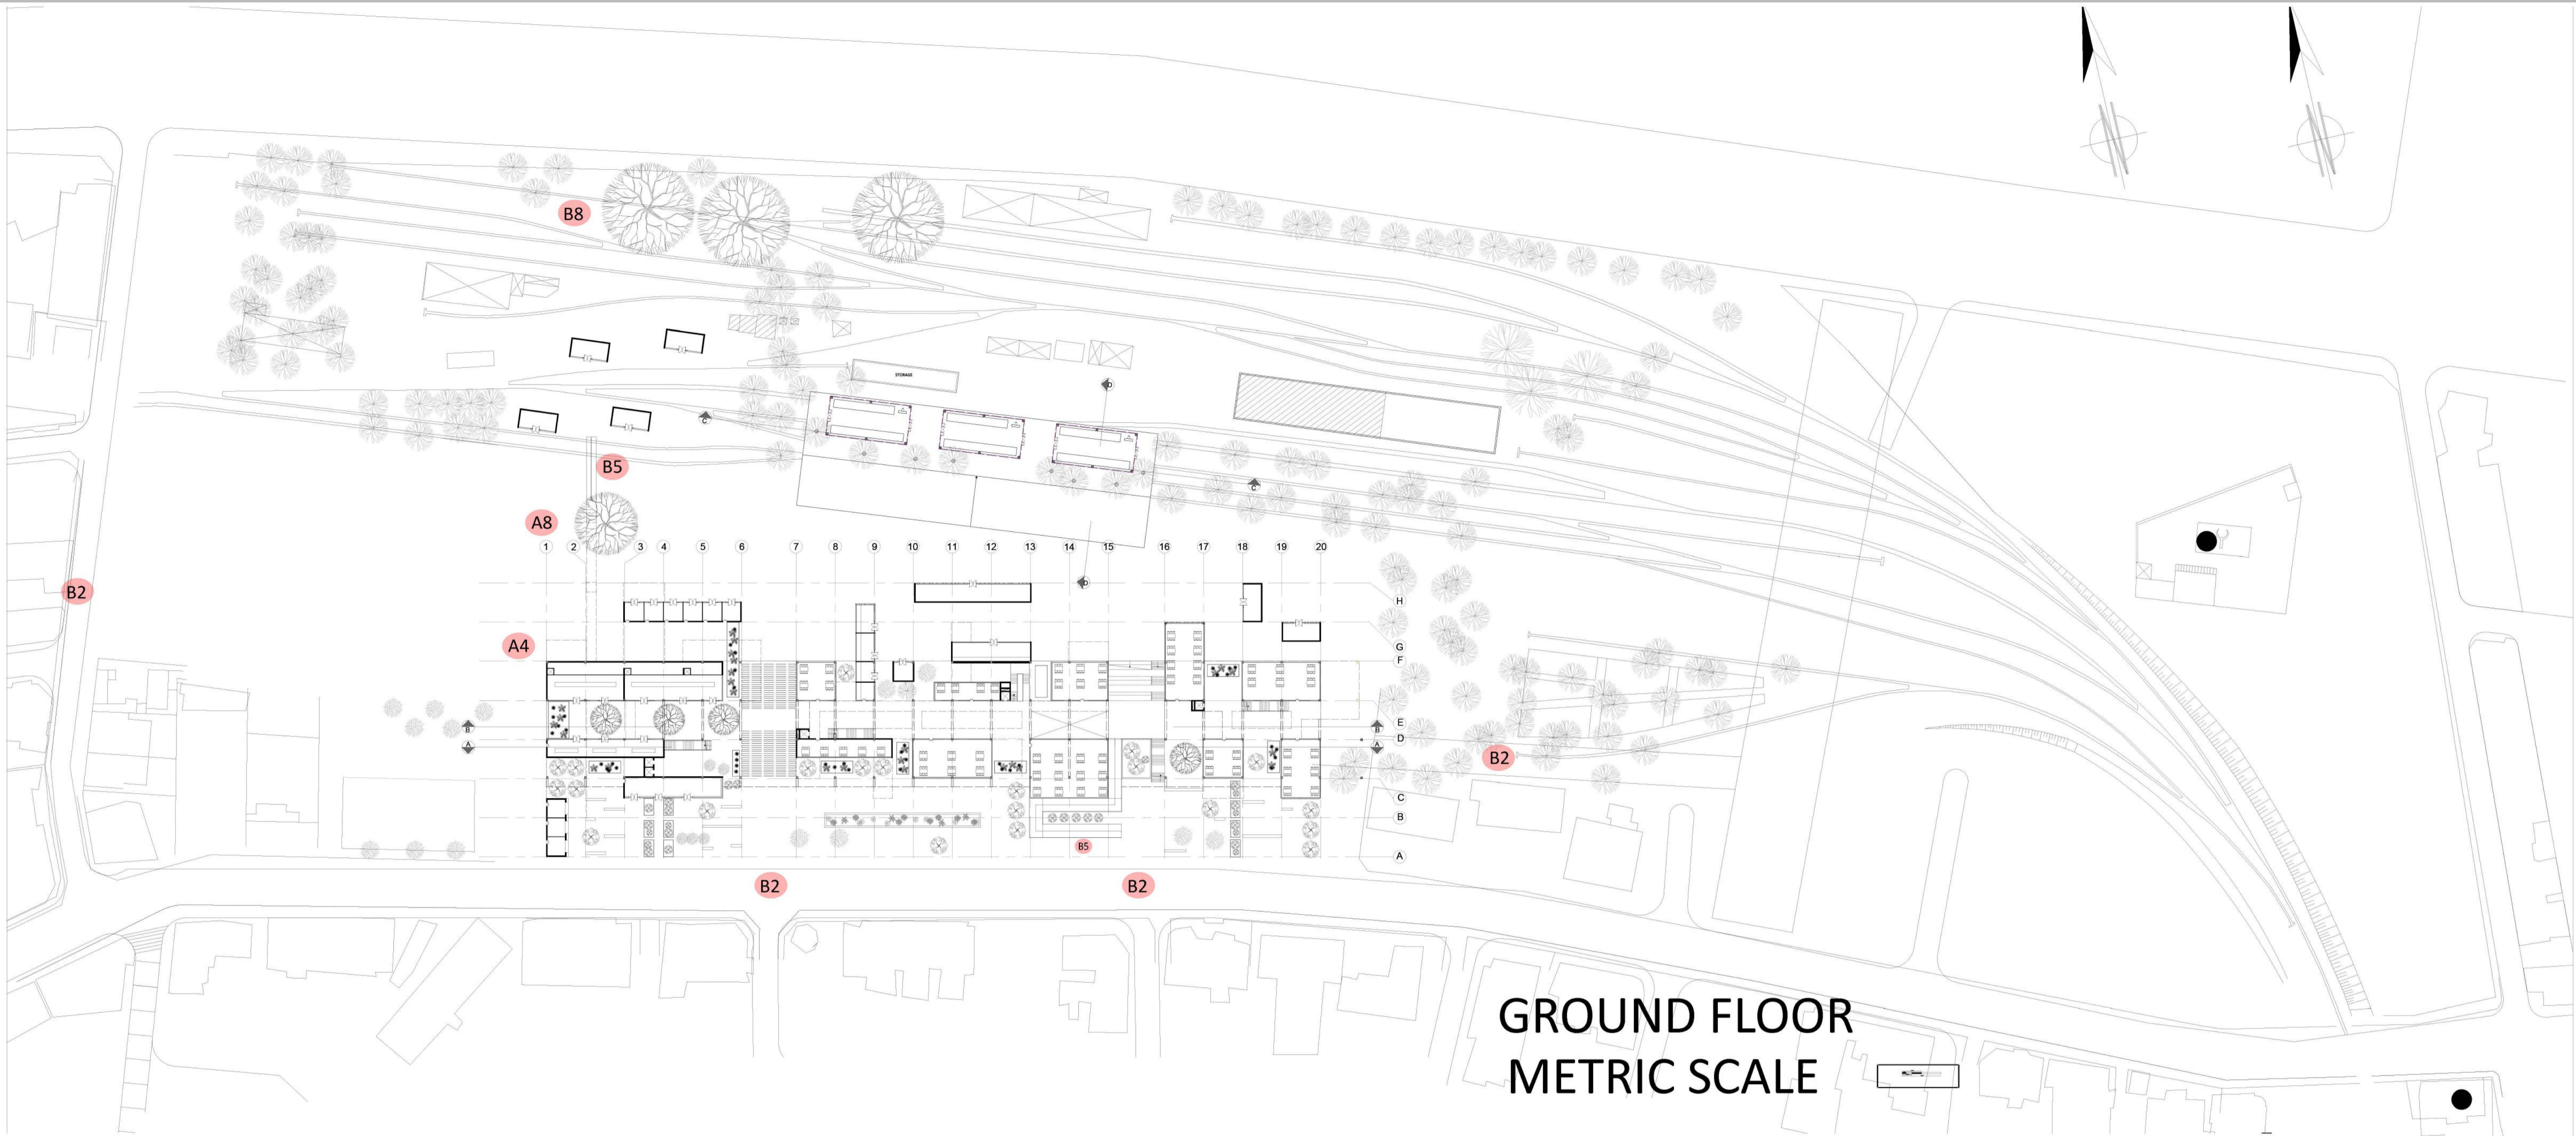

GROUND FLOOR
METRIC SCALE



SECTION B-B
METRIC SCALE

MAR MIKHAEL'S PUMP




FIRST FLOOR


METRIC SCALE

SOUTHERN ELEVATION
METRIC SCALE


MAR MIKHAEL'S PUMP

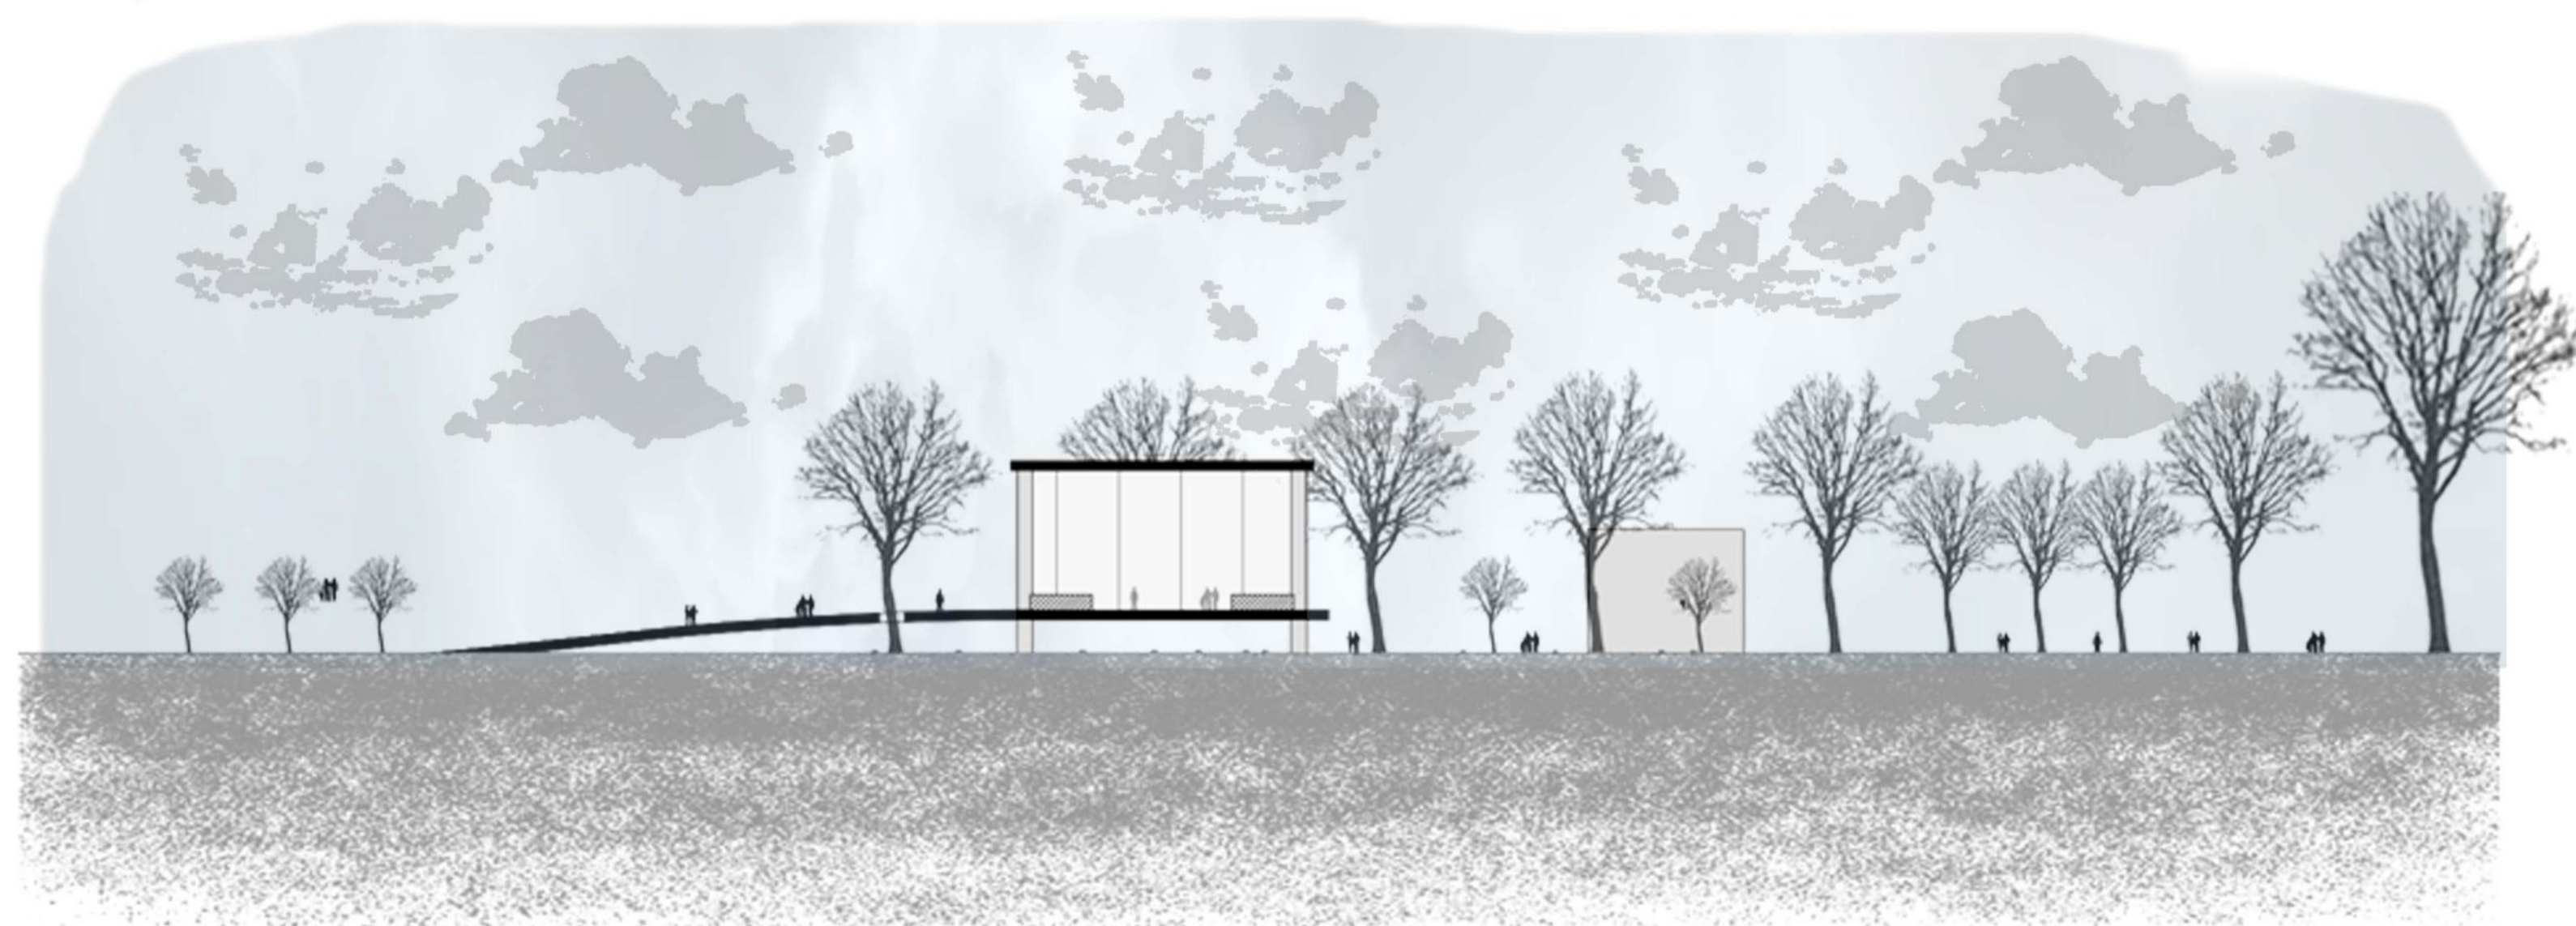


SECTION D-D
METRIC SCALE

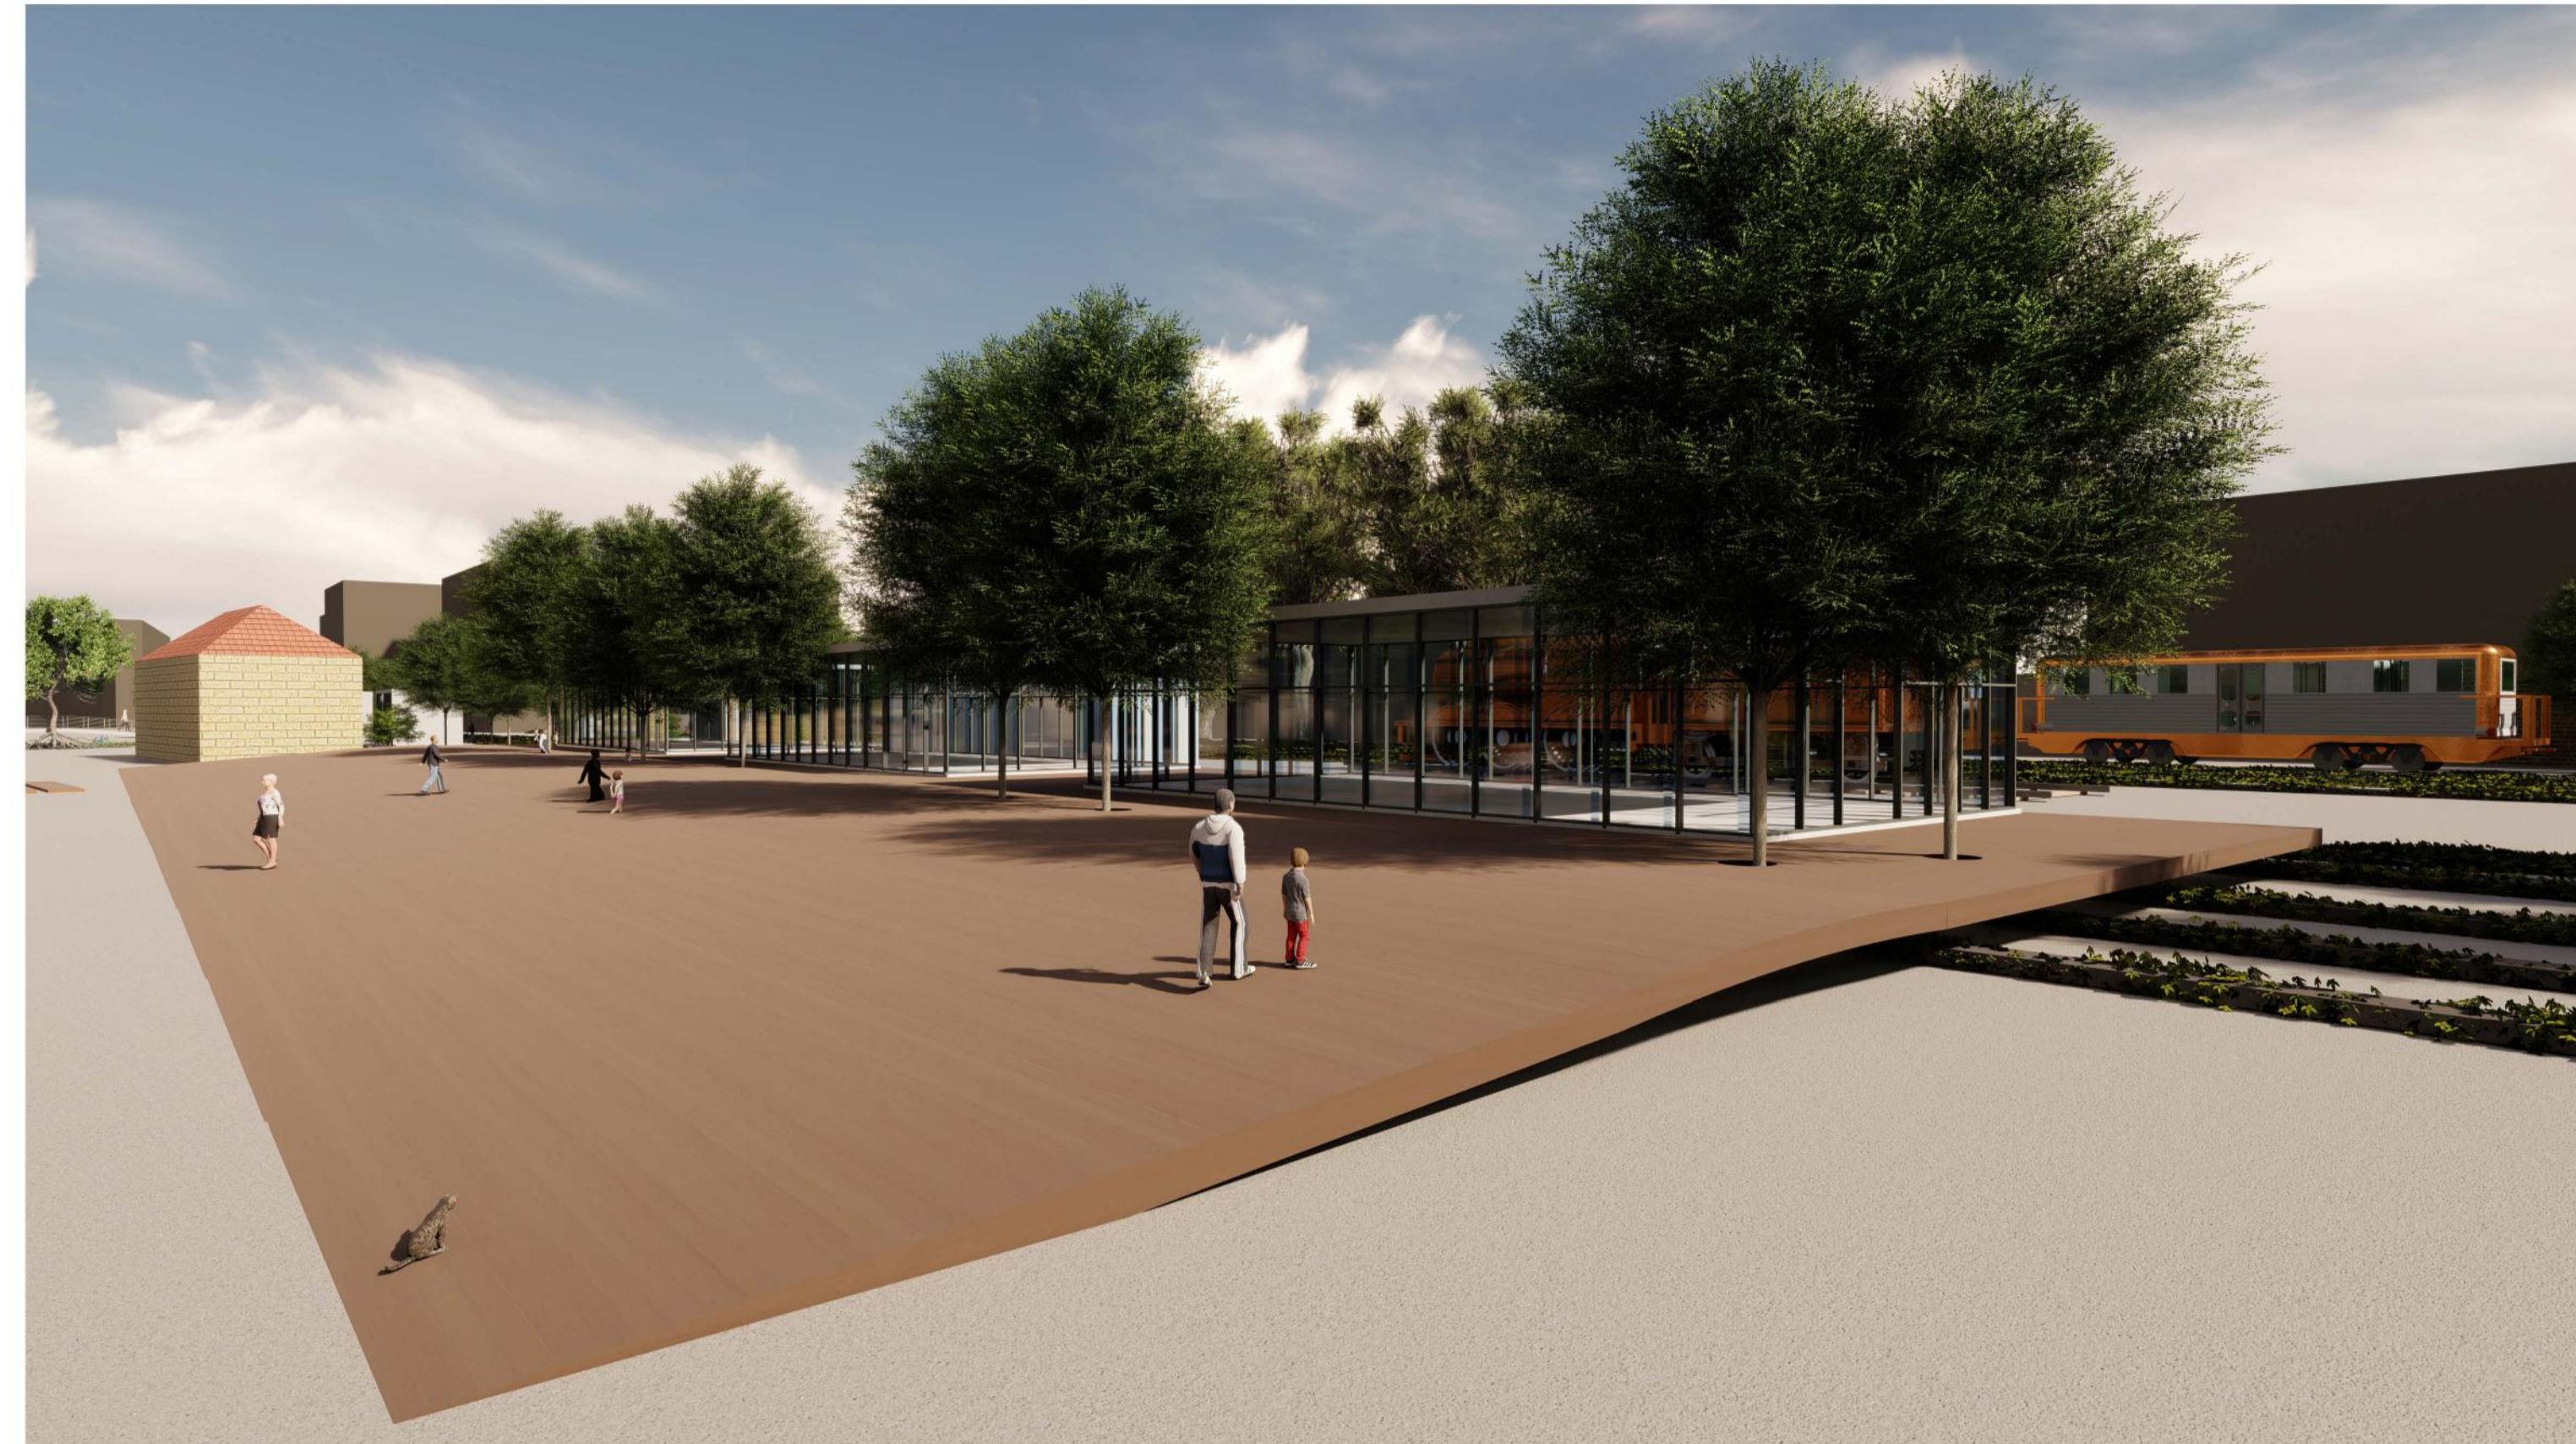

B3

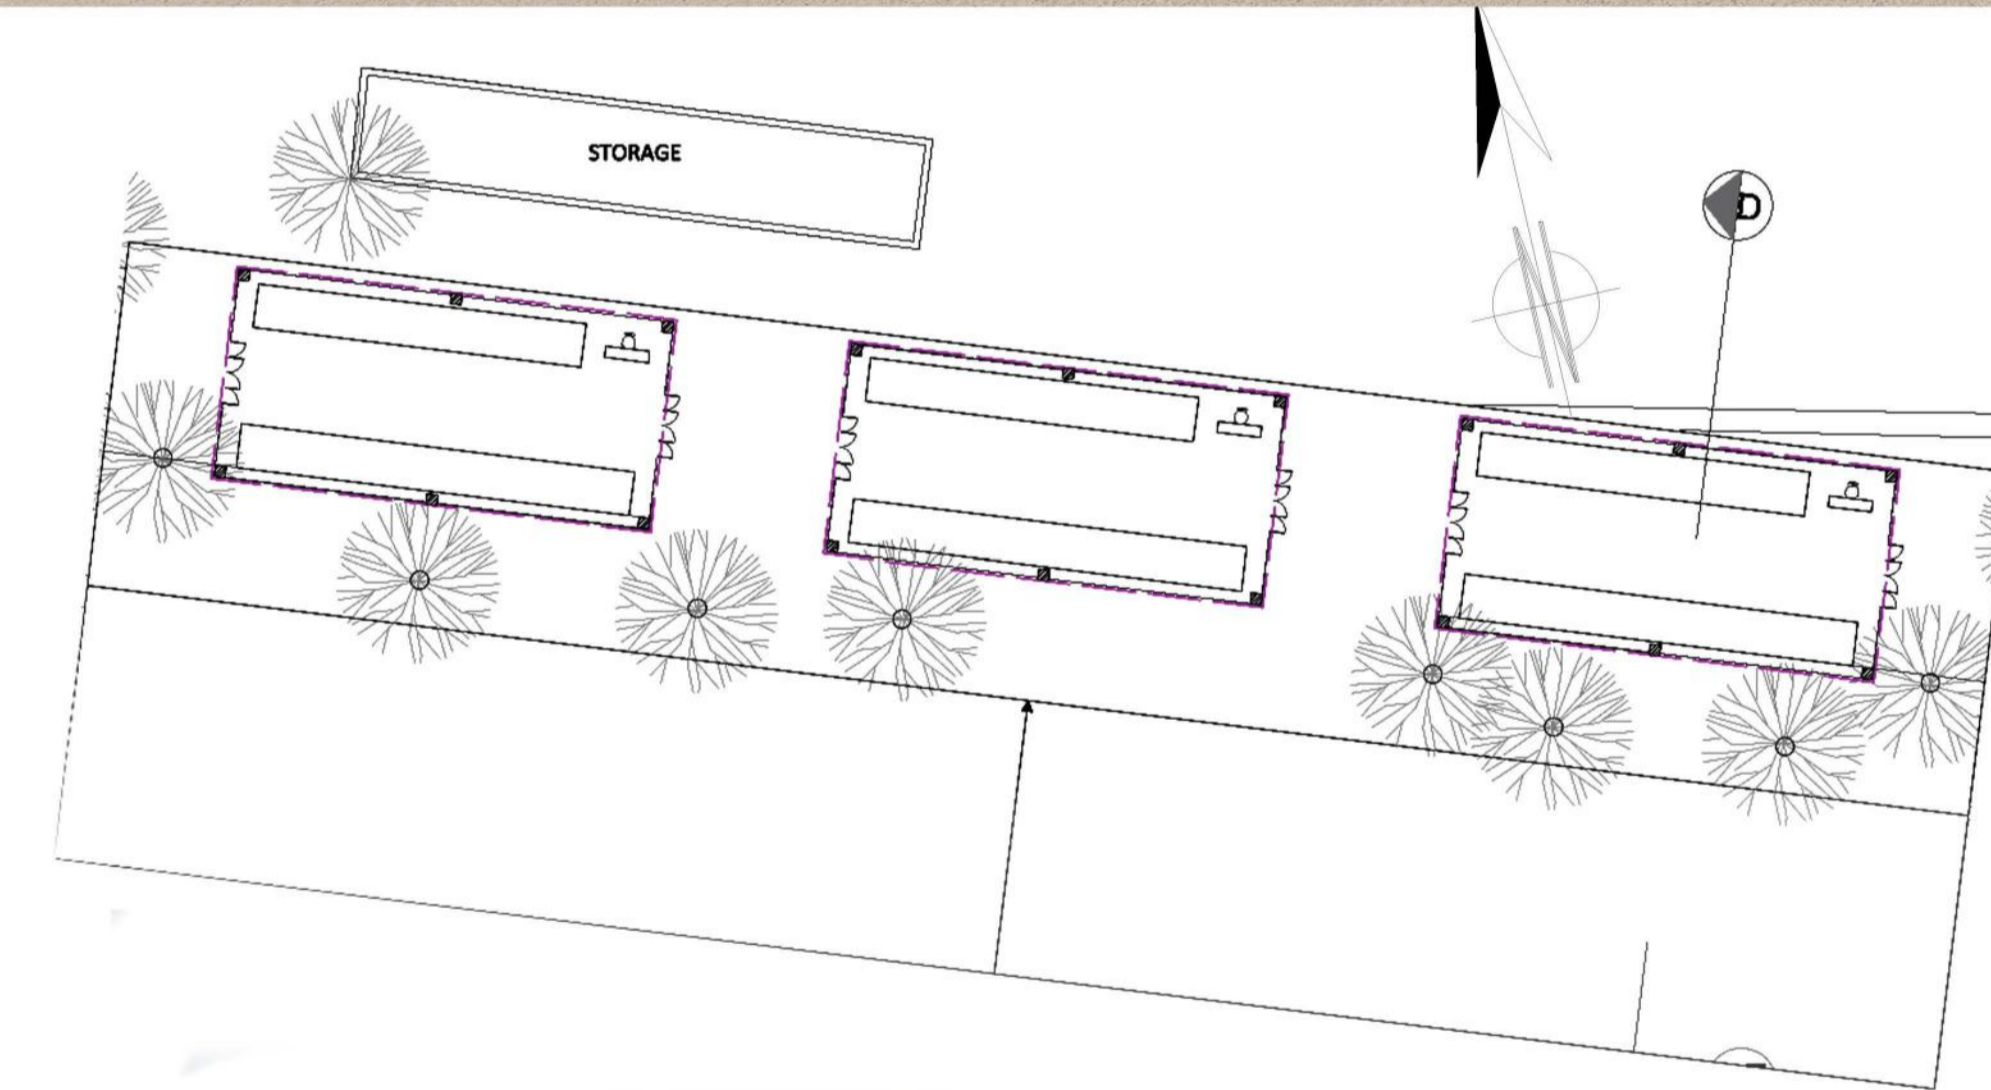


The Gallery
Mobilier will be
raised over the
ground and over
the train's rails
to keep the site
untouchable in
order to respect
the concept of
flexibility

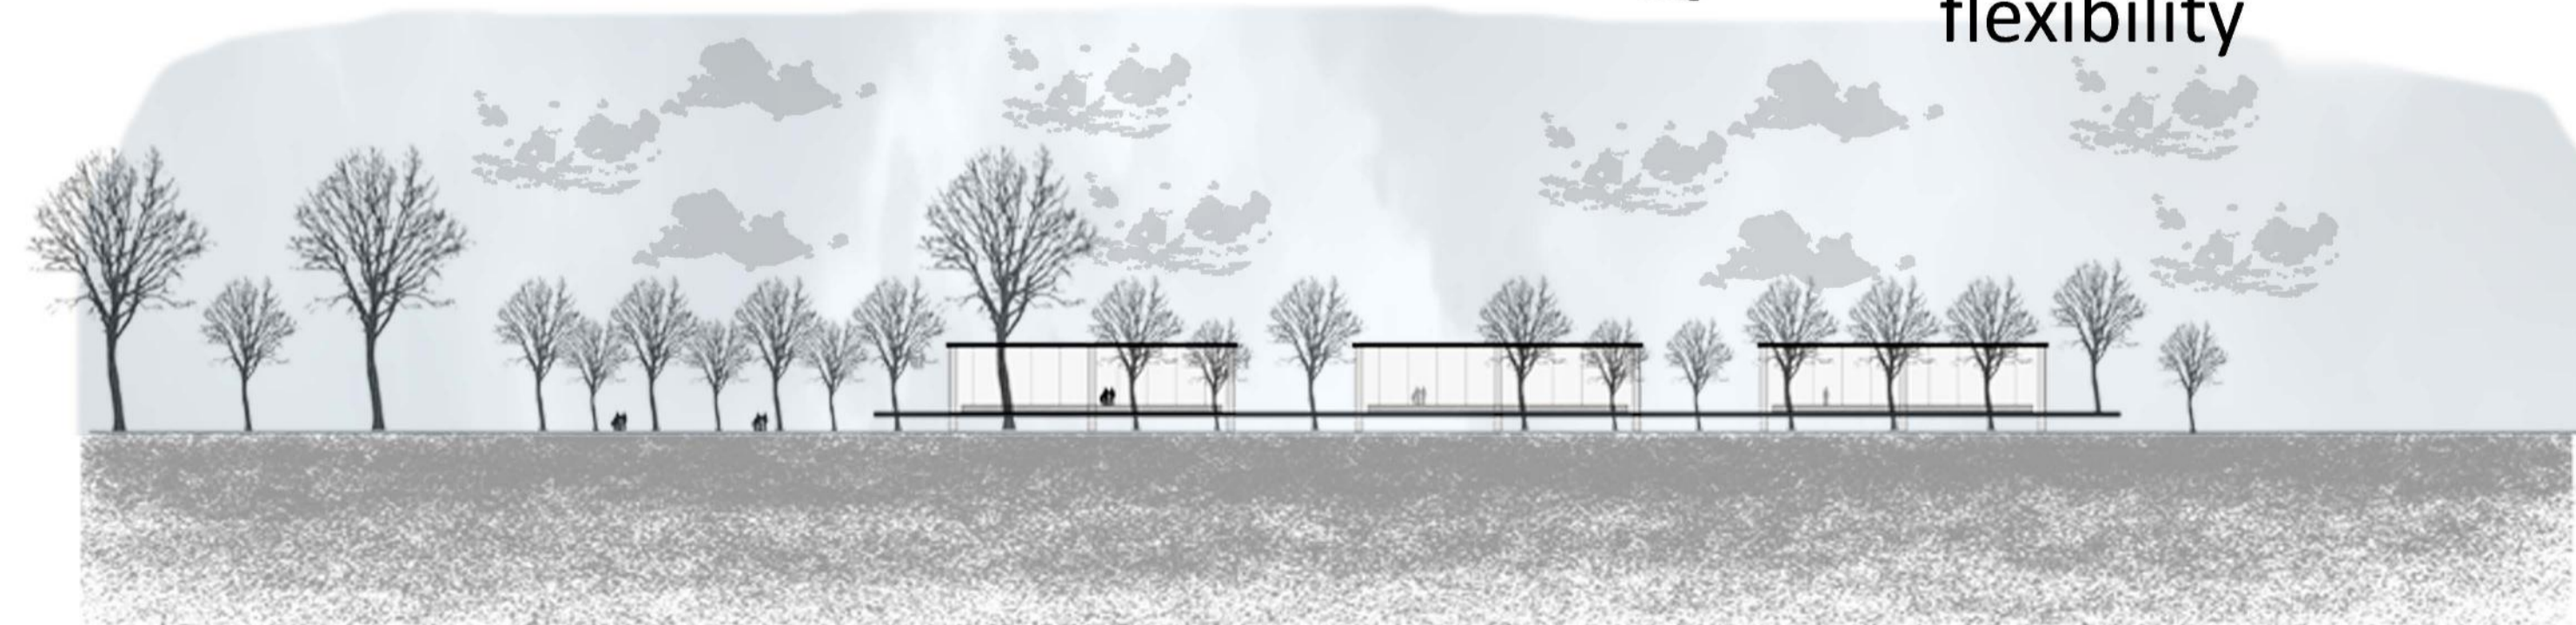

SECTION C-C
METRIC SCALE

MAR MIKHAEL'S PUMP

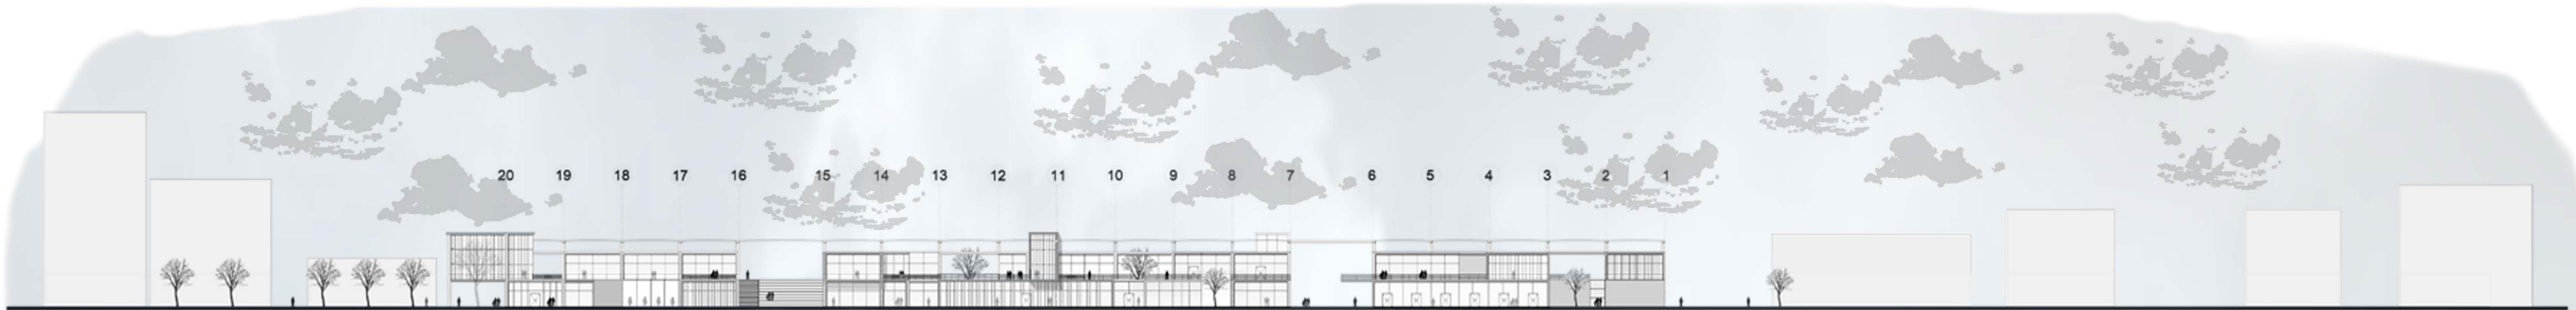

NORTHERN ELEVATION

METRIC SCALE 

