






Main perspective

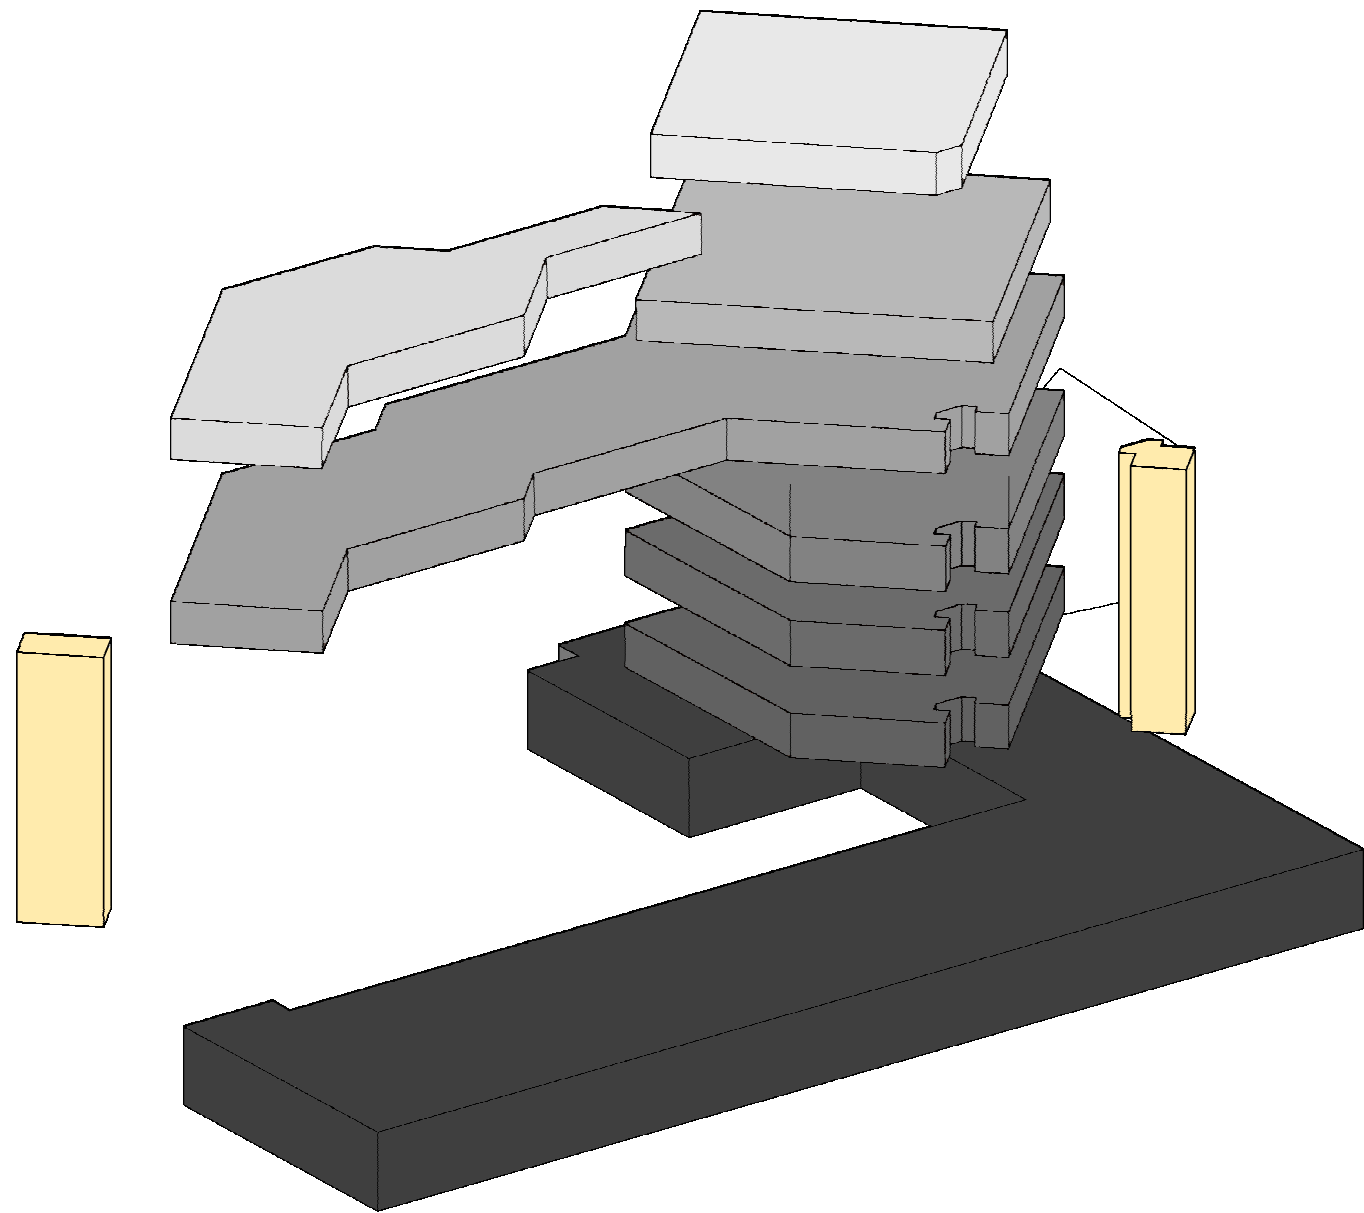

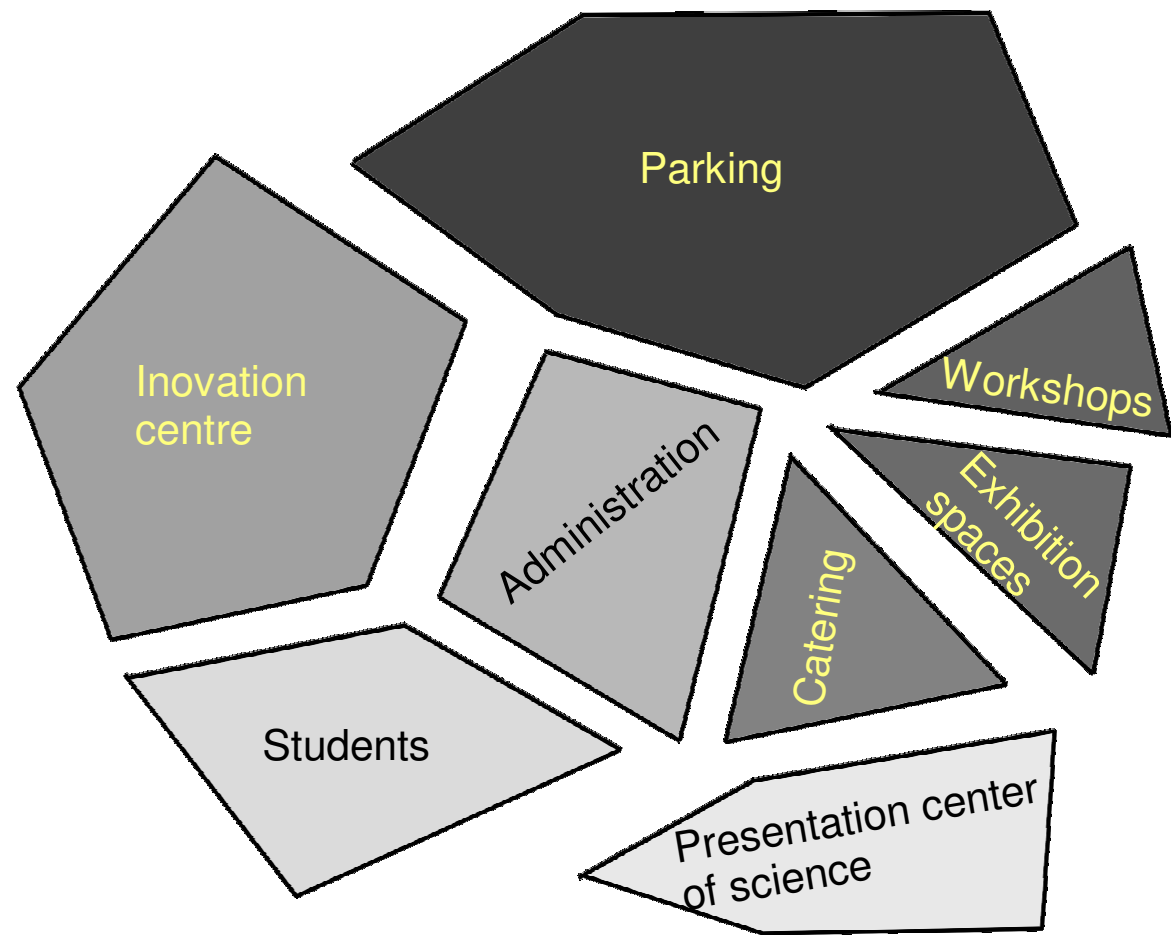



# Concept

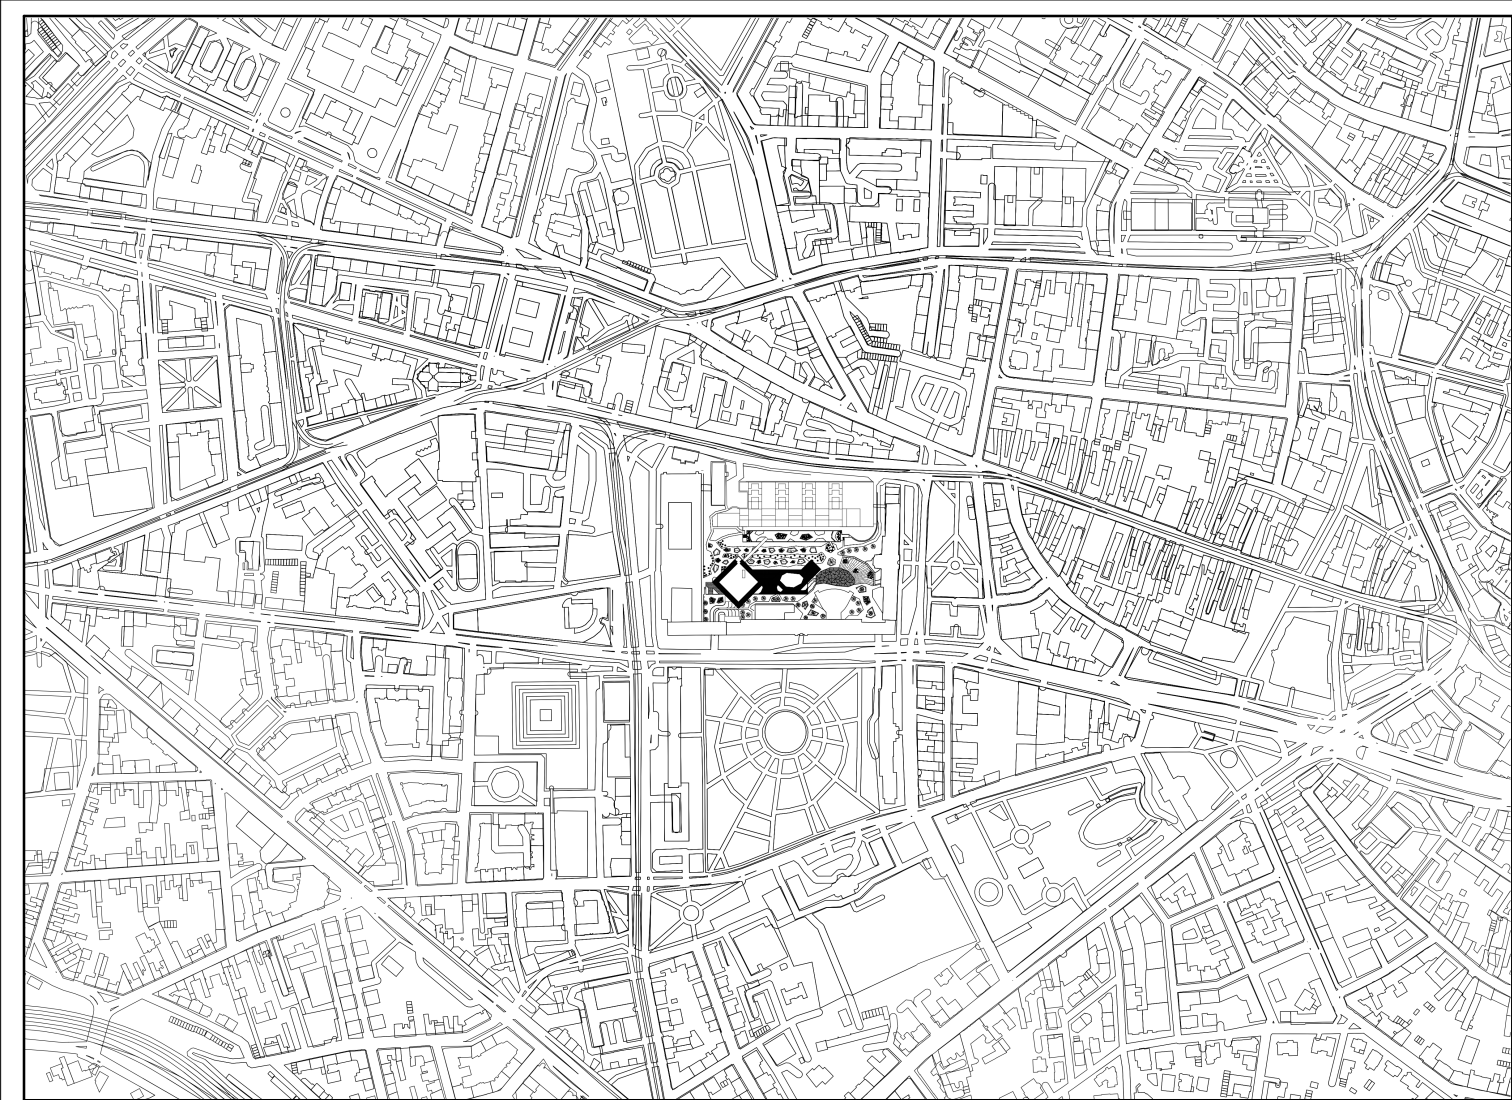

Situation of wider relations

Situation of the courtyard

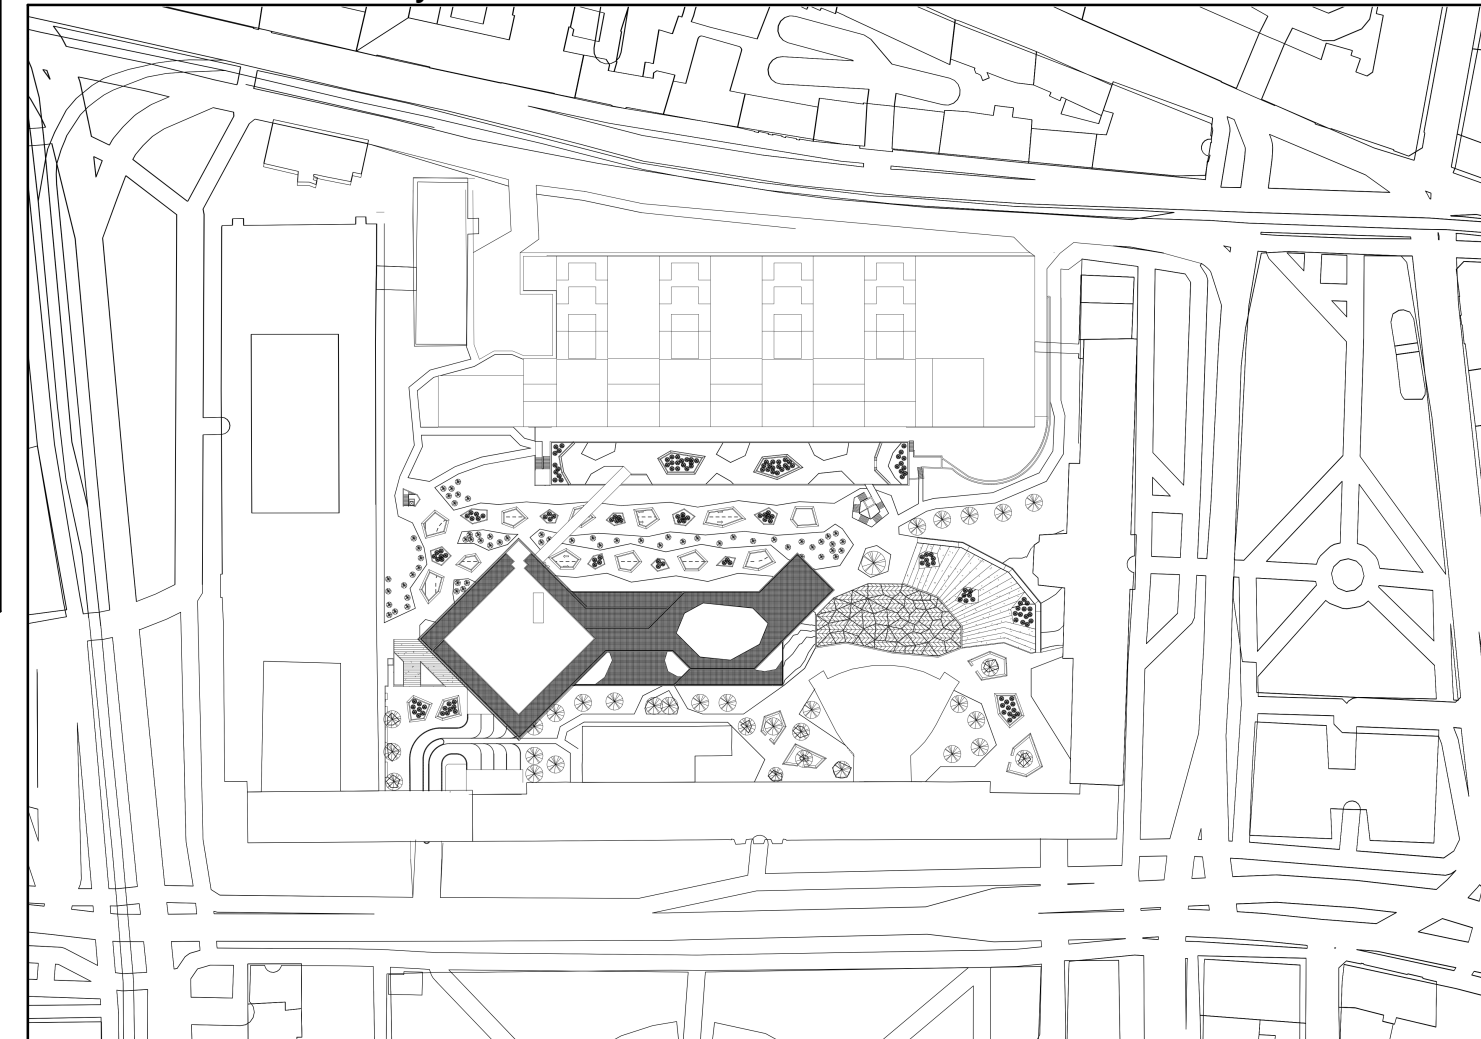


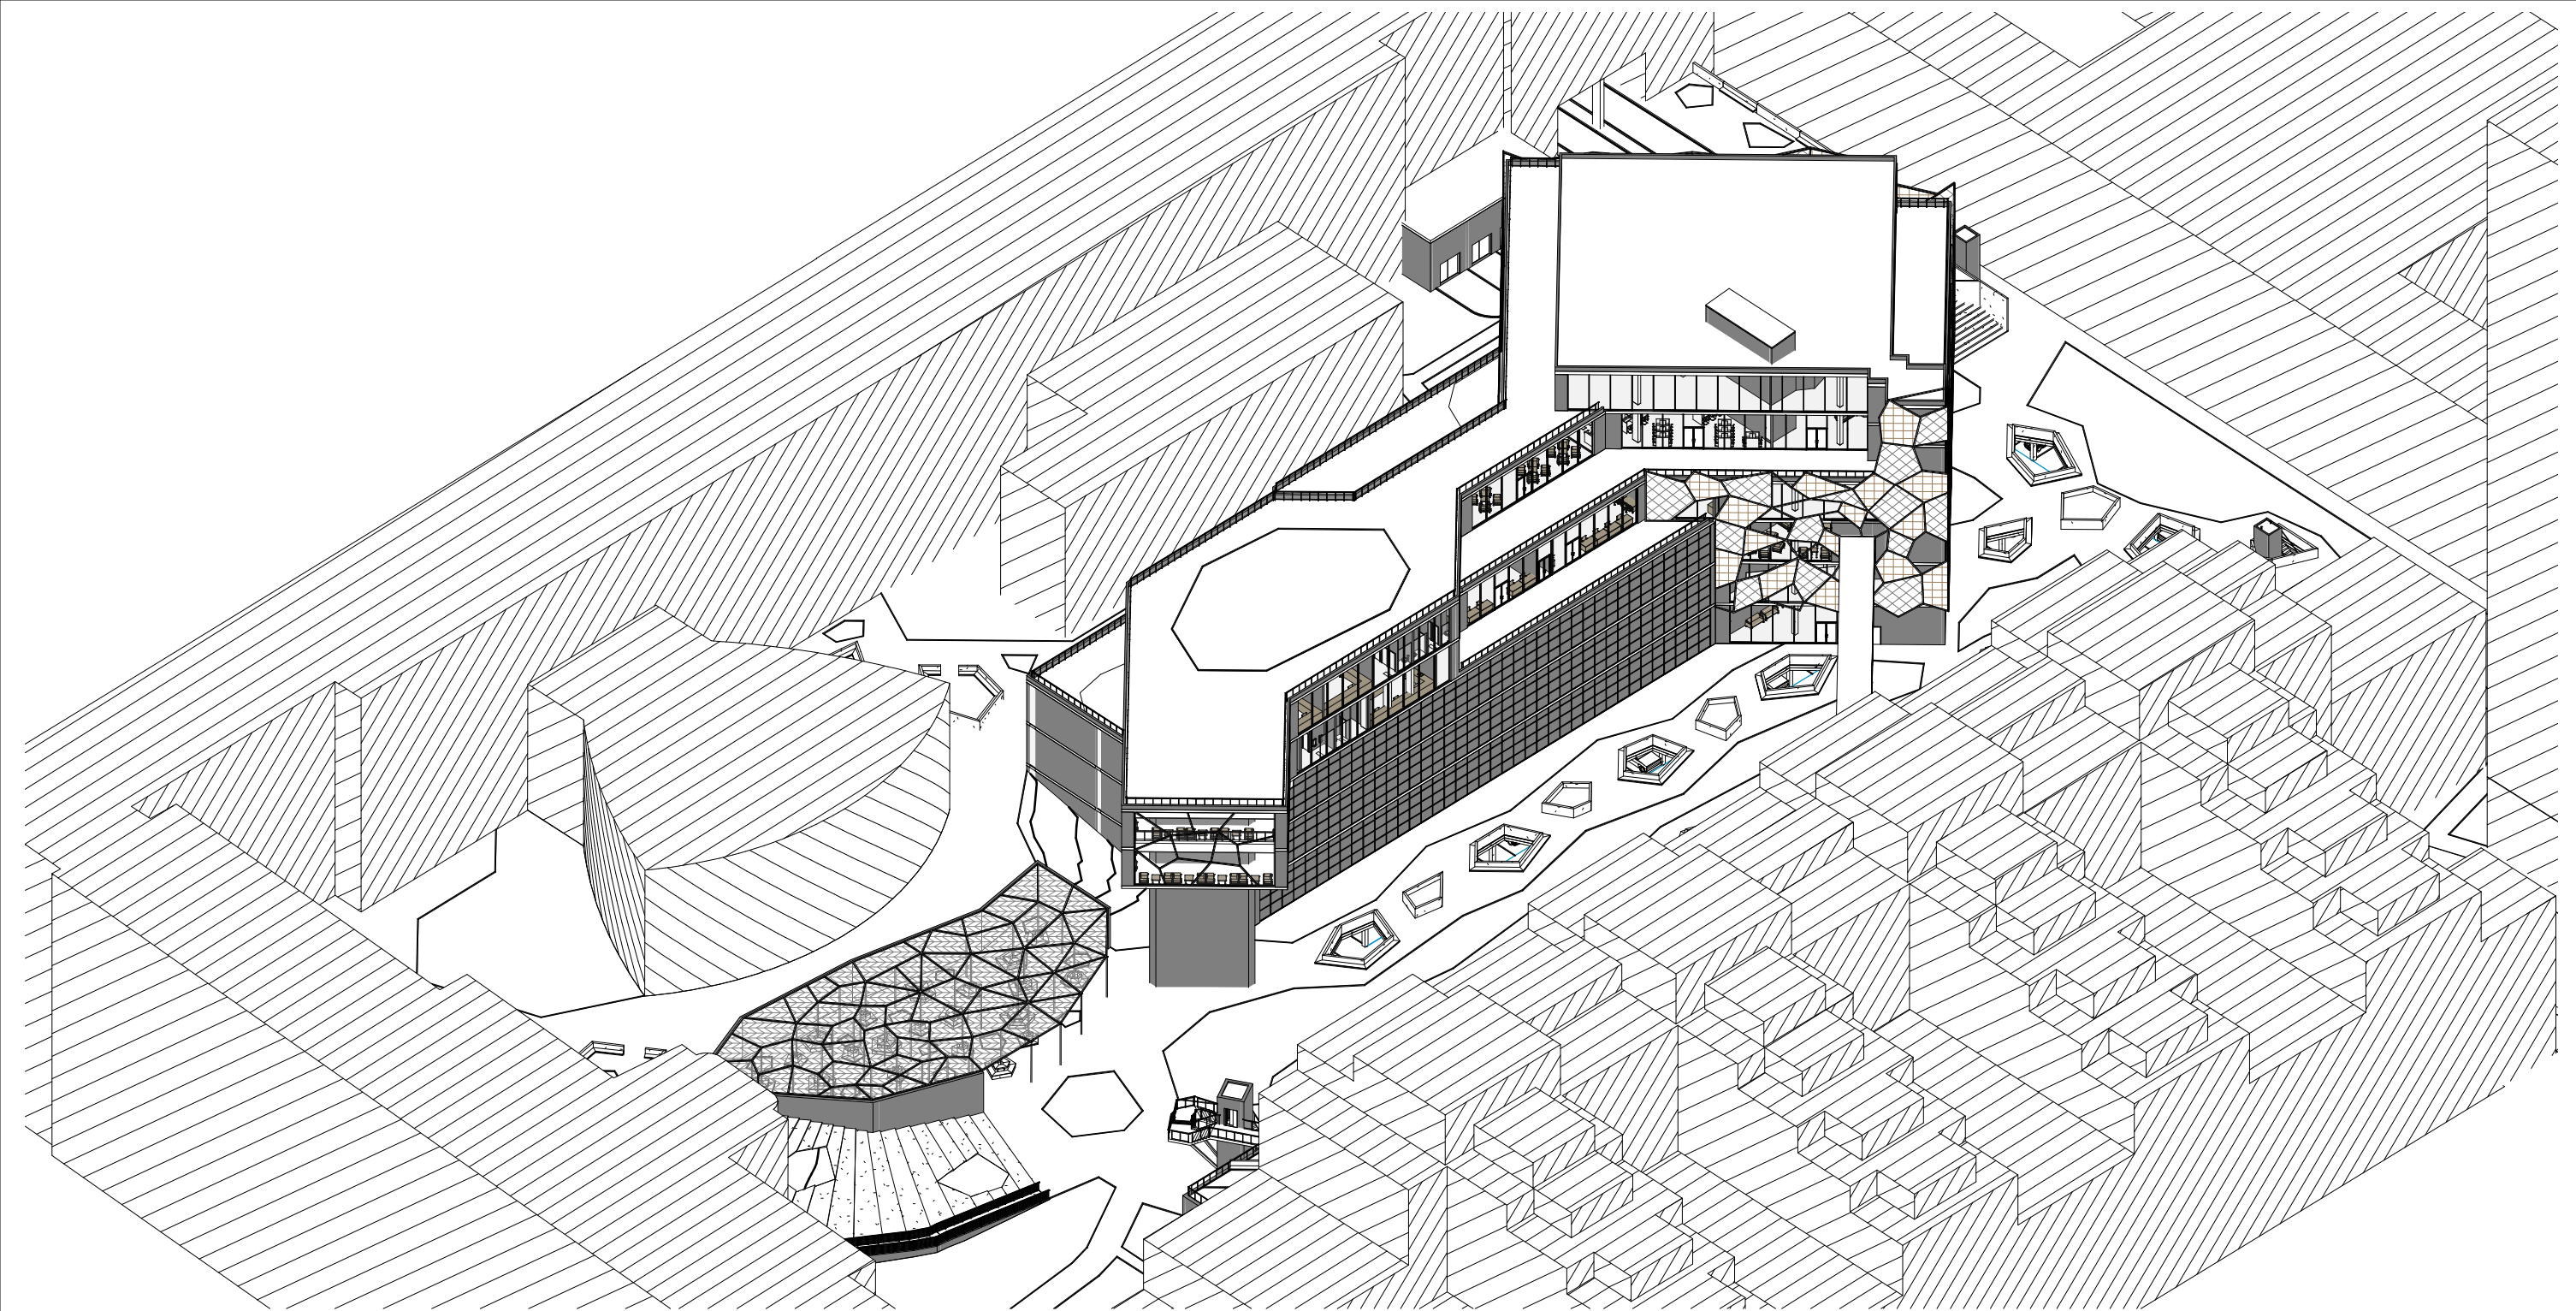


# Axonometry




First underground floor

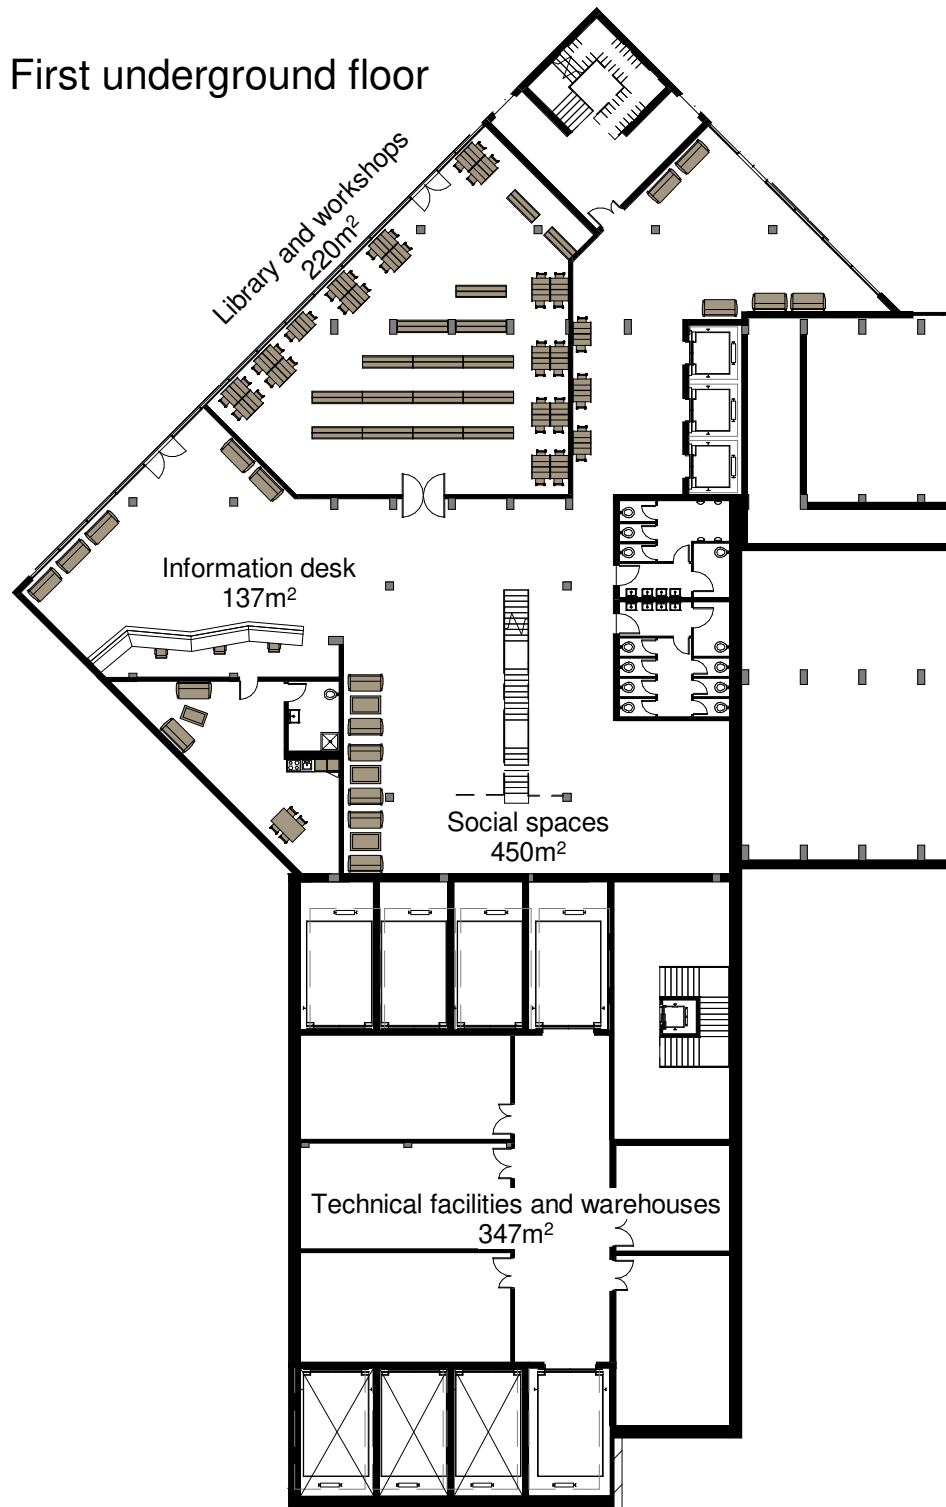


First floor

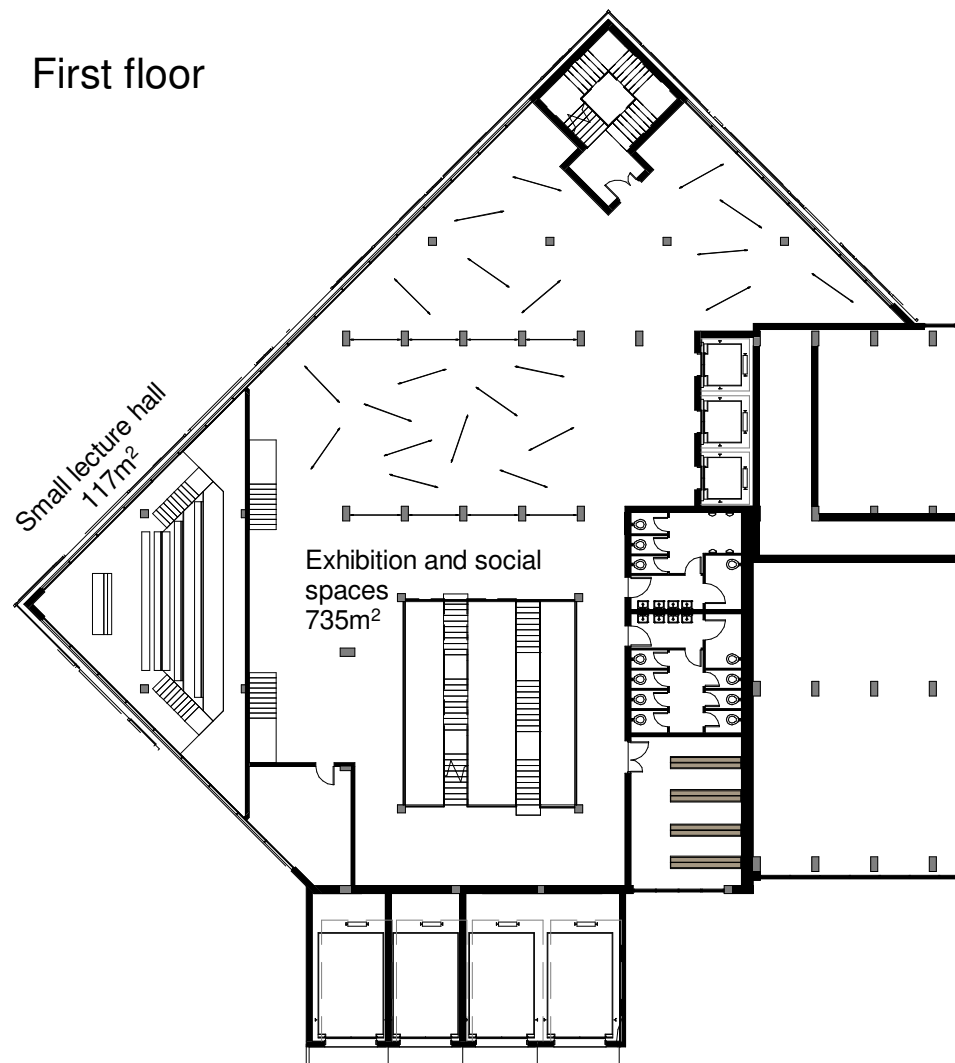

Second floor

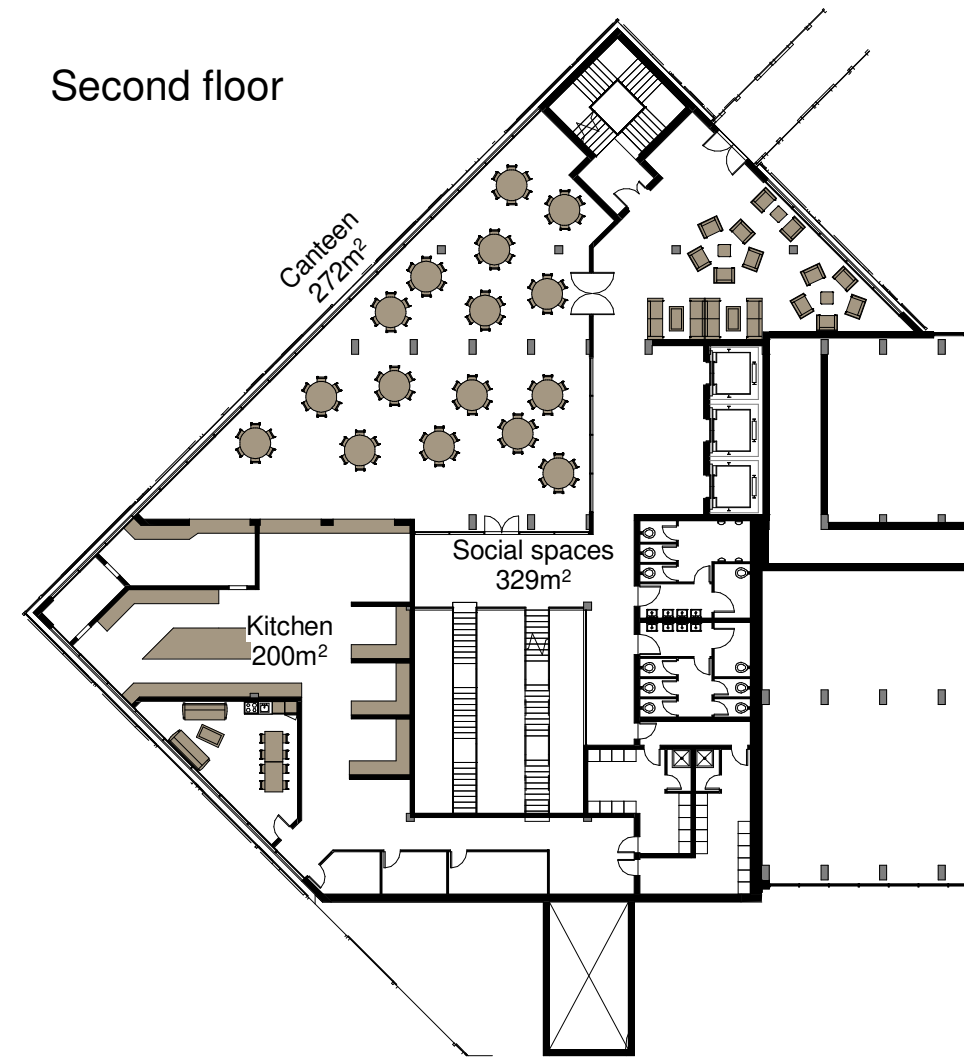


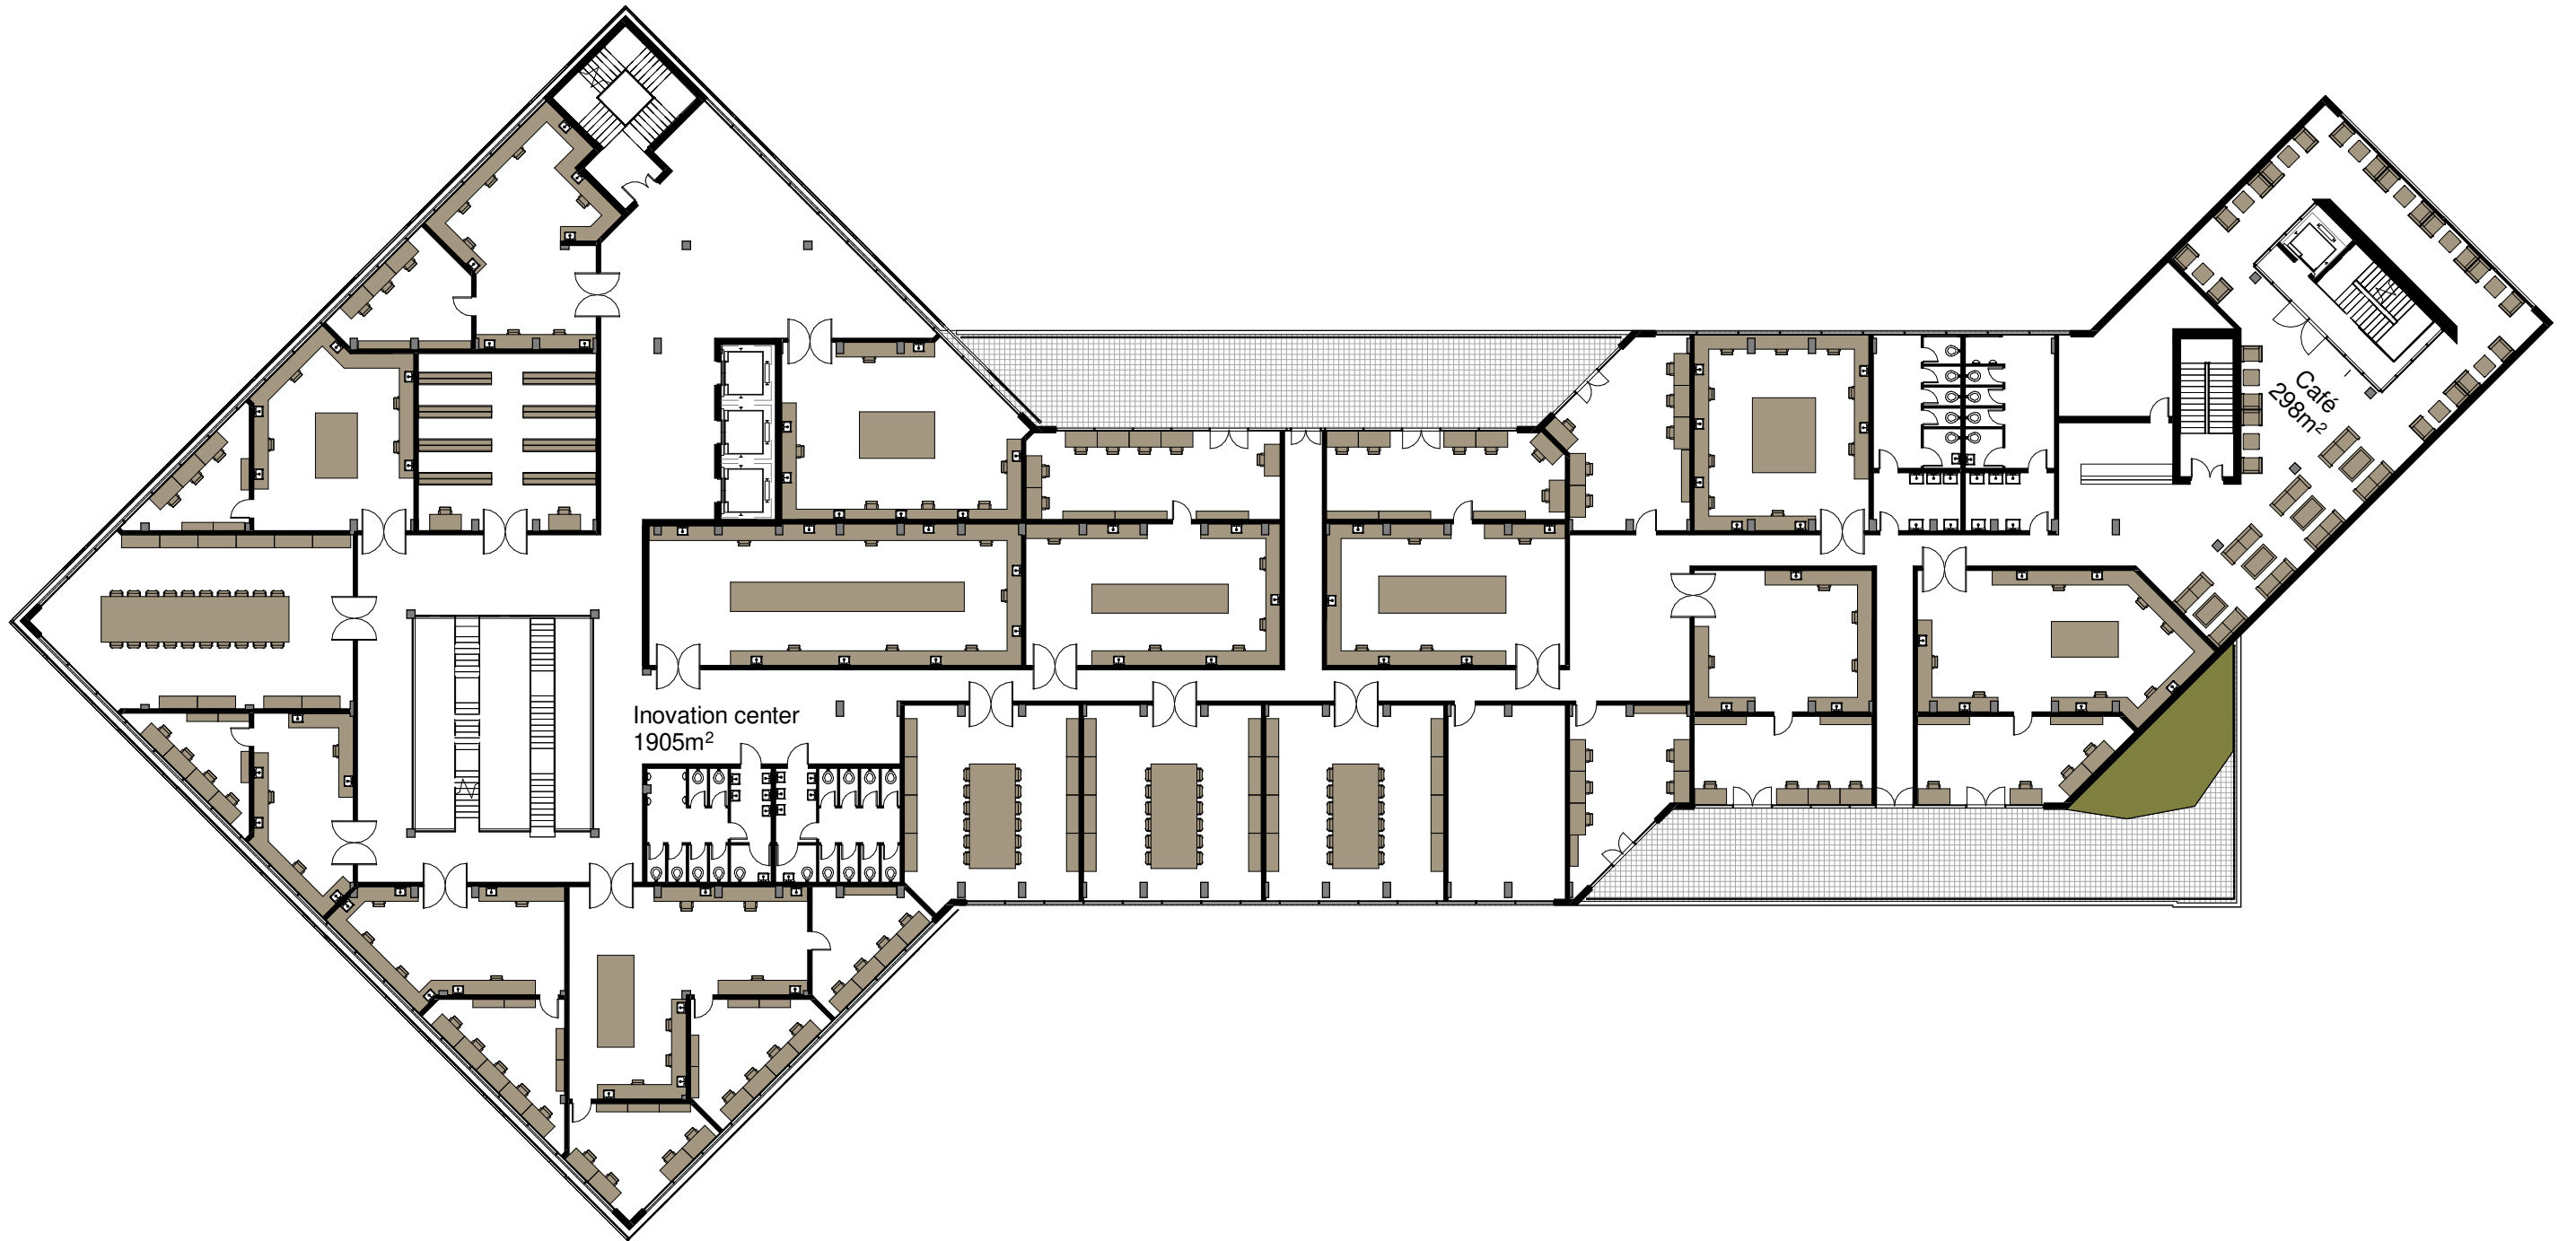

Innovation center  
1905m<sup>2</sup>


Cafe  
298m<sup>2</sup>



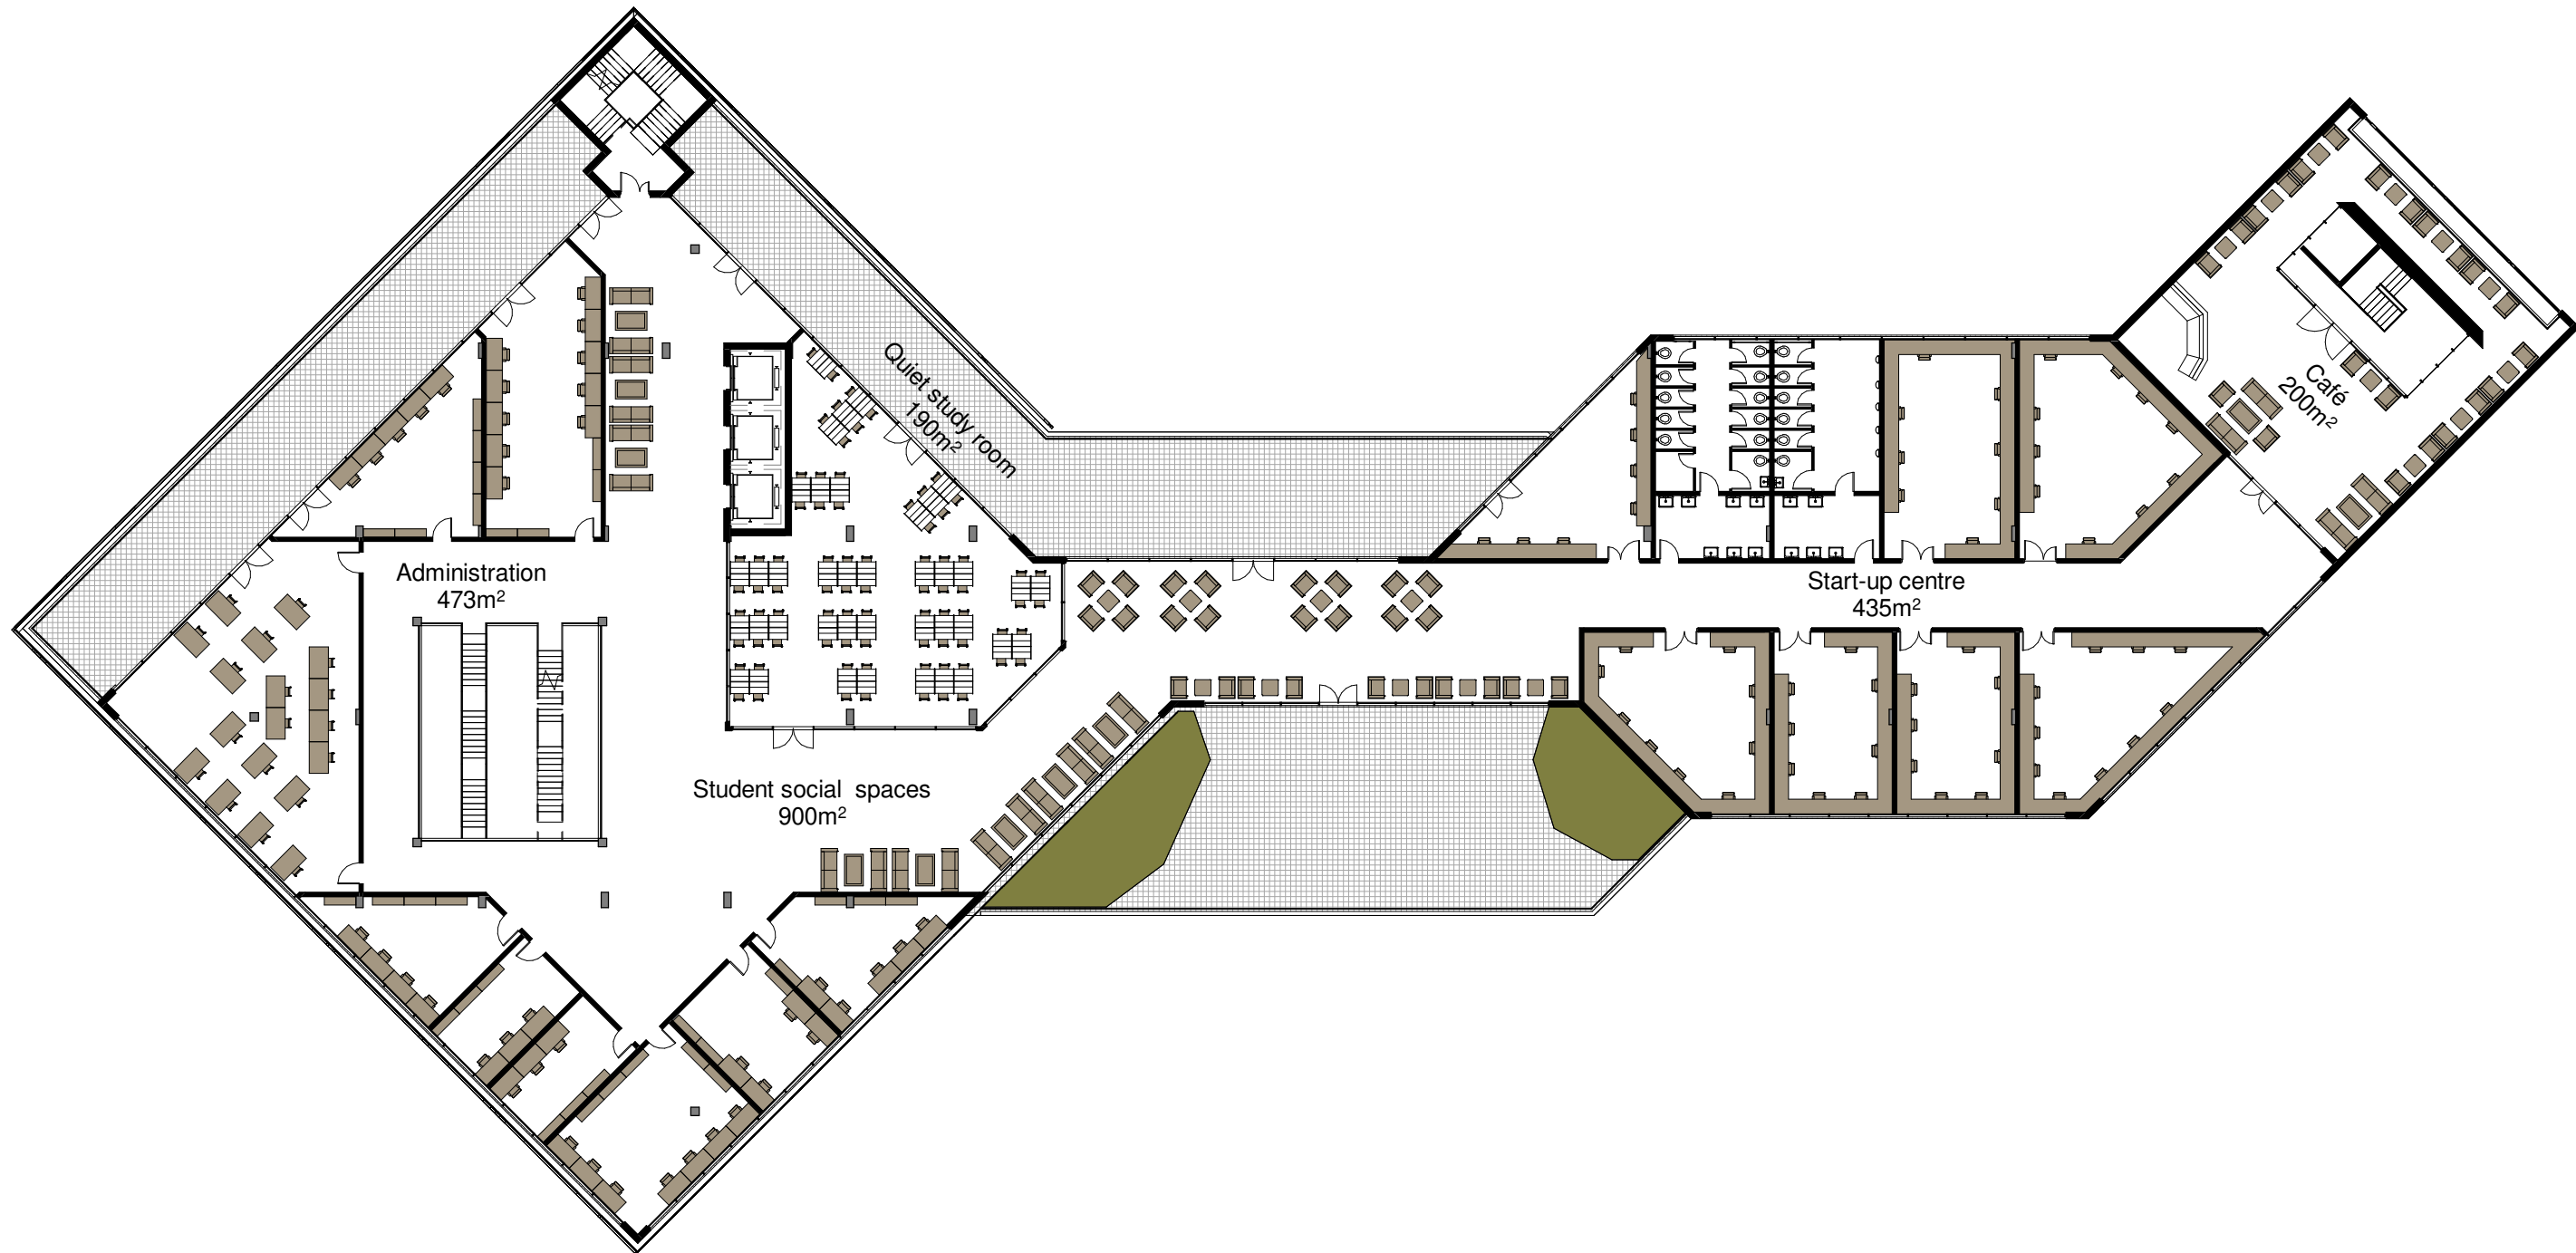

# Fourth floor




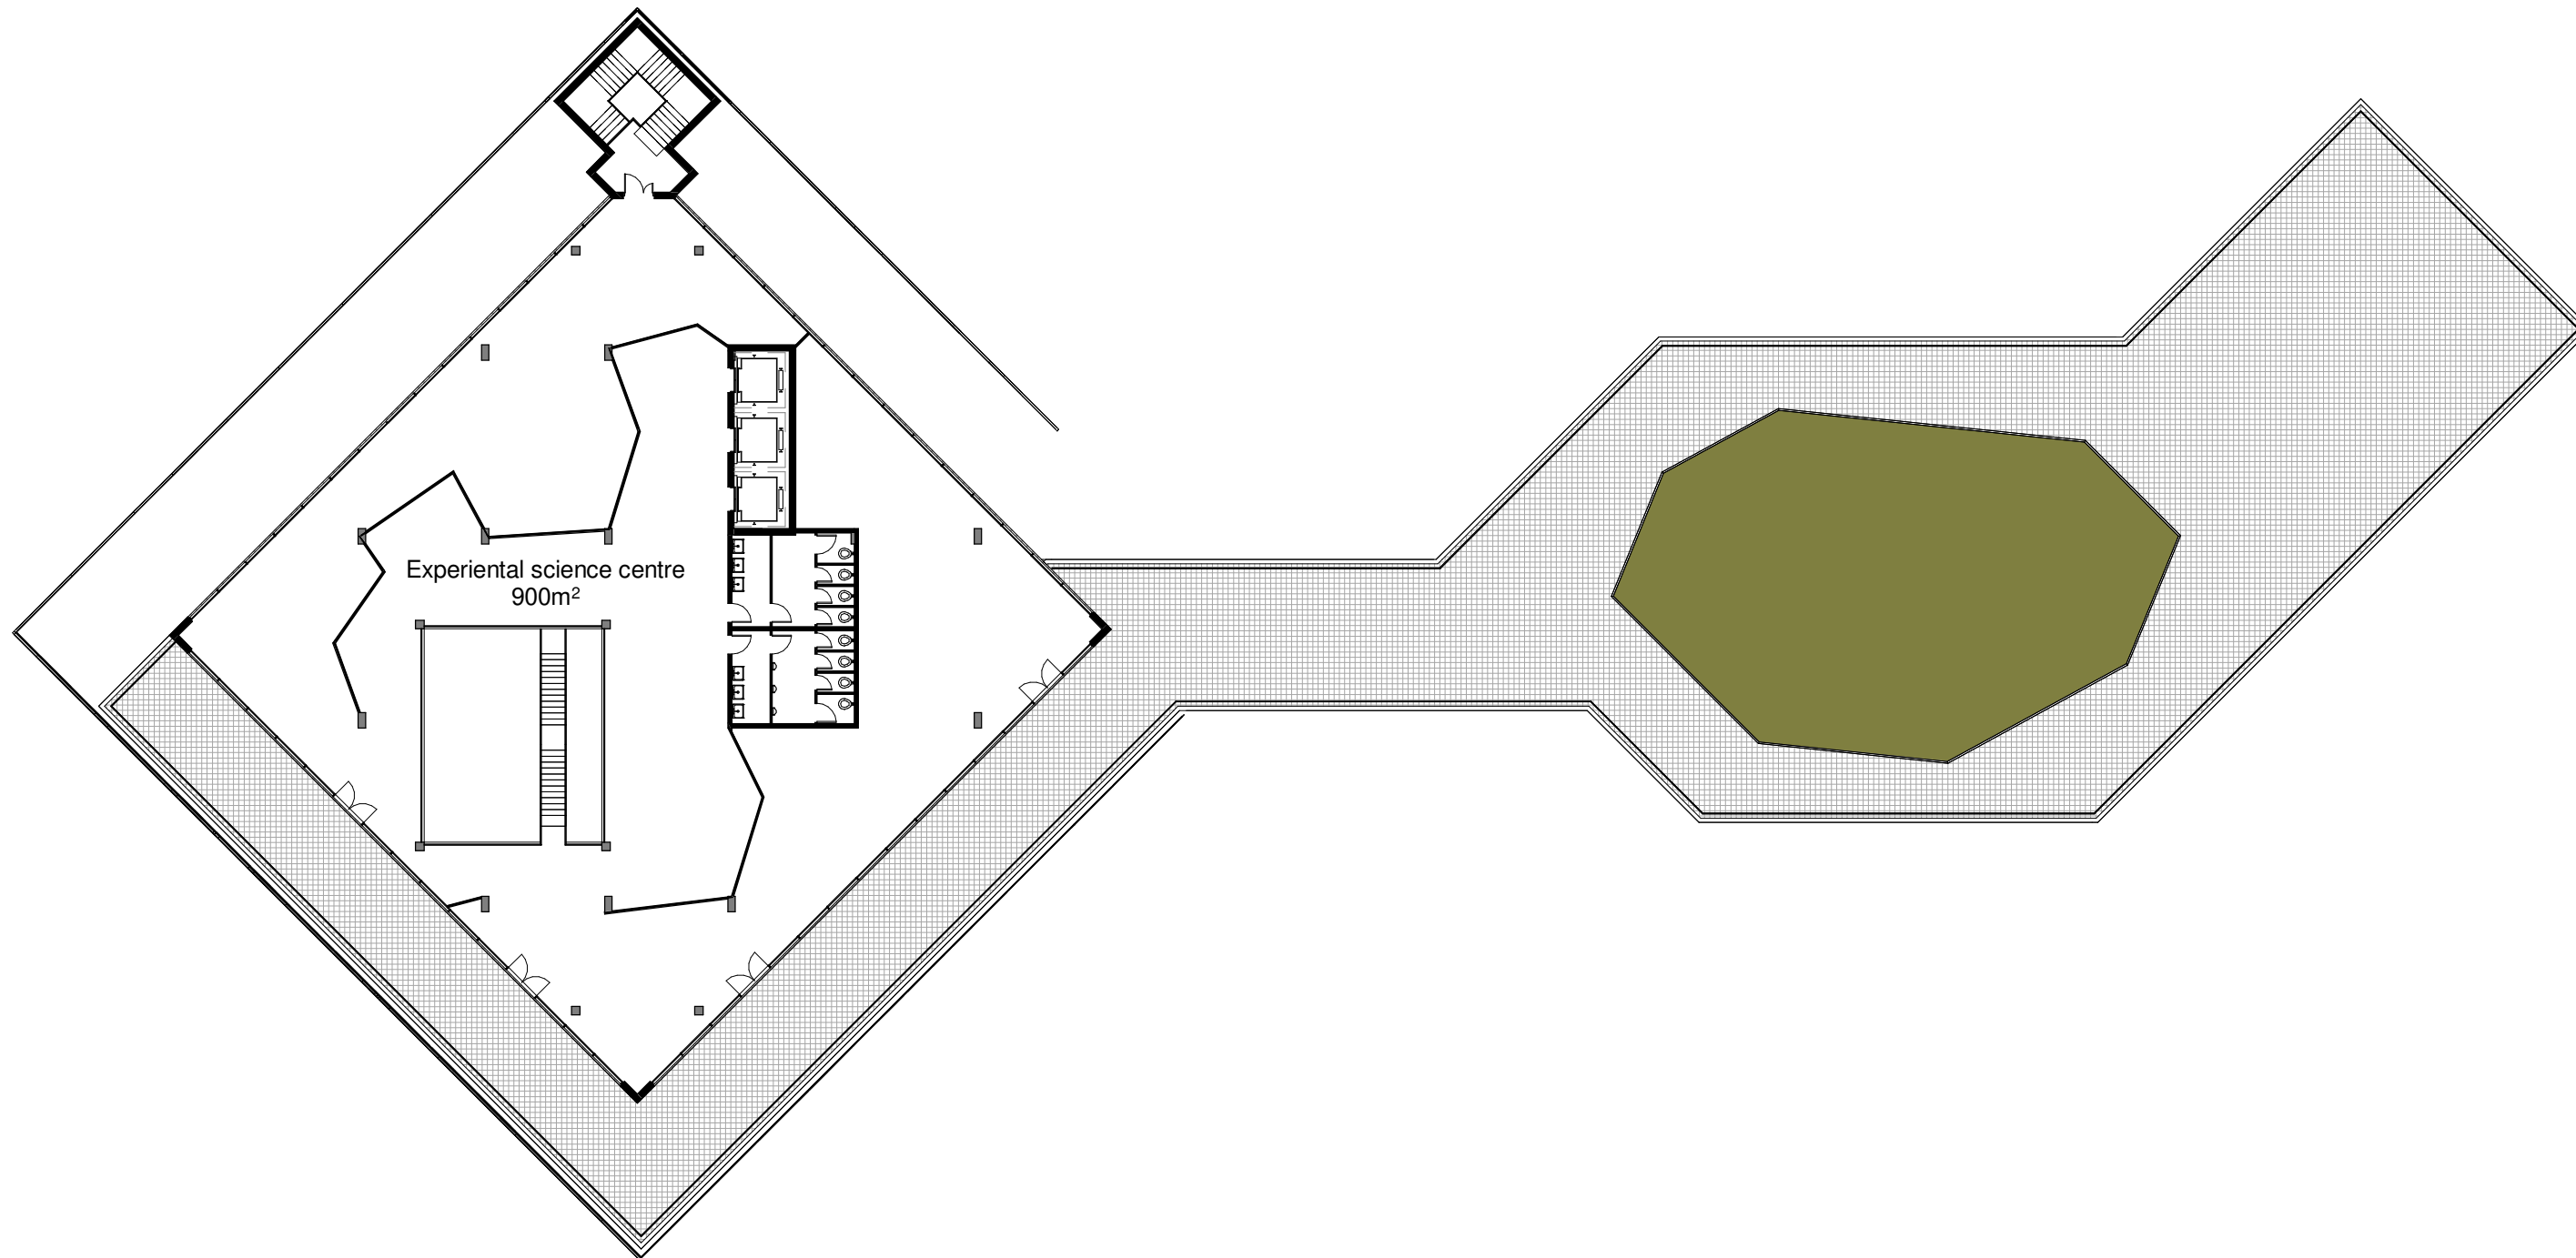

Experiential science centre  
900m<sup>2</sup>


## Fifth floor



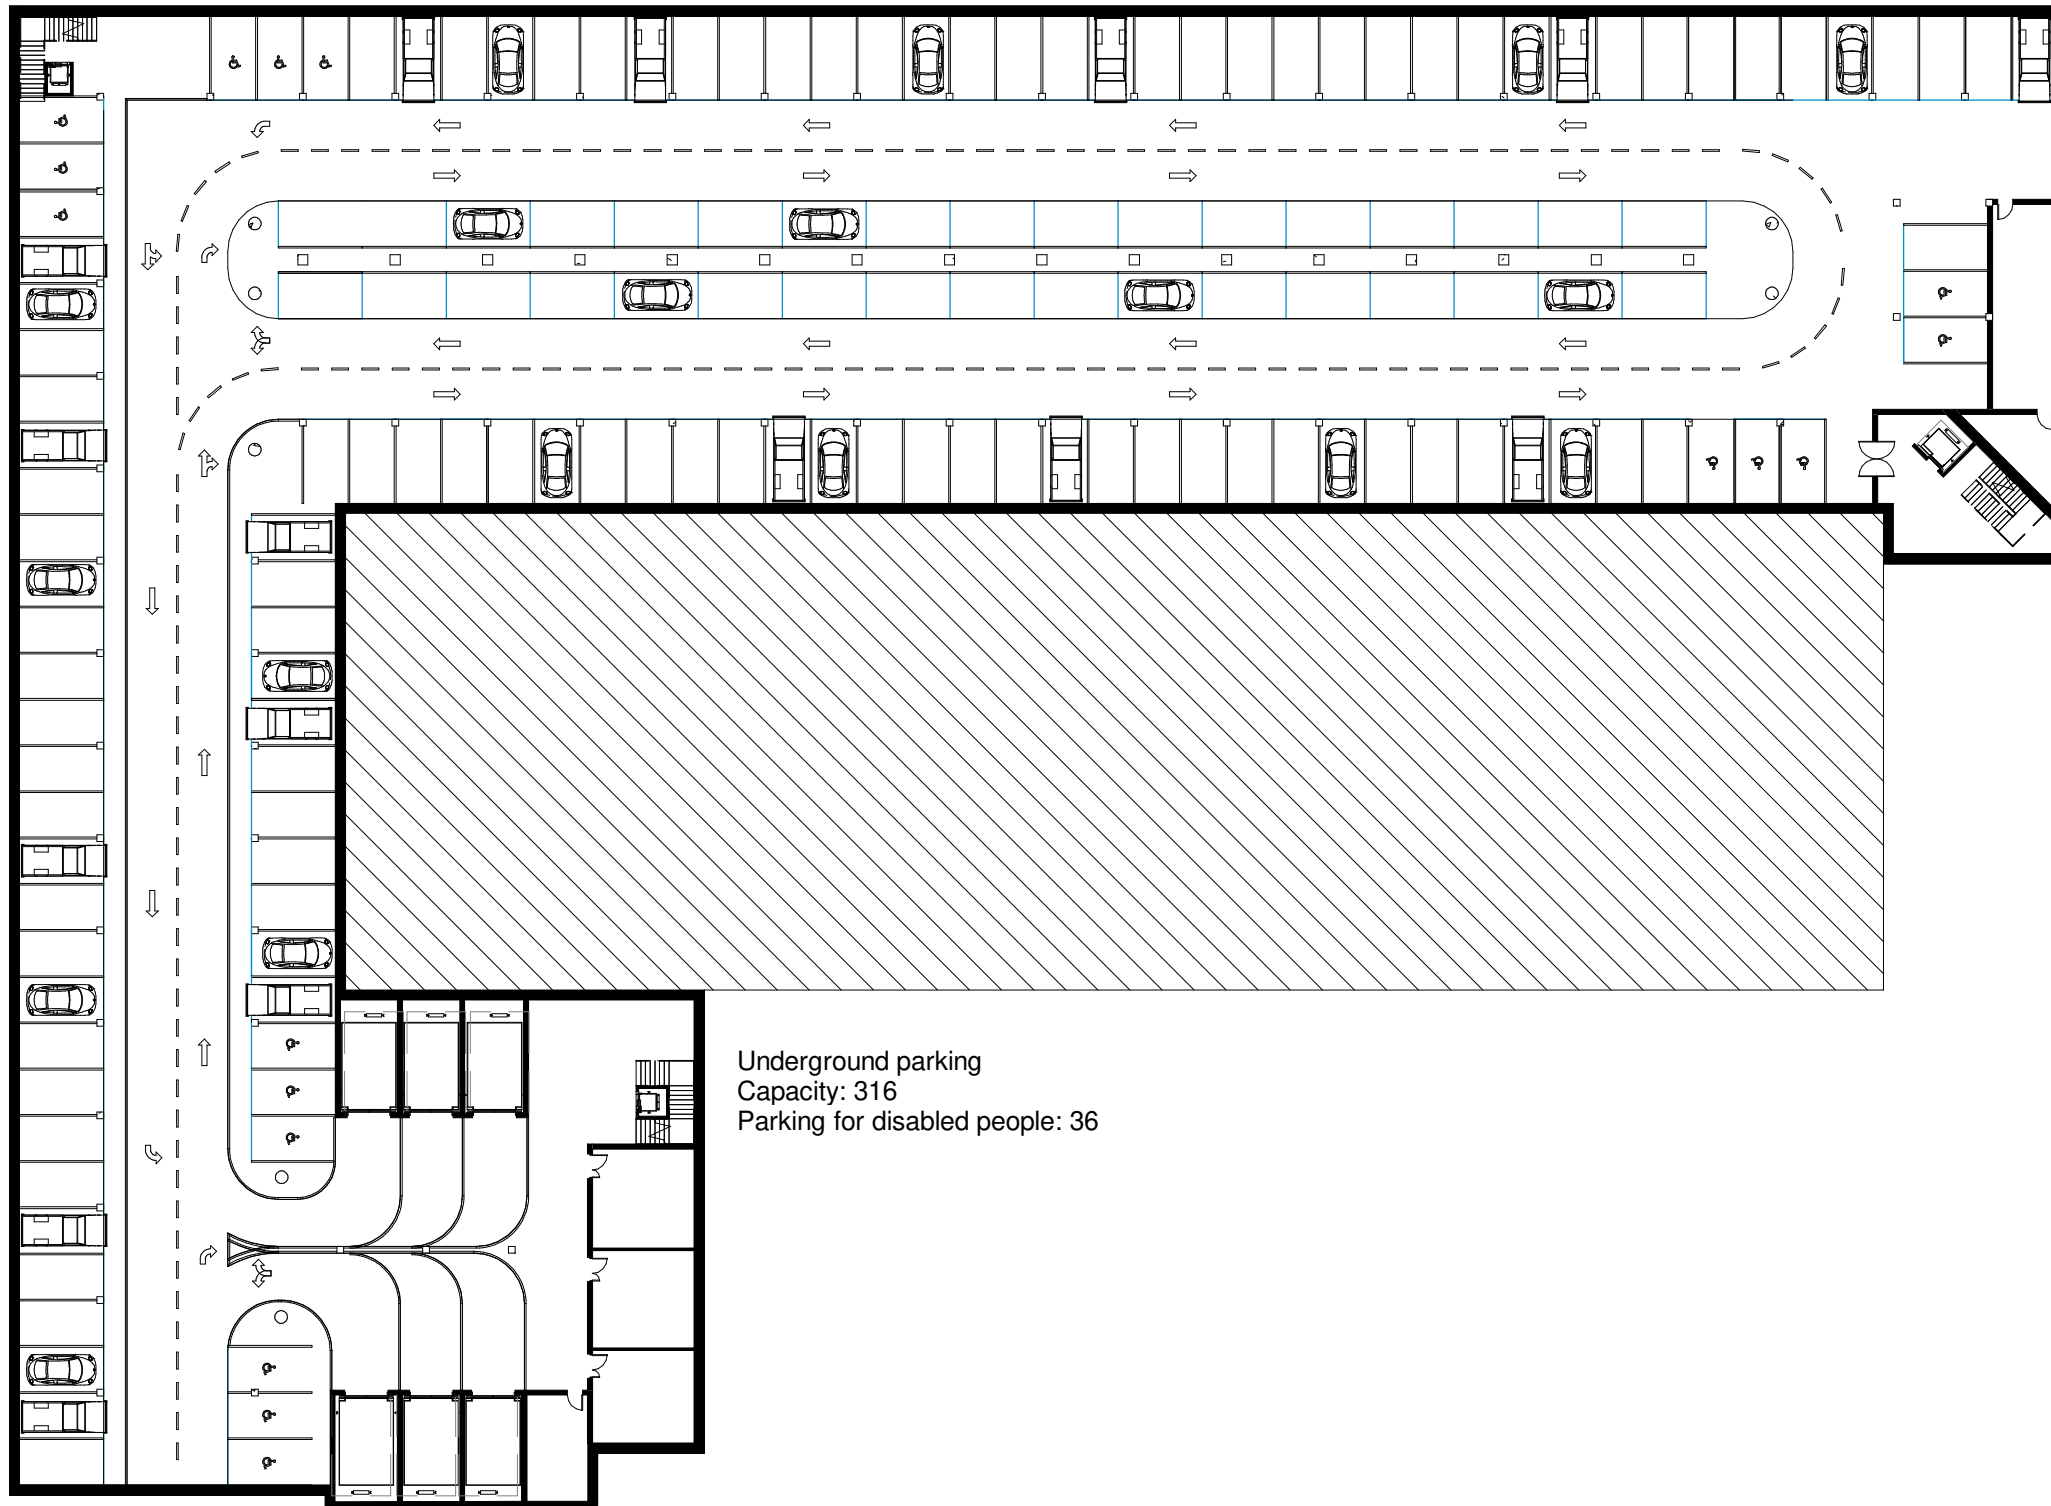

# Garages



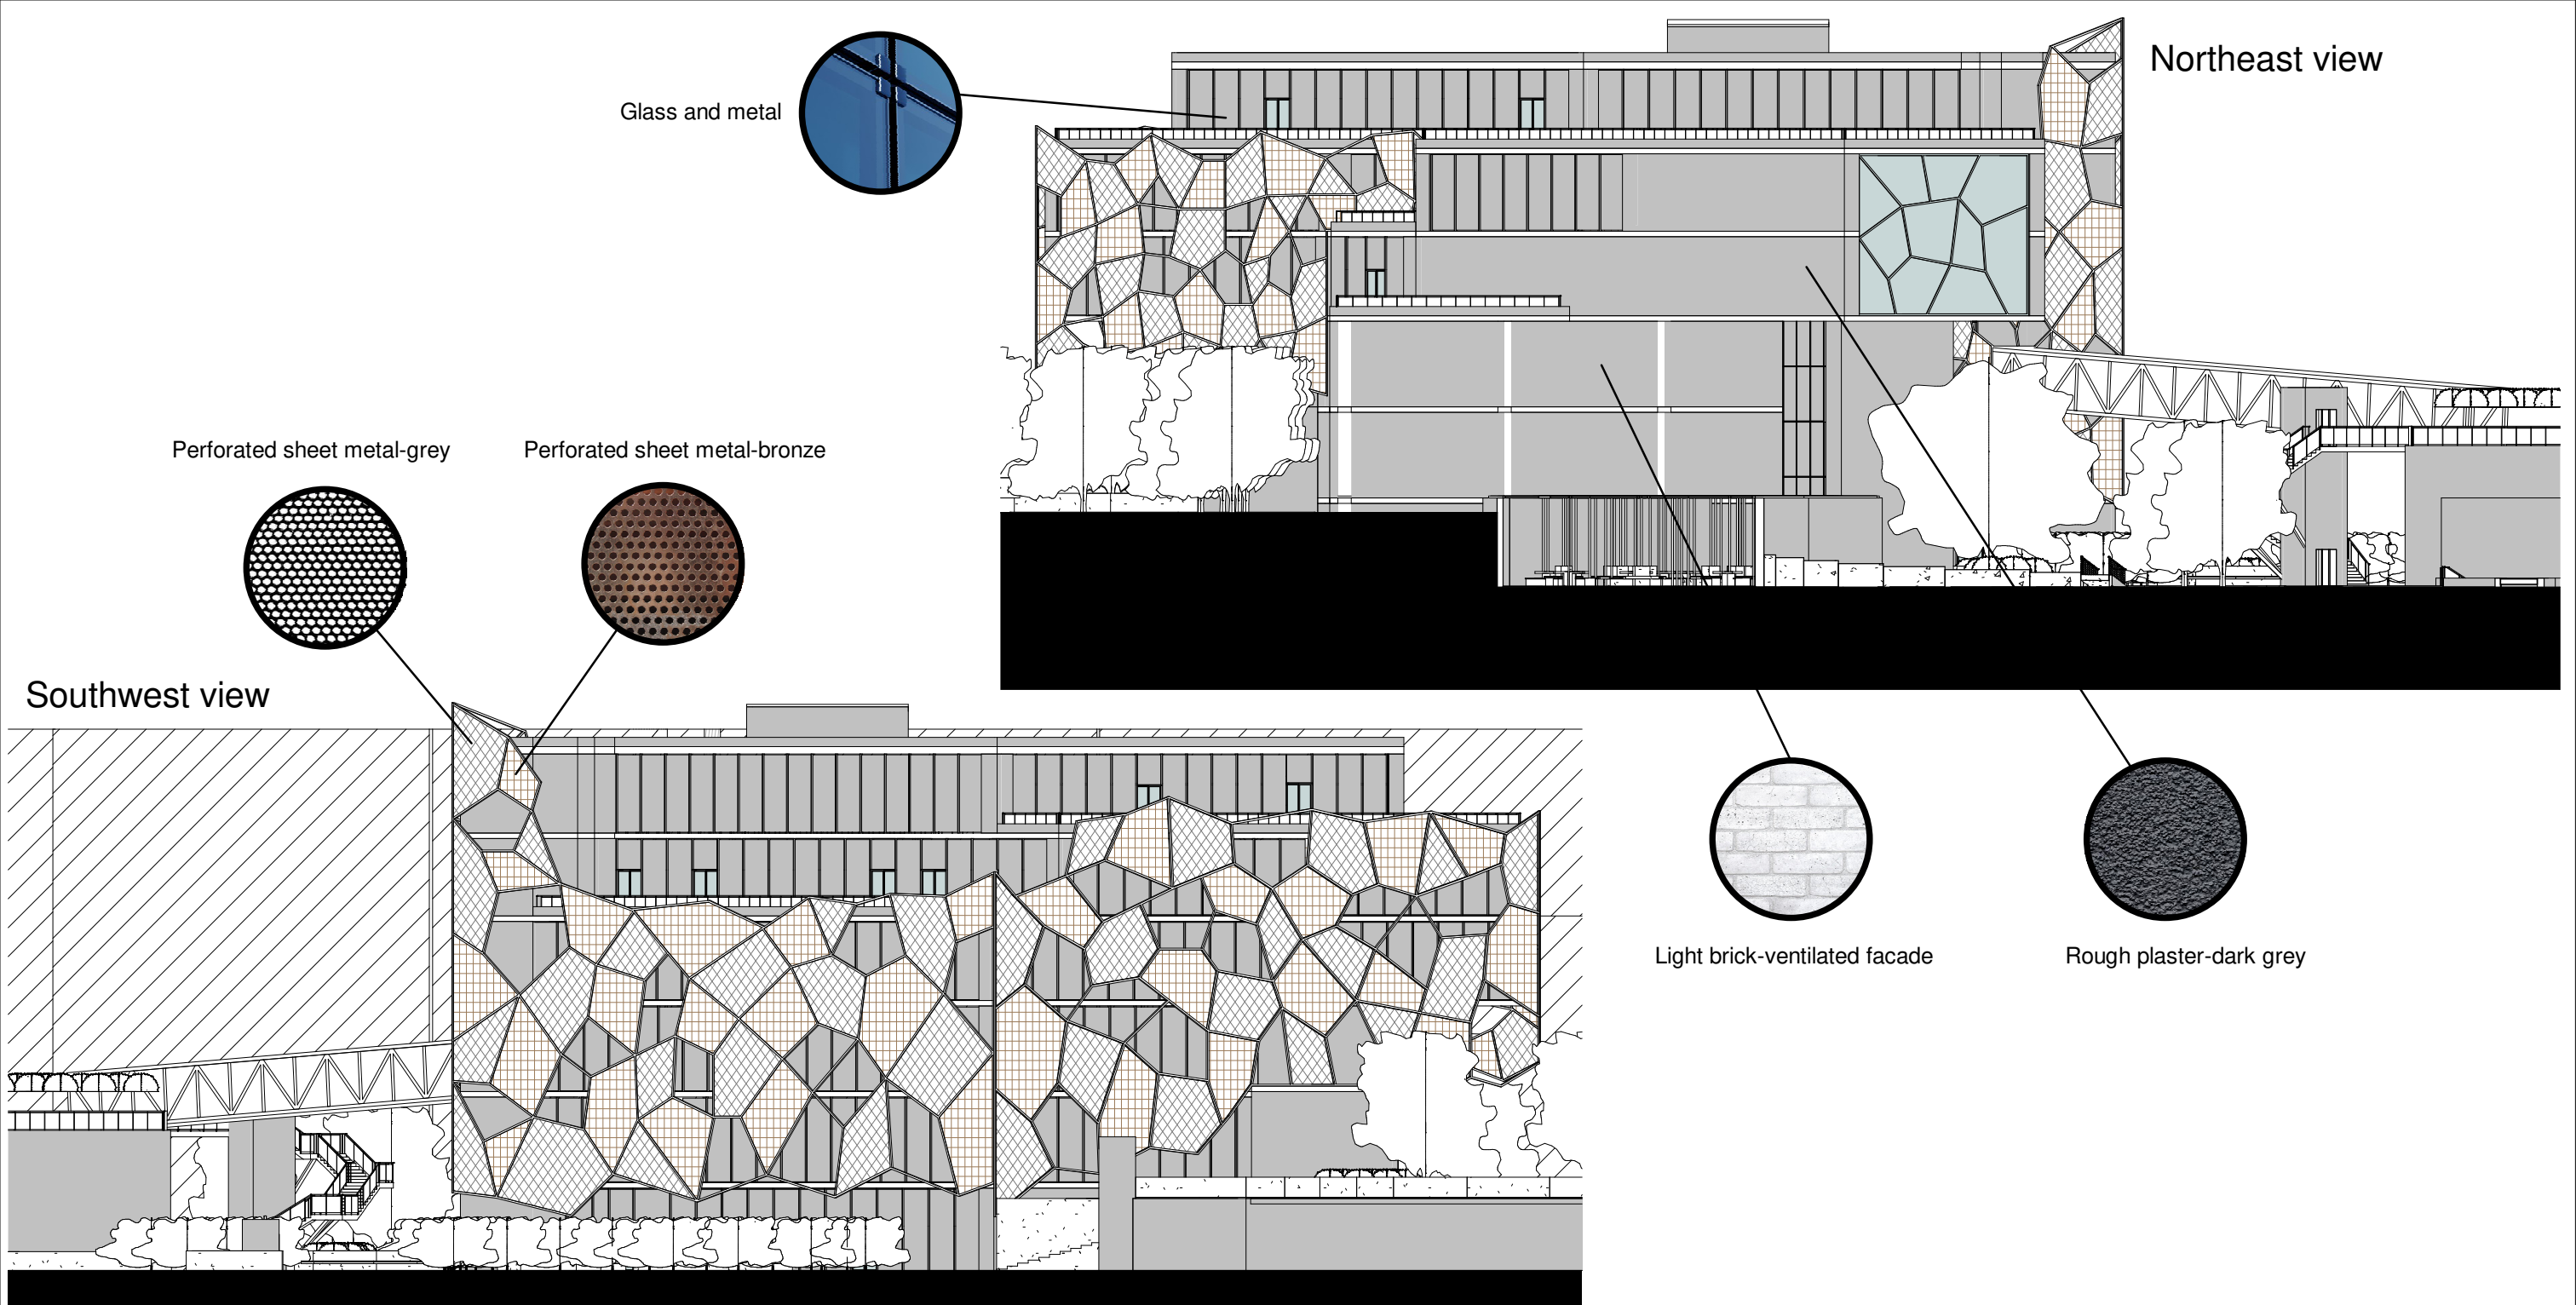

Northeast view

Glass and metal

Perforated sheet metal-grey

Perforated sheet metal-bronze


Southwest view

Light brick-ventilated facade


Rough plaster-dark grey

Views 1


Northwest view

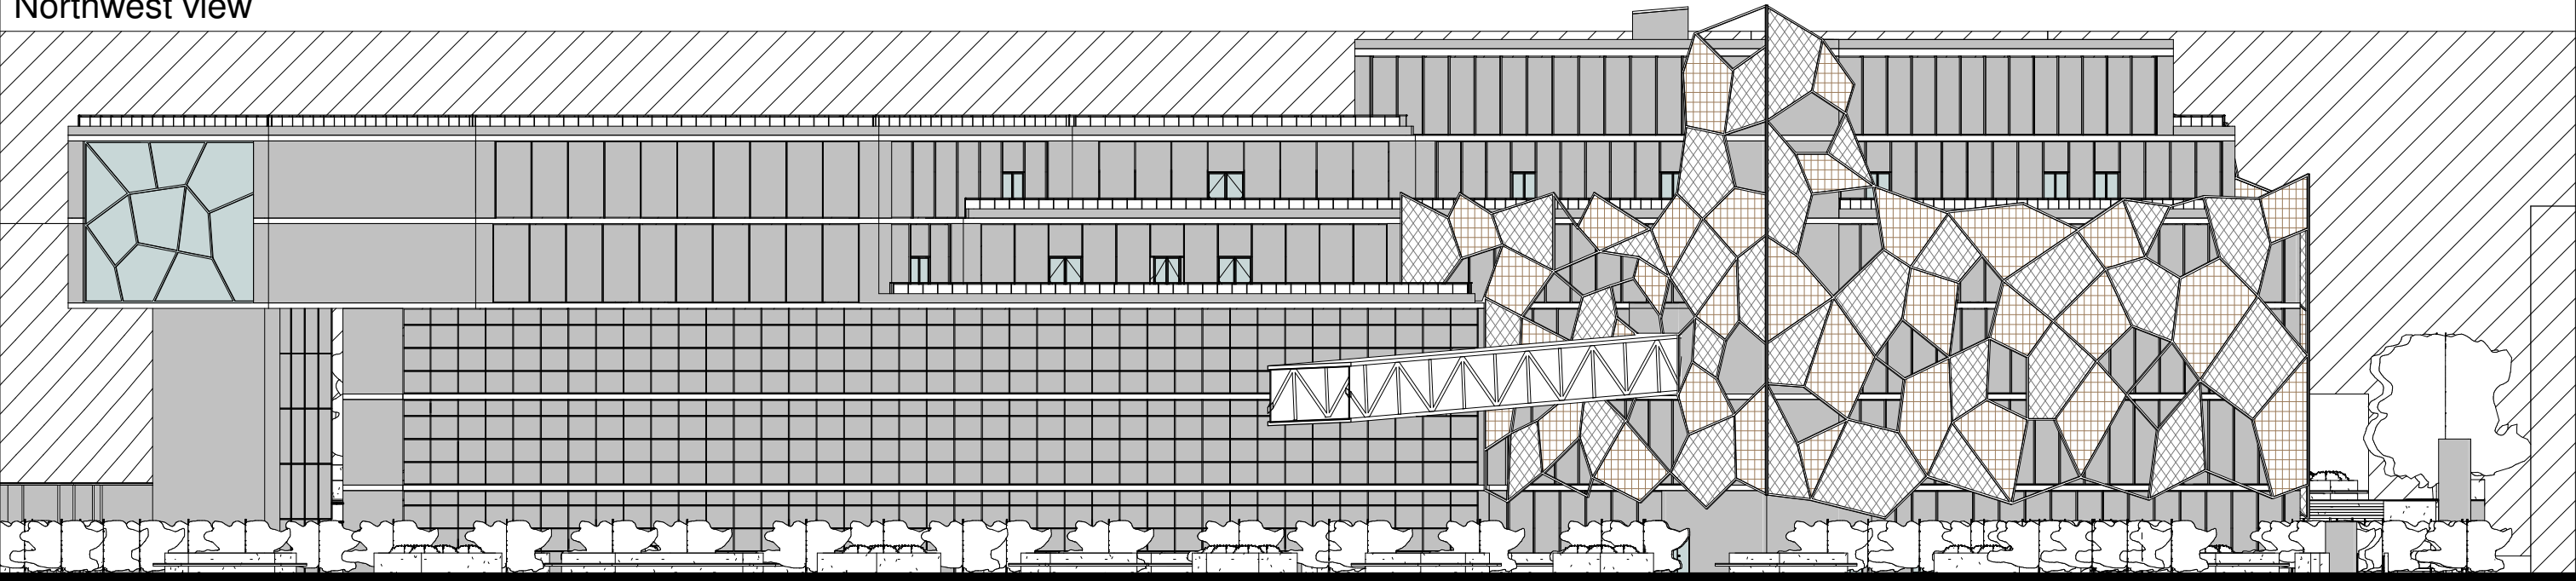


Southeast view

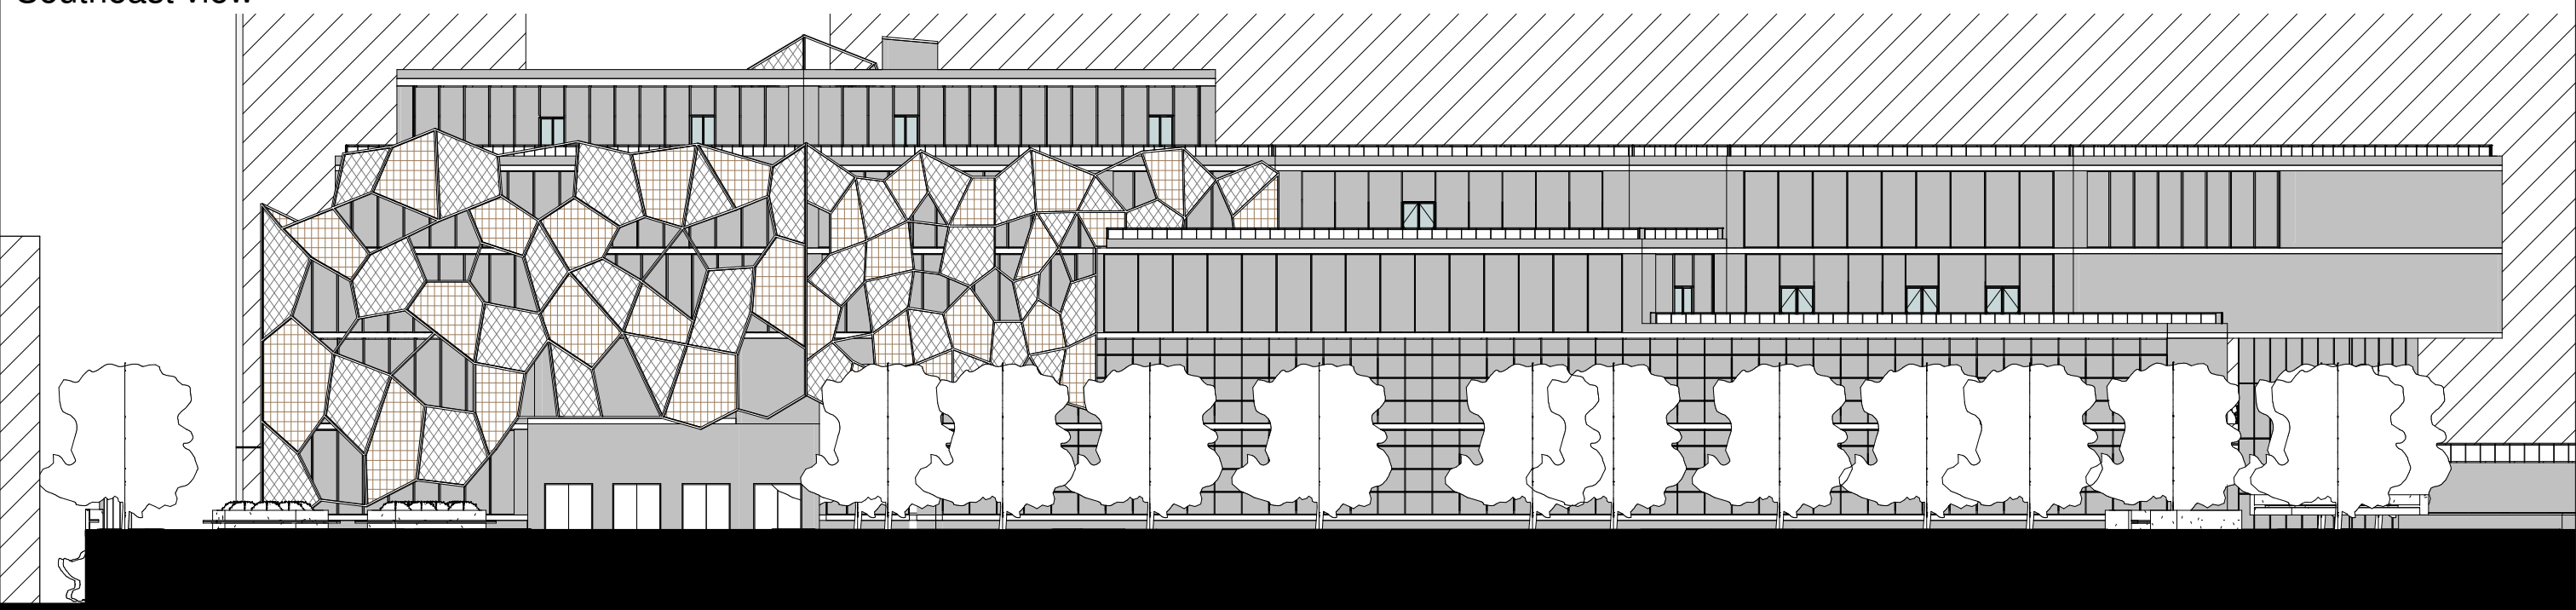

Longitude section

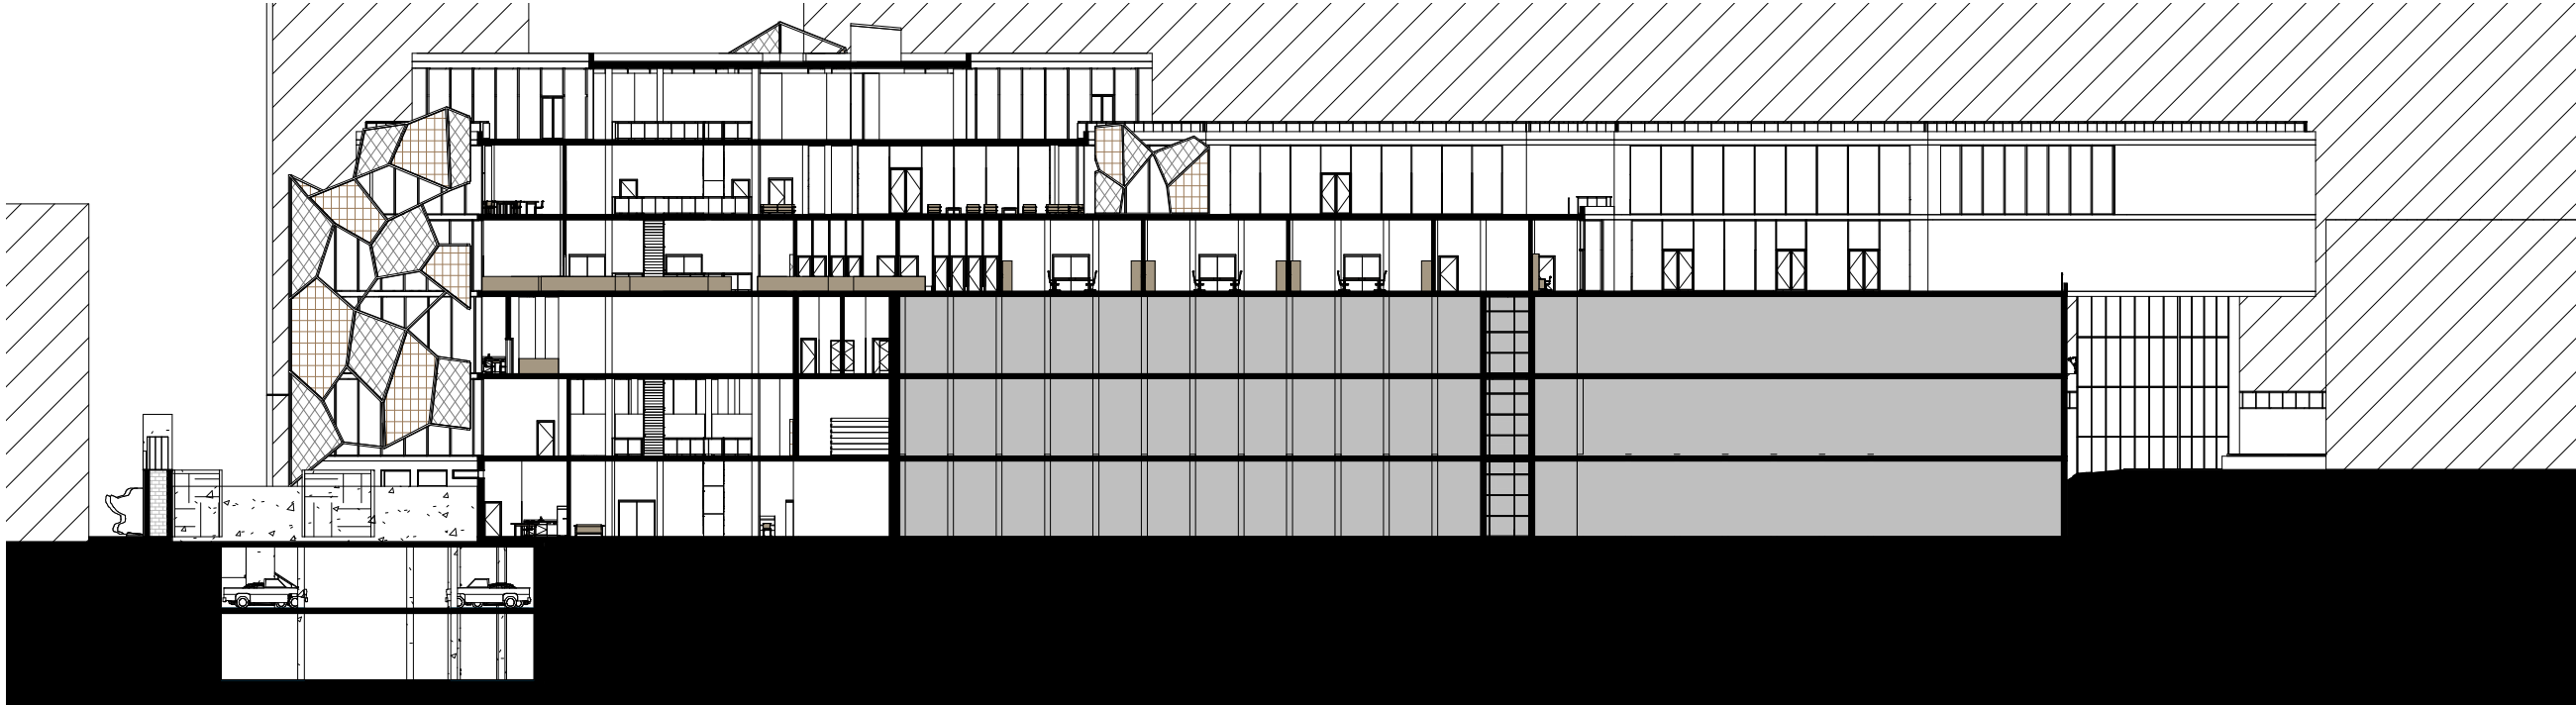

Cross section

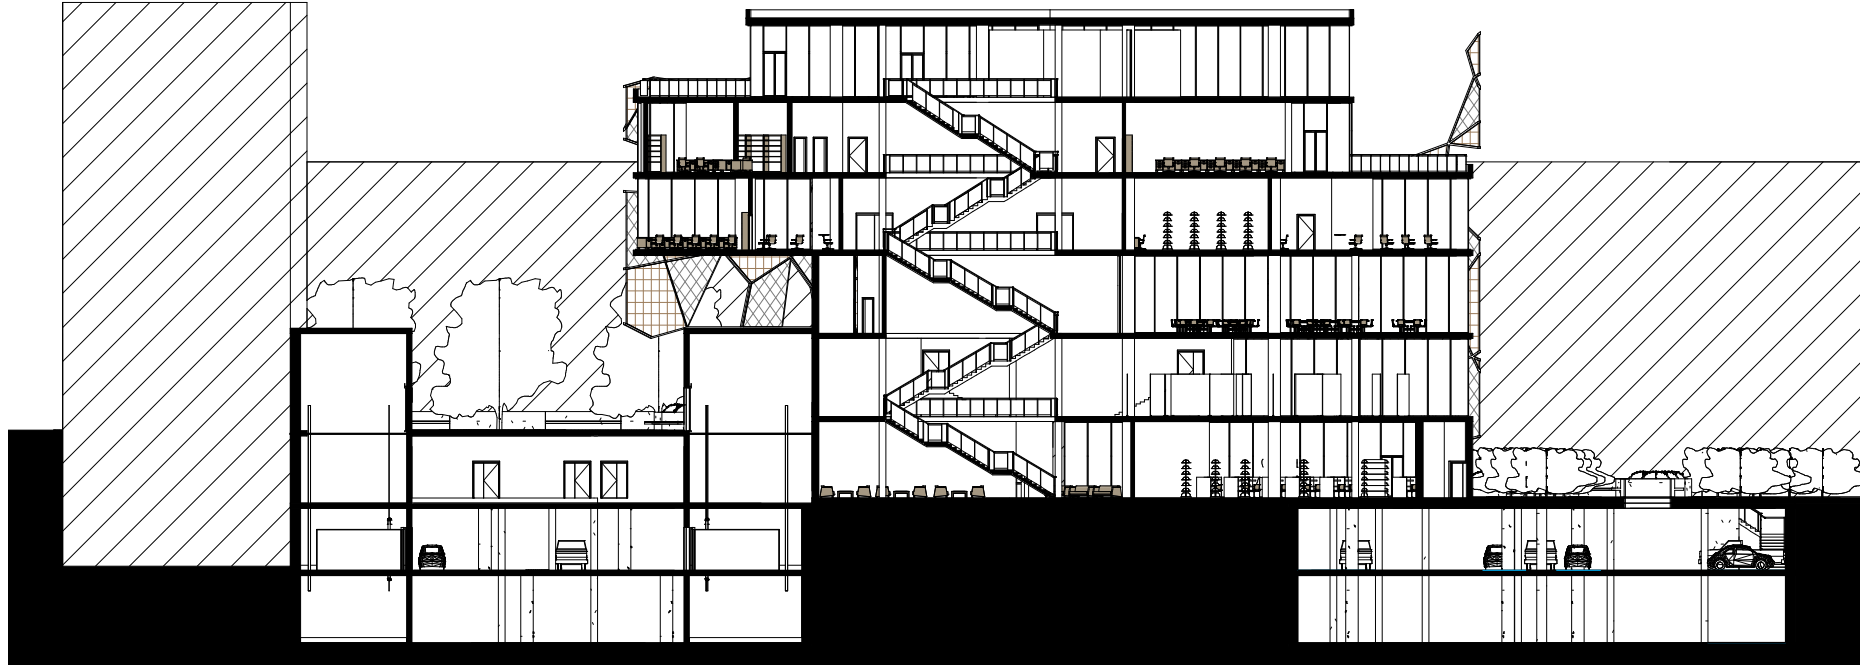

Sections



Outdoor study



Quiet study room

Atrium



Interior views



Garage entrance



Exterior view



Forecourt



Exterior views