

NOTES

- ALL DIMENSIONS ARE IN METRIC

NAME : SRIDHARAN C

ROLL NO : 17AR63

BATCH : 2017-2022


COLLEGE
: SVS
SCHOOL
OF

ARCHITECTURE



SECTION AA'

SECTION AA' 3D

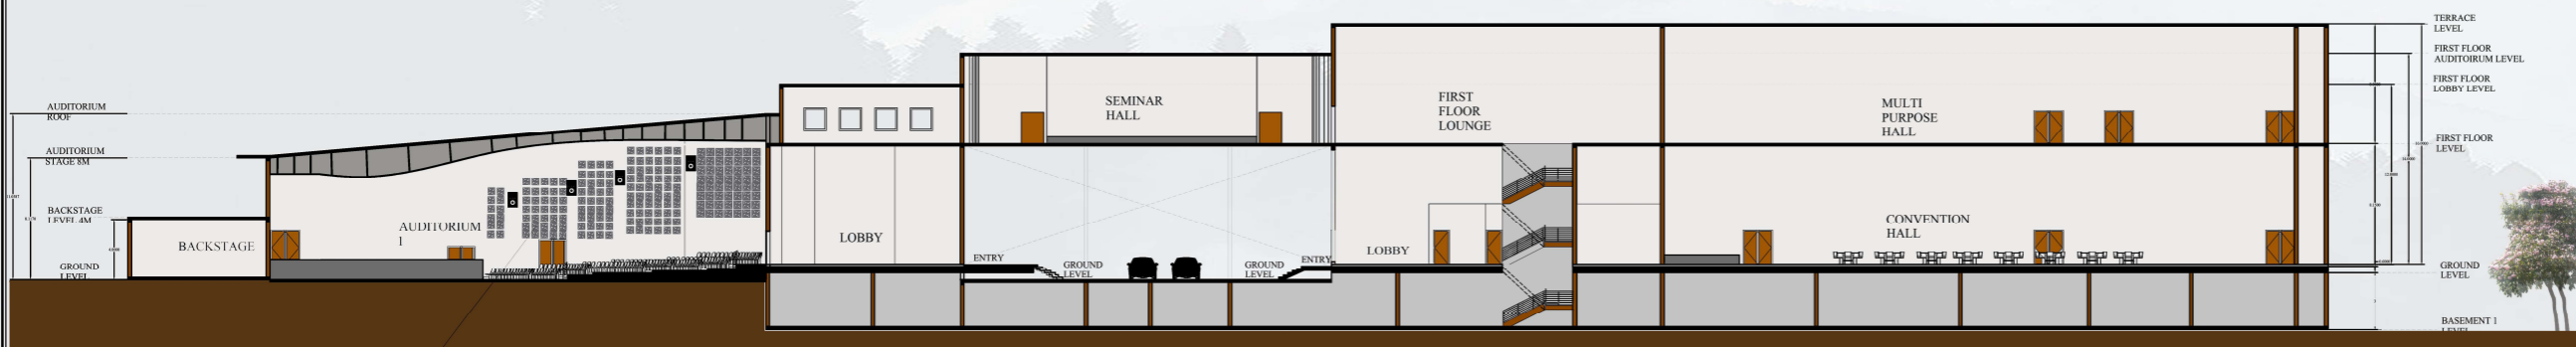

SECTION B B'

SIZE: 23.75" X 23.75"
DEPTH: 2.75"
MOUNT: DIRECT MOUNT (WALL OR CEILING) OR DROP INTO T-BAR GRID
MATERIAL: CLASS A THERMOPLASTIC
FIRE RATING: CLASS 1 (A)



REV	DATE	DESCRIPTION	DRN	CHKD
CLIENT		SVS SOA		
PROJECT		PROJECT NAME		
DRAWING		DRAWING NO.		

DRAWING NO.

SCALE	DATE	DRAWN	CHECKED
PROJECT	SHEET SIZE	STATUS	REVISION

CONVENTION CENTRE SECTION