

WOMENS HABITAT


SITE : Sukha Bagh Johar Town, Lahore

A center that aims to empower women through entrepreneurship, training, development and freedom from violence. Special focus on community building by creating a safe and inclusive environment for women and children.

SELECTED SITE


Sukha Bagh, Johar Town
MACRO

- Doctors Hospital
- Mosque
- Commercial
- Schools
- Public Transport Stops
- Hospitals
- Allahu Chowk
- Parks
- Beauty Parlors
- Abdul Haque Road
- Chaudry Abdul Aziz Road

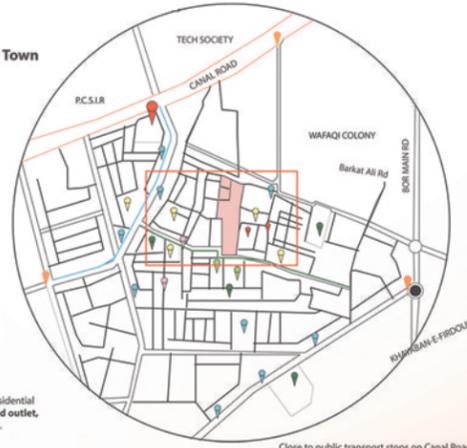


Mix of programs ranging from residential to Commercial like Markets, Food outlet, Retail stores, Parlors, Banks etc. Hospitals, Mosques and Schools


Close to public transport stops on Canal Road and Allahu Chowk
Populous area with Low to High income group
Urban Vitality

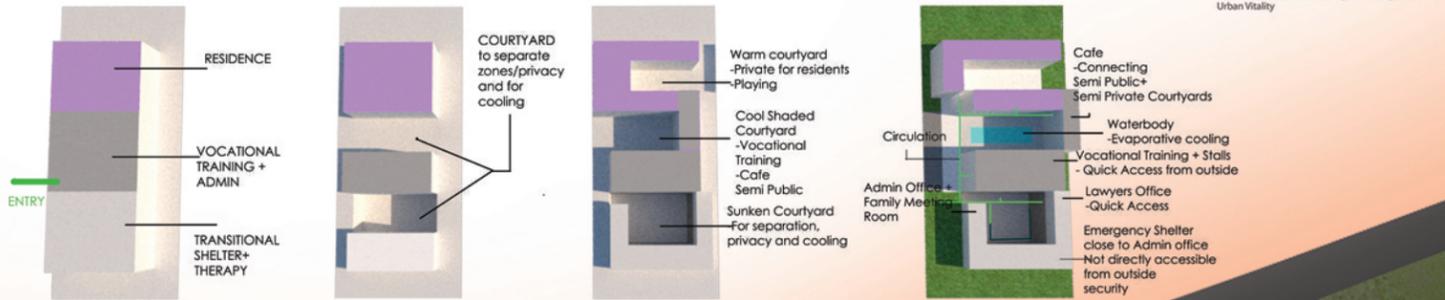

DEVELOPMENT PROCESS

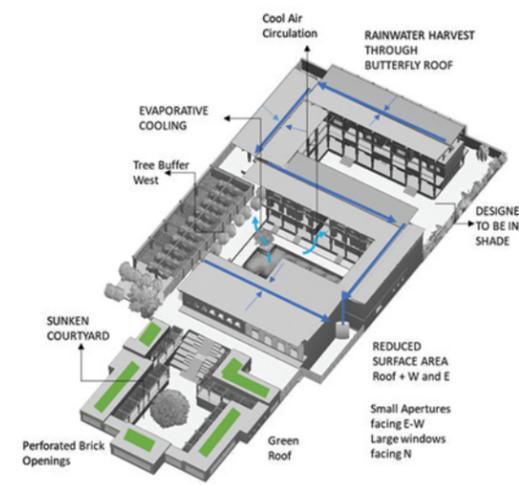


PASSIVE DESIGN

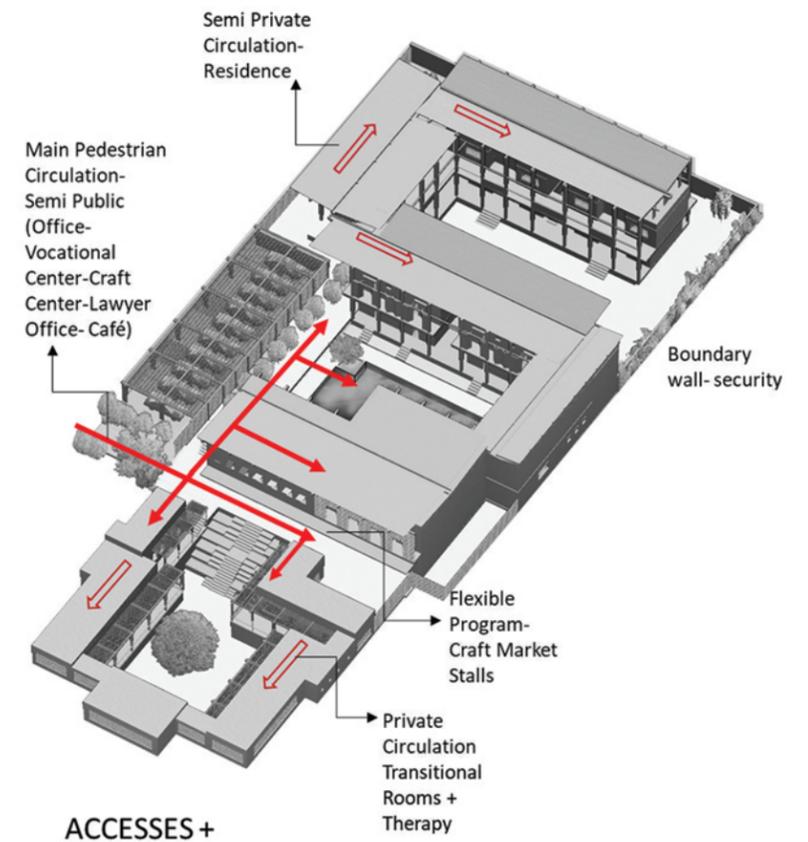


ACCESSES + PROGRAM



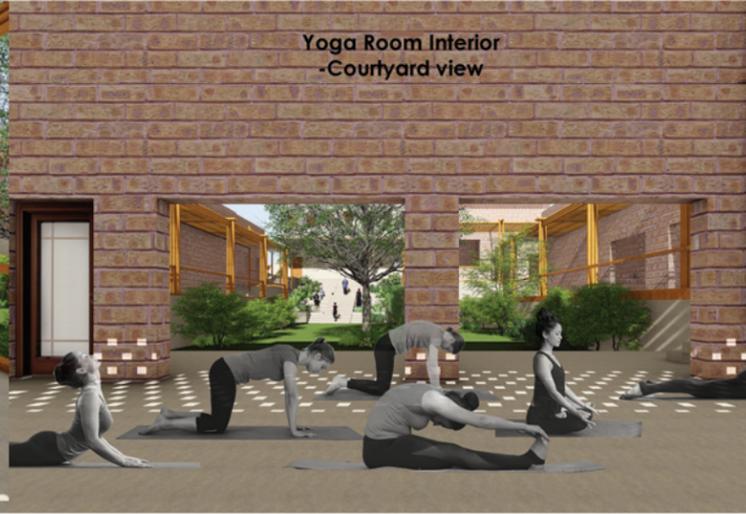


EXPLODED ISOMETRIC STRUCTURAL AND MATERIAL DETAIL

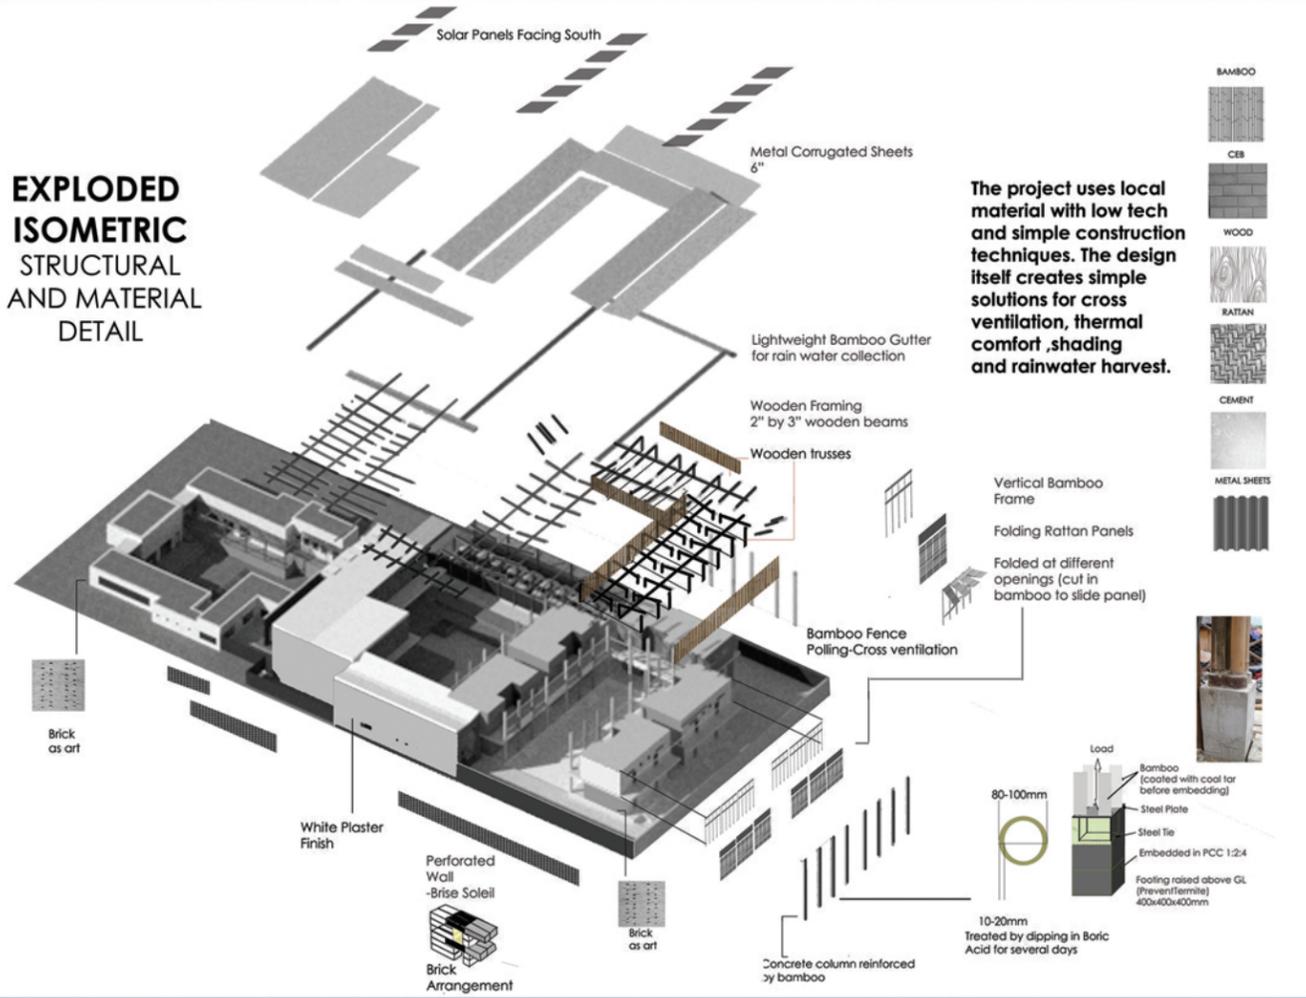

PERMANENT SUPPORTIVE HOUSING-
Semi Private Enclosed Courtyard- allowing for self expression

EMERGENCY/ TRANSITIONAL SHELTER
-Semi Private Sunken Courtyard
-Therapy via Biophillic Design

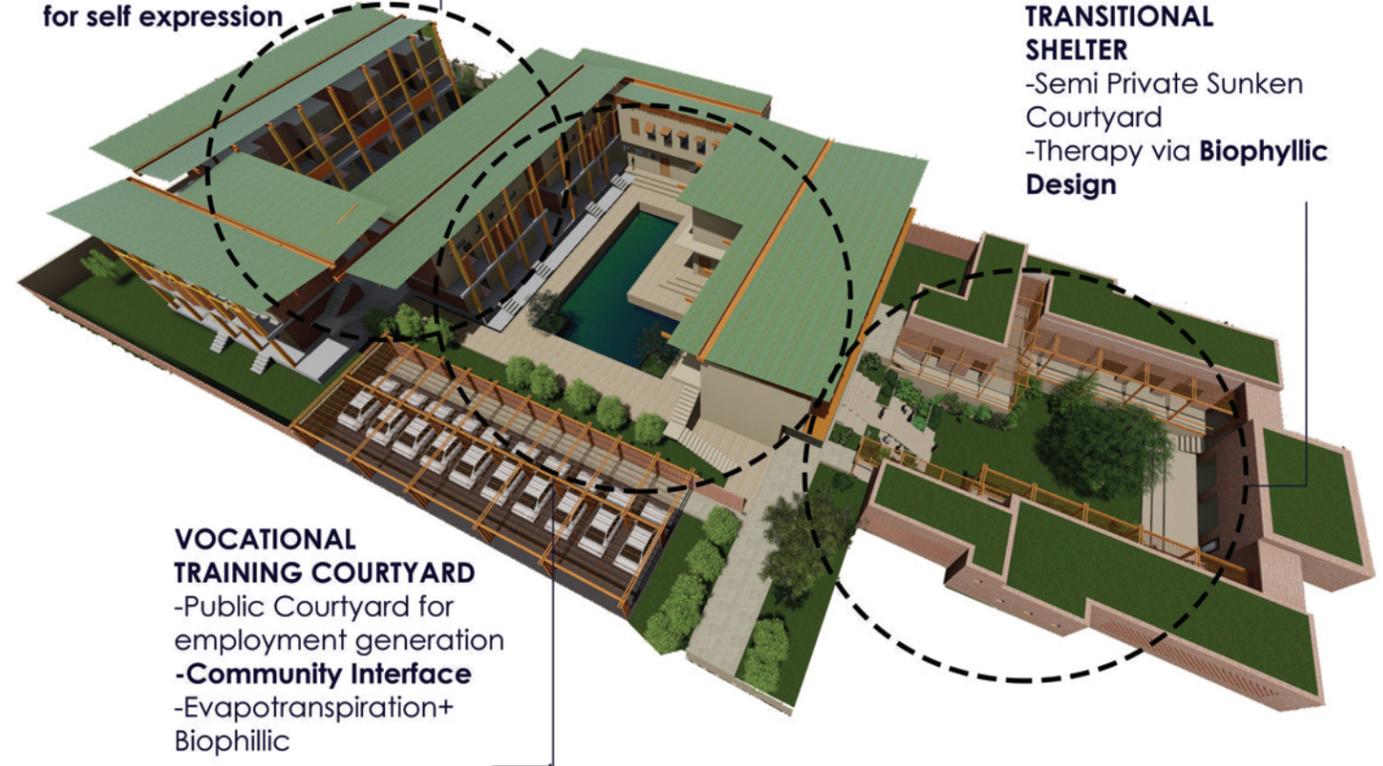

SOUTH ELEVATION



WEST ELEVATION




EAST ELEVATION






Module 2
-For 3 single women
without children
-Or 2 women with
children

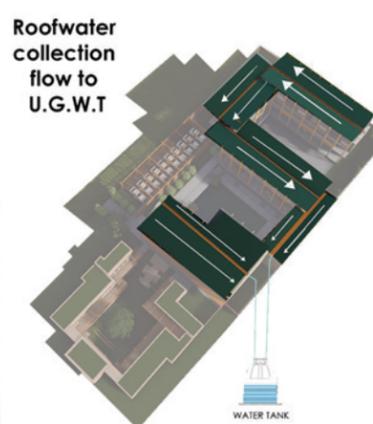

FLOOR PLAN LAYOUT
Placed on top of each other

Module 1
-For two single women
without children
or 1 female led household

TRAUMA INFORMED DESIGN
-Protected Back seating
-Upon Entry all exits are visible
-Design is straight forward and easy to interpret
-Ample sunlight and ventilation- private balconies and back verandas

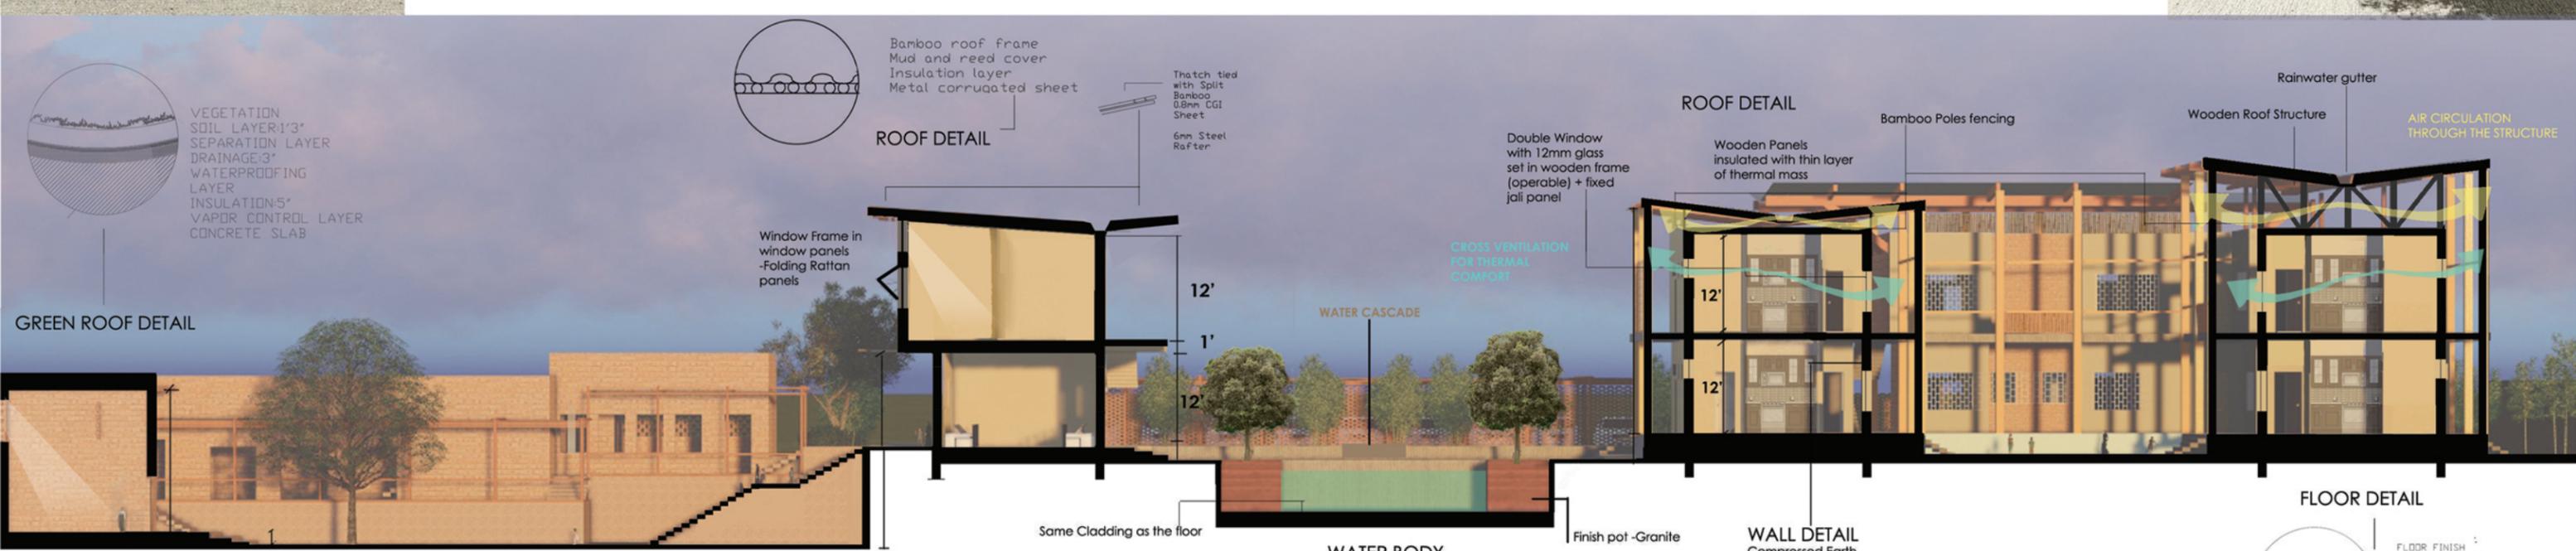

SECTION AA'

