

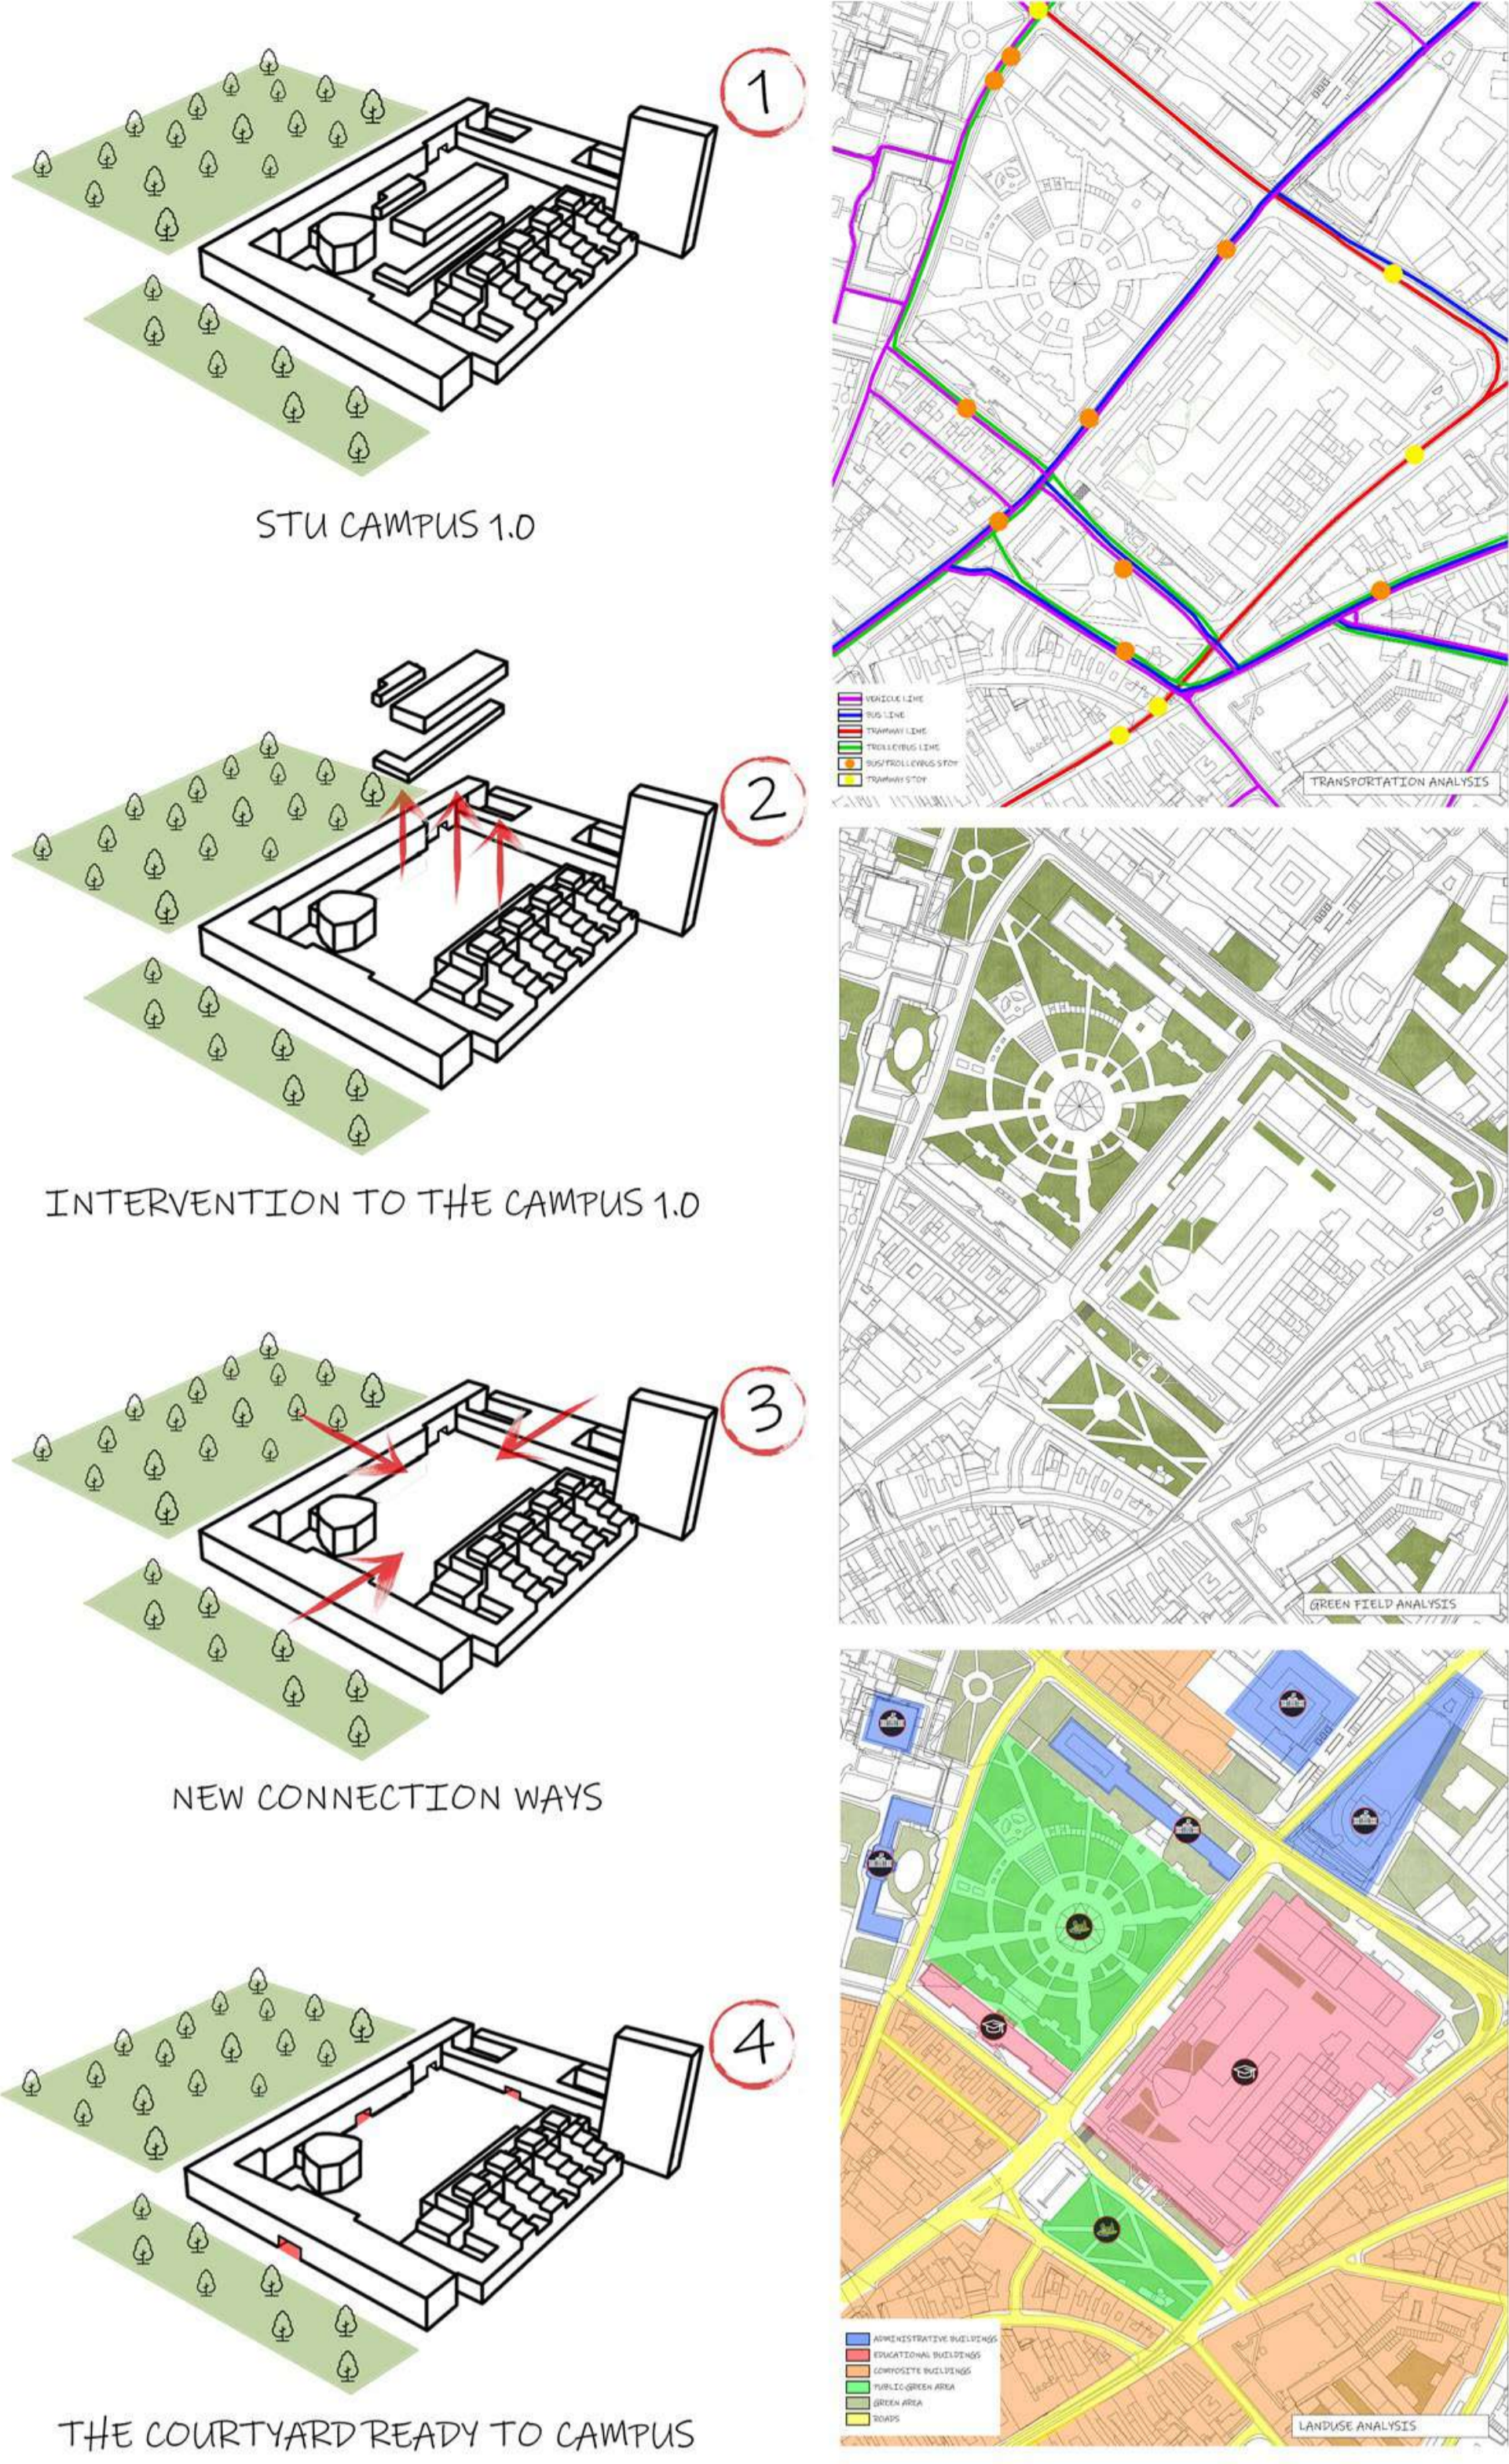


STU - CENTRAL CAMPUS 2.0

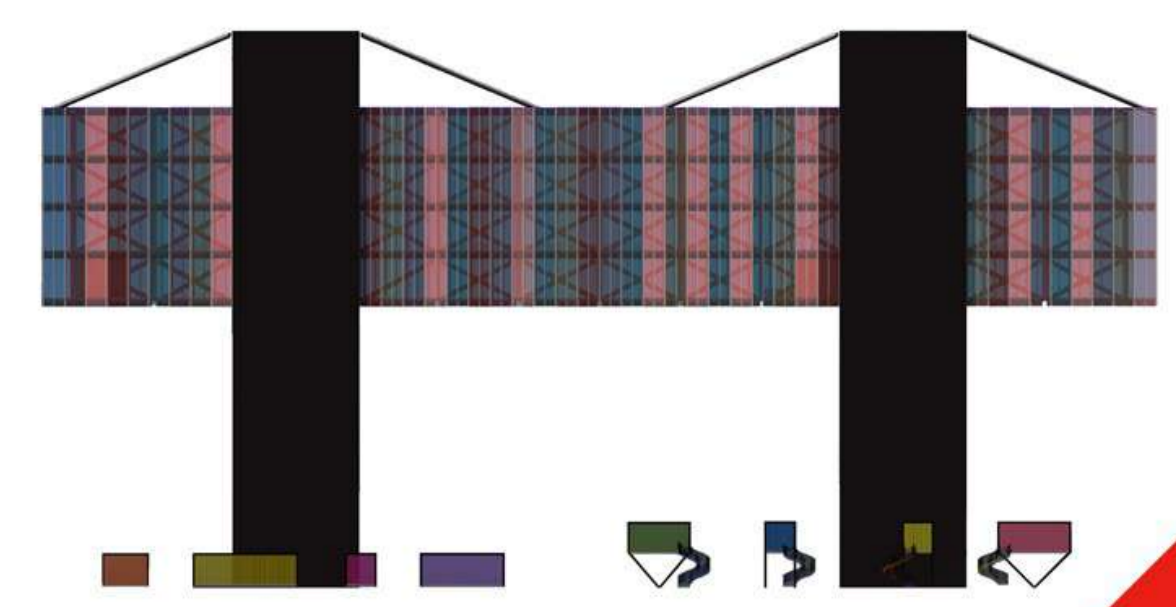

IN THE PROJECT PROCESS, THE NEEDS PROGRAM, EXISTING PROBLEMS AND LAND CONDITION ARE CONSIDERED TOGETHER. AFTER THAT, THE EXISTING LIFE ON THE LAND WAS REBUILT FOR THE DESIRED SITUATION. AT THE SAME TIME, SPACES HAVE BEEN OPENED IN THE GROUND FLOORS OF THE EXISTING BUILDINGS TO RESPOND TO THIS NEED OF THE AREA WHICH IS EXPECTED TO BE PUBLICIZED. ENVIRONMENTAL REFERENCES HAVE BEEN CONSIDERED IN THESE SPACES, AND ATTENTION TO THE GROUND FLOOR PLANS OF THE EXISTING BUILDINGS. AS THE AREA WHICH WAS DESIRED TO BE THE CENTRAL CAMPUS IS EXPECTED TO BE PUBLICIZED AT THE SAME TIME, THE SURROUNDING PUBLIC AREAS HAVE CREATED A REFERENCE FOR THE PROJECT. THE GREEN AREAS INSIDE THE CAMPUS HAVE BEEN TURNED INTO STRONG PUBLIC CONNECTIONS BY INCREASING GREEN ON THE CAMPUS.

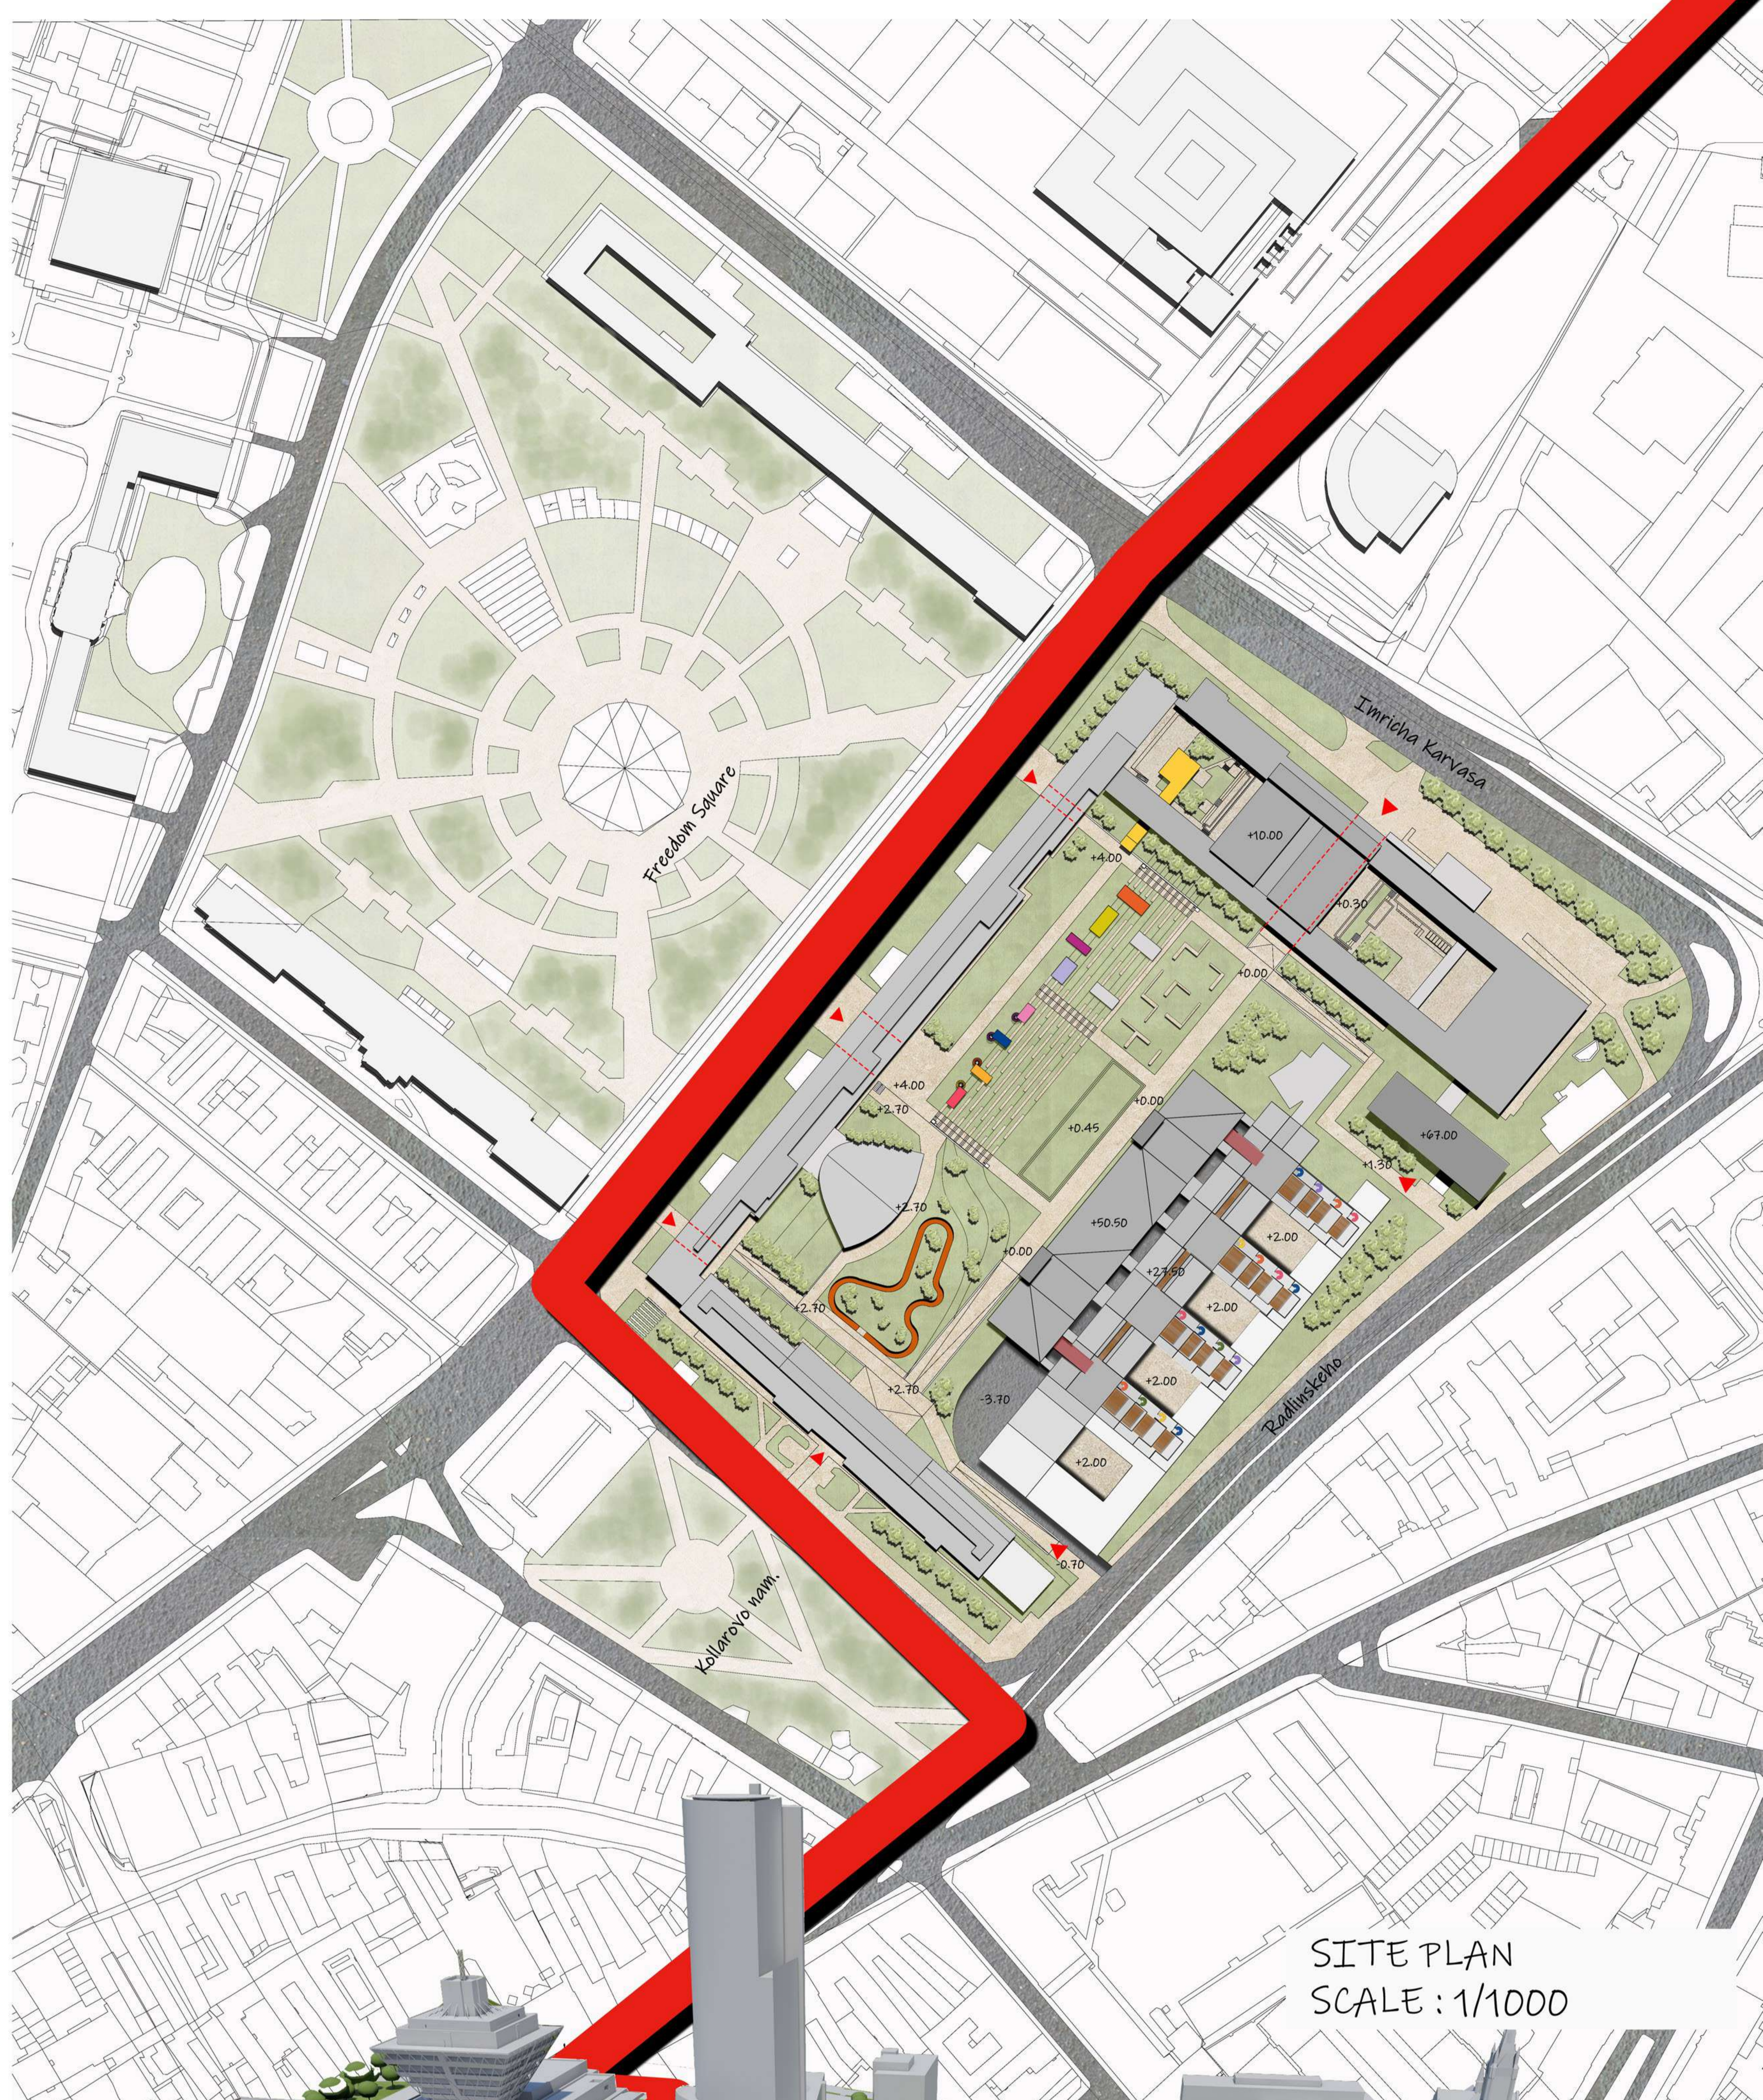

SITE PLAN
SCALE: 1/1000

