

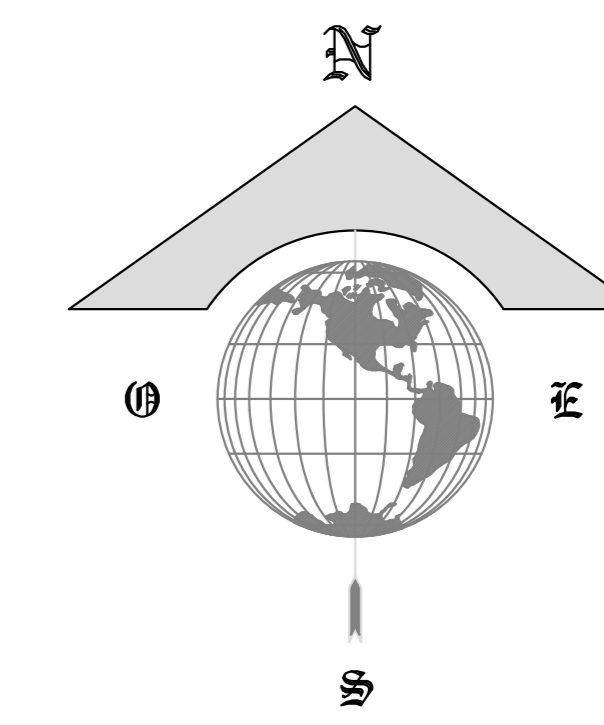
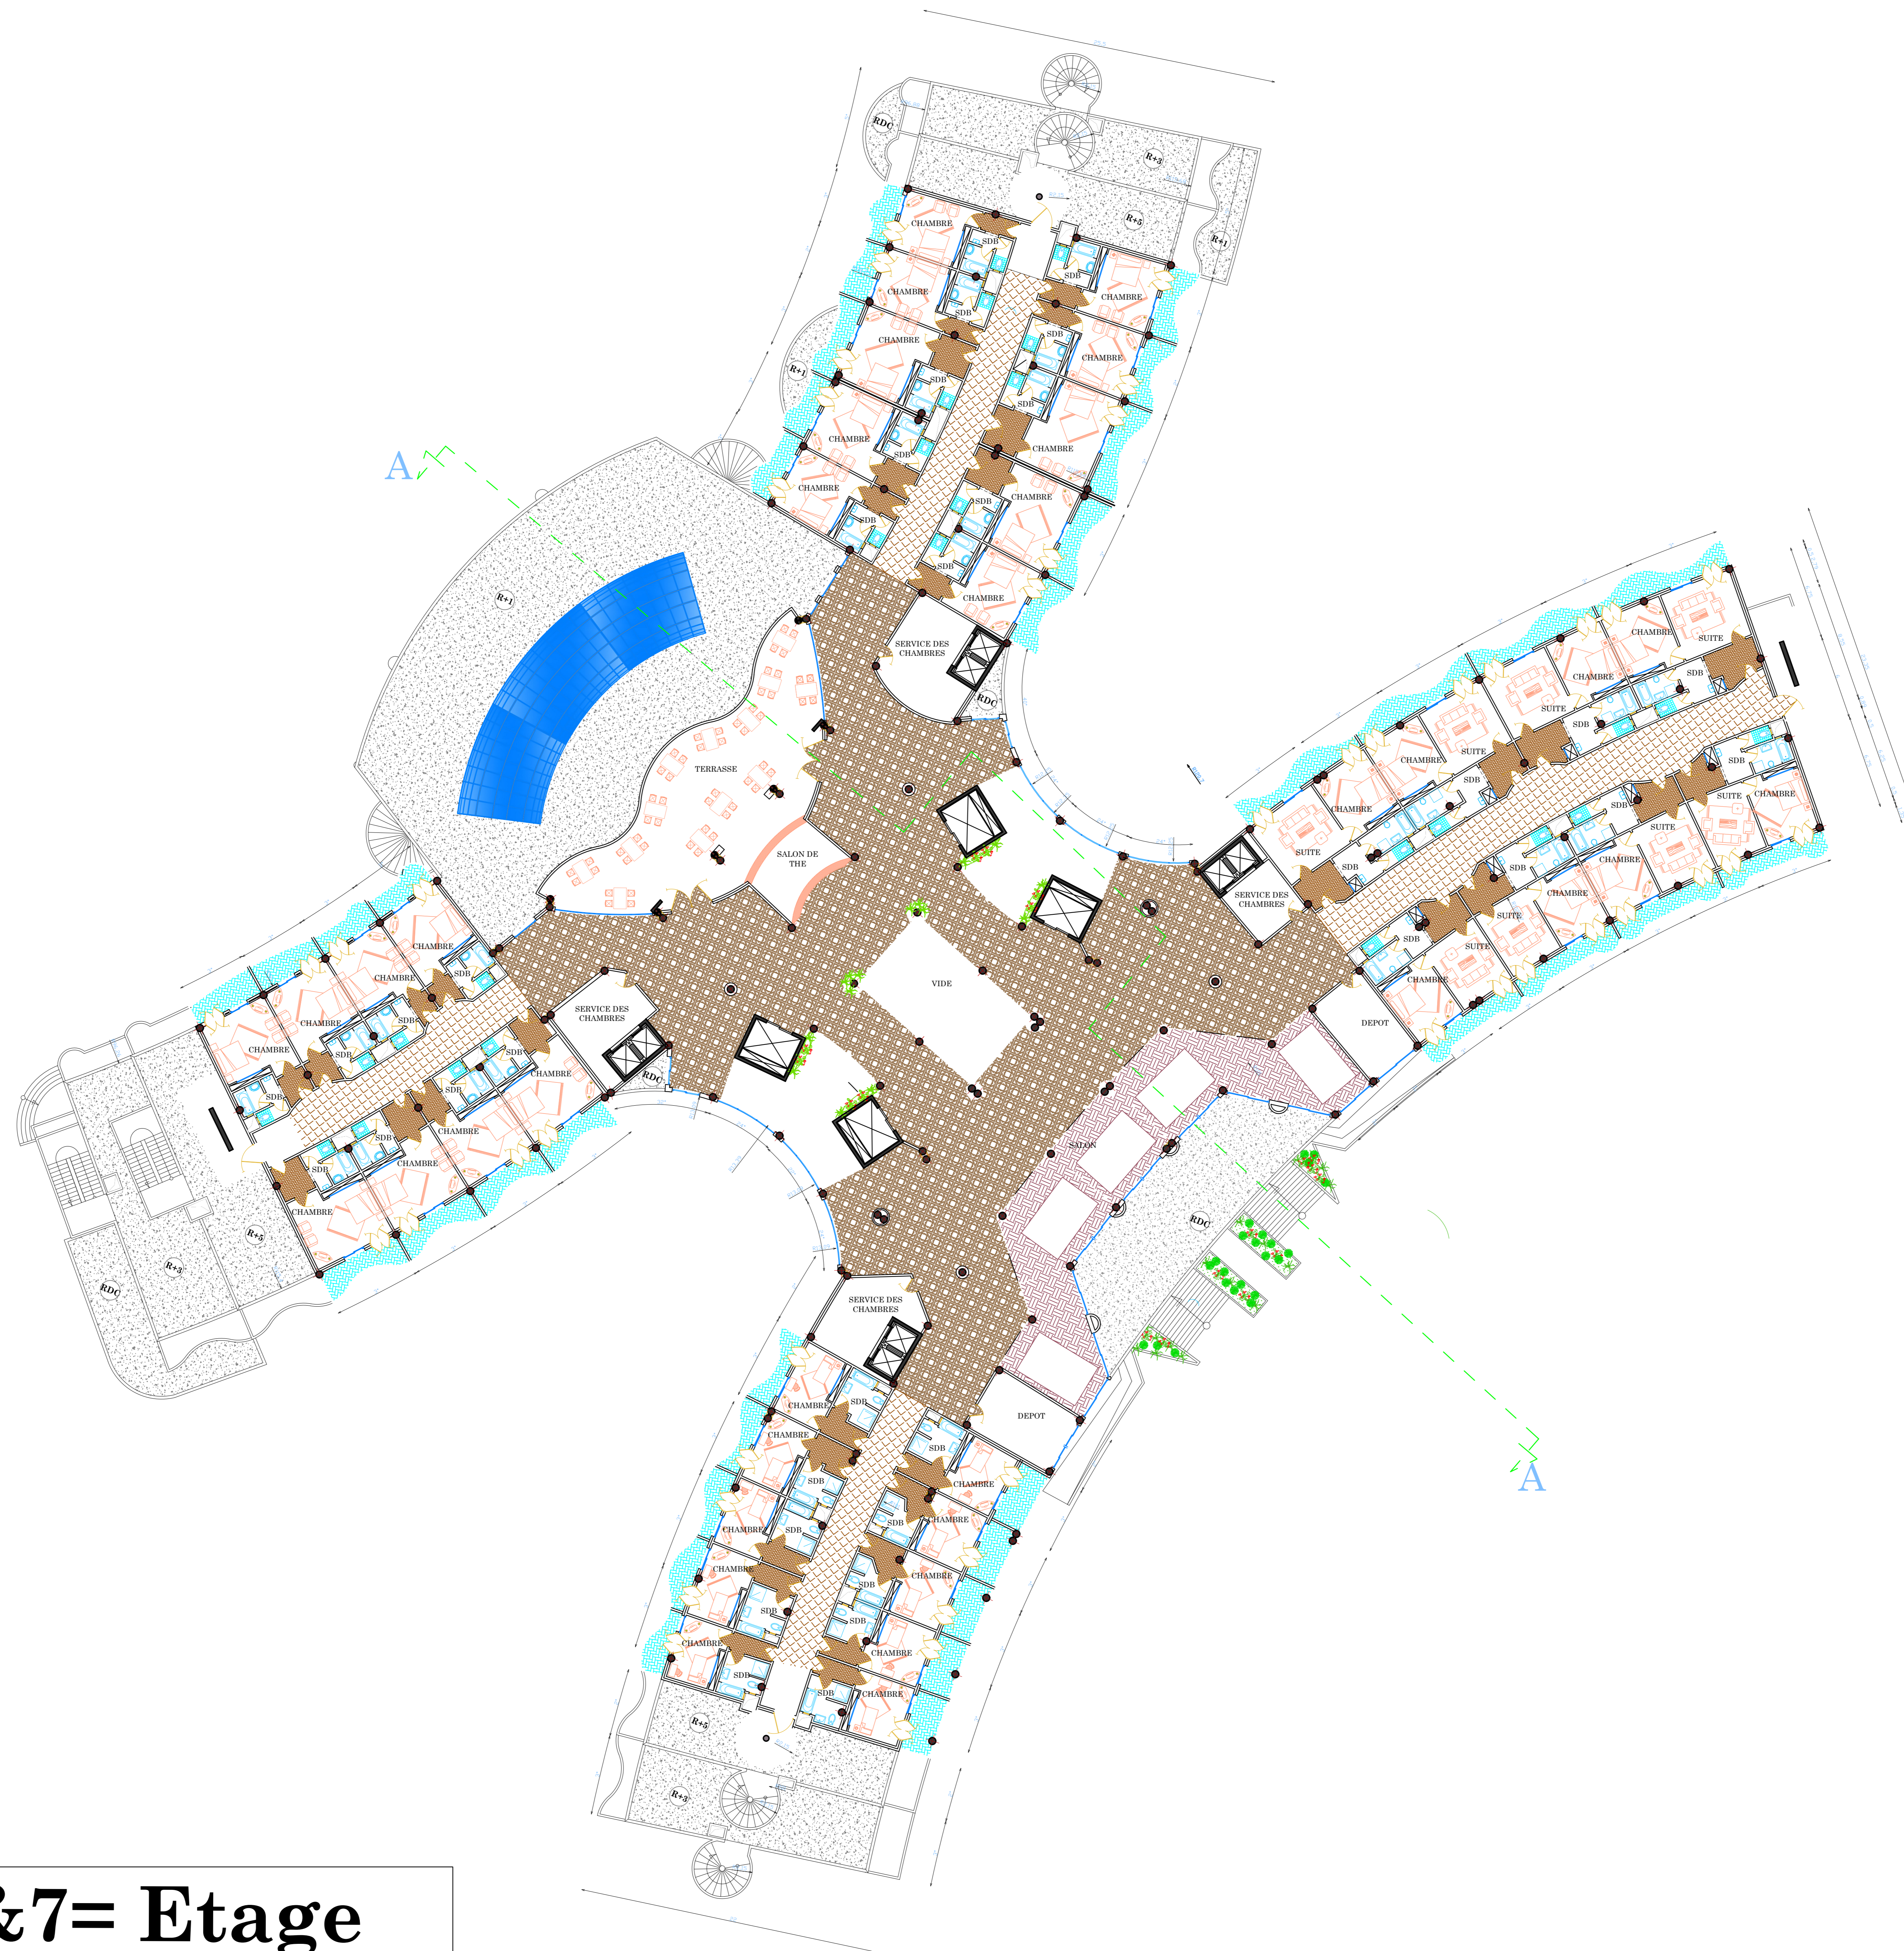



**Plan 8&9= Etage**  
**Ech:1/200**

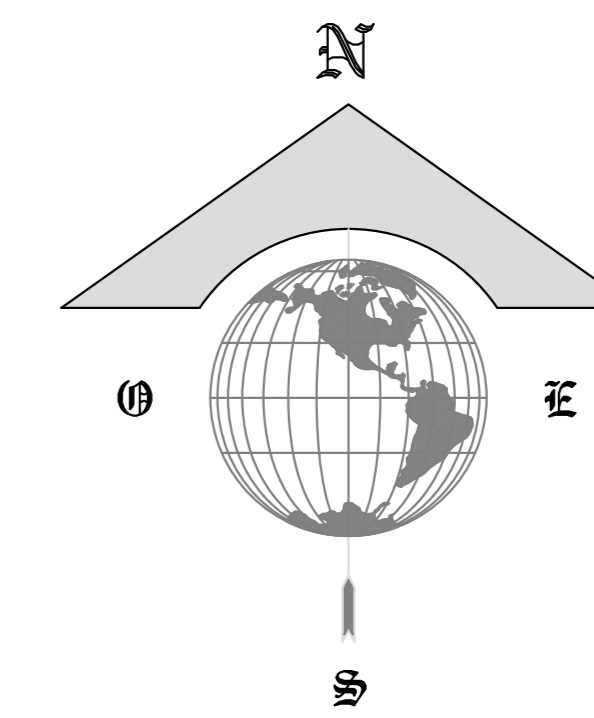



**Plan 6&7= Etage**  
**Ech:1/200**

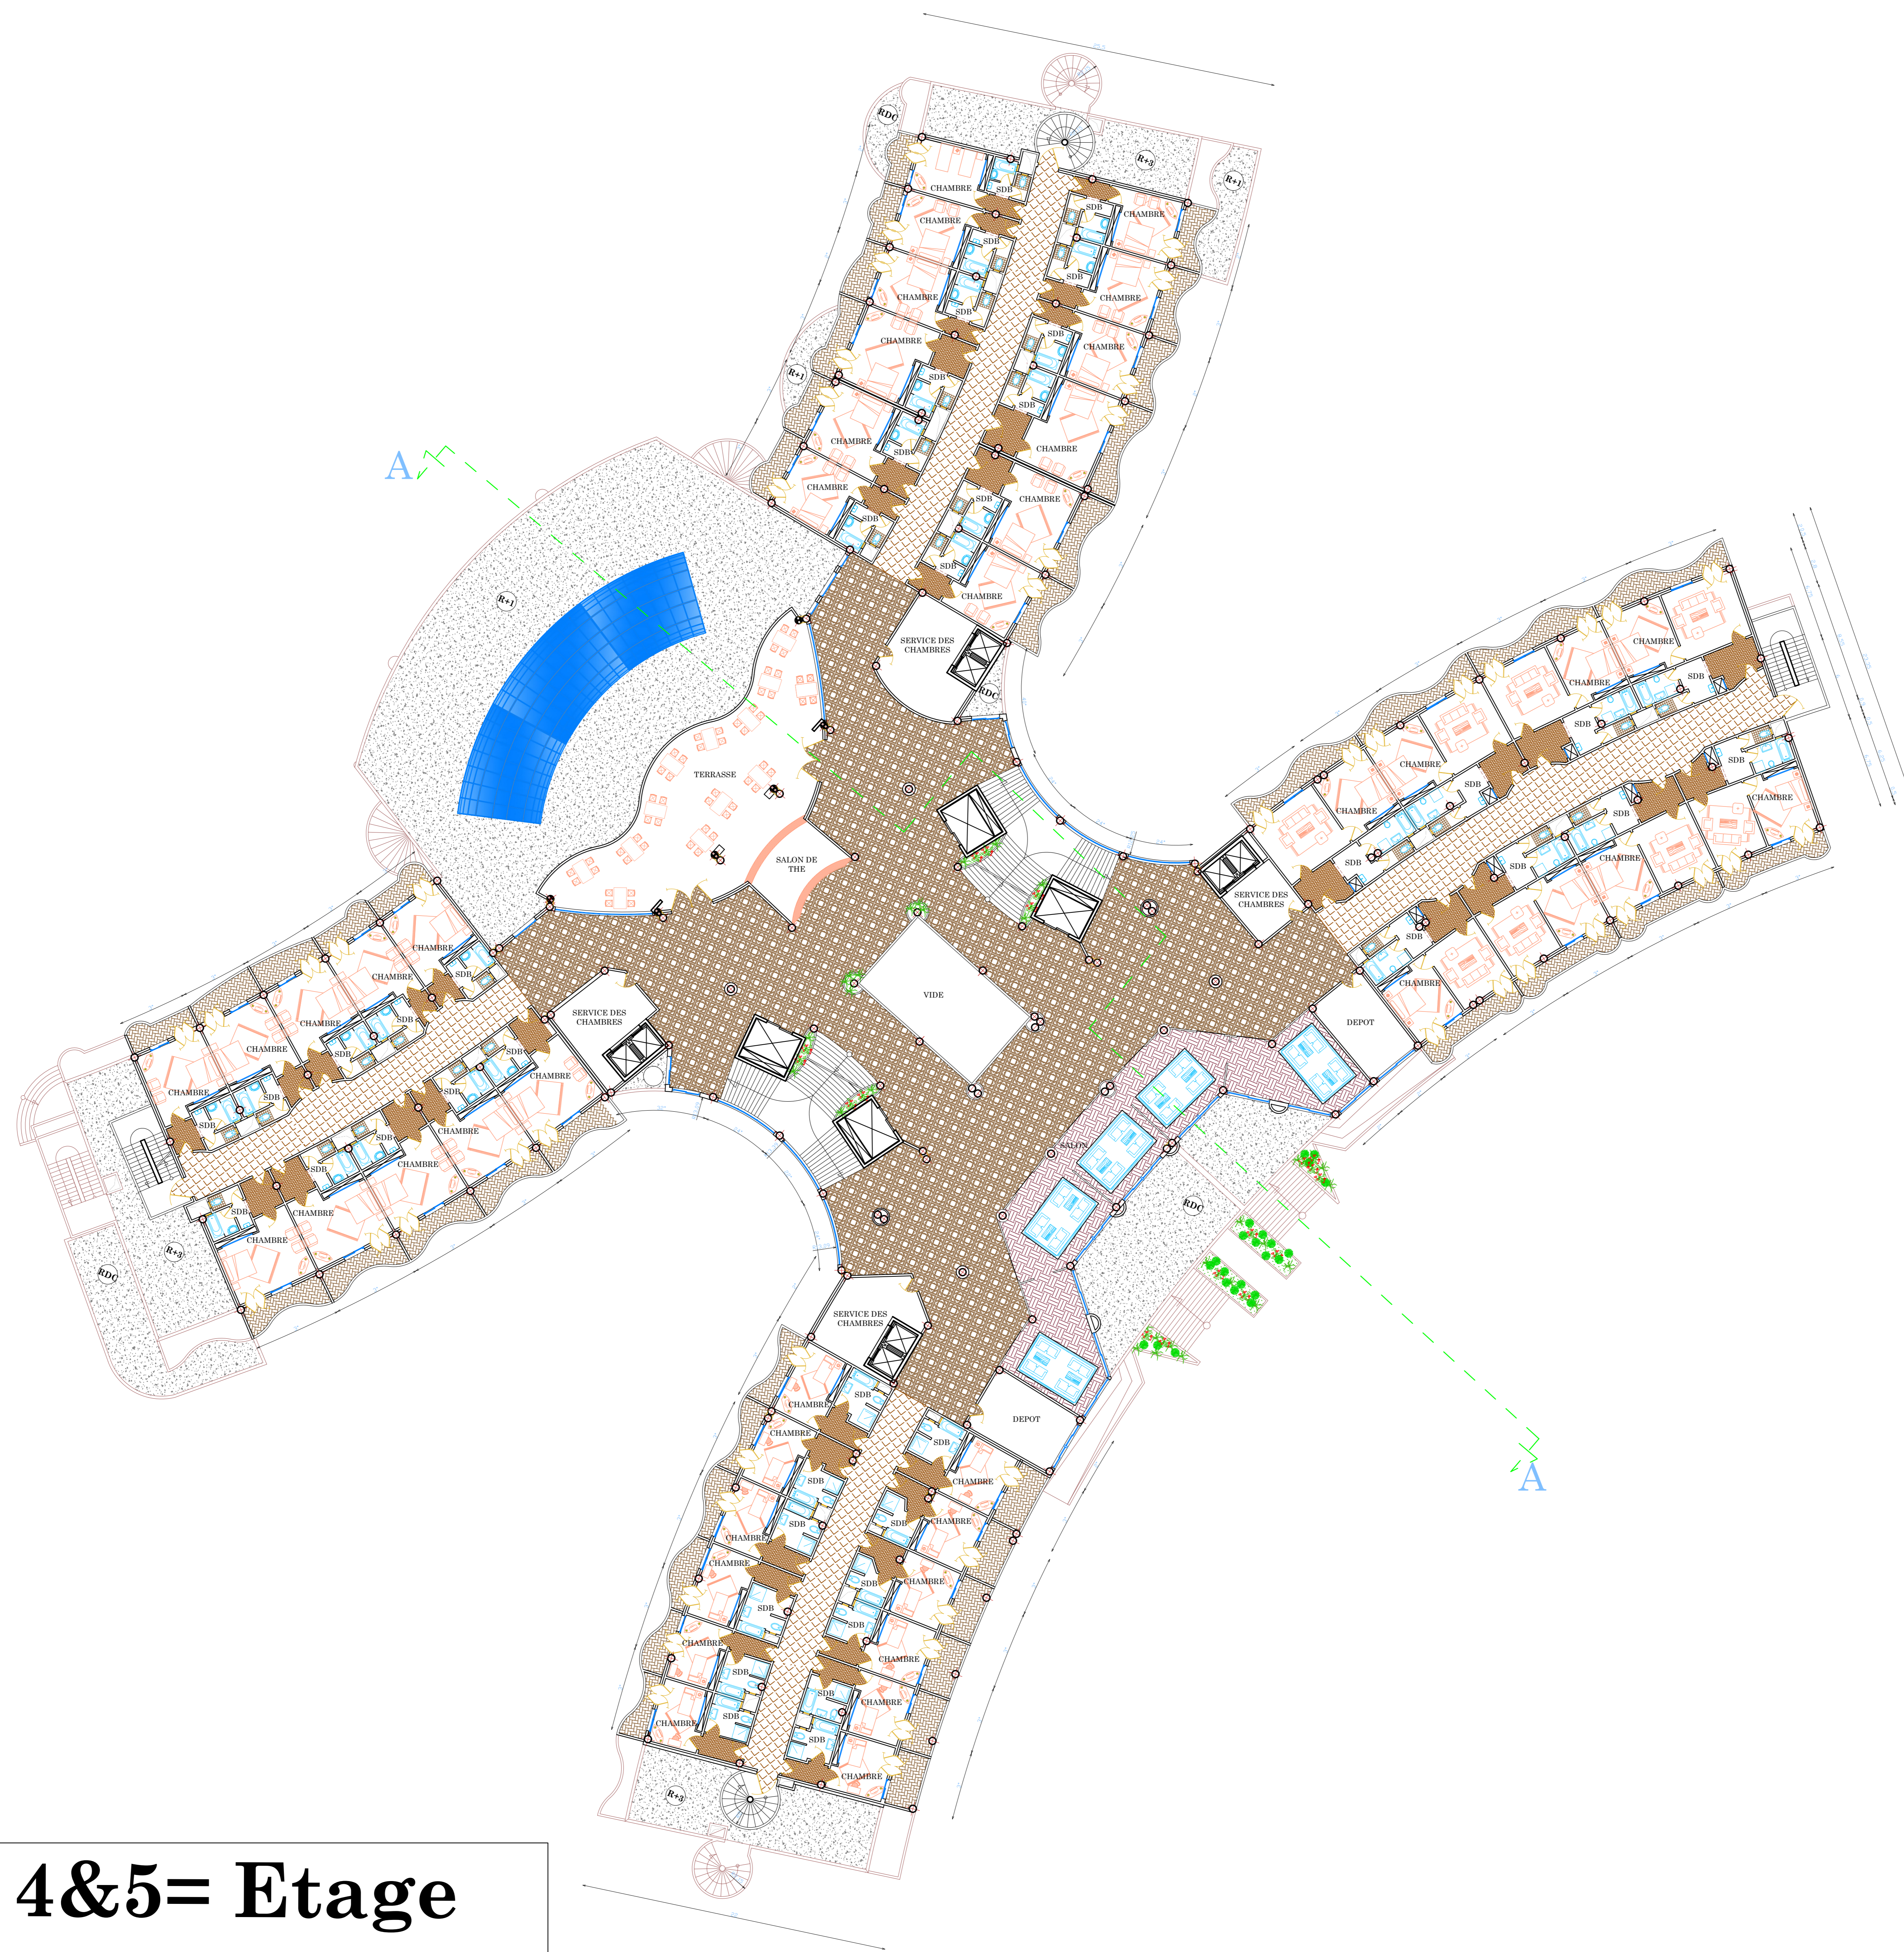



**Plan 4&5= Etage**  
**Ech:1/200**

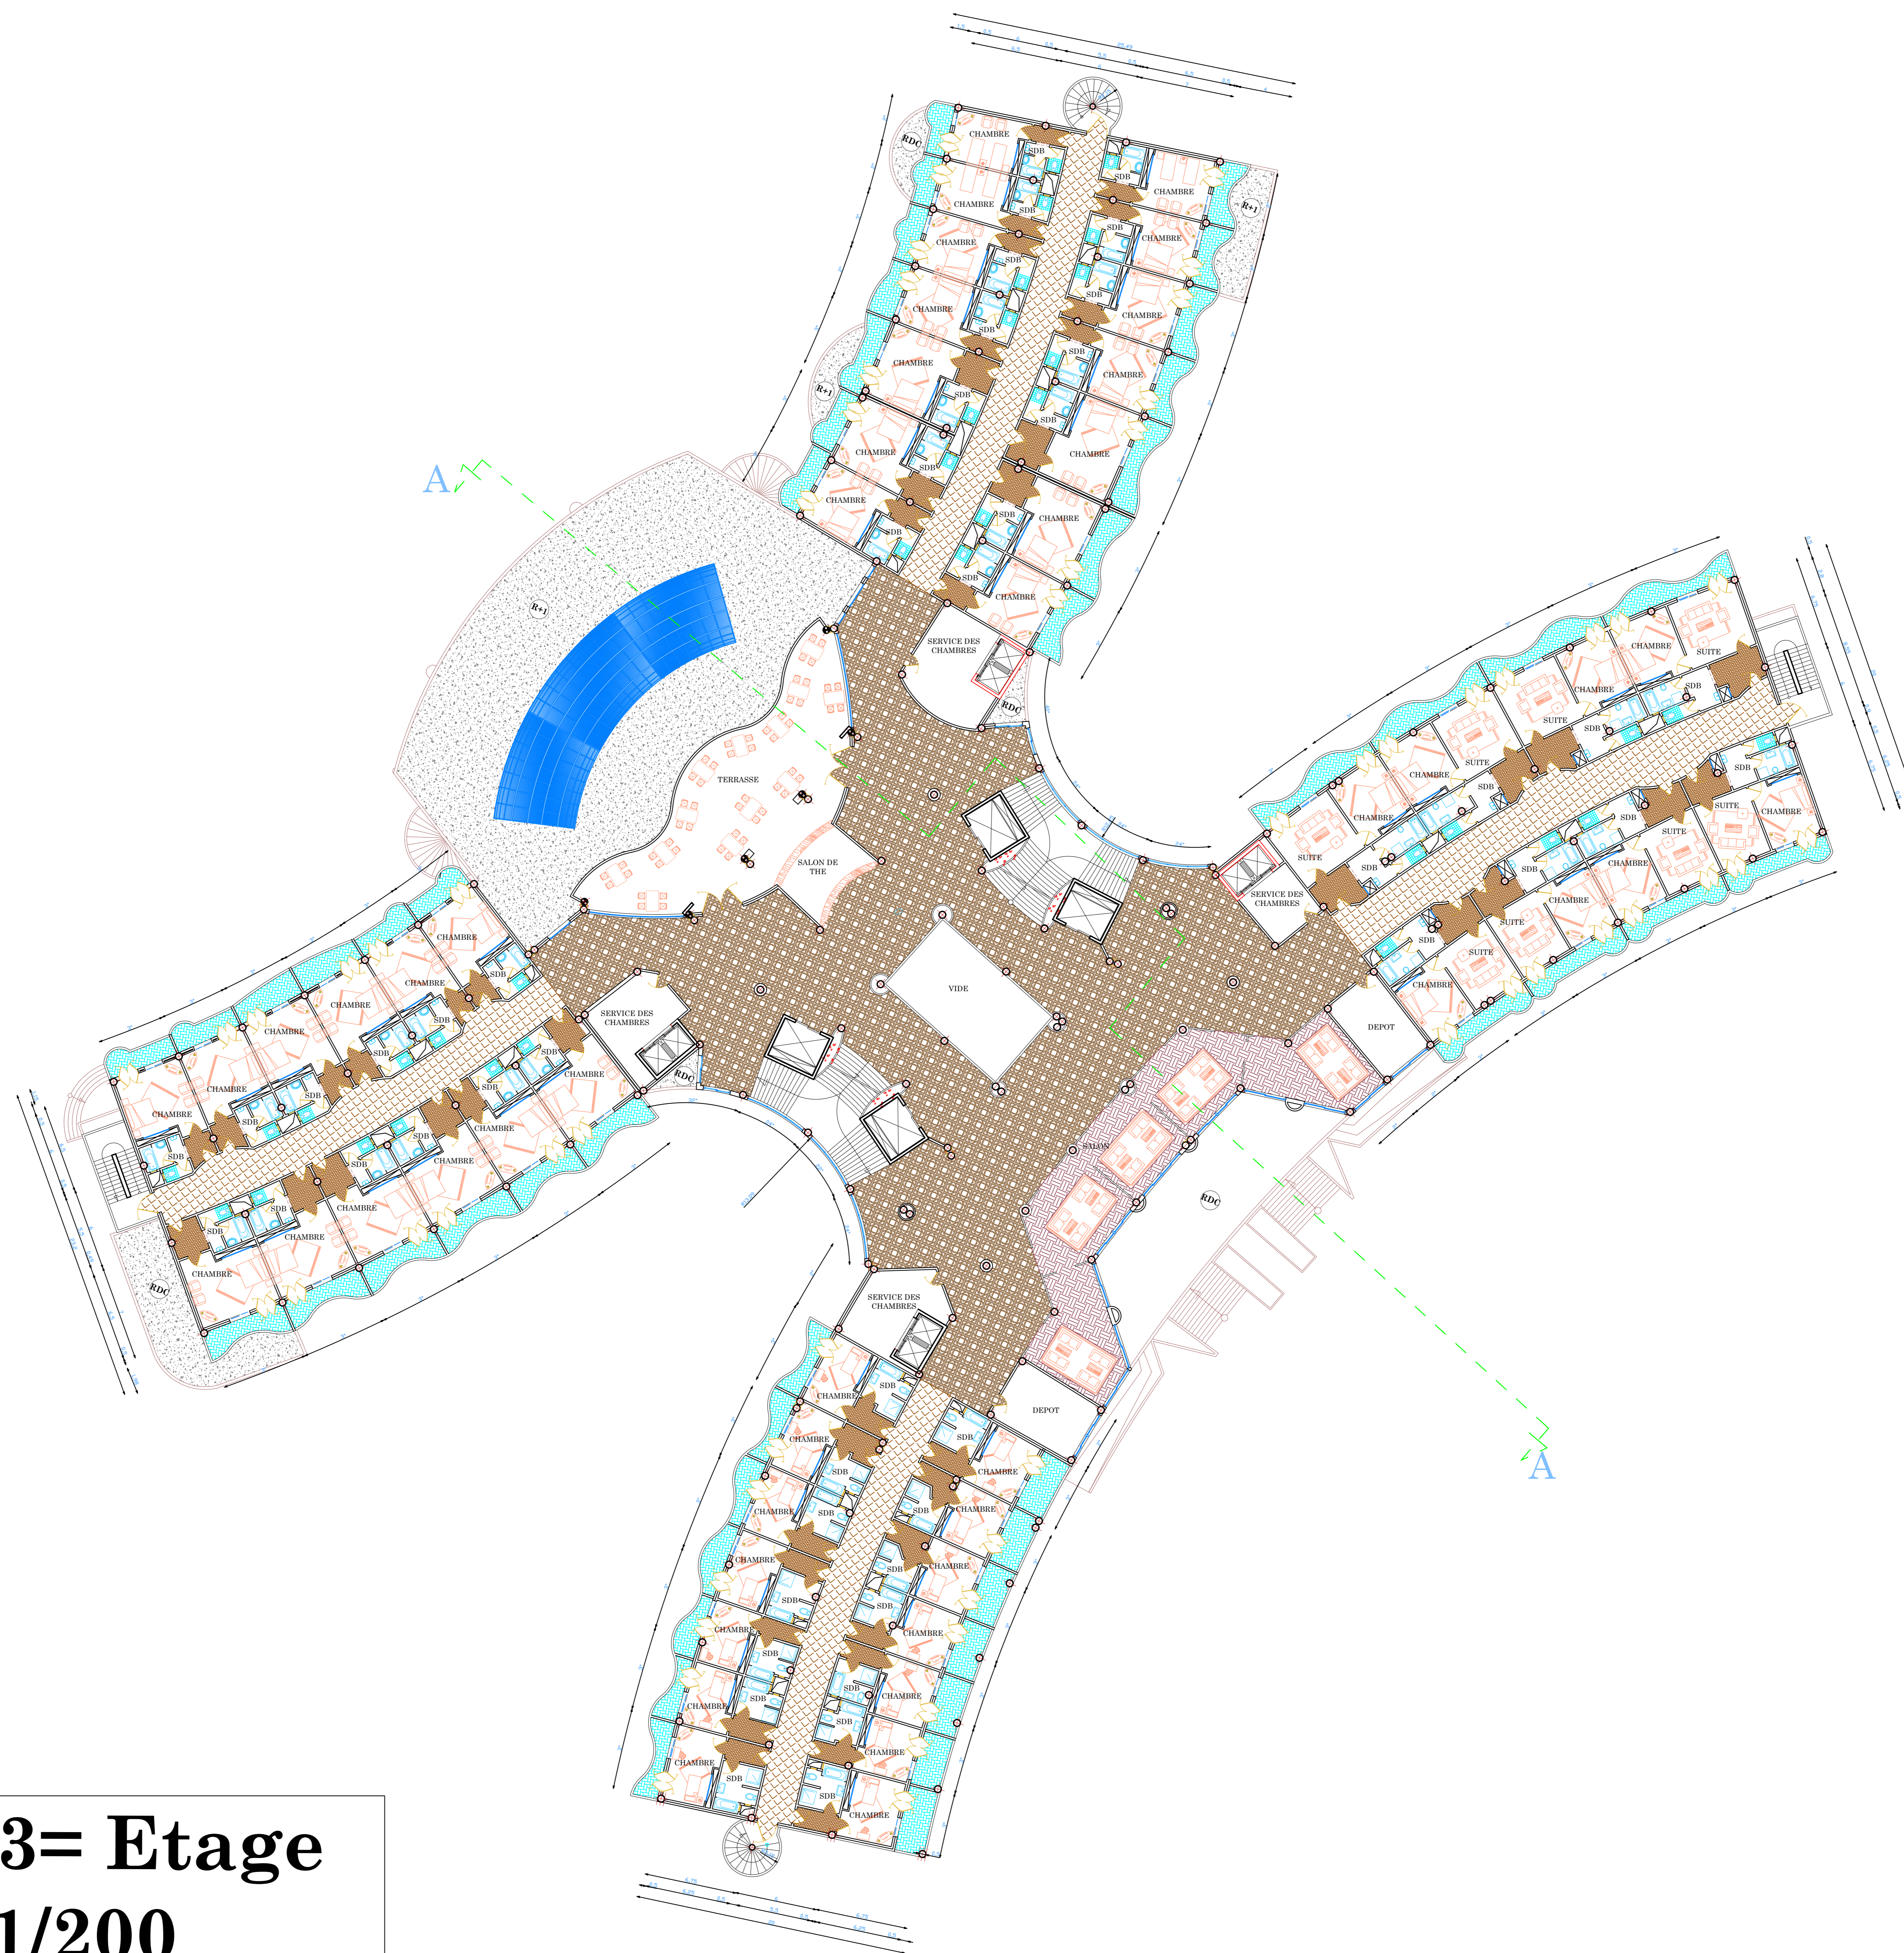

**Plan 2&3= Etage**  
**Ech:1/200**

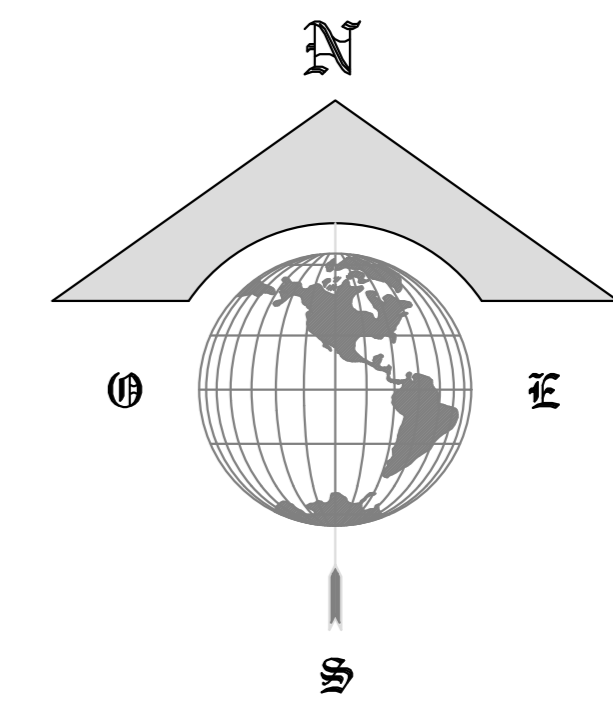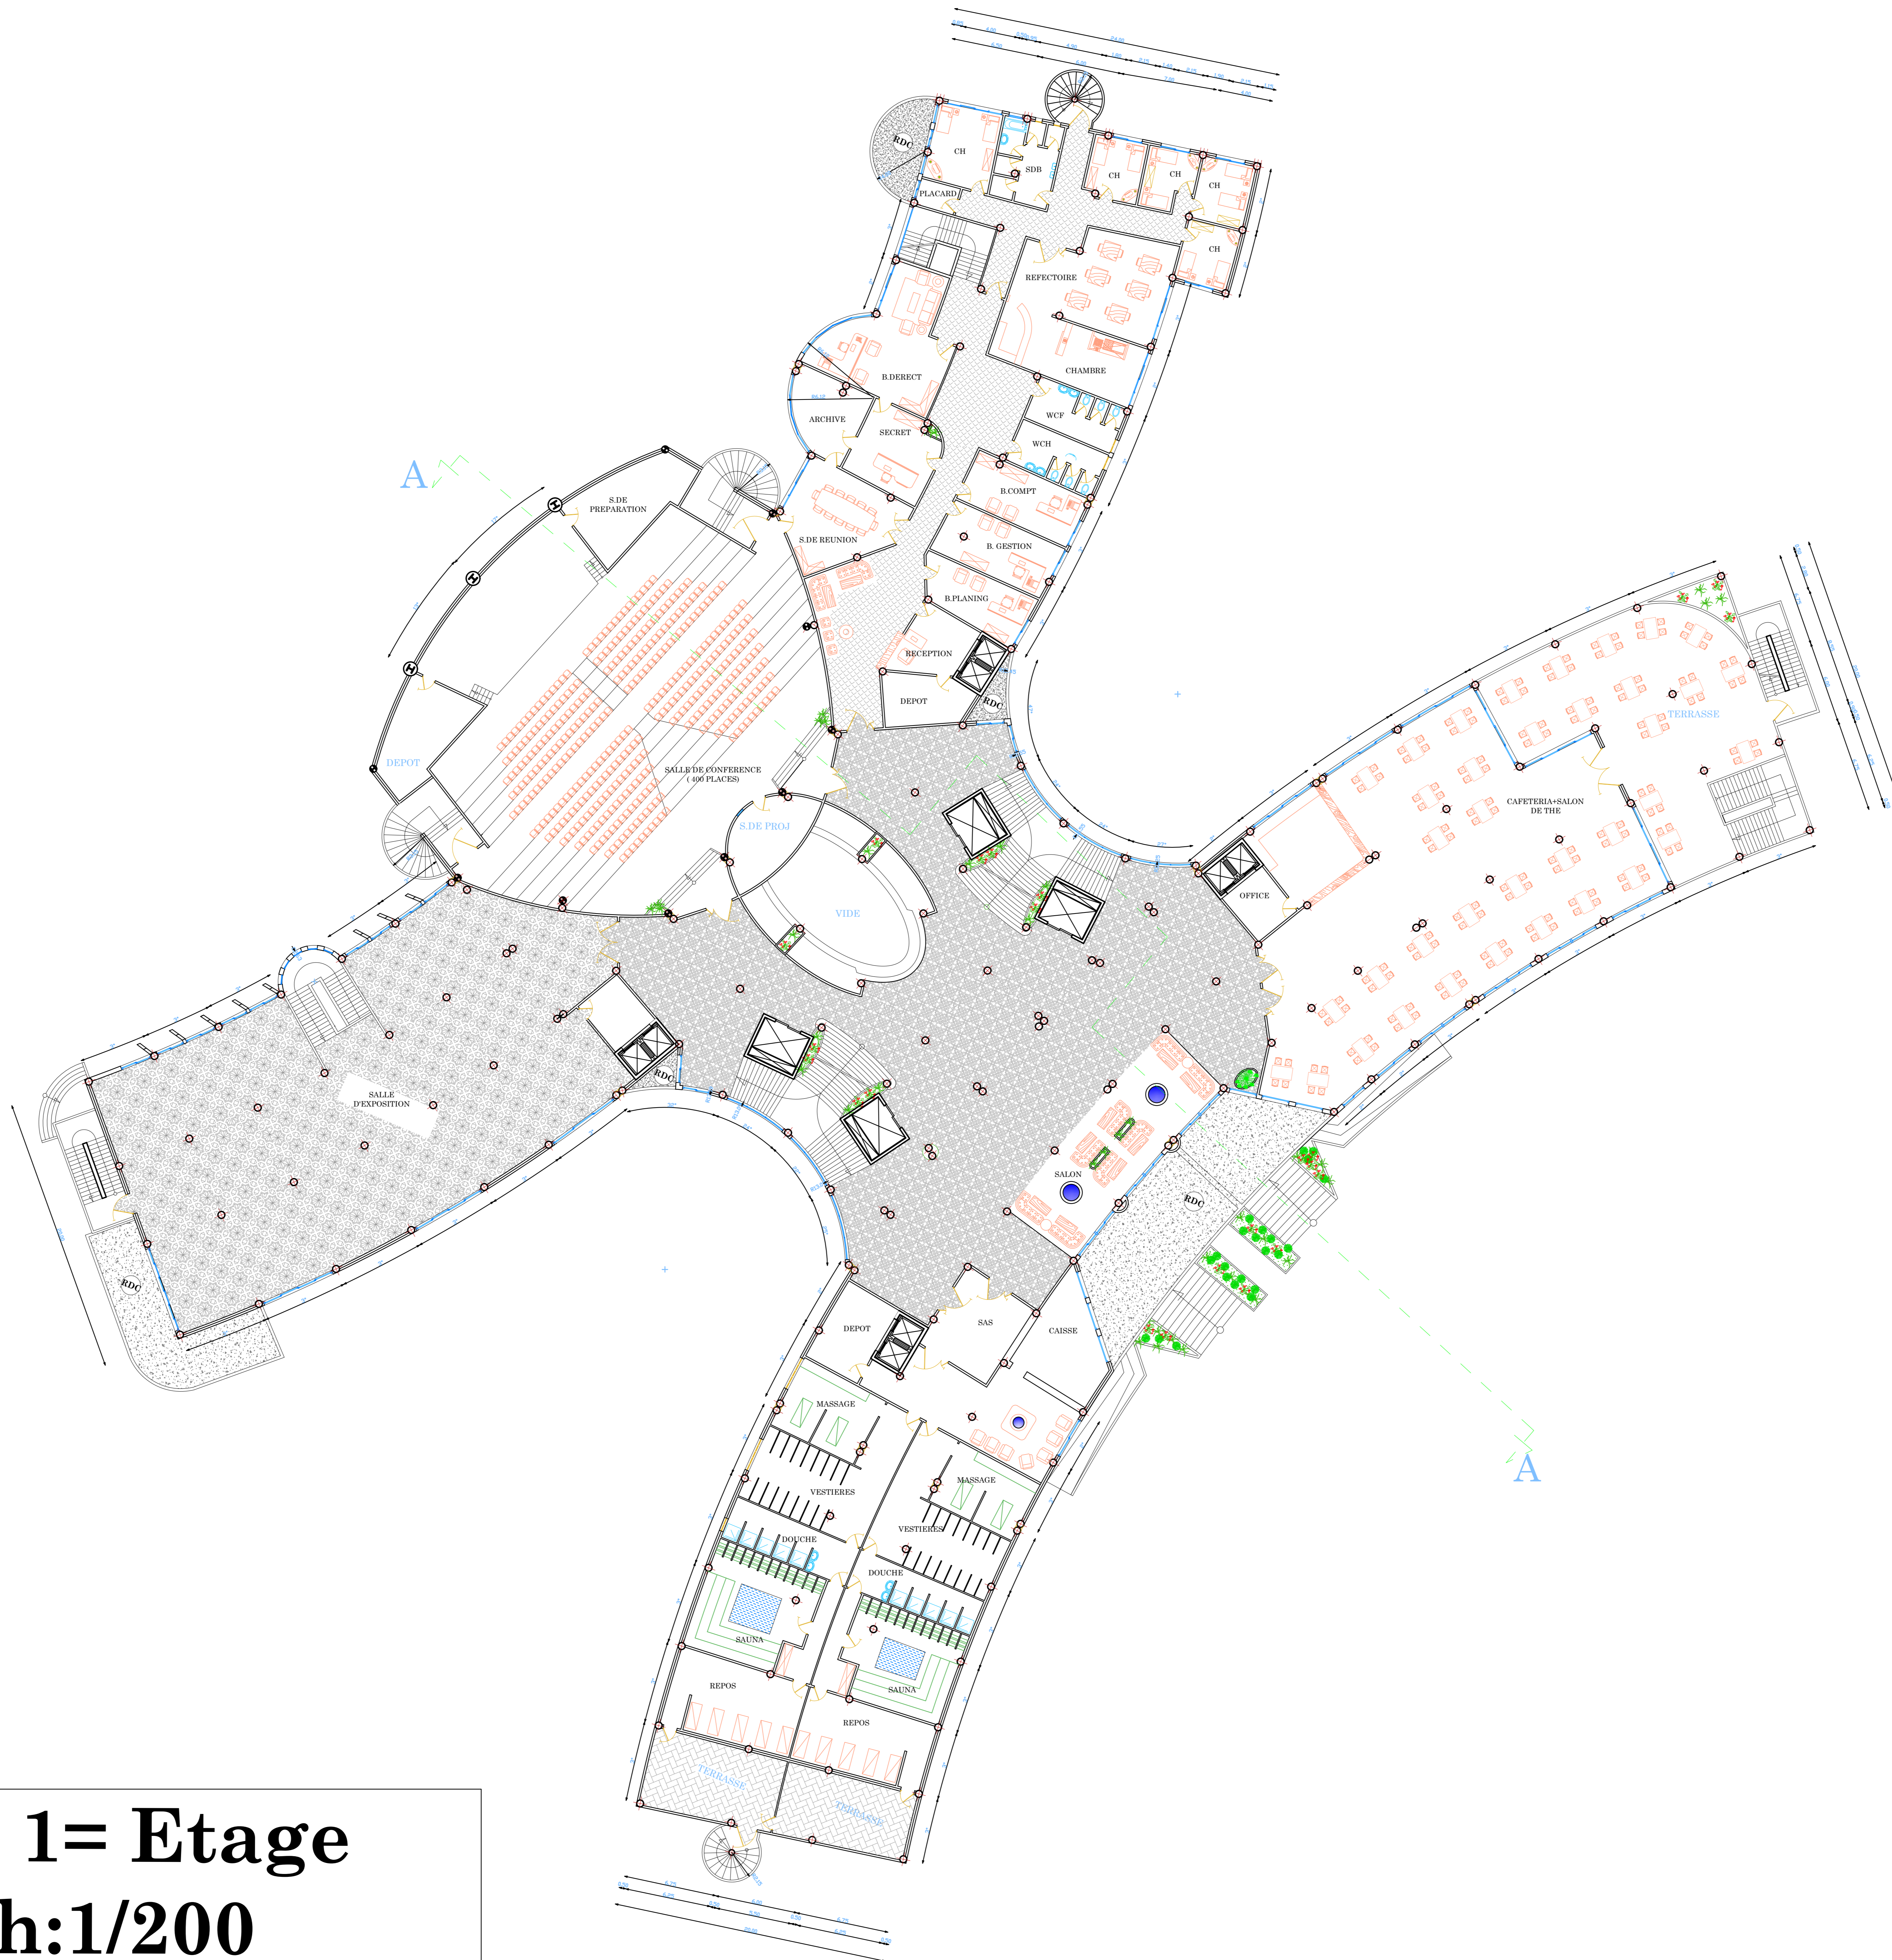

**Plan 1= Etage**  
**Ech:1/200**

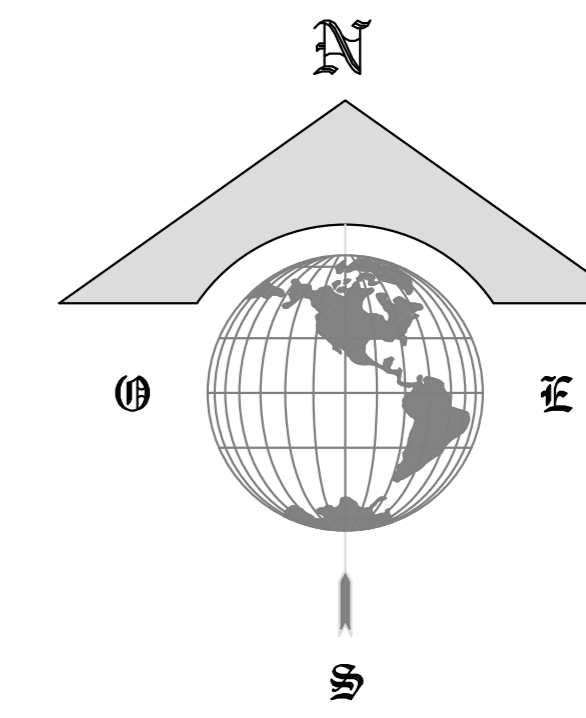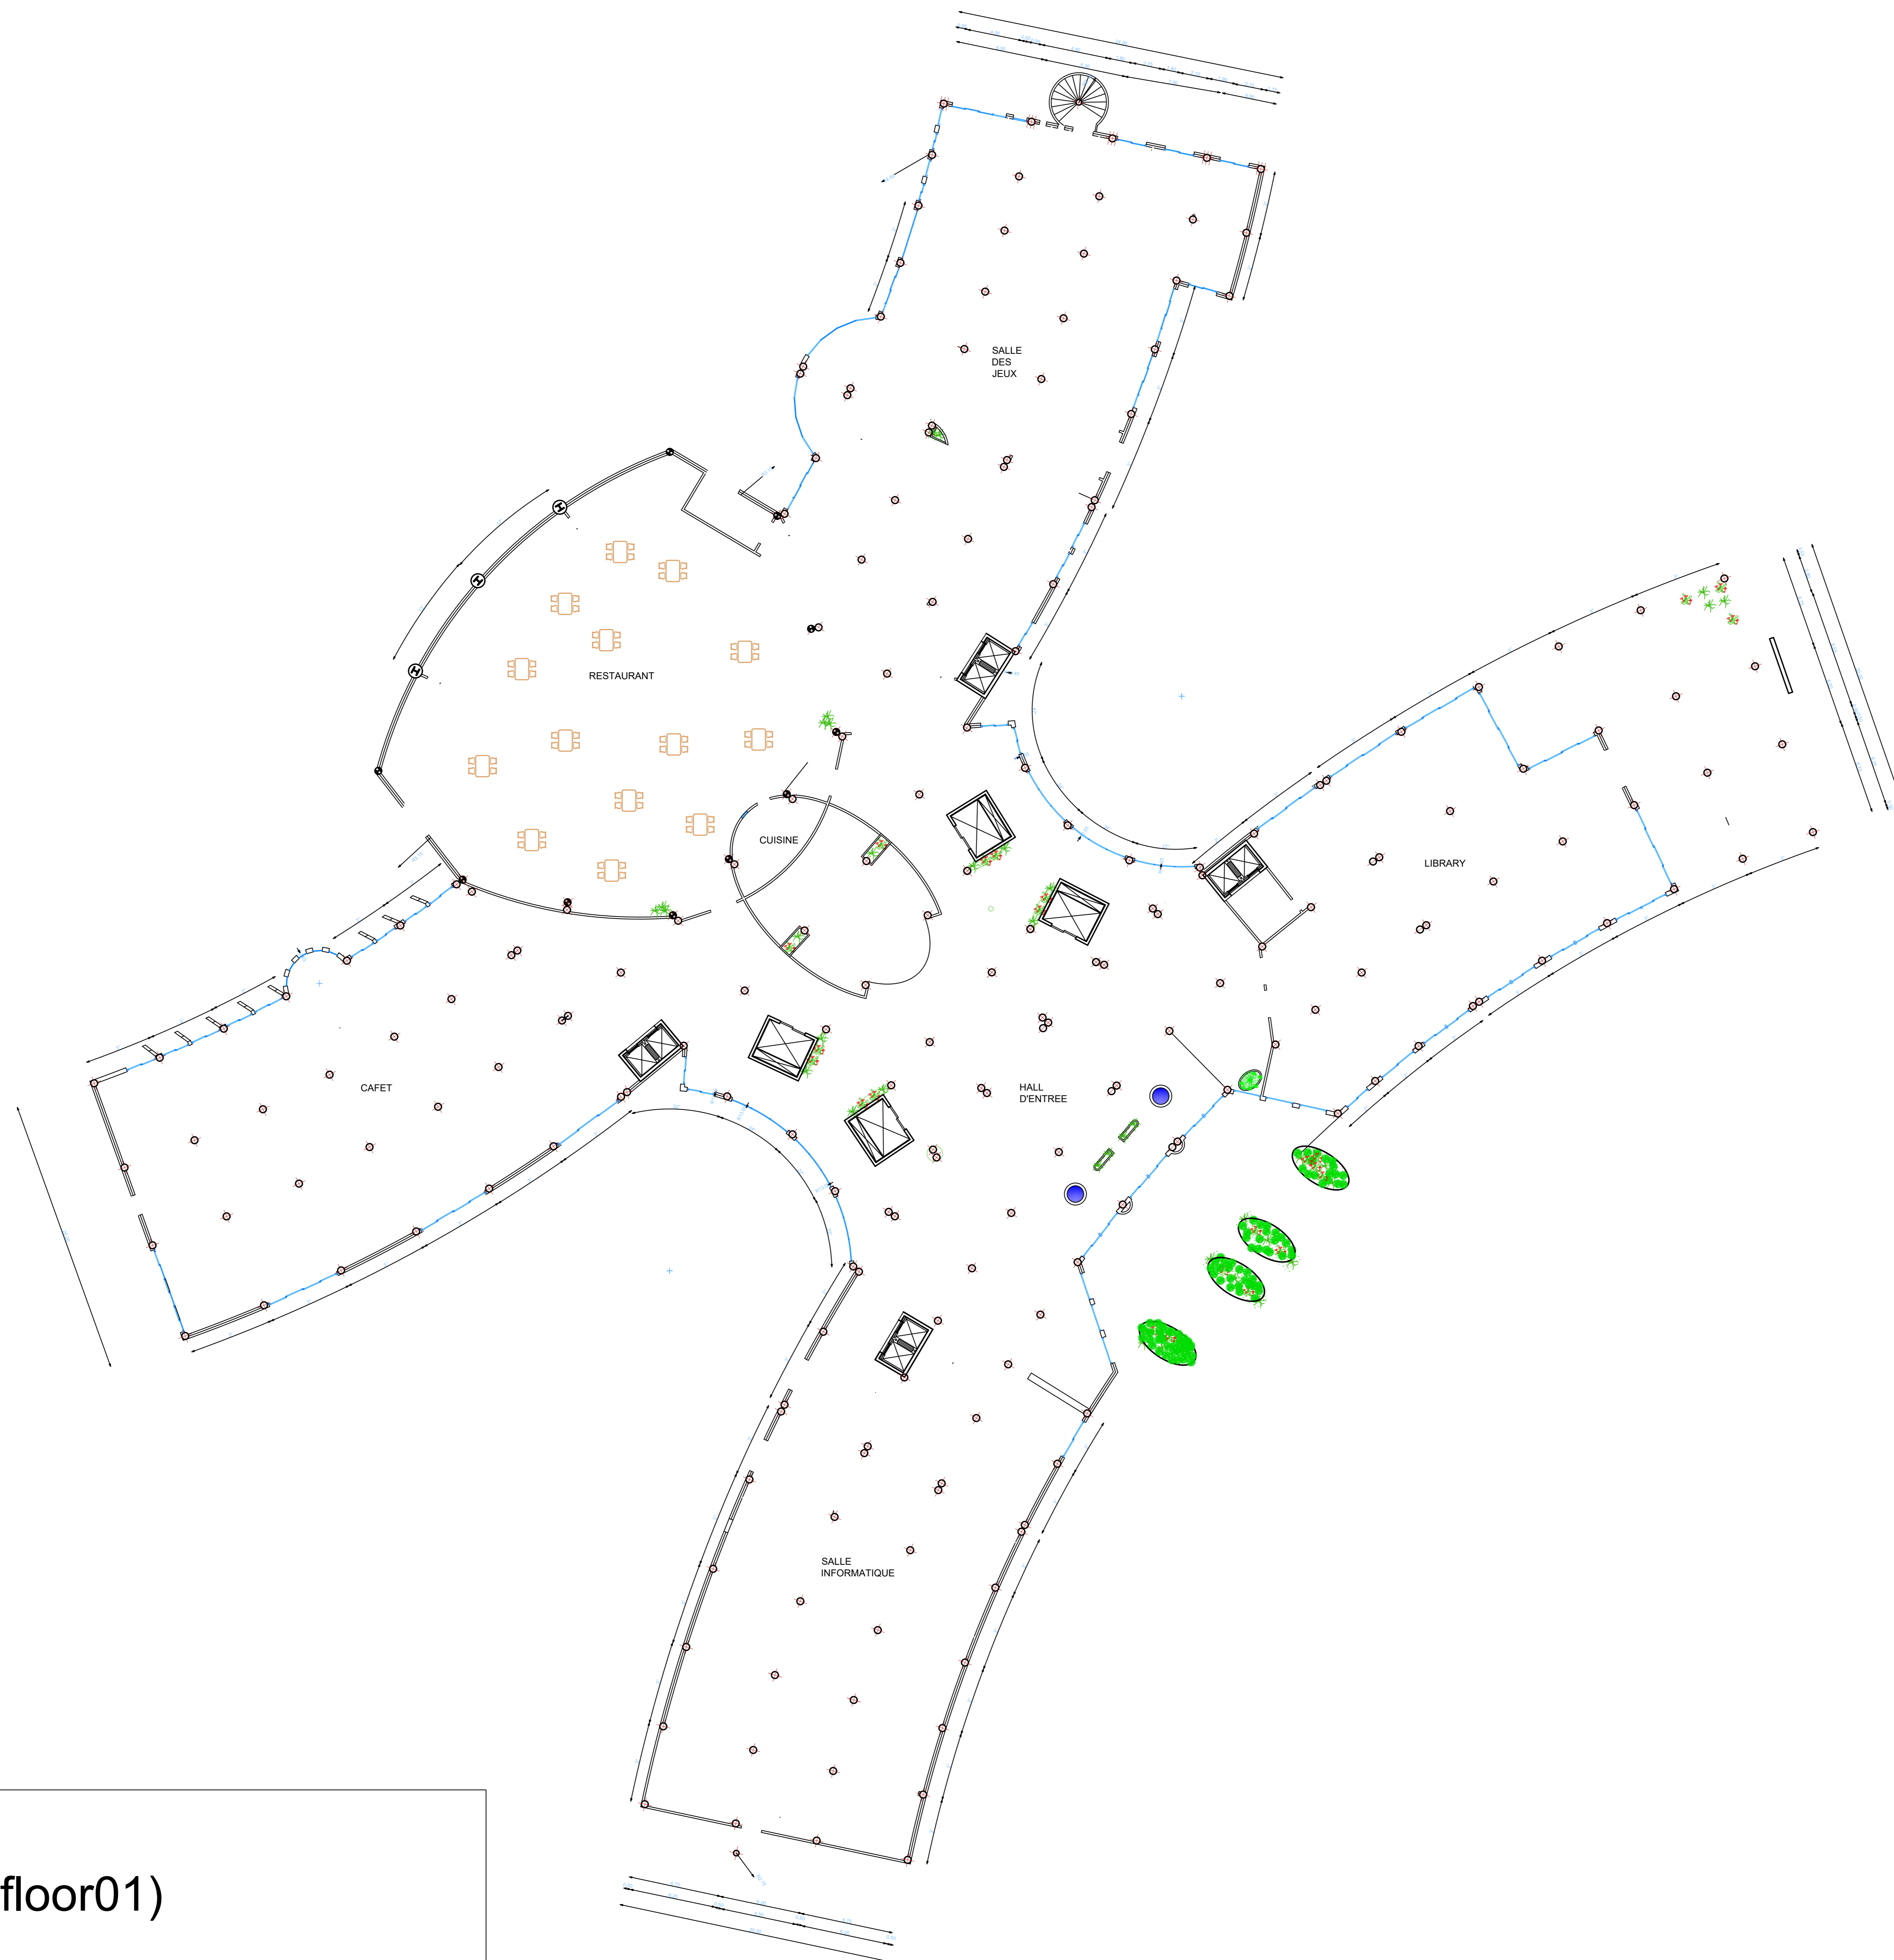

R-D-C(floor01)