



Project location and distribution of the program


Basic shape evolution:

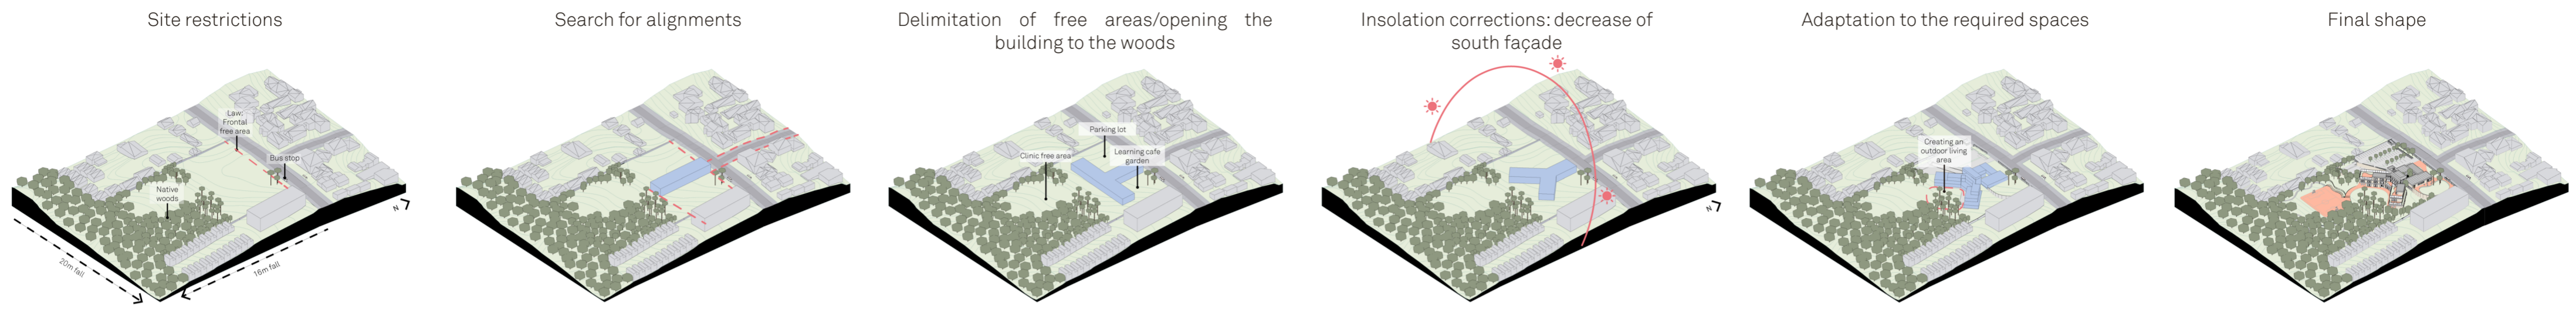

Roof plan:

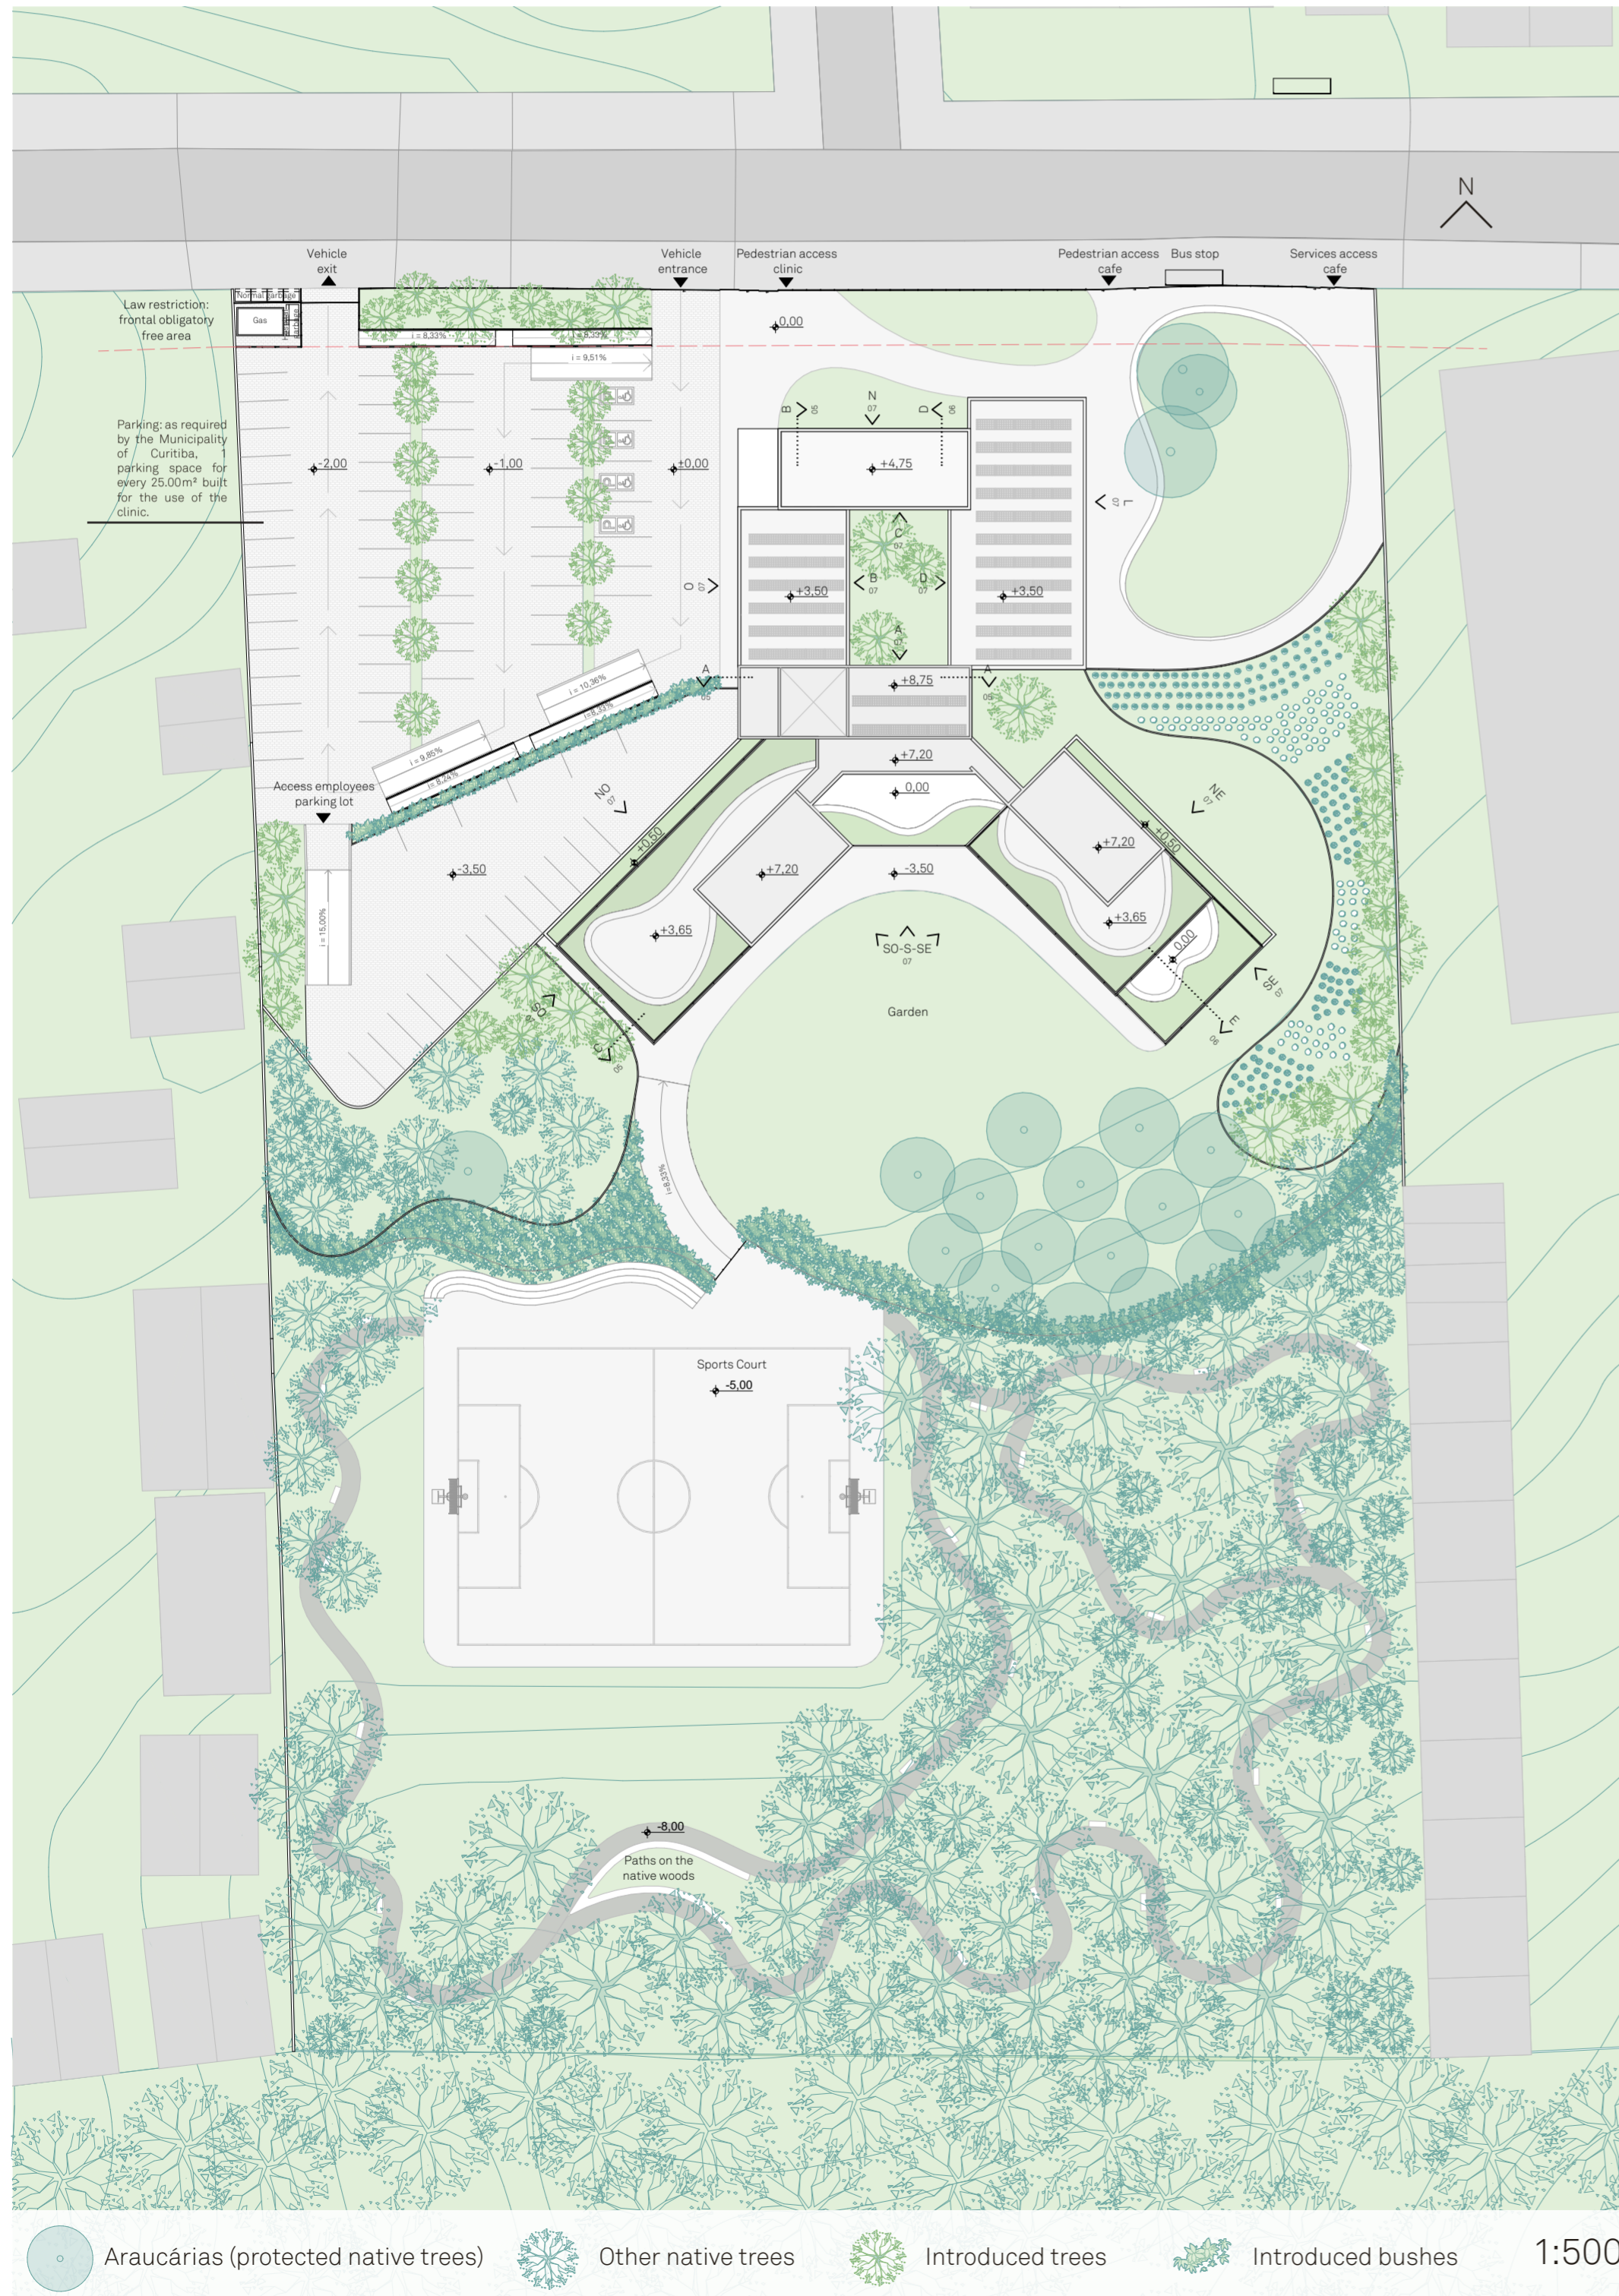

Spatial distribution:

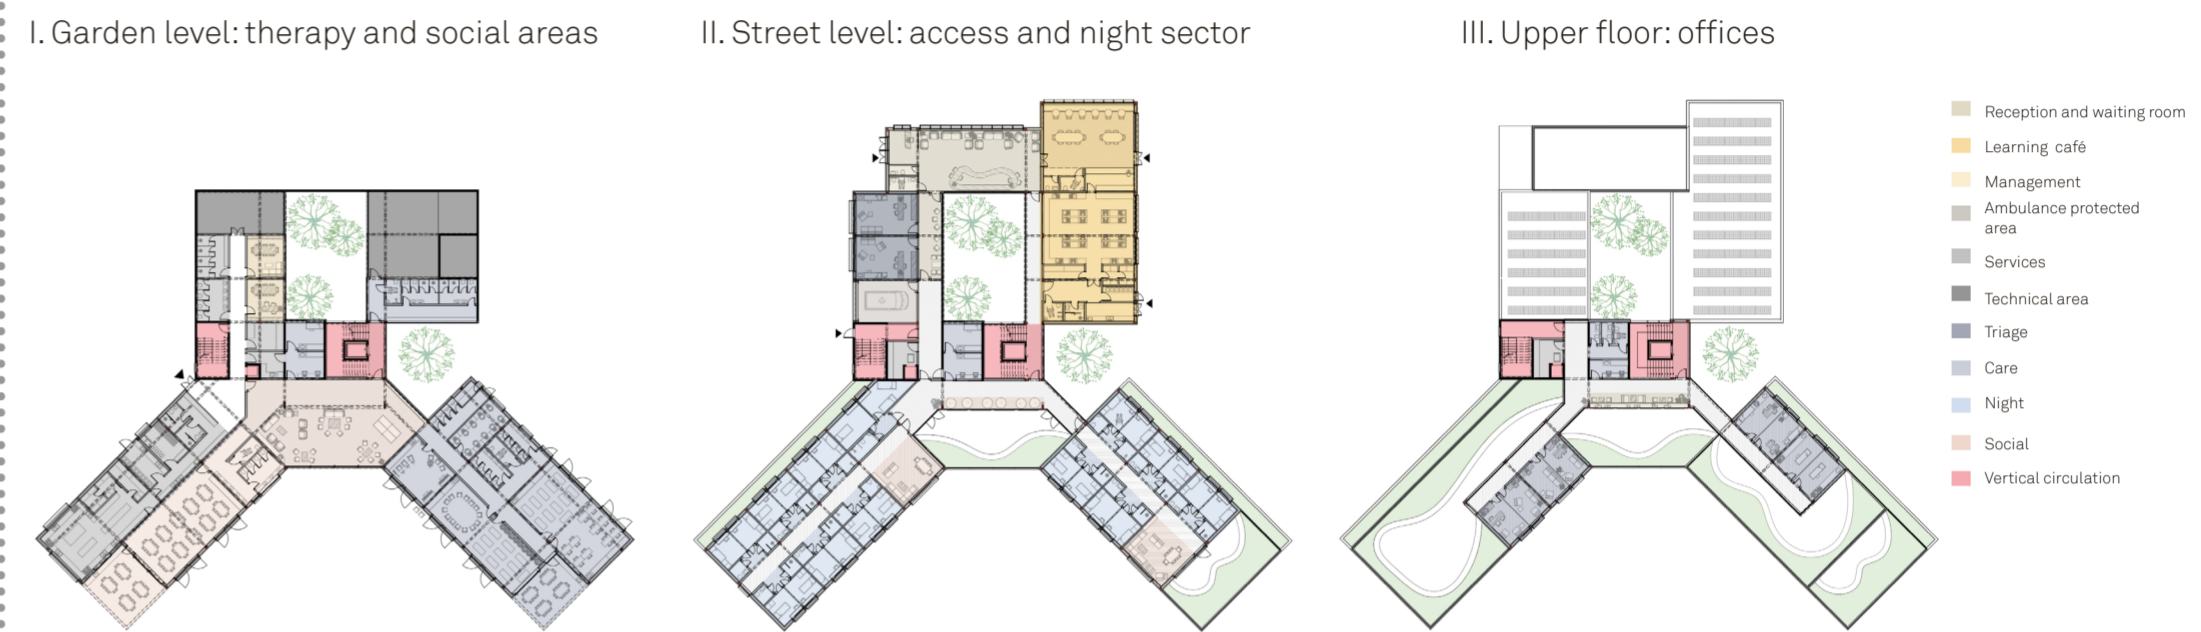

Flows distribution:

