


2º  
1º  
PB.

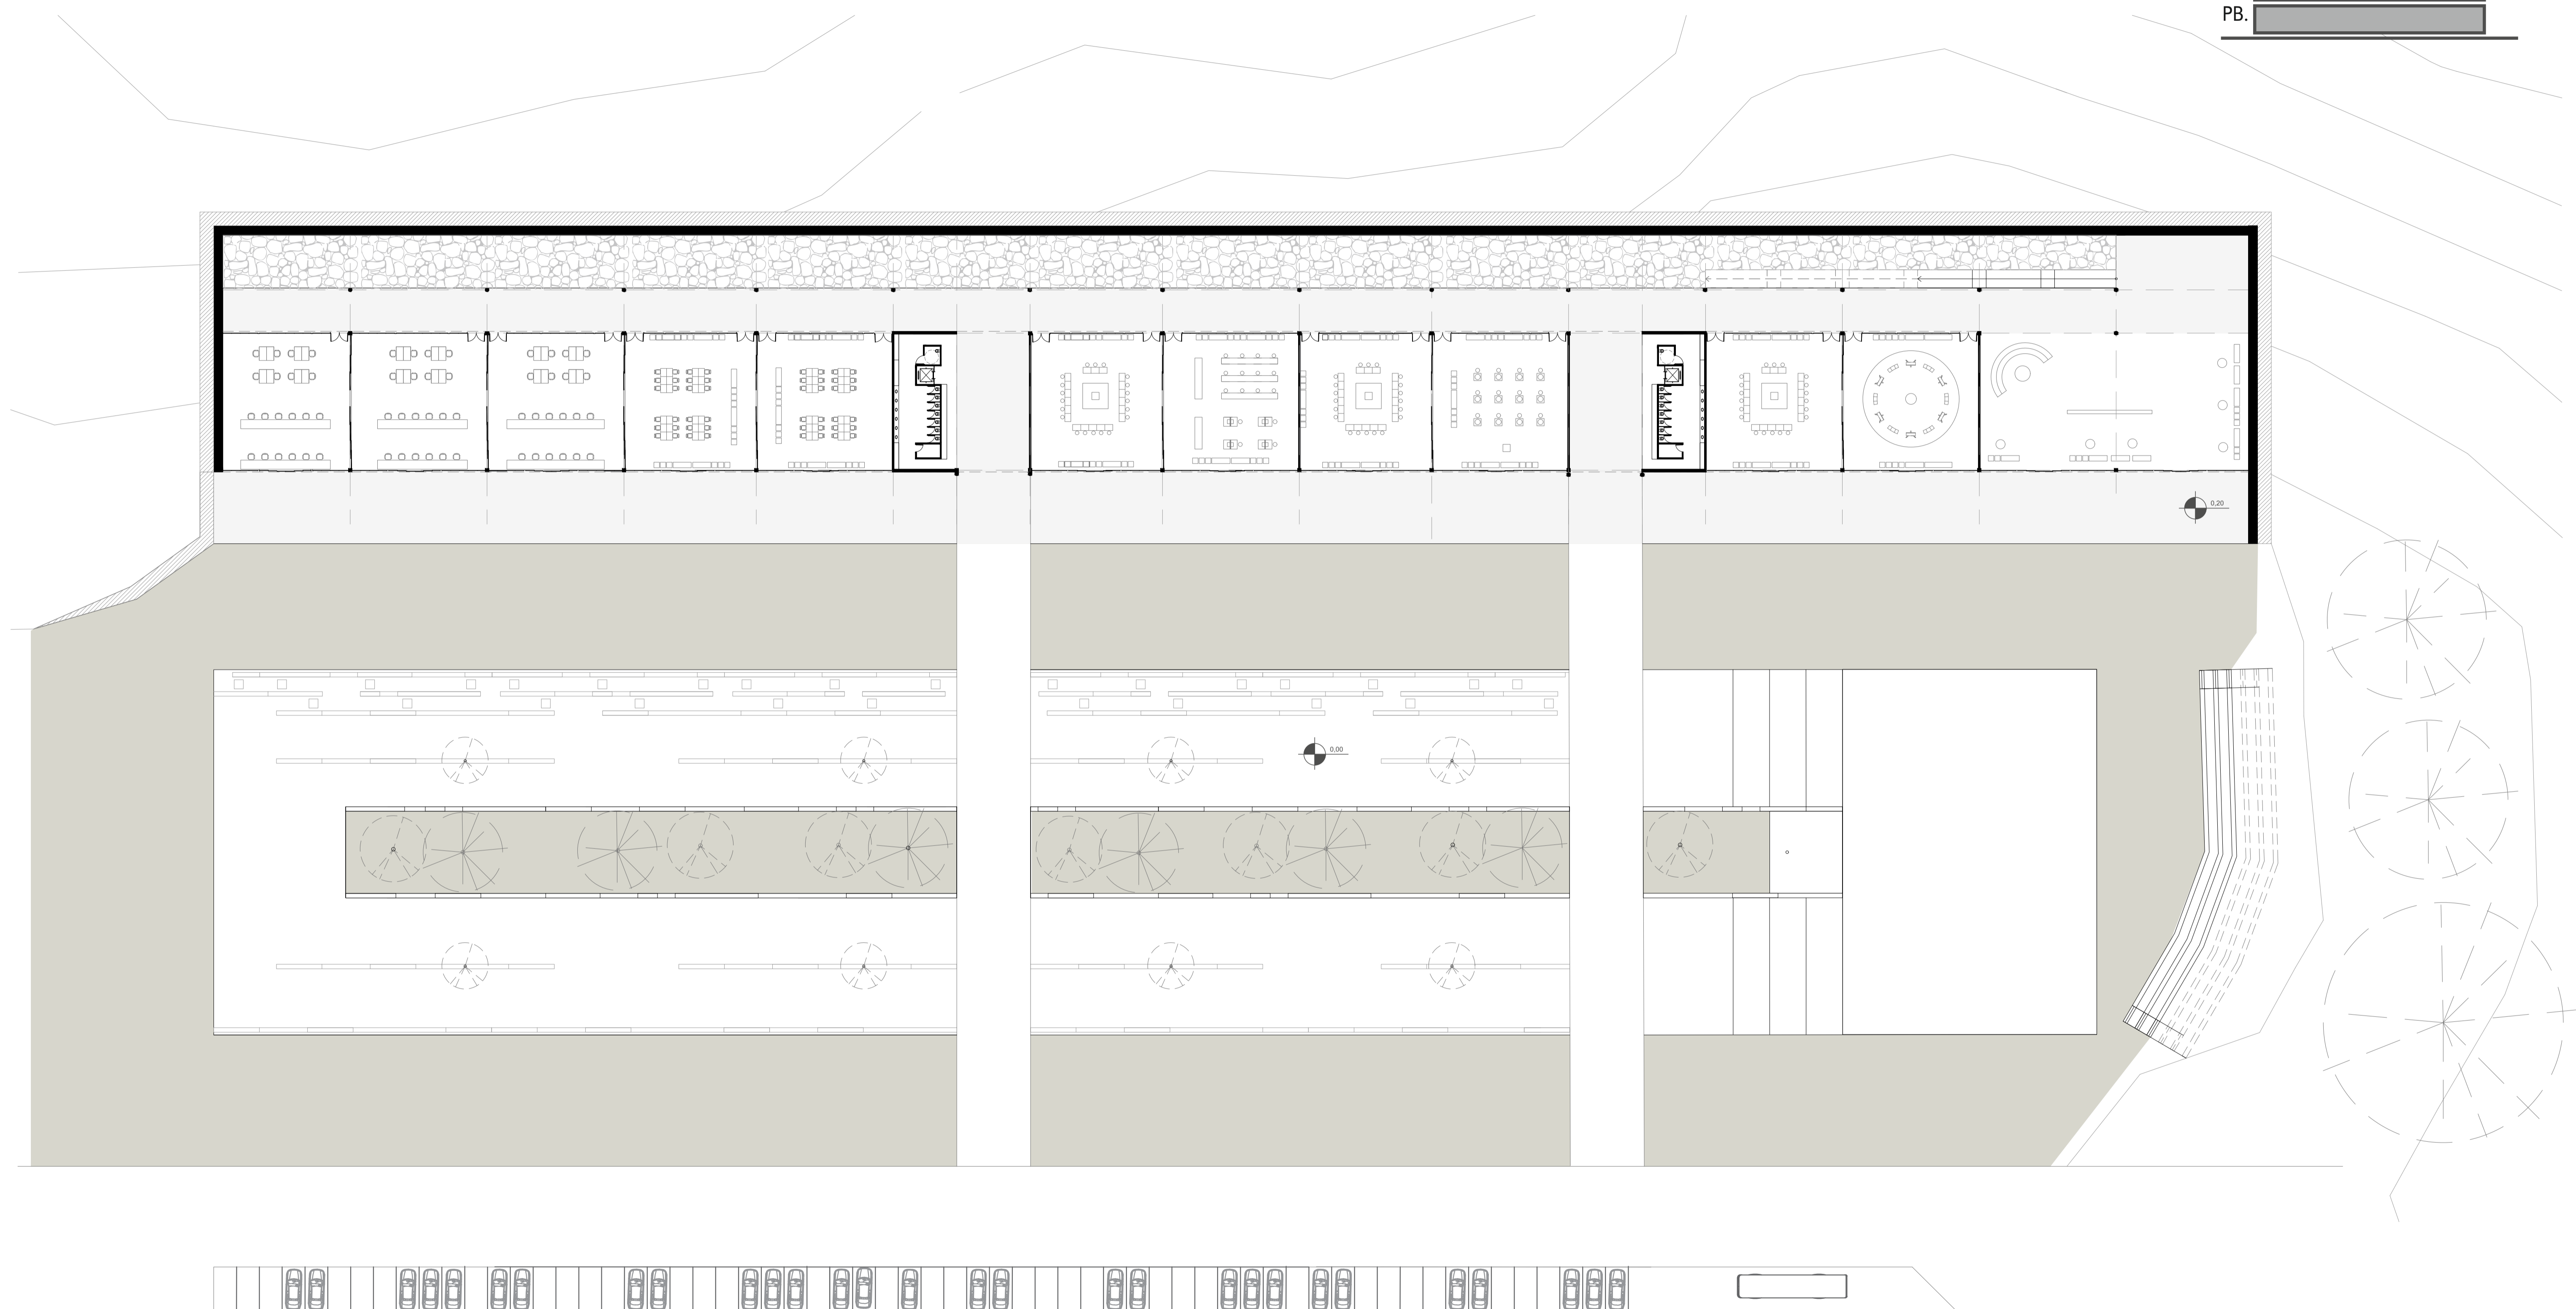

PLANTA 1ER PISO

0 10 20 30

