


BONDING BUILDINGS




TOP VIEW

Taking into account that bond refers to the close connection which joins people together, in this project, the term "bonding buildings" represents a play on words, since it entails both, bringing together people and connecting buildings with the already existing ones.

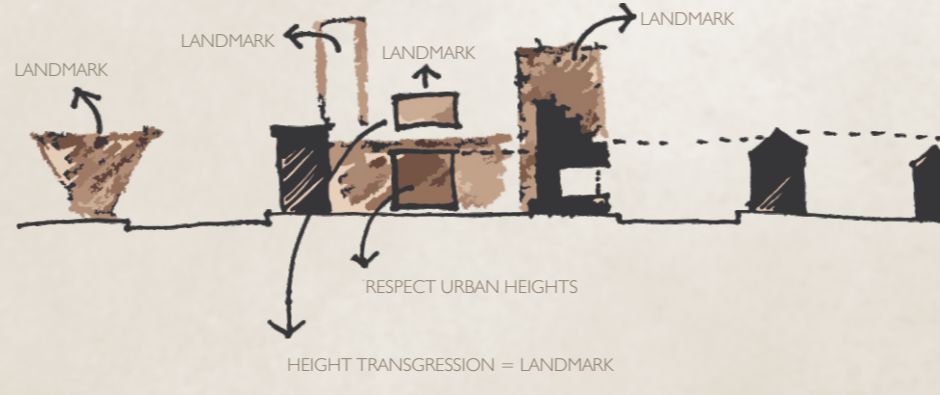


IDEA CONCEPT

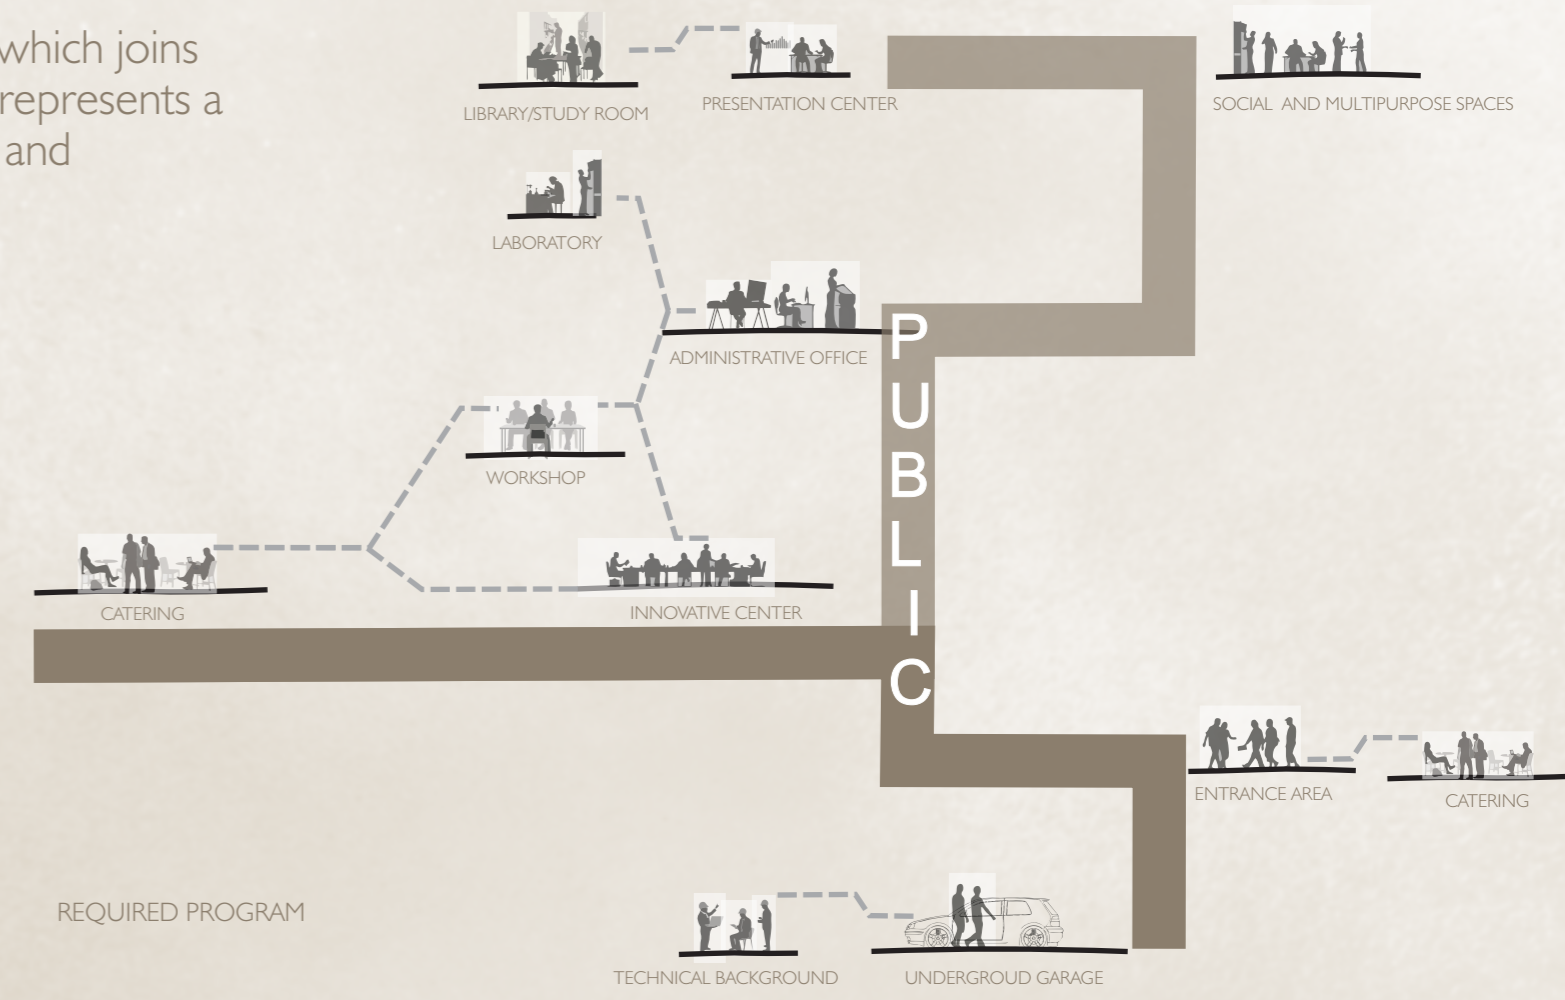

REQUIRED PROGRAM




SECTIONAL ELEVATION A - A

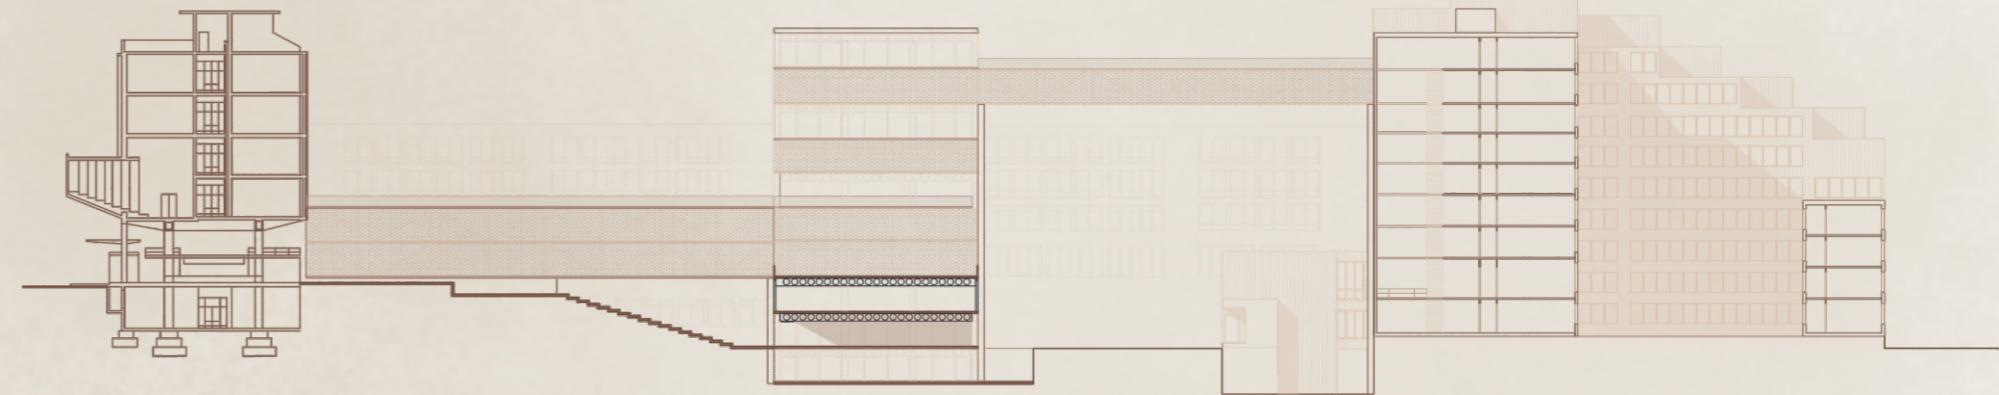


SECTIONAL ELEVATION C - C




INNOVATIVE CENTER PLAN

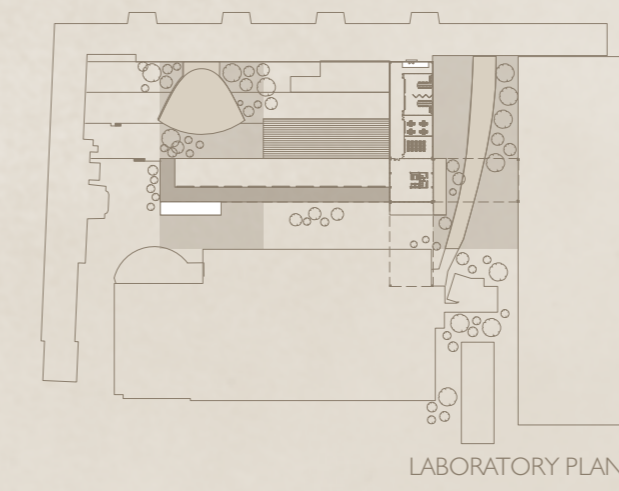

LABORATORY PLAN

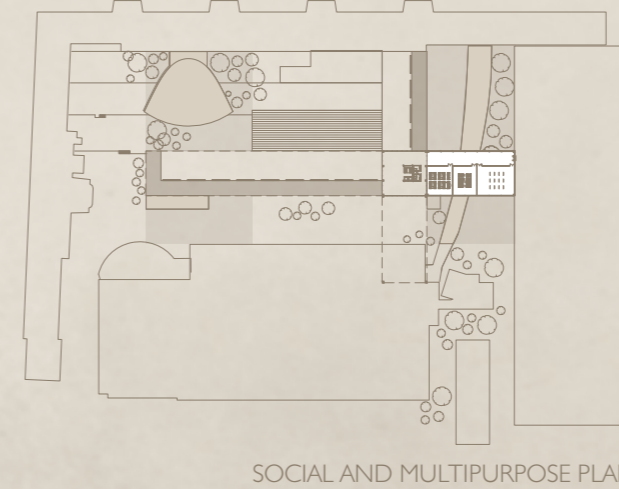

SOCIAL AND MULTIPURPOSE PLAN

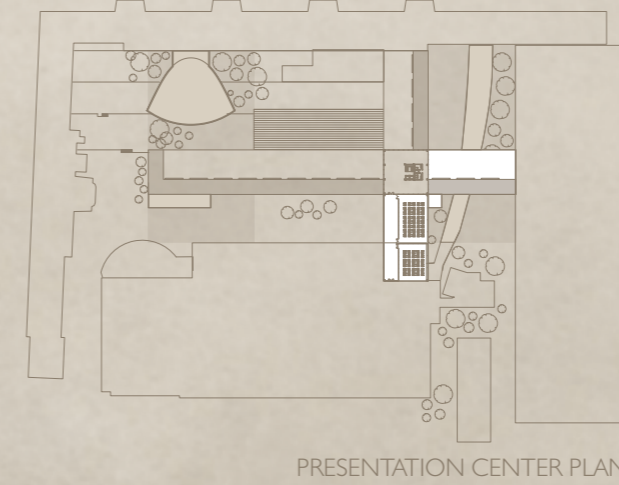

PRESENTATION CENTER PLAN

