


- LEGEND
- 1.Site Entry
 - 2.Waiting Lobby
 - 3.Axis
 - 4. Gallery Space
 - 5.Walking Bridge
 - 6.Hall of Remembrance
 - 7.Multimedia Seminar
 - 8.Multipurpose Hall
 - 9.Library & Research
 - 10.Mosque
 - 11.Primary School
 - 12.School Field
 - 13.Pond
 - 14.BongoTaj's Residence

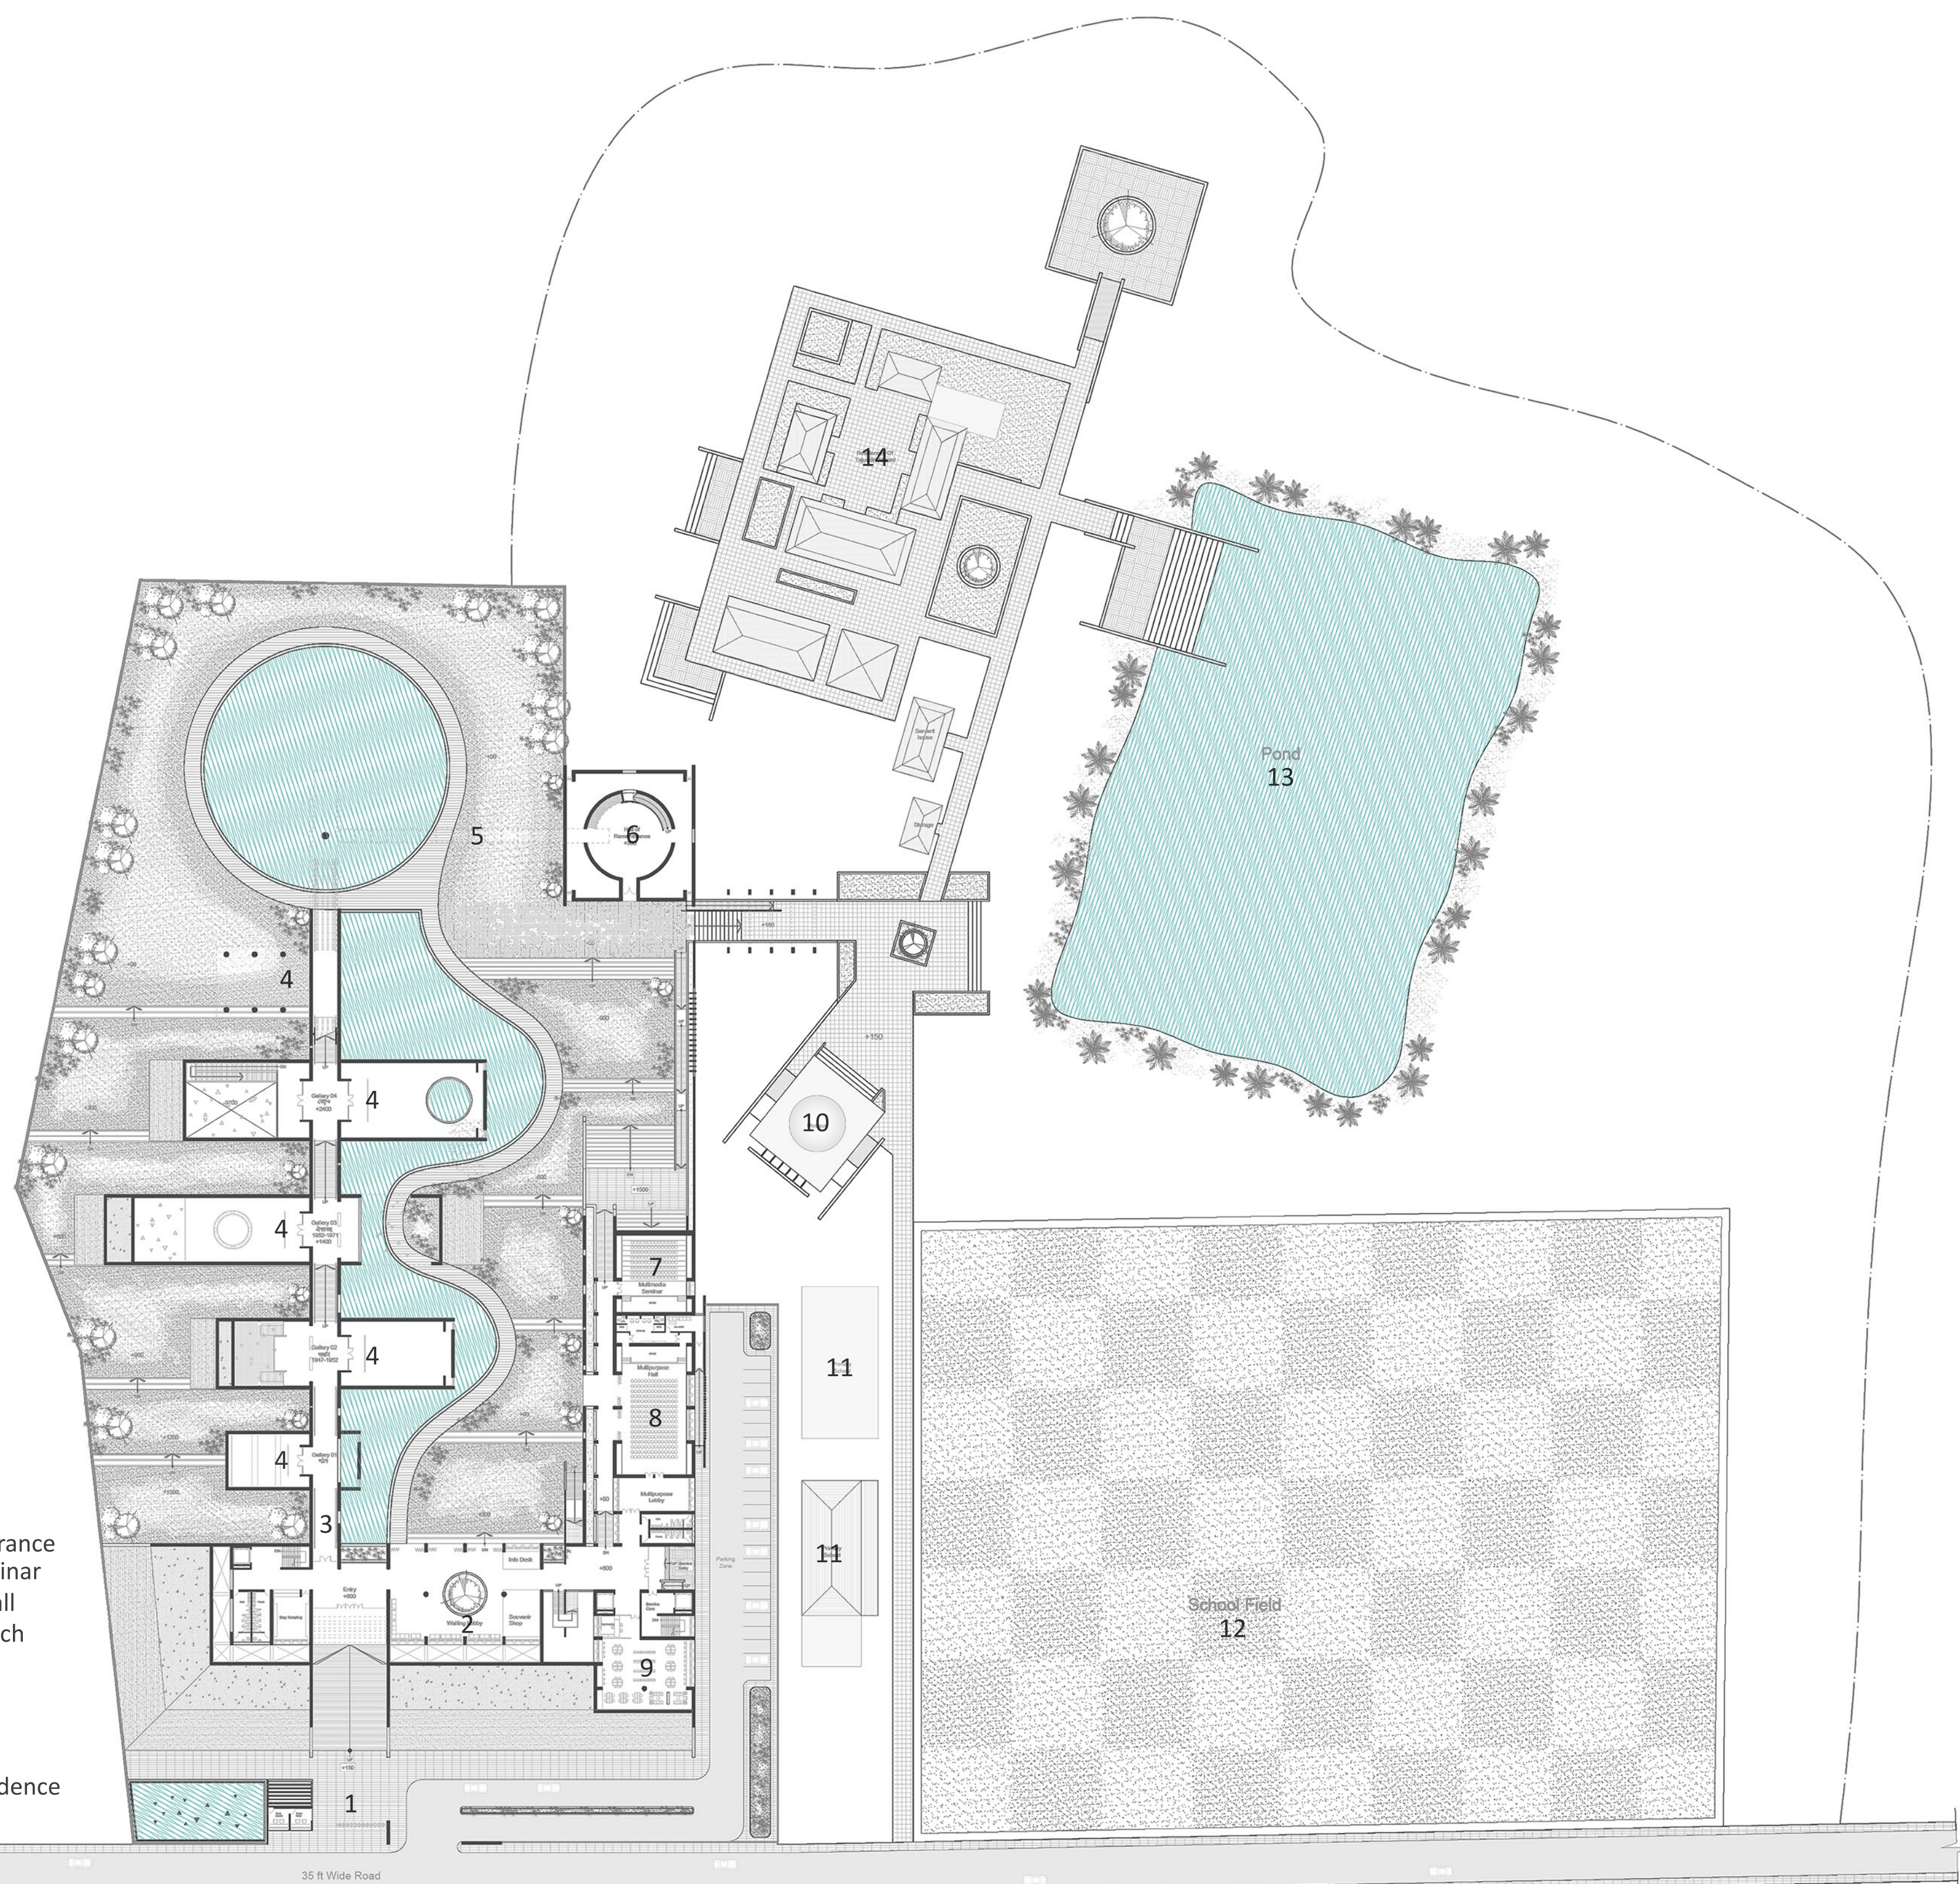

 Ground Floor Plan