

RF


2F

1F


G

B1

B2

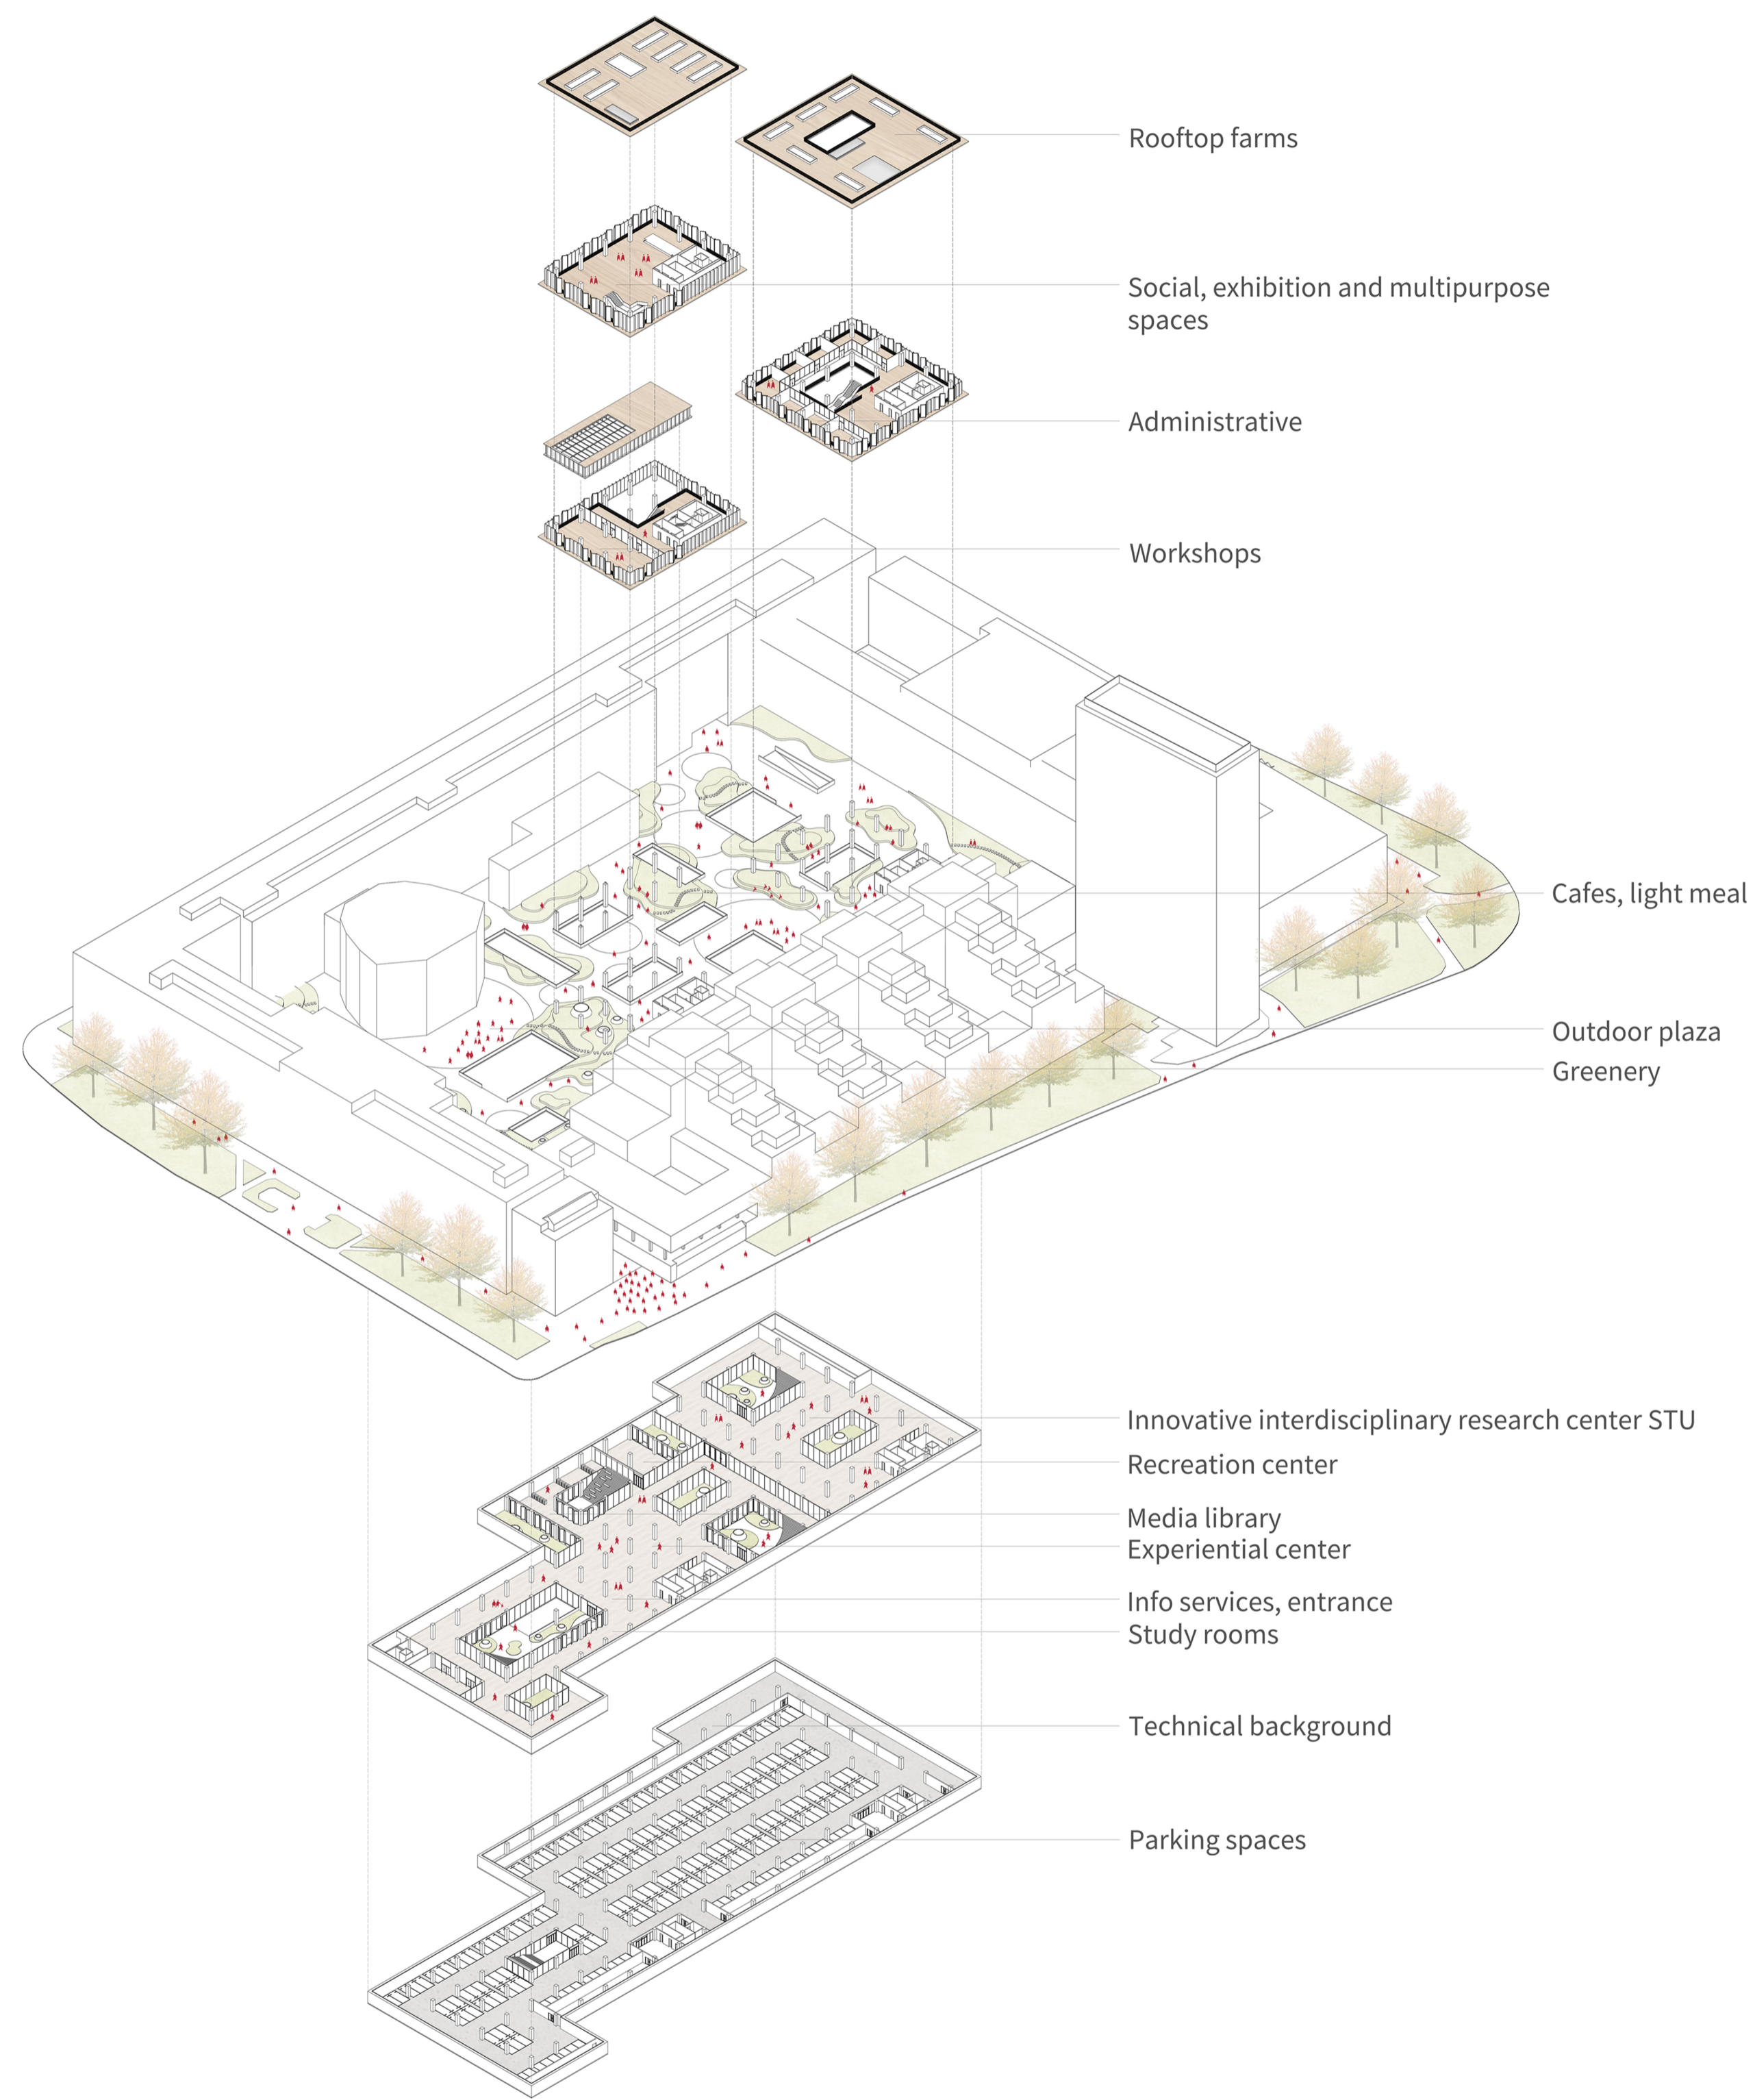


- 1. Square
 - 2. Cafe, light meal
 - 3. Parking entrance
- Ground floor Plan Scale: 1/1000

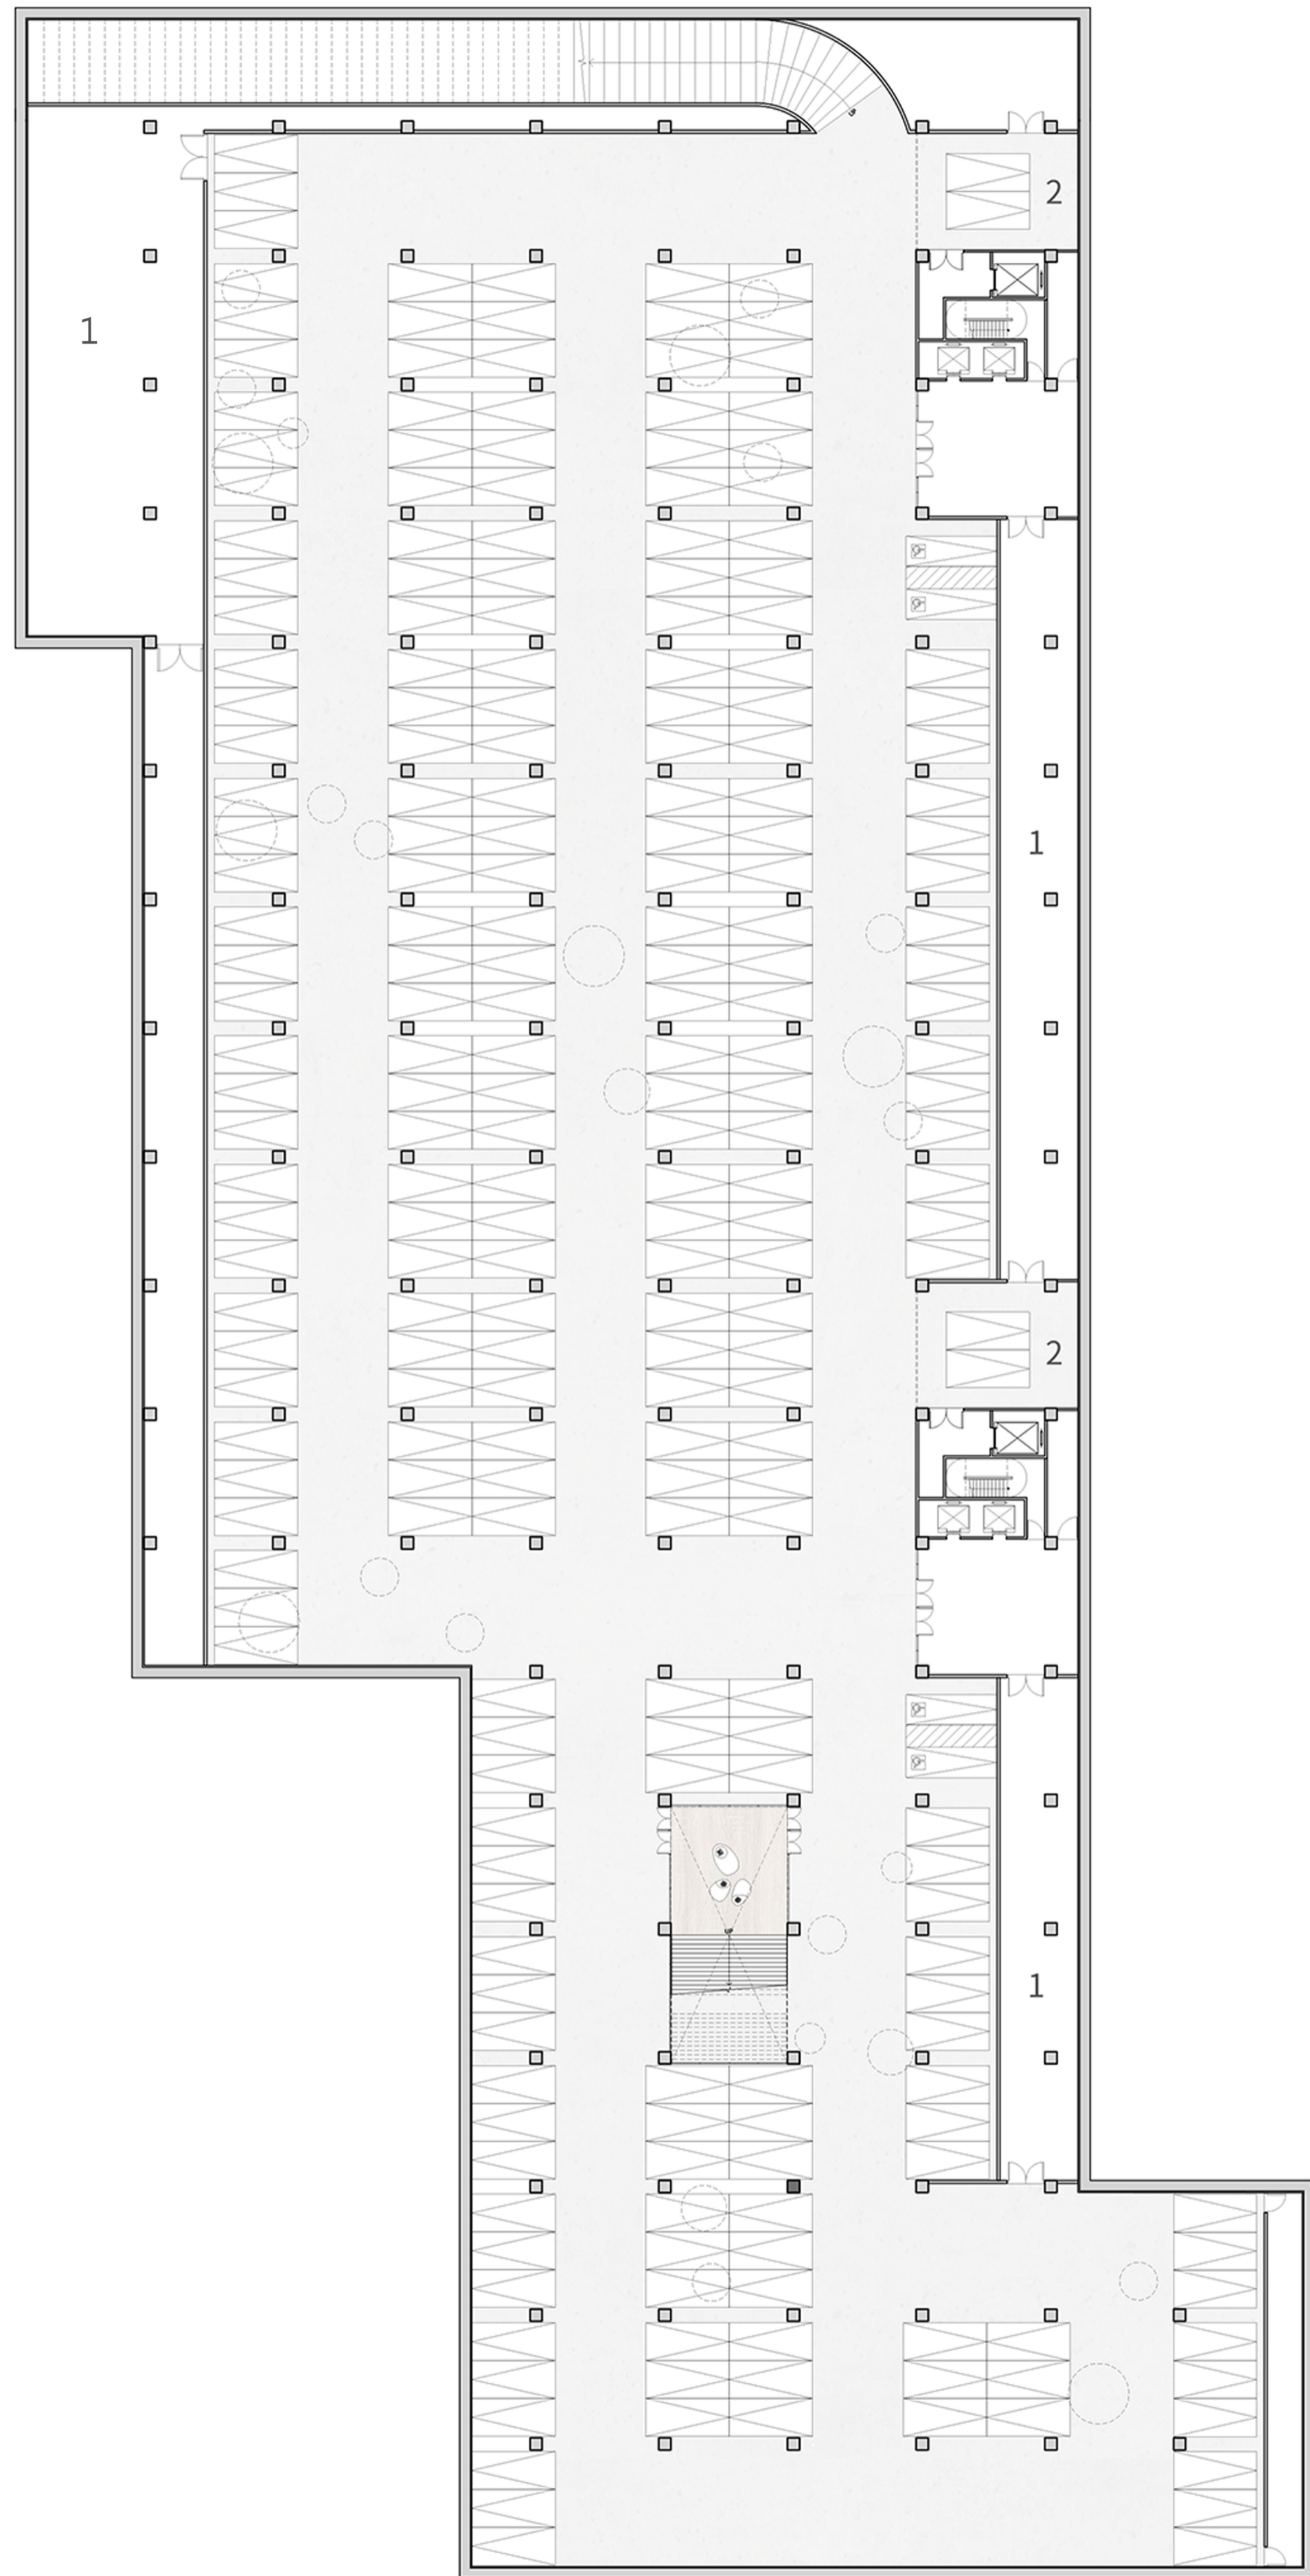

- 1. Engine room
- 2. Unloading zone


B2 Plan Scale:1/200

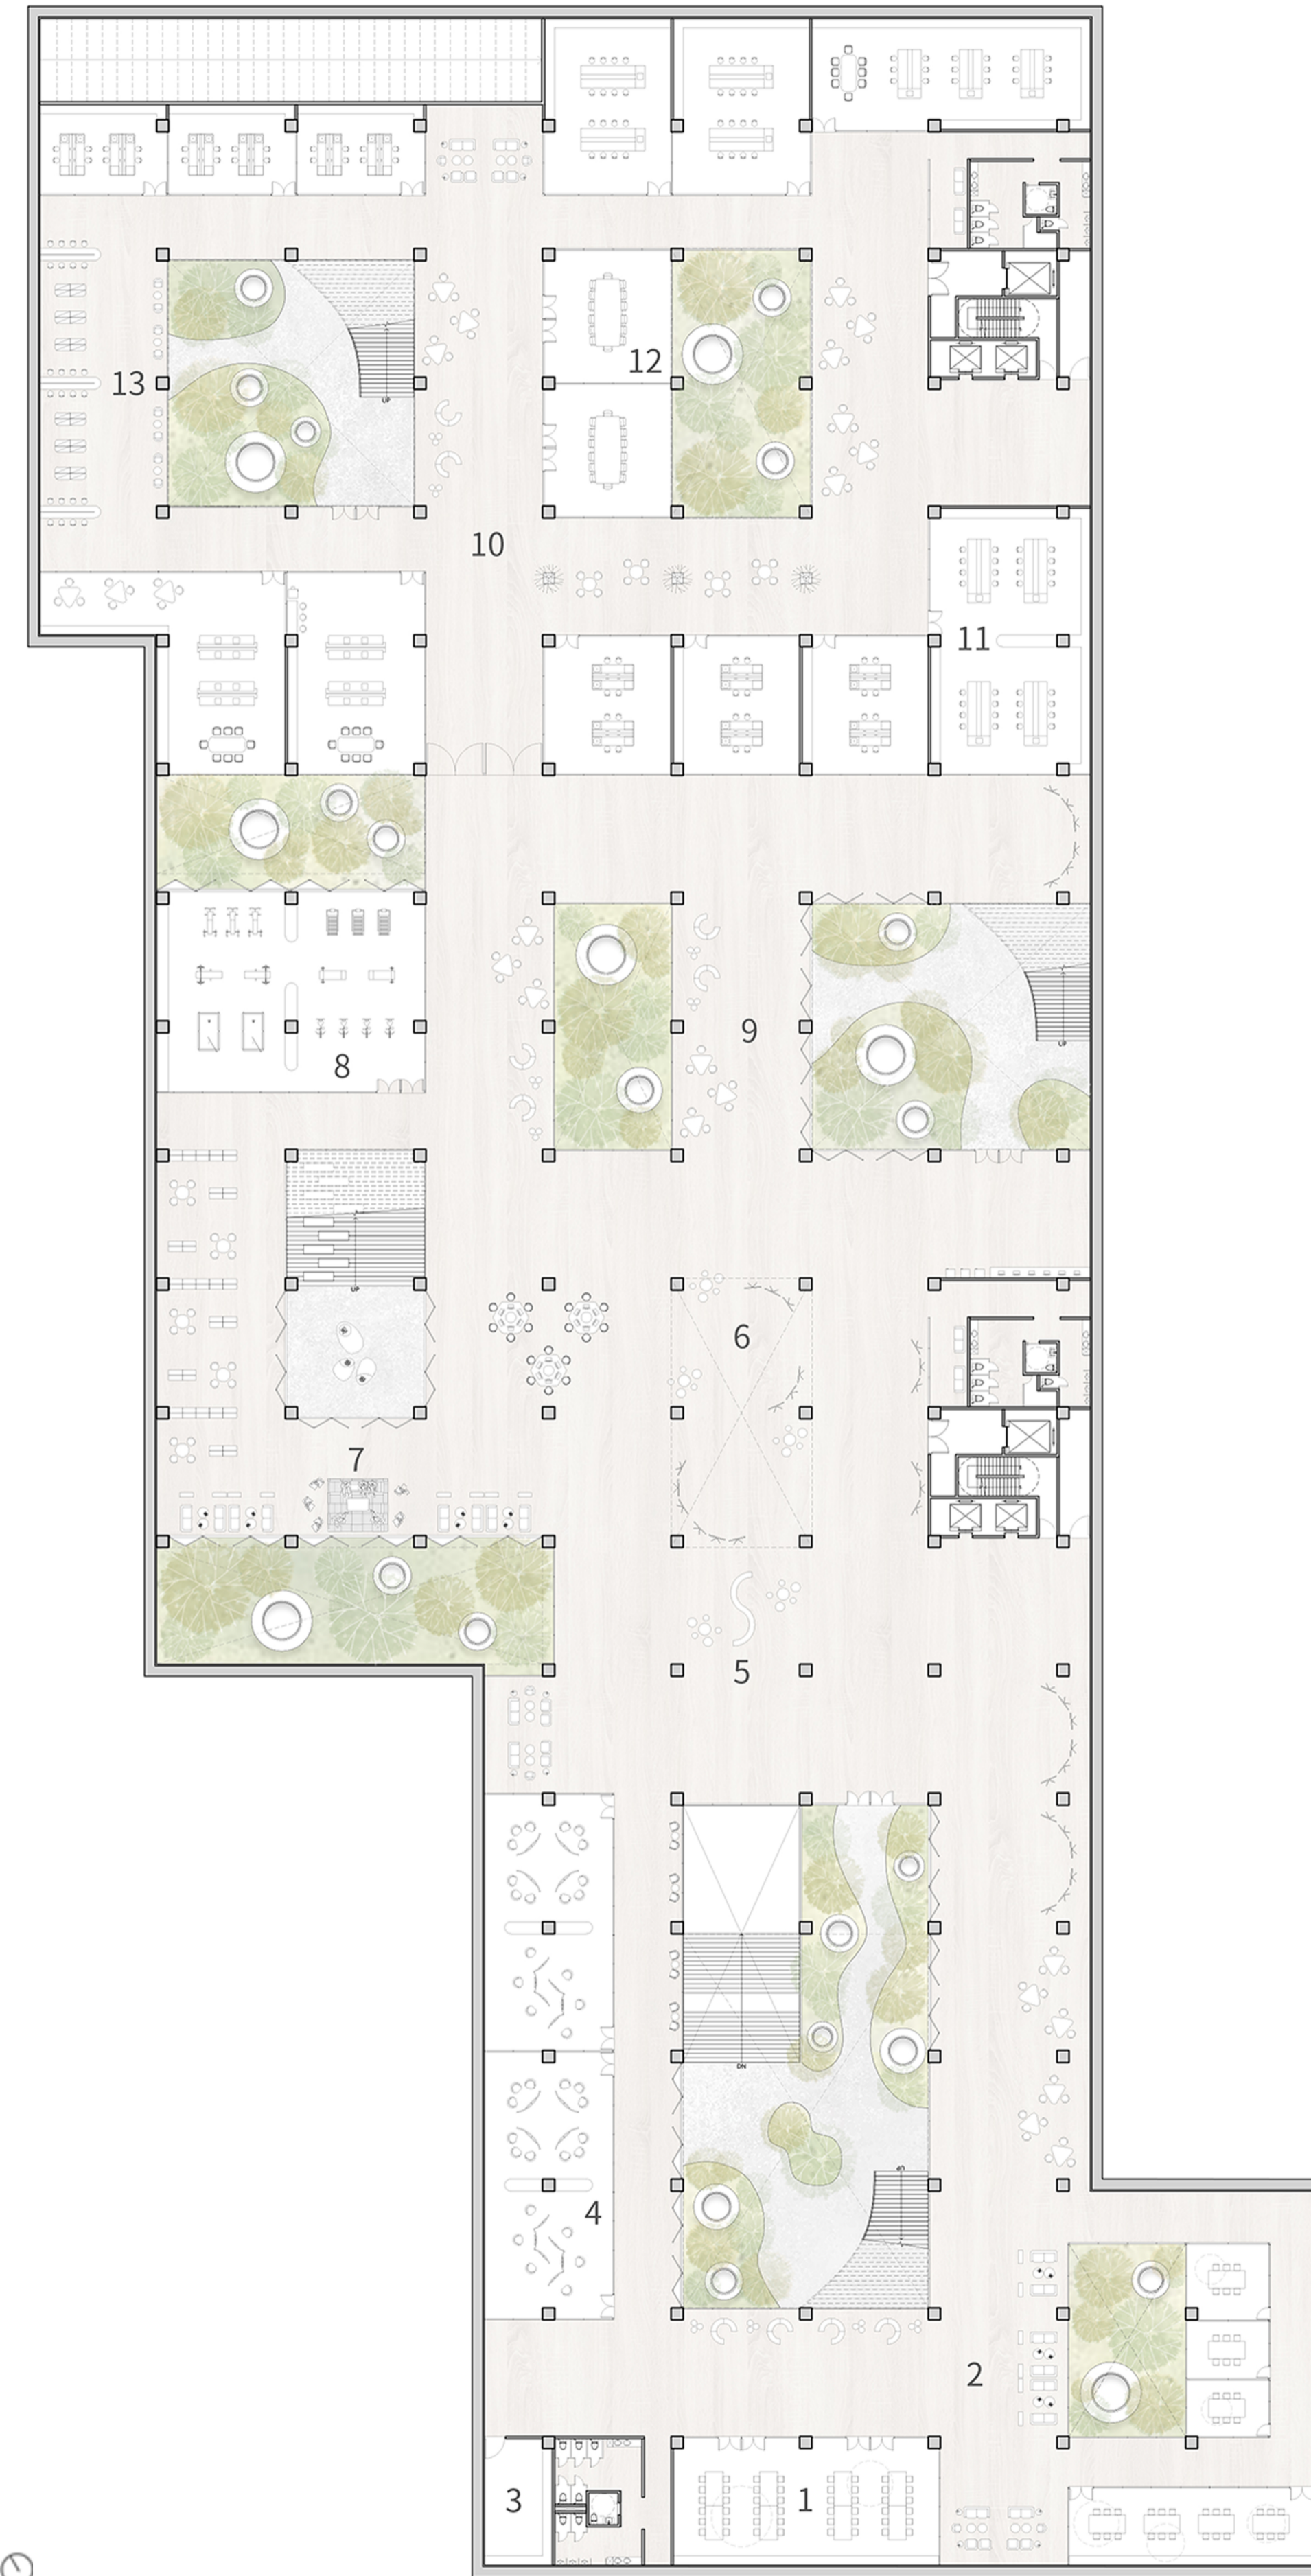


- 1. Study rooms
- 2. Public social area
- 3. Warehouse
- 4. Audiovisual room
- 5. Info services, entrance area
- 6. Experiential center
- 7. Library
- 8. Recreation center
- 9. Spaces for relaxation and gatherings
- 10. Innovative research center
- 11. Research rooms
- 12. Meeting rooms
- 13. Discussion spaces

B1 Plan Scale:1/200


Area A

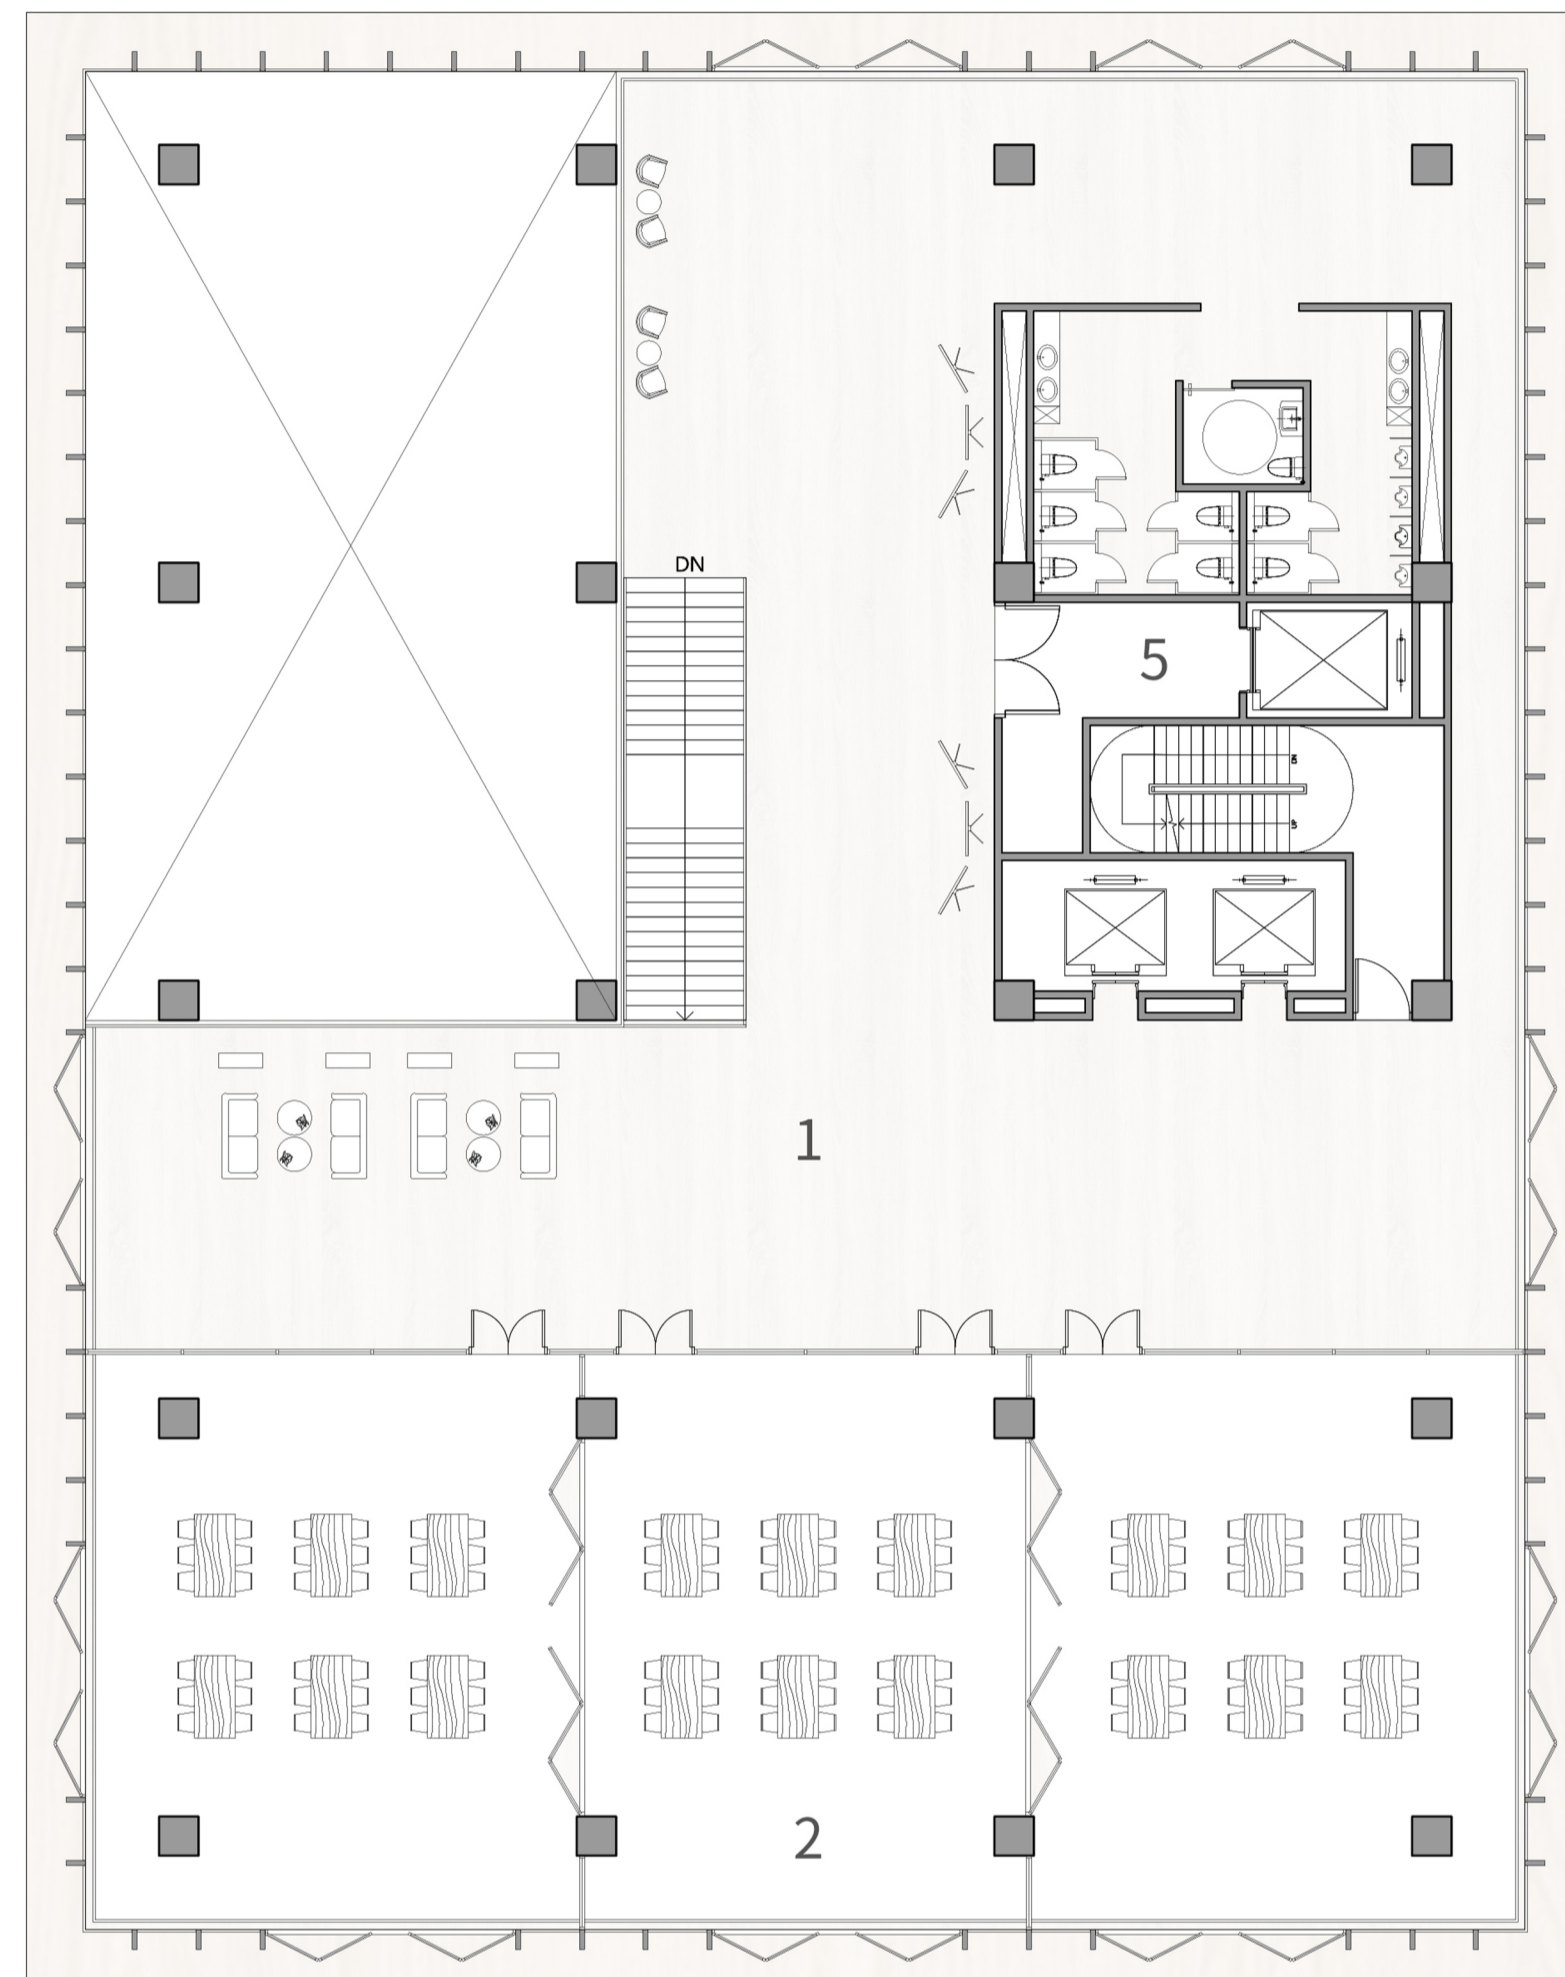

A-1F Plan Scale:1/200 ☹

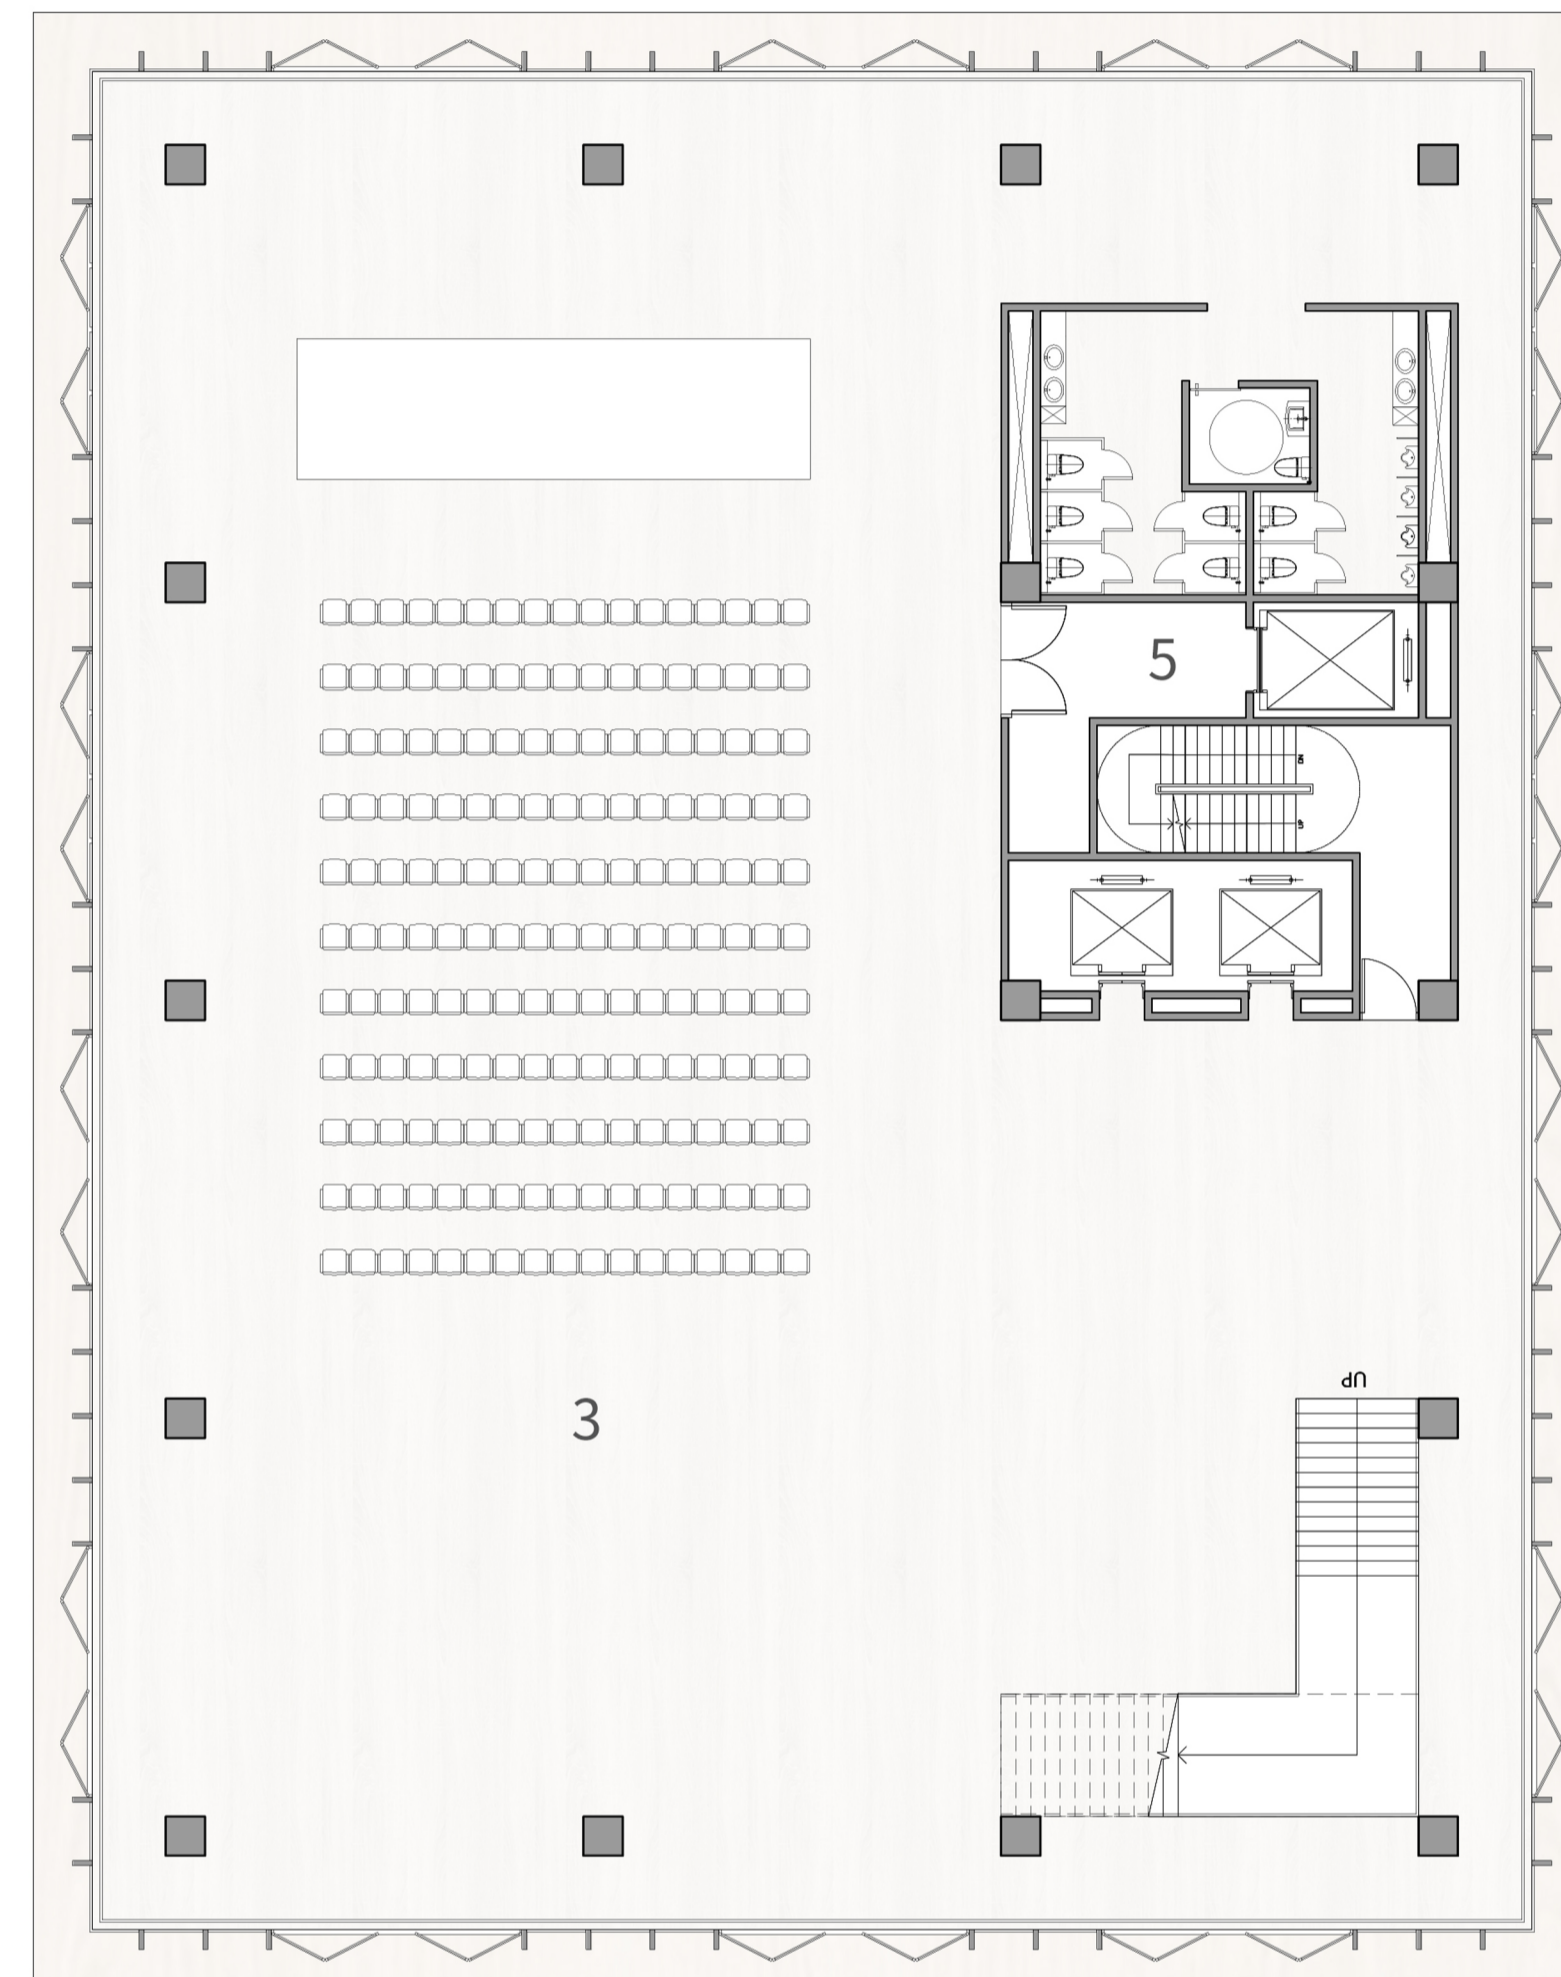


A-2F Plan Scale:1/200 ☹

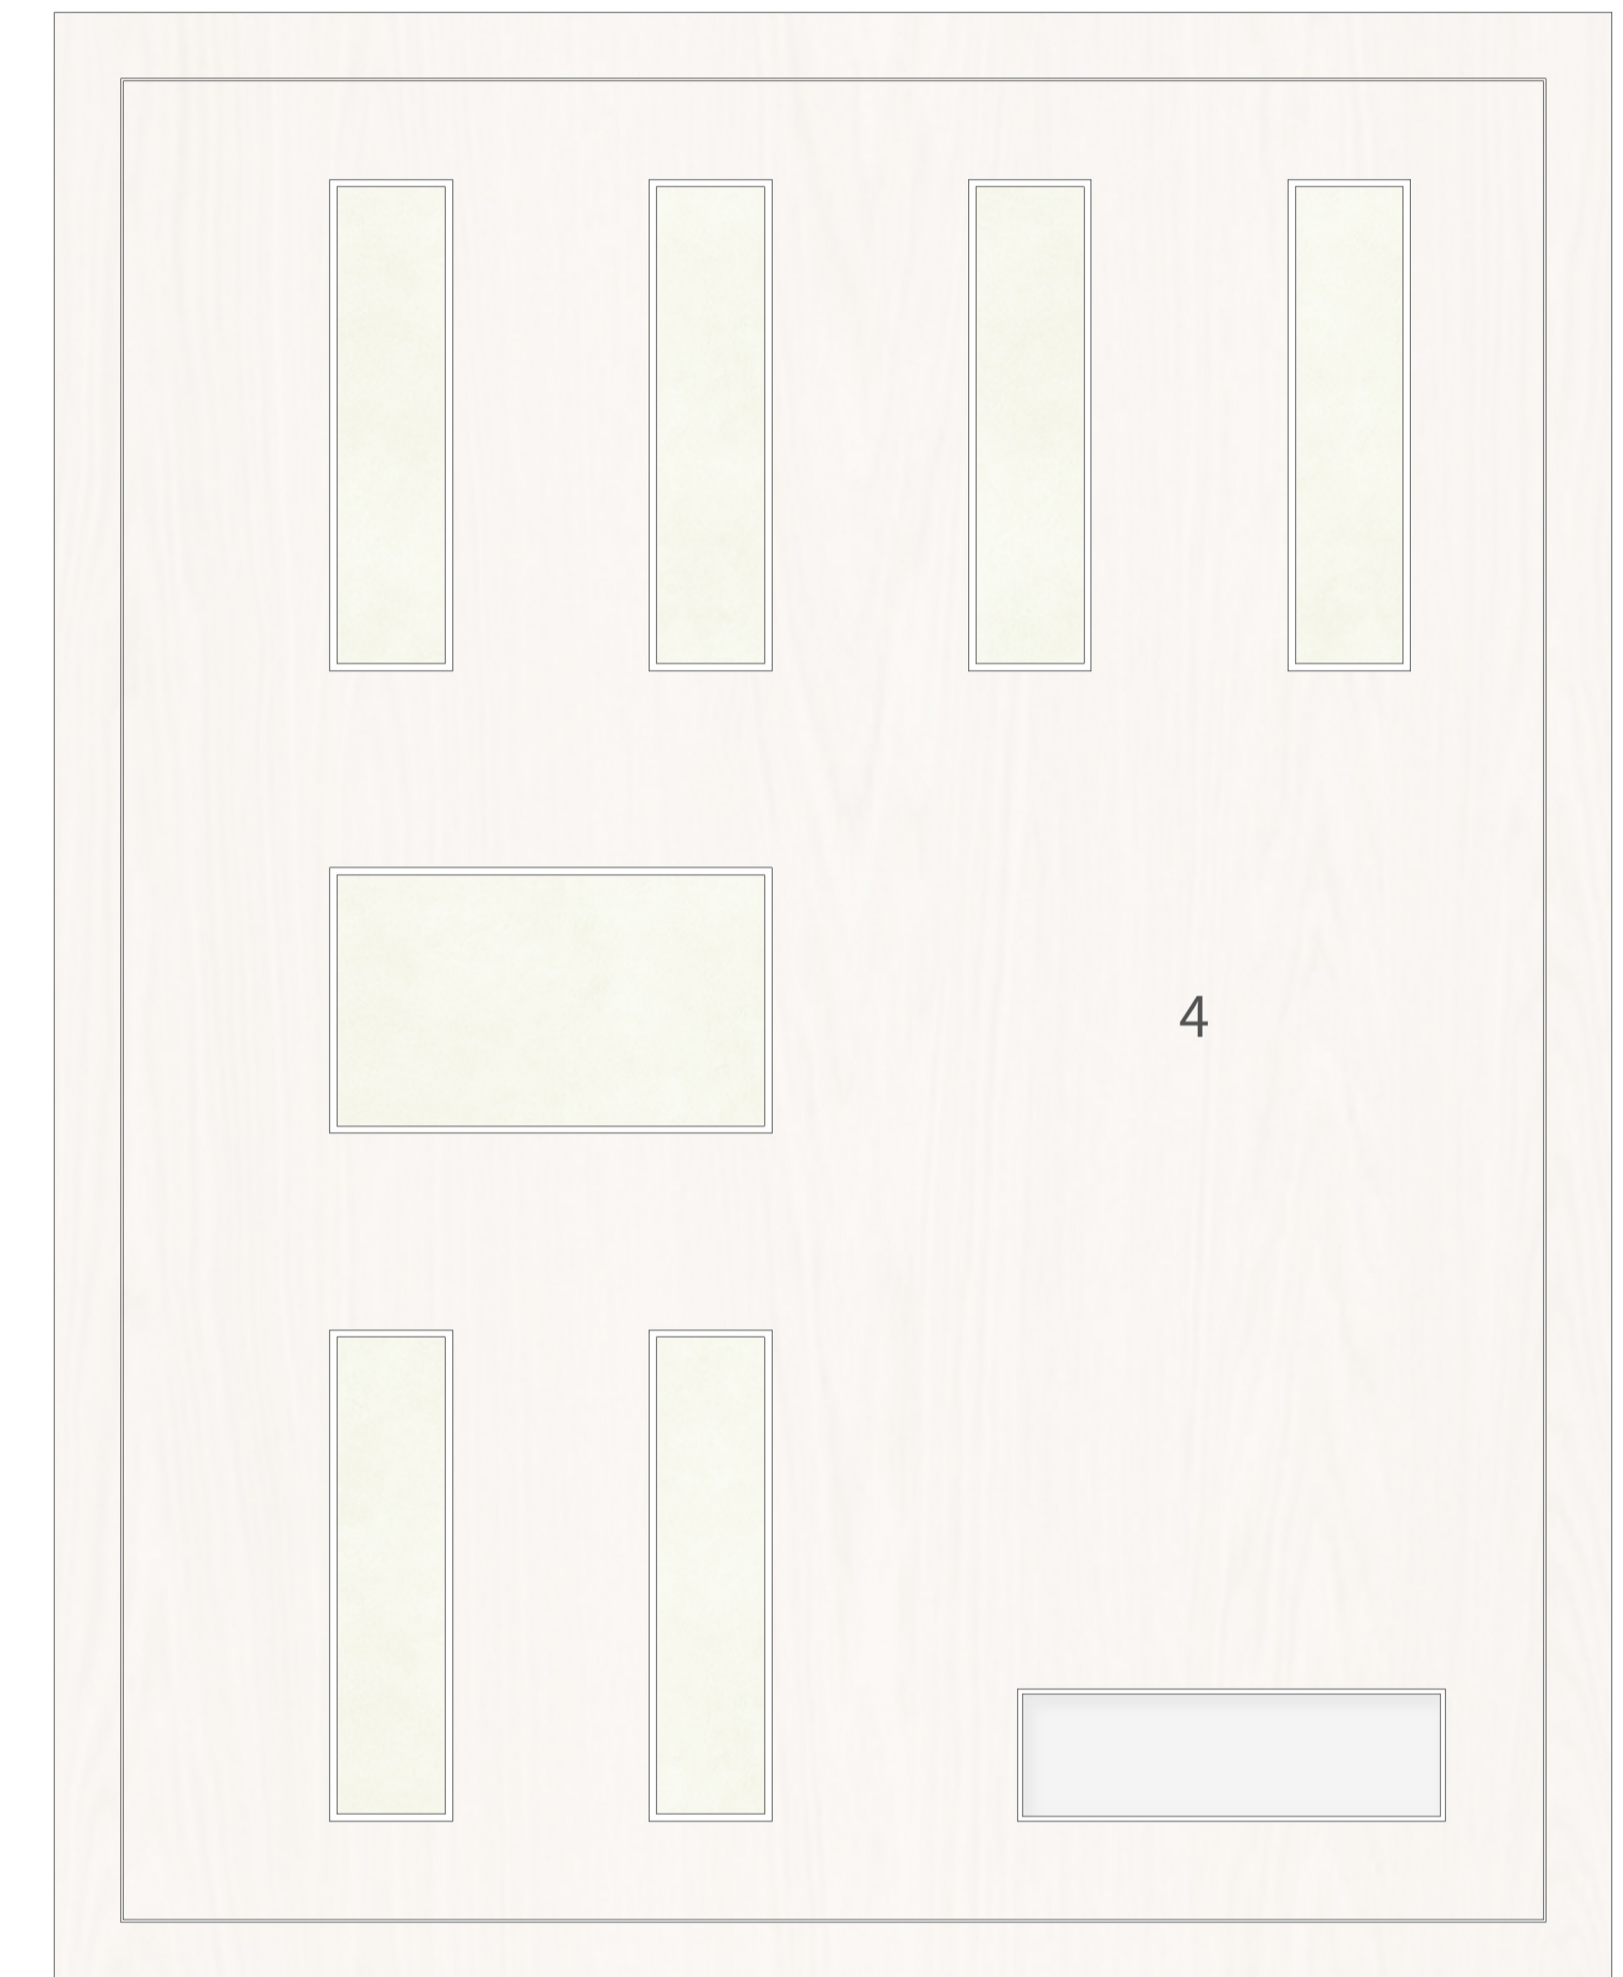


A-RF Plan Scale:1/200 ☹

- Area A**
1. Public social area
 2. Workshop
 3. Multipurpose spaces
 4. Rooftop Farm
 5. Freight elevator

Area B

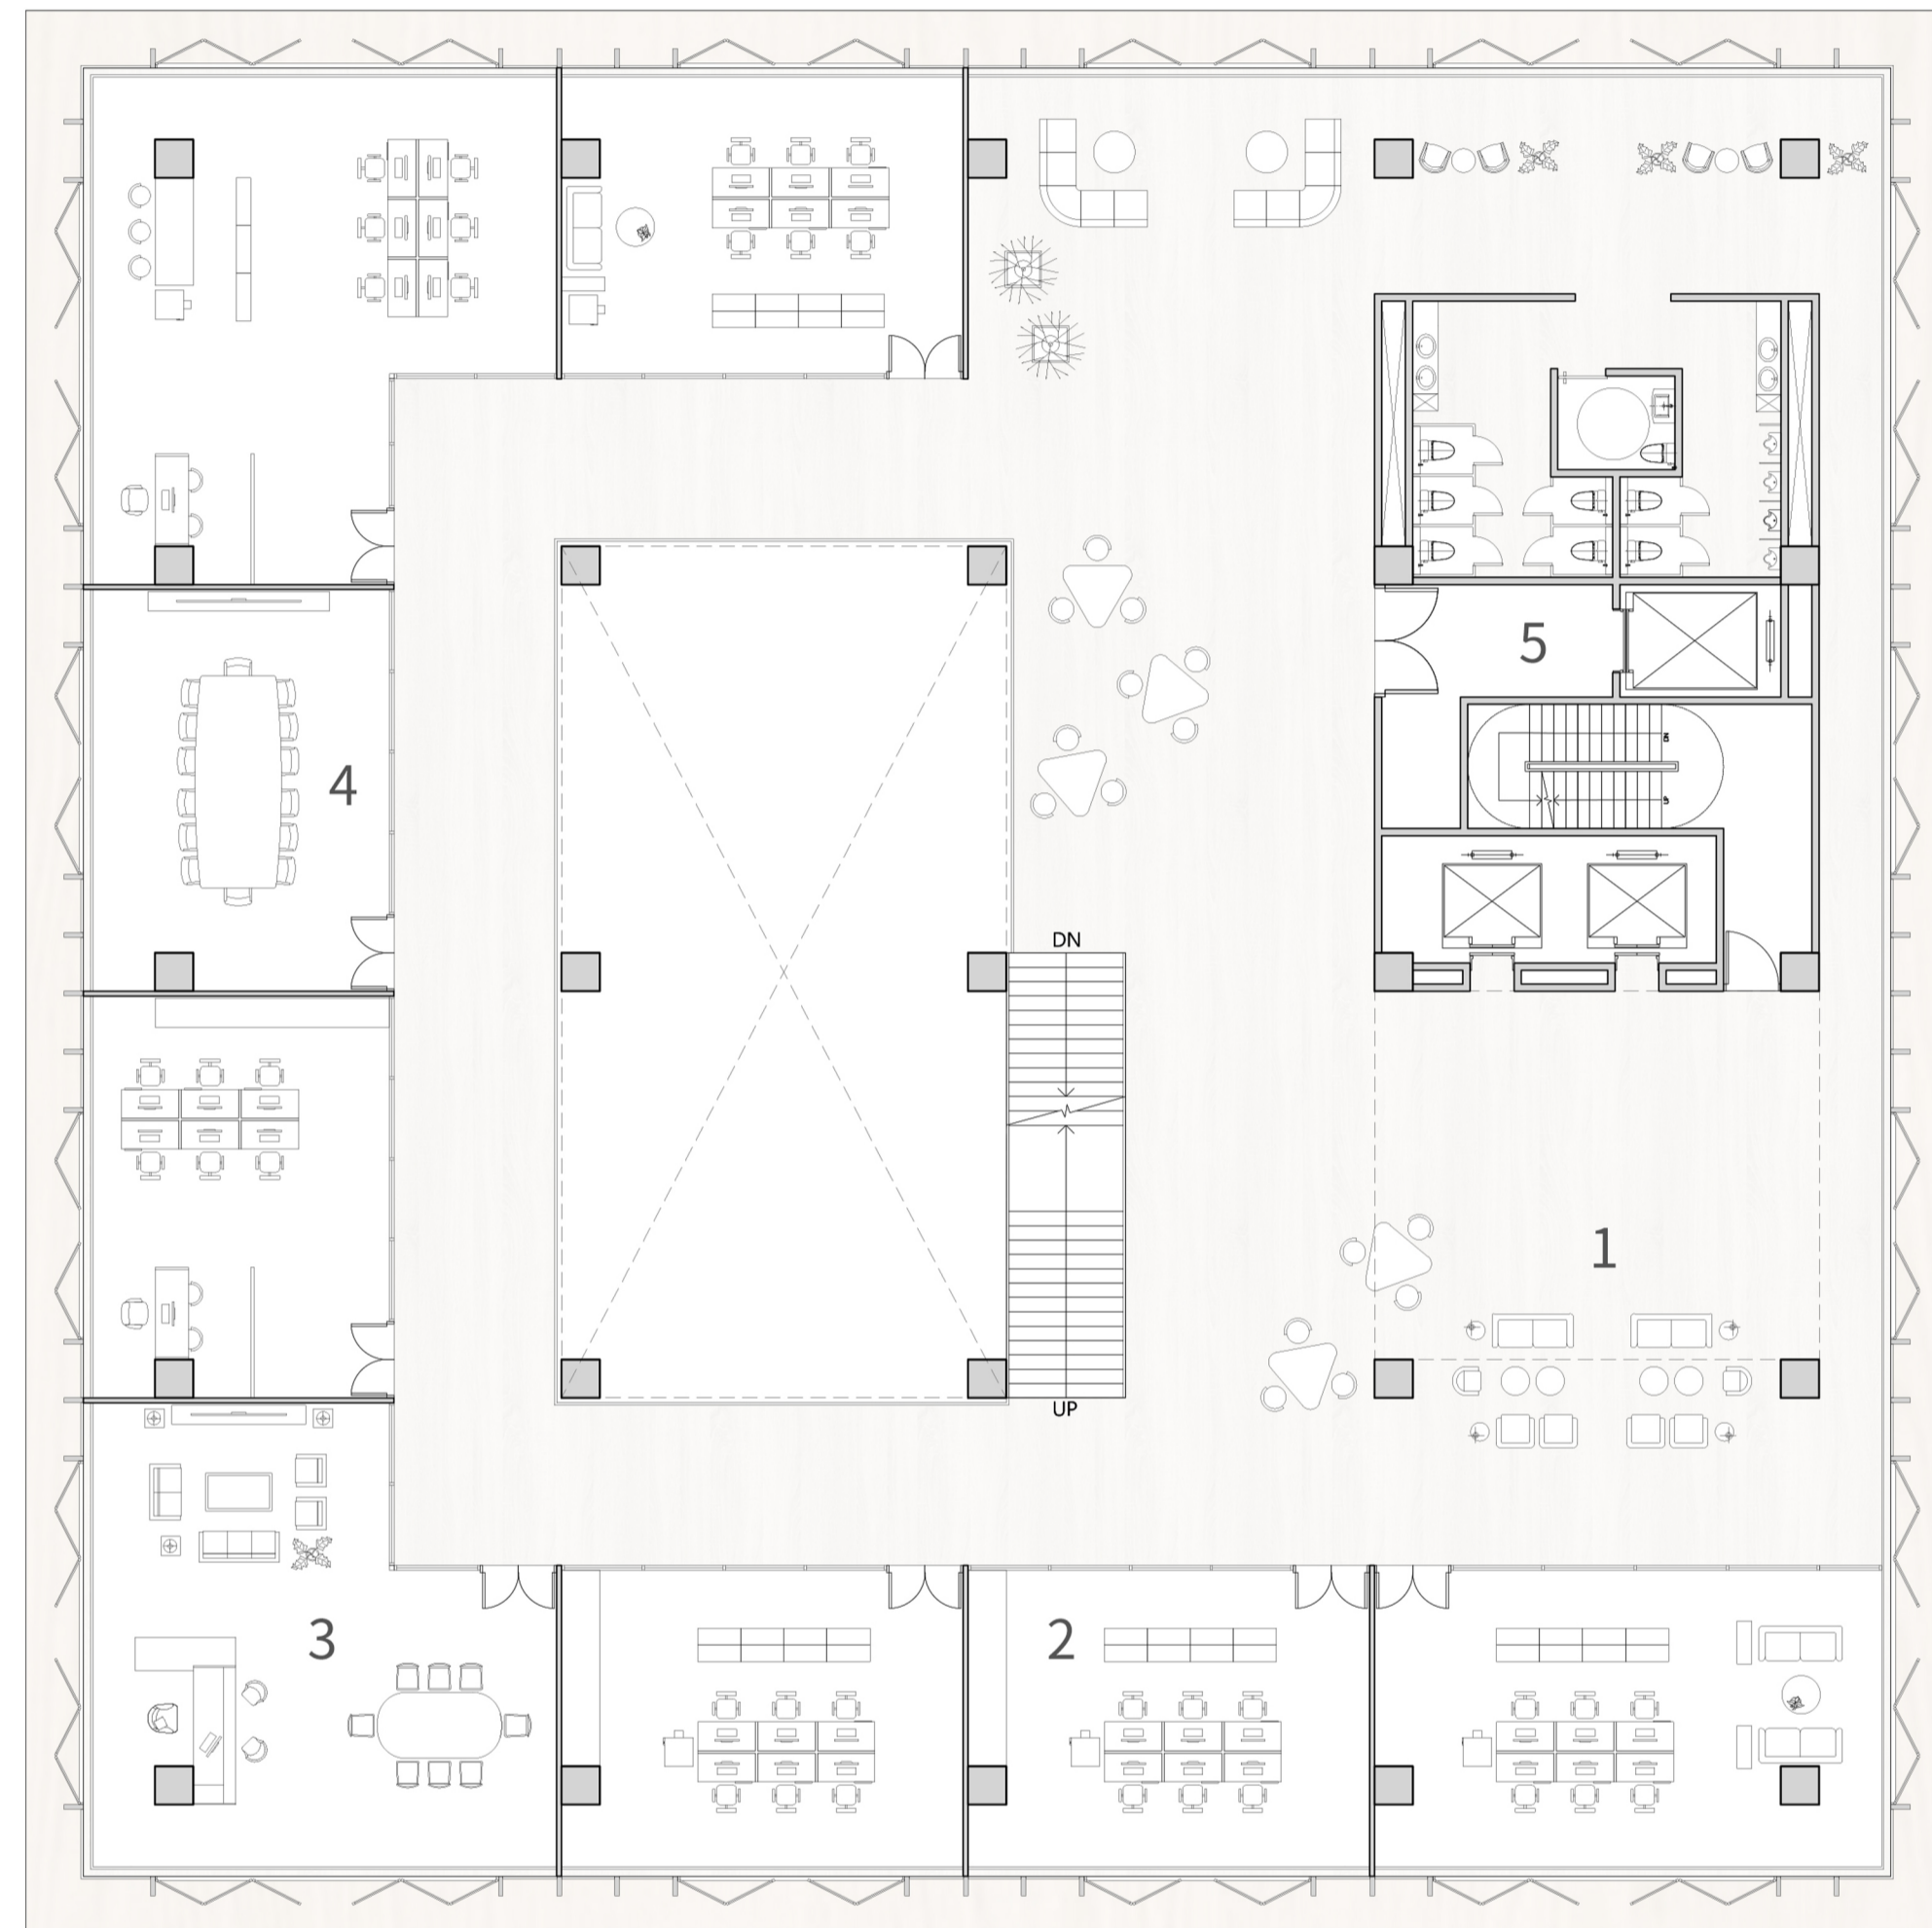

B-1F Plan Scale:1/200 ☺

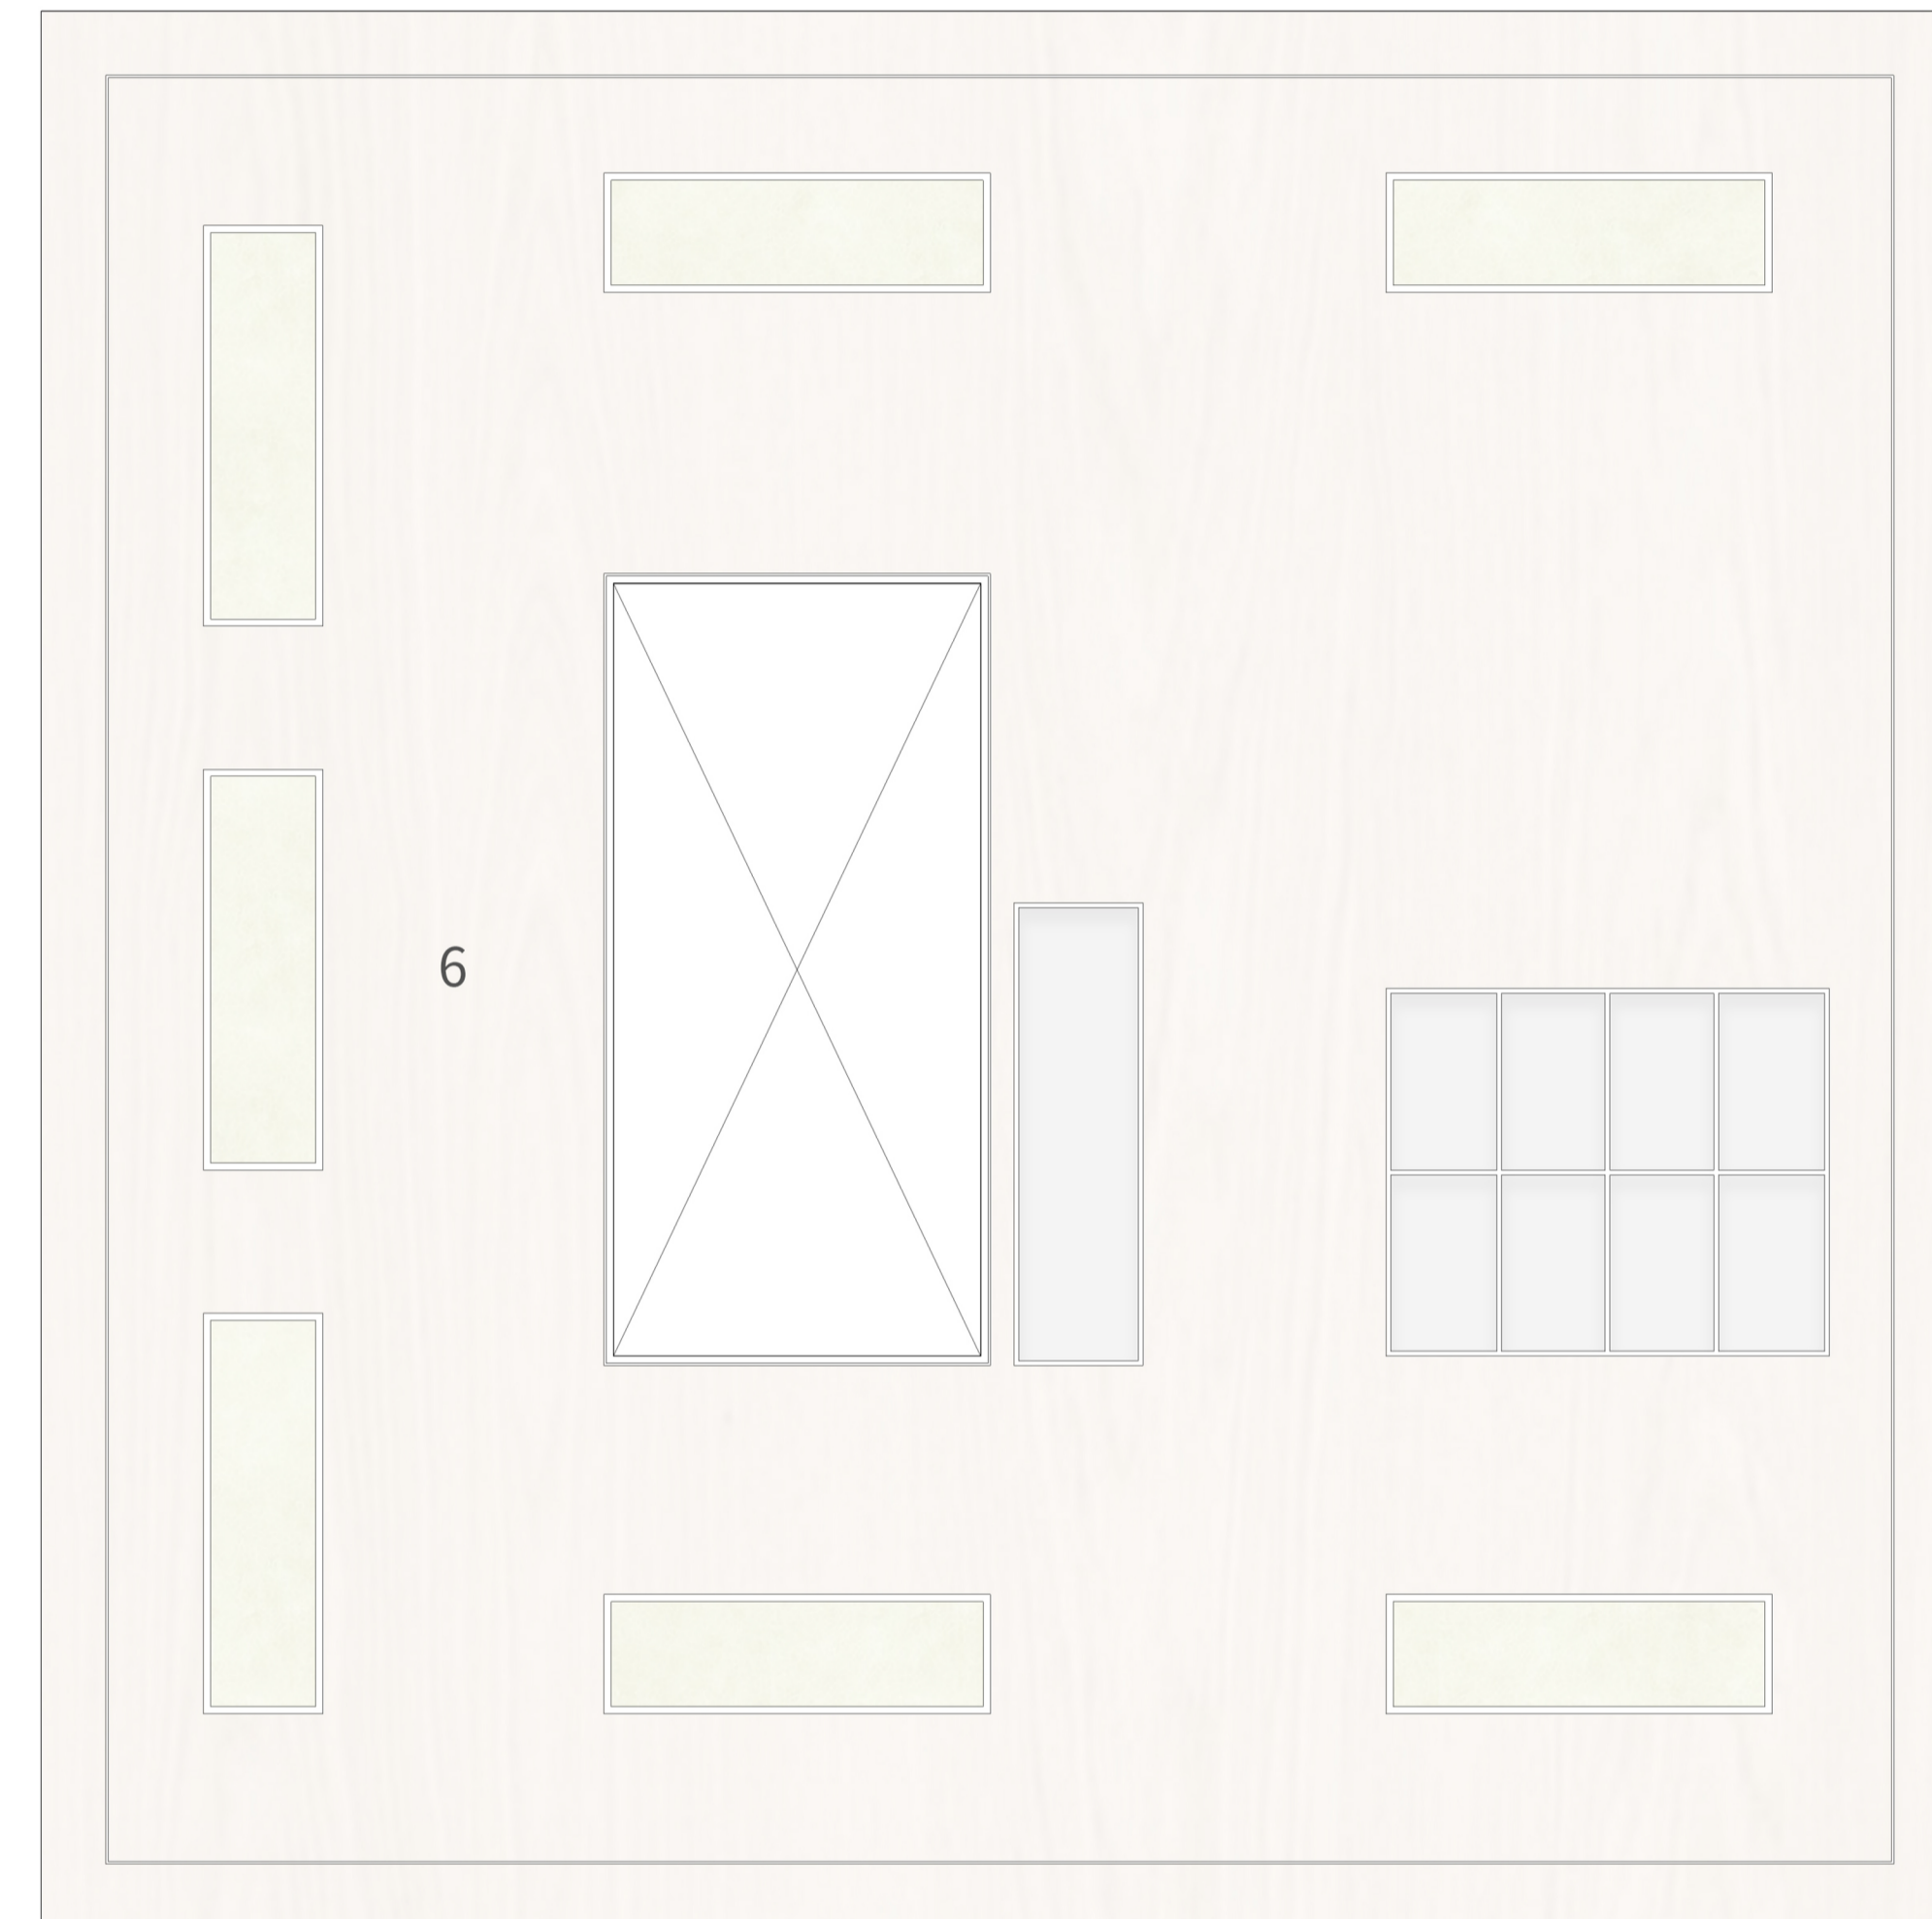


B-RF Plan Scale:1/200 ☺


Area B

- 1. Public social area
- 2. Administrative offices
- 3. Principal room
- 4. Meeting room
- 5. Freight elevator
- 6. Rooftop Farm

Area C

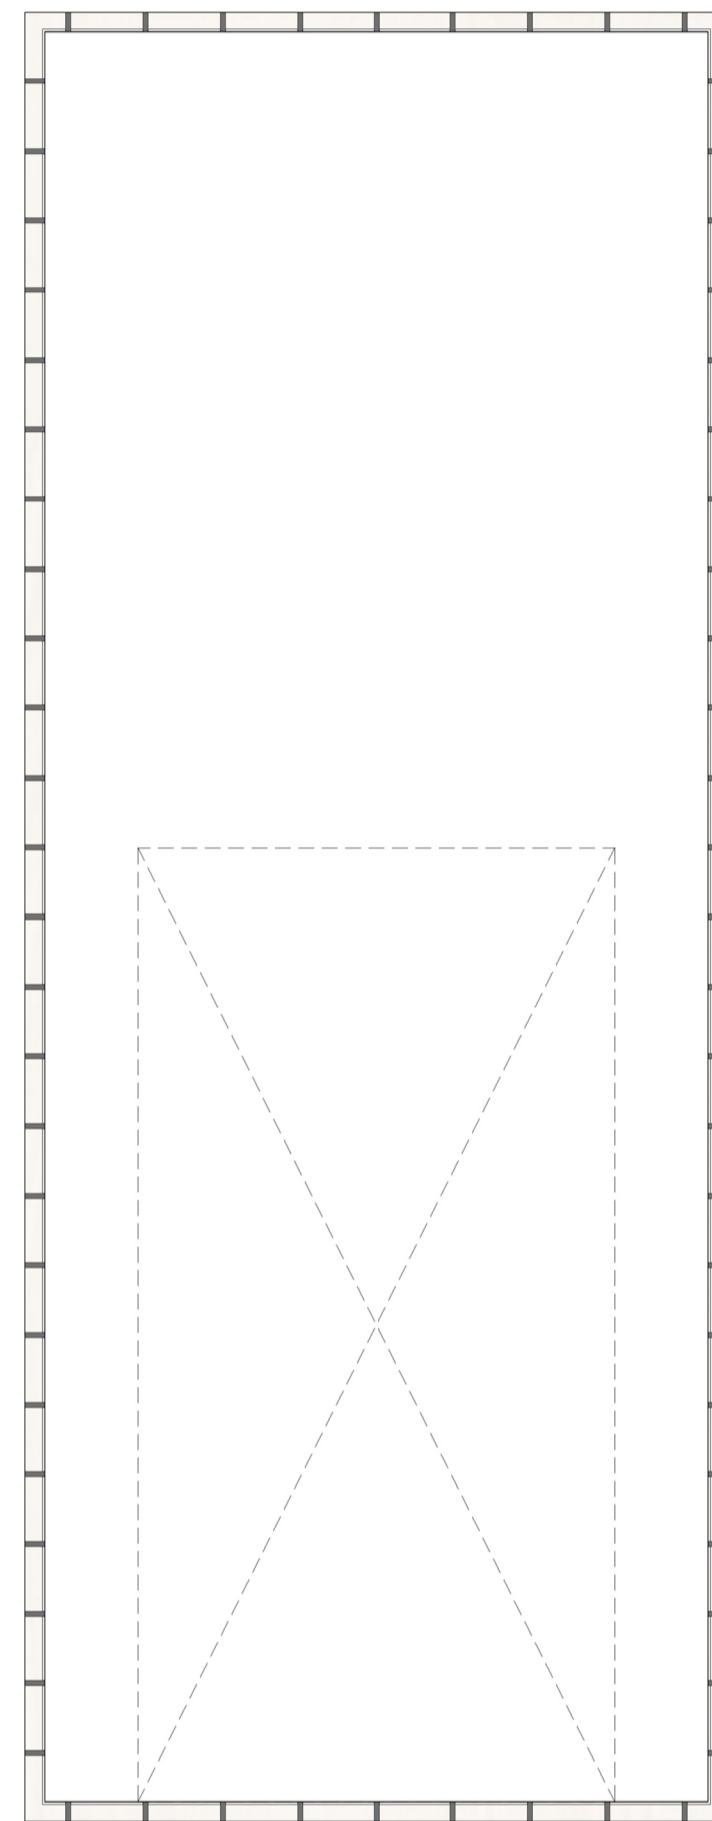

C-1F Plan Scale:1/200

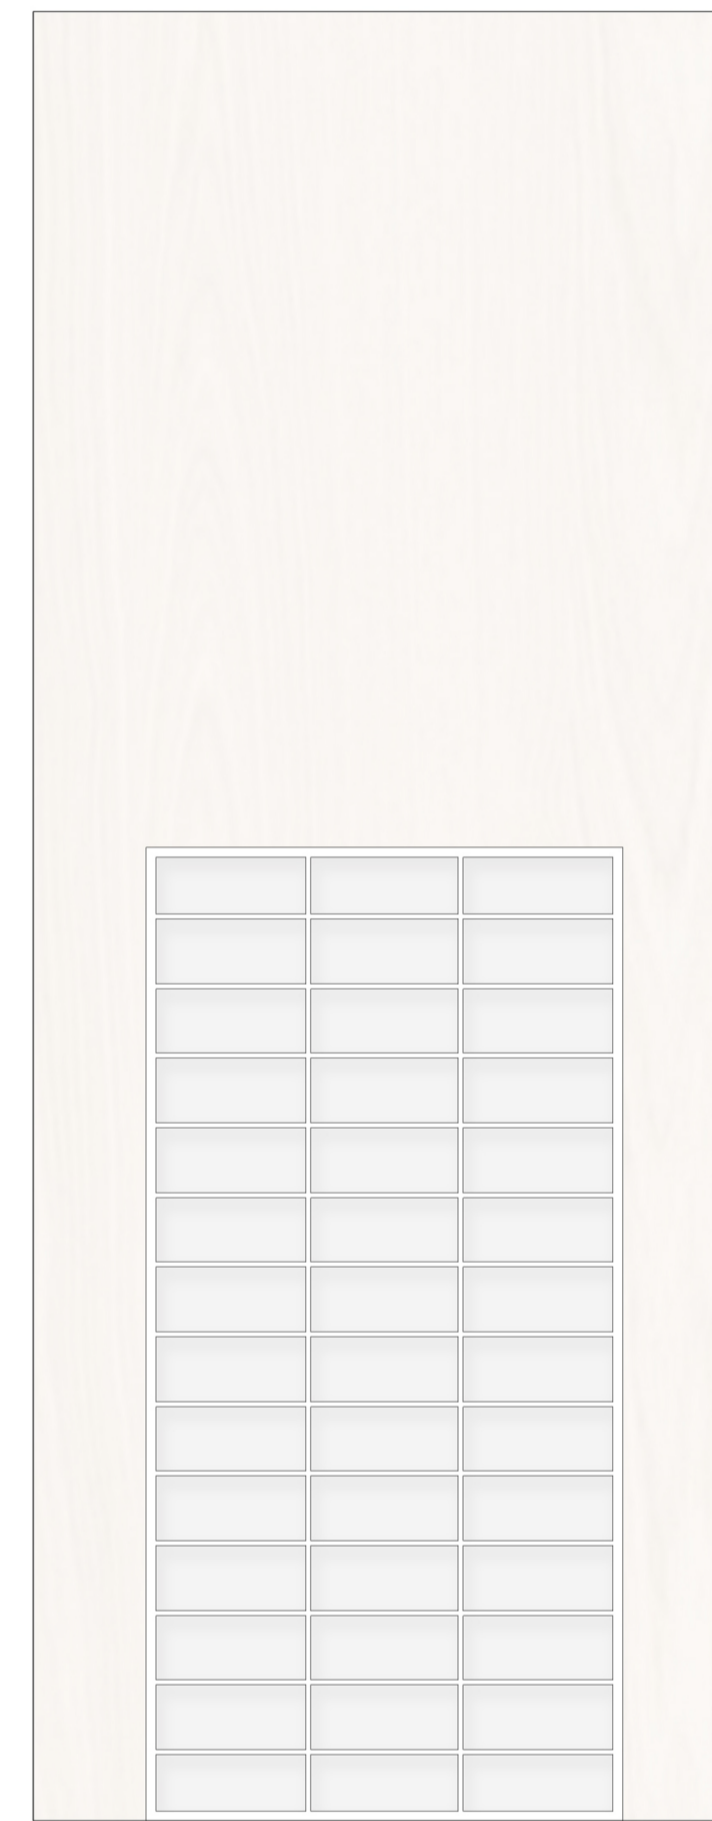

C-RF Plan Scale:1/200

Area C