



### ③ Innovation center

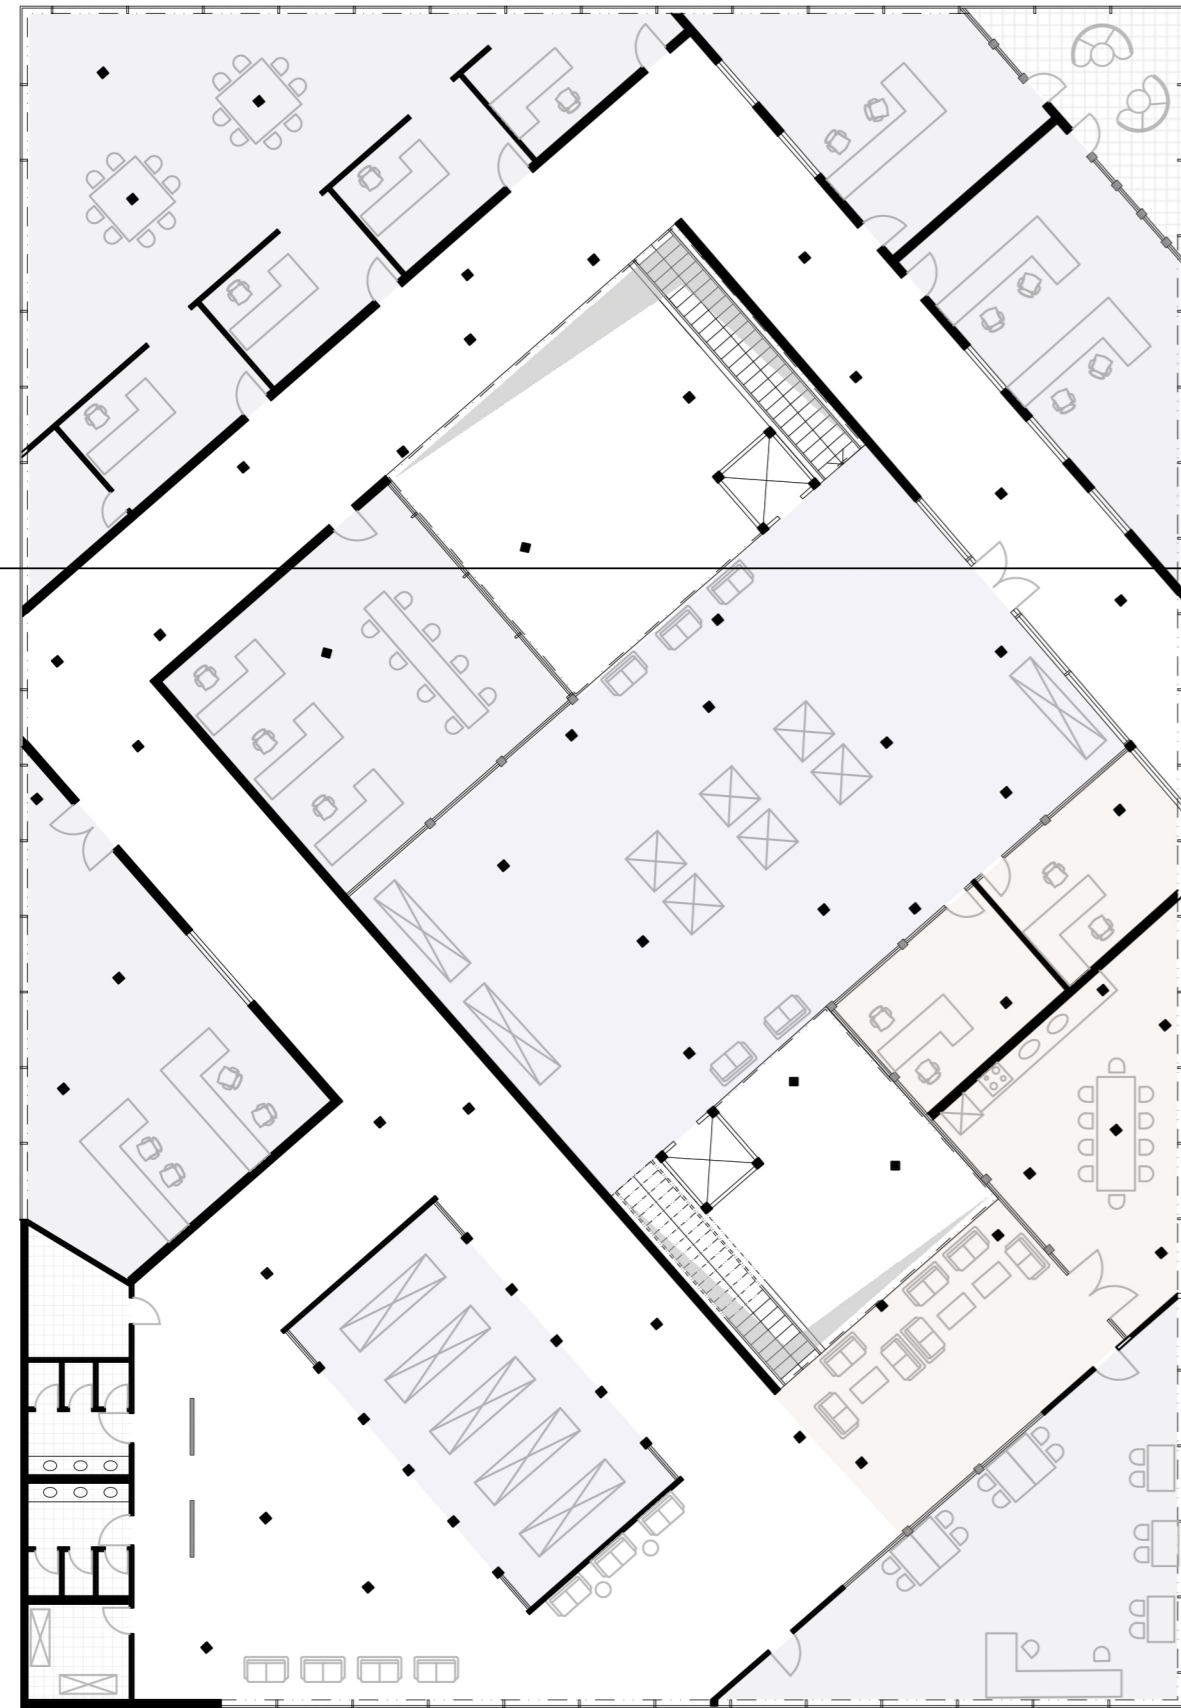


**Second Floor**  
1:200

- Office & Staff
- Laboratories & research
- Library & showcase

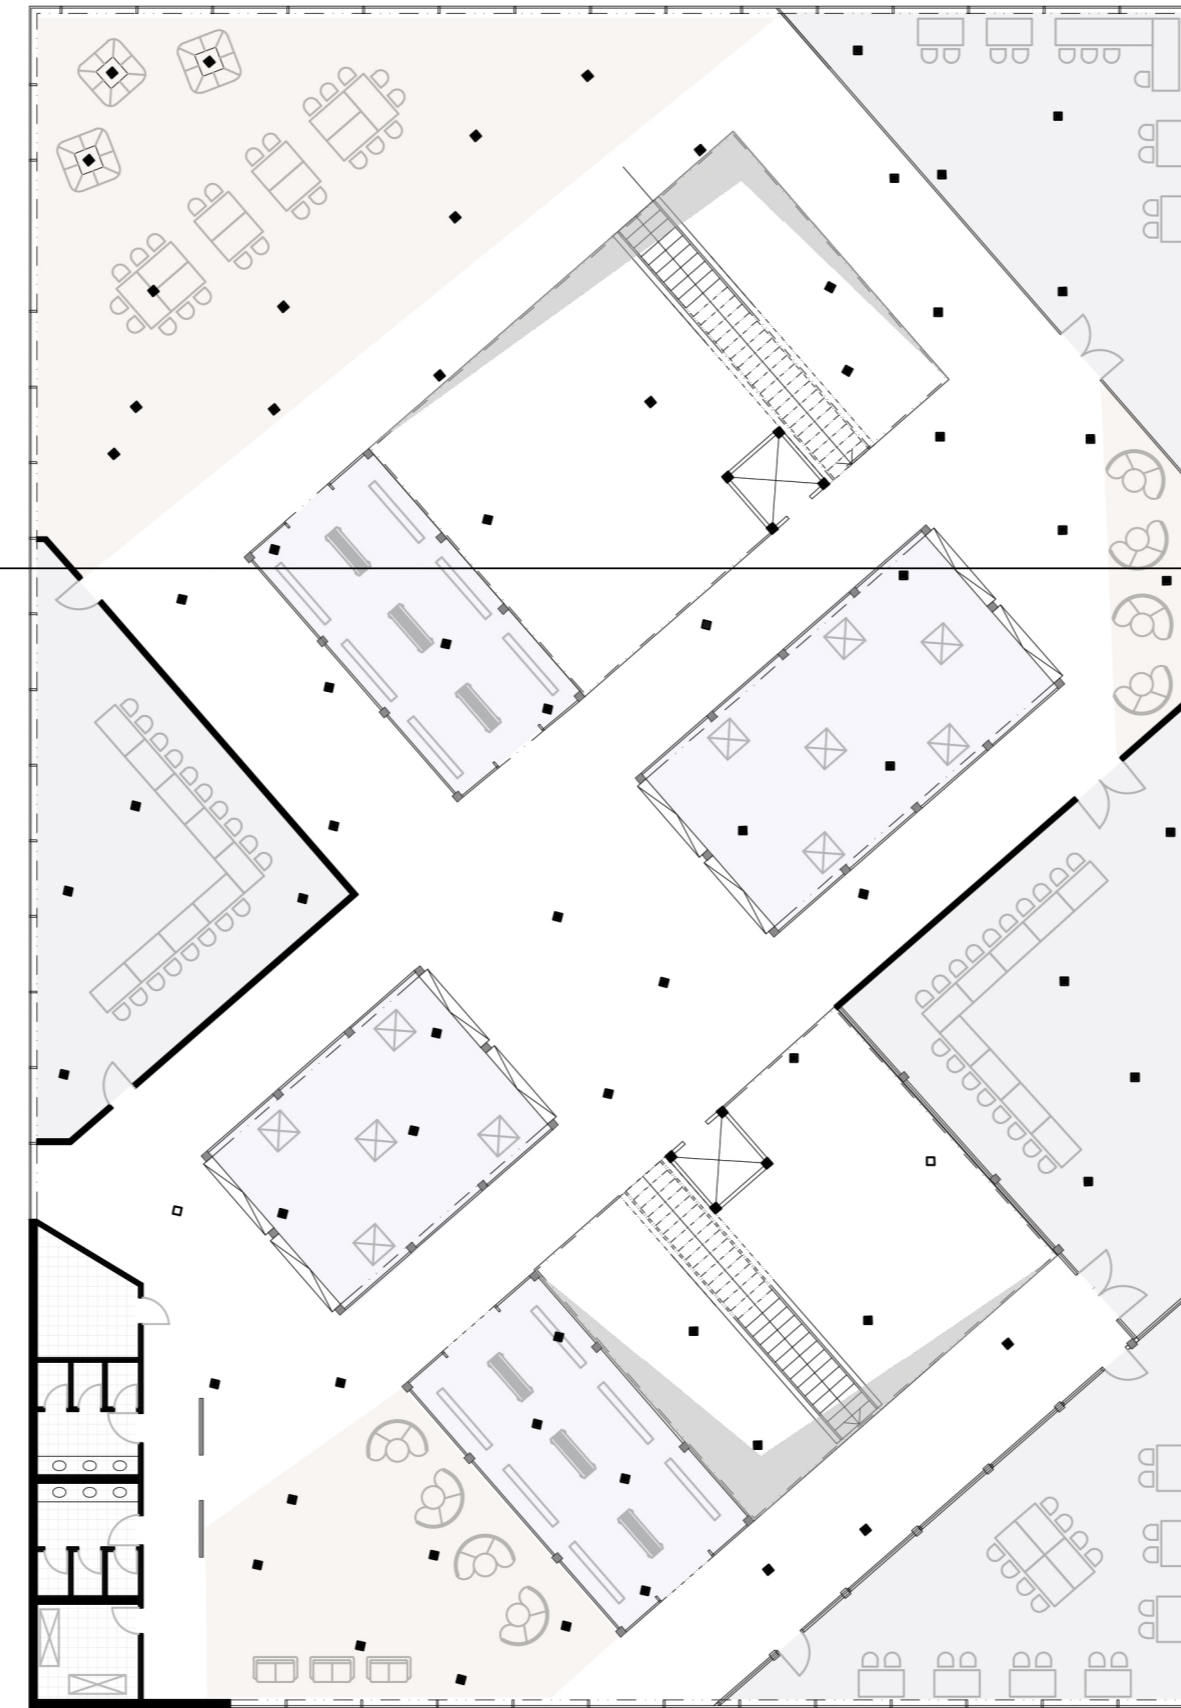

**First Floor**  
1:200

- Open space & Leisure
- Classes
- Show rooms

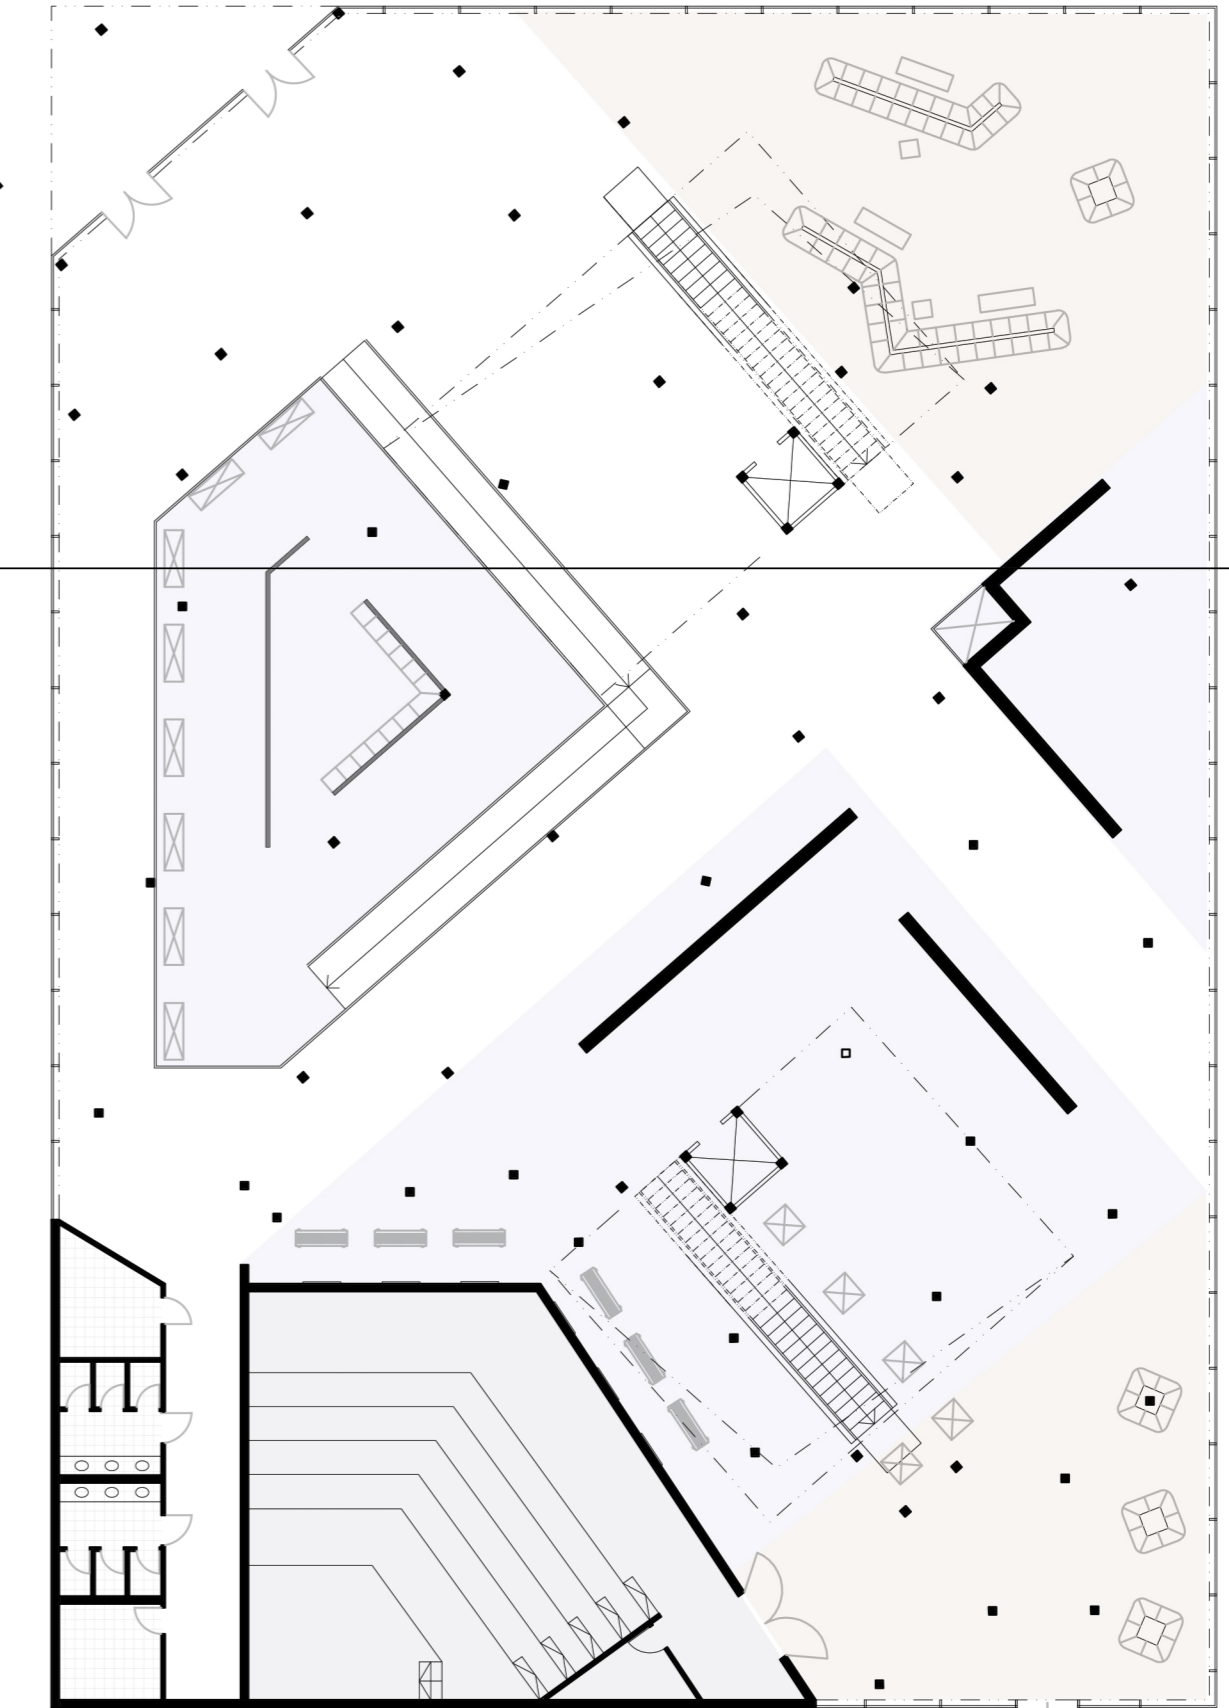

**Ground floor**  
1:200

- Open space & Leisure
- Auditorium
- Showcases