



Room Number	Usable Area
2.1 Media library	296,6 m2
2.2 Toilets	48,5 m2
2.3 Cafeteria	127,9 m2
2.4 Catering background	44,3 m2
2.5 Workshops	260,9 m2
2.6 Technical background	407,1 m2
2.7 Research center 2nd floor	42,7 m2

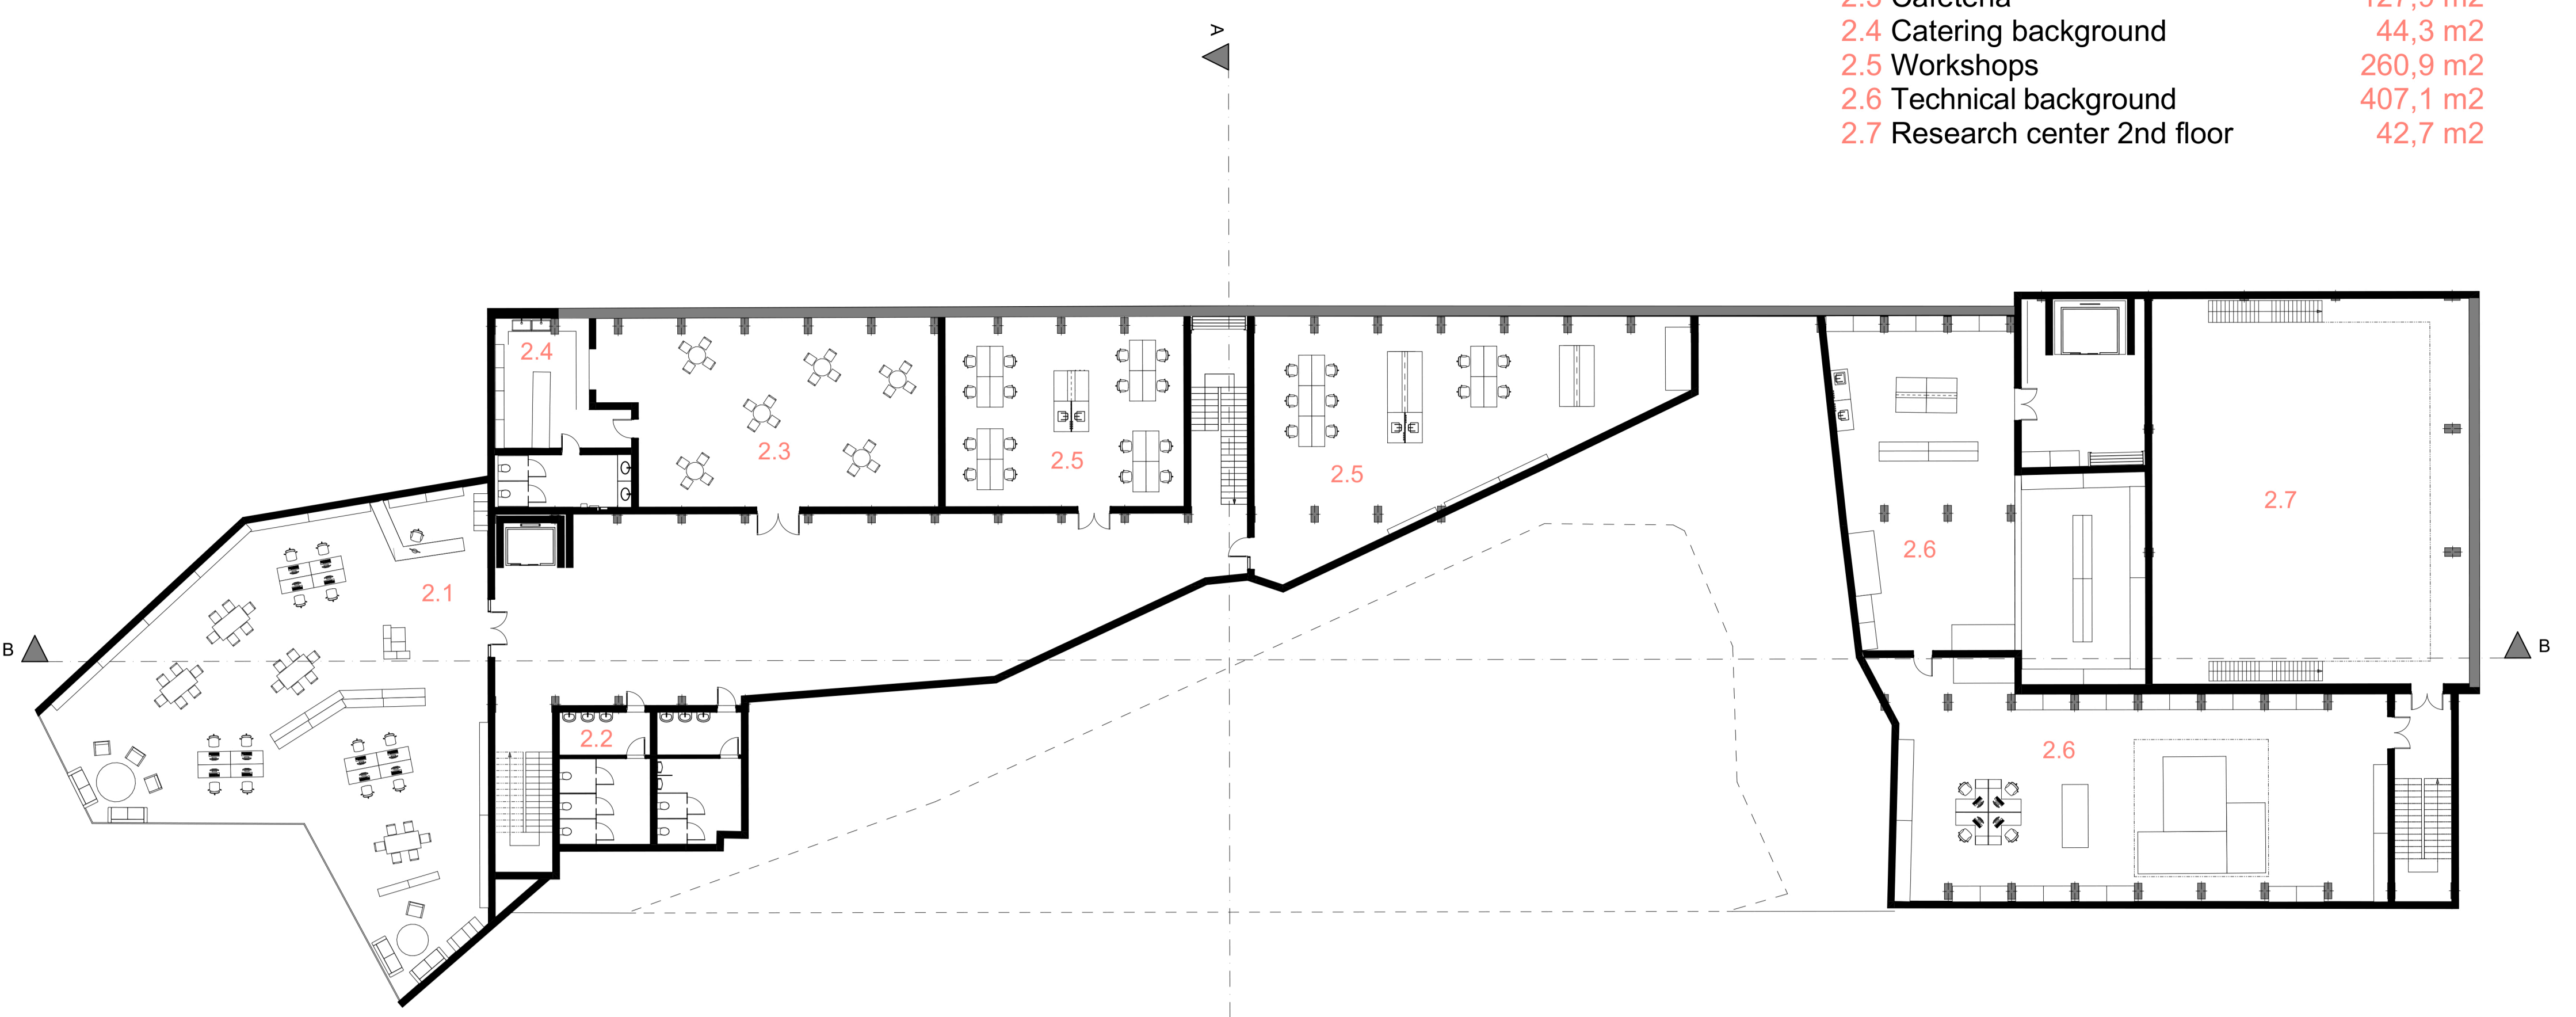

1:200

Room Number	Usable Area
1.1 Administrative offices of the Rectorate in connection to research	160,9 m2
1.2 Toilets	48,5 m2
1.3 Innovative interdisciplinary research center STU	1164,4 m2

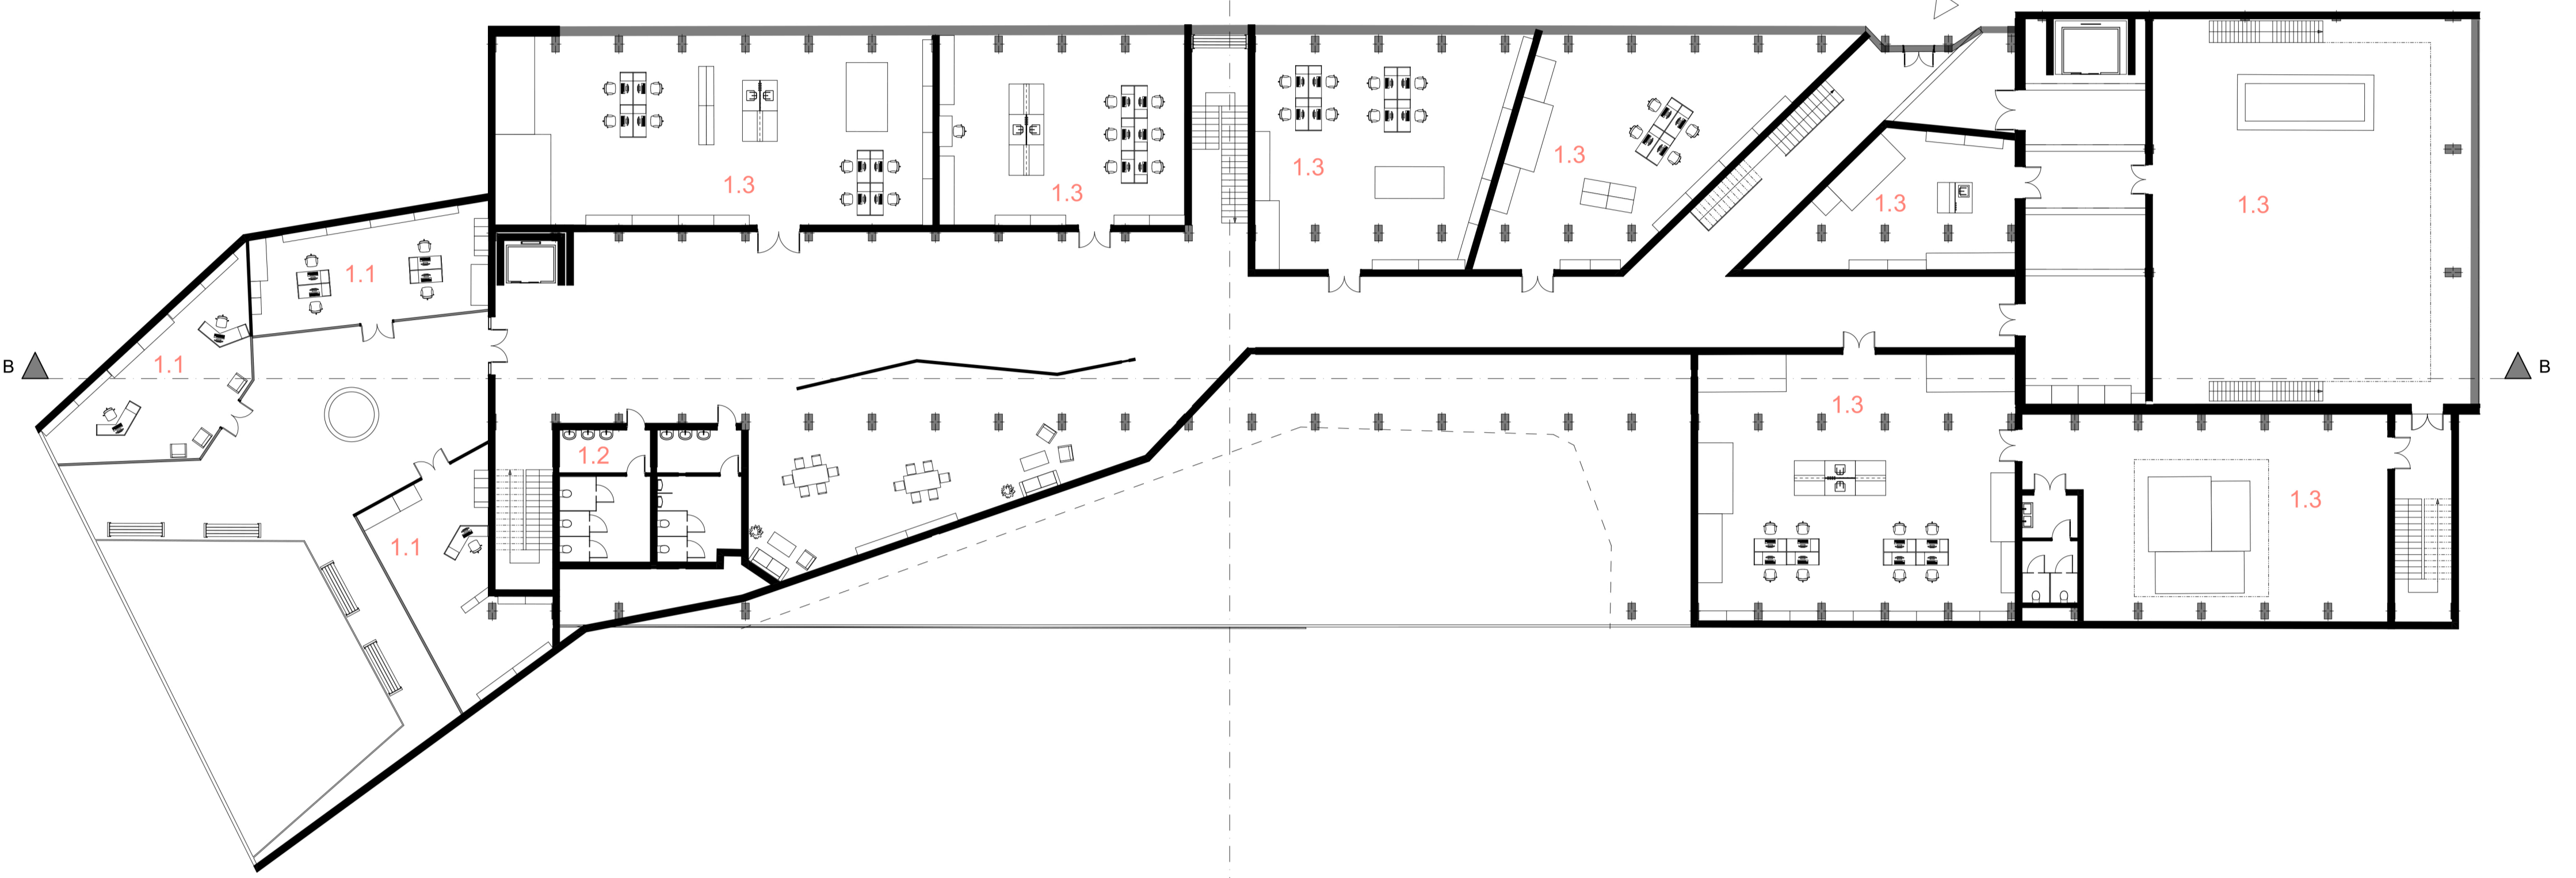

Room Number	Usable Area
0.1 Entrance, Info service	433 m2
0.2 Restaurant	167,1 m2
0.3 Catering background	79,9 m2
0.4 Multiple purpose space	540 m2
0.5 Toilets	120,5 m2
0.6 Presentation center of science and research	507,6 m2
0.7 Study rooms	74,7 m2

