




GROUND FLOOR 1:250

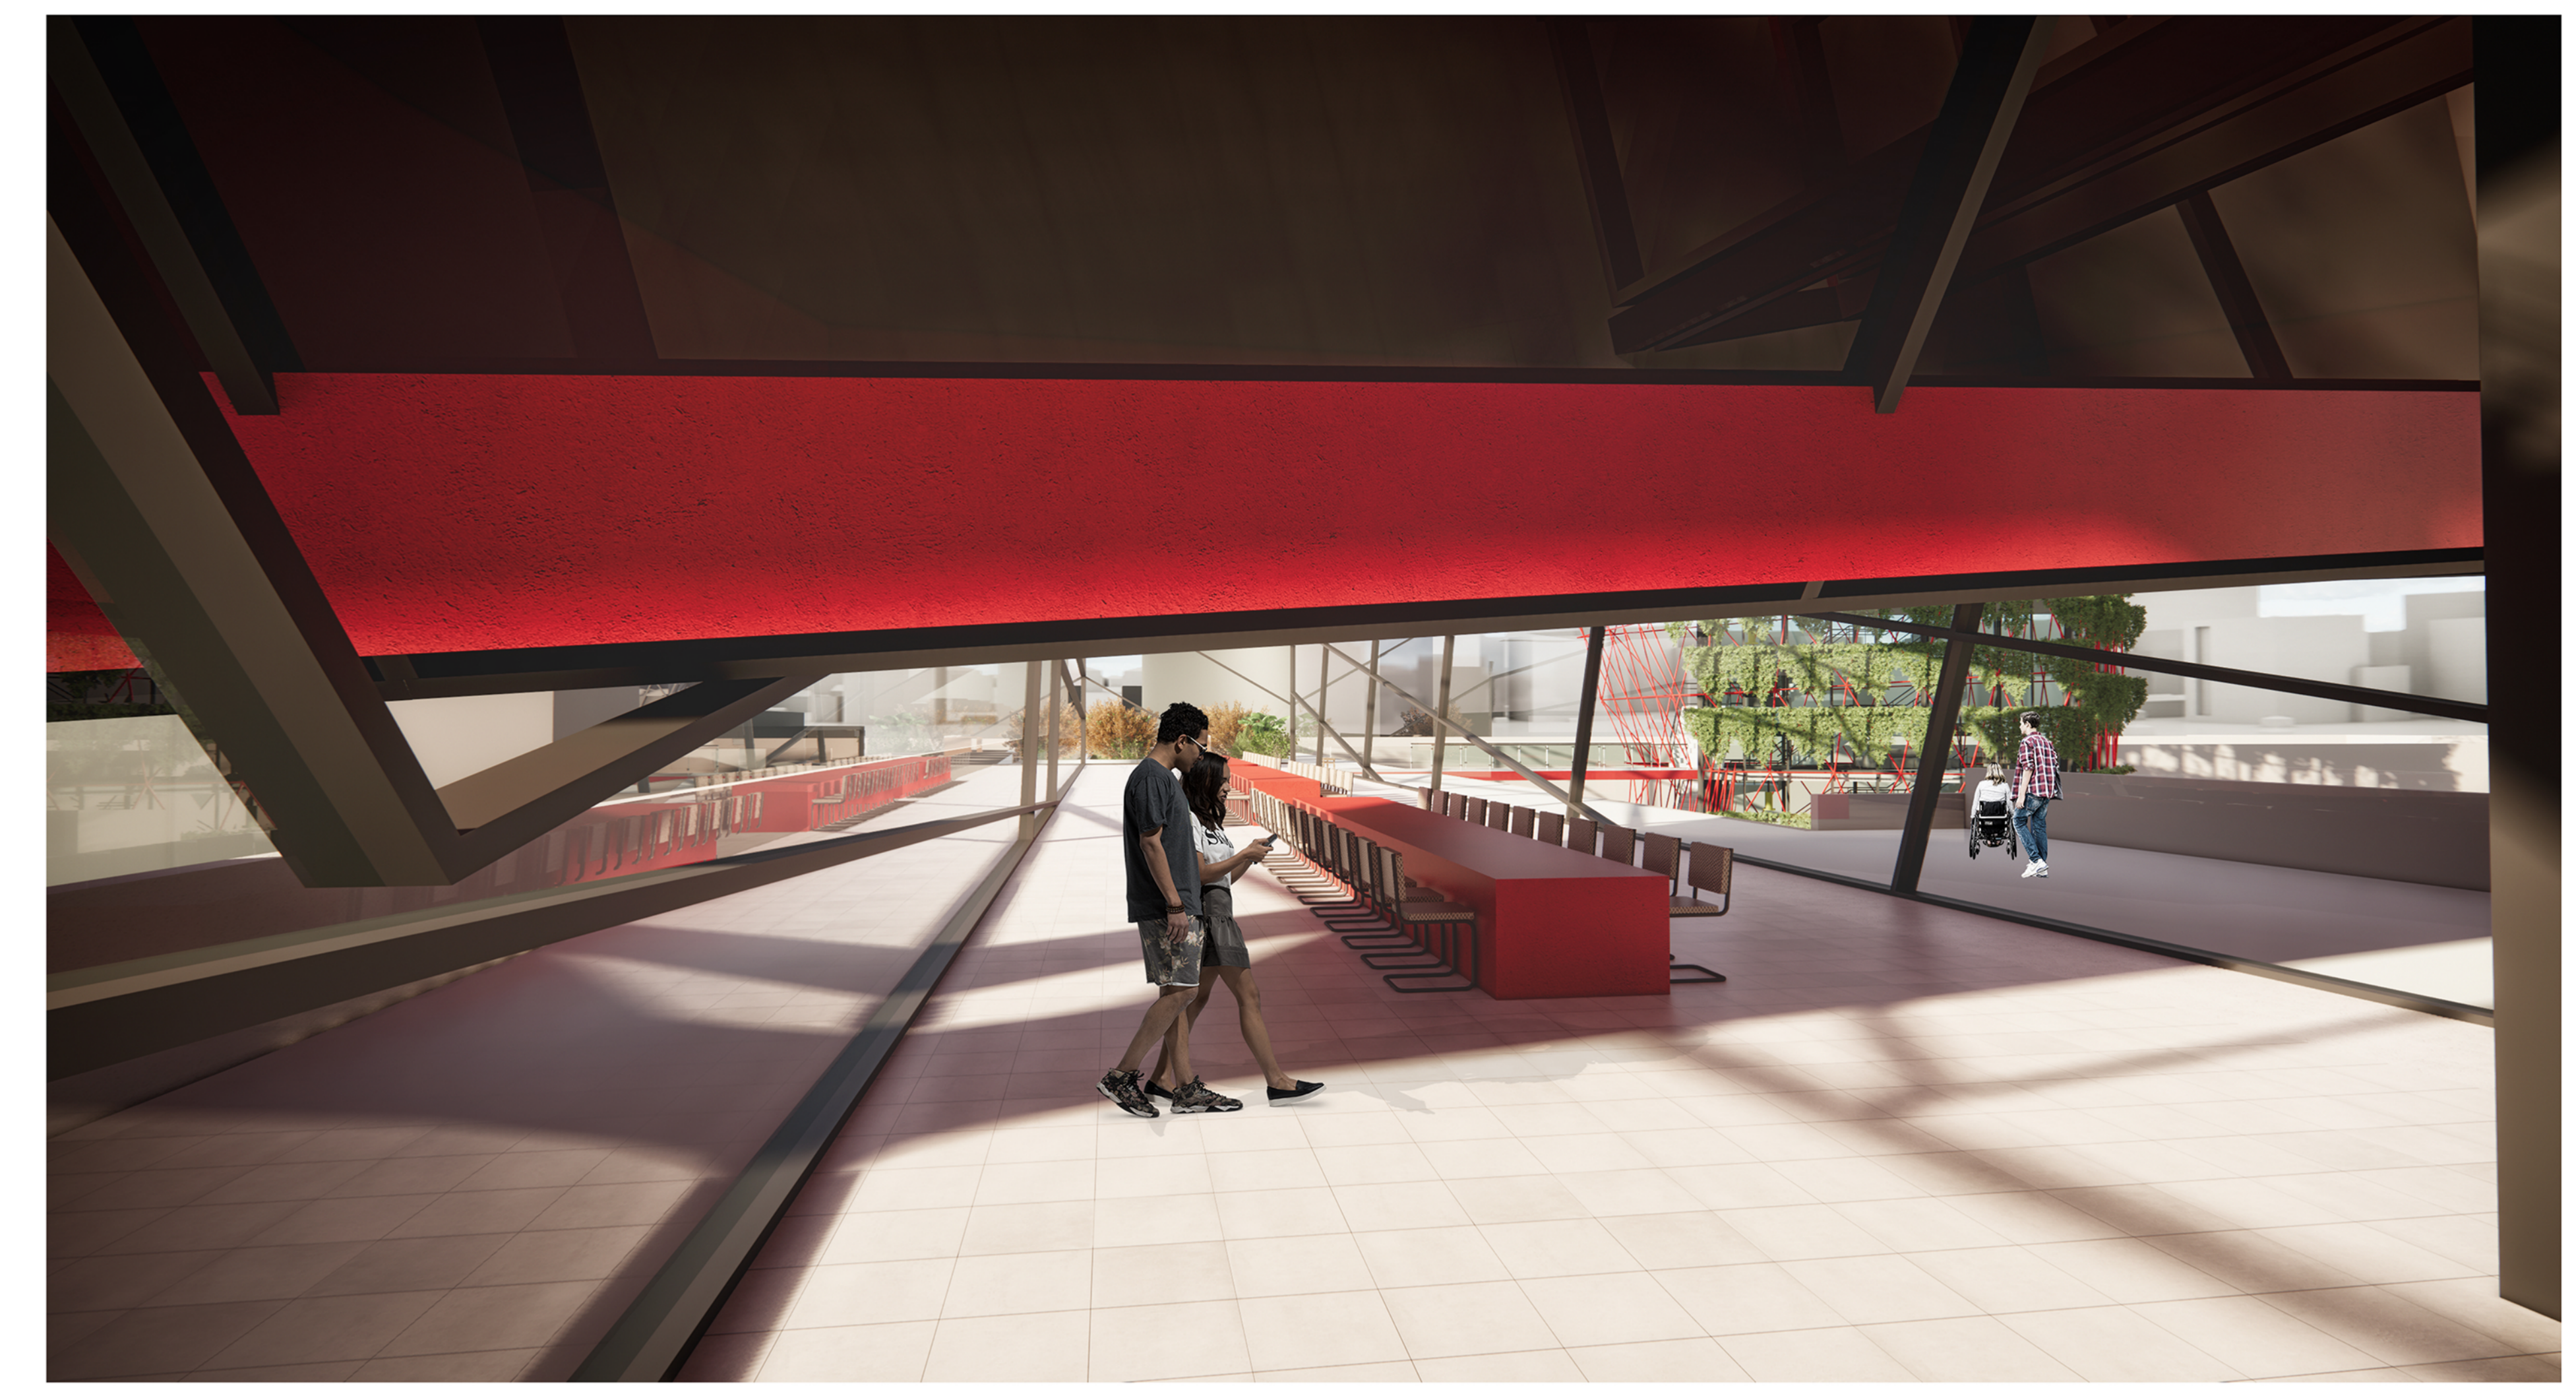


VIEW N.5

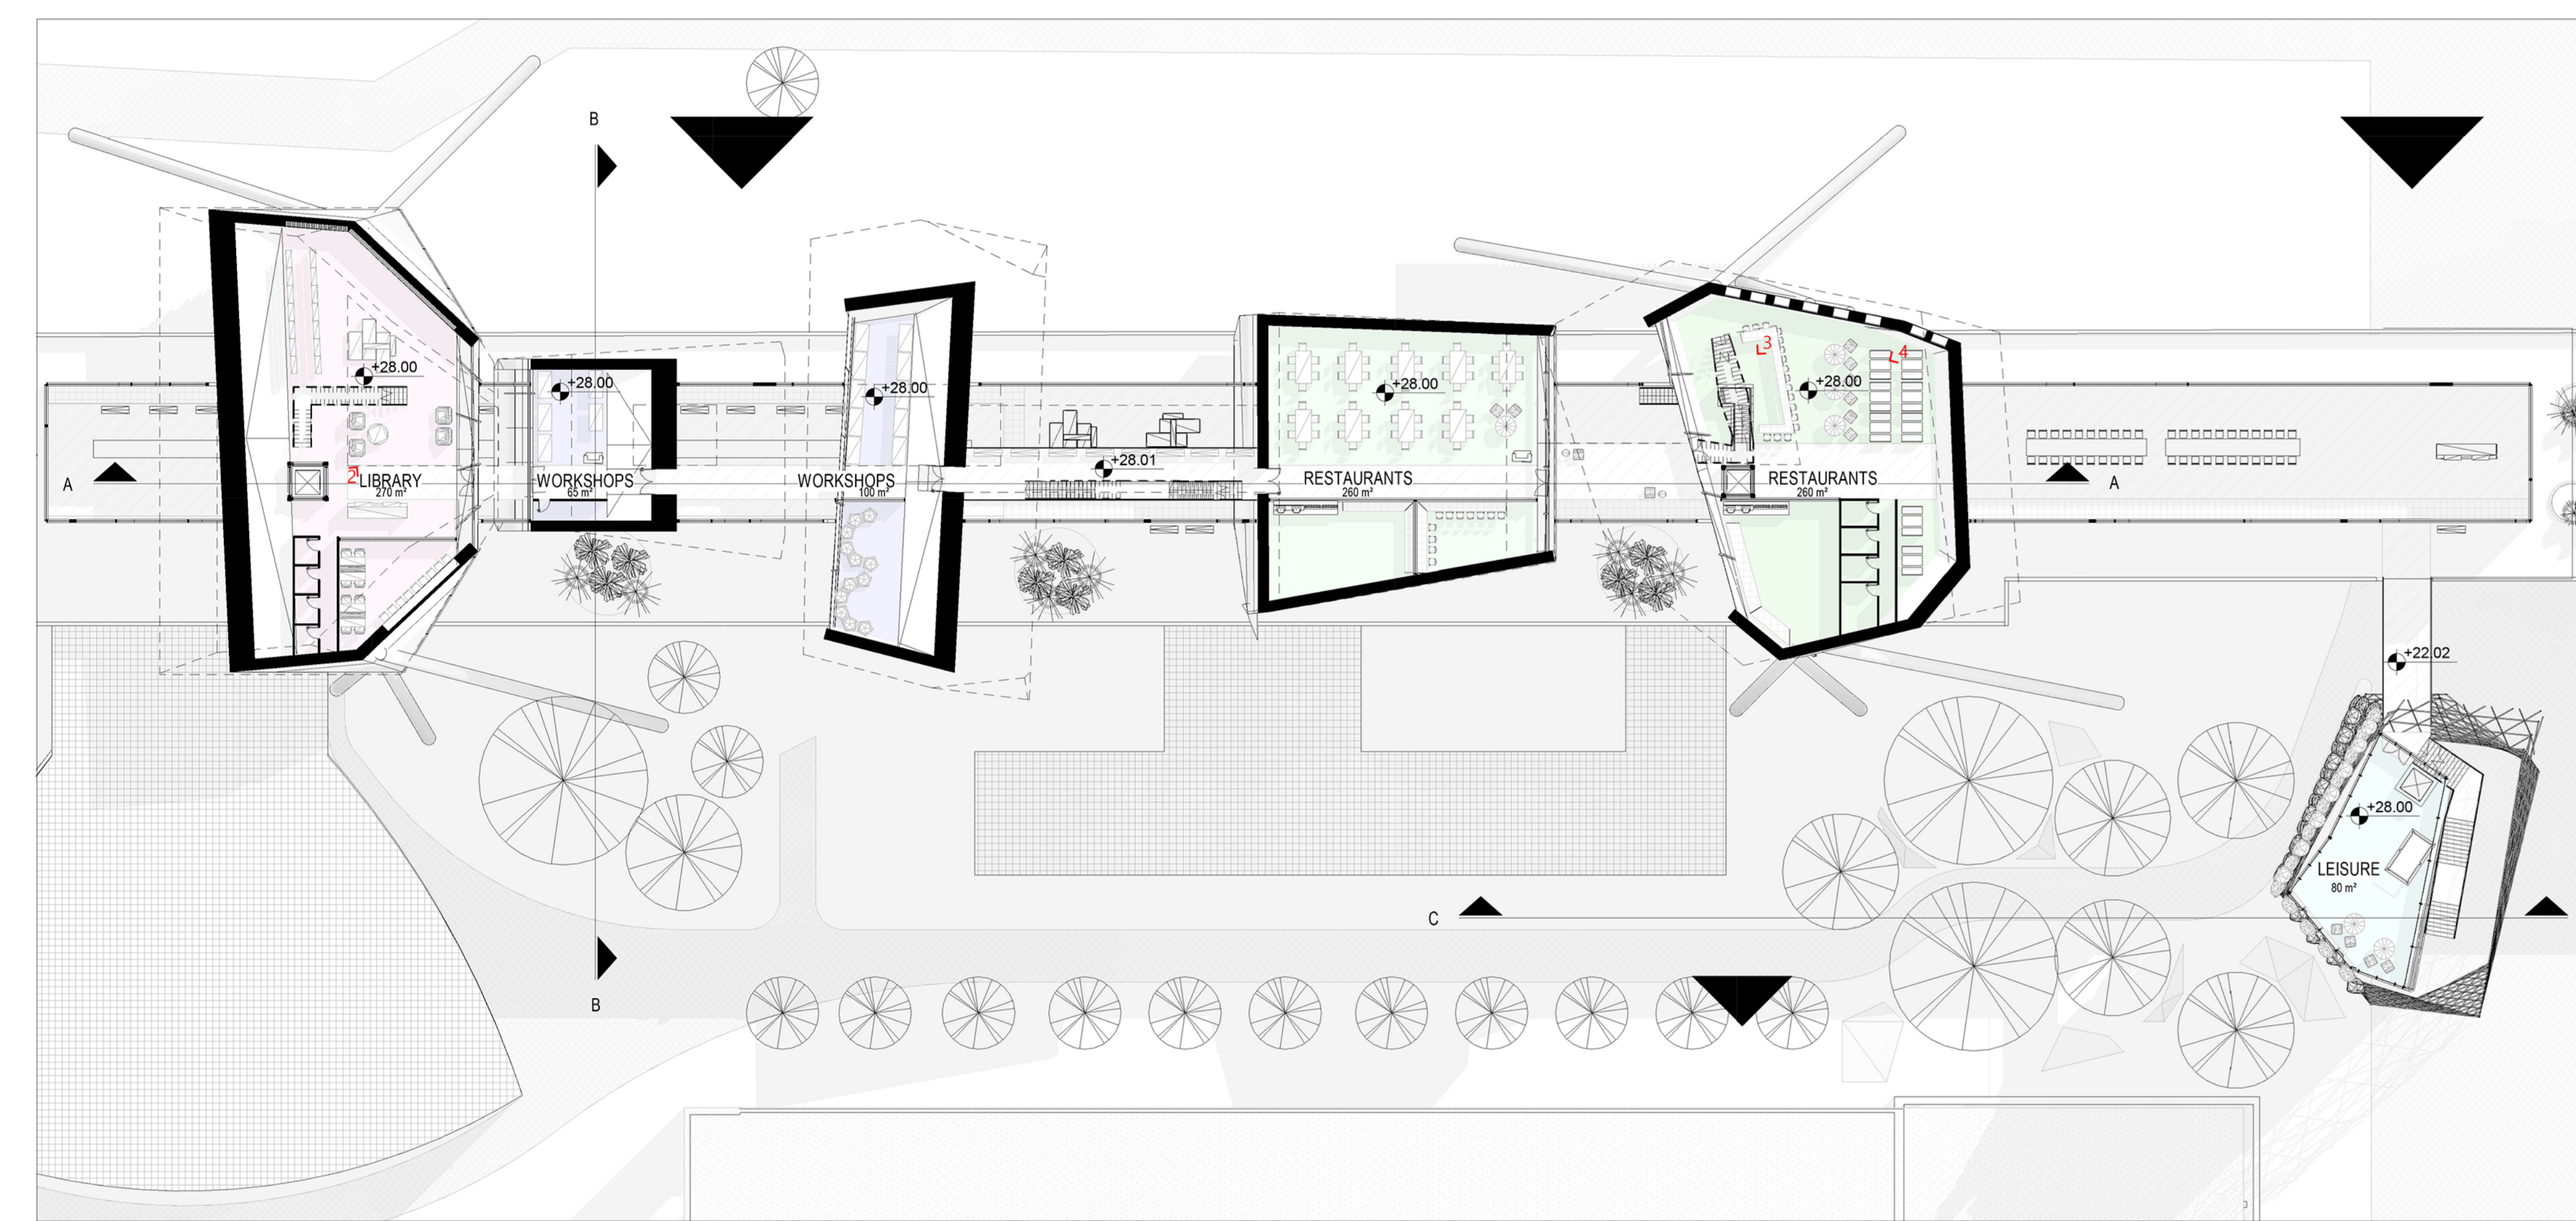


FIRST FLOOR 1:250

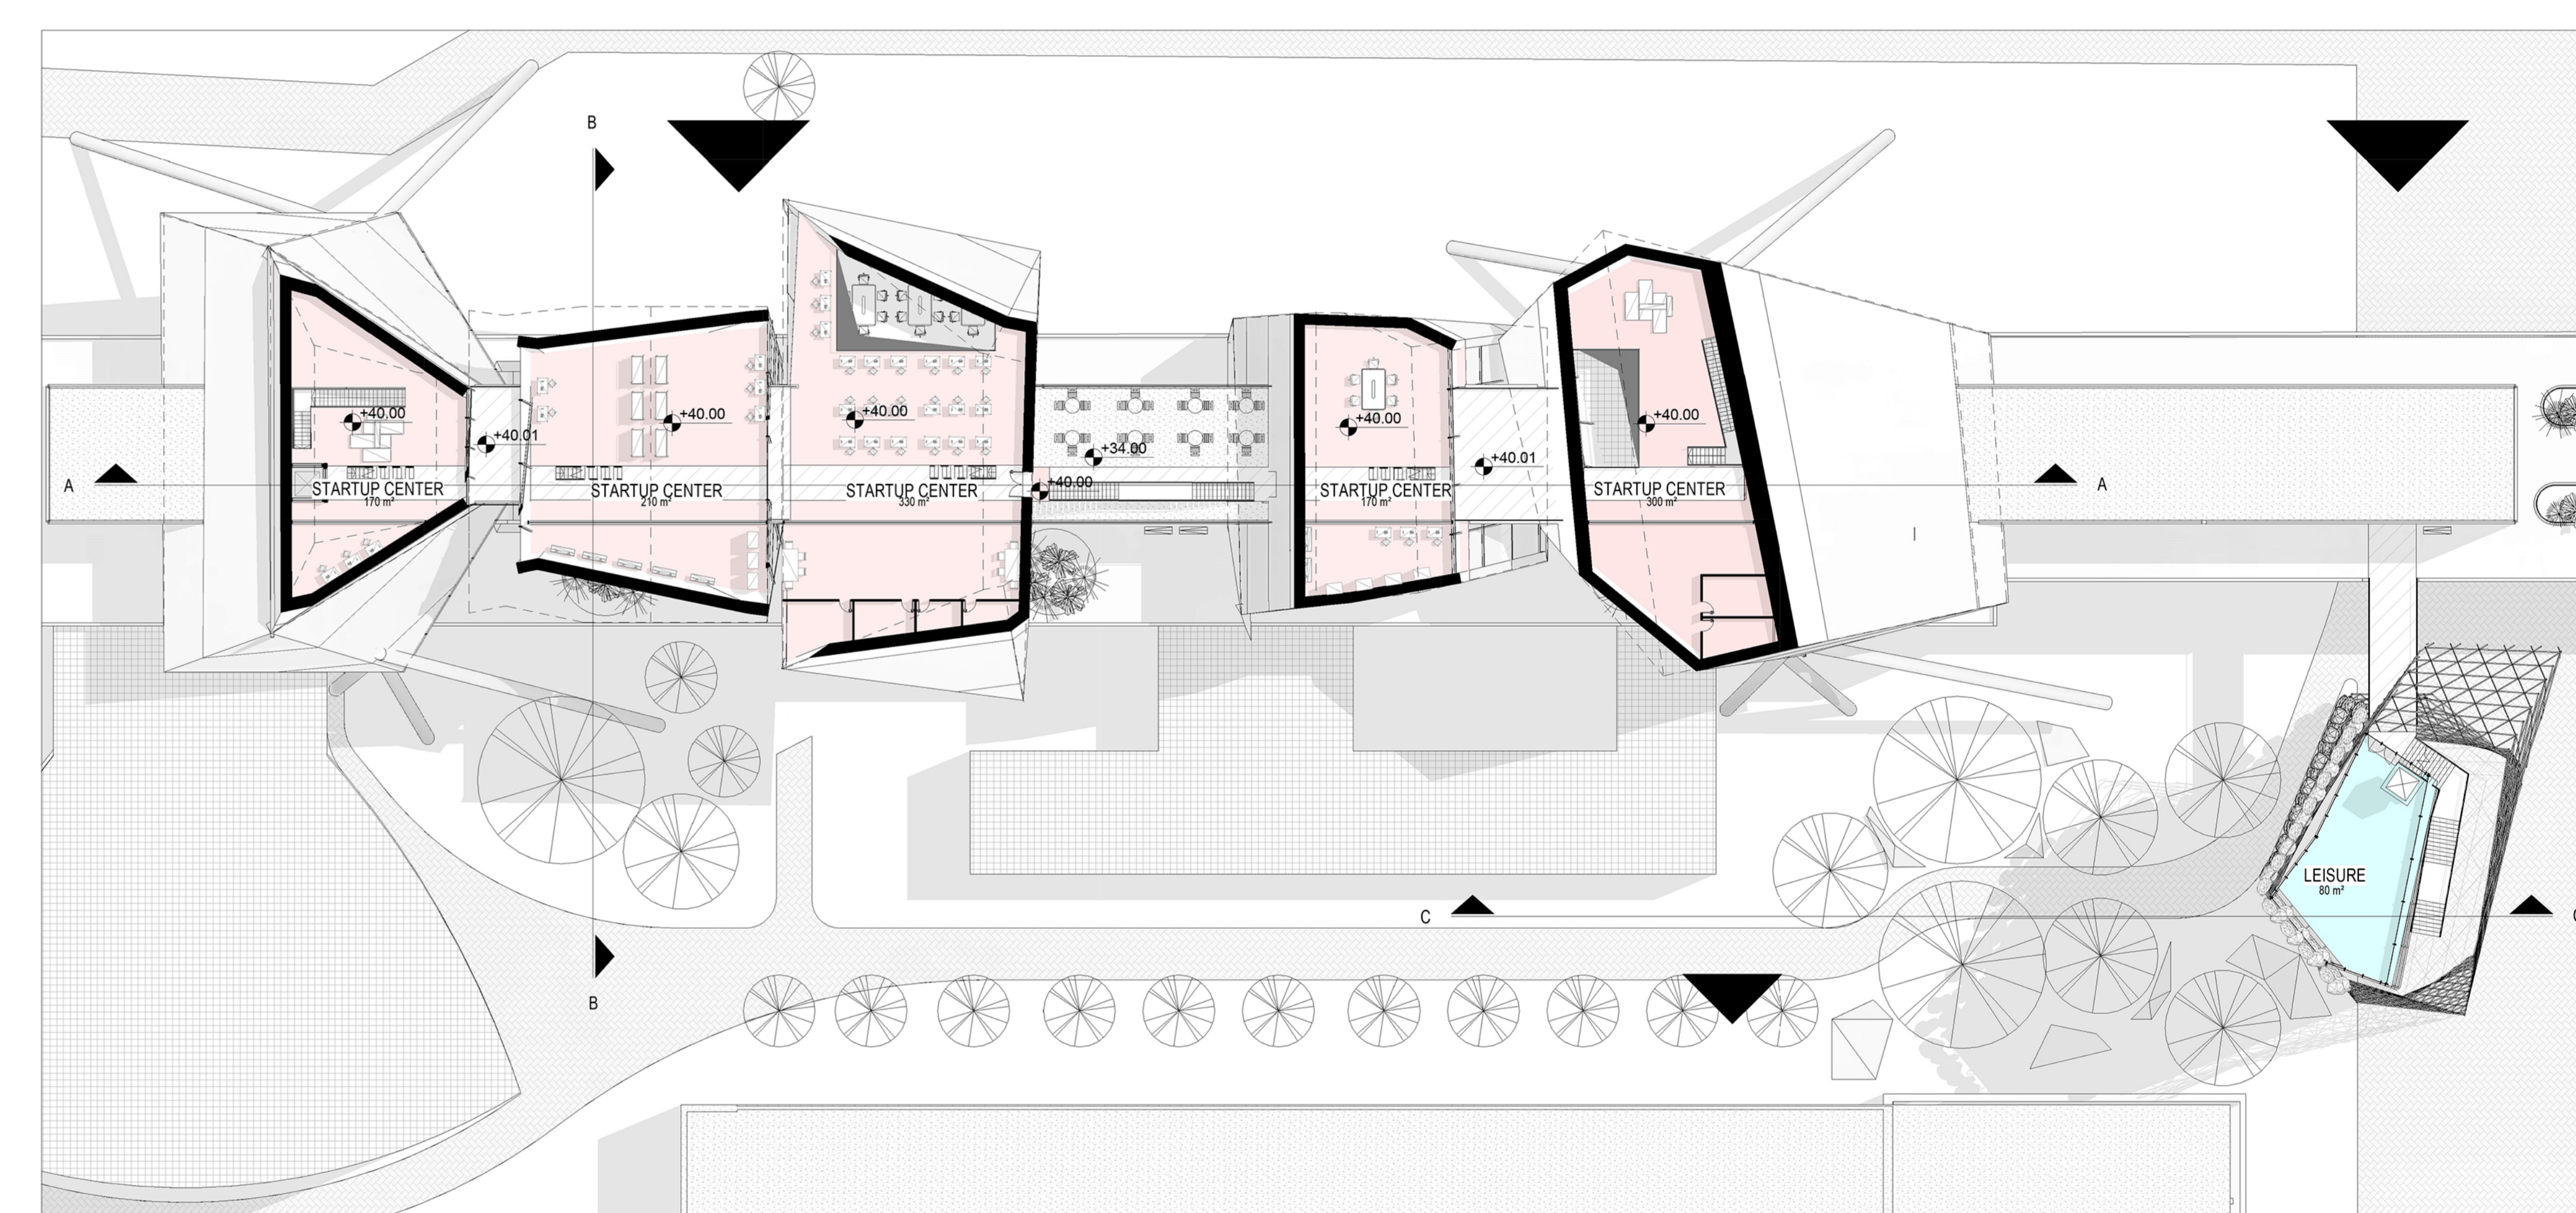

THIRD FLOOR 1:250

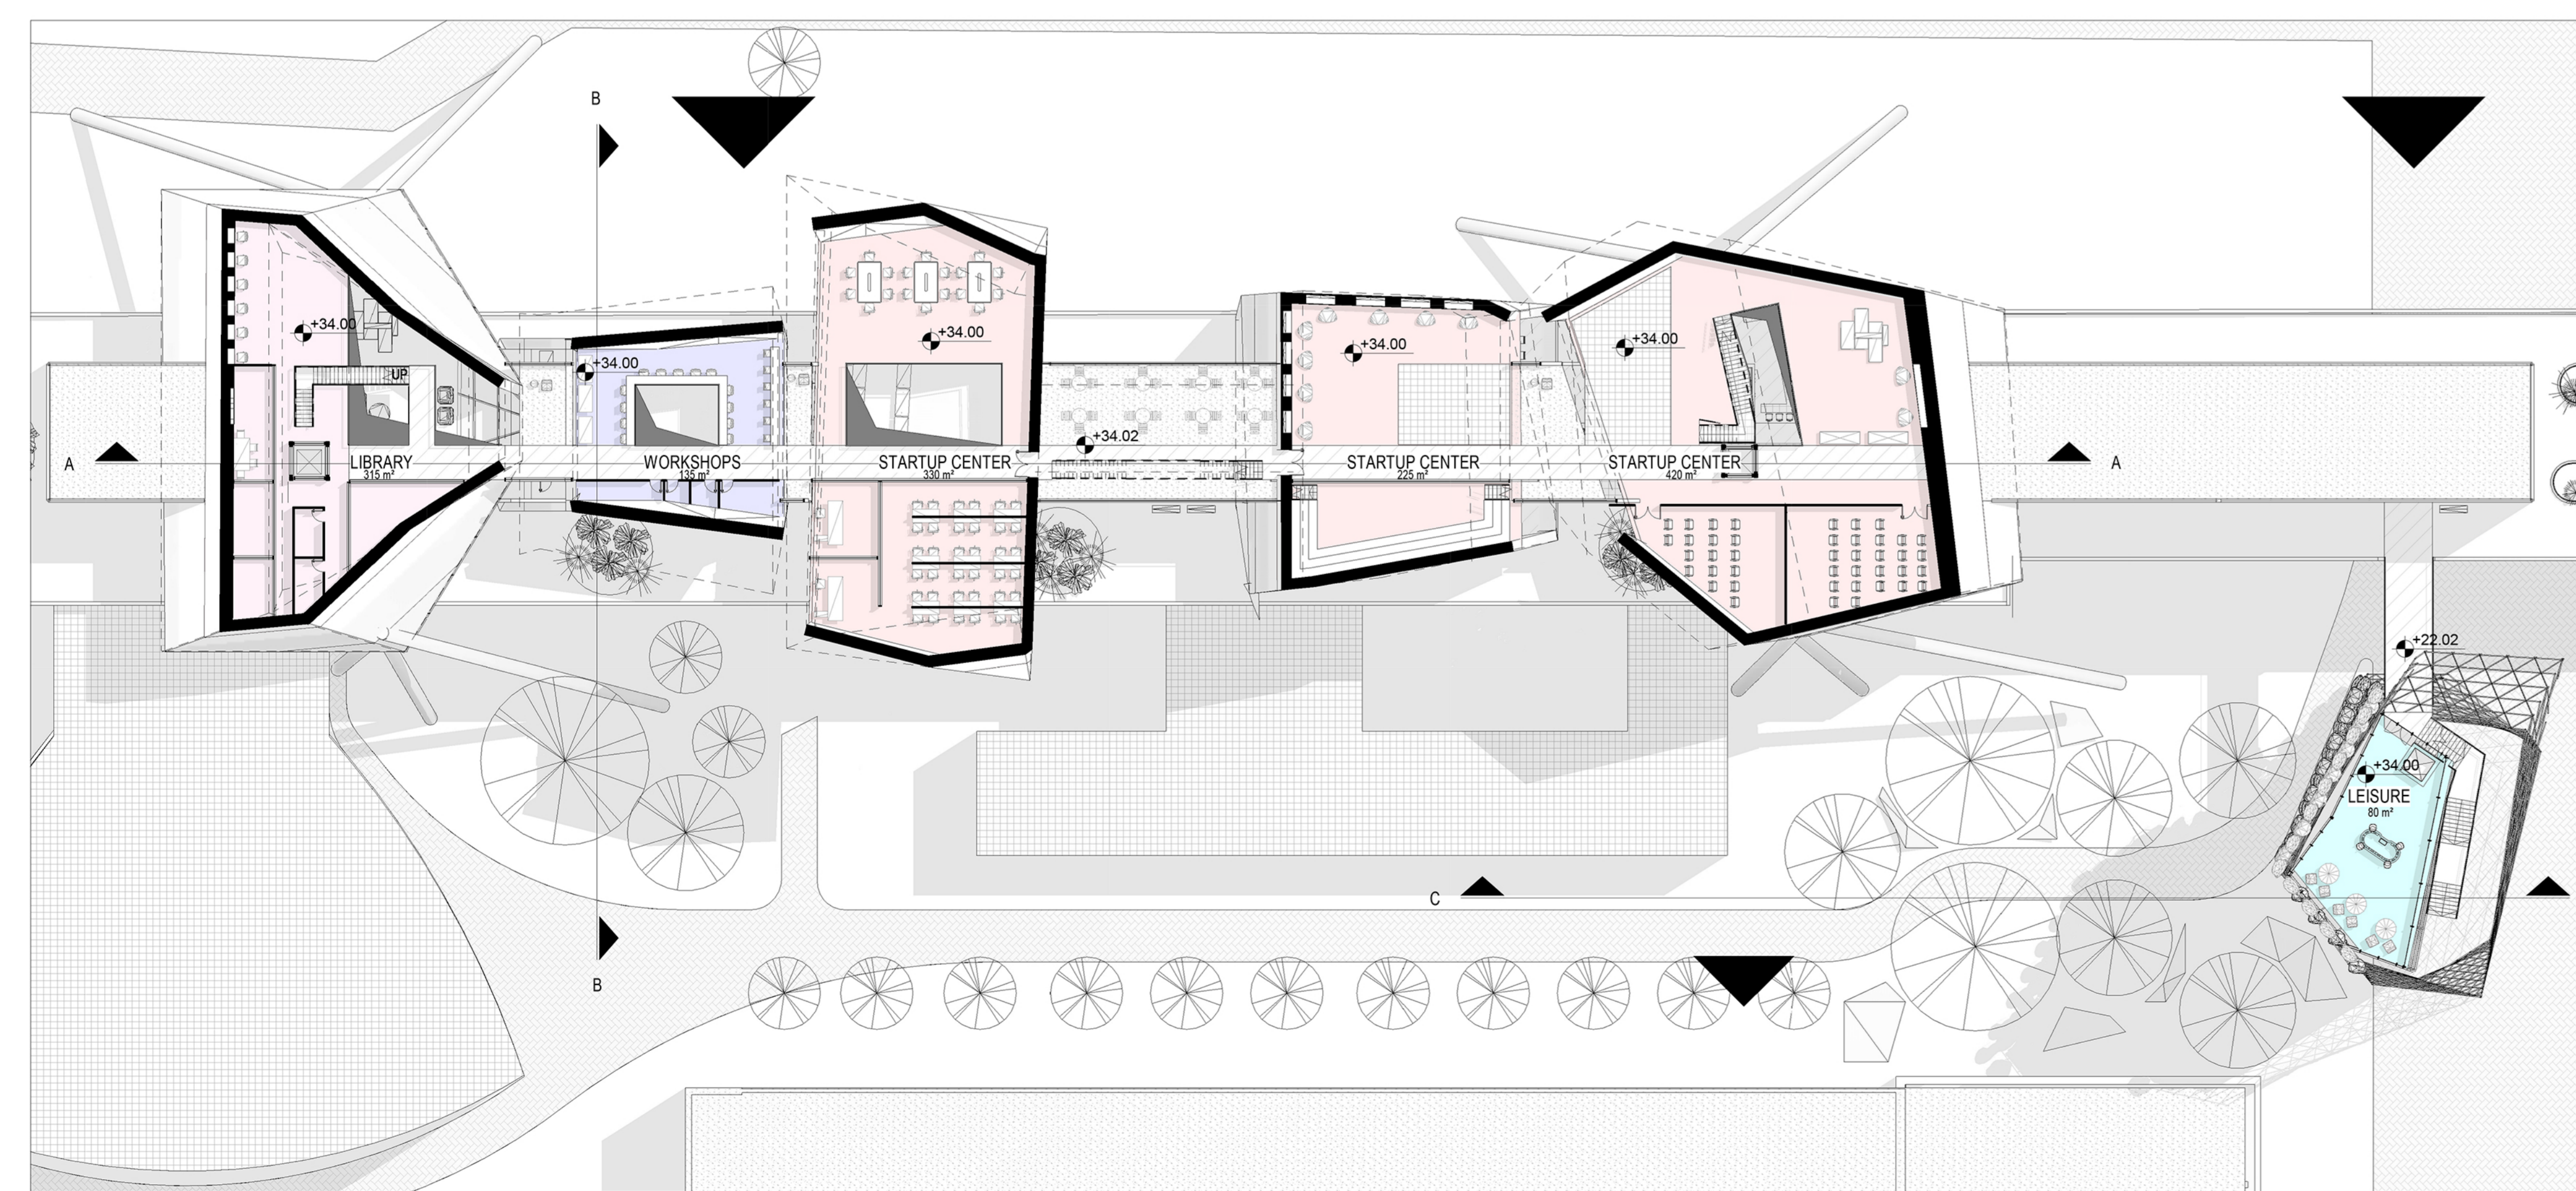

SECOND FLOOR 1:250

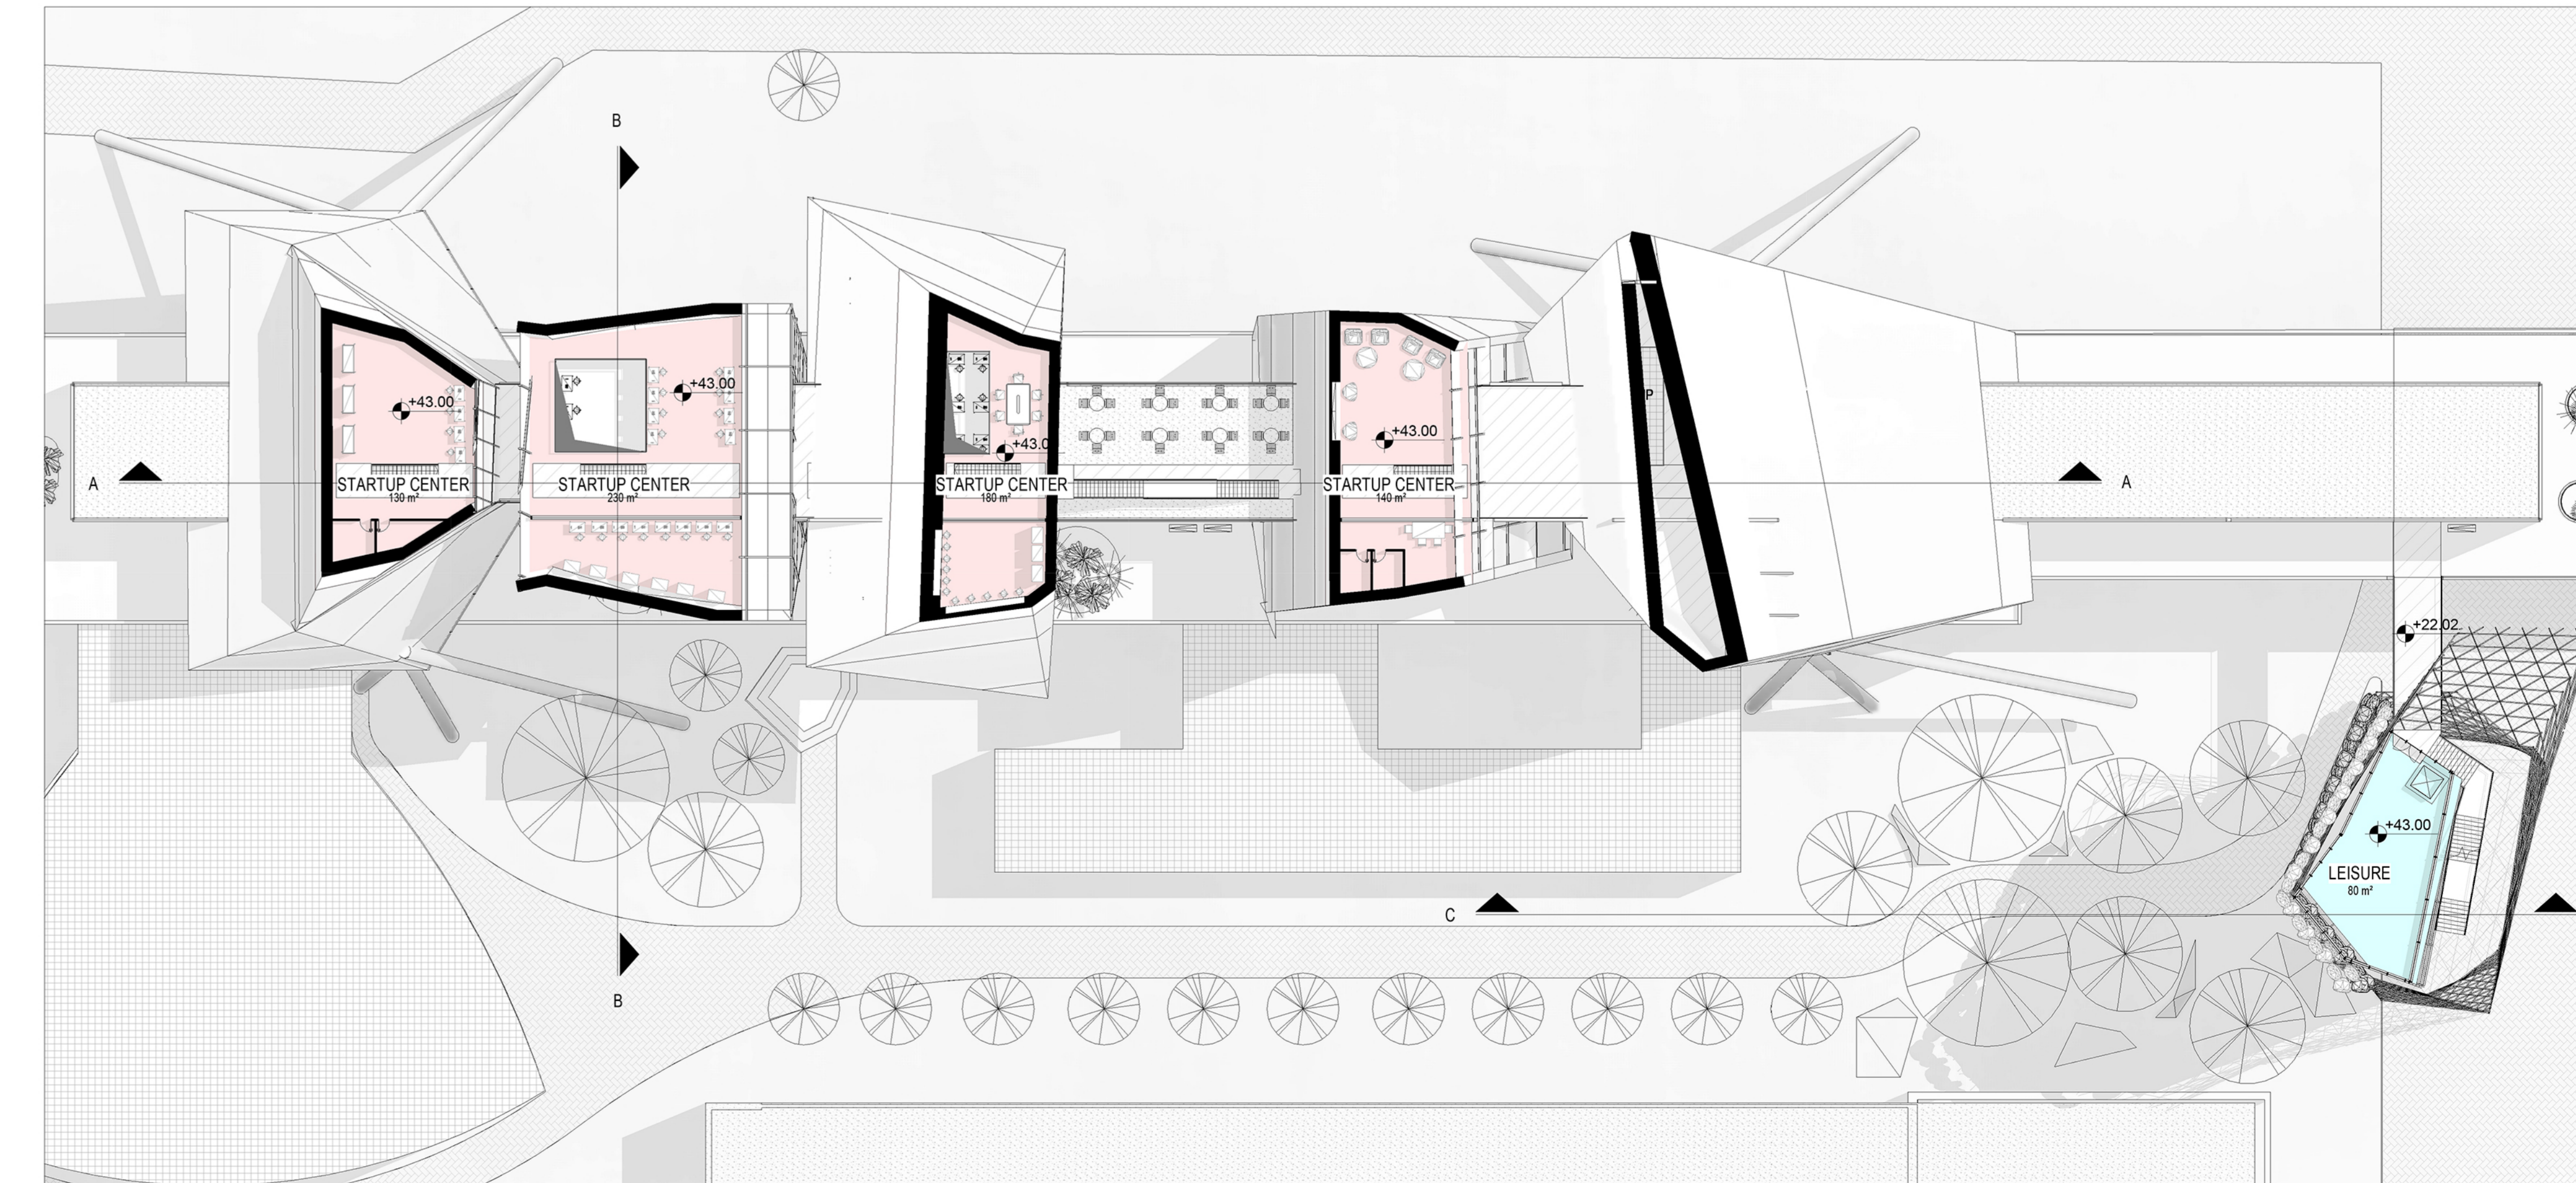

FOURTH FLOOR 1:250