


TECHNOLOGY IN BRATISLAVA





Visualisation 6.



Visualisation 7. Land development plan scale 1:500

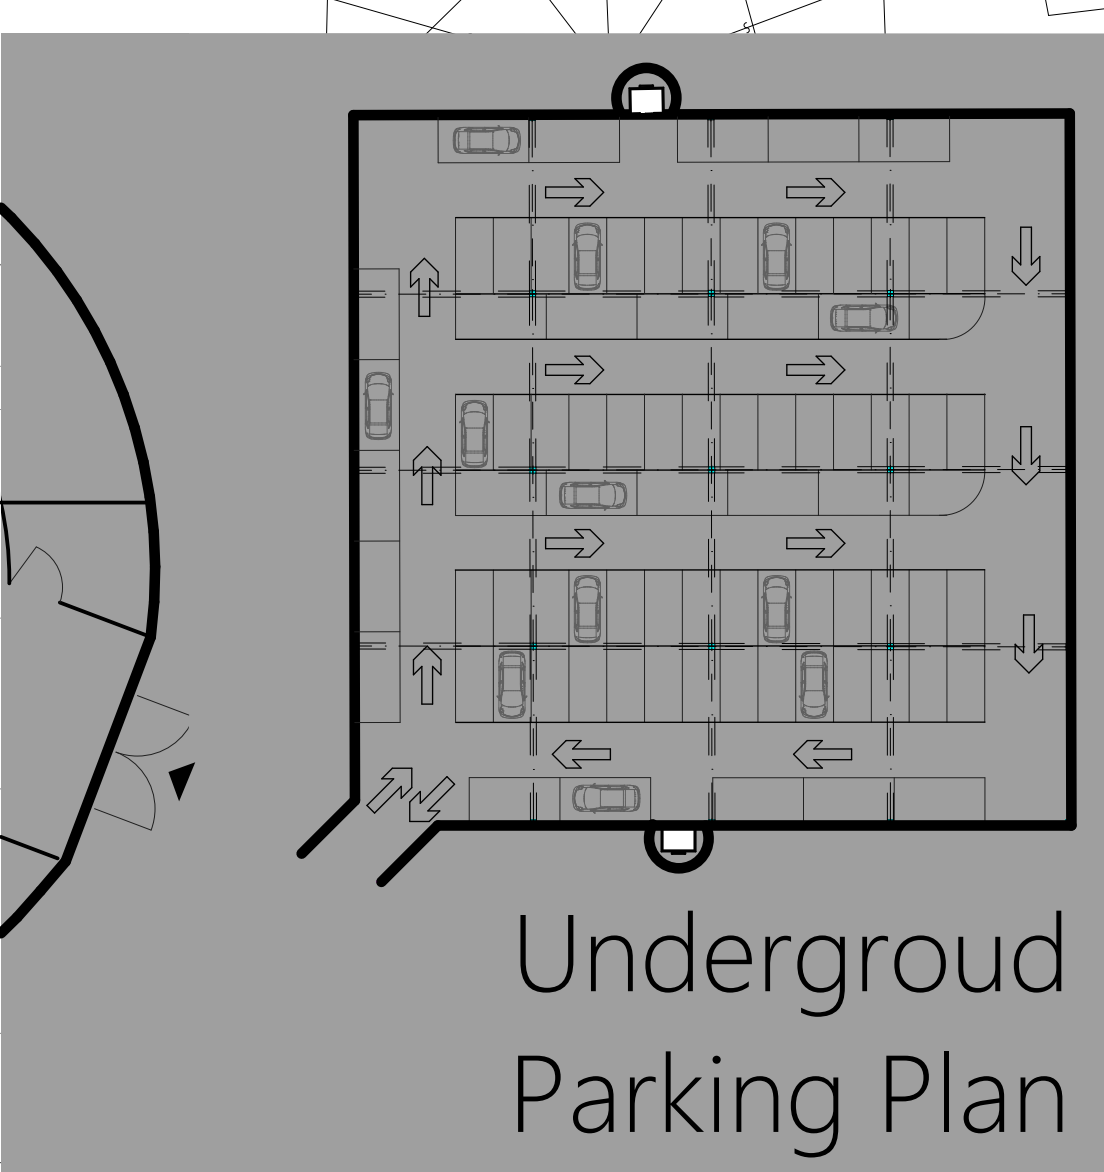

Underground Parking Plan

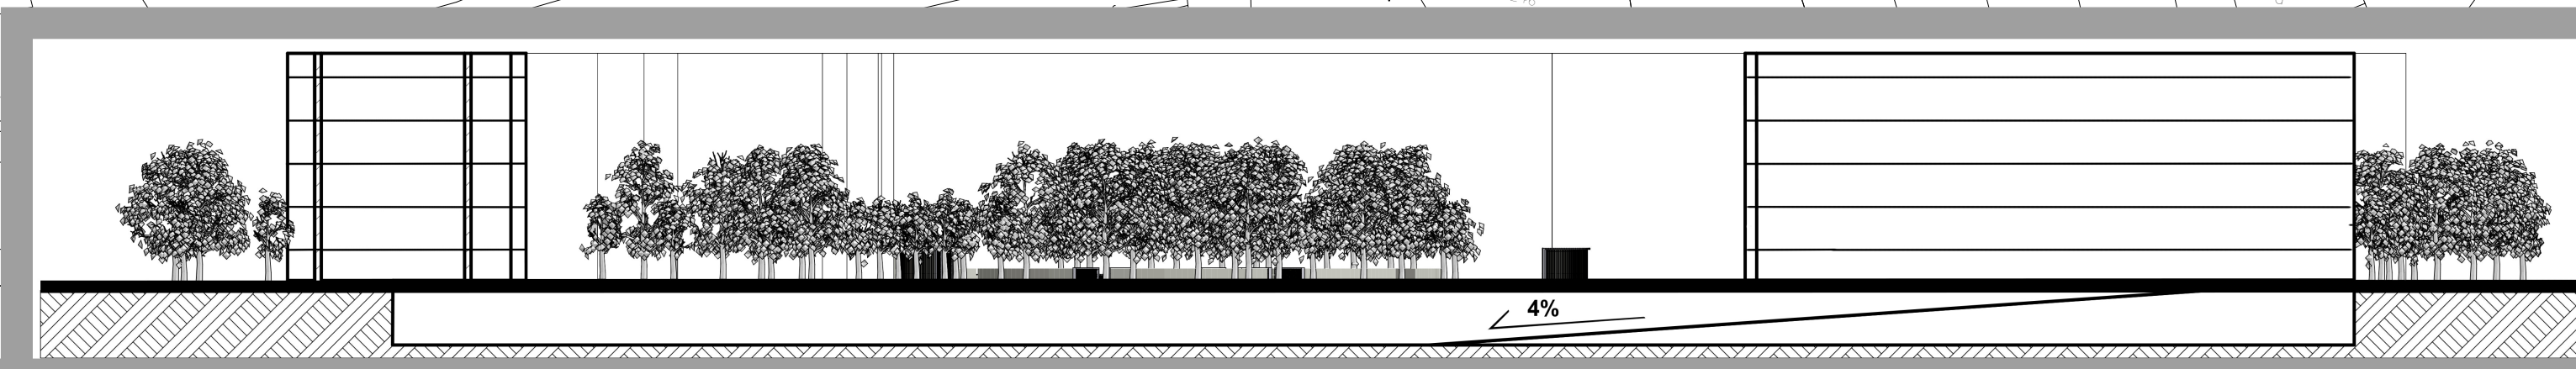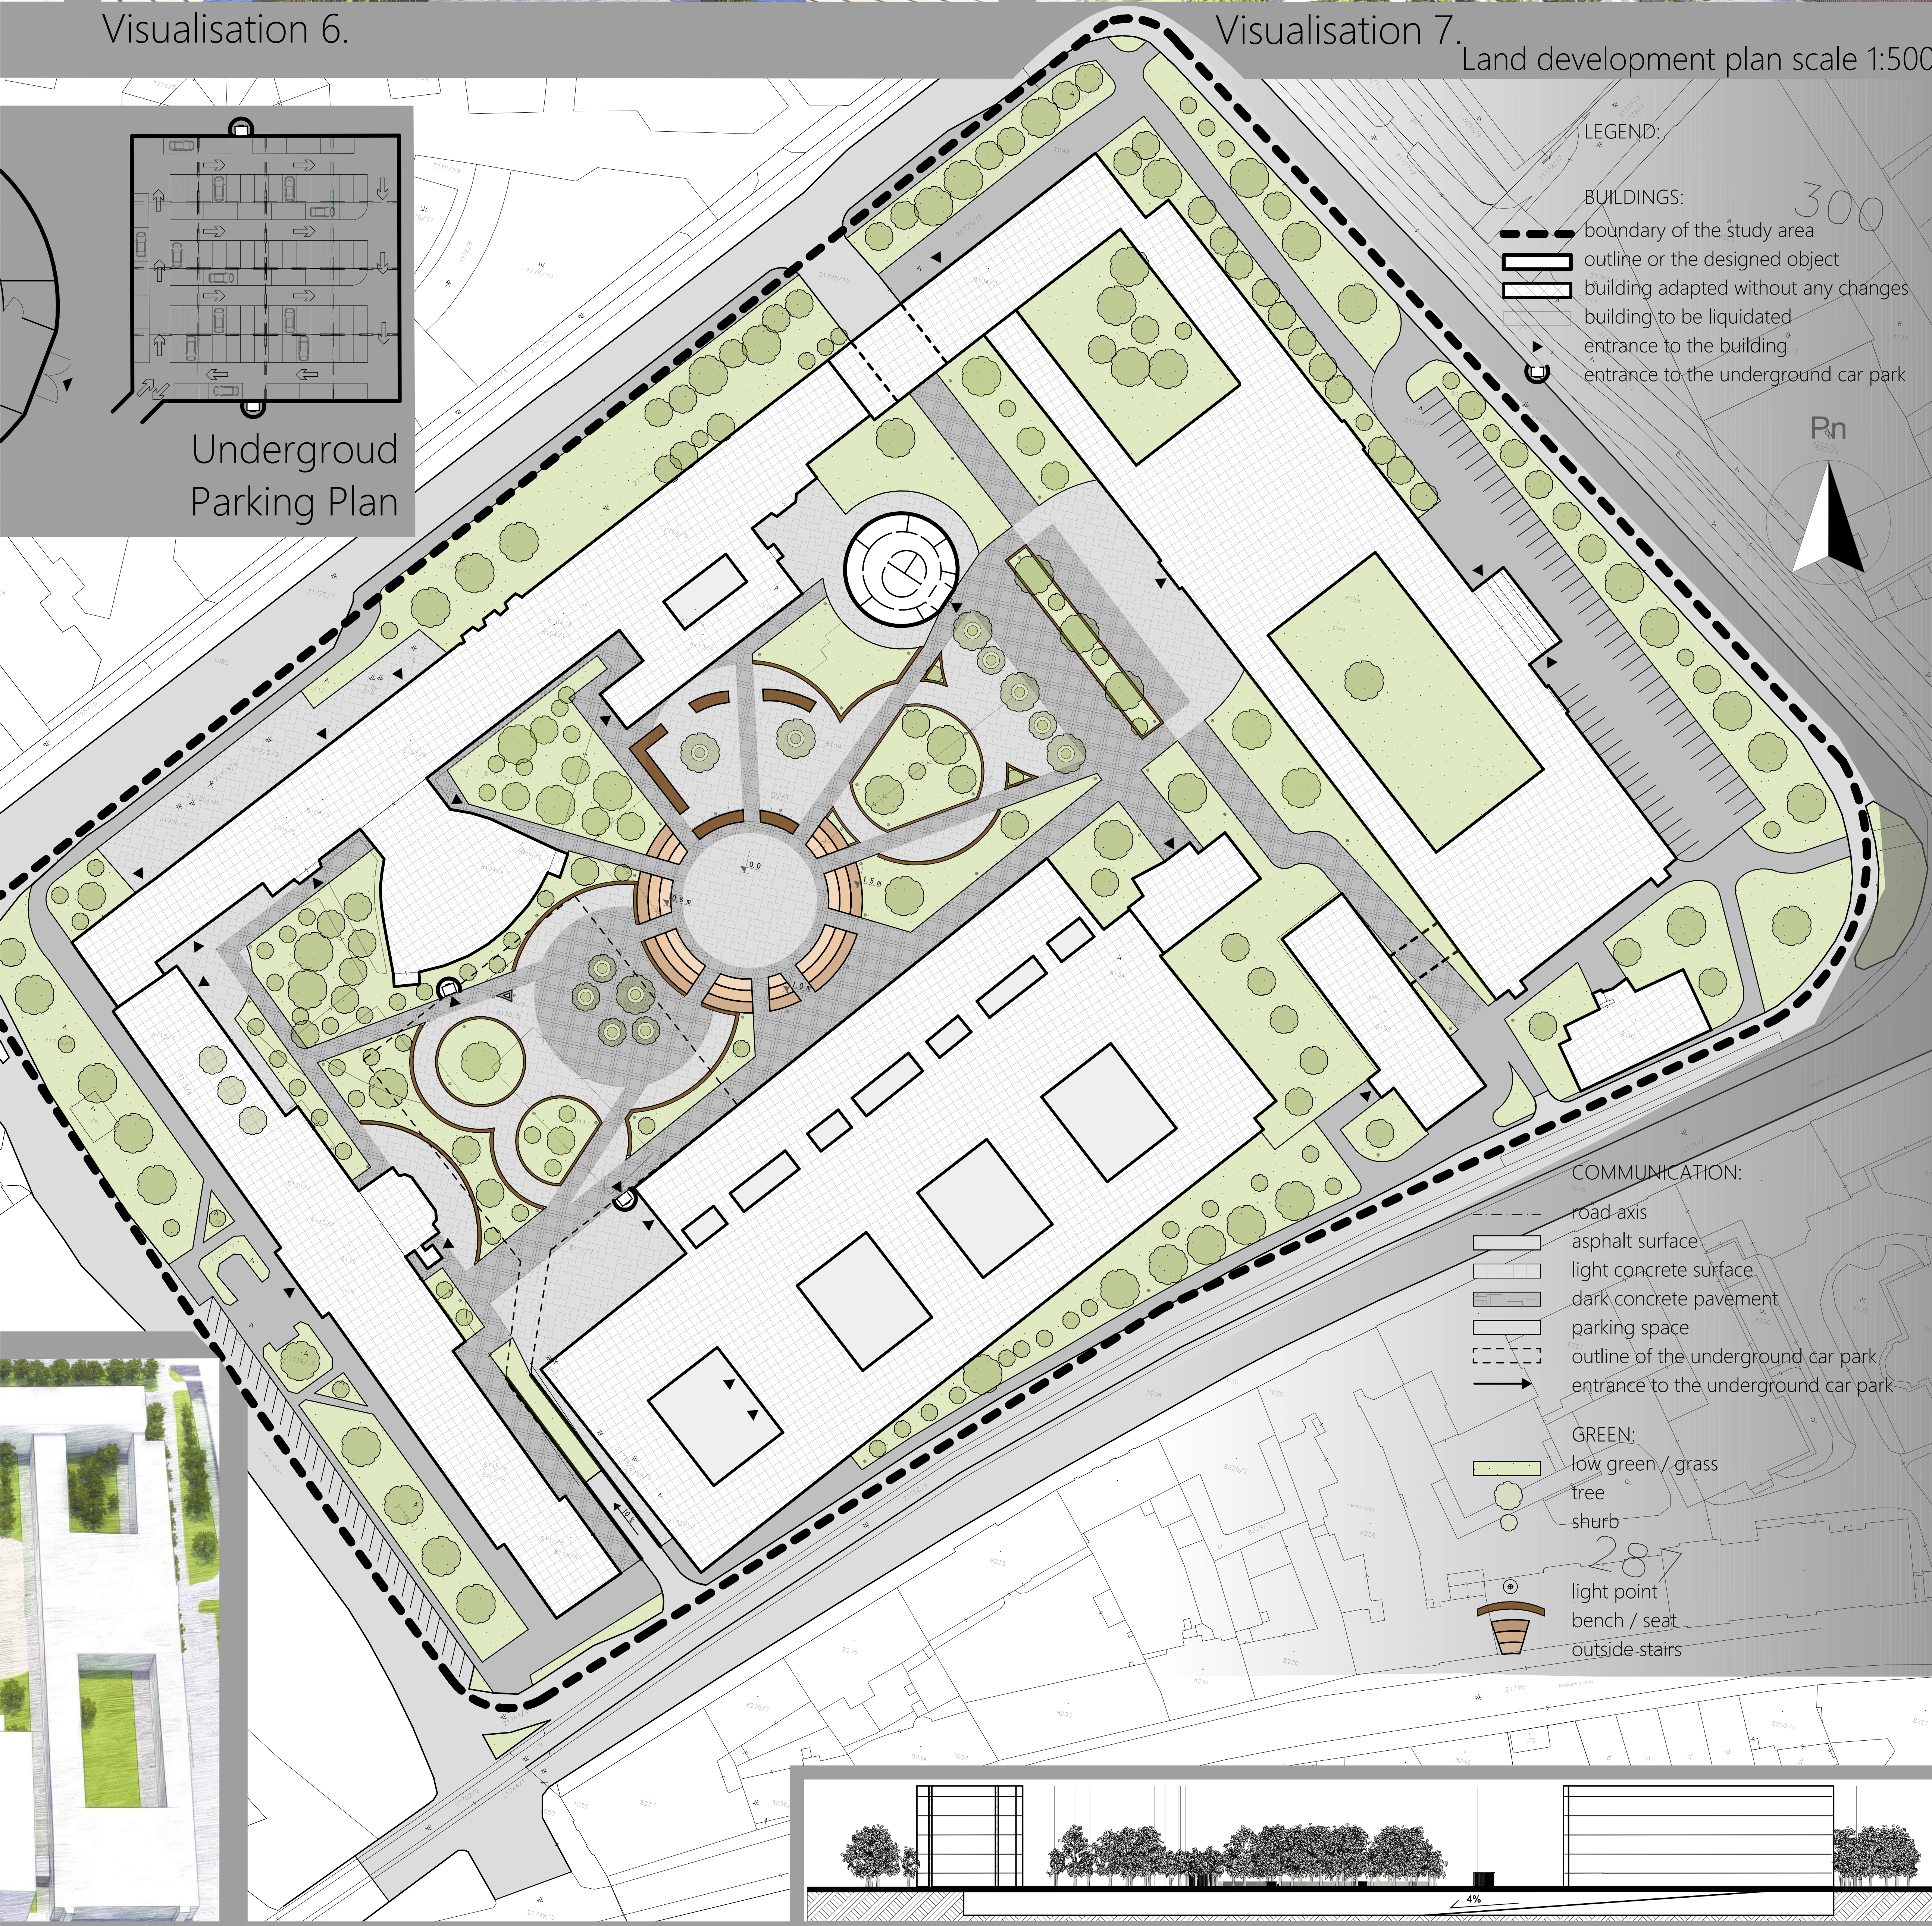

Cross section of the campus area