


Considering the organic texture of the region and its areas, paying attention to it in design can be important. Combining it with today's design and technology today can be somewhat responsive to the field of design and also using the form of buildings in the region can greatly help improve spatial quality. Spatial opening of invitations in Timcheh space increases the user's sense of satisfaction and can be quite important in the design scenario. The texture of the area and the surrounding areas does not create conflict and does not create a gap in the audience's mind in accepting it, and its combination with the architecture of the day can complete the building.



PROF. DR SANAZ HAGHSHENAS

HOSSEIN MIRZABEIGI

Ground Floor Plan

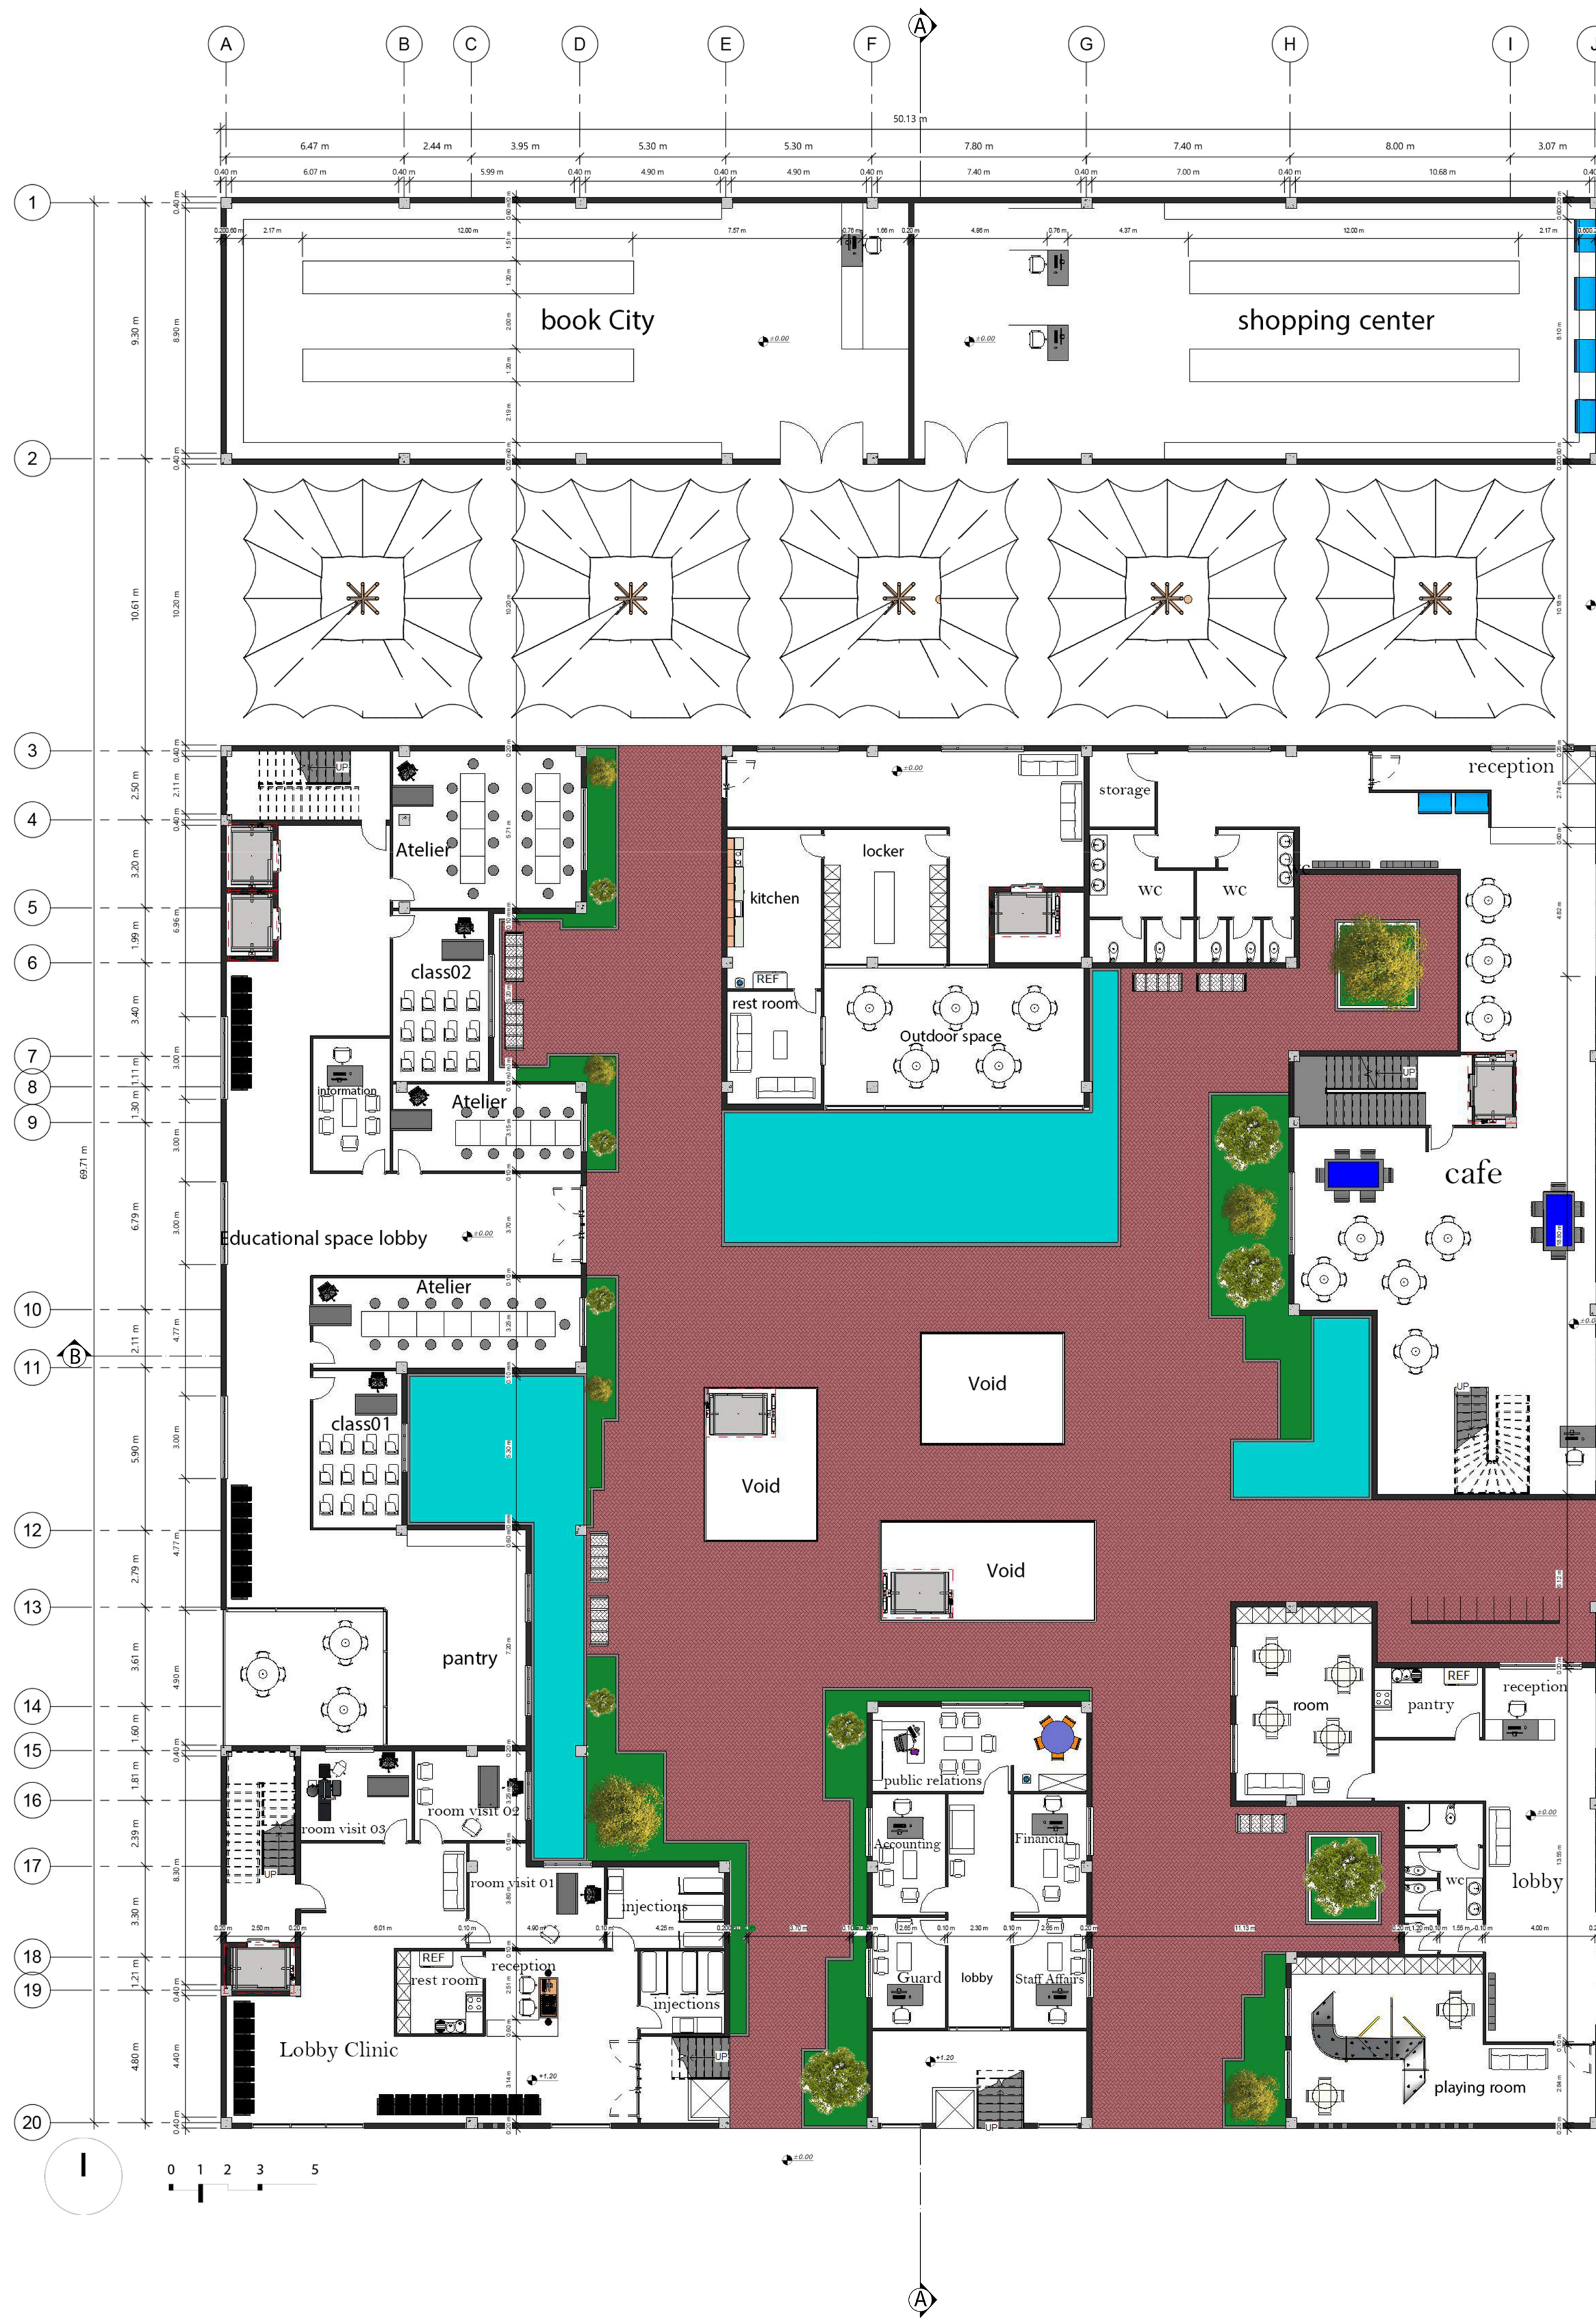

First Floor Plan

