


TEMPLE AT HAPUTALE




LEGEND
20 Rooftop

FLOOR PLAN @ LEVEL +7000 mm

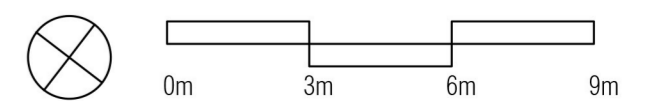


TEMPLE AT HAPUTALE

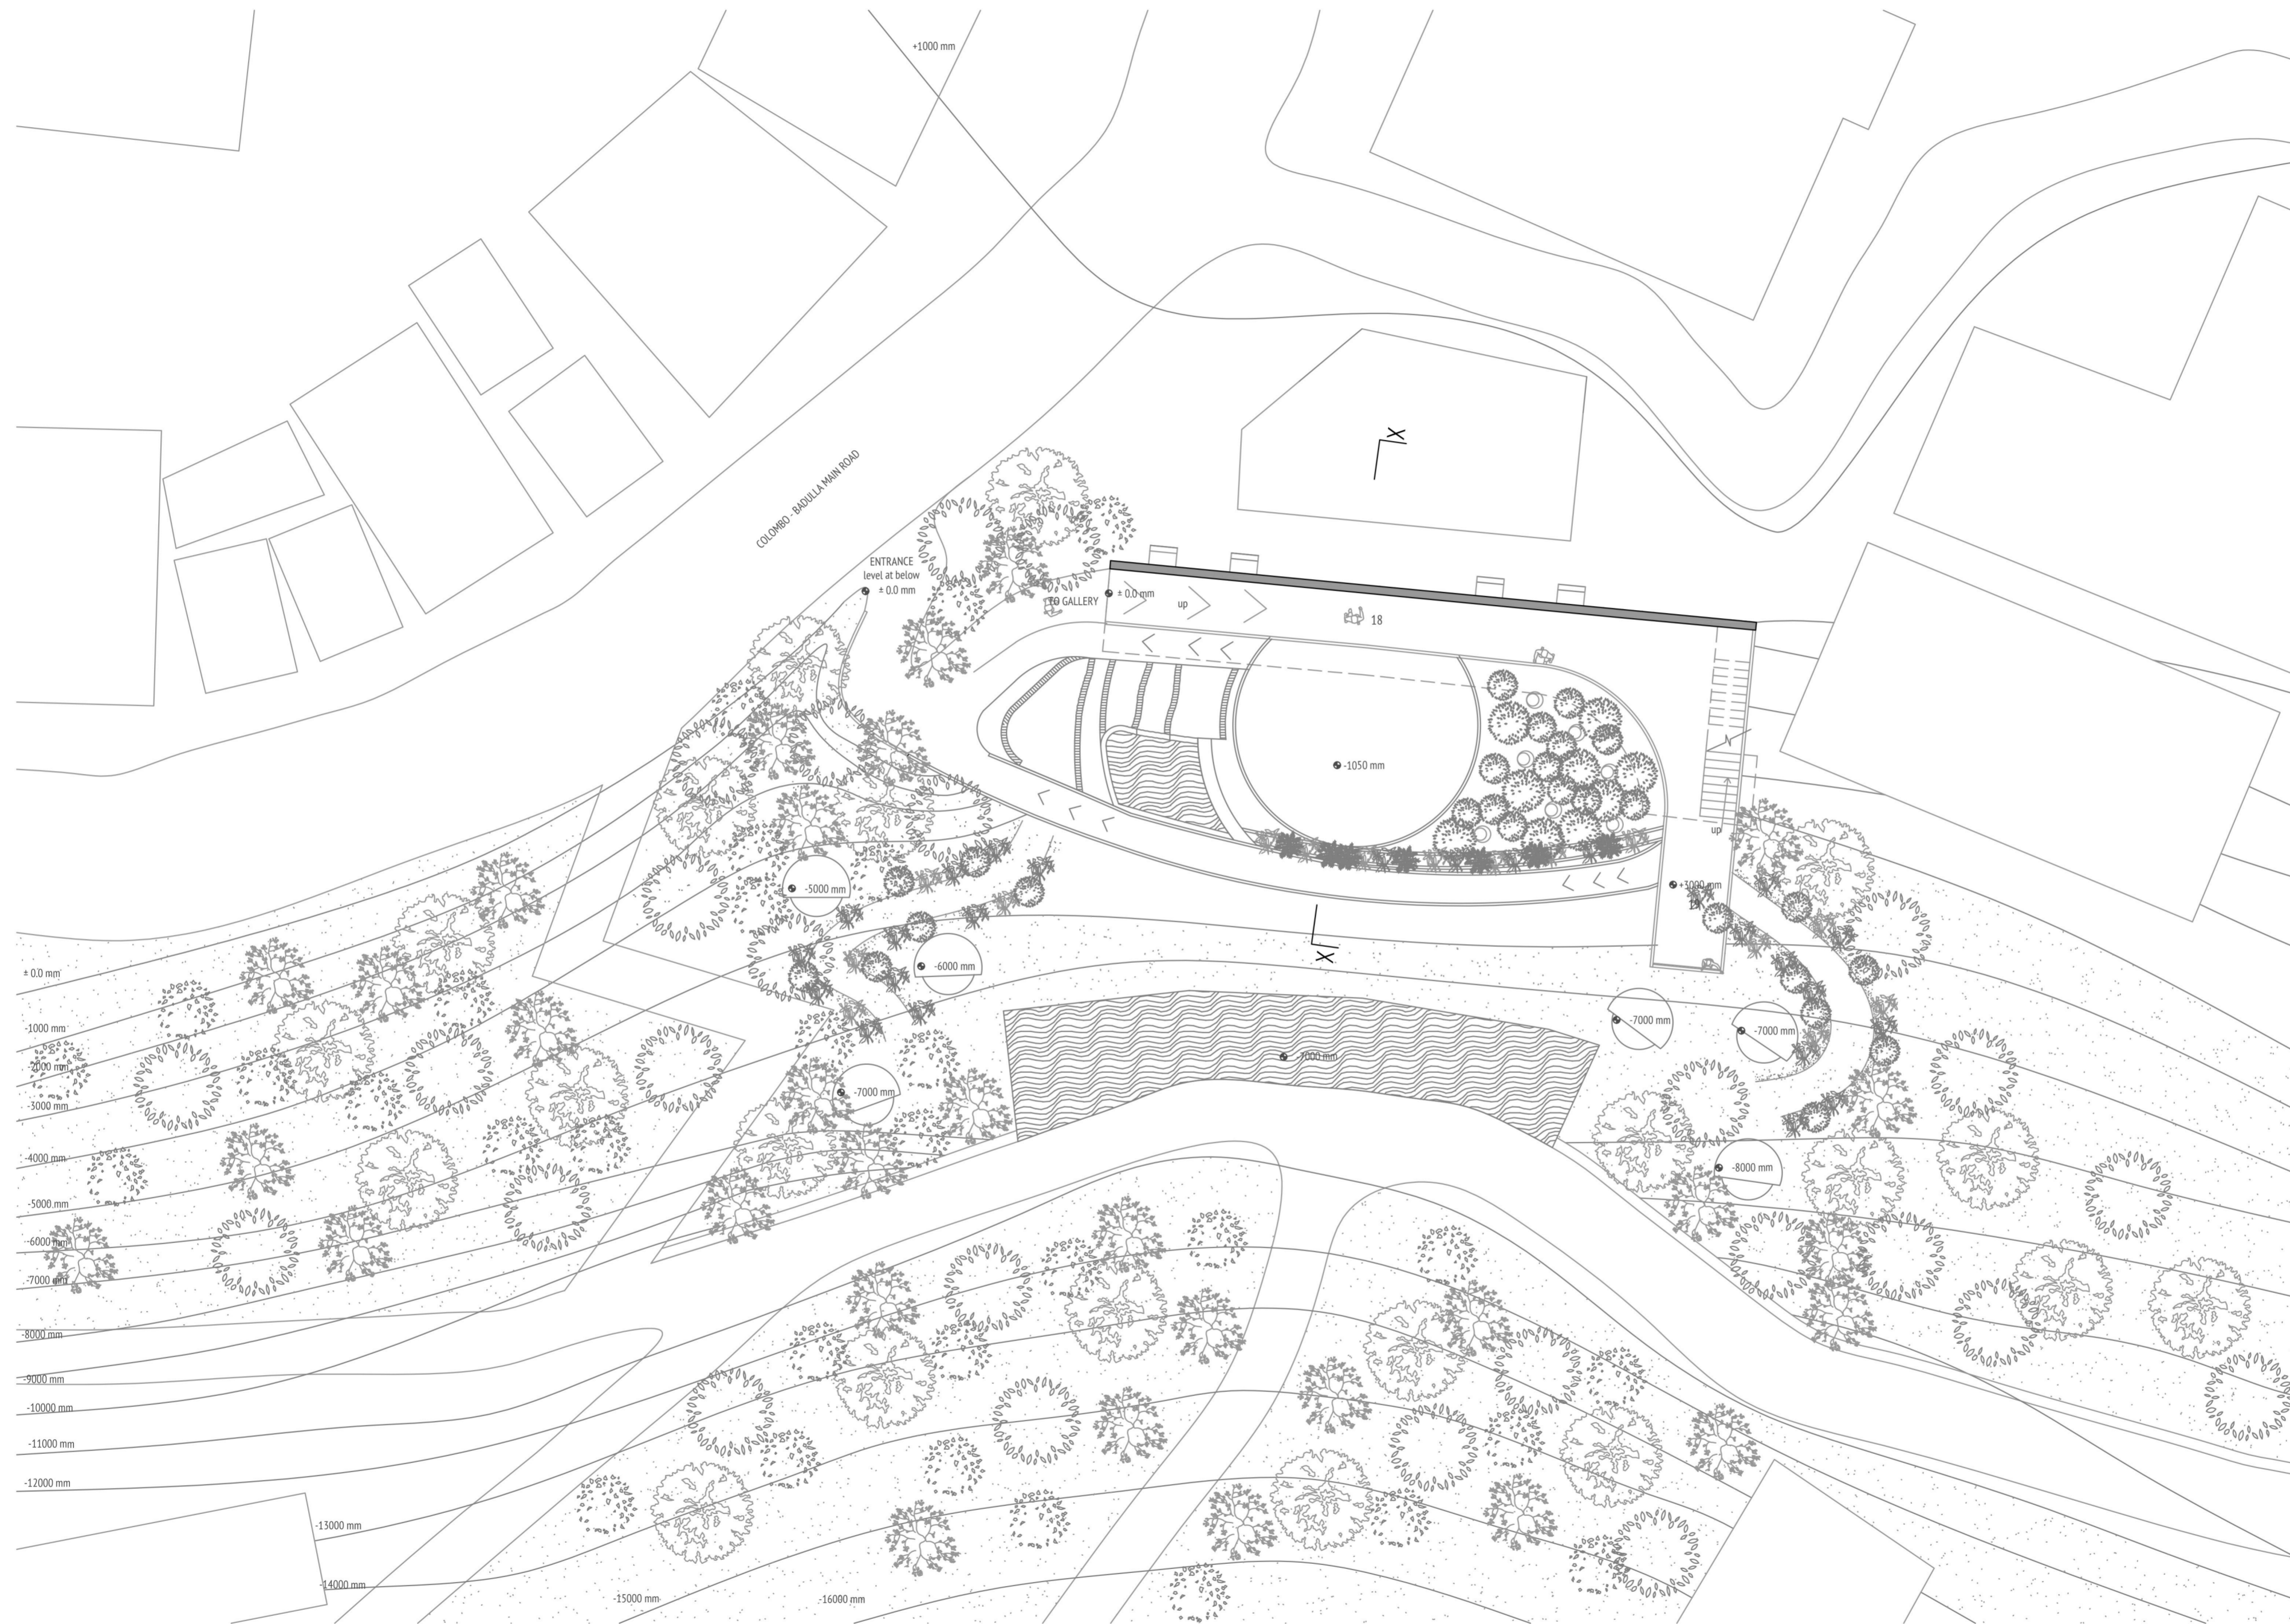


LEGEND
18 Gallery wall
19 view point

FLOOR PLAN @ LEVEL +4500 mm

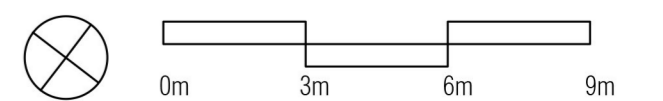


TEMPLE AT HAPUTALE

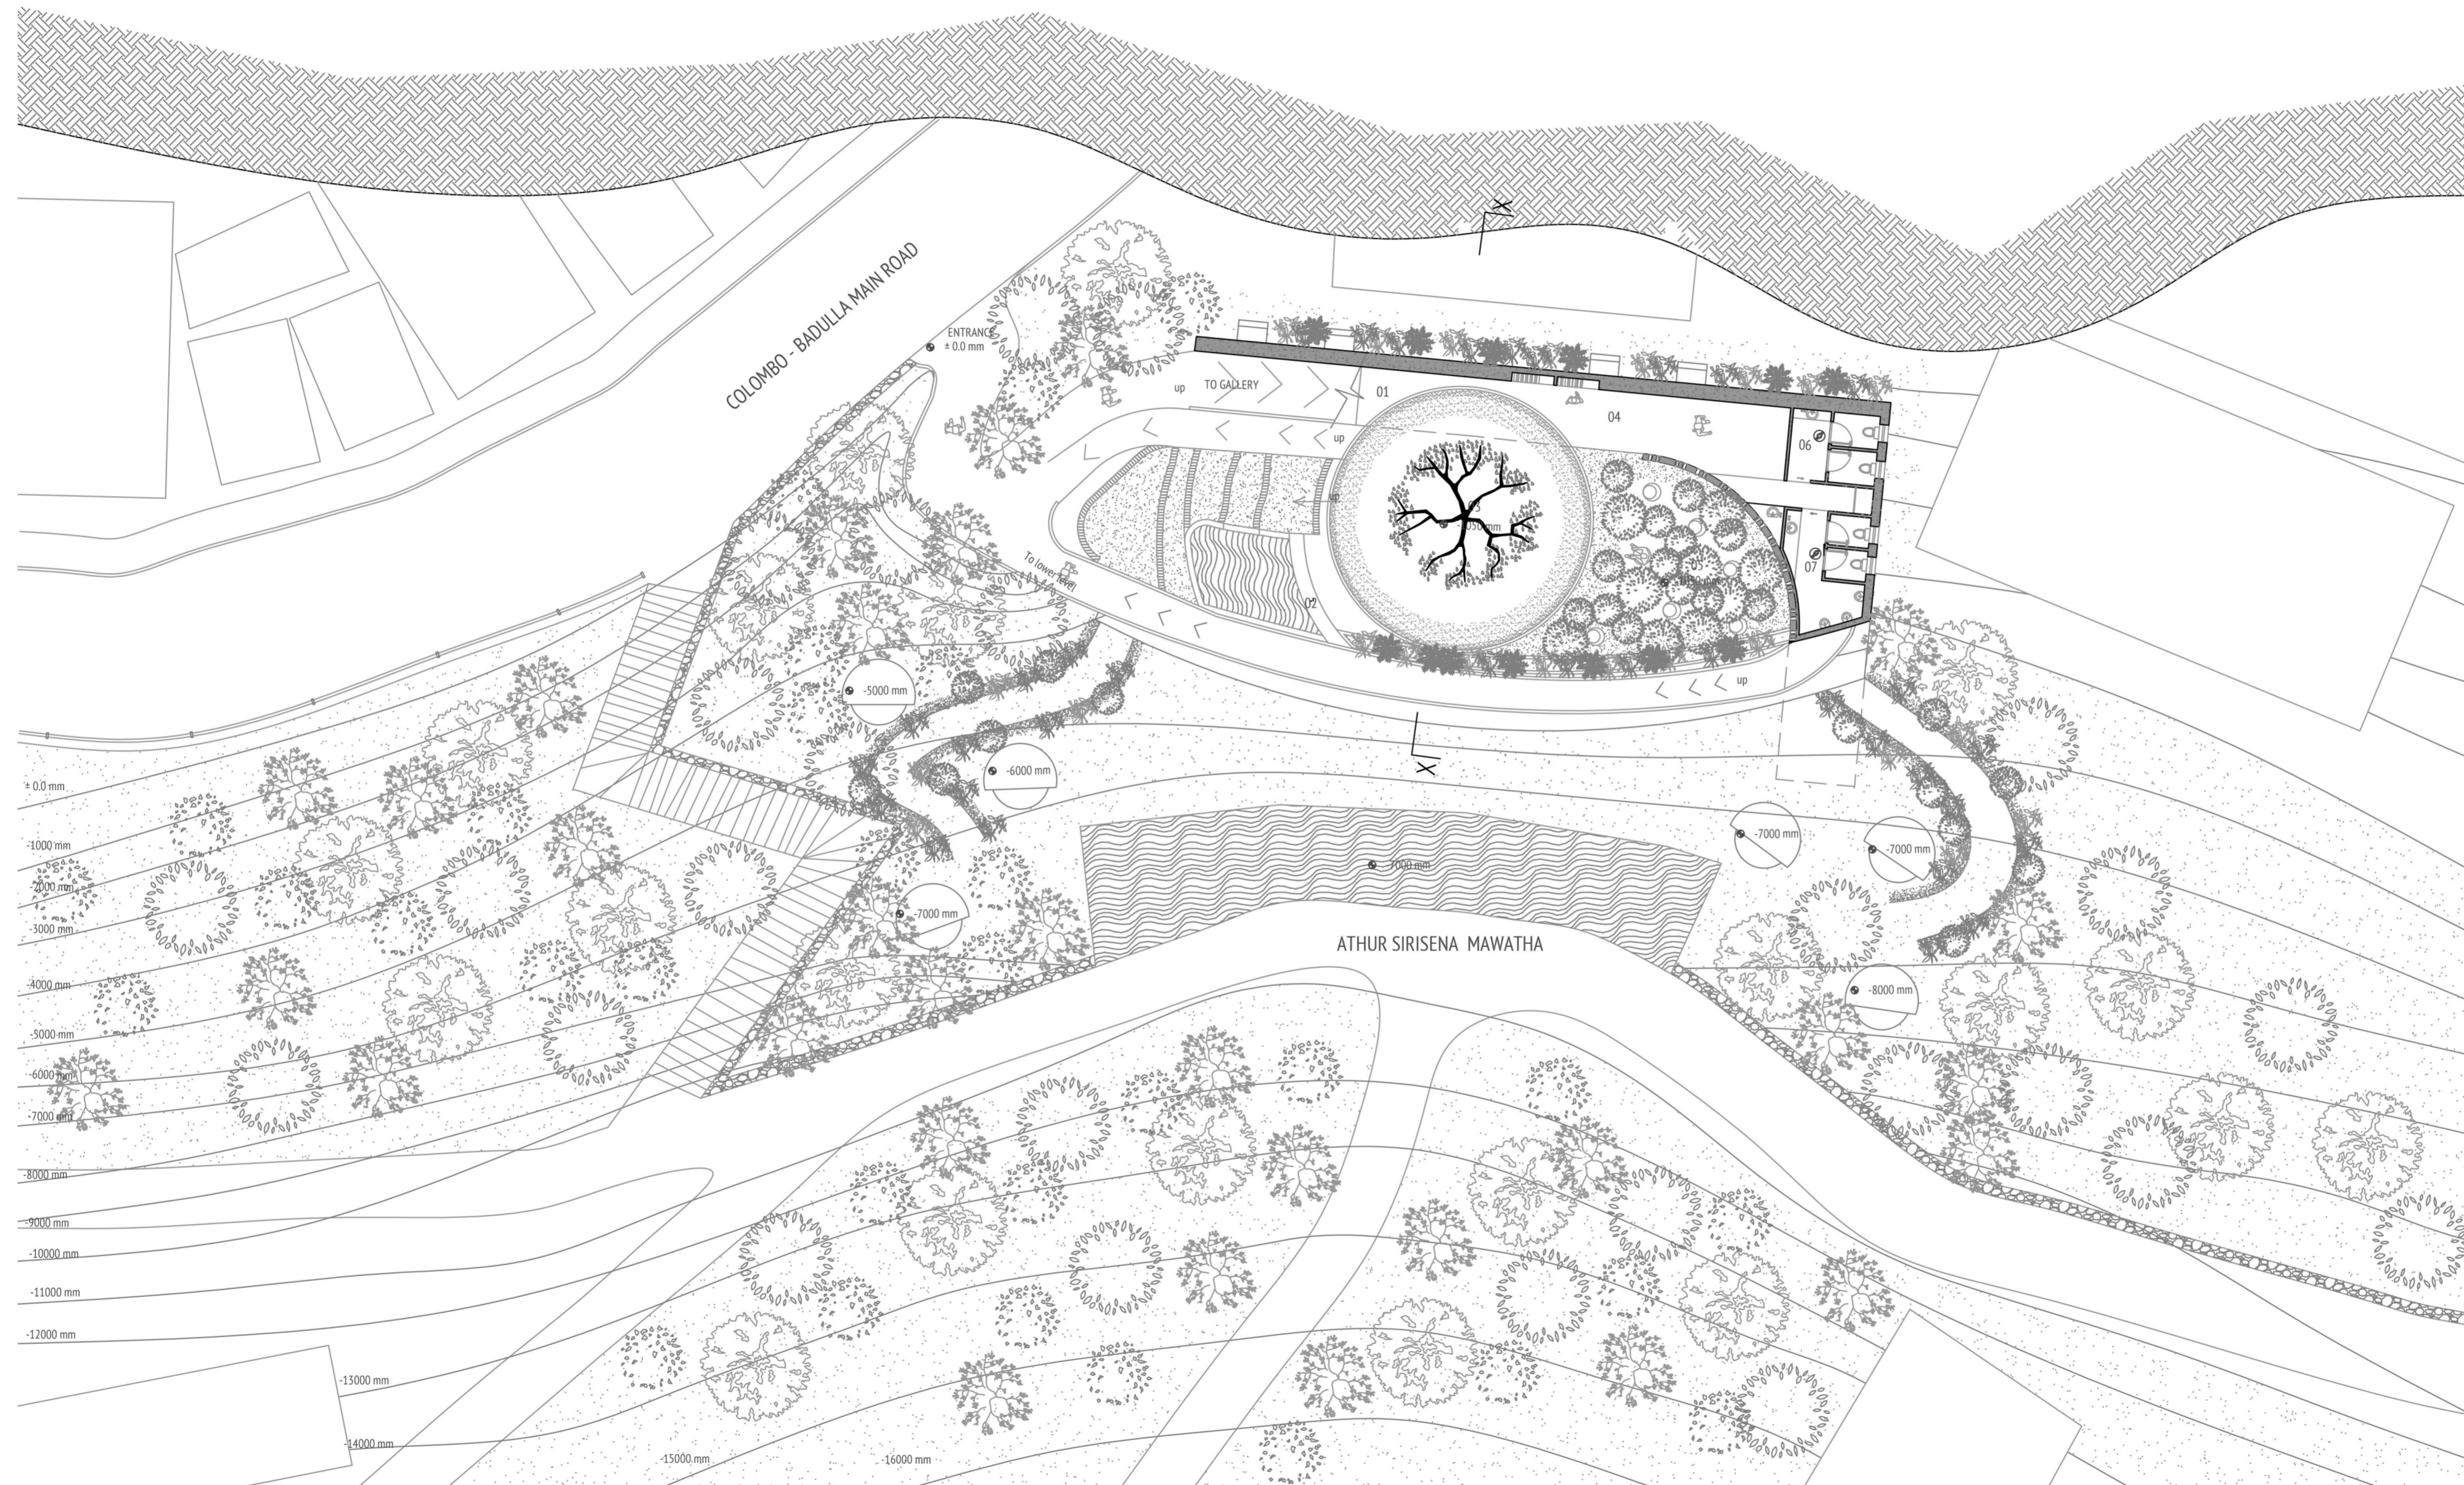


LEGEND

- 01 Shoe storage
- 02 Ablutions
- 03 Bo tree with sand garden
- 04 Mini library area
- 05 Jasmine garden
- 06 Male washroom
- 07 female washroom

FLOOR PLAN @ LEVEL +500 mm

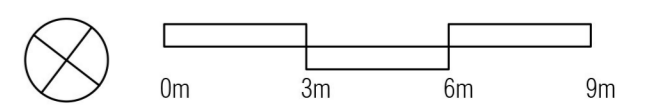


TEMPLE AT HAPUTALE

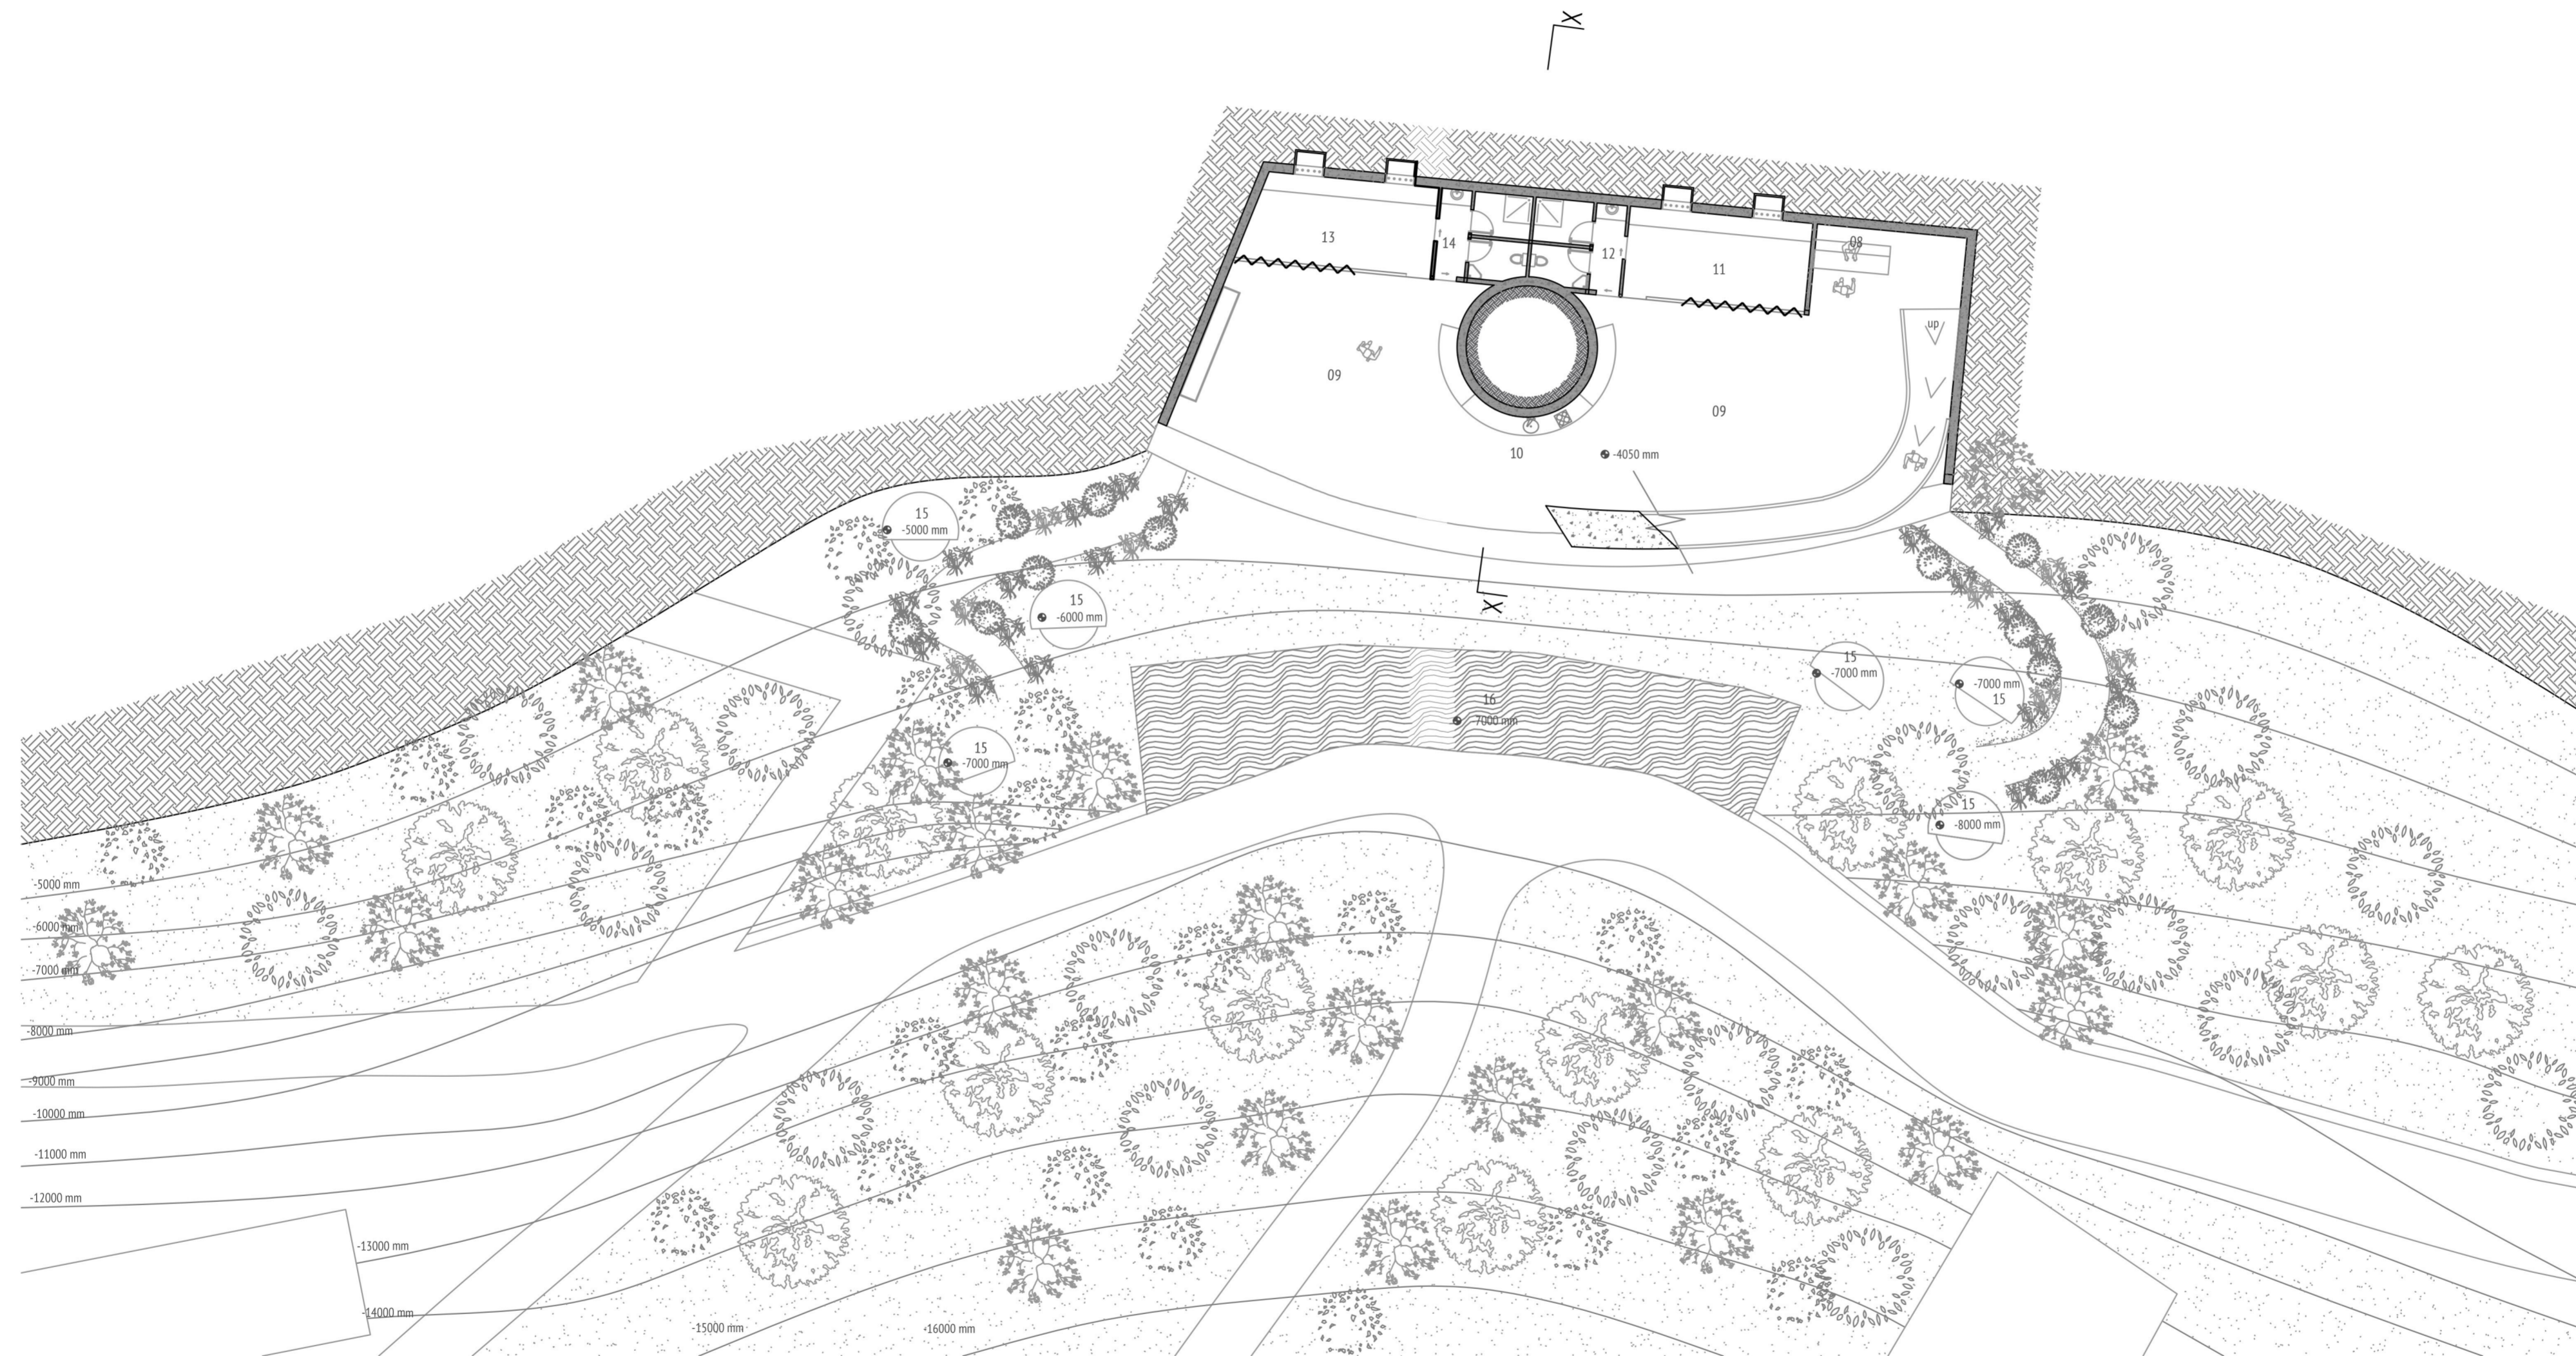


LEGEND

- 08 Admin desk
- 09 Common area
- 10 Pantry area
- 11 Male accommodation
- 12 Male washroom
- 13 Female accommodation
- 14 Female washroom
- 15 Meditation pods
- 16 Infinity pond

FLOOR PLAN @ LEVEL -2500 mm

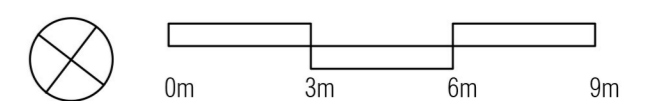

TEMPLE AT HAPUTALE

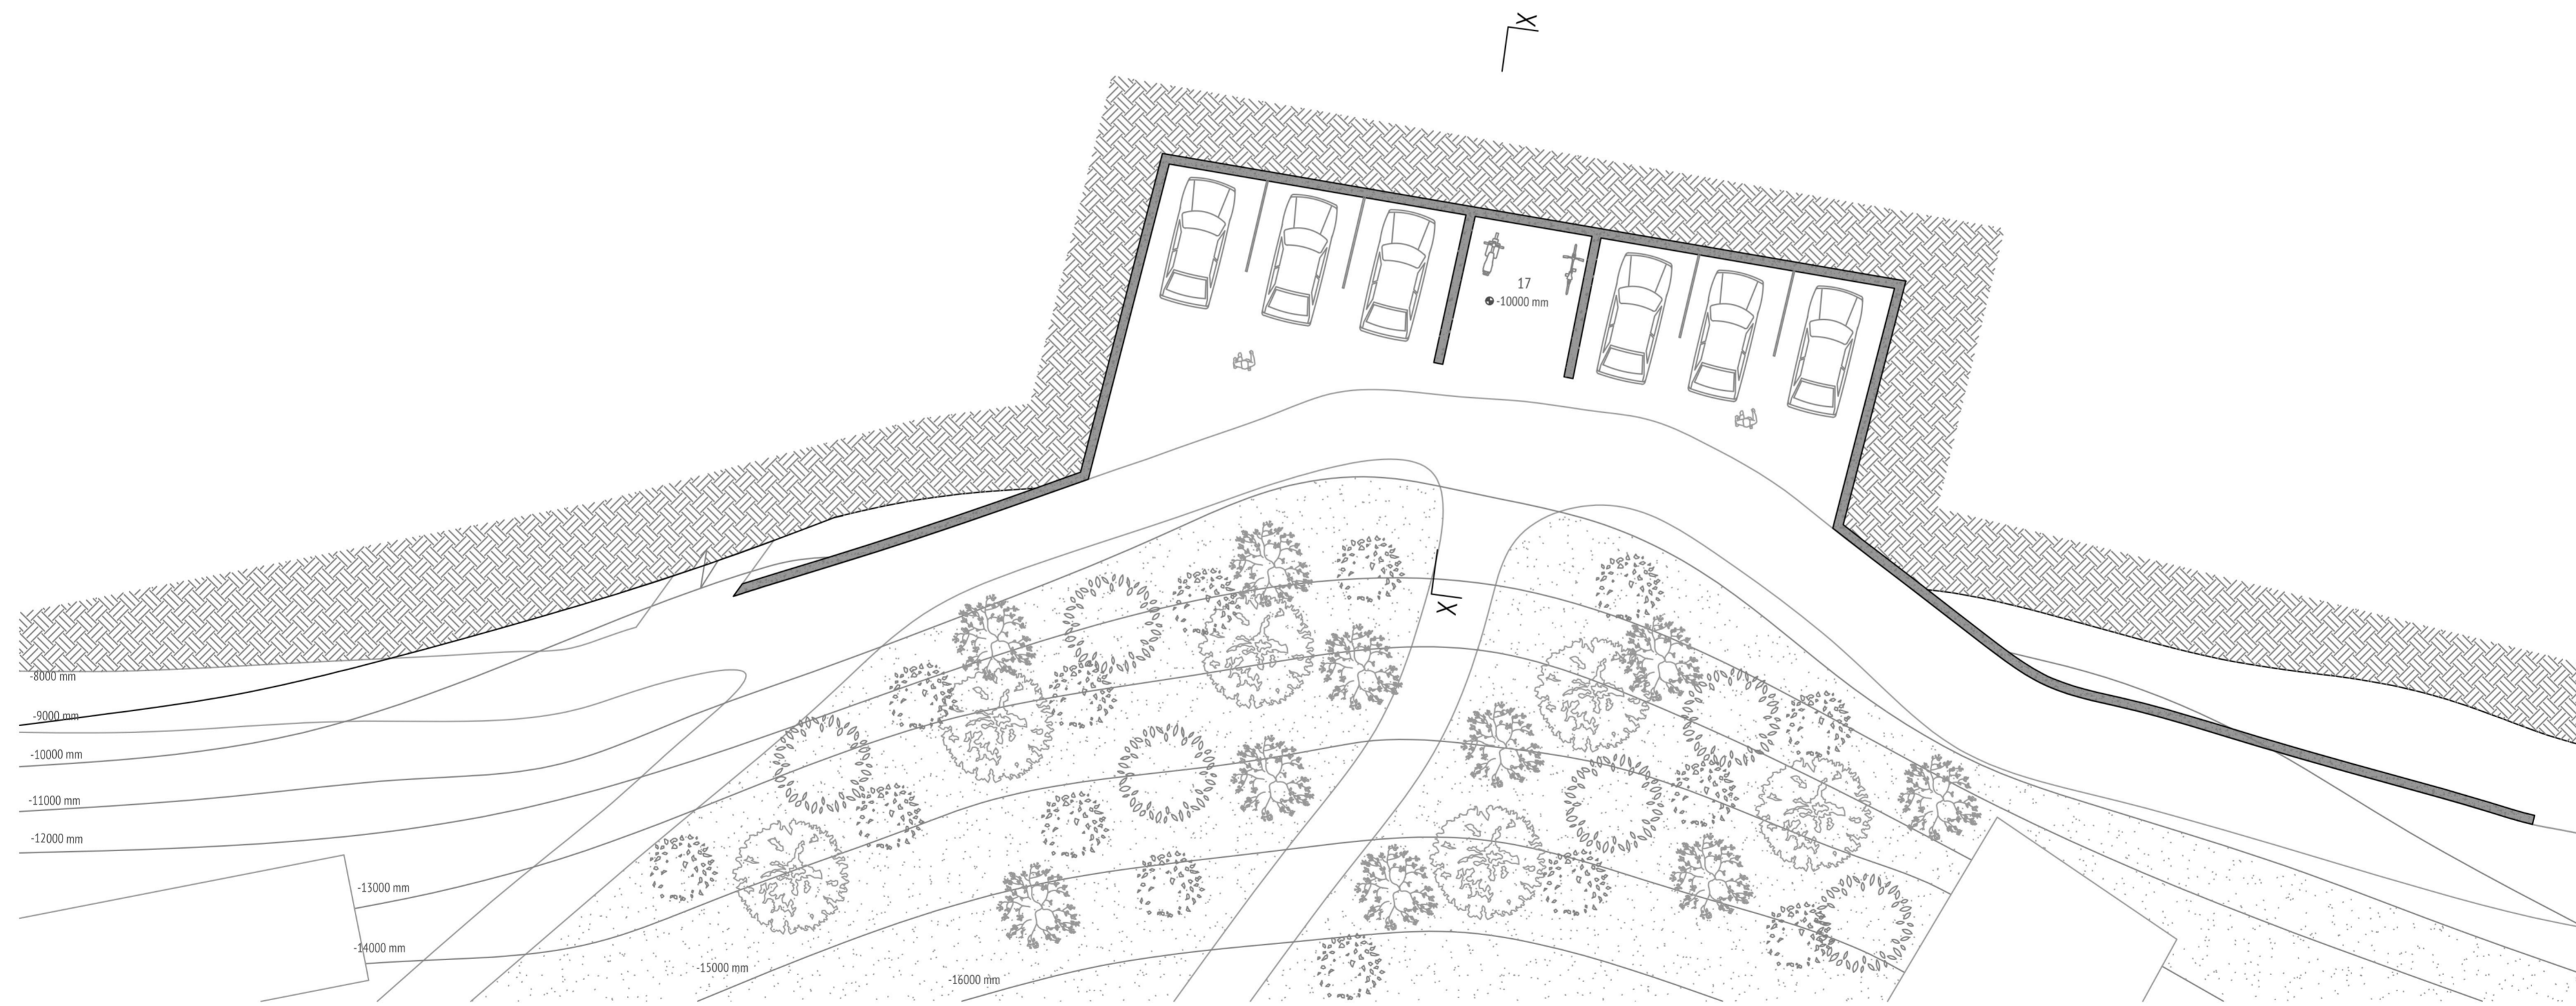

LEGEND
17 Parking

FLOOR PLAN @ LEVEL -8500 mm

