



- Students**
- multifunctional study spaces
- classrooms
- auditorium
- transforming studio
- open\closed spaces
- leisure and fun

**Common- students\staff**


- green wall
- Cafeteria
- restaurants
- sports
- family leisure area
- Staff**
- Laboratories
- offices
- teachers lounge

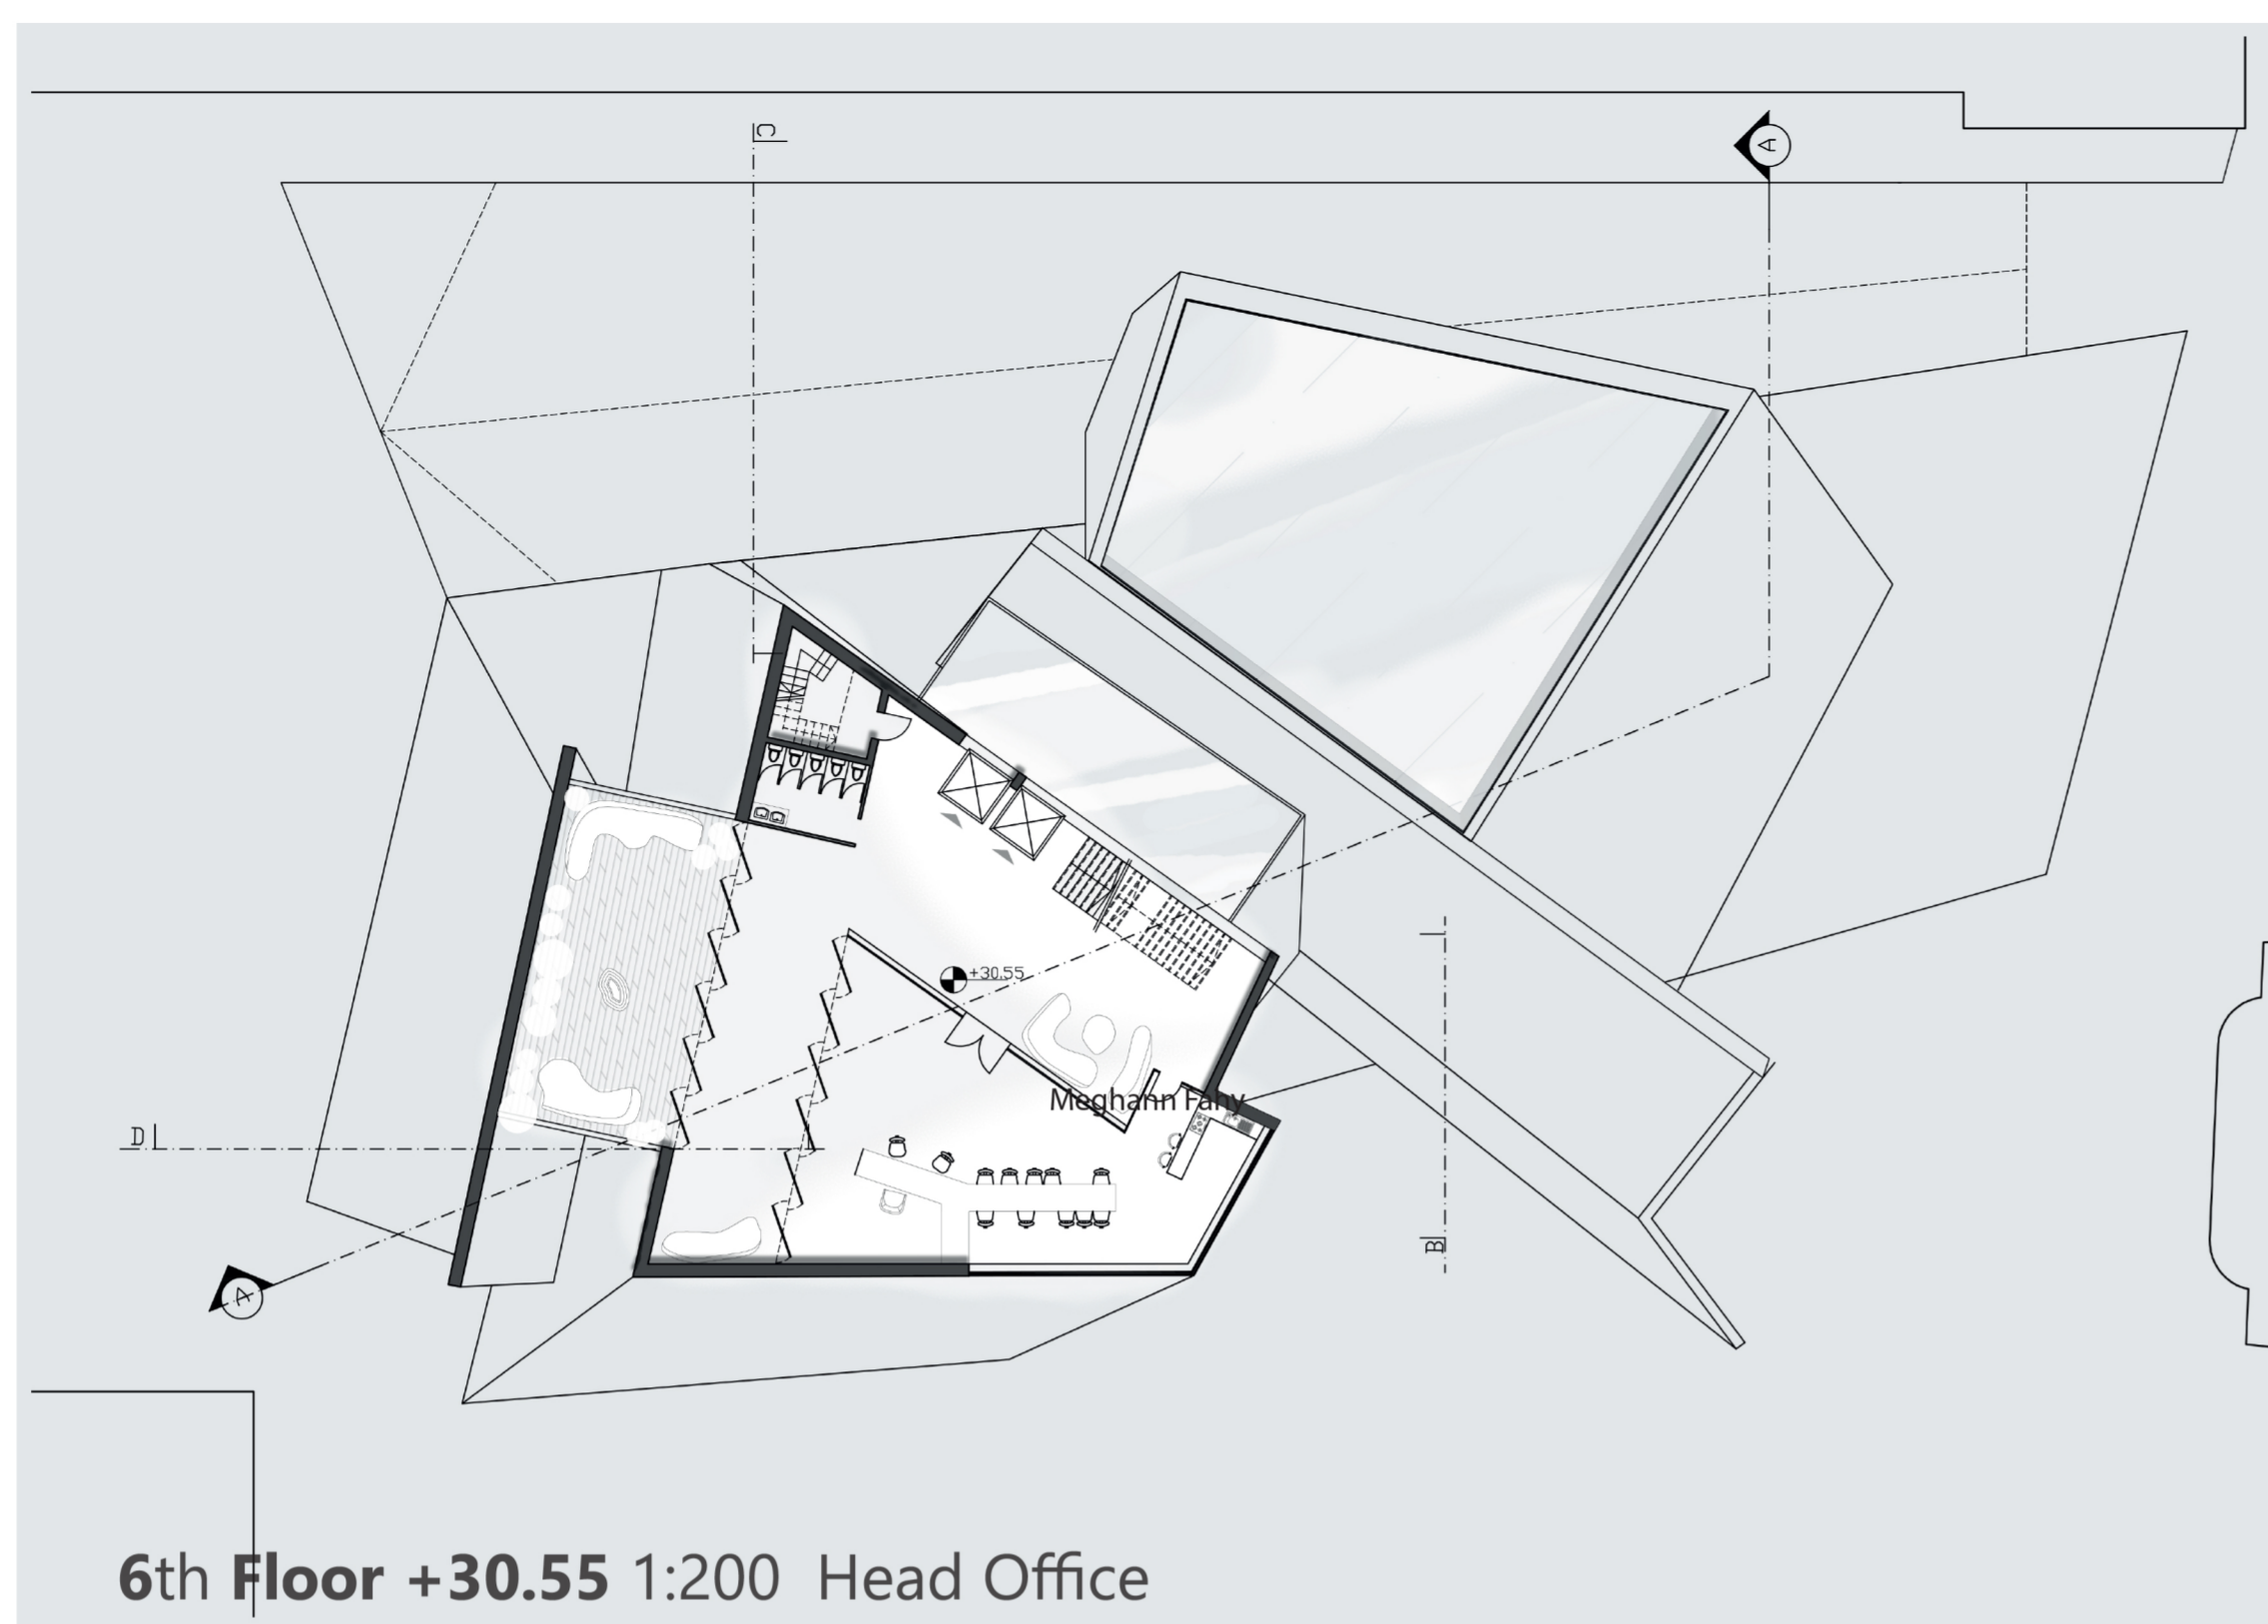

**6th Floor +30.55** 1:200 Head Office

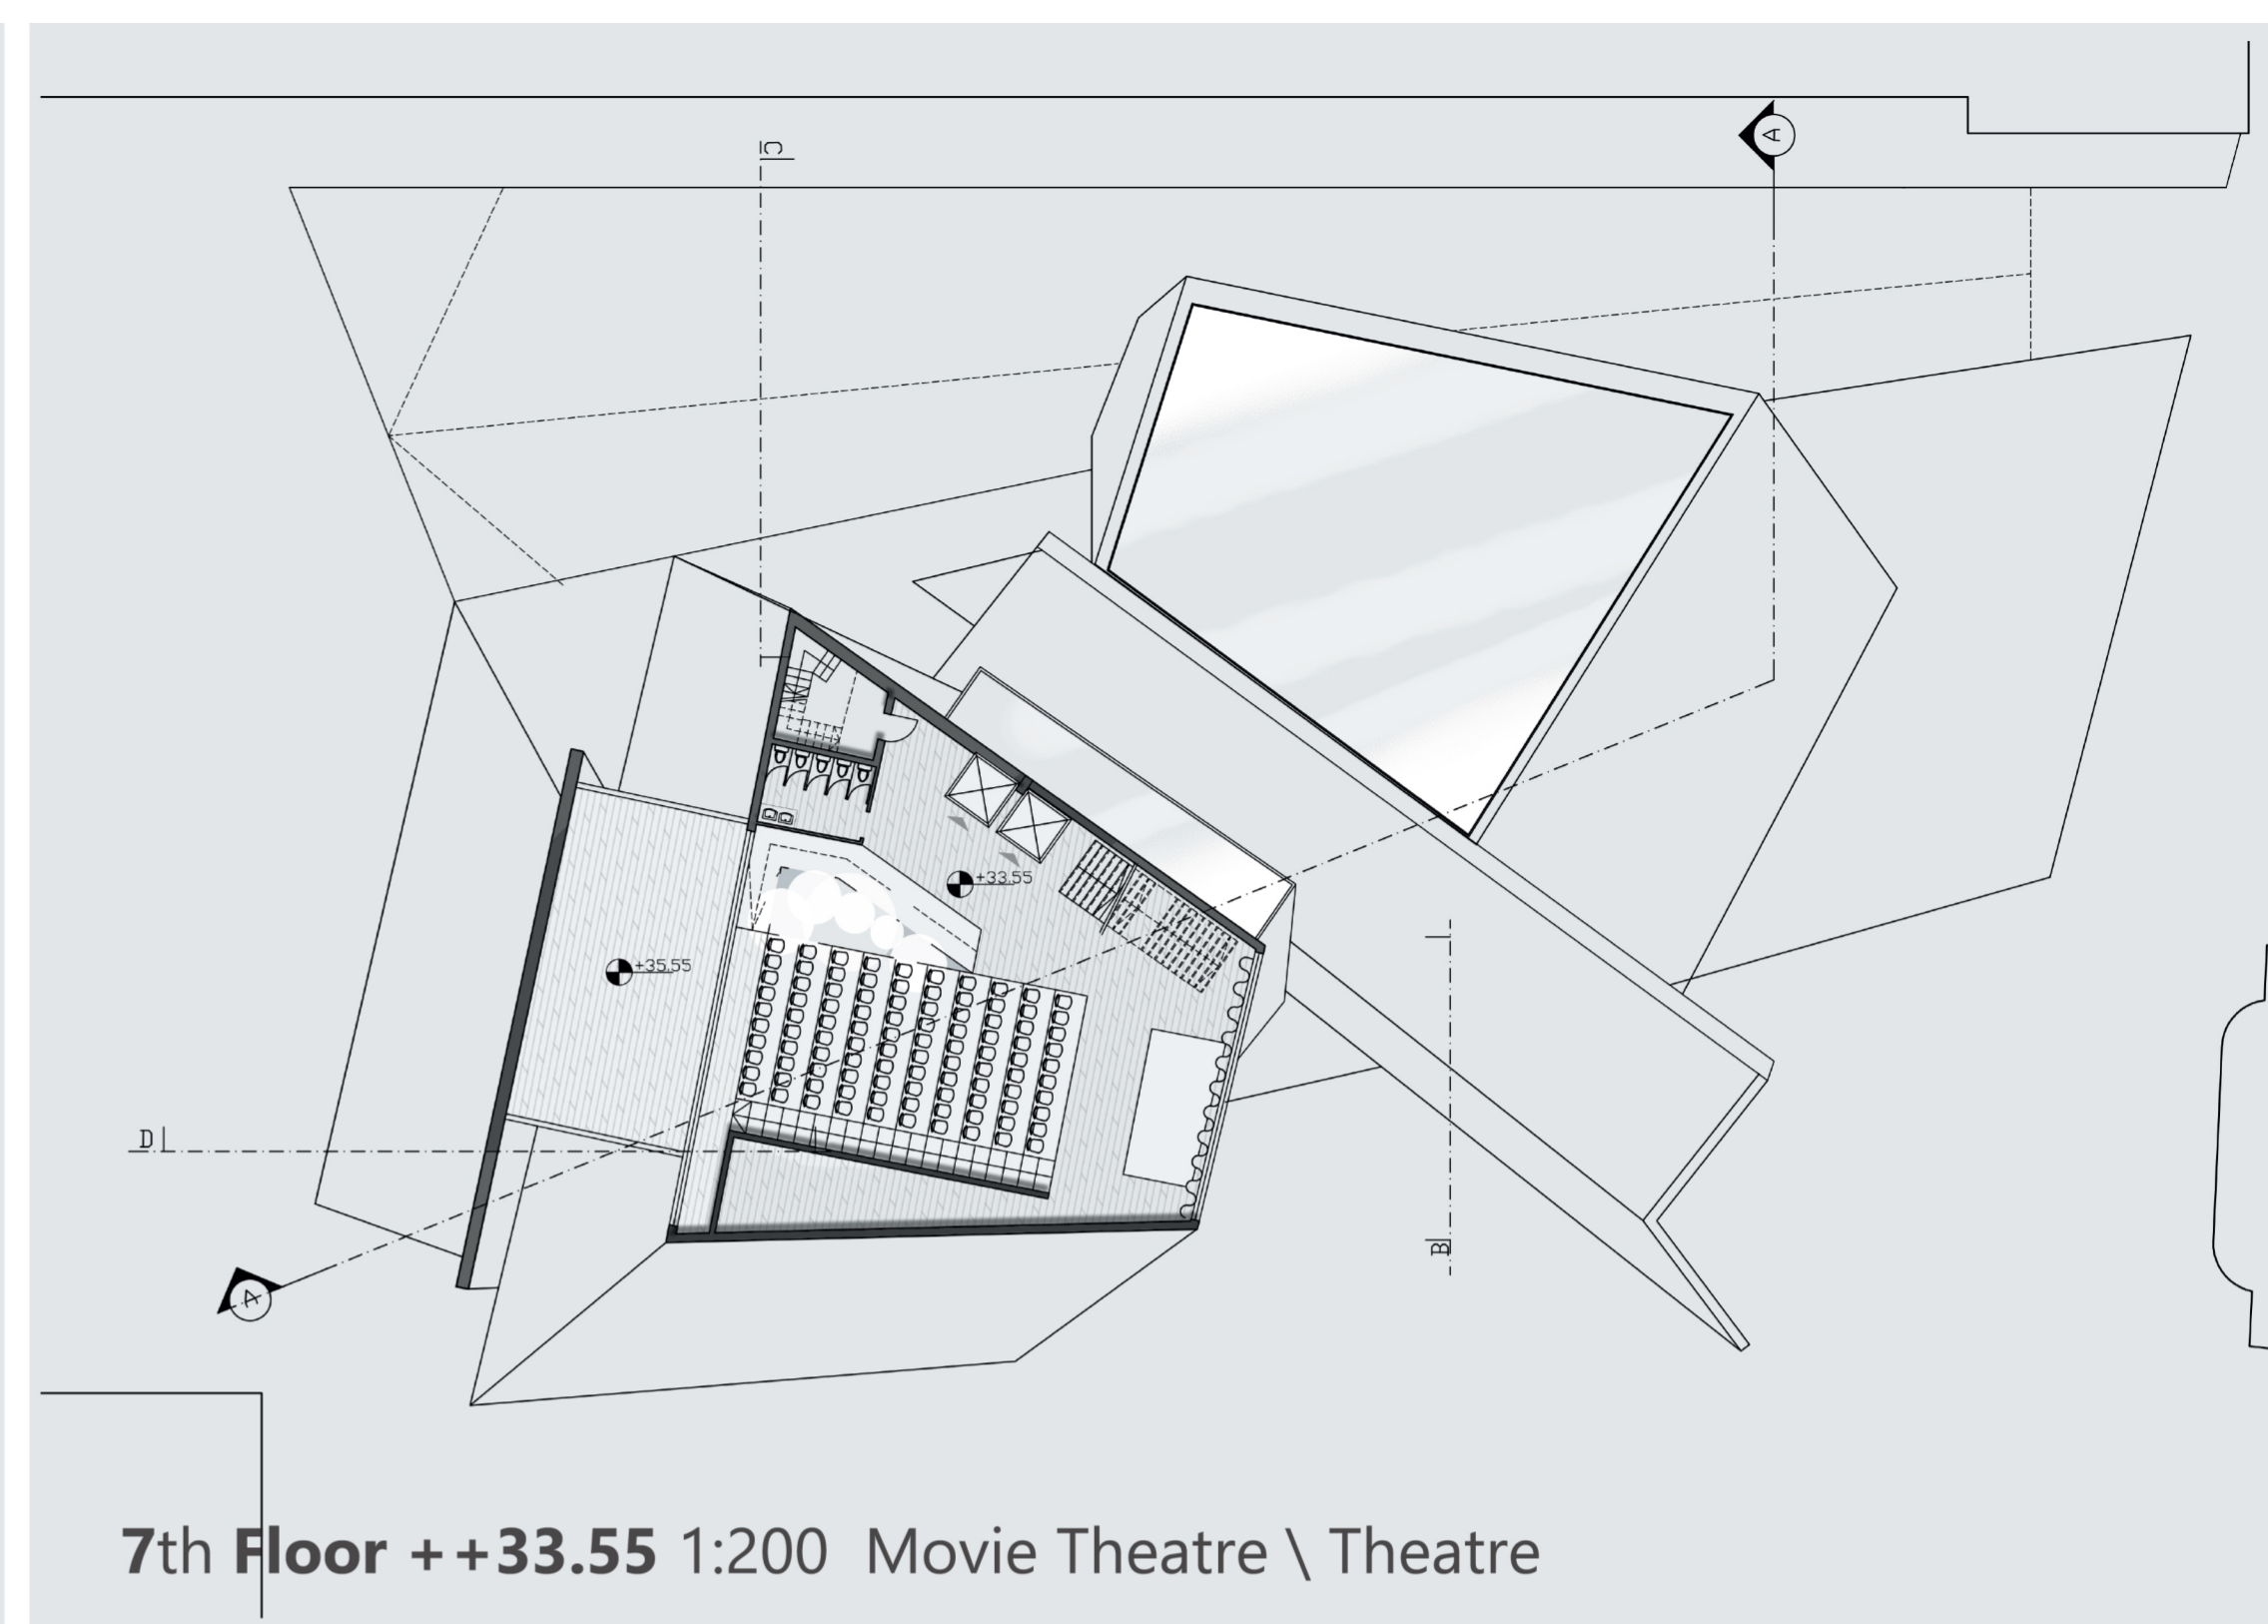

**7th Floor ++33.55** 1:200 Movie Theatre \ Theatre

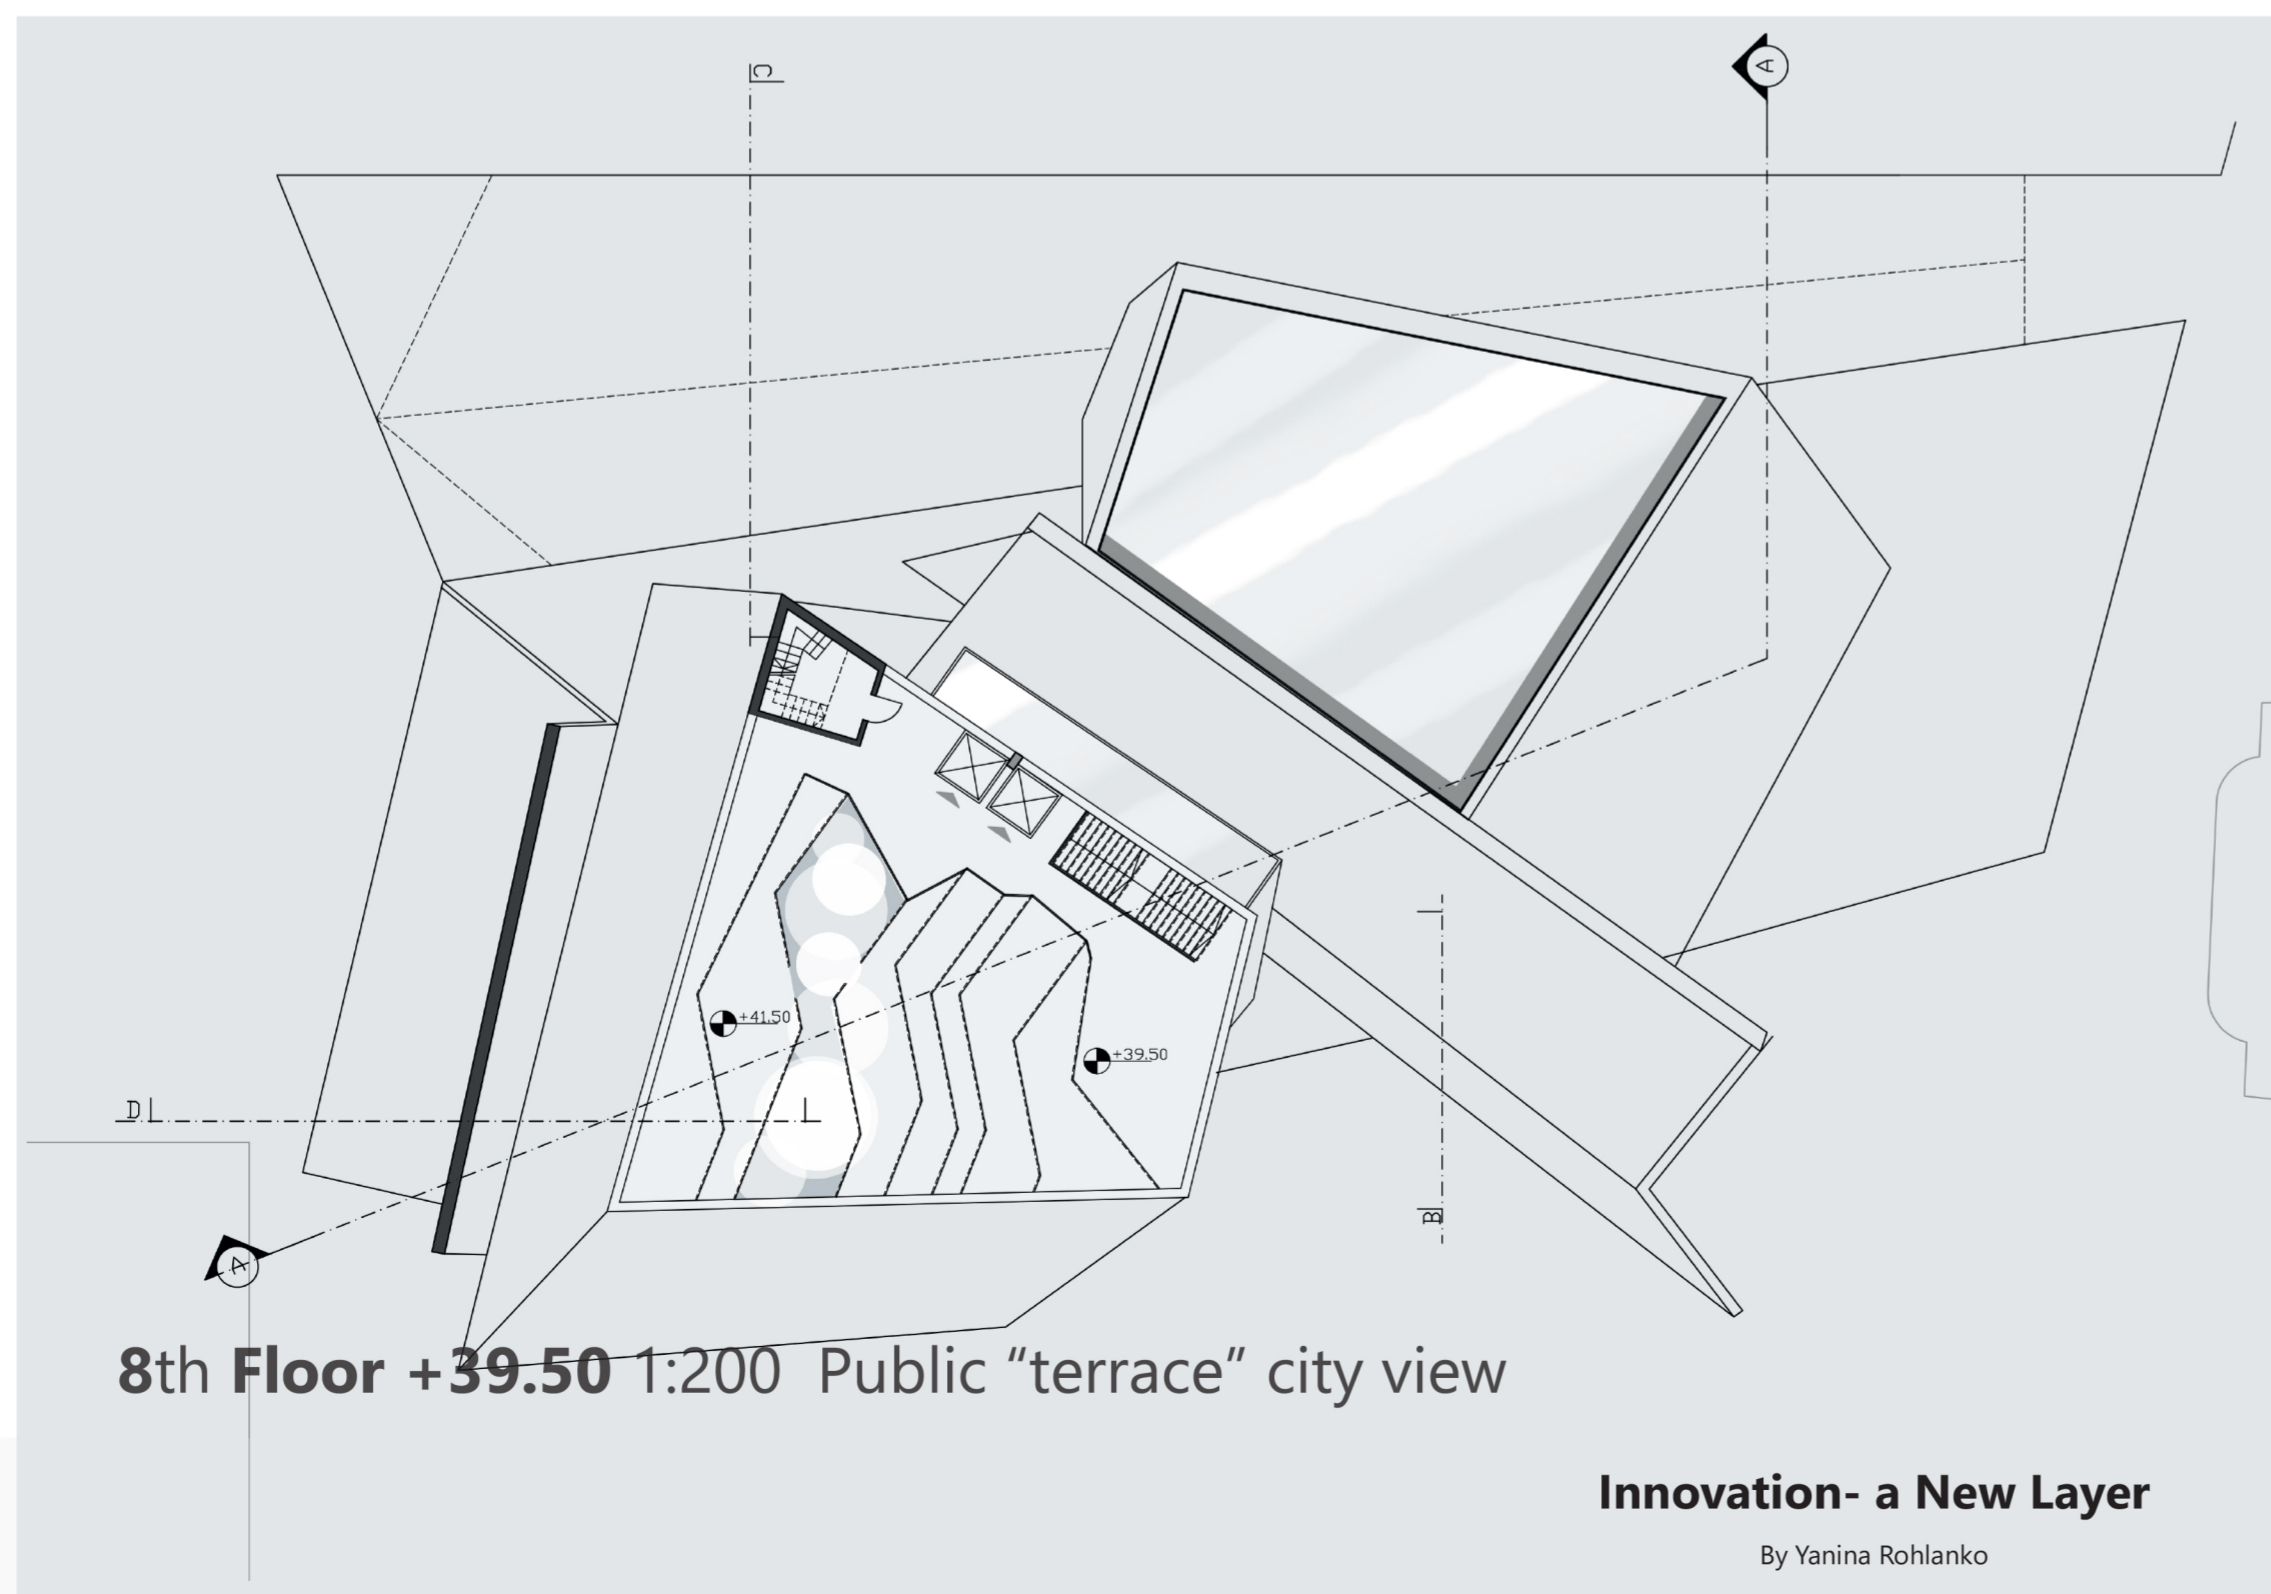

**8th Floor +39.50** 1:200 Public "terrace" city view

