

# JASTRZEBIE




SCALE 1:1000

1000 0 1000 2000 3000 4000 cm

- STUDY AREA
- EXISTING BUILDING
- GREEN TERRACE
- TERRACE
- BICYCLE PATH
- PEDESTRIAN COMMUNICATION
- WALKING AND CYCLING COMMUNICATION
- DESIGNED CAR COMMUNICATION
- EXISTING CAR COMMUNICATION
- ENTRANCE TO THE BUILDING
- NUMBER OF STOREYS
- BRIDGE
- PASSAGE IN THE ESCARPMENT
- STOP FOR CYCLISTS
- PARKING
- EXISTING TREE
- PROJECT TREE
- SLOPE
- SPIRIT LEVEL
- PZ PLAYGROUND

## MAIN CONTENT OF INDIVIDUAL ZONES

- RECREATION AREA
  1. TOBOGGAN RUN
  2. SLEDGE WAREHOUSE
  3. TECHNICAL ROOMS FOR METHANE DRAINAGE STATIONS
- MEADOW ZONE
  1. OUTDOOR CINEMA
  2. TOILETS
- RELAXATION AREA
  1. LIBRARY PAVILIONS
- THERAPEUTIC AND HEALTH ZONE
  1. GRADUATION TOWER WITH THE INHALATORIUM
  2. PAVILIONS WITH A SENSORY GARDEN
  3. TOILETS
- VIEWING ZONE
  1. VIEWING PAVILIONS
  2. FOOTBRIDGE WITH GREEN ROUTES
- FOOD COURT
  1. RESTAURANT PAVILION WITH A SEPARATE PARKING LOT
- PARKING ZONE

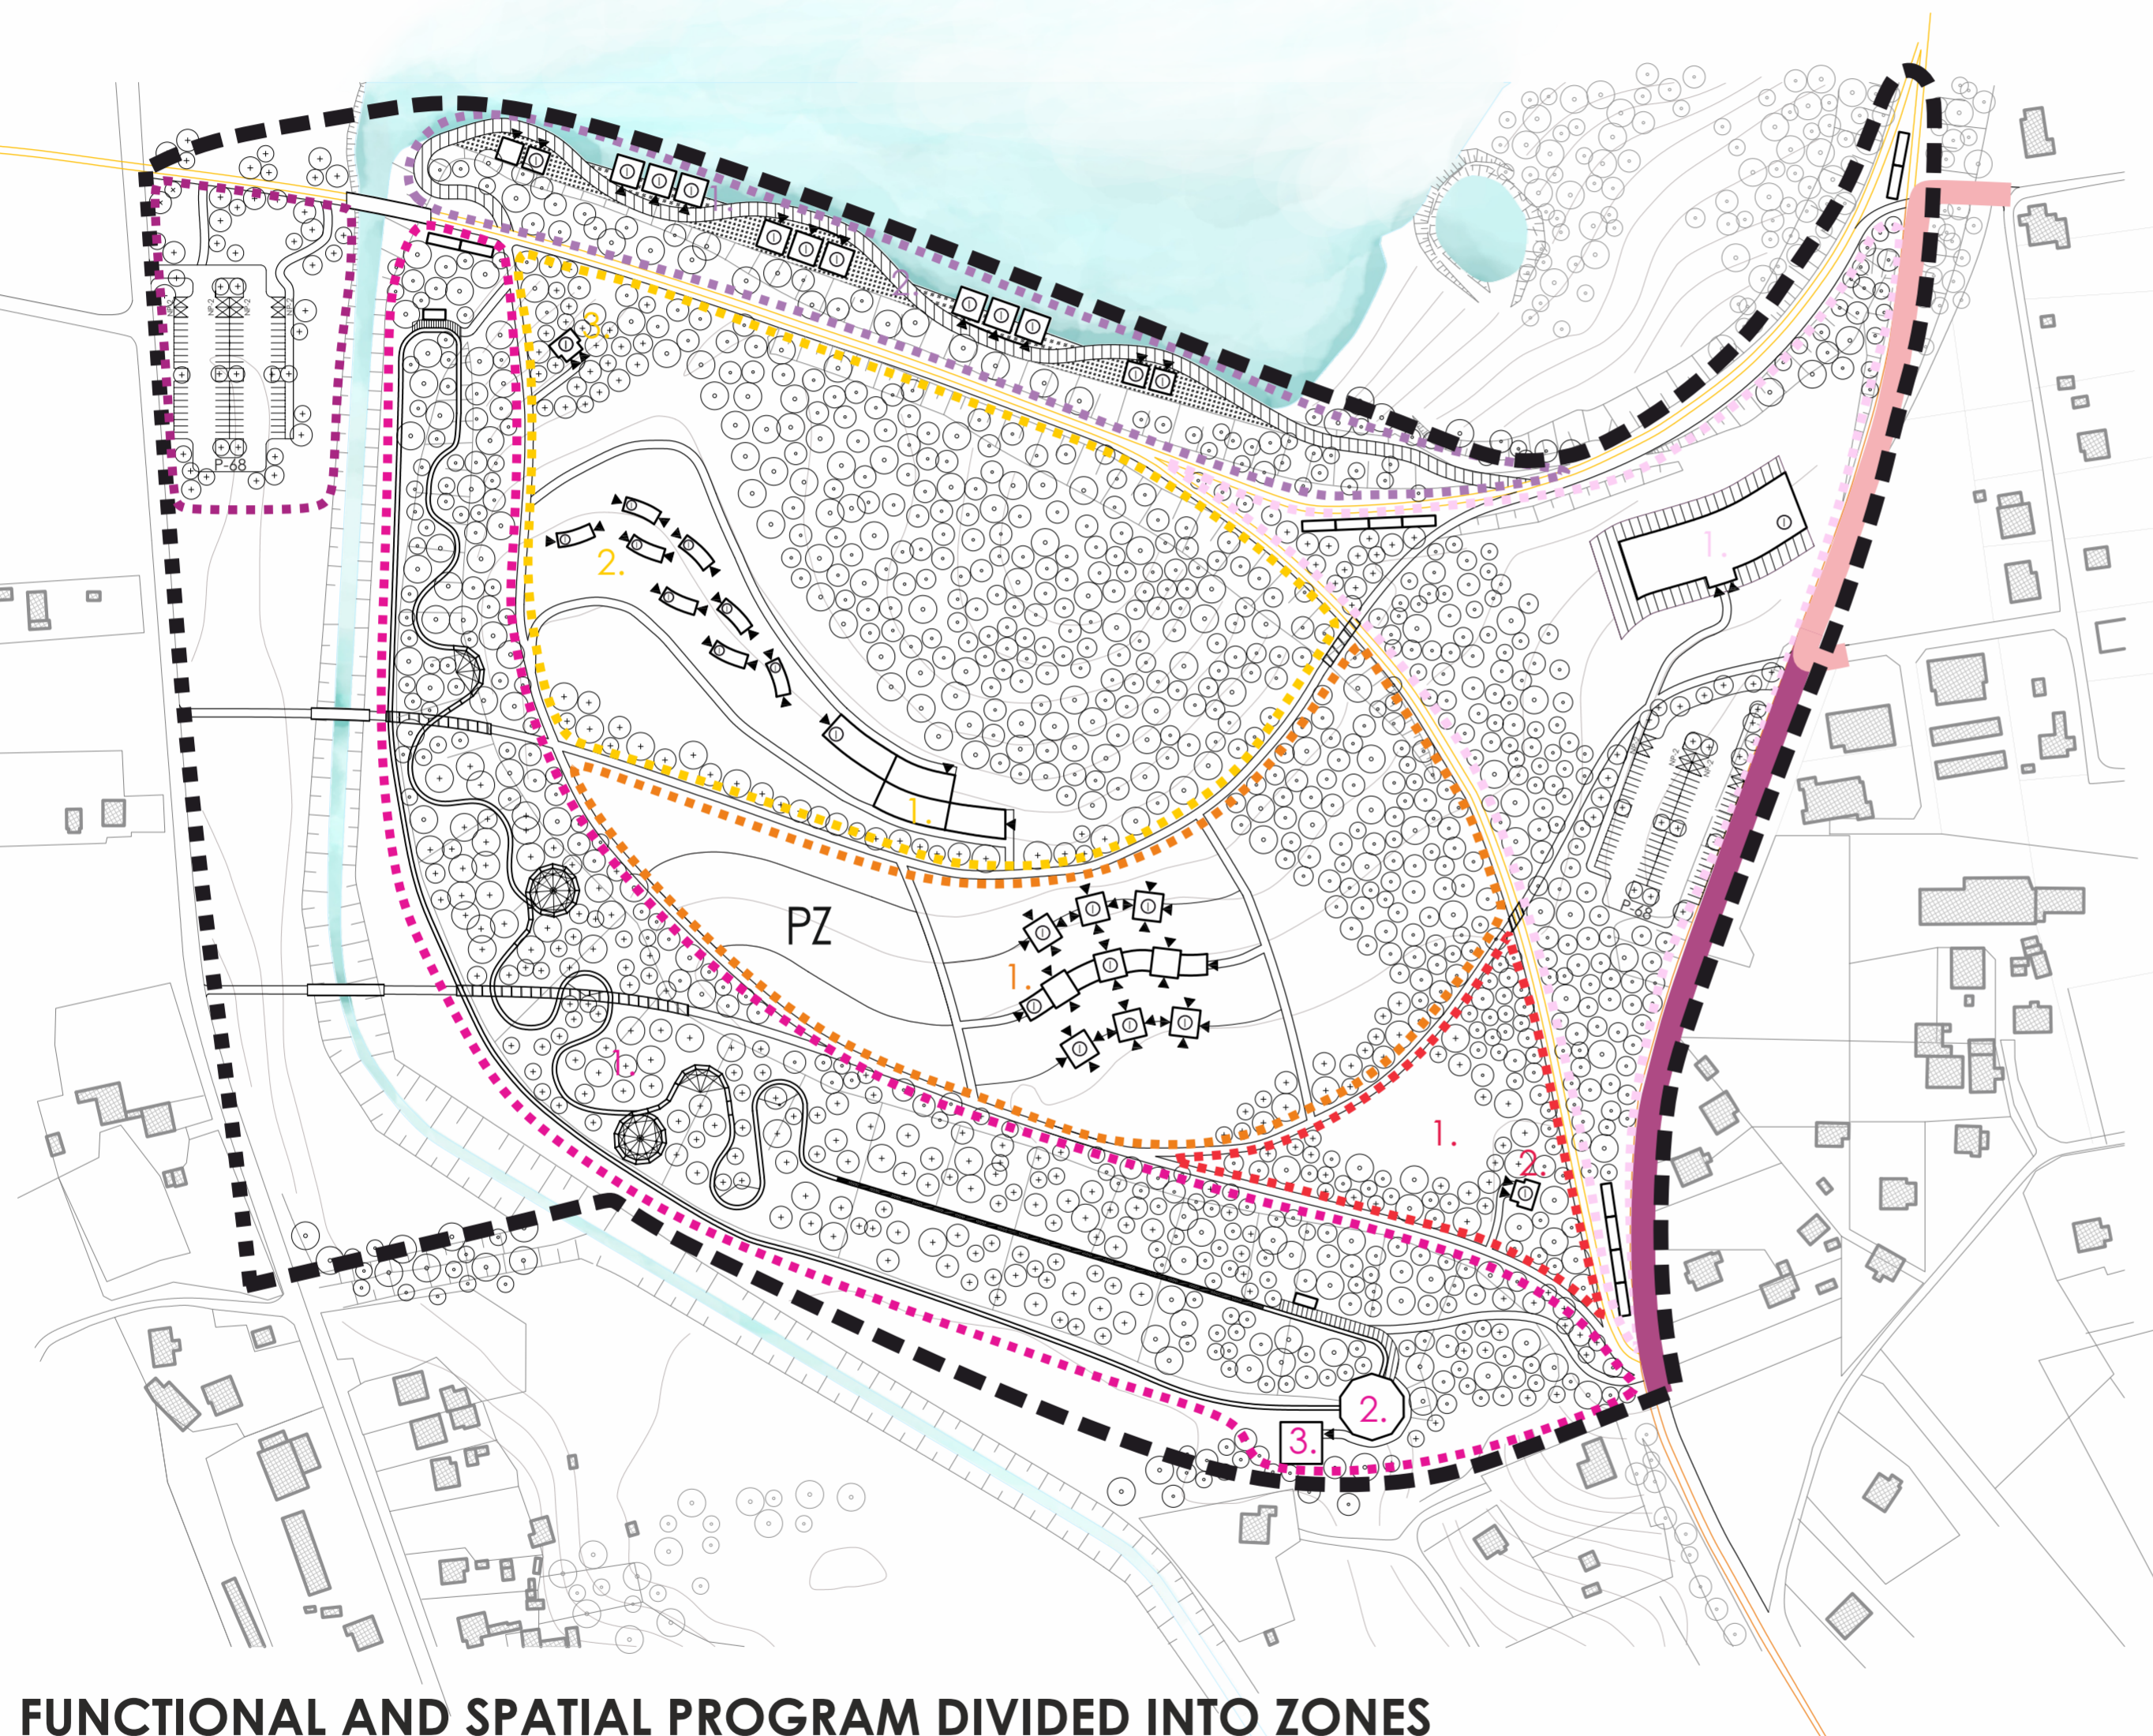

FUNCTIONAL AND SPATIAL PROGRAM DIVIDED INTO ZONES