

# CENTER OF INNOVATION IN BRATISLAVA TRANSFORMATION OF THE COURTYARD



AUTHOR:  
CONSULTANTS:  
YEAR:

LADISLAV TAMAŠI  
ING. ARCH. VIKTOR SVOJANOVSKÝ  
2021




SITUATION	_01
-1. FLOOR PLAN	_02
1. FLOOR PLAN	_03
2. FLOOR PLAN	_04
3. FLOOR PLAN	_05
4. FLOOR PLAN	_06
SECTIONS	_07
VIEWS	_08
AXONOMETRY	_10
VISUALIZATIONS	_11

- LEGEND
- grassy areas
  - Center of innovation
  - existing objects
  - permeable paving
  - tree
  - bush
  - entrance for vehicles
  - pedestrian entrance

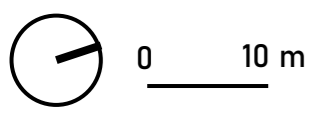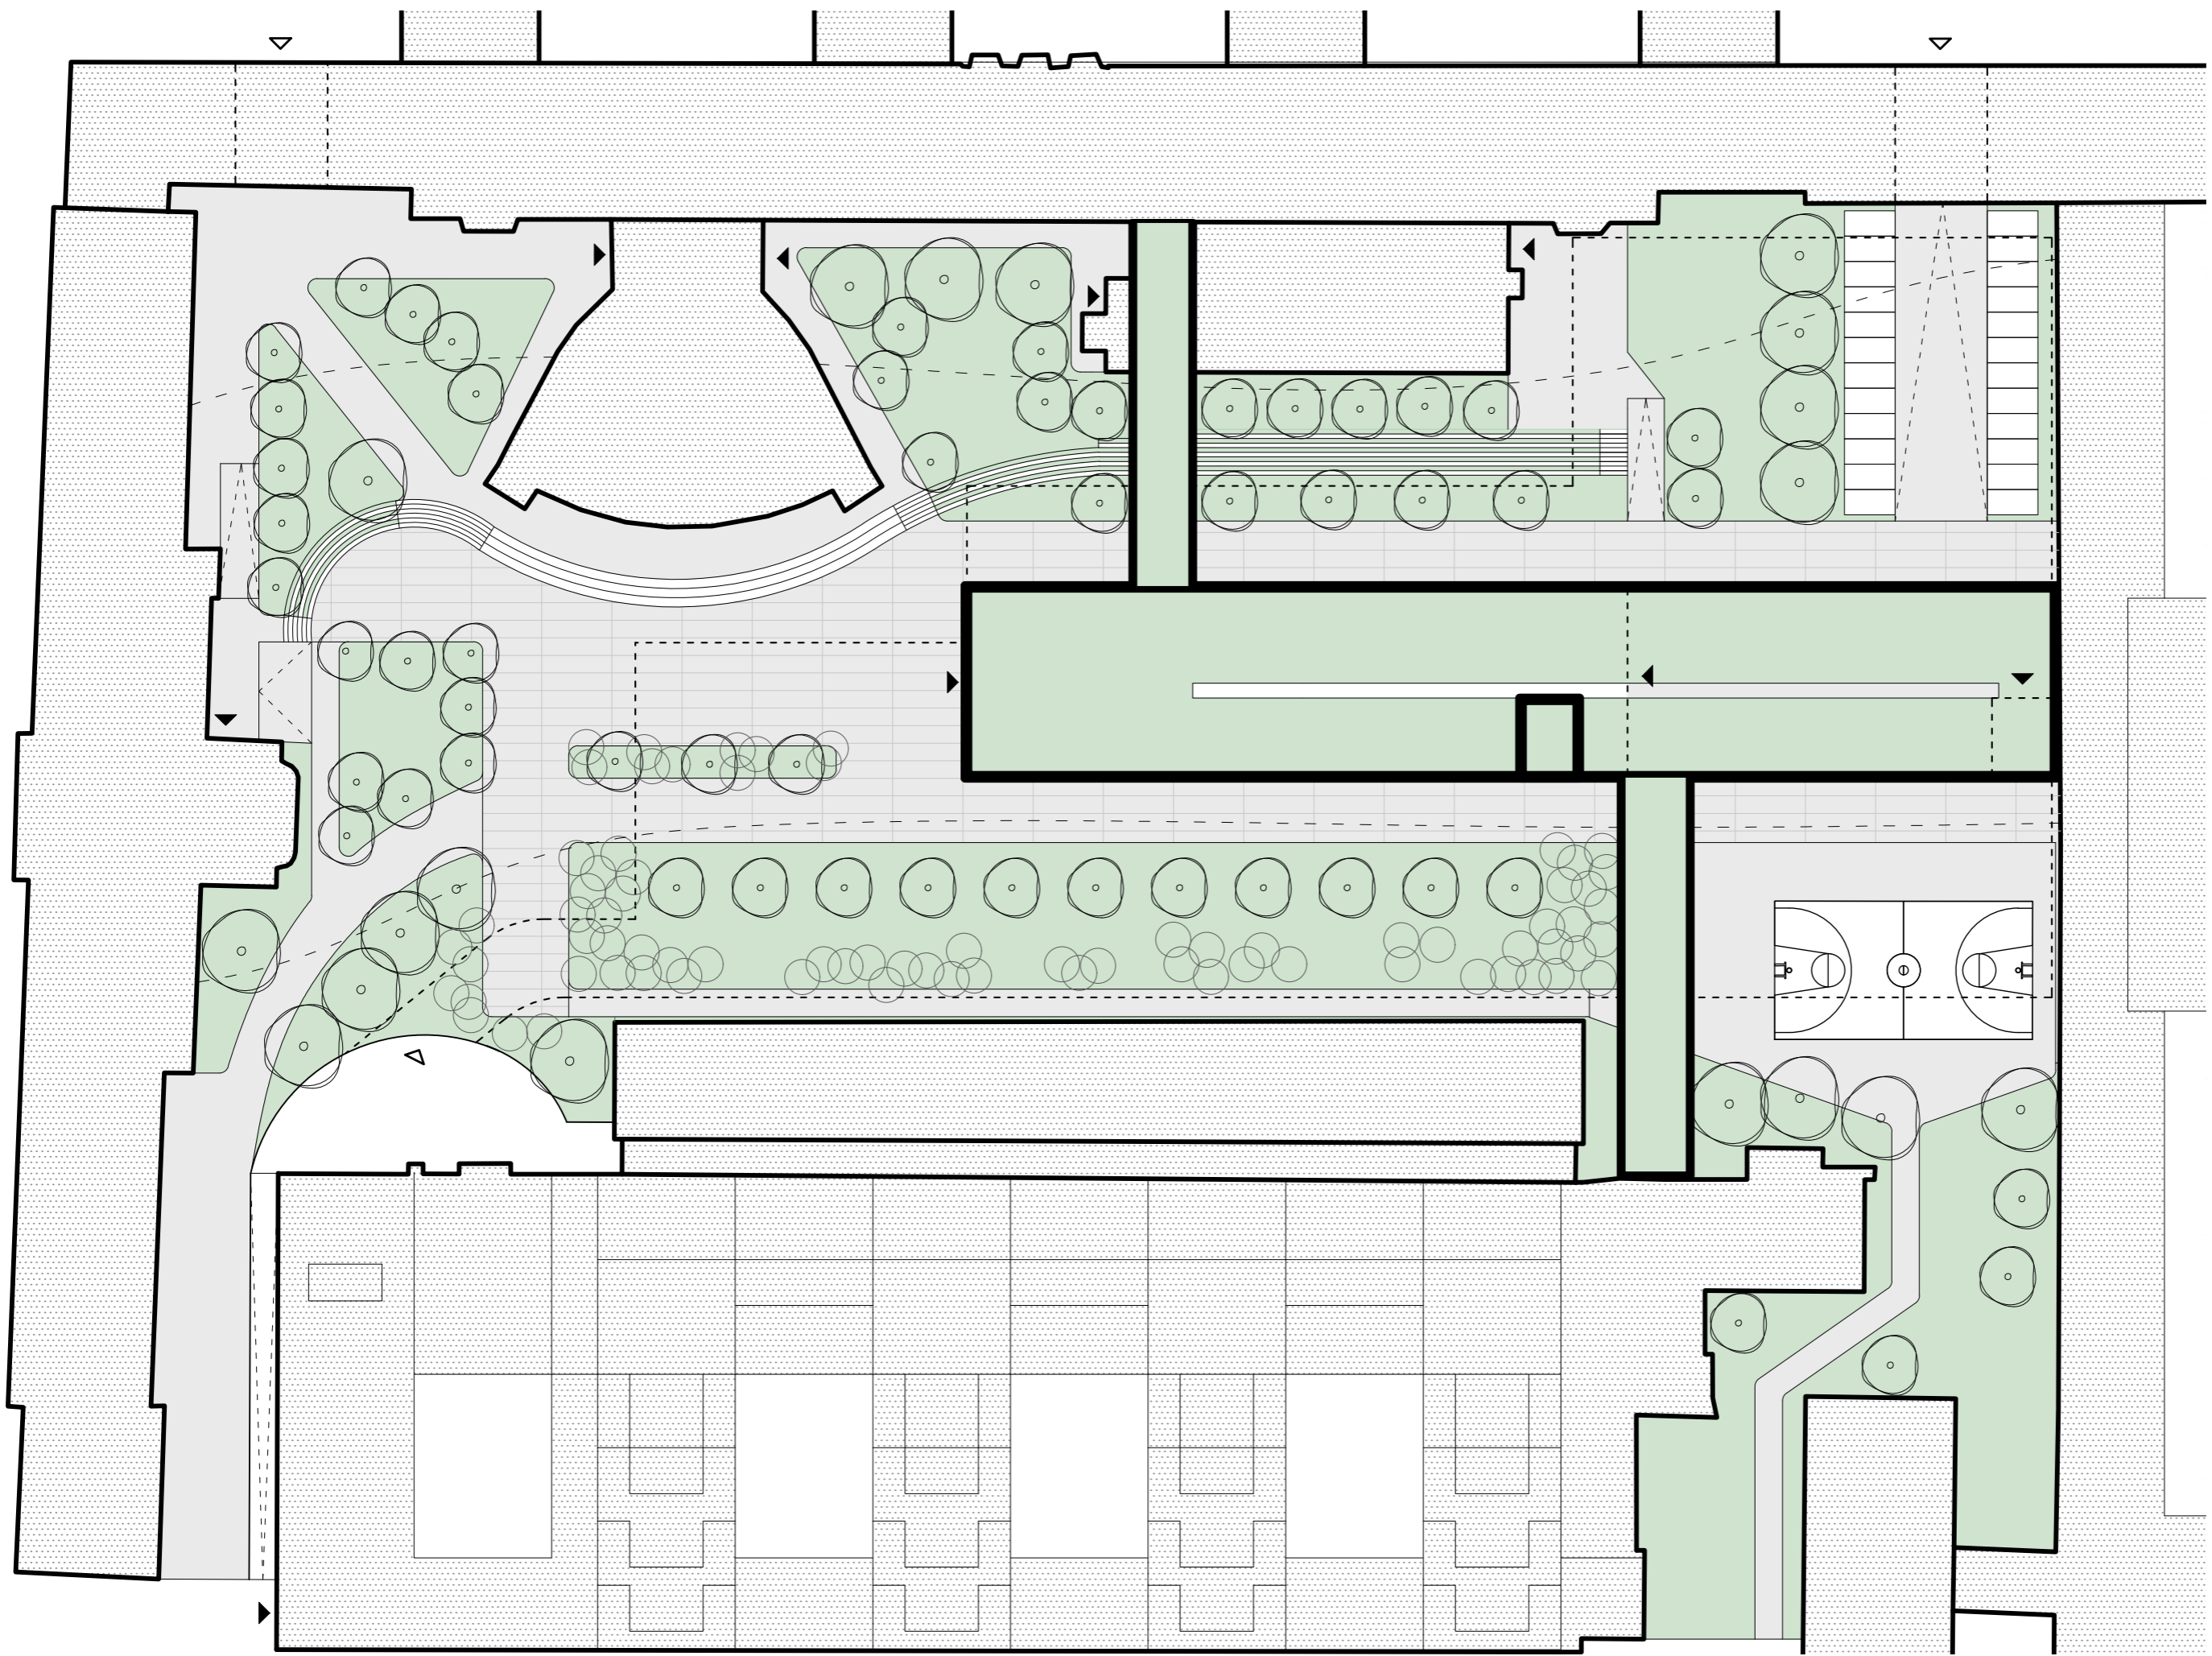


SITUATION

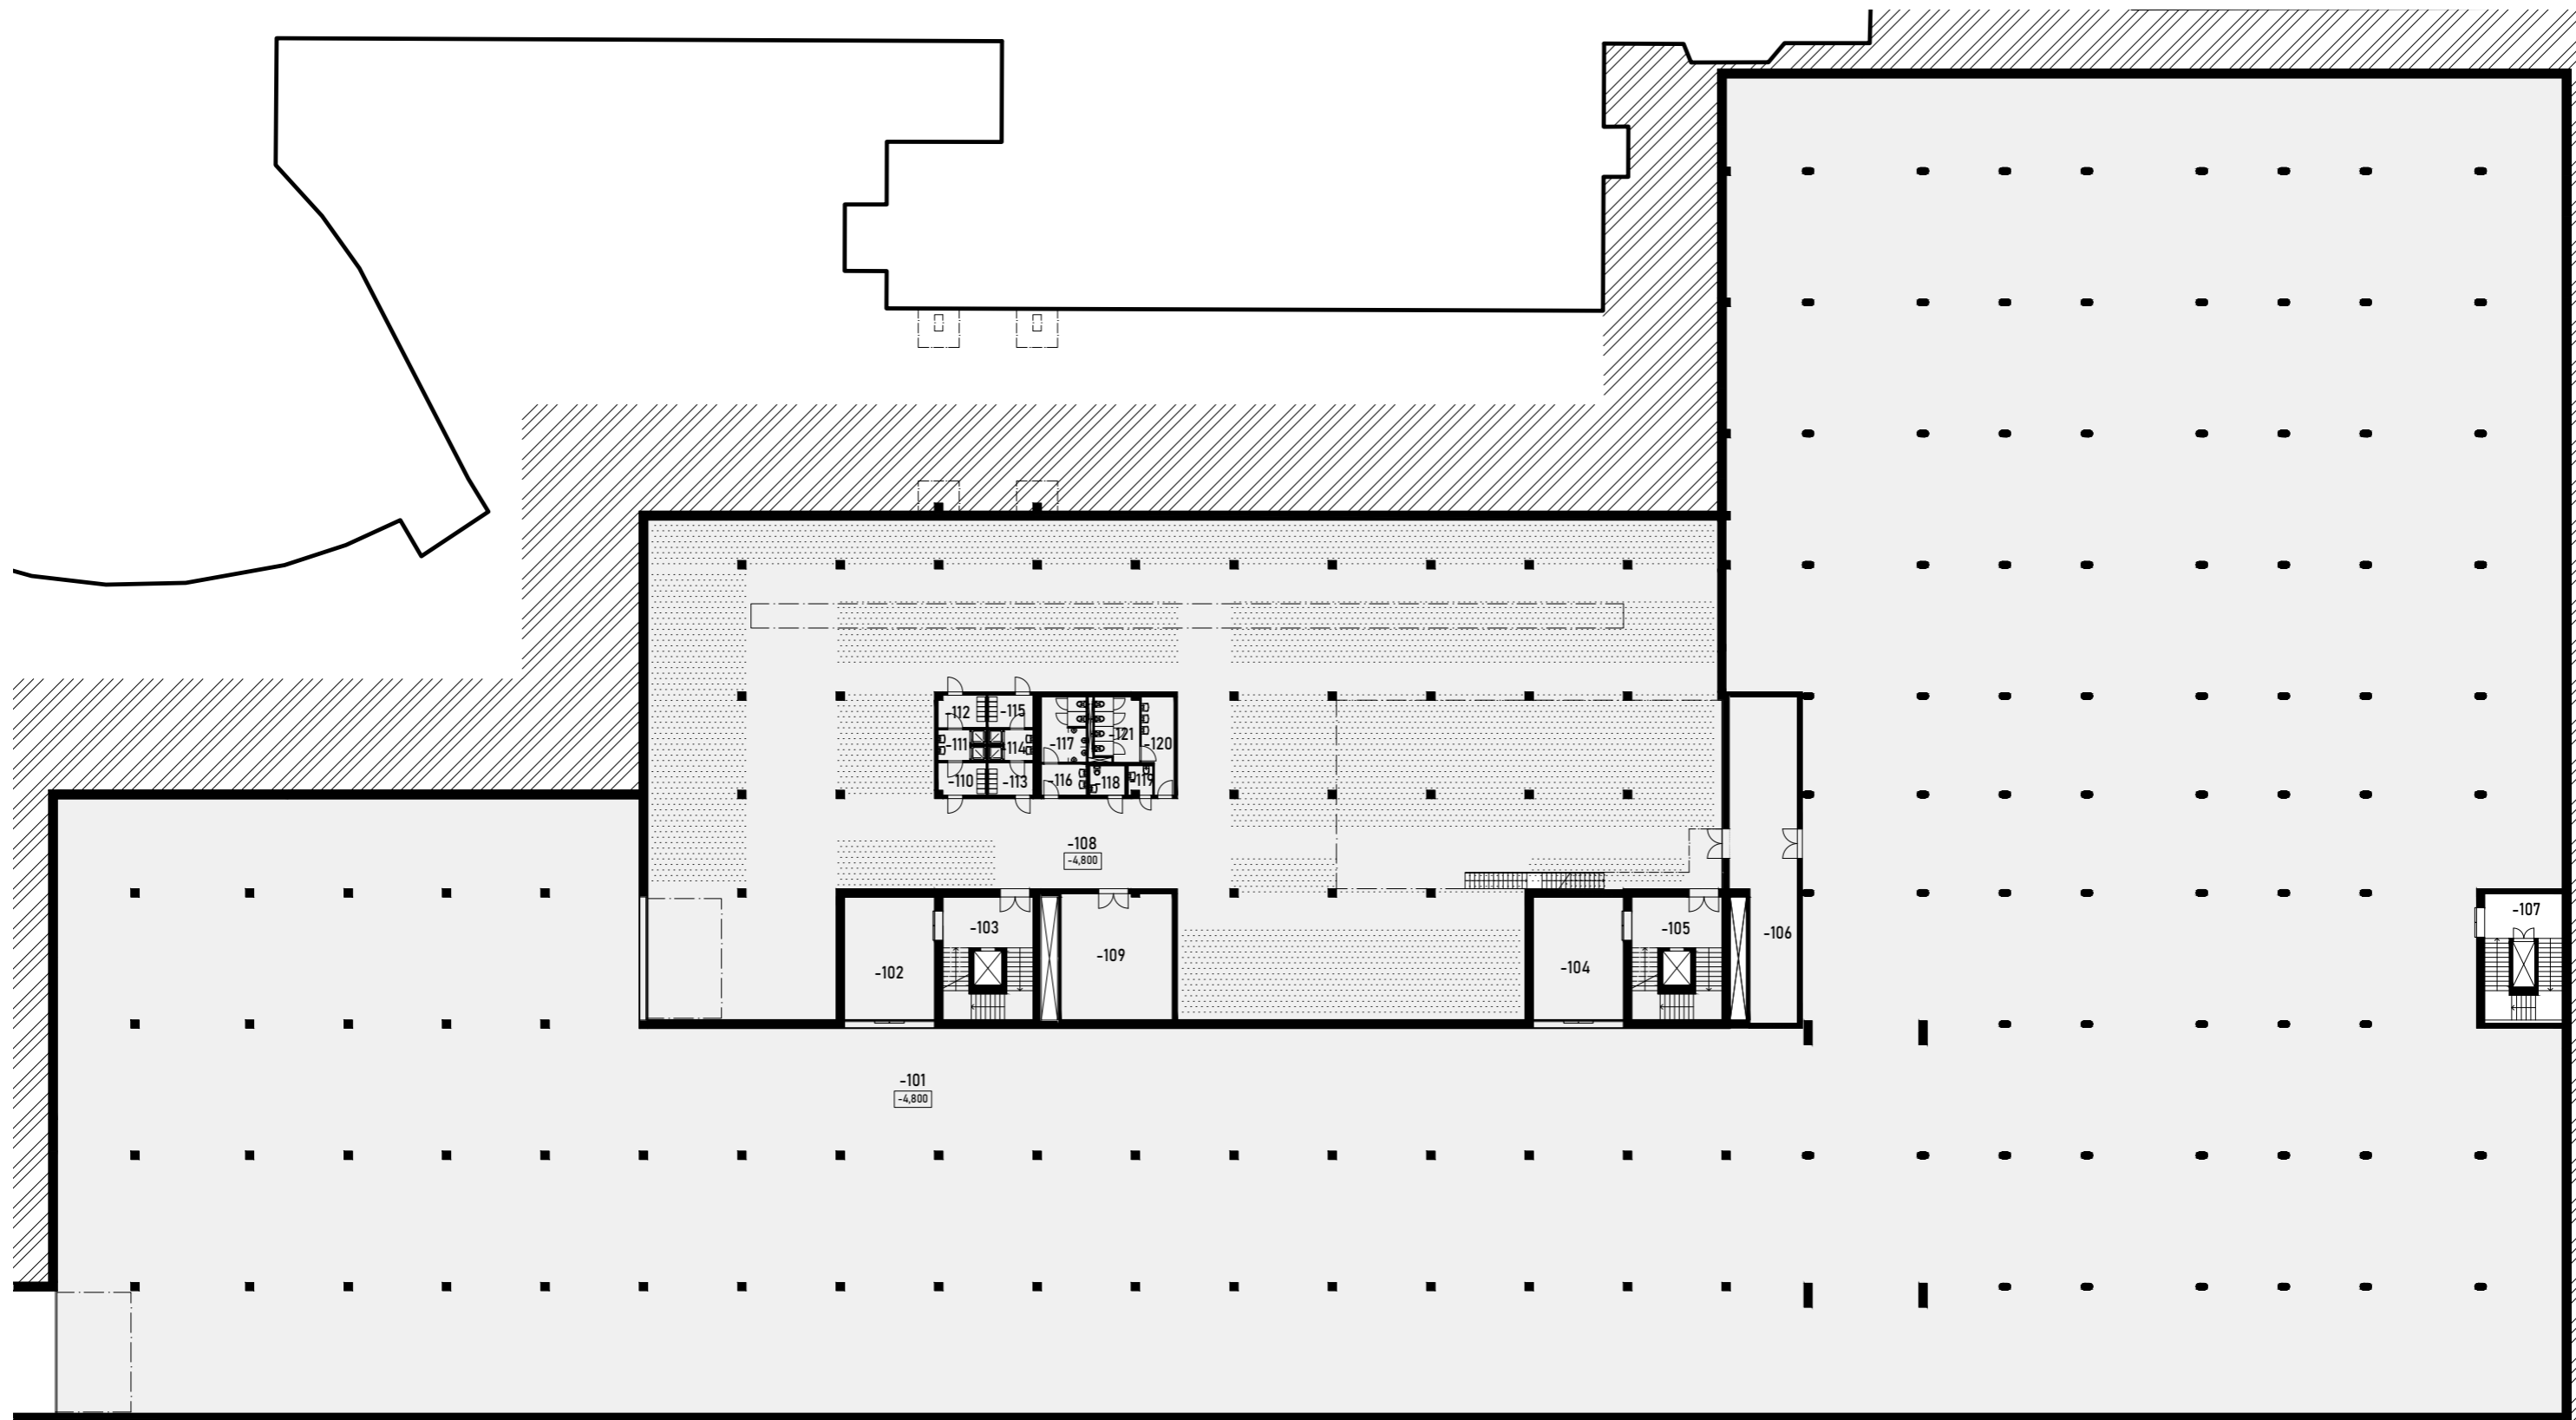



LEGEND

-101_UNDERGROUND GARAGE	6950 m2
-102_ENTRANCE CORRIDOR	41,25 m2
-103_STAIRS AND ELEVATOR SHAFT	41,25 m2
-104_ENTRANCE CORRIDOR	41,25 m2
-105_STAIRS AND ELEVATOR SHAFT	41,25 m2
-106_TECHNICAL BACKGROUND	71,02 m2
-107_STAIRS	36,90 m2
-108_HEAVY LABORATORY	1570 m2
-109_TECHNICAL BACKGROUND	81,50 m2
-110_CHANGING ROOM MEN	5,80 m2

-111_SHOWERS MEN	5,80 m2
-112_CHANGING ROOM MEN	5,80 m2
-113_CHANGING ROOM WOMEN	5,80 m2
-114_SHOWERS WOMEN	5,80 m2
-115_CHANGING ROOM WOMEN	5,80 m2
-116_WASHROOM MEN	5,20 m2
-117_WC MEN	10,20 m2
-118_WC IMMOBILE	4,80 m2
-119_CLEANING ROOM	2,5 m2
-120_WASHROOM WOMEN	6,30m2
-121_WC WOMEN	9,90 m2

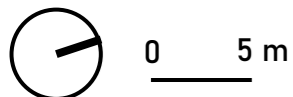

-1. FLOOR PLAN

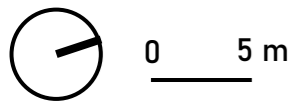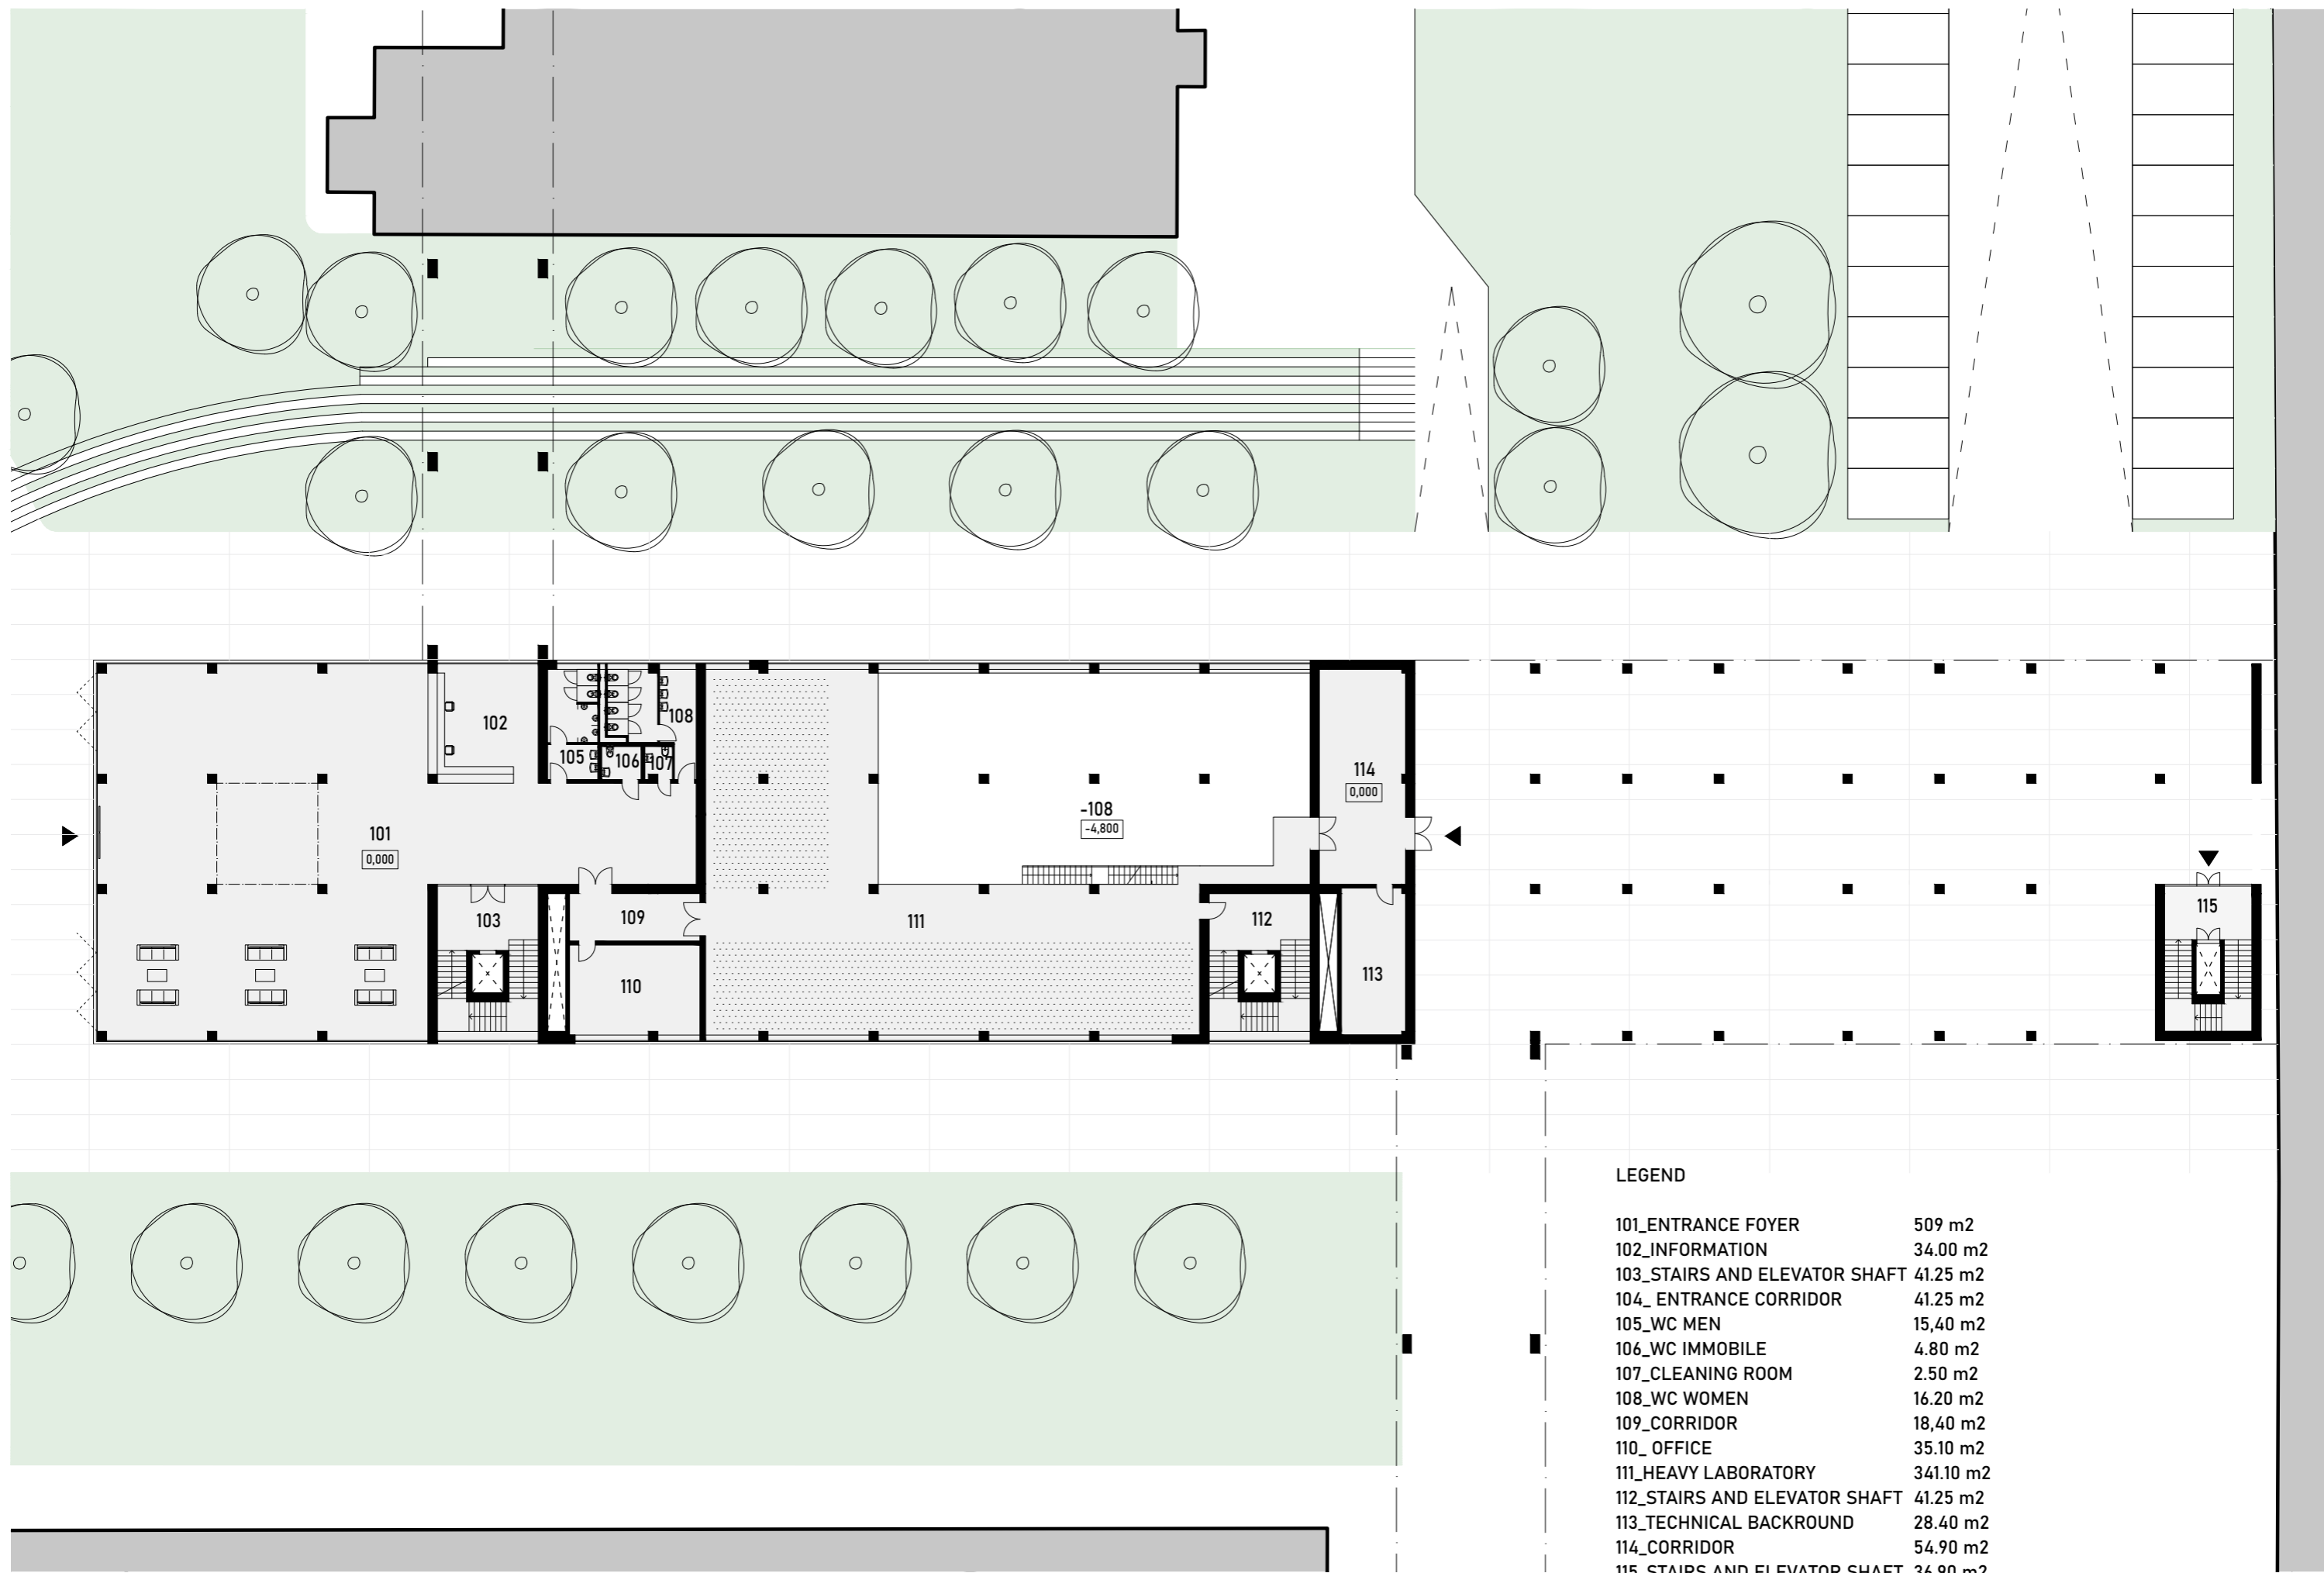


# 1. FLOOR PLAN




LEGEND

201_PRESENTATION-EXHIBITION SPACE	428 m2	220_CLEANING ROOM	4,50 m2
202_STAIRS AND ELEVATOR SHAFT	41.25 m2	221_WC IMMOBILE	14.80 m2
203_CONNECTING CORRIDOR	254.98 m2	223_WC WOMEN	16.20 m2
204_WC MEN	15,40 m2	224_STORAGE	19,20 m2
205_WC IMMOBILE	4.80 m2	225_REST ROOM	100,50 m2
206_CLEANING ROOM	2.50 m2	226_REST ROOM	136.90 m2
207_WC WOMEN	16.20 m2	227_DINING HALL	193.99 m2
208_CHANGING ROOM	19.20 m2	228_CASH DESK	13,23 m2
209_OFFICE	32.45 m2	229_PREPARATION	60.00 m2
210_CLEAN LABORATORY	67.85 m2	230_RECEIPT DIRTY DISHES	8.75 m2
211_CLEAN LABORATORY	67.85 m2	231_WASHROOM	15,43 m2
212_STAIRS AND ELEVATOR SHAFT	41.25 m2	232_CORRIDOR	39.38 m2
213_CHANGING ROOM	34.18 m2	233_PACKAGE STORAGE	5.86 m2
214_OFFICE	45.70 m2	234_WASTE STORAGE	5.06 m2
215_CLEAN LABORATORY	88.54 m2	235_FOOD STORAGE	11.26 m2
216_CLEAN LABORATORY	88.54 m2	236_FREEZER	3.24 m2
217_CORRIDOR	474.95 m2	237_CLEANING ROOM	1,2 m2
218_CONNECTING CORRIDOR	274.98 m2	238_WOMEN'S CHANGING ROOM	11,28 m2
219_WC MEN	15,40 m2	239_MEN CHANGING ROOM	10.8 m2
		240_STAIRS AND ELEVATOR SHAFT	36.90 m2

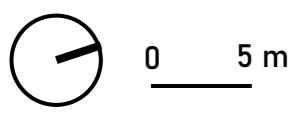


2. FLOOR PLAN

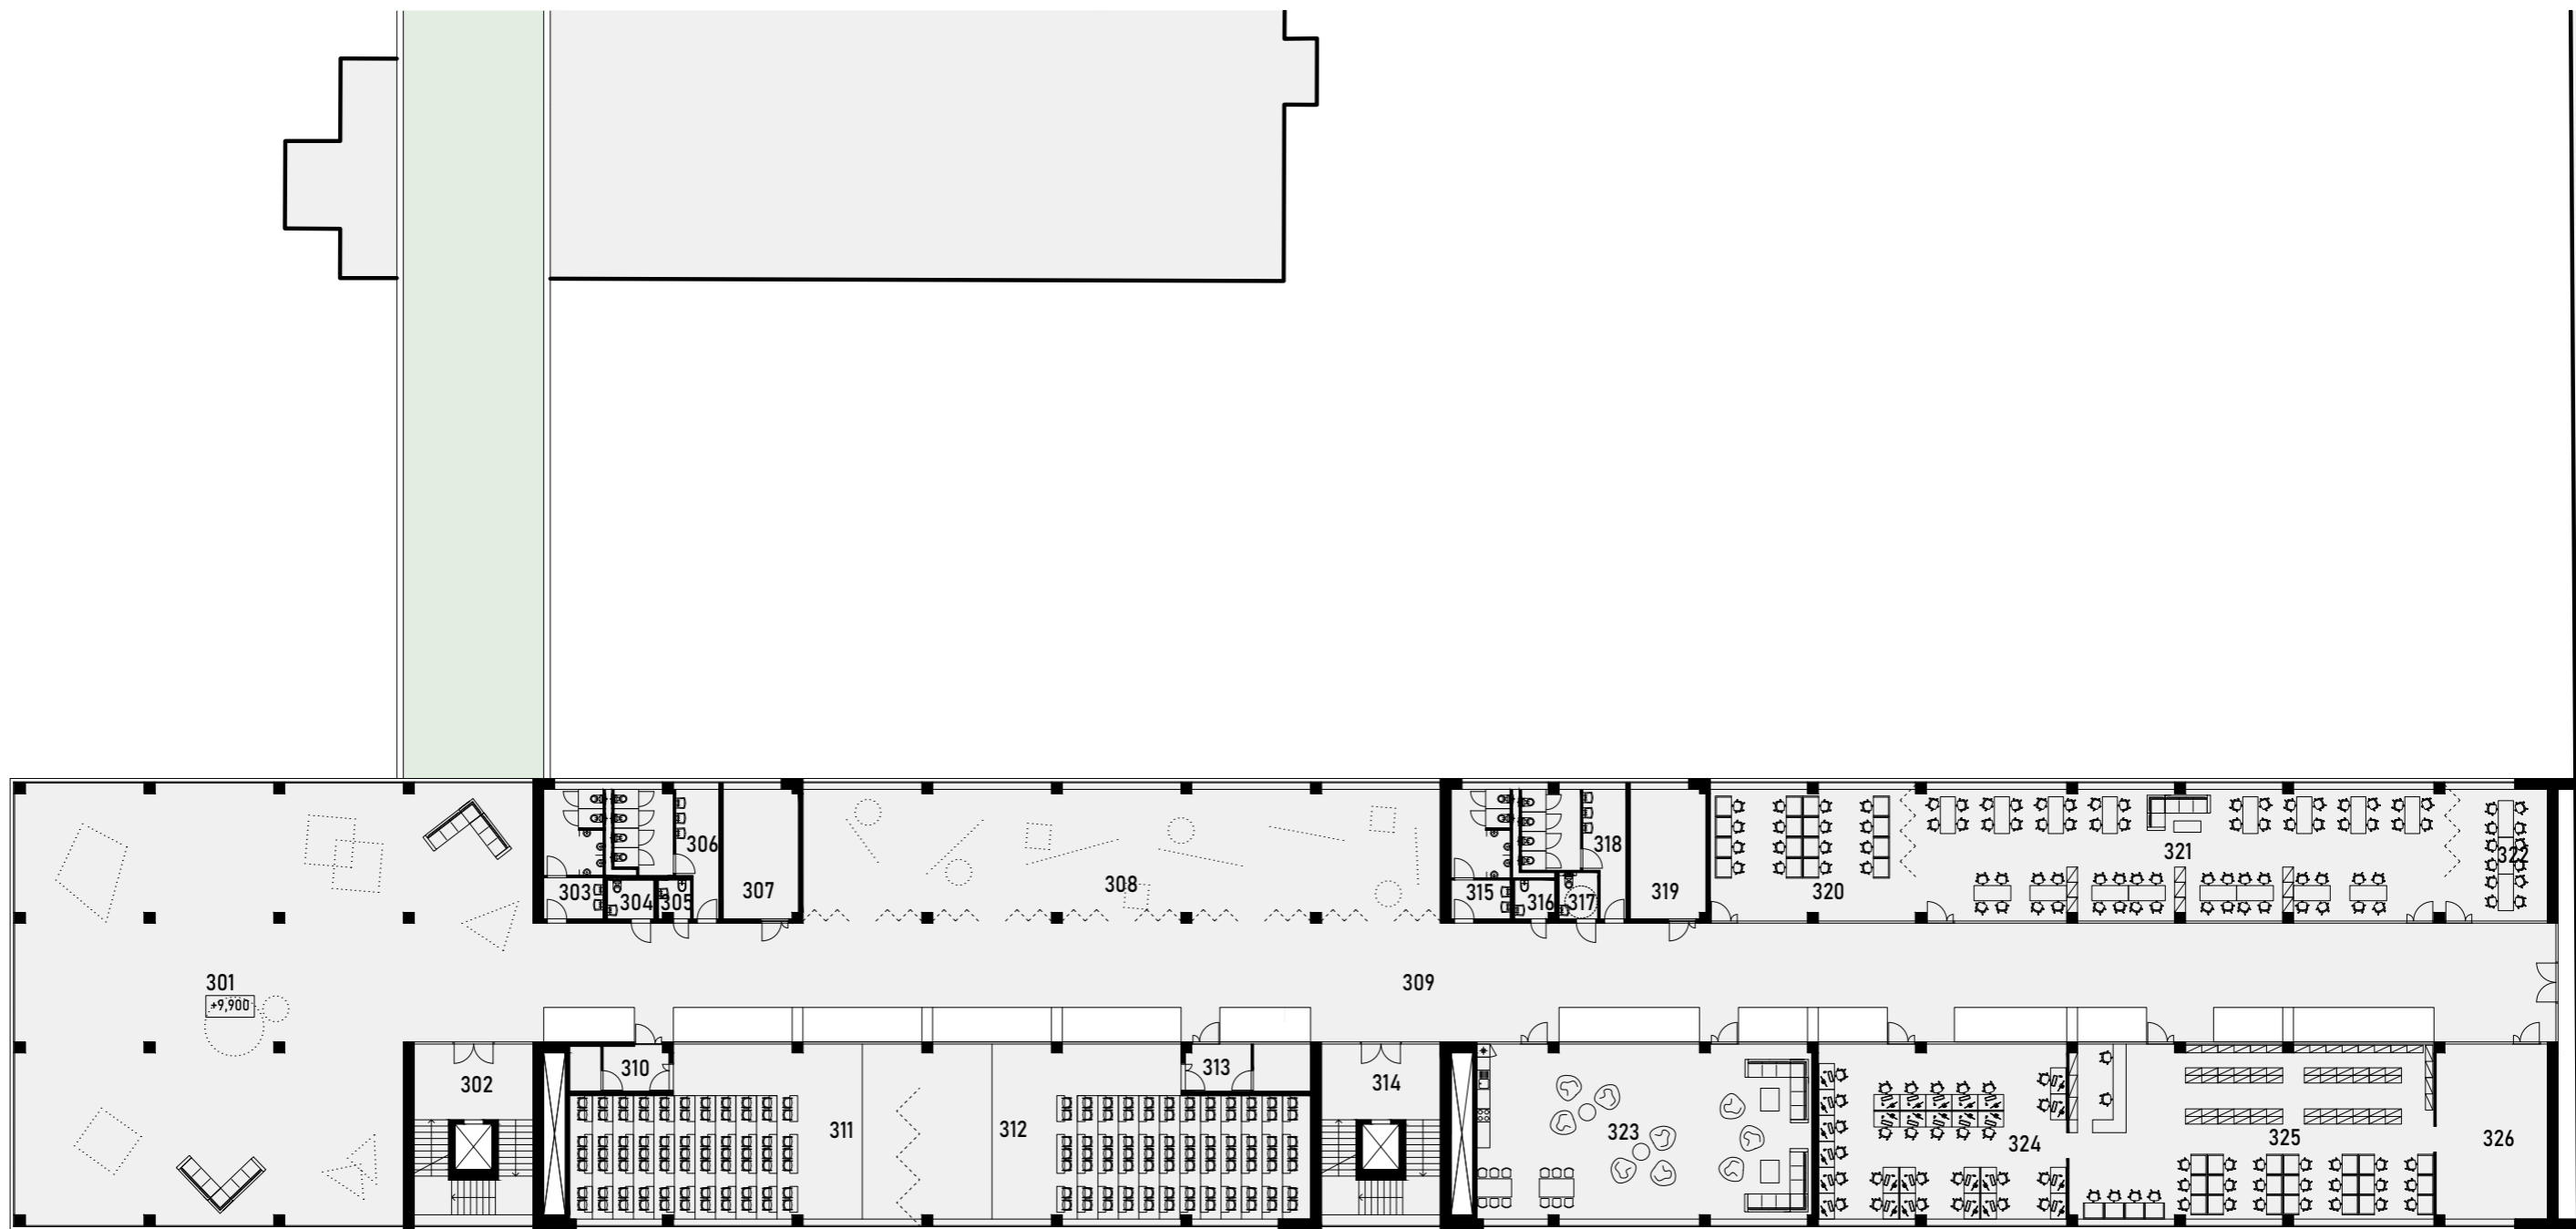


LEGEND

301_PRESENTATION-EXHIBITION SPACE	428 m2
302_STAIRS AND ELEVATOR SHAFT	41.25 m2
303_WC MEN	15,40 m2
304_WC IMMOBILE	4.80 m2
305_CLEANING ROOM	2,50 m2
306_WC WOMEN	16,20 m2
307_FURNITURE STORAGE	19.20 m2
308_EXHIBITION SPACE	168.15 m2
309_CORRIDOR	474.95 m2
310_LIGHT FILTER	9.35 m2
311_LECTURE ROOM	121.25 m2
312_LECTURE ROOM	128.10 m2

313_LIGHT FILTER	9.35 m2
314_STAIRS AND ELEVATOR SHAFT	41.25 m2
315_WC MEN	15.40 m2
316_CLEANING ROOM	4.50 m2
317_WC IMMOBILE	4.80 m2
318_WC WOMEN	16.20 m2
319_FURNITURE STORAGE	19.20 m2
320_STUDY ROOM	58.12 m2
321_STUDY ROOM	102 m2
322_STUDY ROOM	29.74 m2
323_REST ROOM WITH KITCHEN	124.40 m2
324_COMPUTER ROOM	92.54 m2
325_LIBRARY	134,50 m2
326_FABRICATION CENTER	40.00 m2

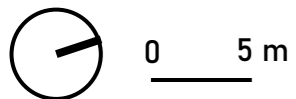


3. FLOOR PLAN



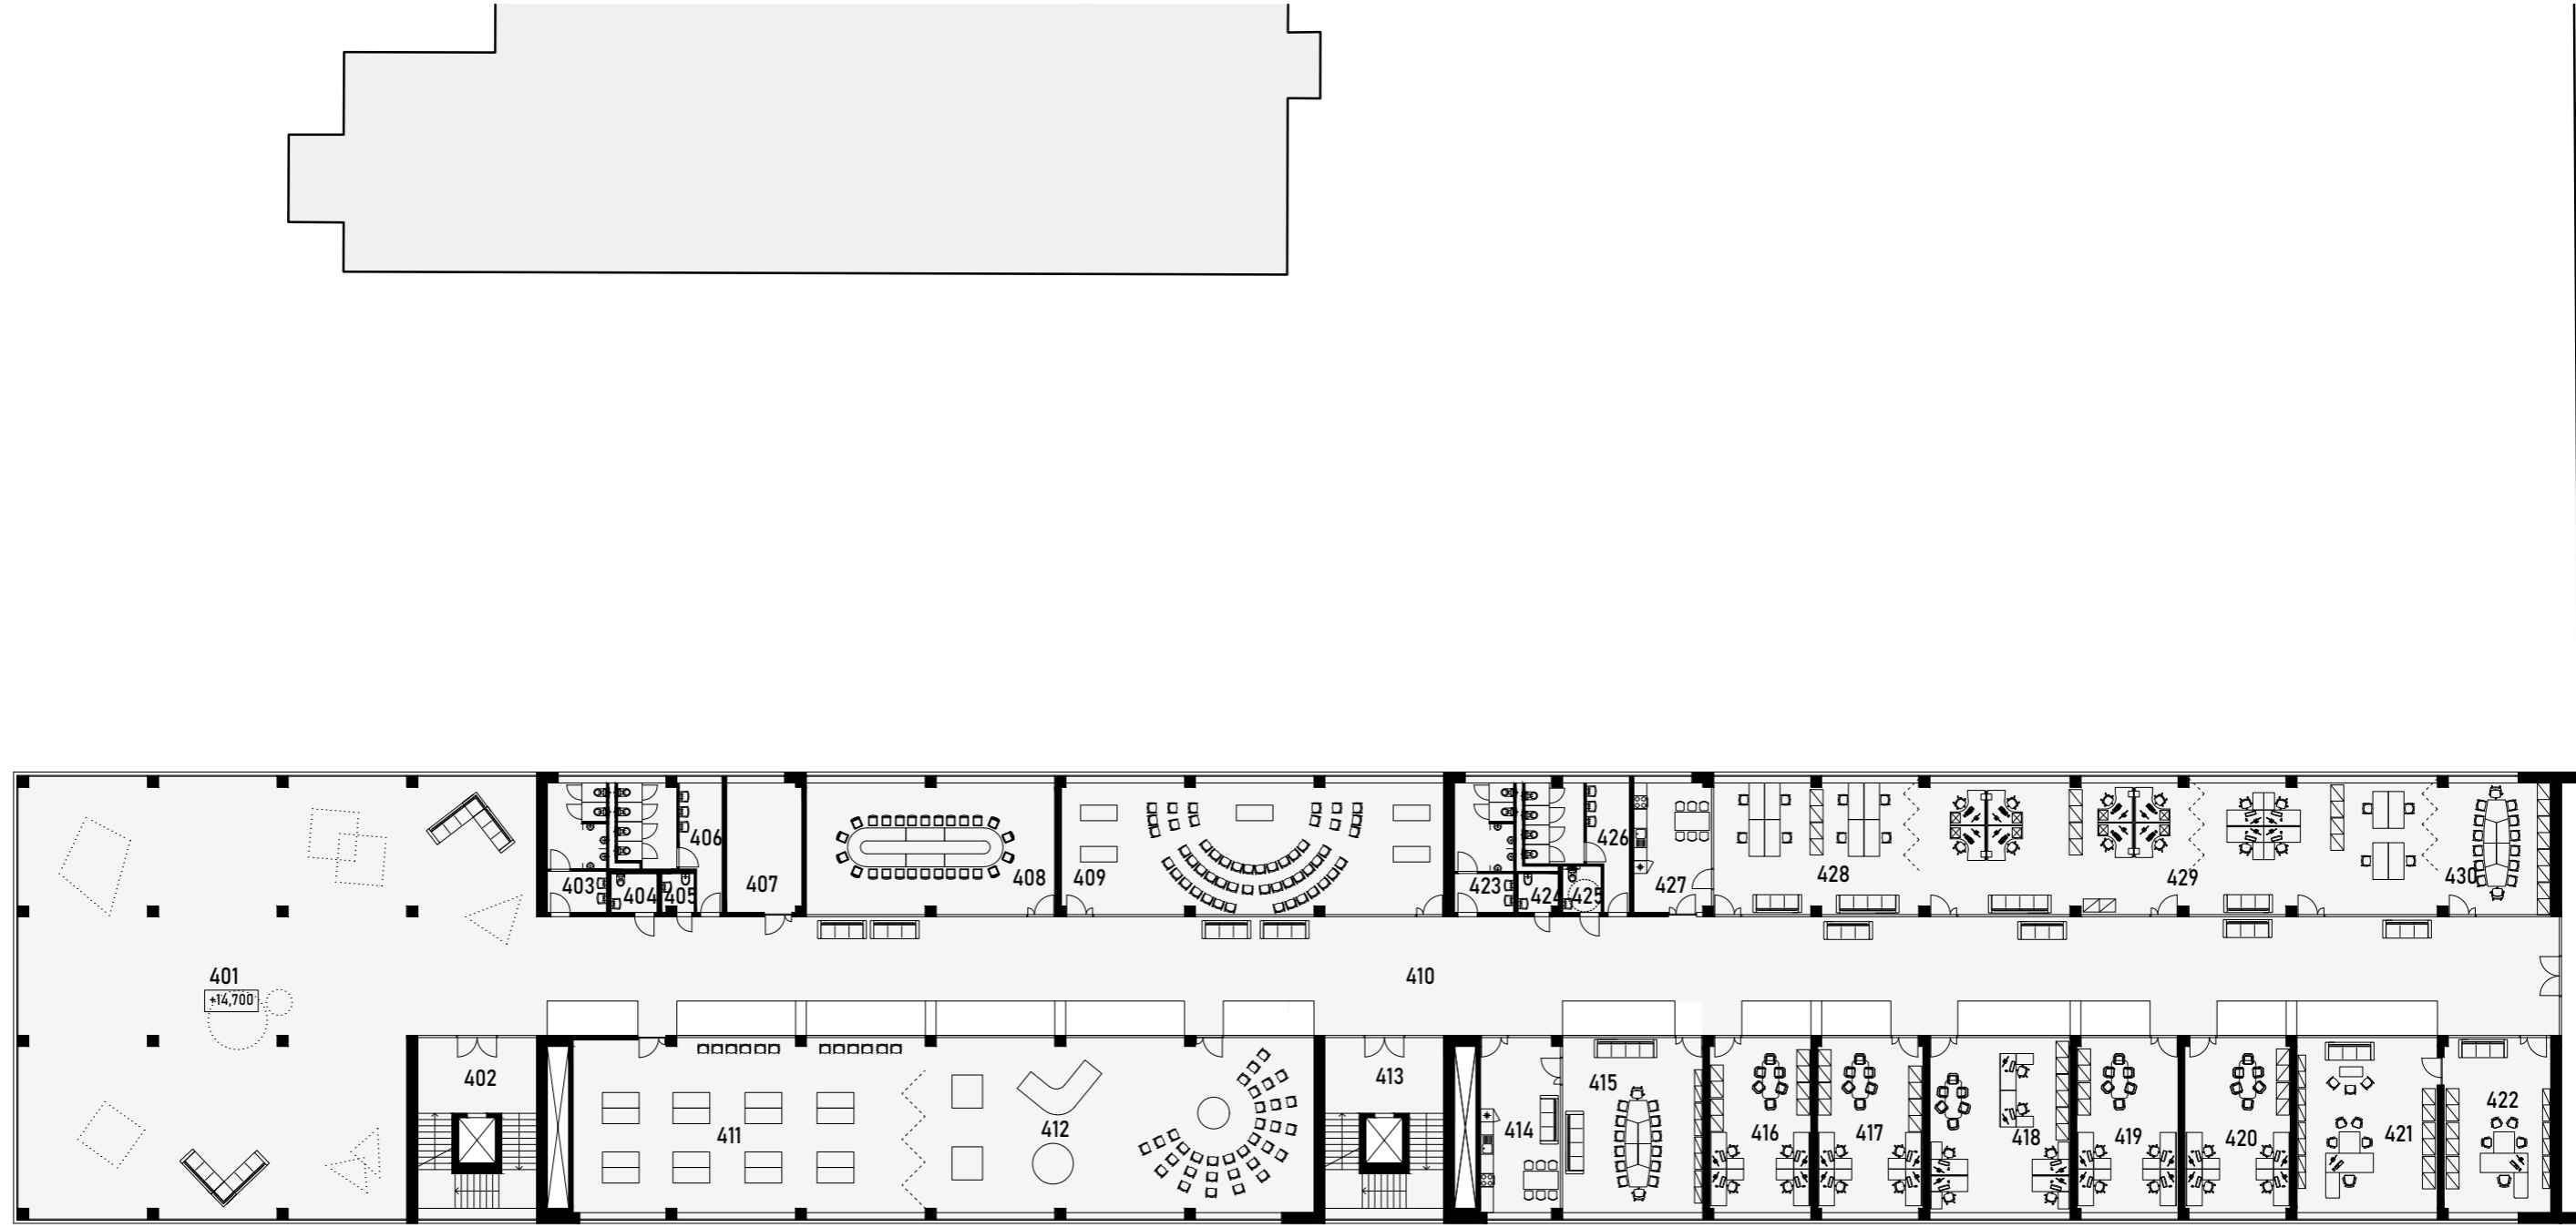


LEGEND

401_PRESENTATION-EXHIBITION SPACE	428 m2	415_CONFERENCE ROOM	15.40 m2
402_STAIRS AND ELEVATOR SHAFT	41.25 m2	416_OFFICE	14.50 m2
403_WC MEN	15,40 m2	417_OFFICE	14.80 m2
404_WC IMMOBILE	4.80 m2	418_OFFICE	16.20 m2
405_CLEANING ROOM	2.50 m2	419_OFFICE	16.20 m2
406_WC WOMEN	16,20 m2	420_OFFICE	16,20 m2
407_FURNITURE STORAGE	19.20 m2	421_OFFICE	39,00 m2
408_CONFERENCE ROOM	68.70 m2	422_OFFICE	29.74 m2
409_CONFERENCE ROOM	101.10 m2	423_WC MEN	15,40 m2
410_CORRIDOR	474.95 m2	424_CLEANING ROOM	4,50 m2
411_PRESENTATION SPACES	130.60 m2	425_WC IMMOBILE	4.80 m2
412_PRESENTATION SPACES	128.10 m2	426_WC WOMEN	16.20 m2
413_STAIRS AND ELEVATOR SHAFT	41.25 m2	427_KITCHEN	19.20 m2
414_KITCHEN	28,30 m2	428_STARTUP OFFICE	58.12 m2
		429_STARTUP OFFICE	102 m2
		430_MITTING ROOM	29.74 m2

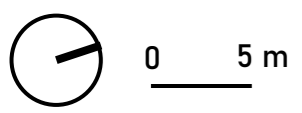


4. FLOOR PLAN

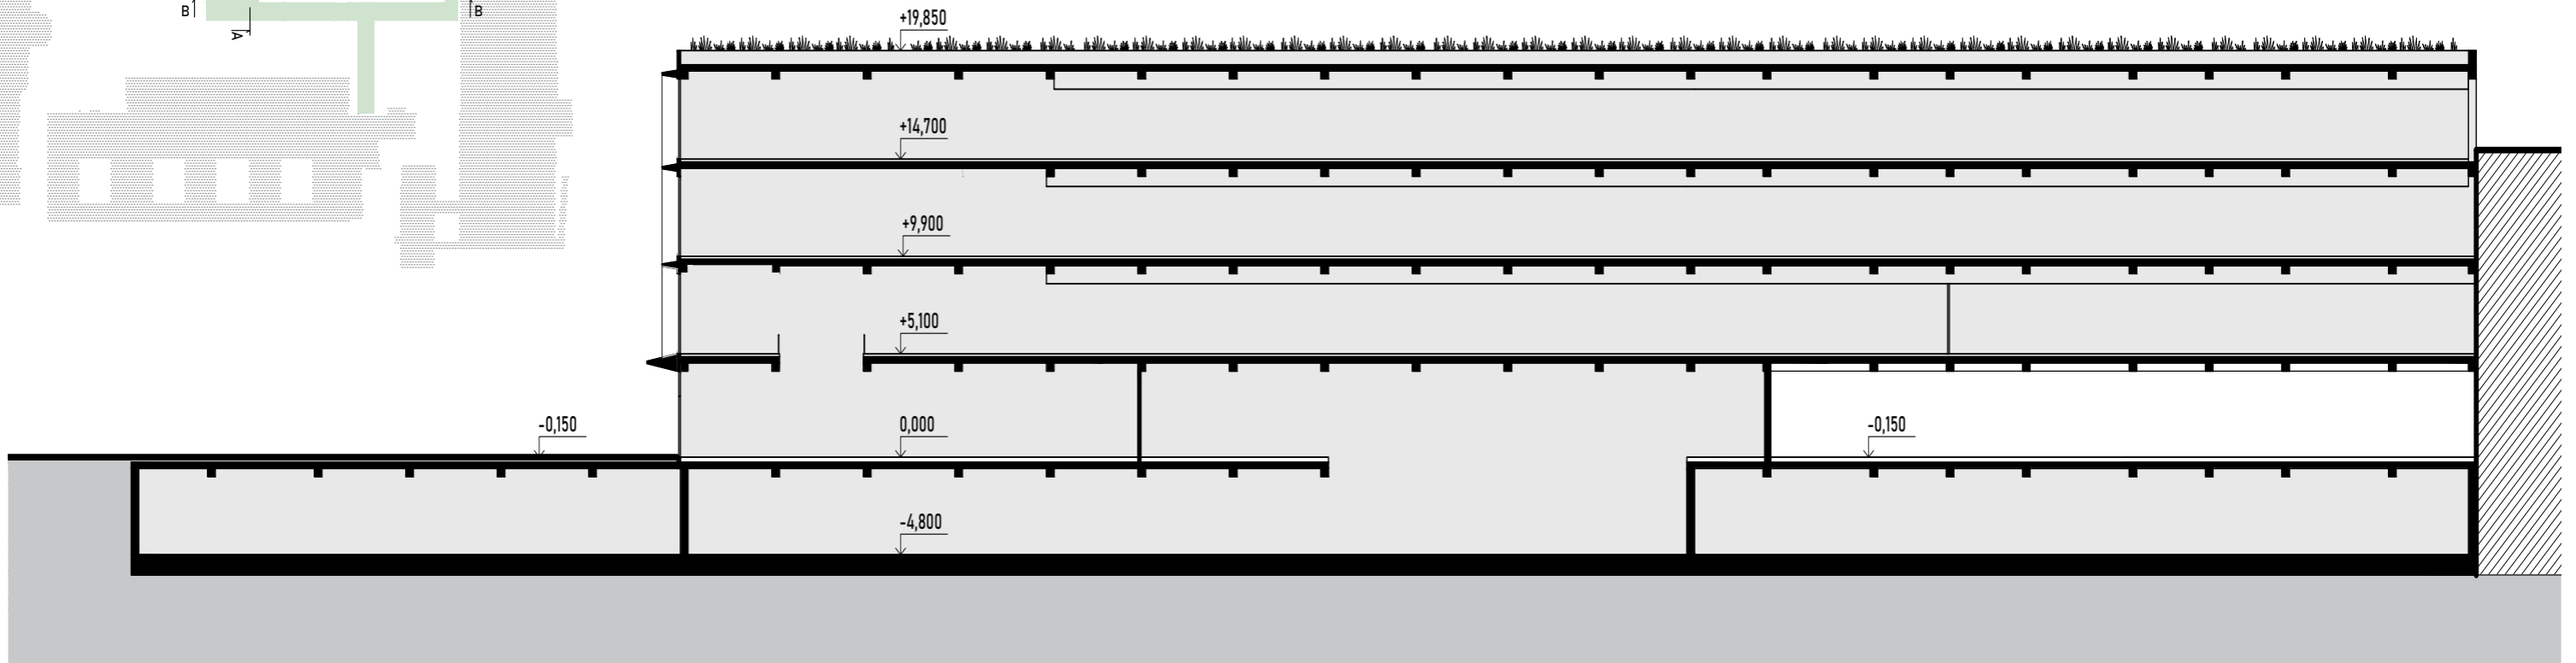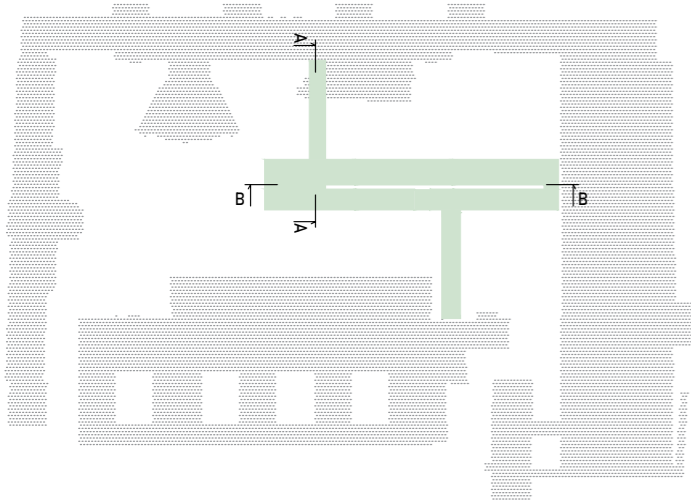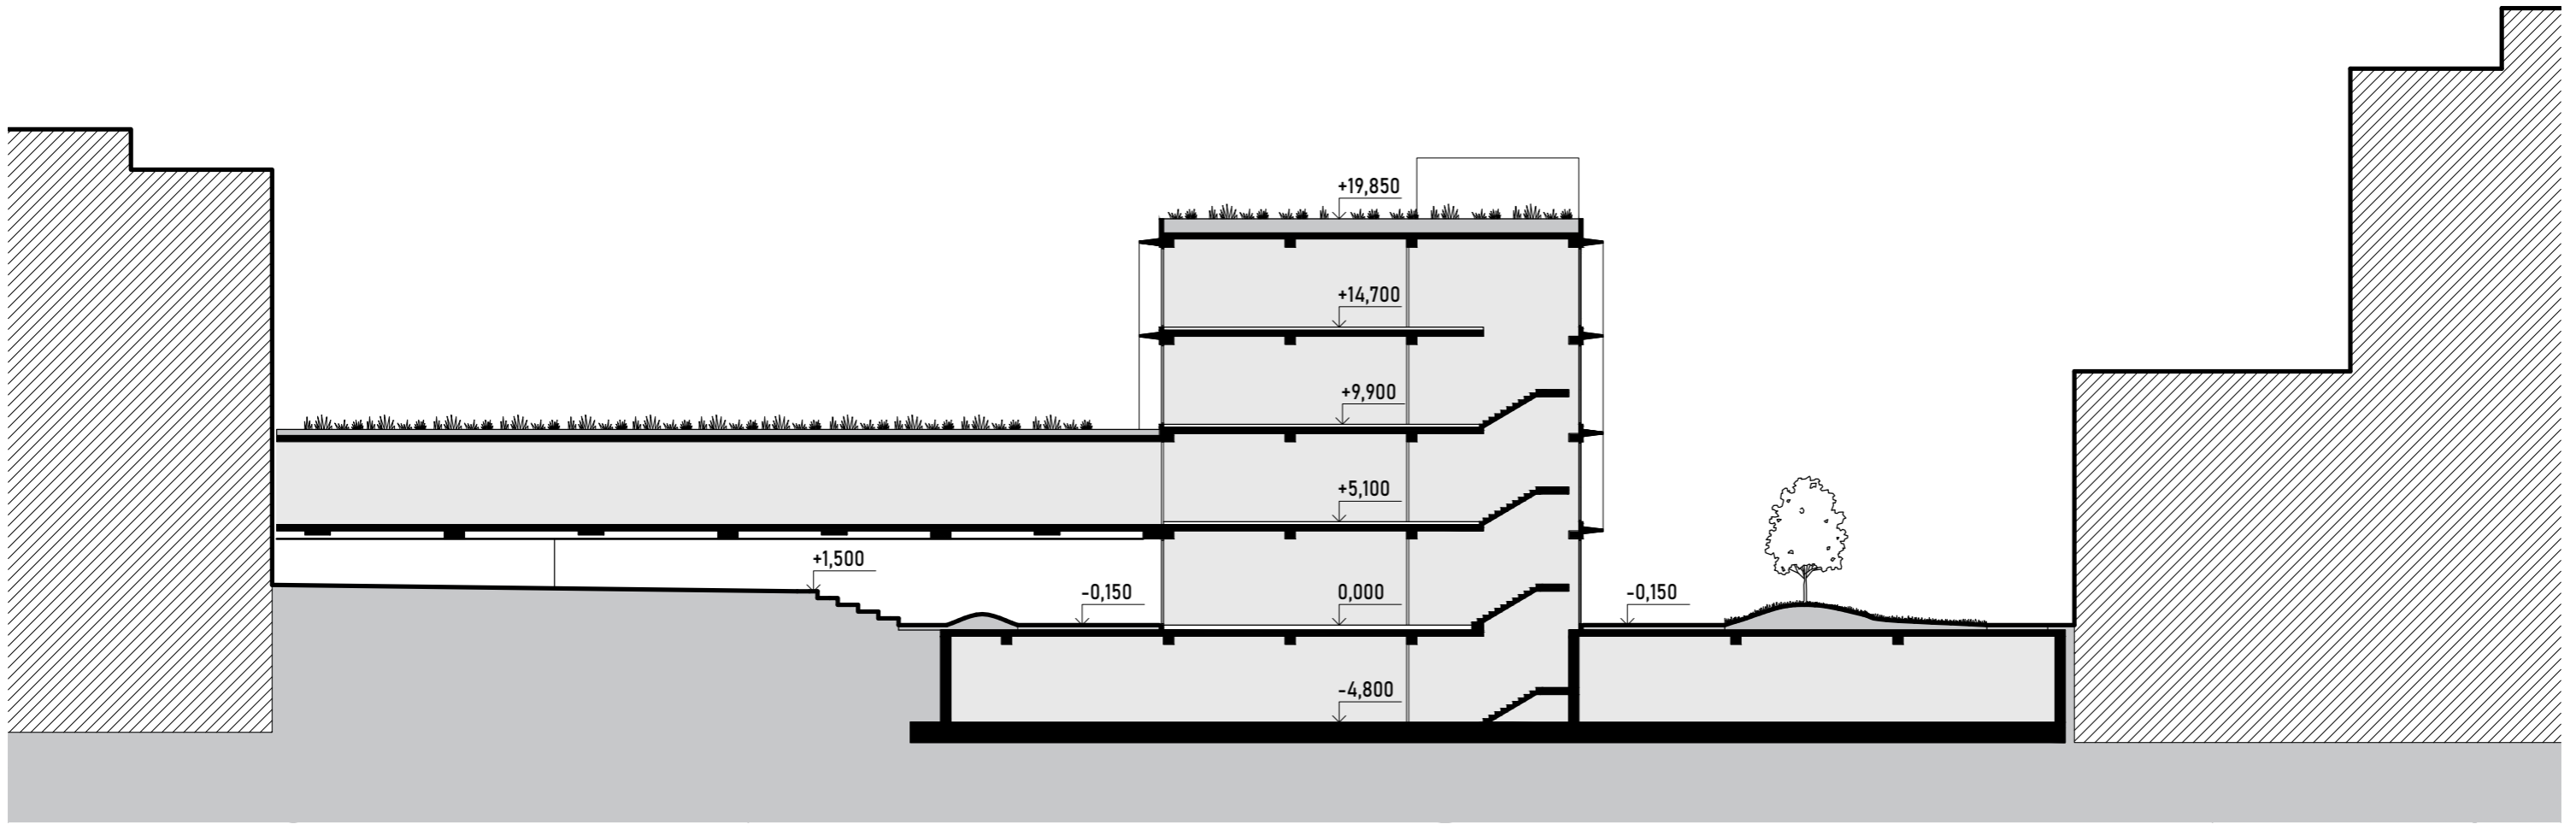


0 5 m

SECTION B-B

SECTIONS

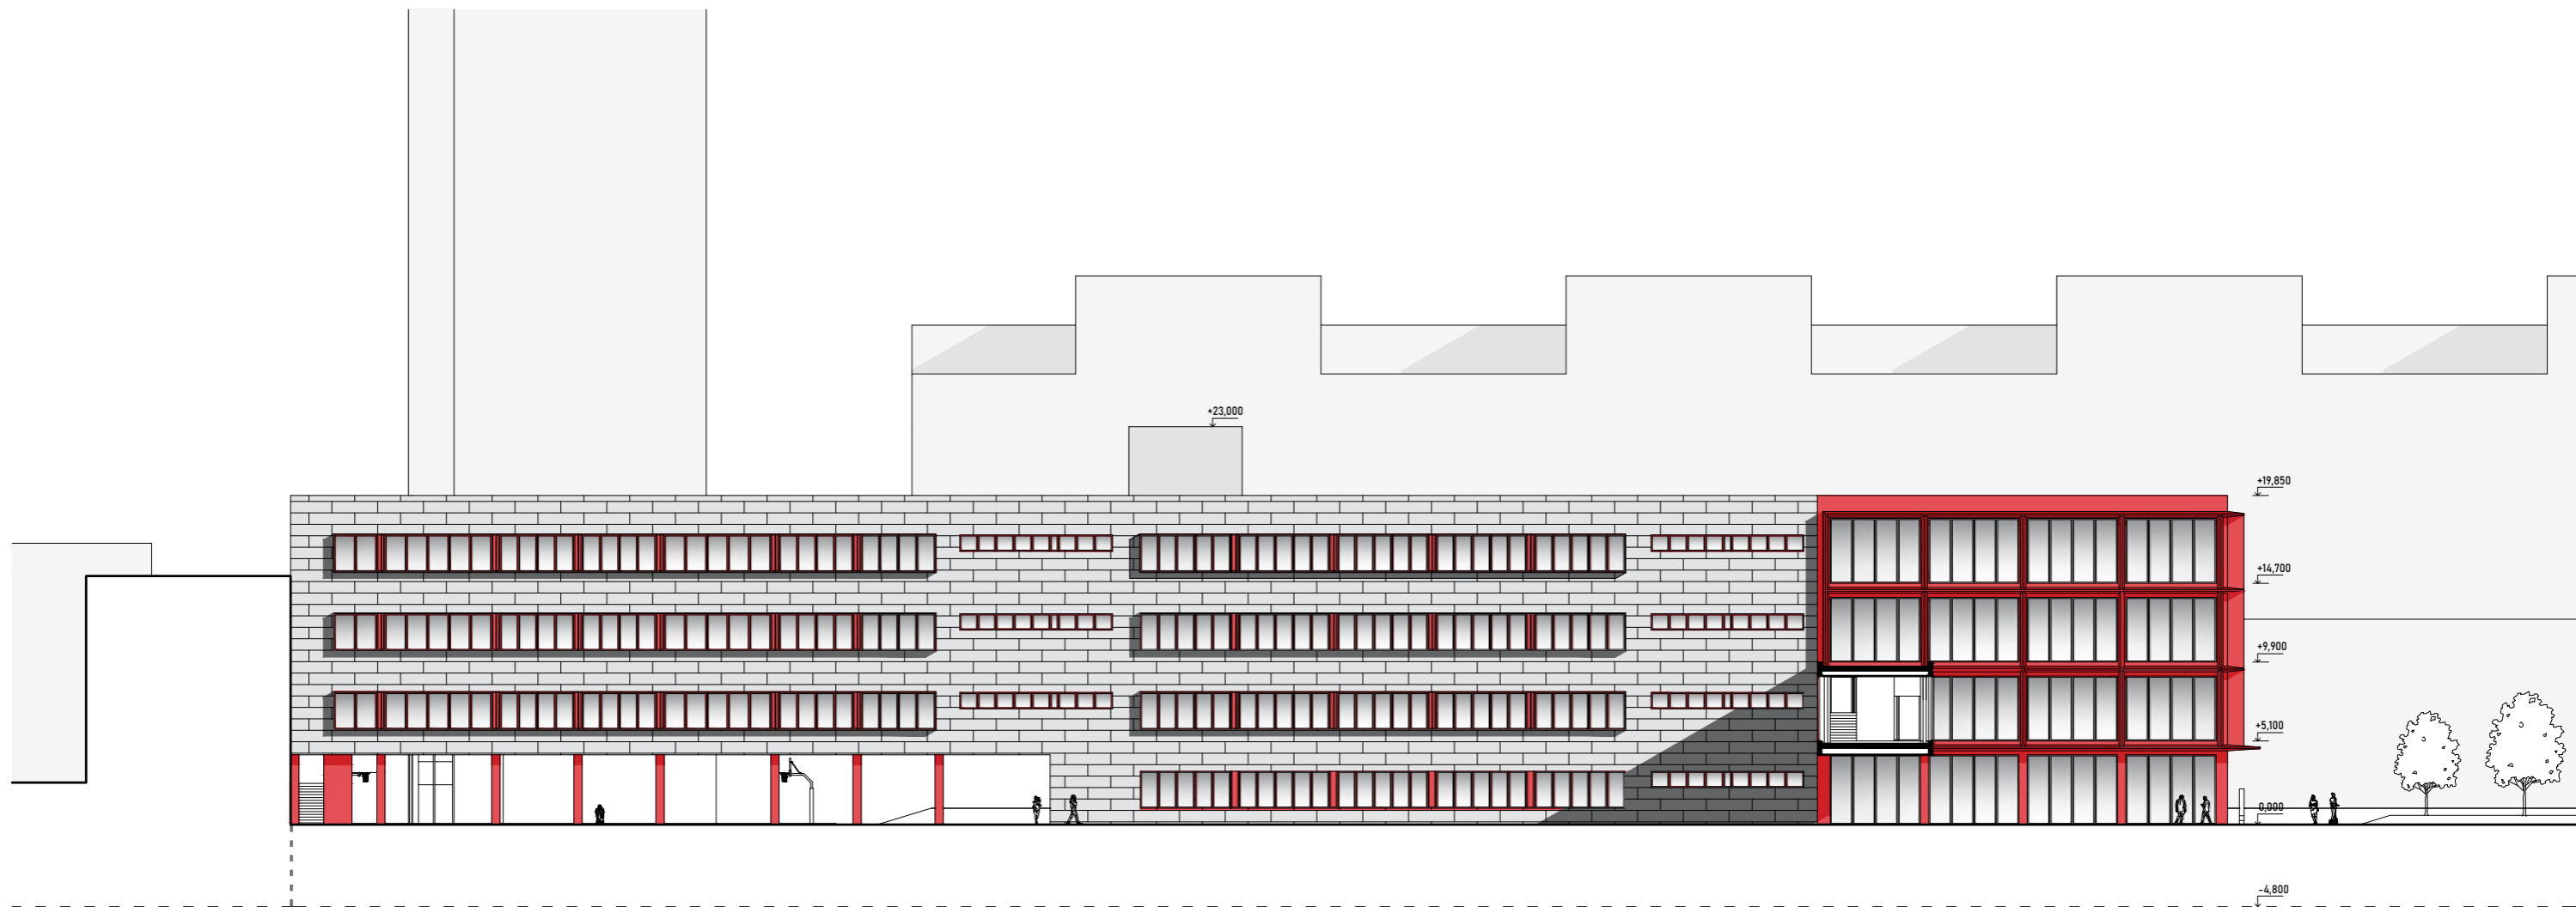

NORTHWEST

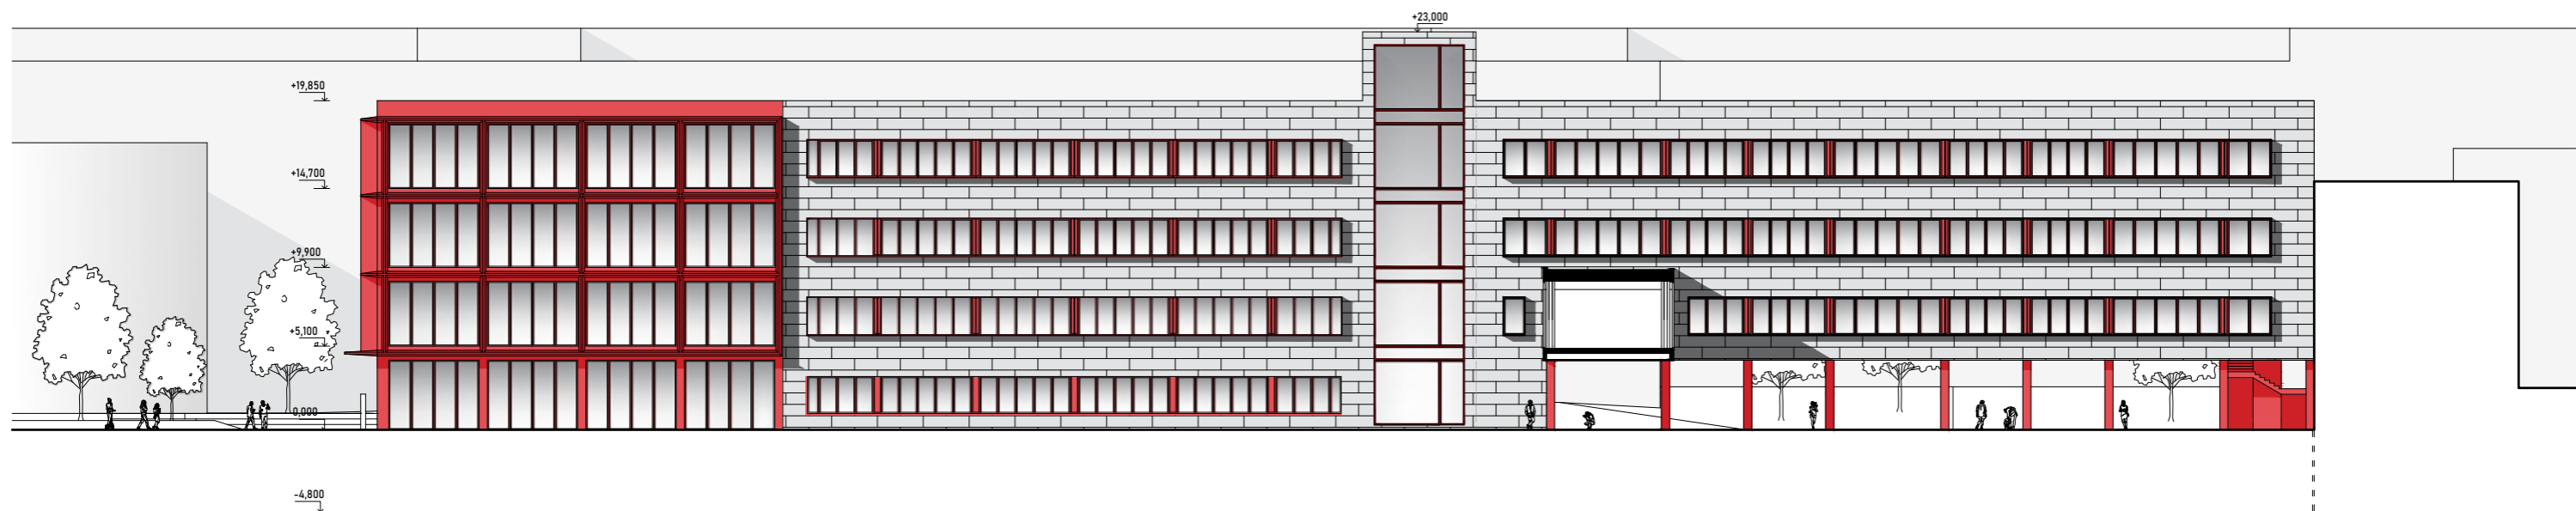

SOUTHEAST

0 5 m

VIEWS



SOUTHWEST

0 5 m

VIEW







