



- 100MM X 300 MM CROSS LAMINATED SOFTWOOD BEAM
- 25MM THICK FLOOR PLANK
- TIMBER SKIRTING FOR COLUMN
- 300MM X 300MM CROSS LAMINATED SOFTWOOD COLUMN

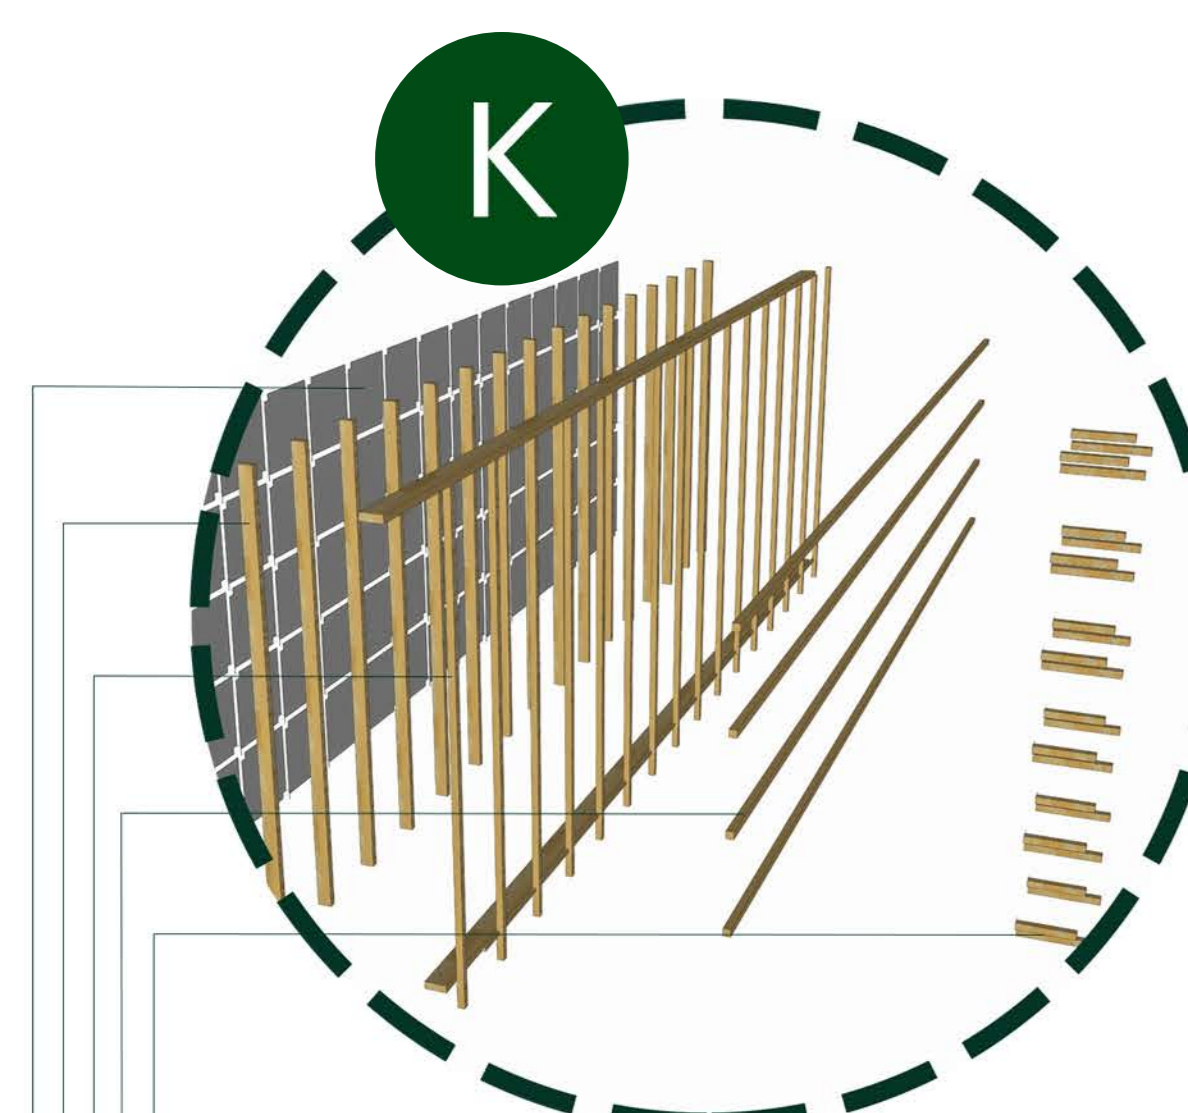



- 50MM X 50MM TIMBER REEPERS
- 50MM X 50MM HORIZONTAL REEPERS
- MAIN TIMBER FRAME
- 50MM X 50MM VERTICAL REEPERS
- TRANSLUCENT WOOD PANELS

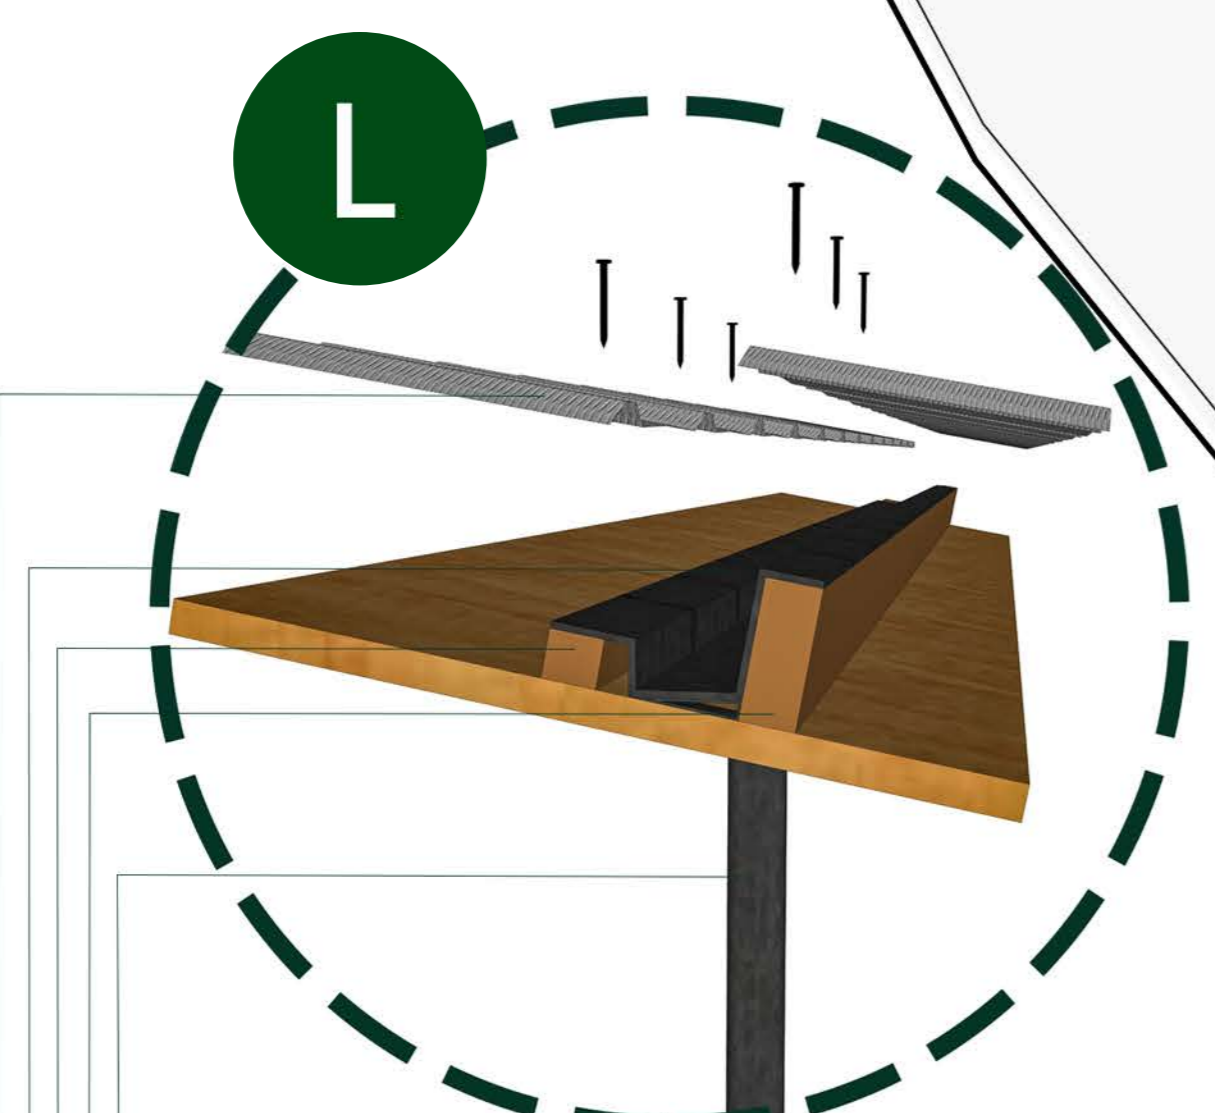

- 100MM DIAMETER DOWN PIPE
- 75MM X 200MM TIMBER REEPER
- 75MM X 75MM TIMBER REEPER
- 125MM WIDE COPPER GUTTER
- ZN/AL ROOFING SHEET

1:100

**Entry level**  
Public zone consisting of gallery, dining and administration. Public parking provided at the entrance.

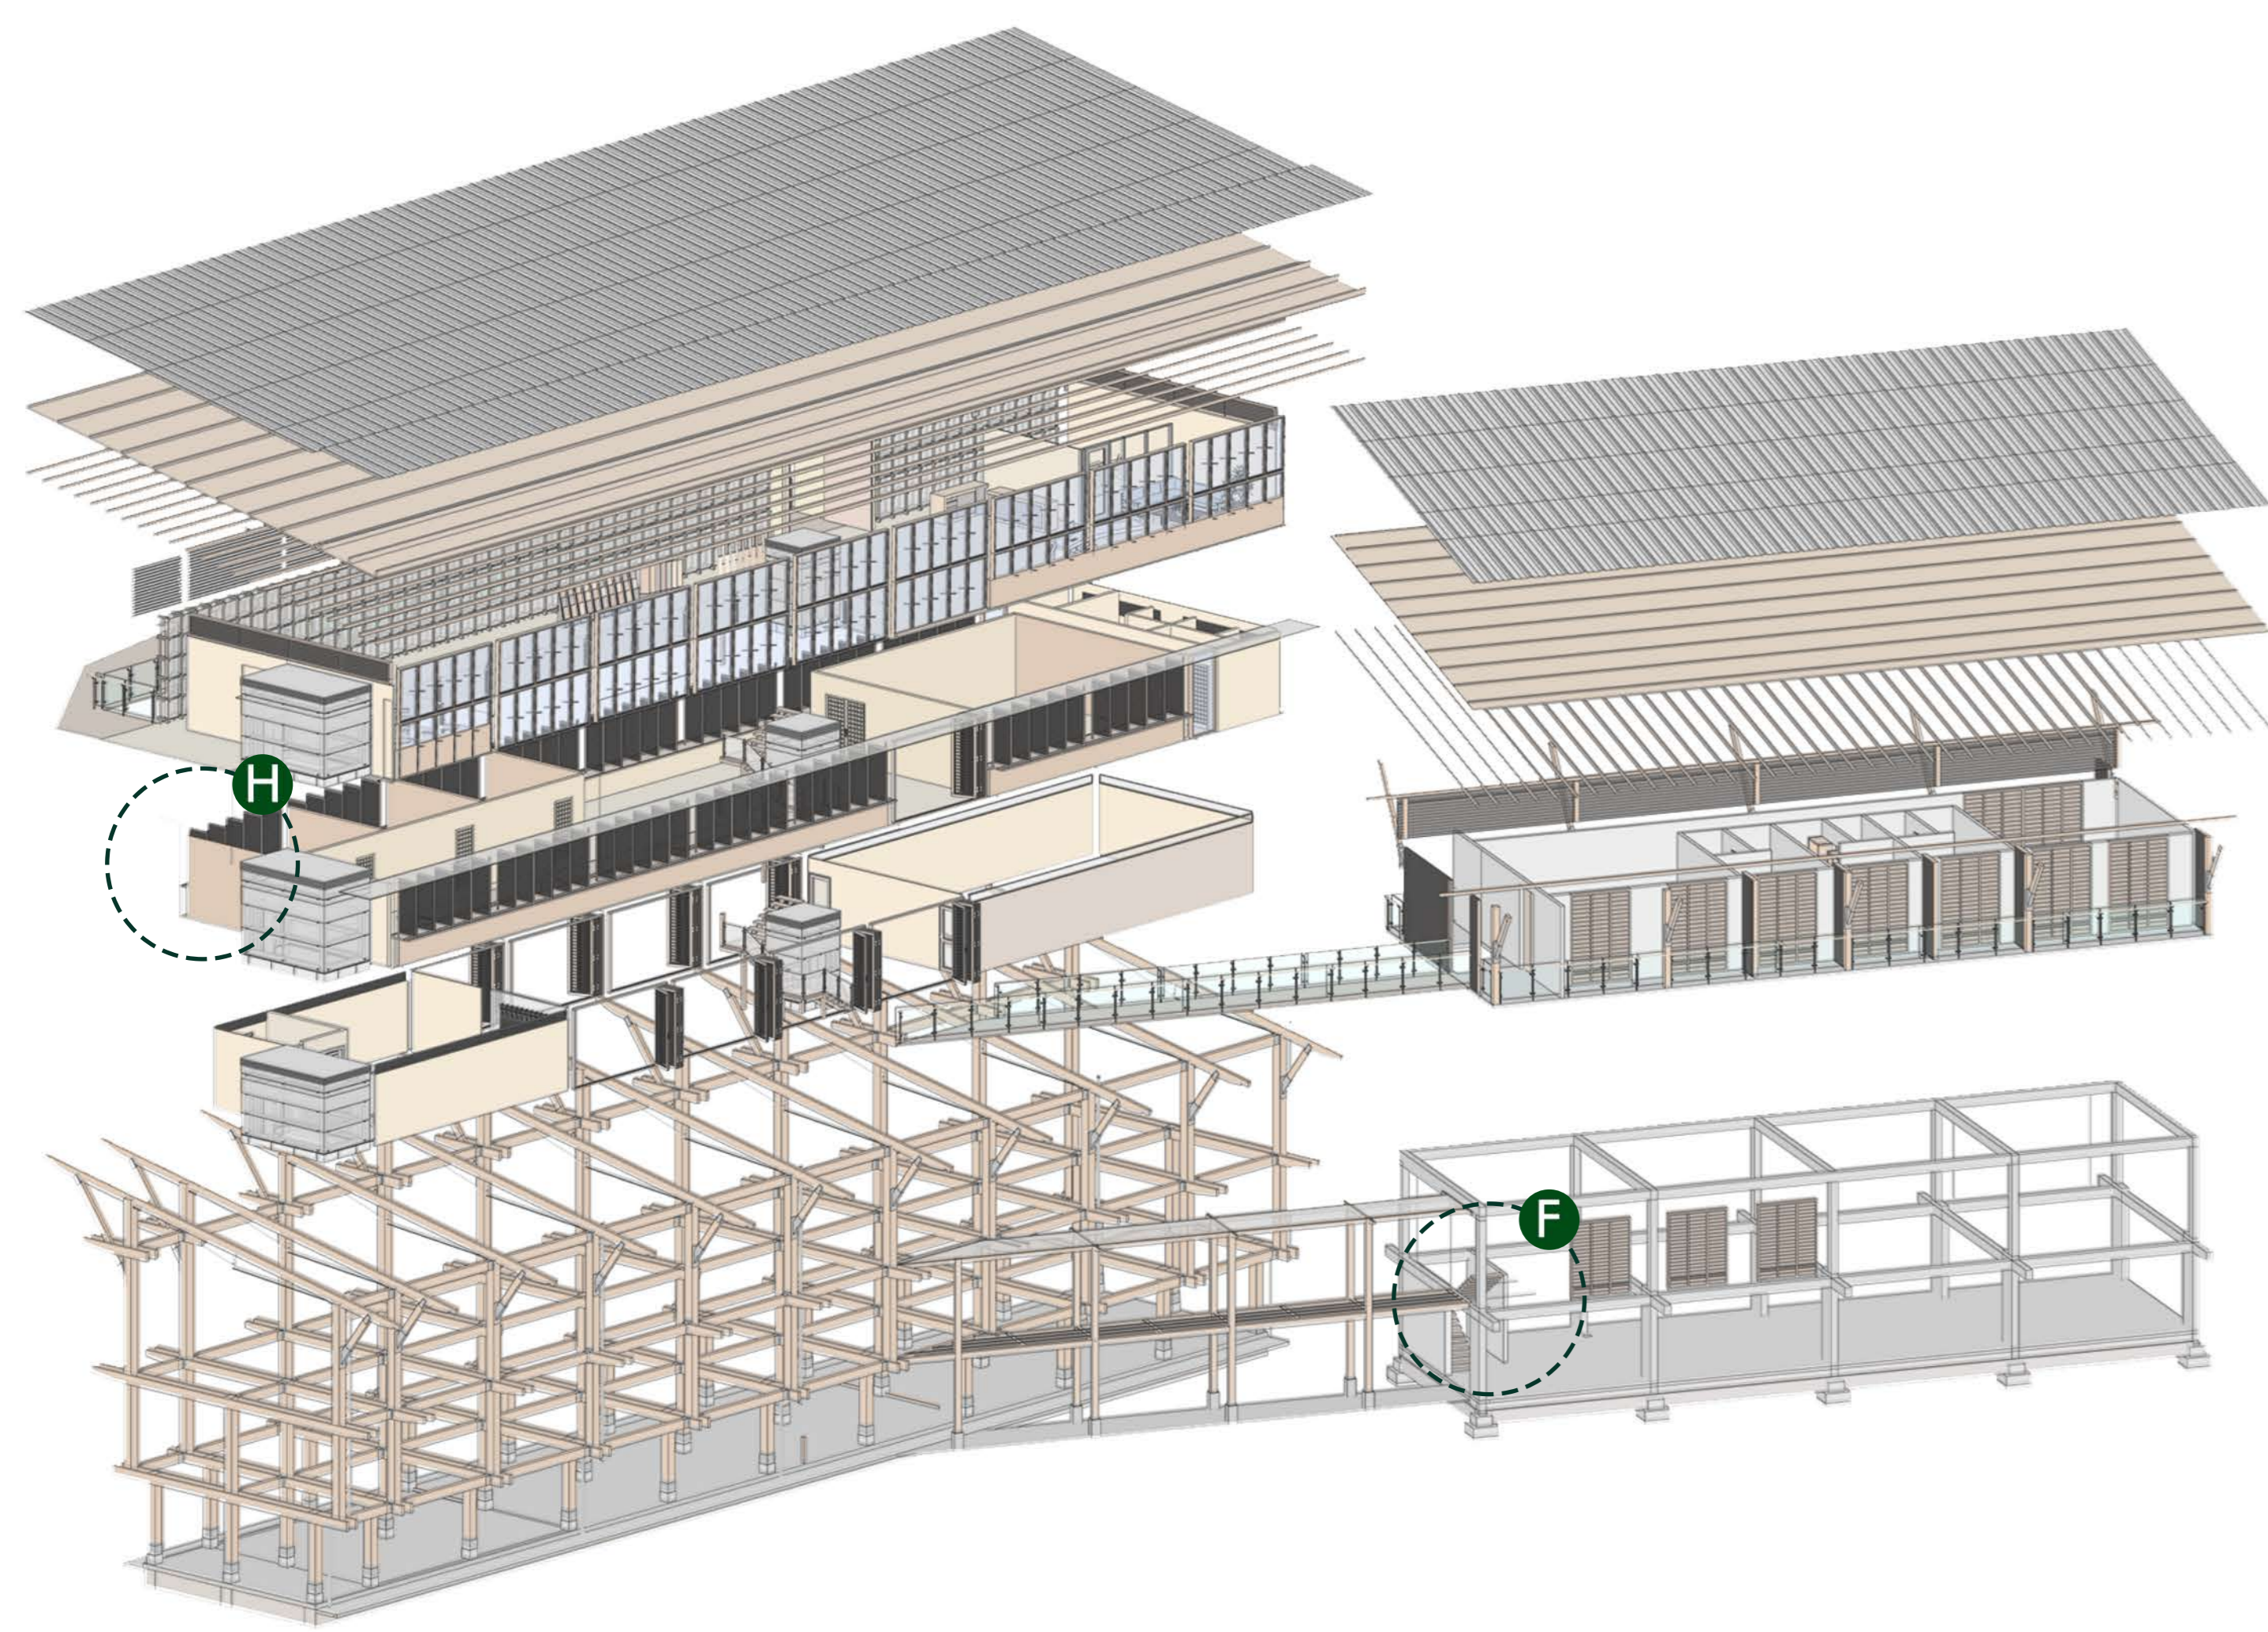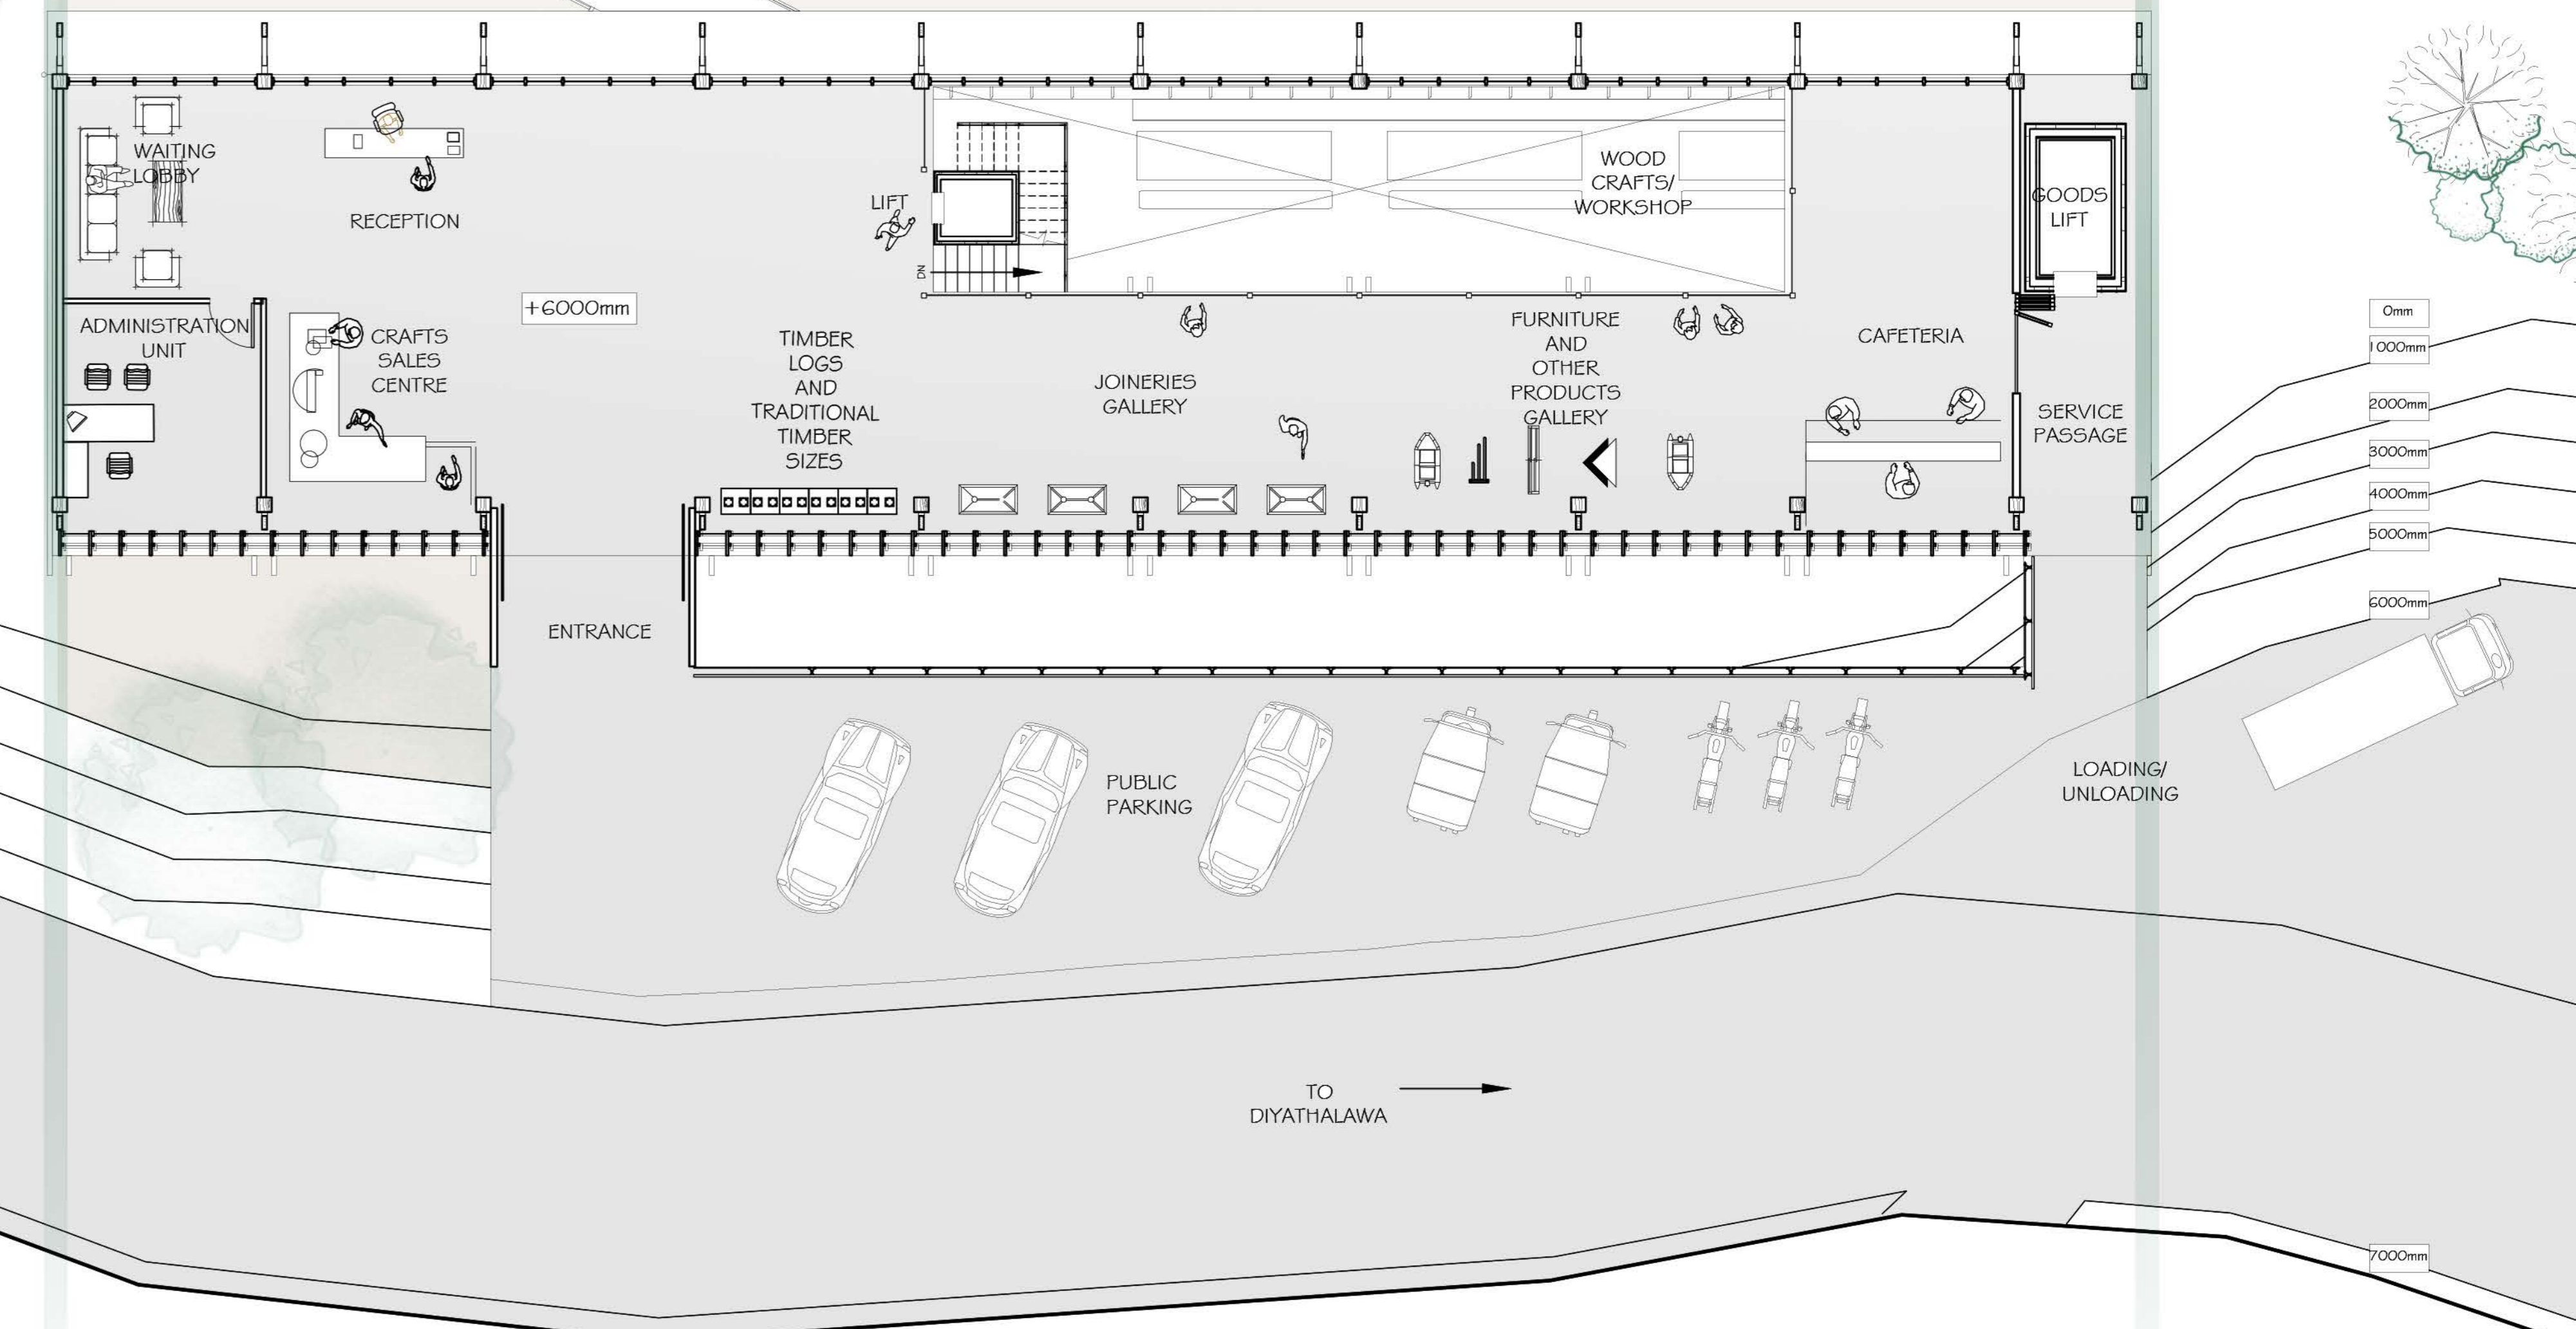

**FUNCTIONS**

**ROOF**

- Large overhang
- Rain protection
- Shade

**TIMBER FRAME FAÇADE**

- Cross ventilation
- Shade
- Identity
- Replaceable


**MAIN FLOORS**

- Public zone
- Semi-public zone
- Private zone

**TIMBER FRAME STRUCTURE**

- Super structure transfer the vertical and horizontal loads to the foundation

**EXPLODED VIEW**

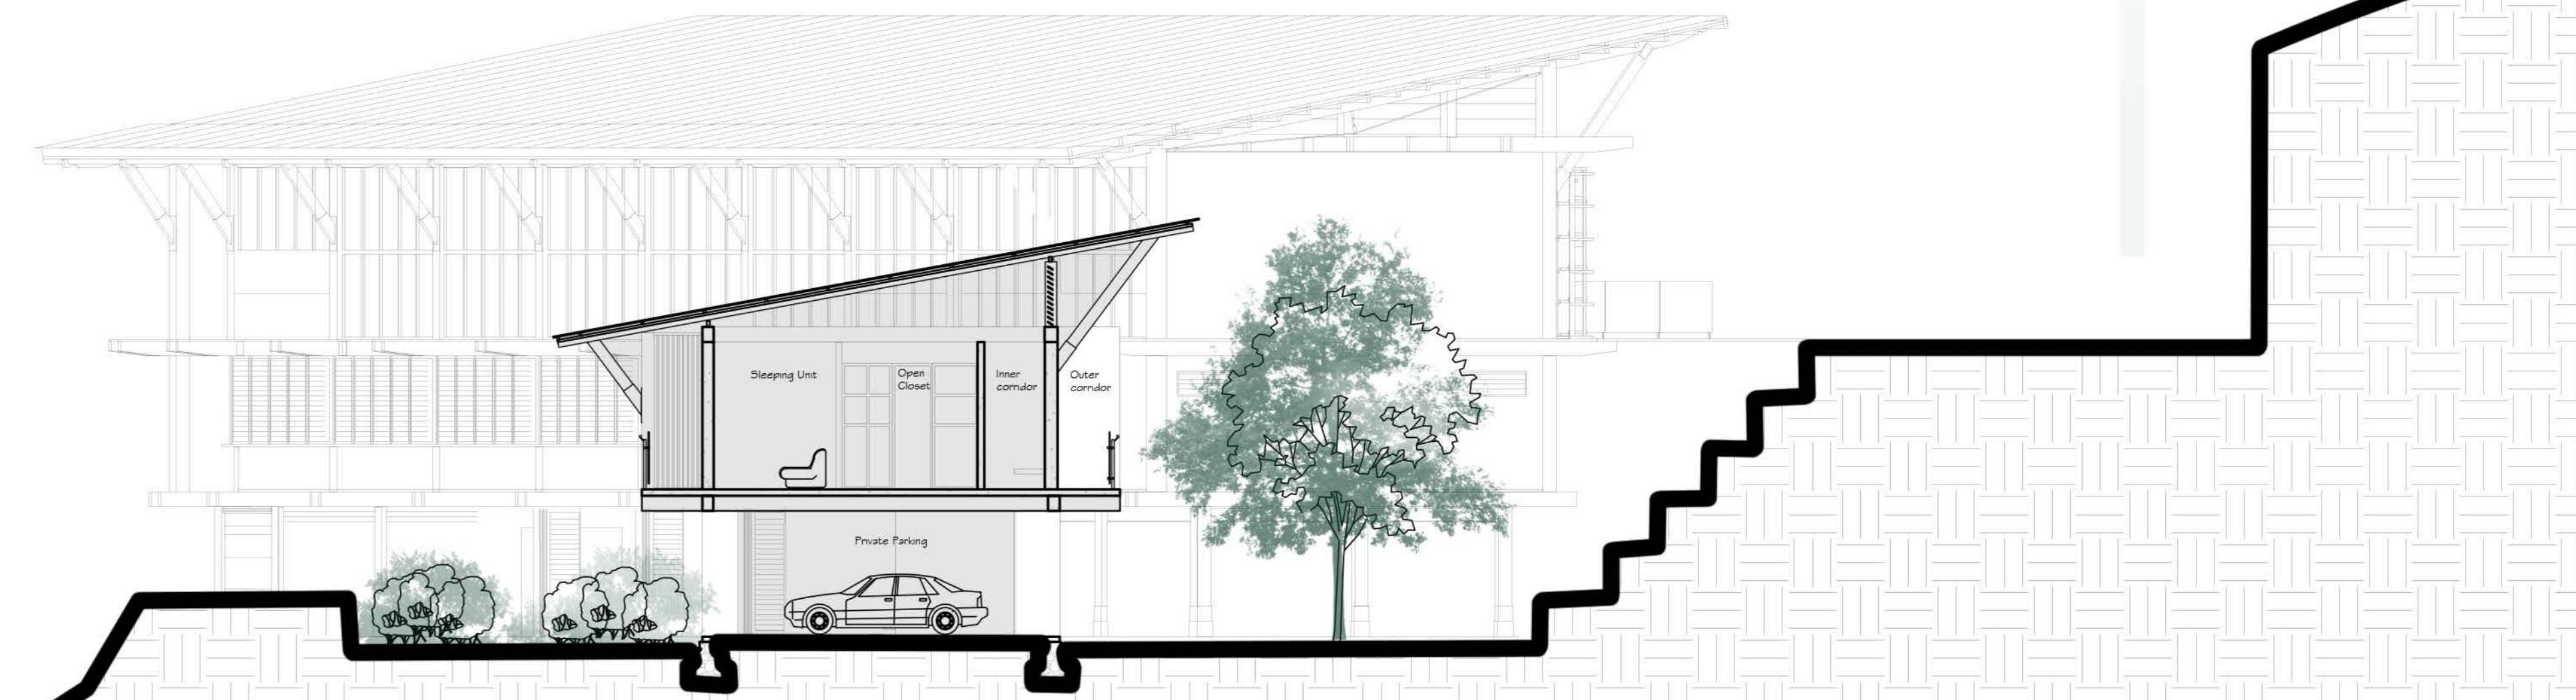

**SECTION A 1:100**

Private zone consisting of accommodation units and private parking. Mix material usage of timber Kdetailing and concrete