

# **SUMAKAH**

**A COMMUNITY ENRICHMENT FACILITY AND EVACUATION  
CENTER**


**SITIO CABADING, BRGY. SAN JOSE, ANTIPOLO CITY, RIZAL, PHILIPPINES, 1870.**

**BENNETT-AMBROCIO**




# **SUMAKAH**


**A COMMUNITY ENRICHMENT FACILITY**

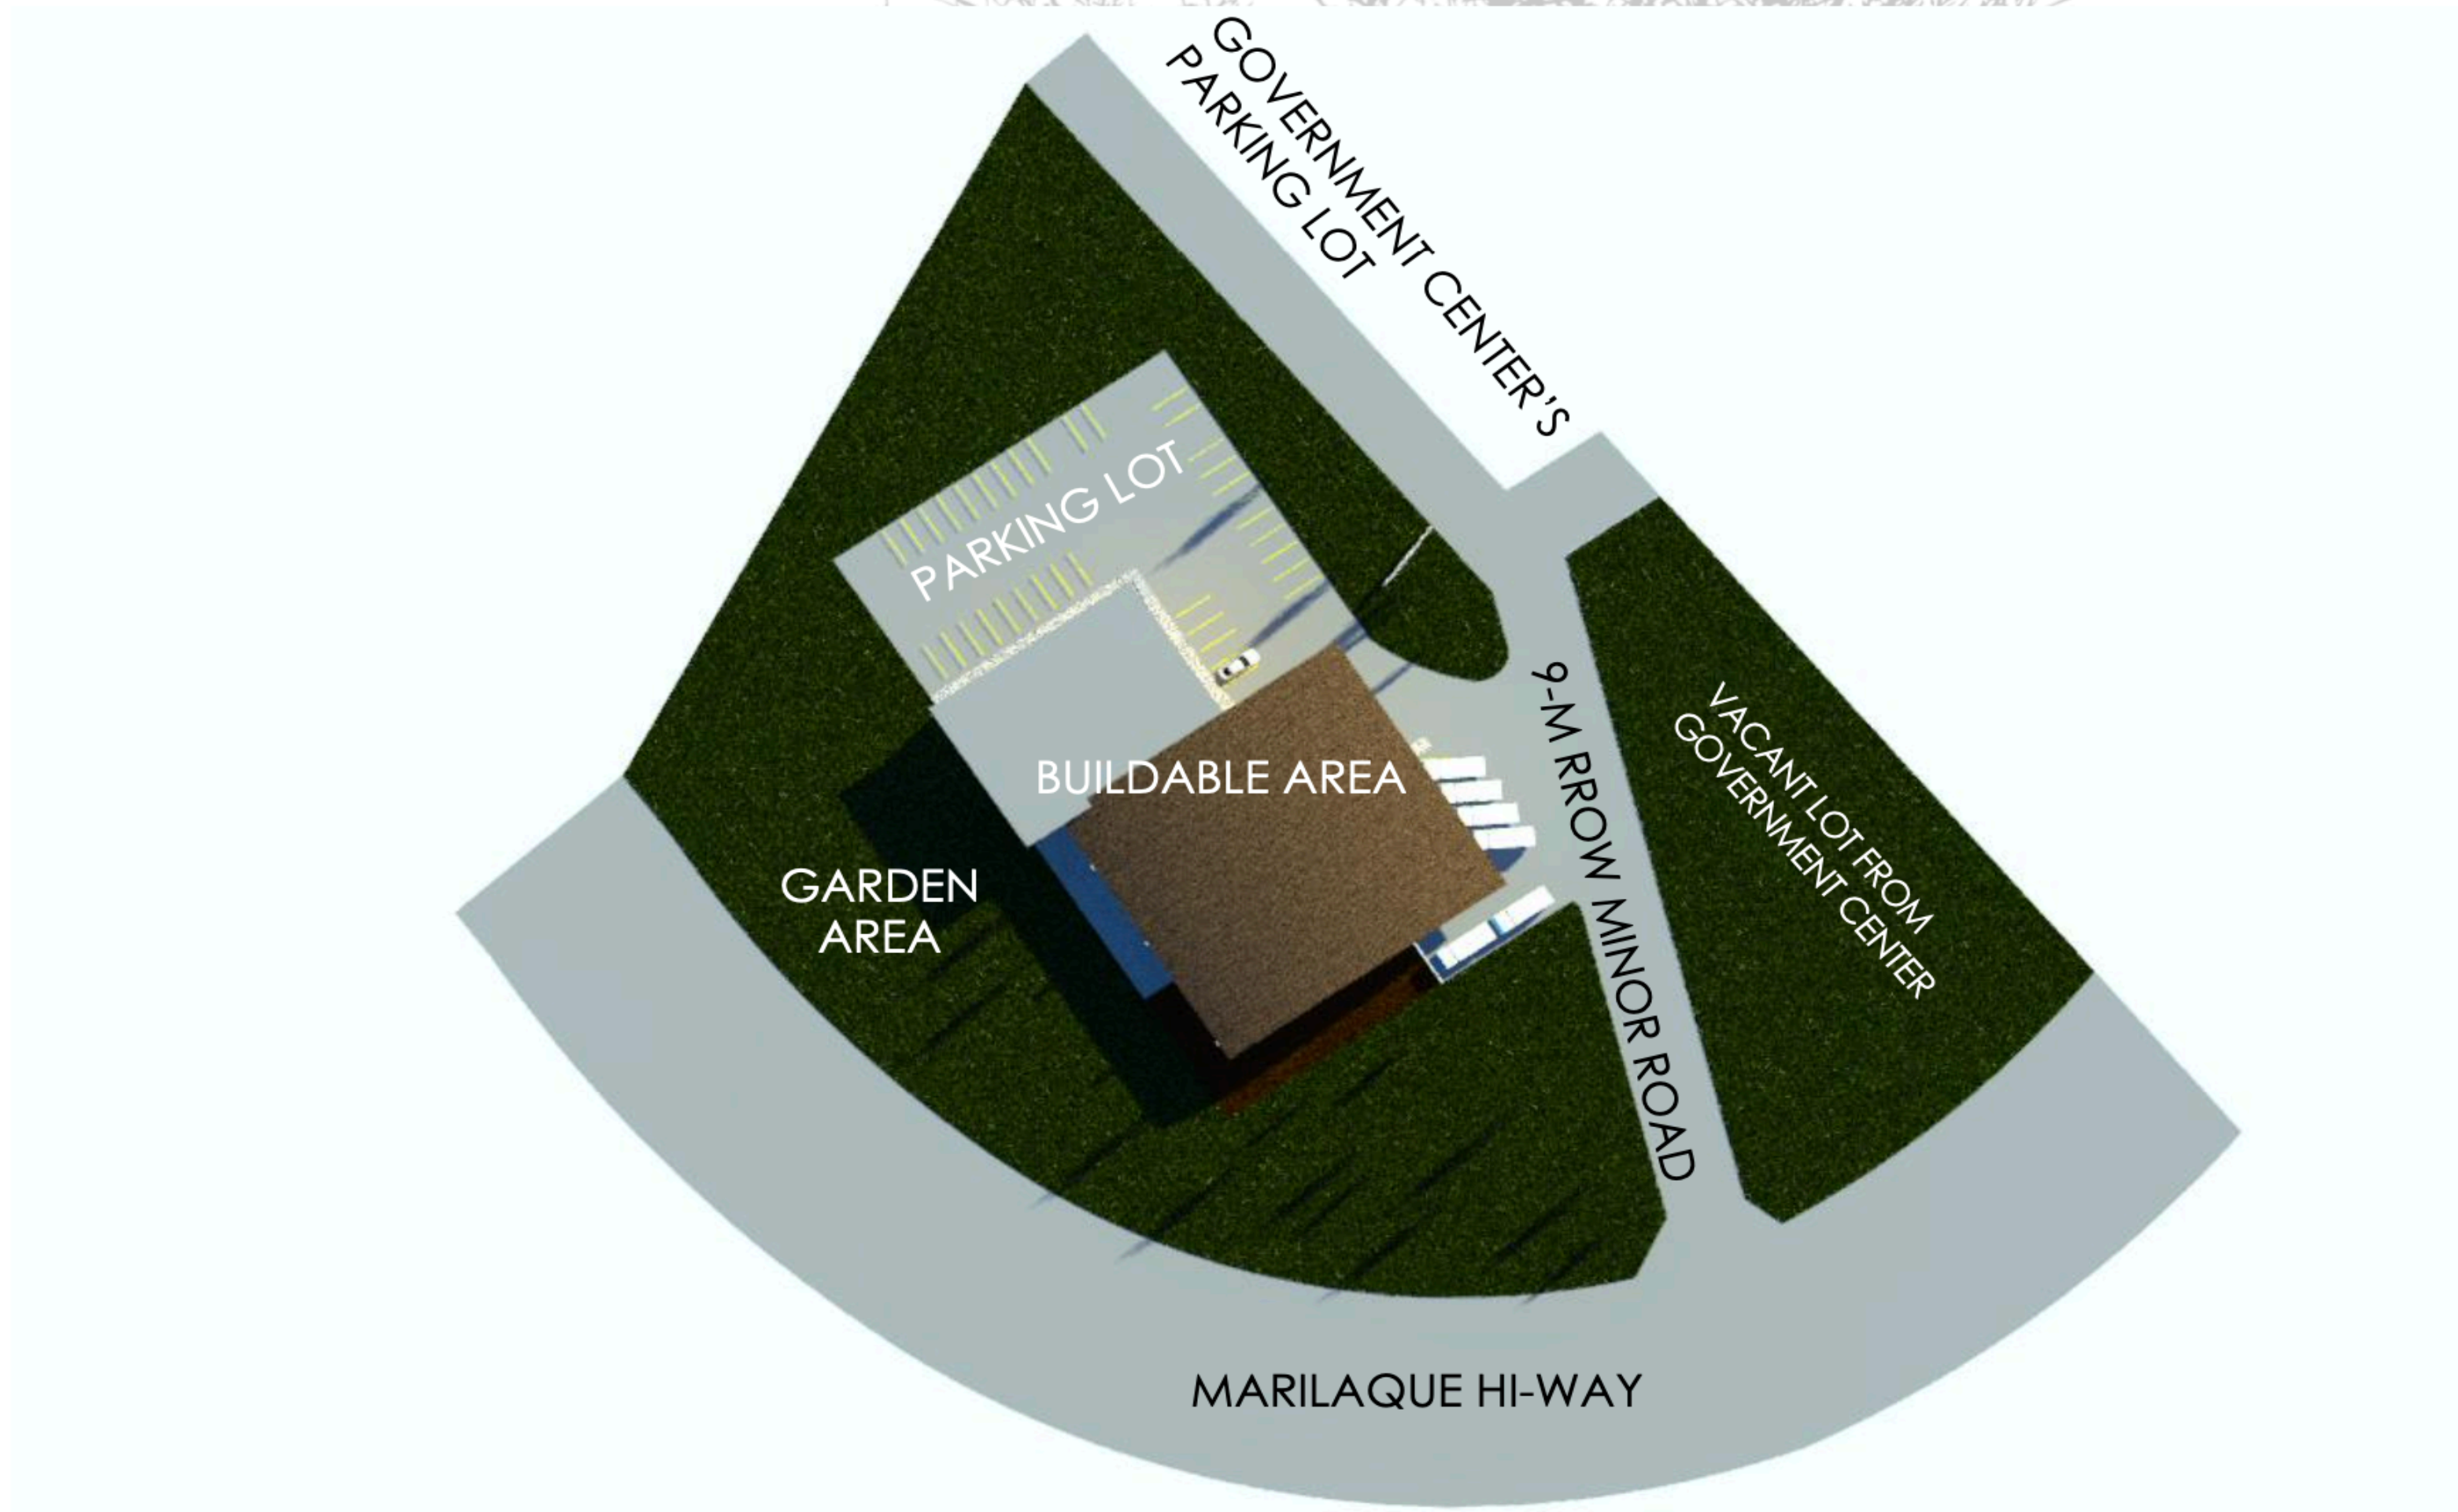

# SIDE DEVELOPMENT PLAN

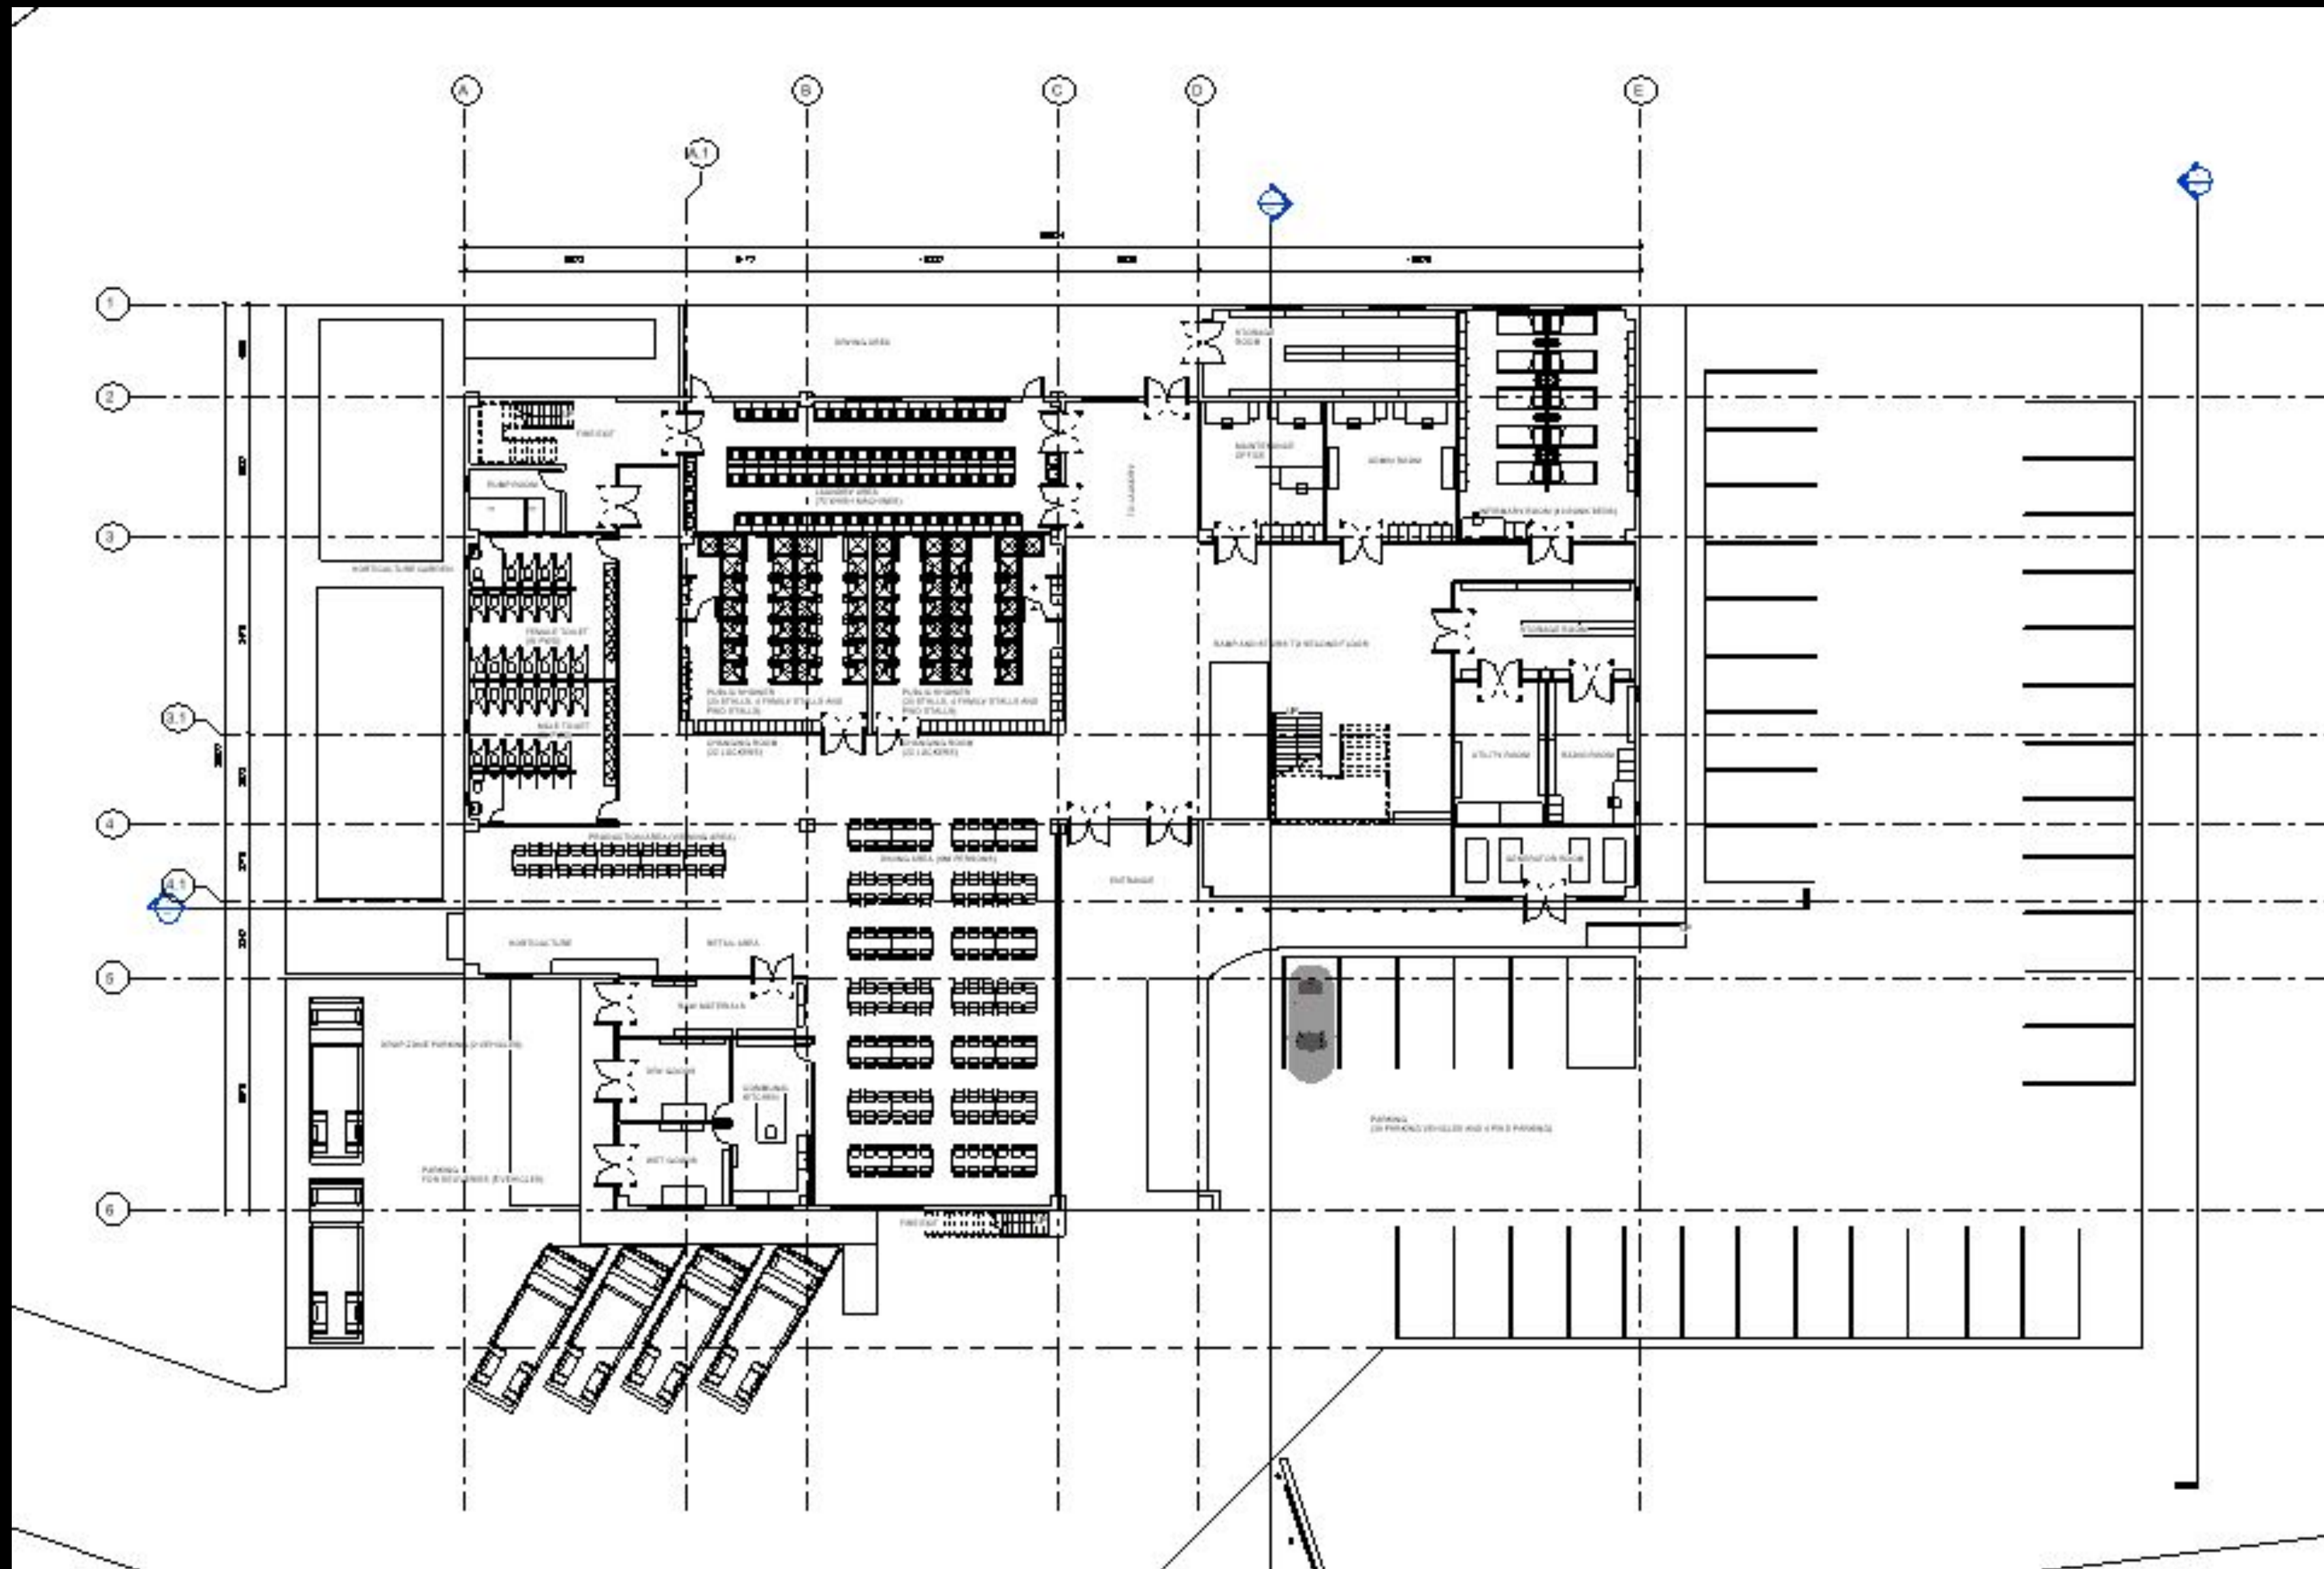

**GROUND FLOOR PLAN**

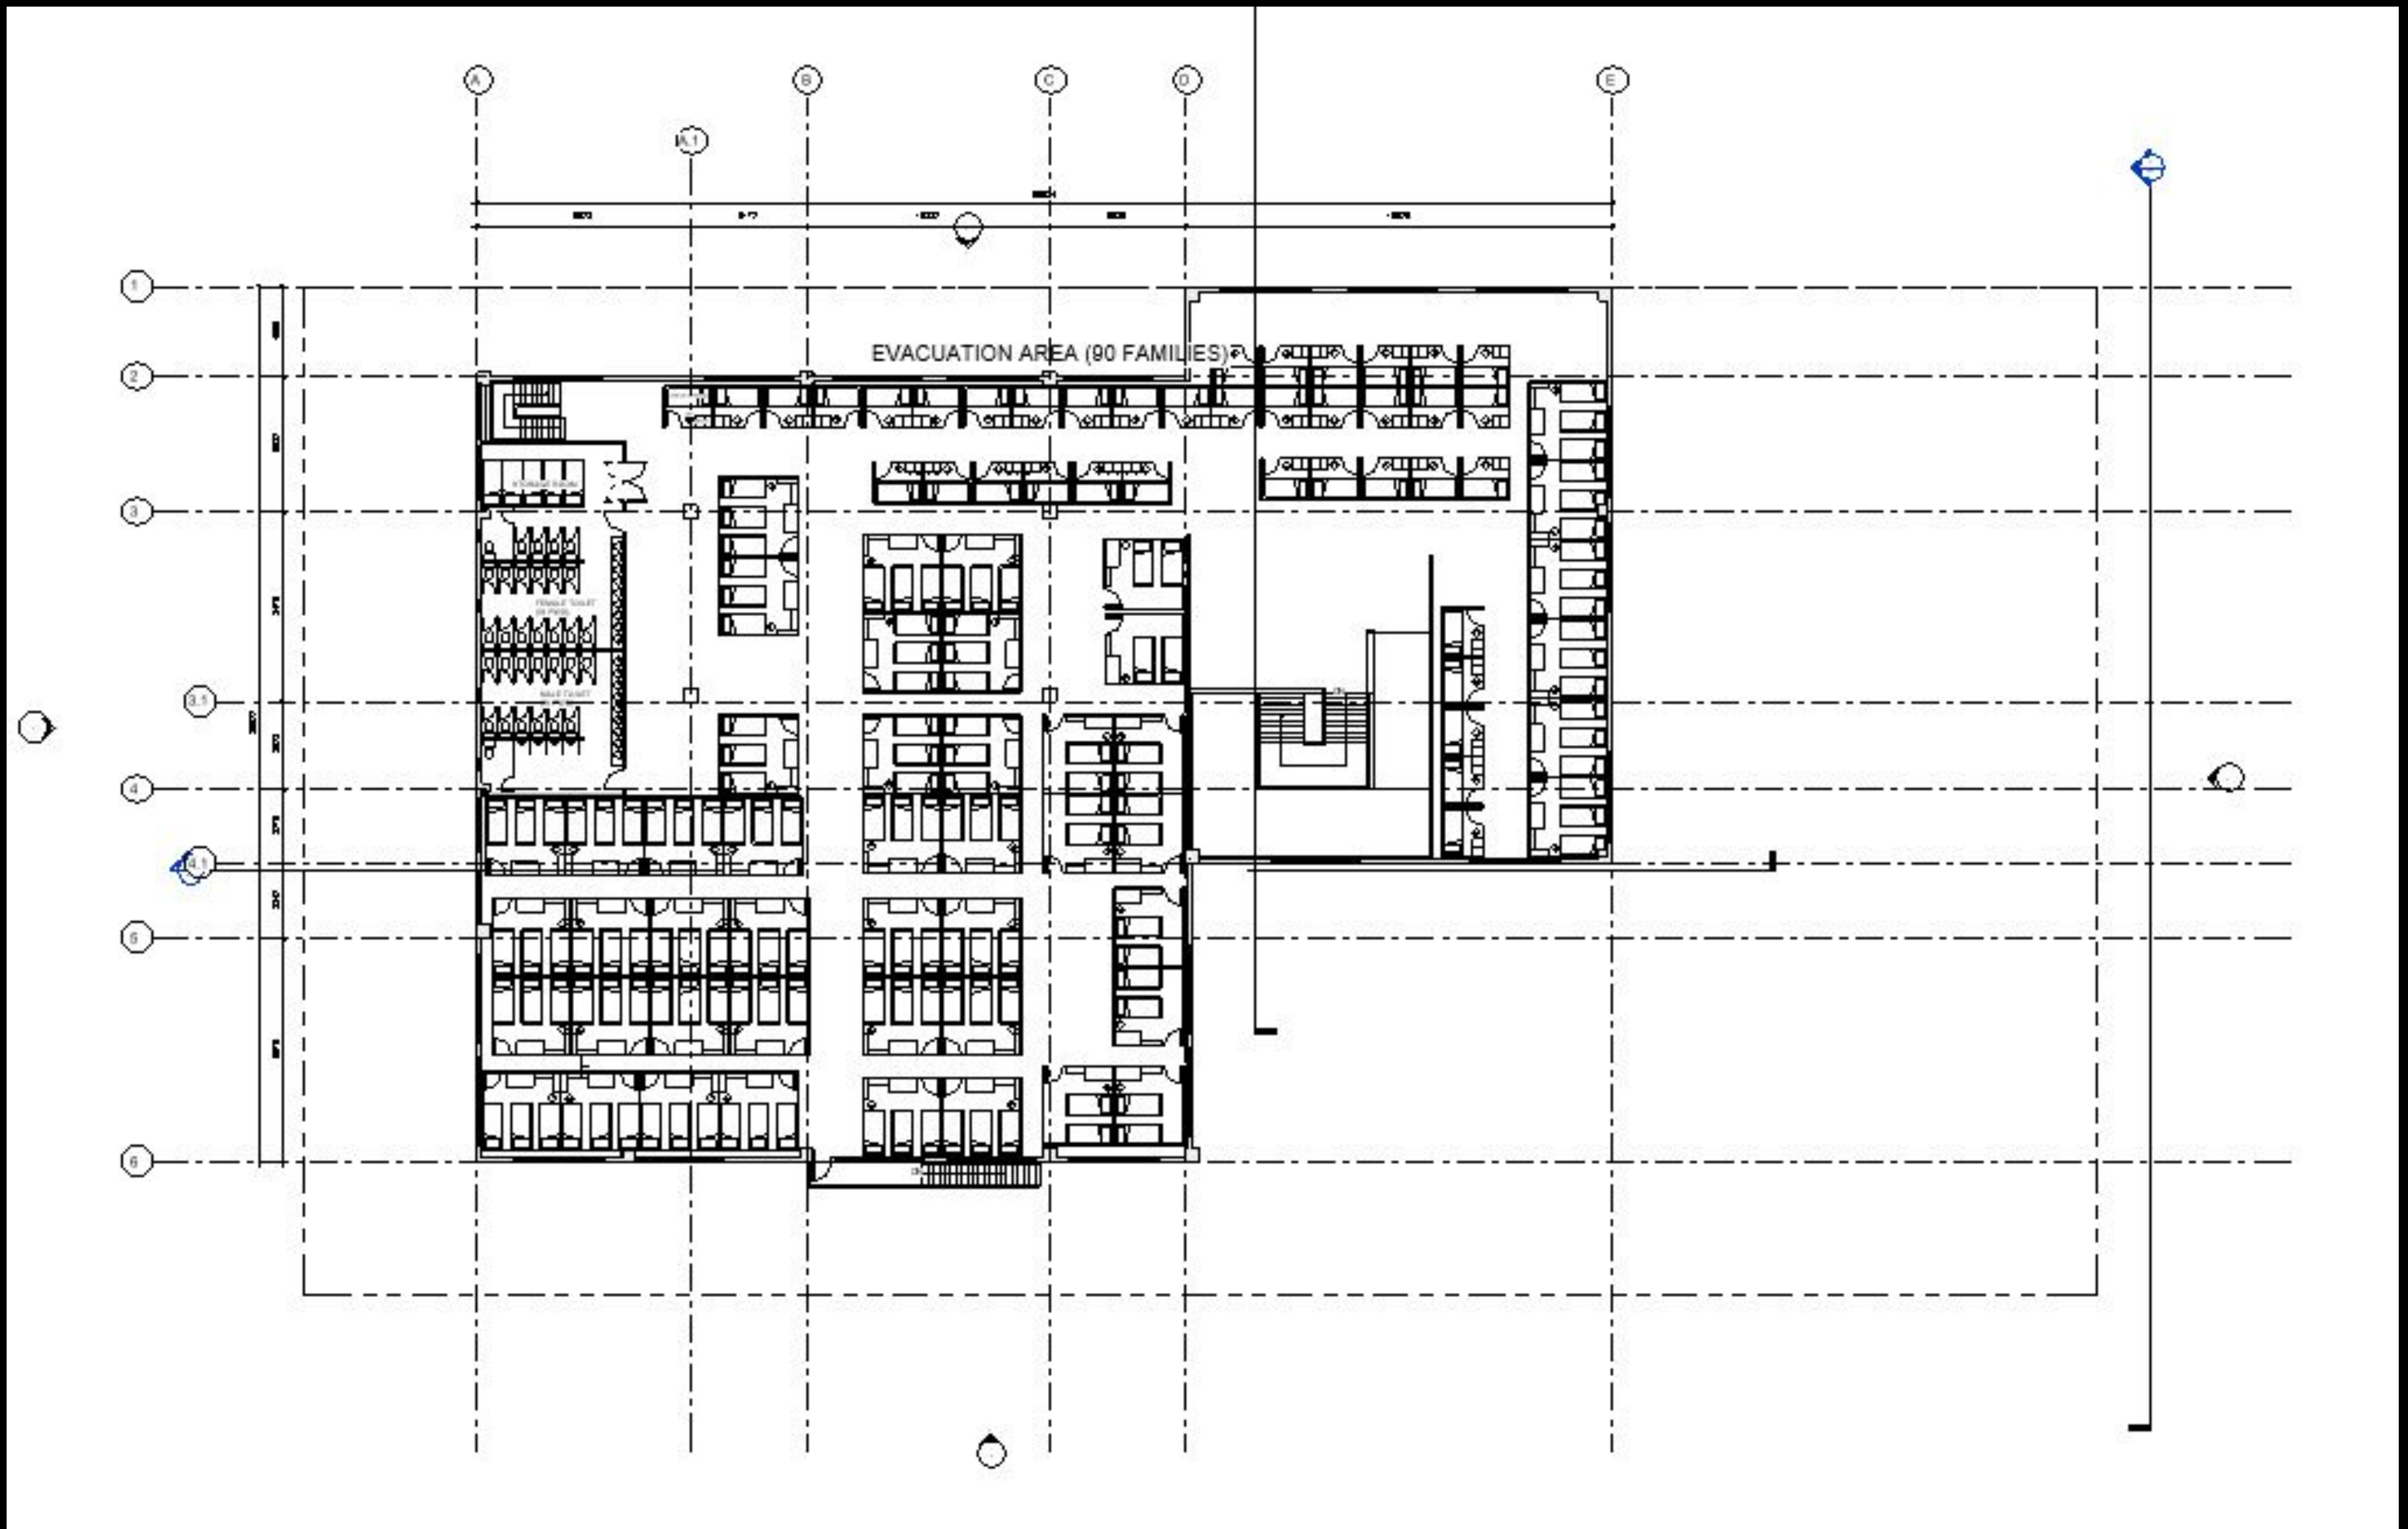


**SECOND FLOOR PLAN**




**FRONT ELEVATION**




**REAR ELEVATION**

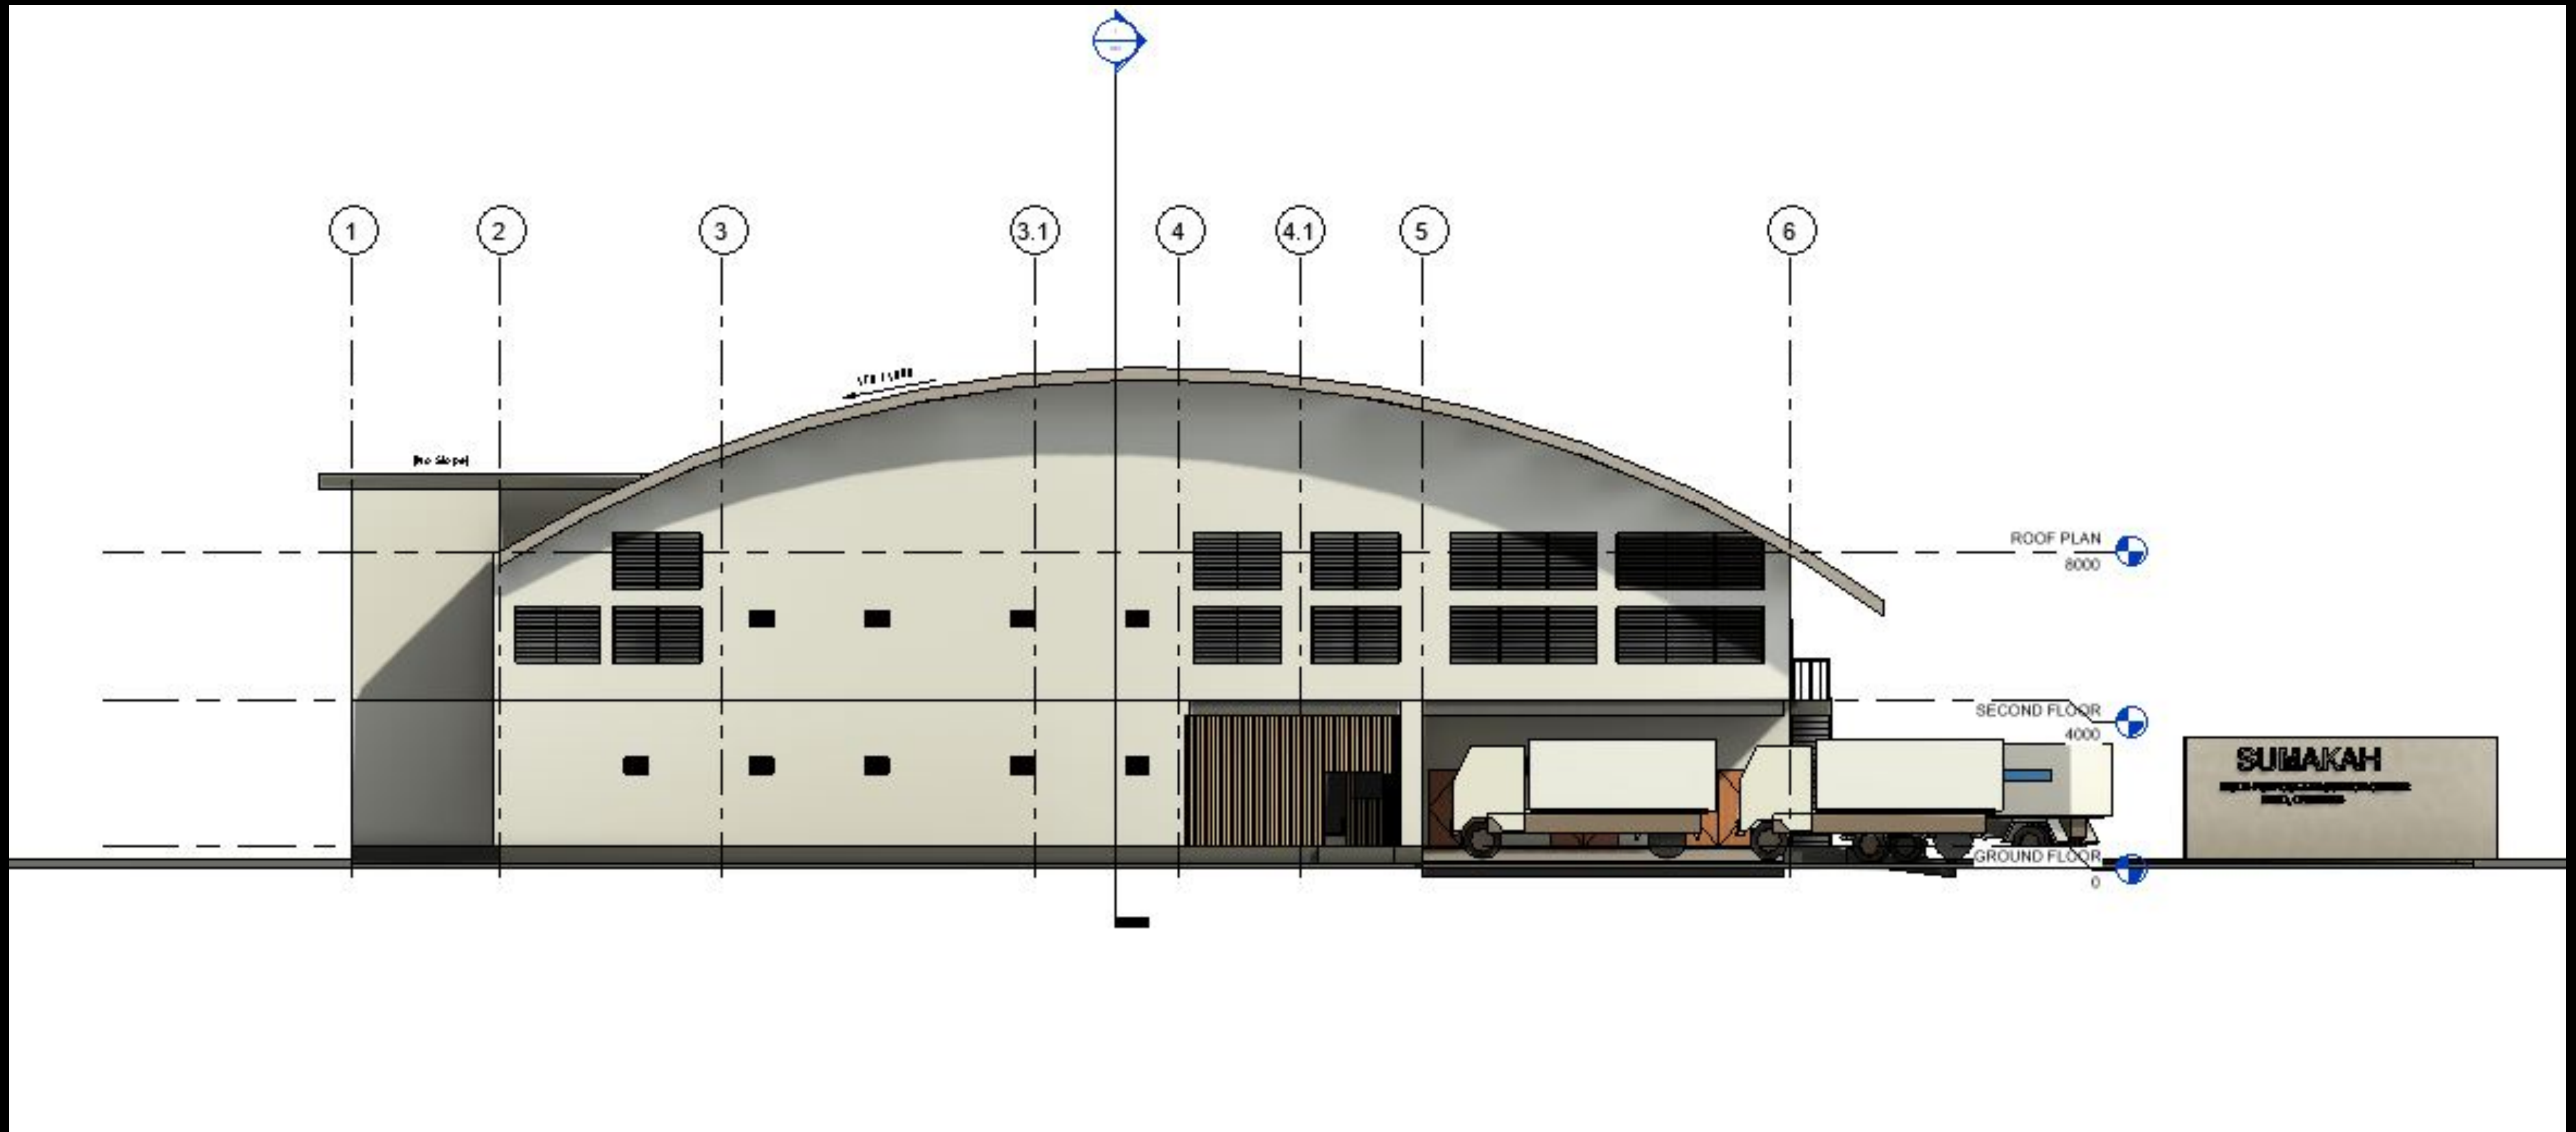


**LEFT SIDE ELEVATION**

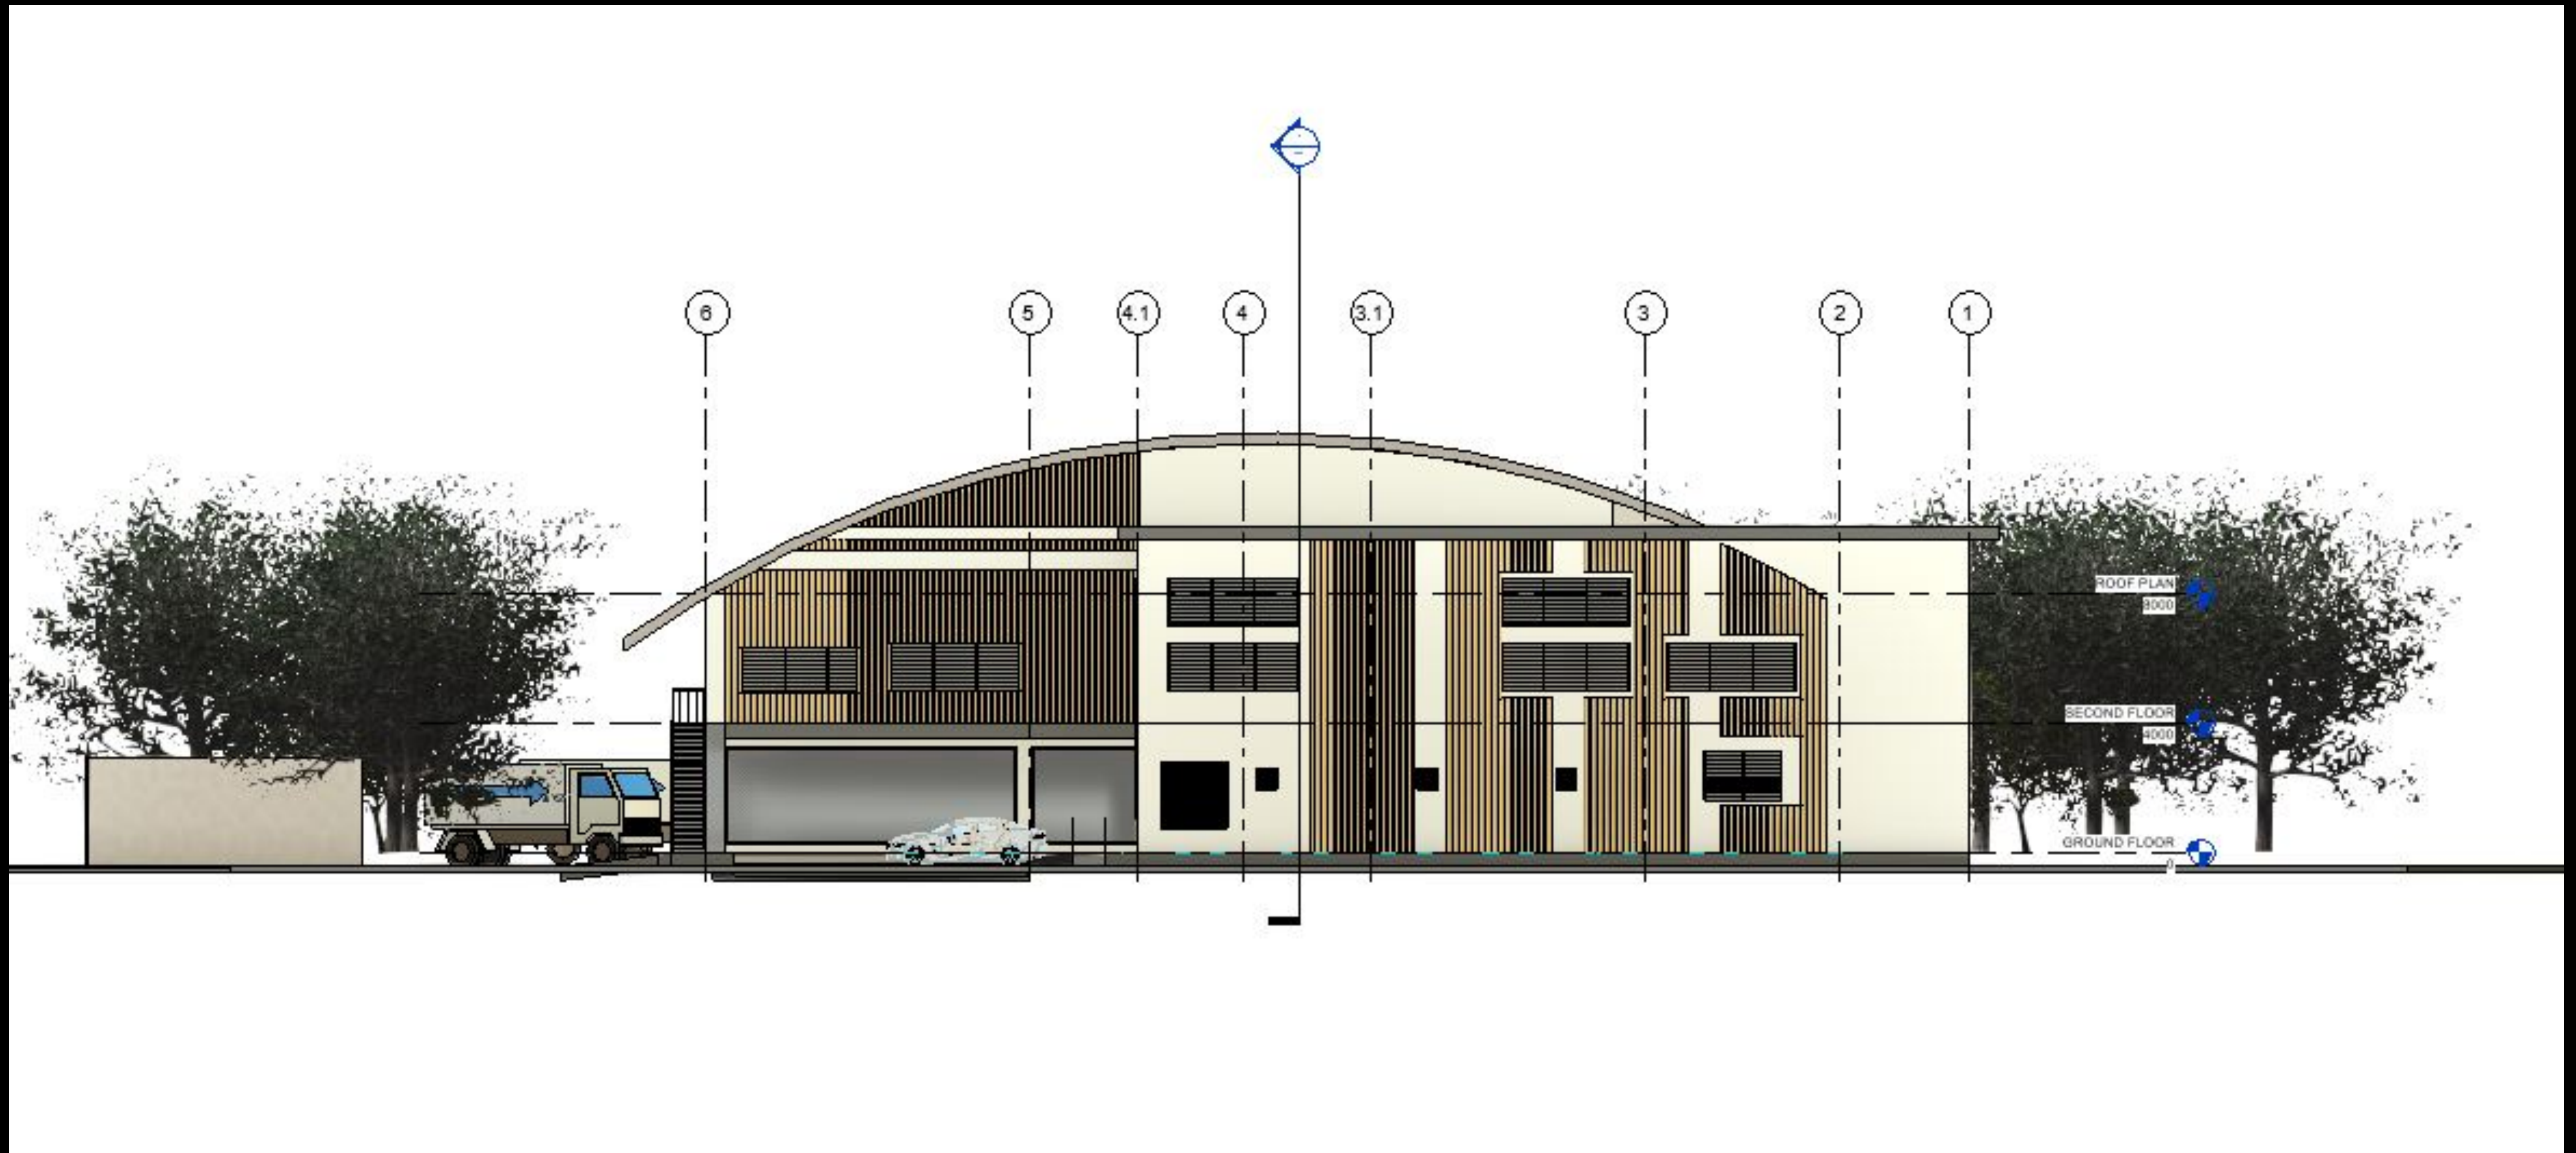


**RIGHT SIDE ELEVATION**

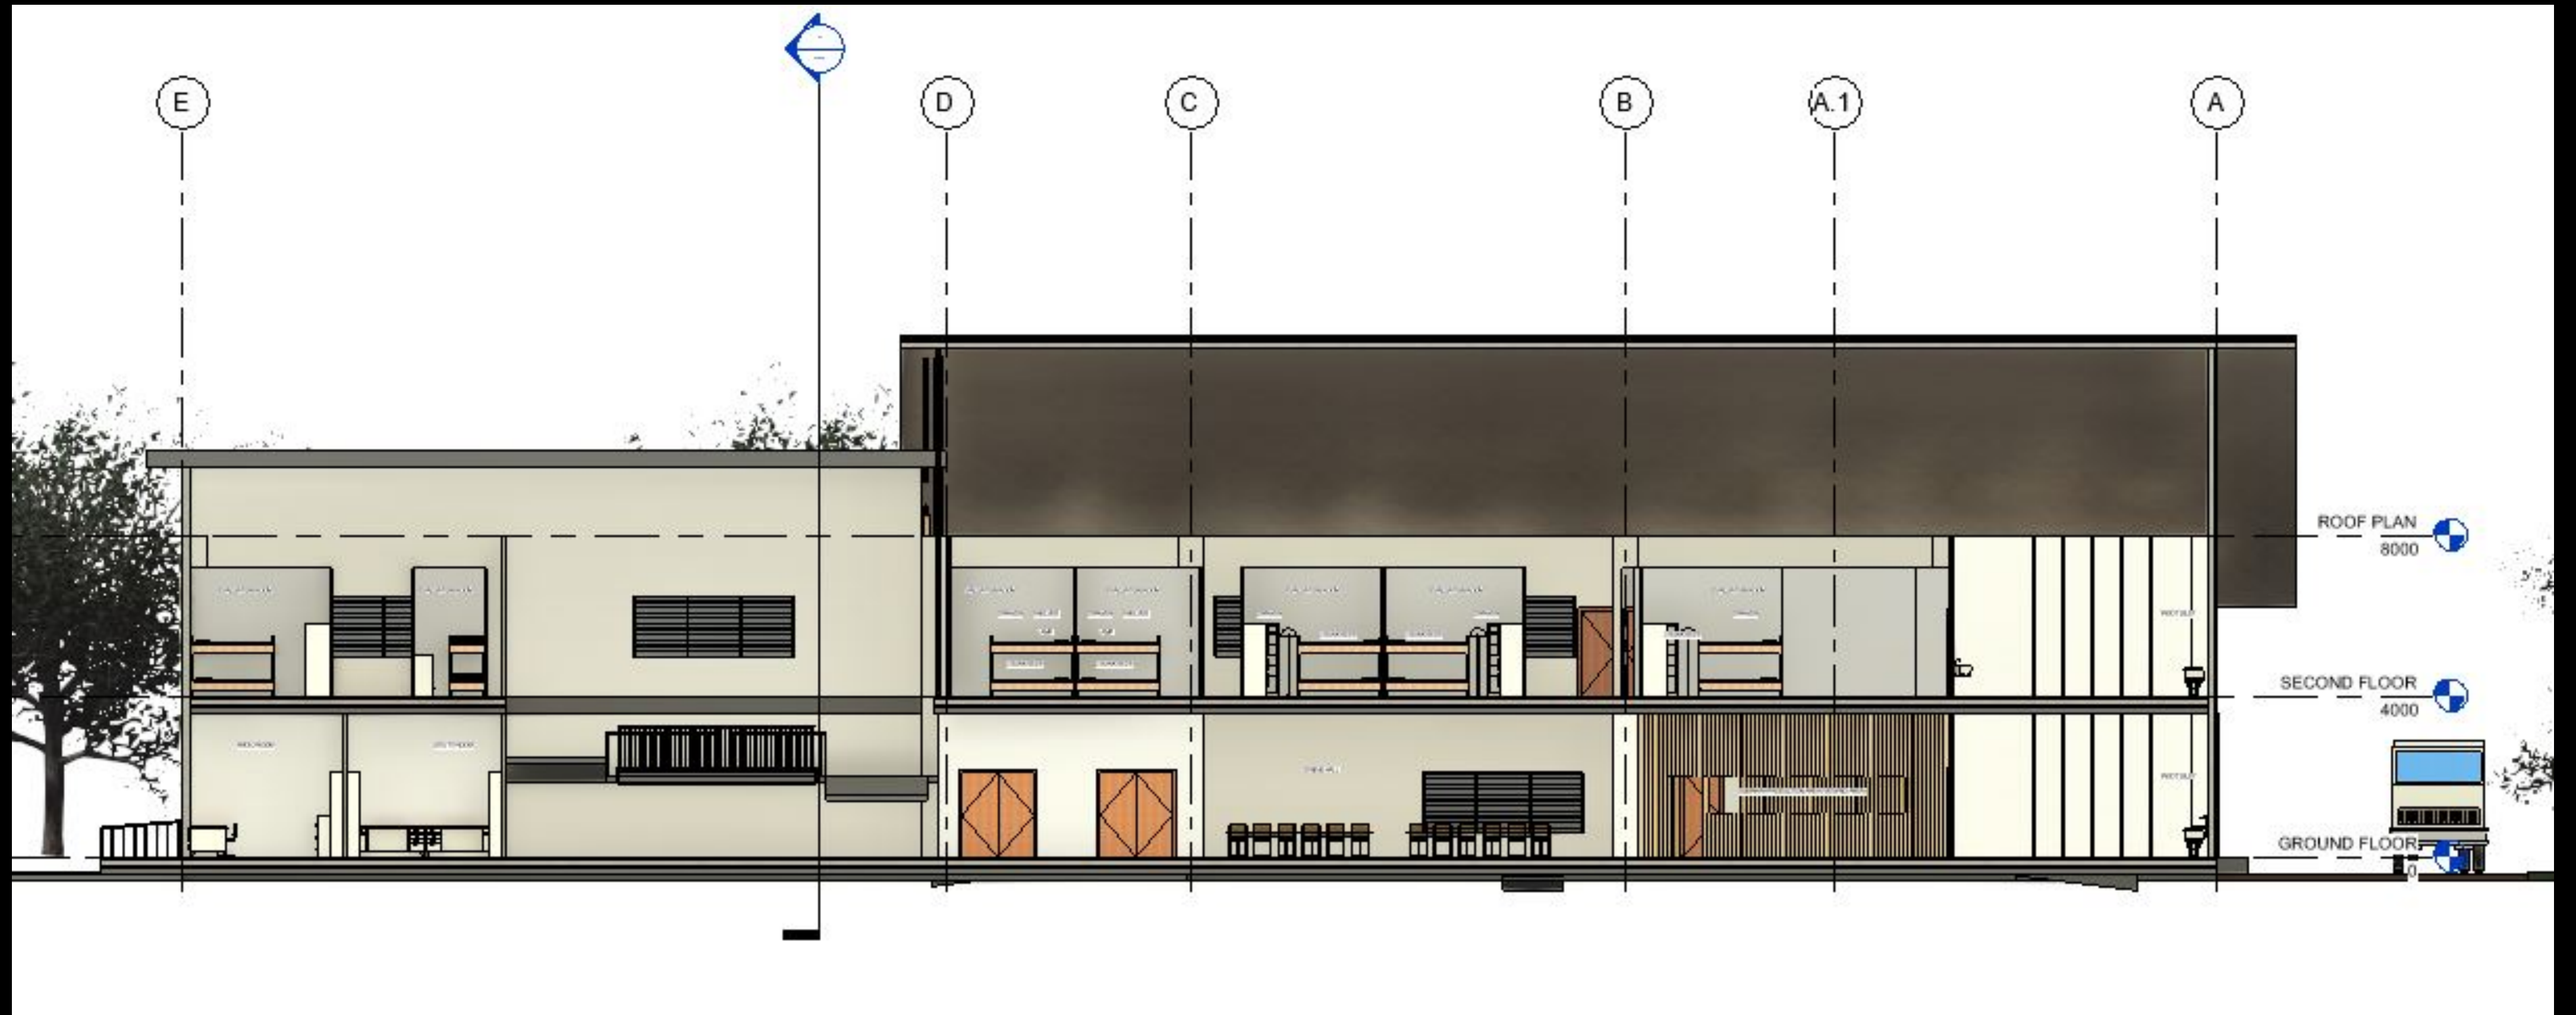

**LONGITUDINAL SECTION**

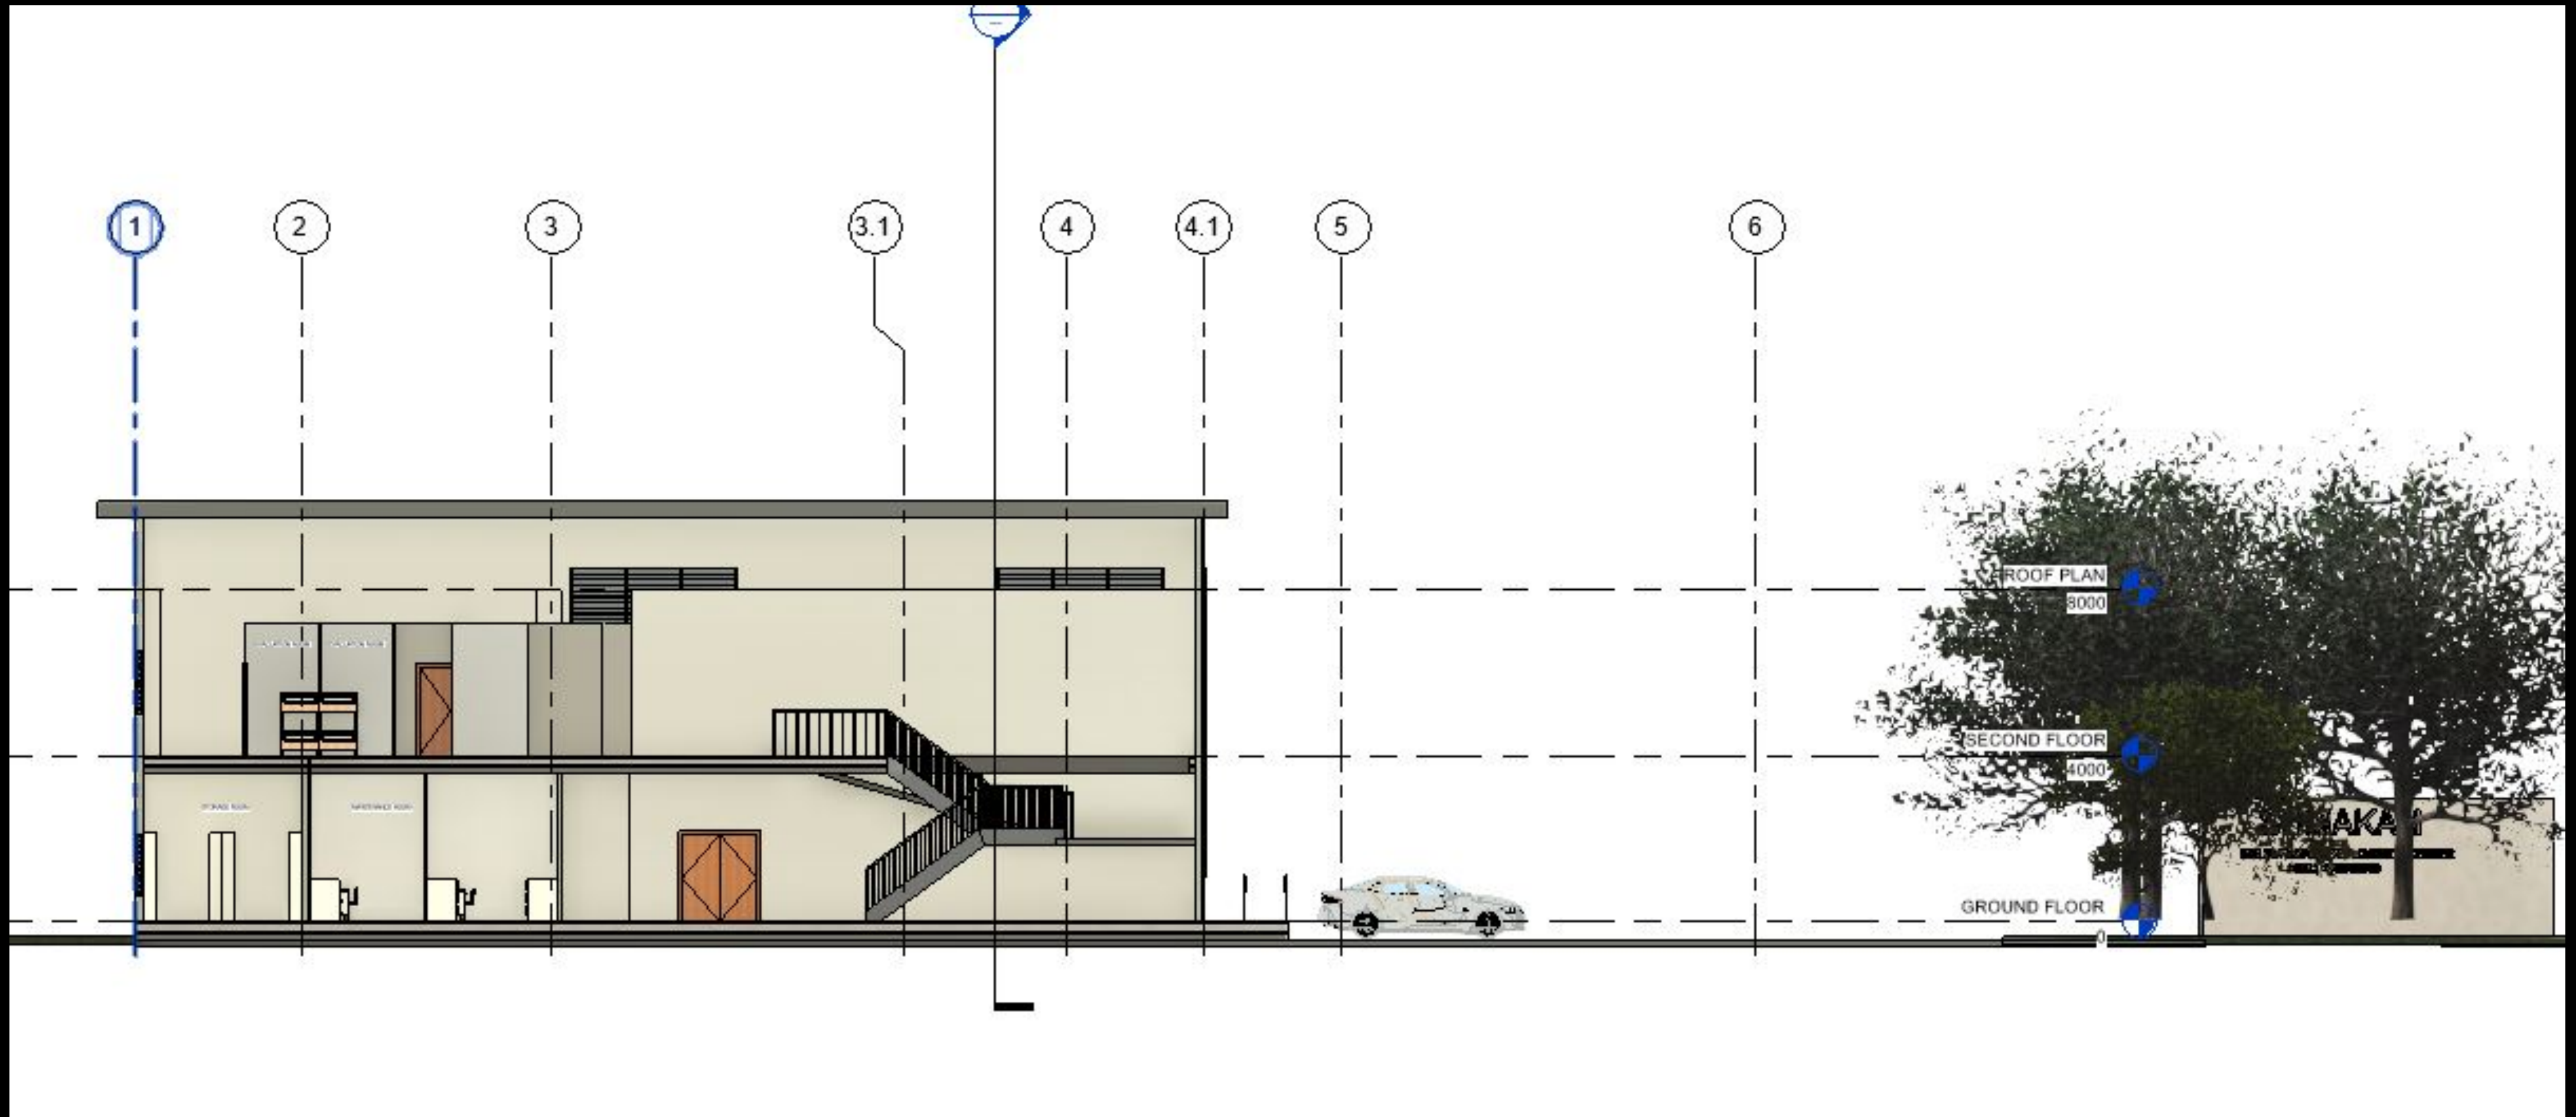

**CROSS SECTION**

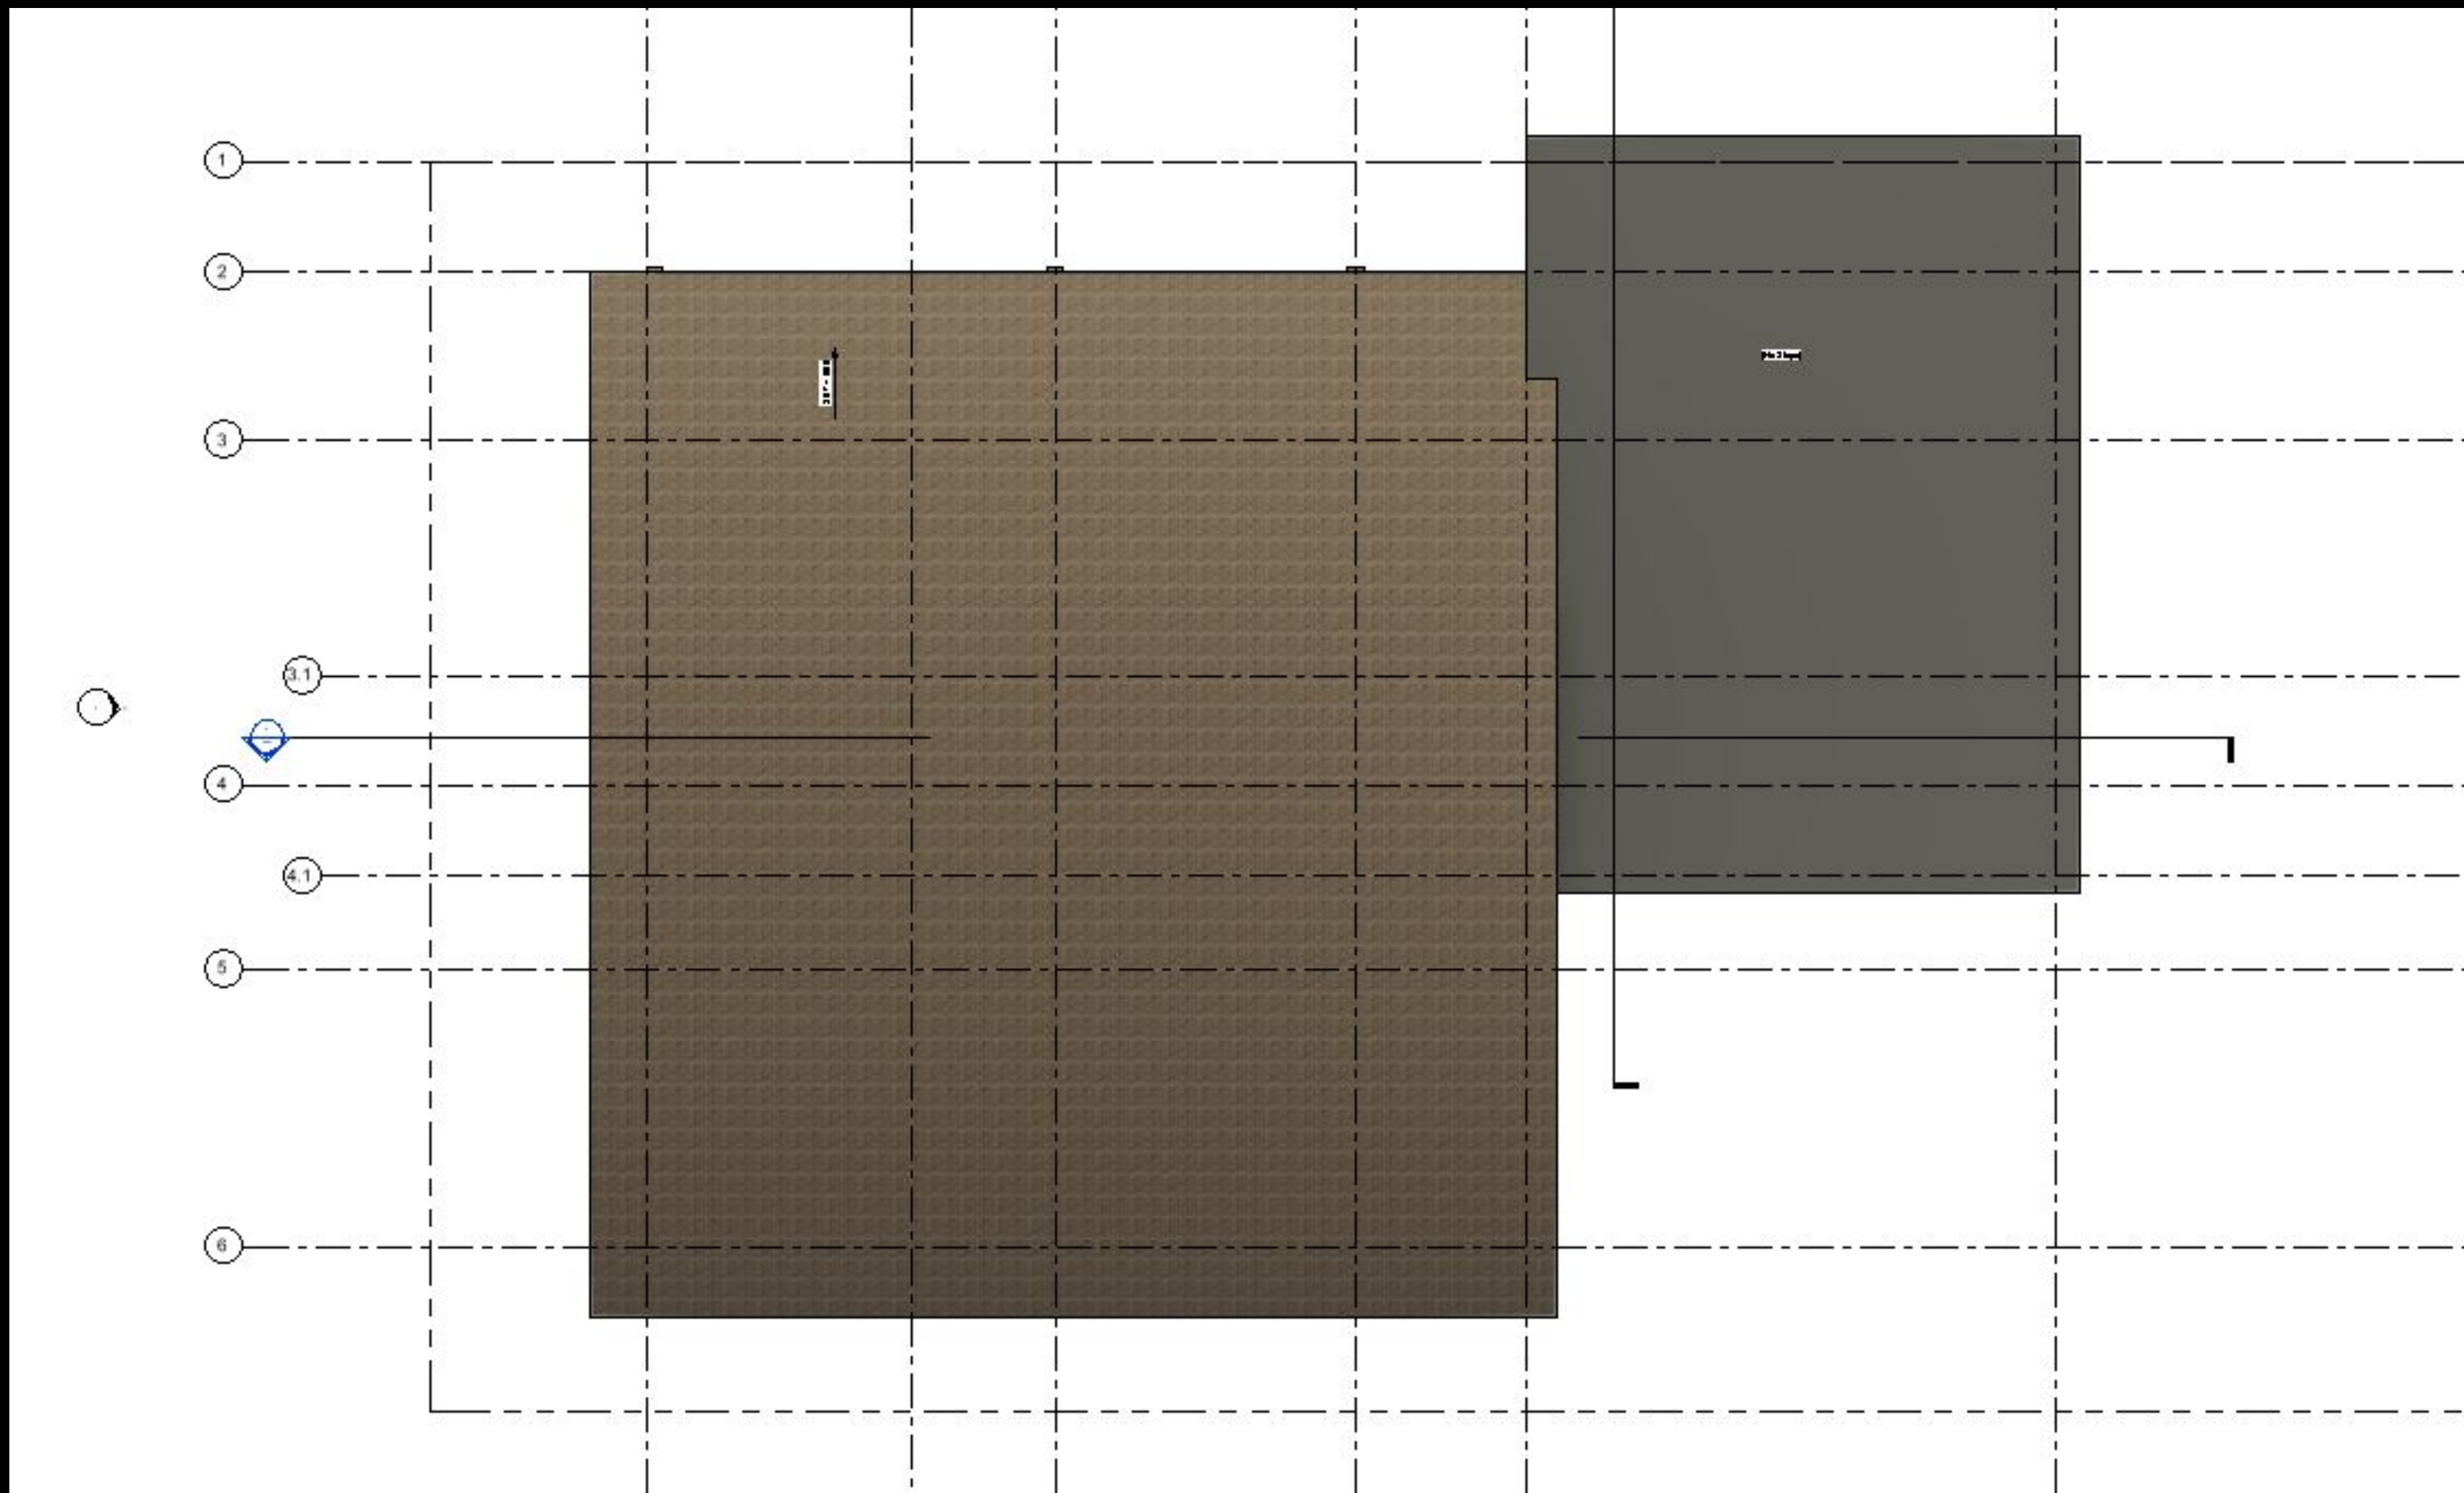


**ROOF PLAN**


# PERSPECTIVES




**SLEEPING QUARTERS IN THE  
EVACUATION CENTER**

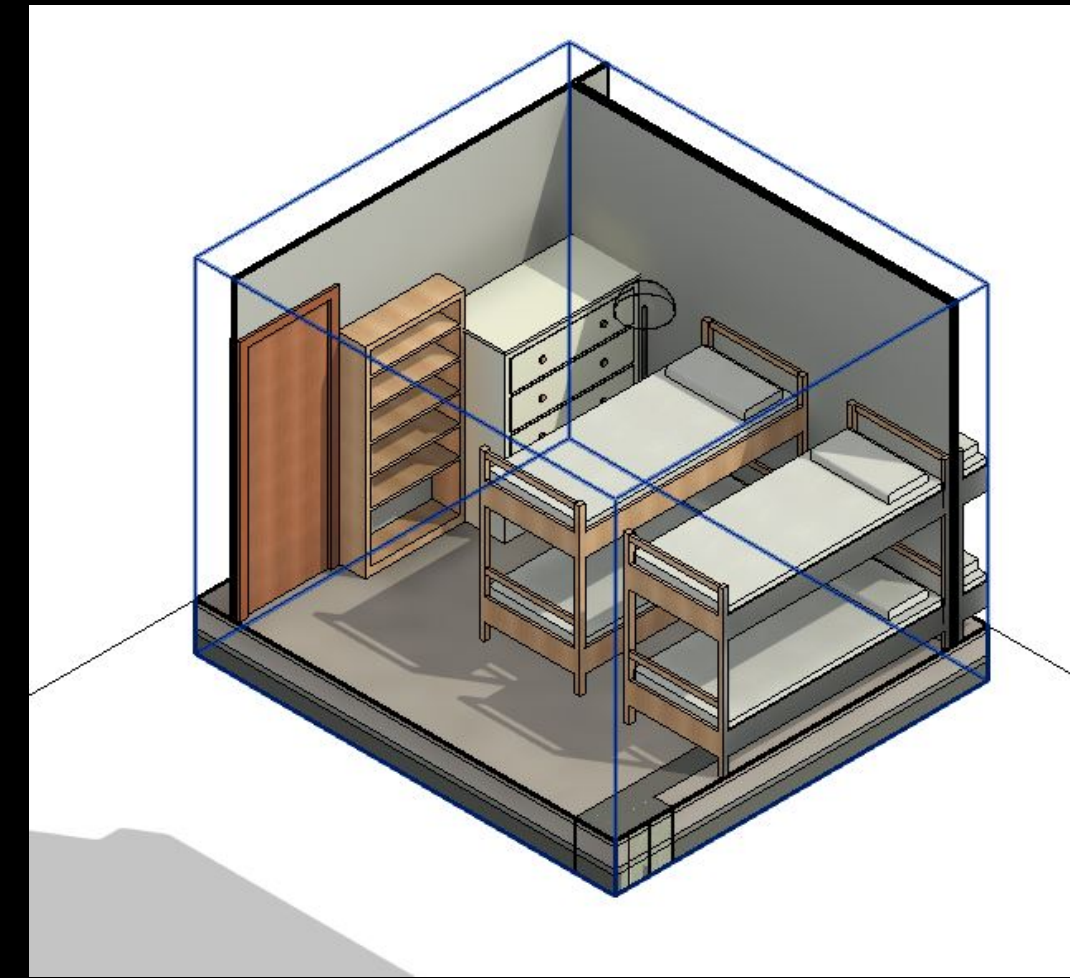

**4 PERSONS**

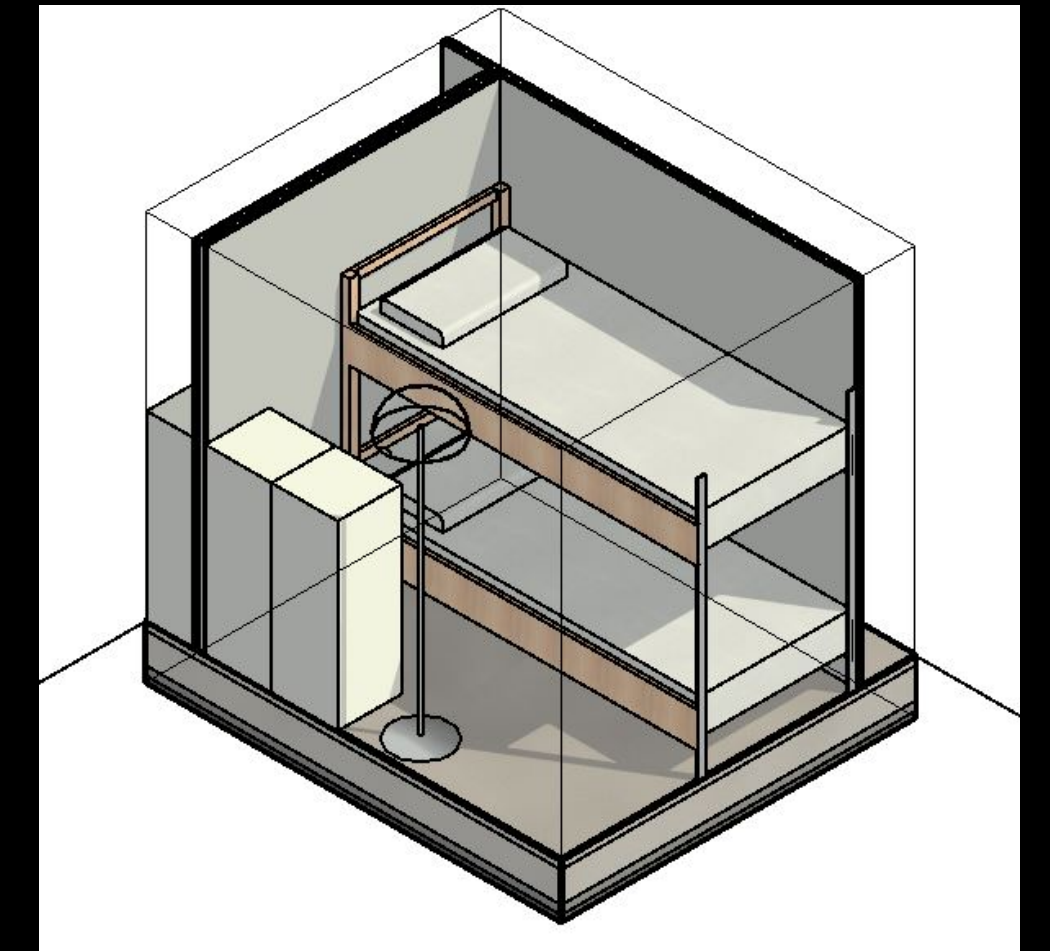

**2 PERSONS**

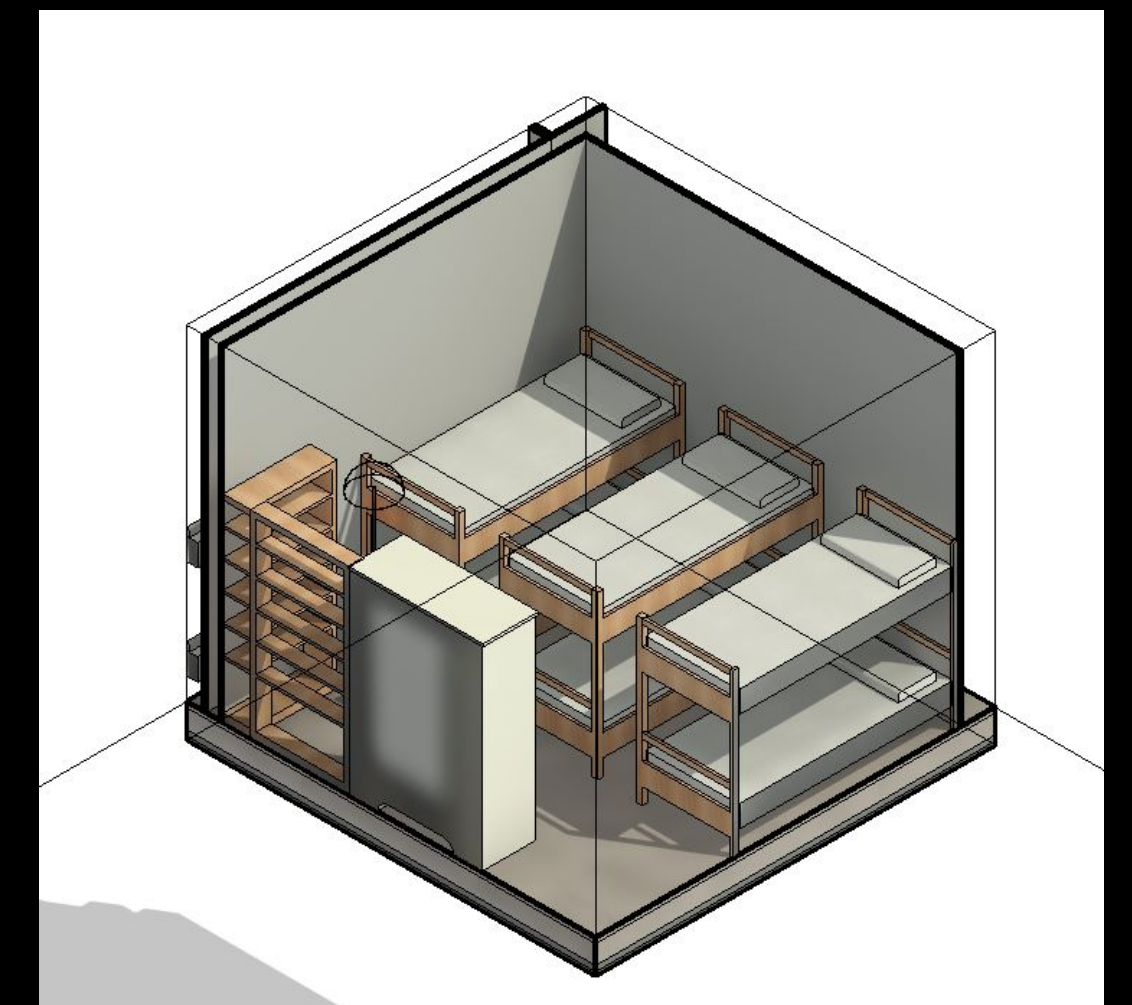

**6 PERSONS**



**DINING HALL**

# PERSPECTIVES



**EXTERIOR PERSPECTIVE**