

APARTMENT UNITS

1.(2 person) apartment - family: area 22.70 m²



2.(3-4 person) apartment - family: area 28.40 m²



3.(5-6 person) apartment - single: area 35.20 m²







Floor to ceiling shelves to feel the space larger


Living hall

Large window can help brighten up the space and make it feel larger, and give the user full view


Master bedroom

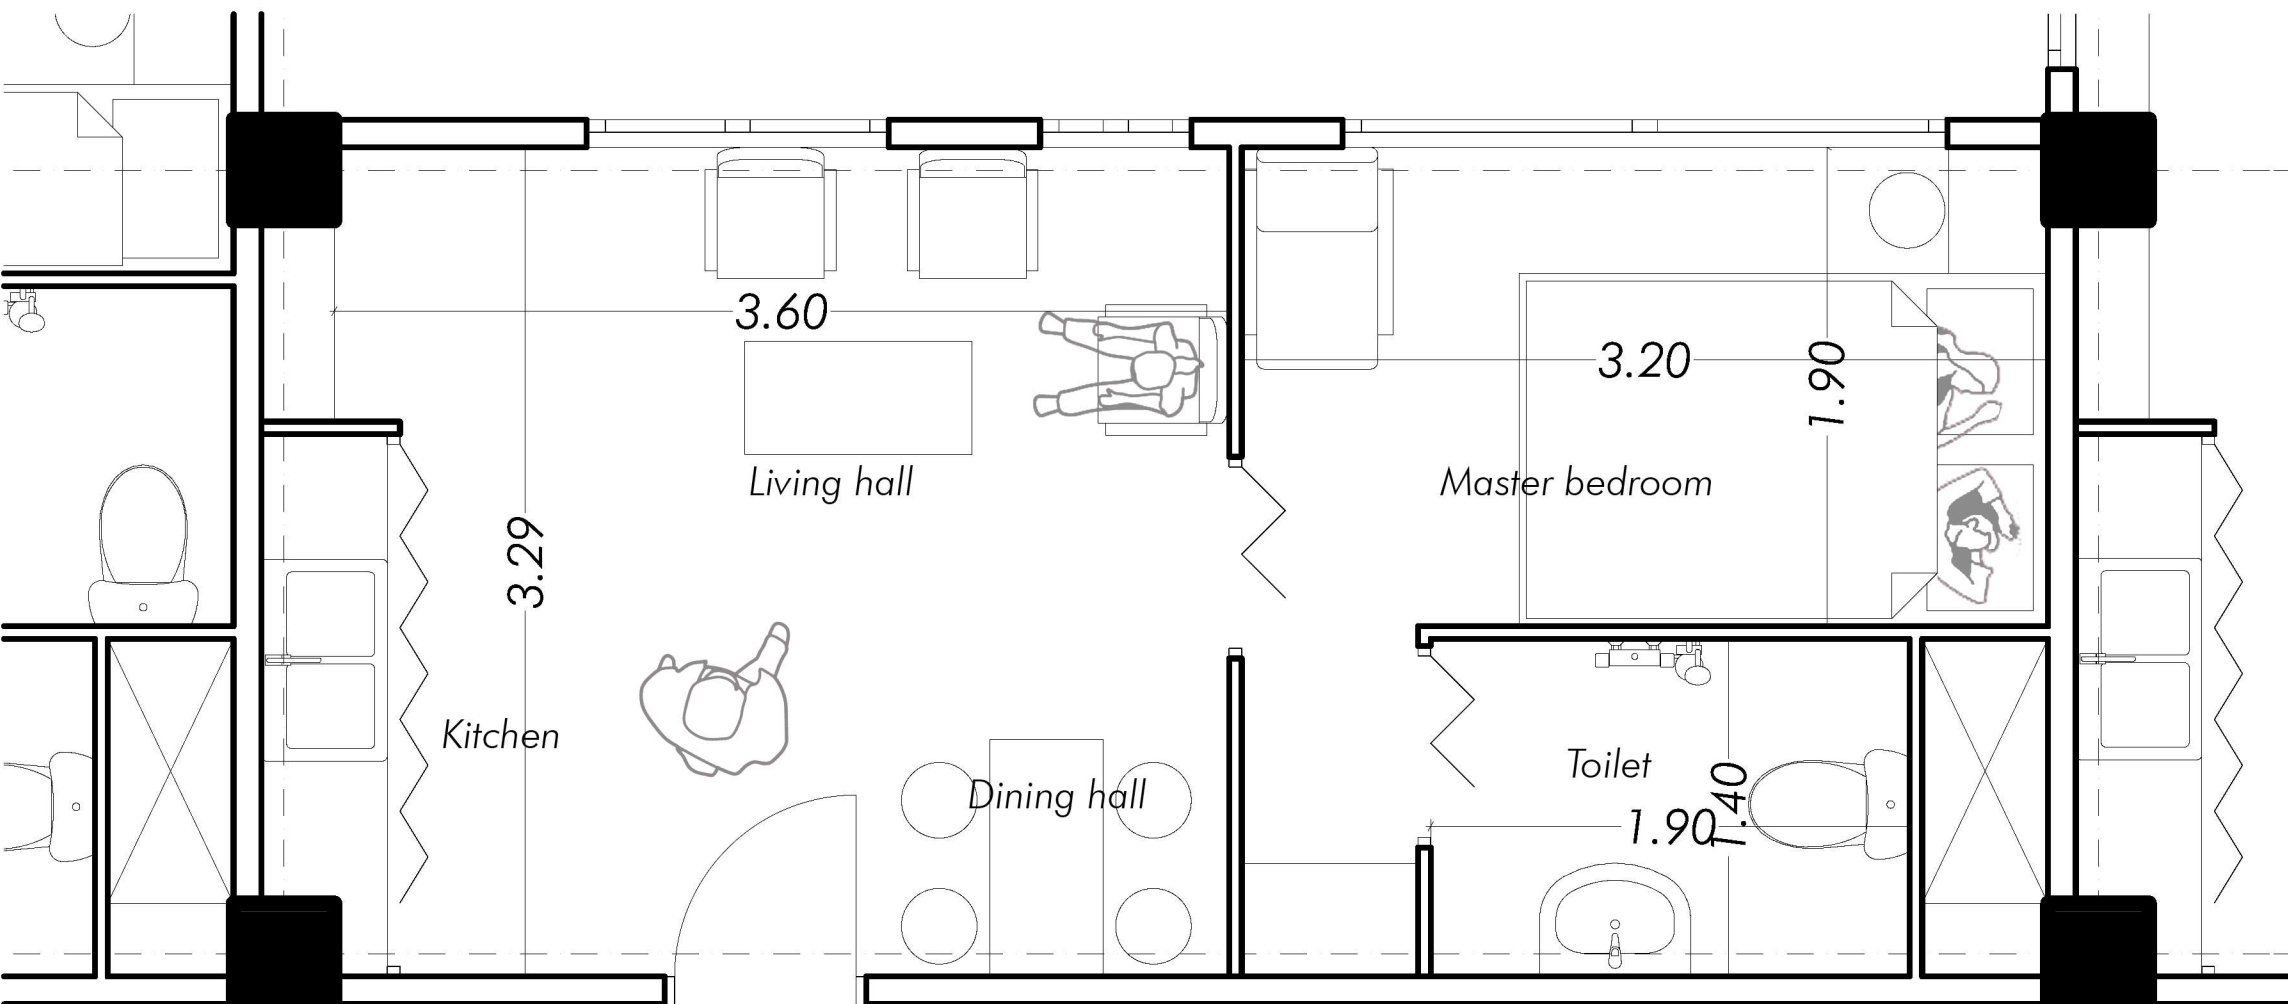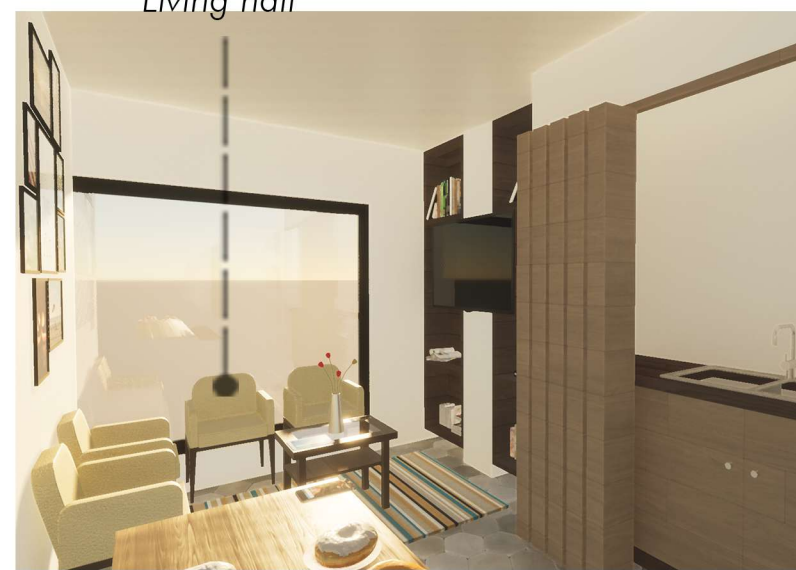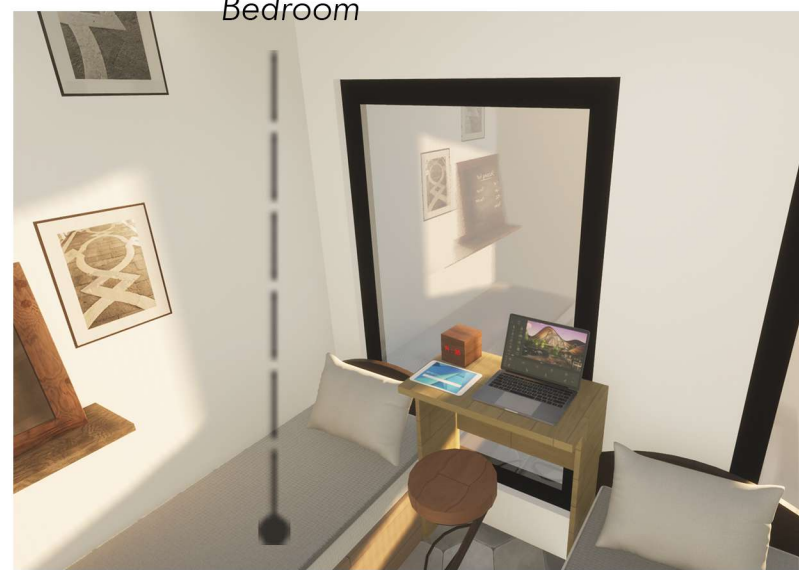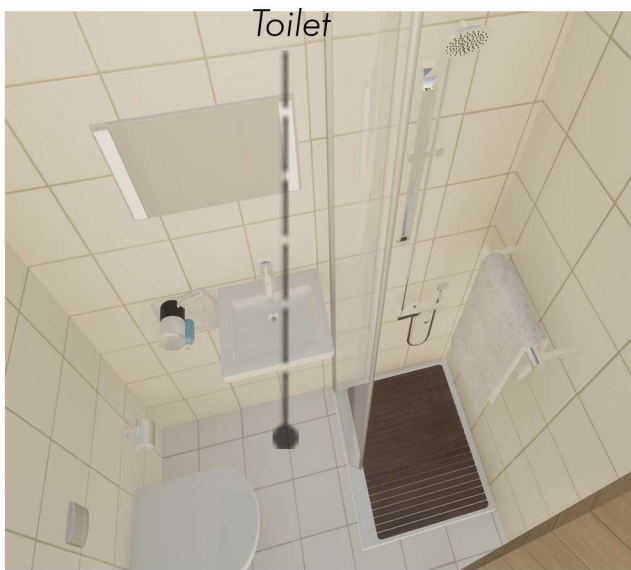

(2 PERSON) APARTMENT-SINGLE PLAN
SCALE: 1-30

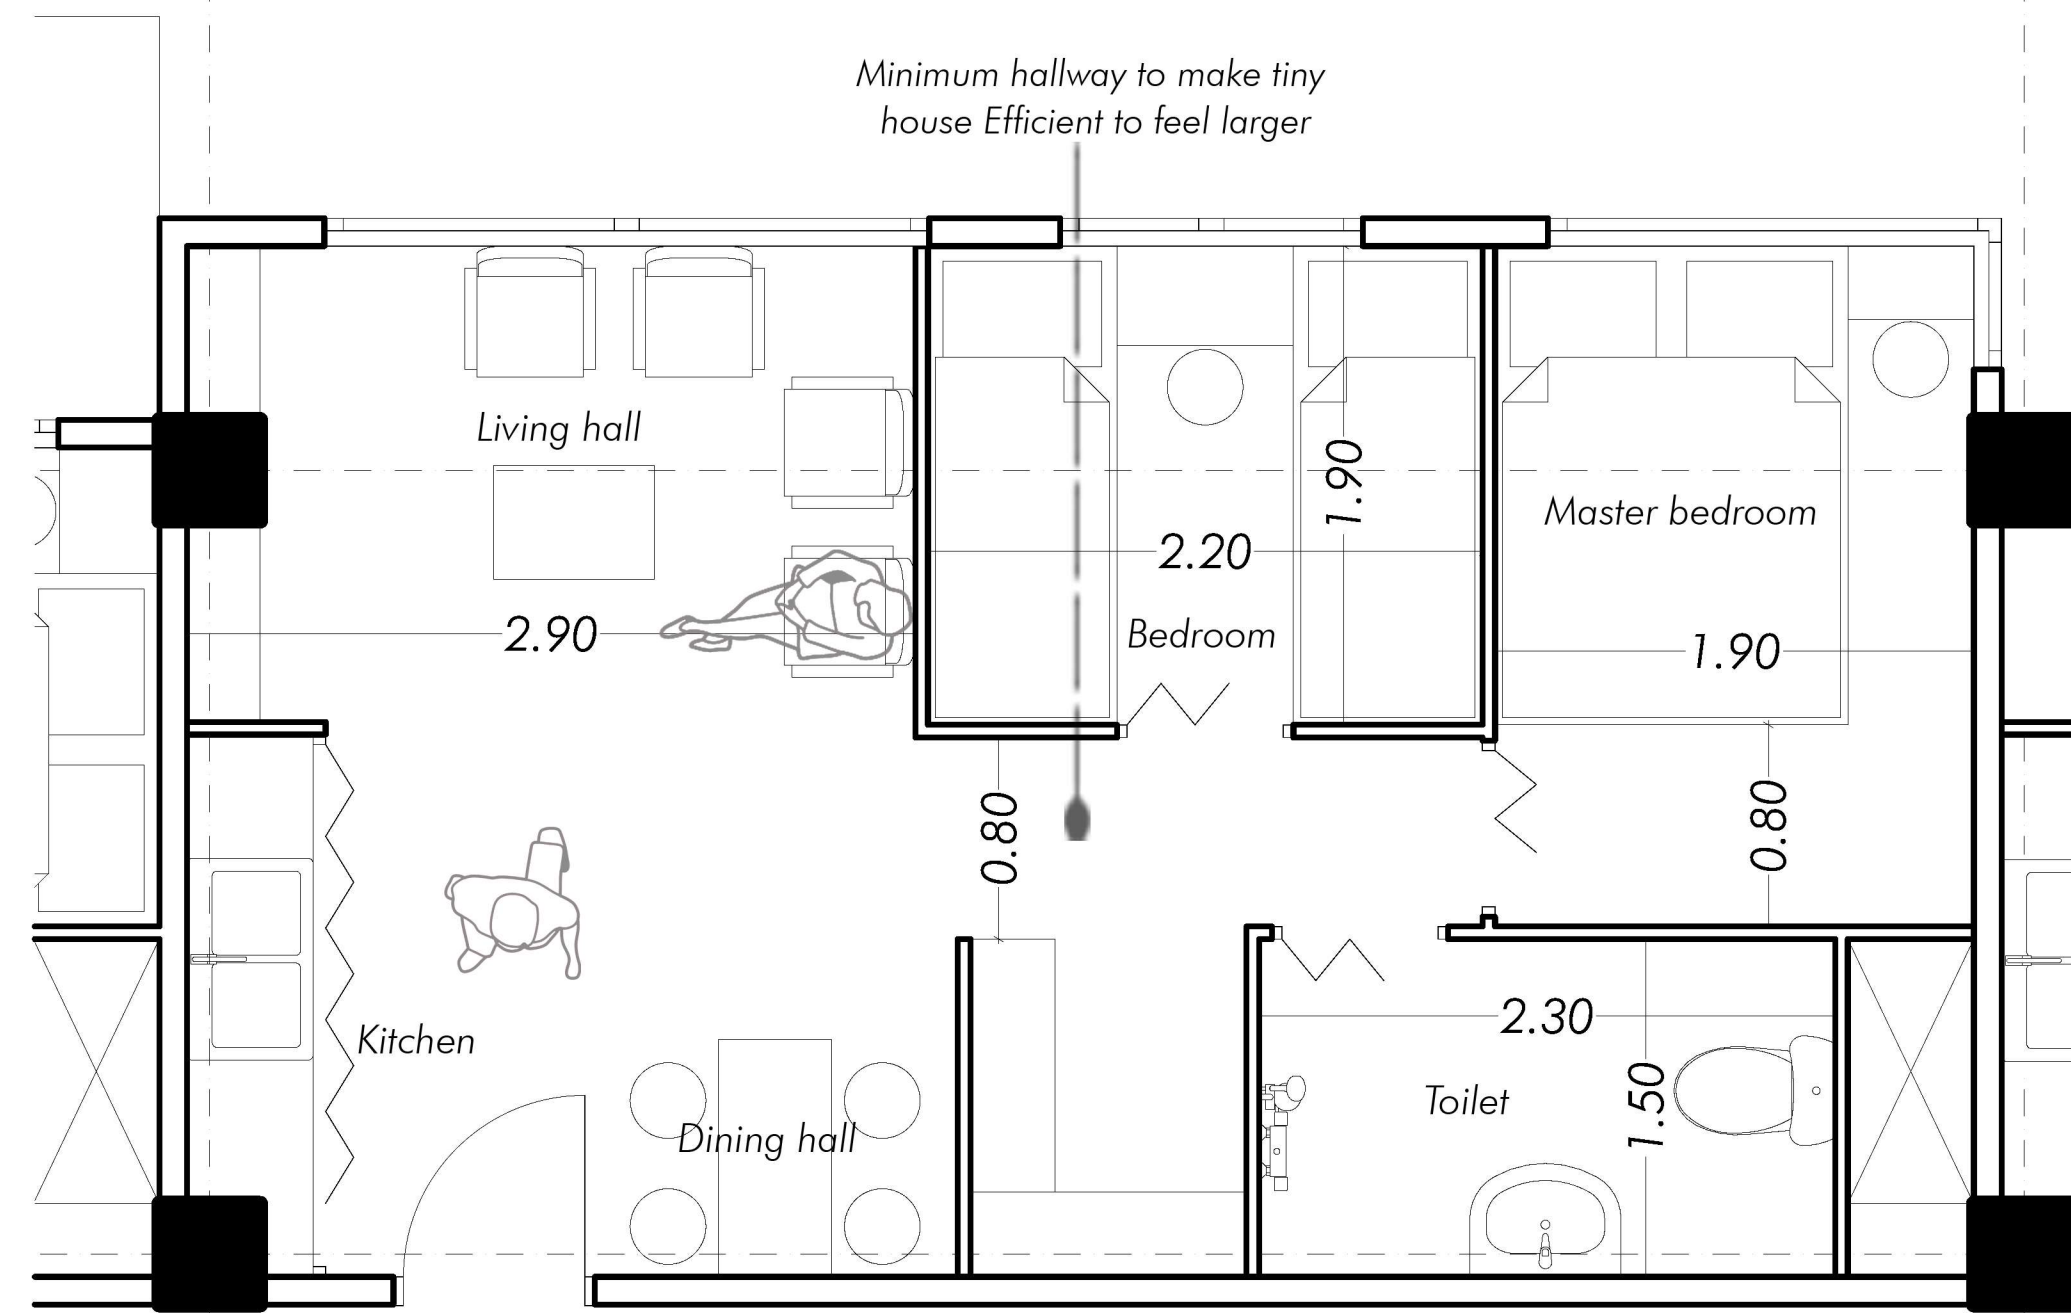

(3-4 PERSON) APARTMENT-FAMILY PLAN
SCALE: 1-30

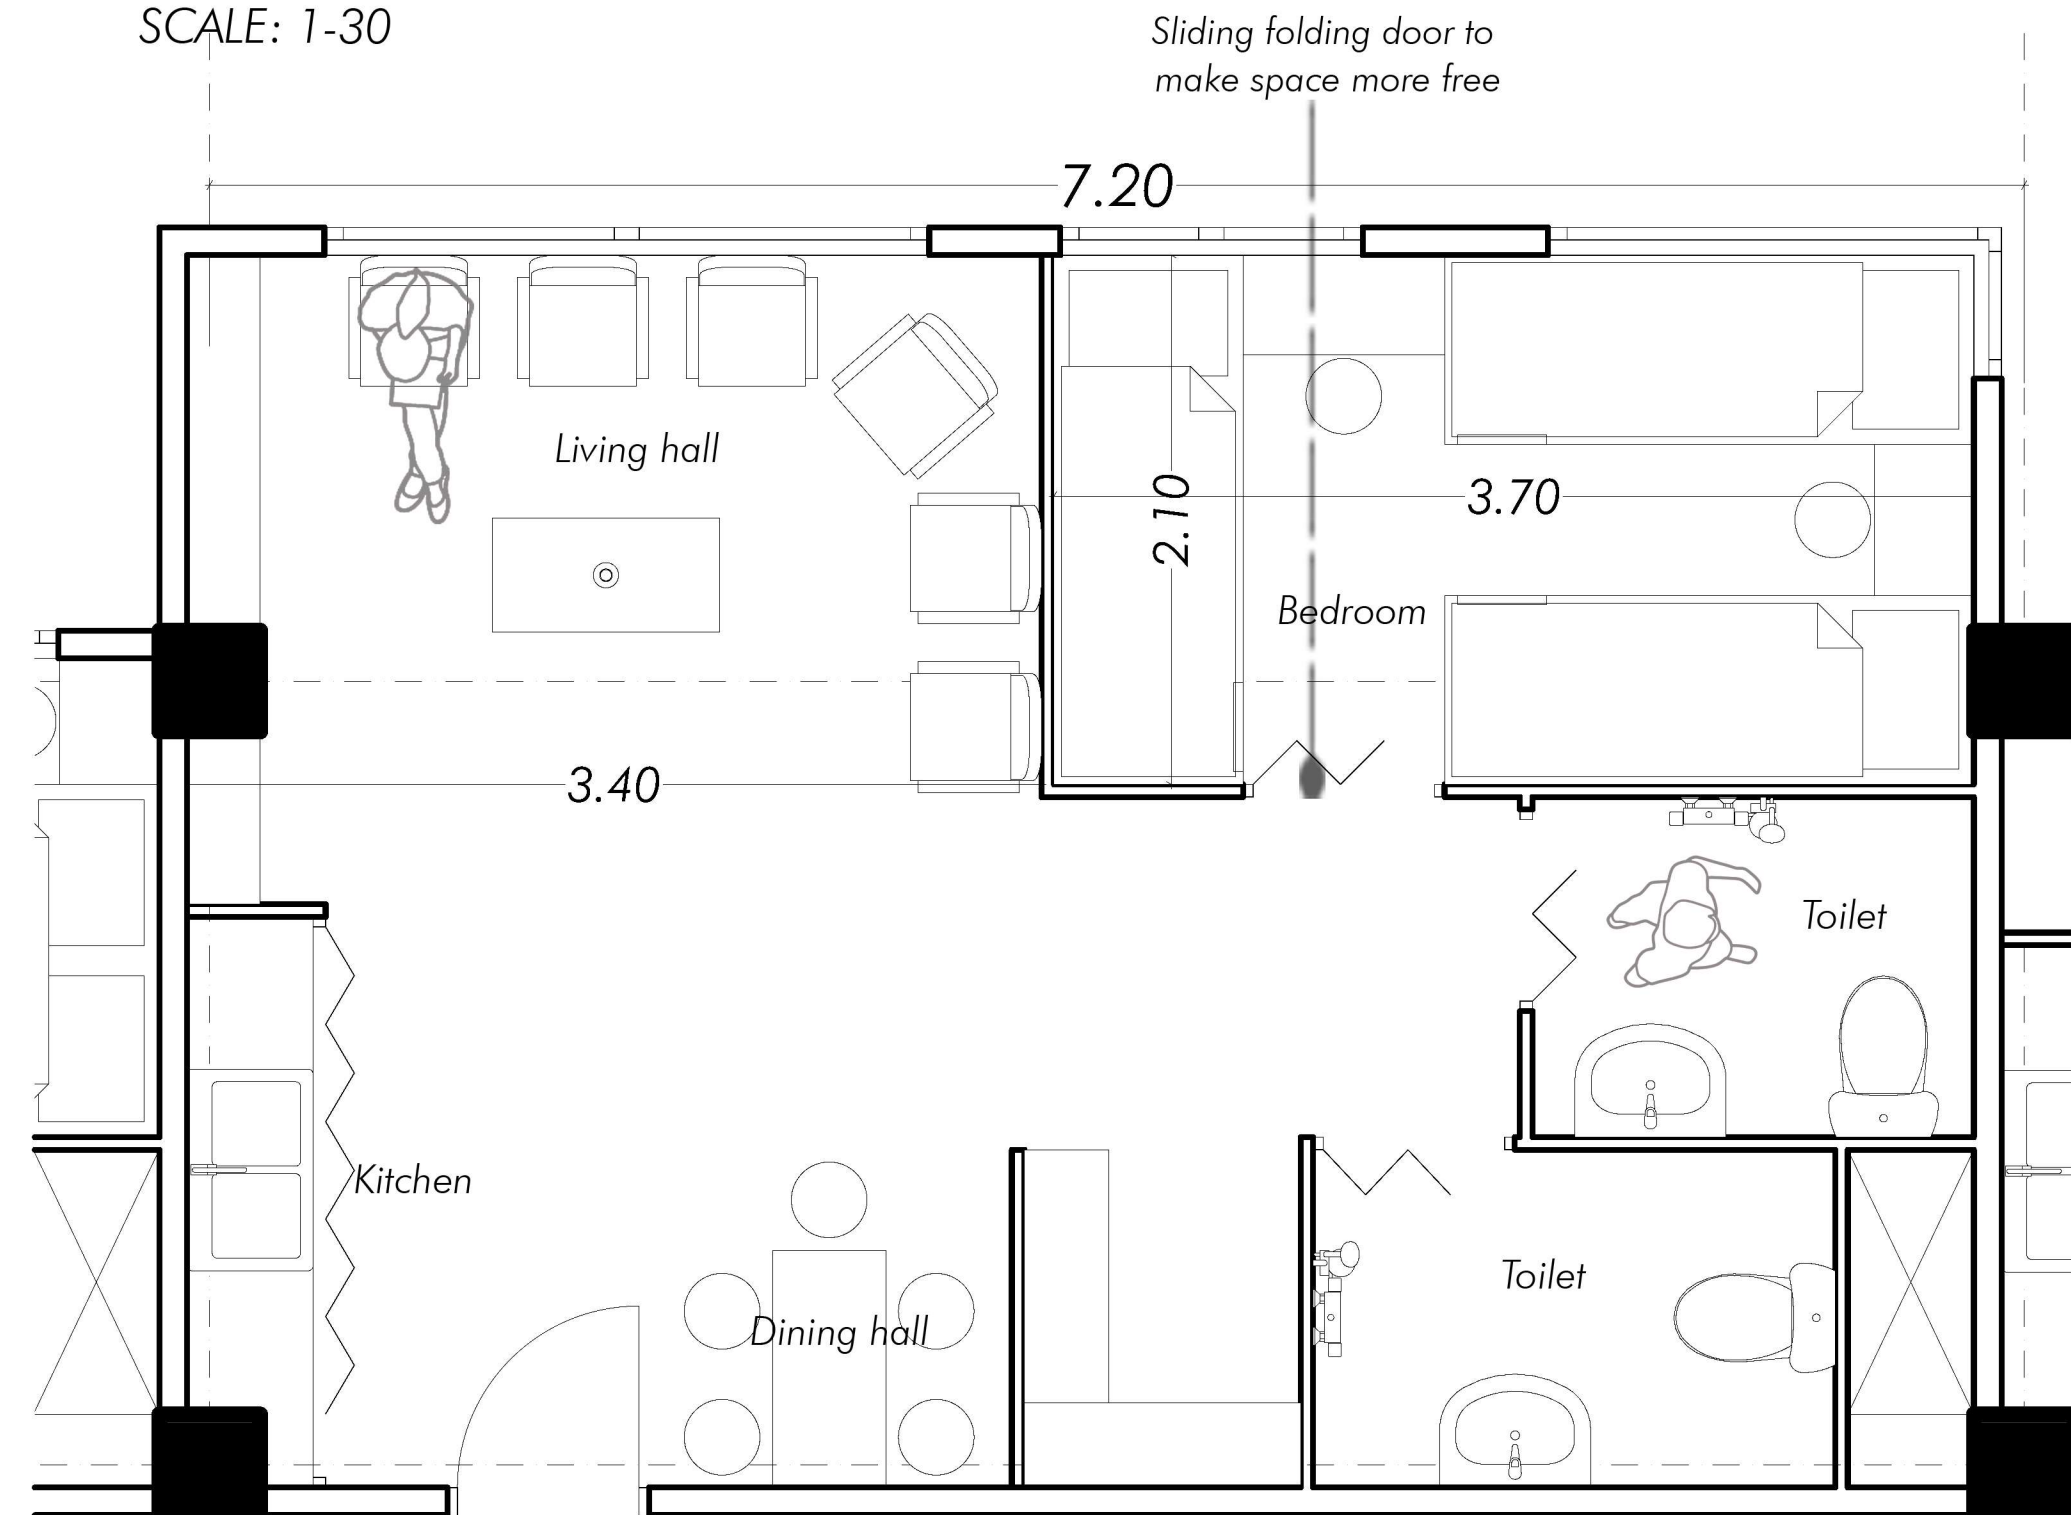

(5-6 PERSON) APARTMENT-SINGLE PLAN
SCALE: 1-30