


-2 UNDERGROUND FLOOR PARKING

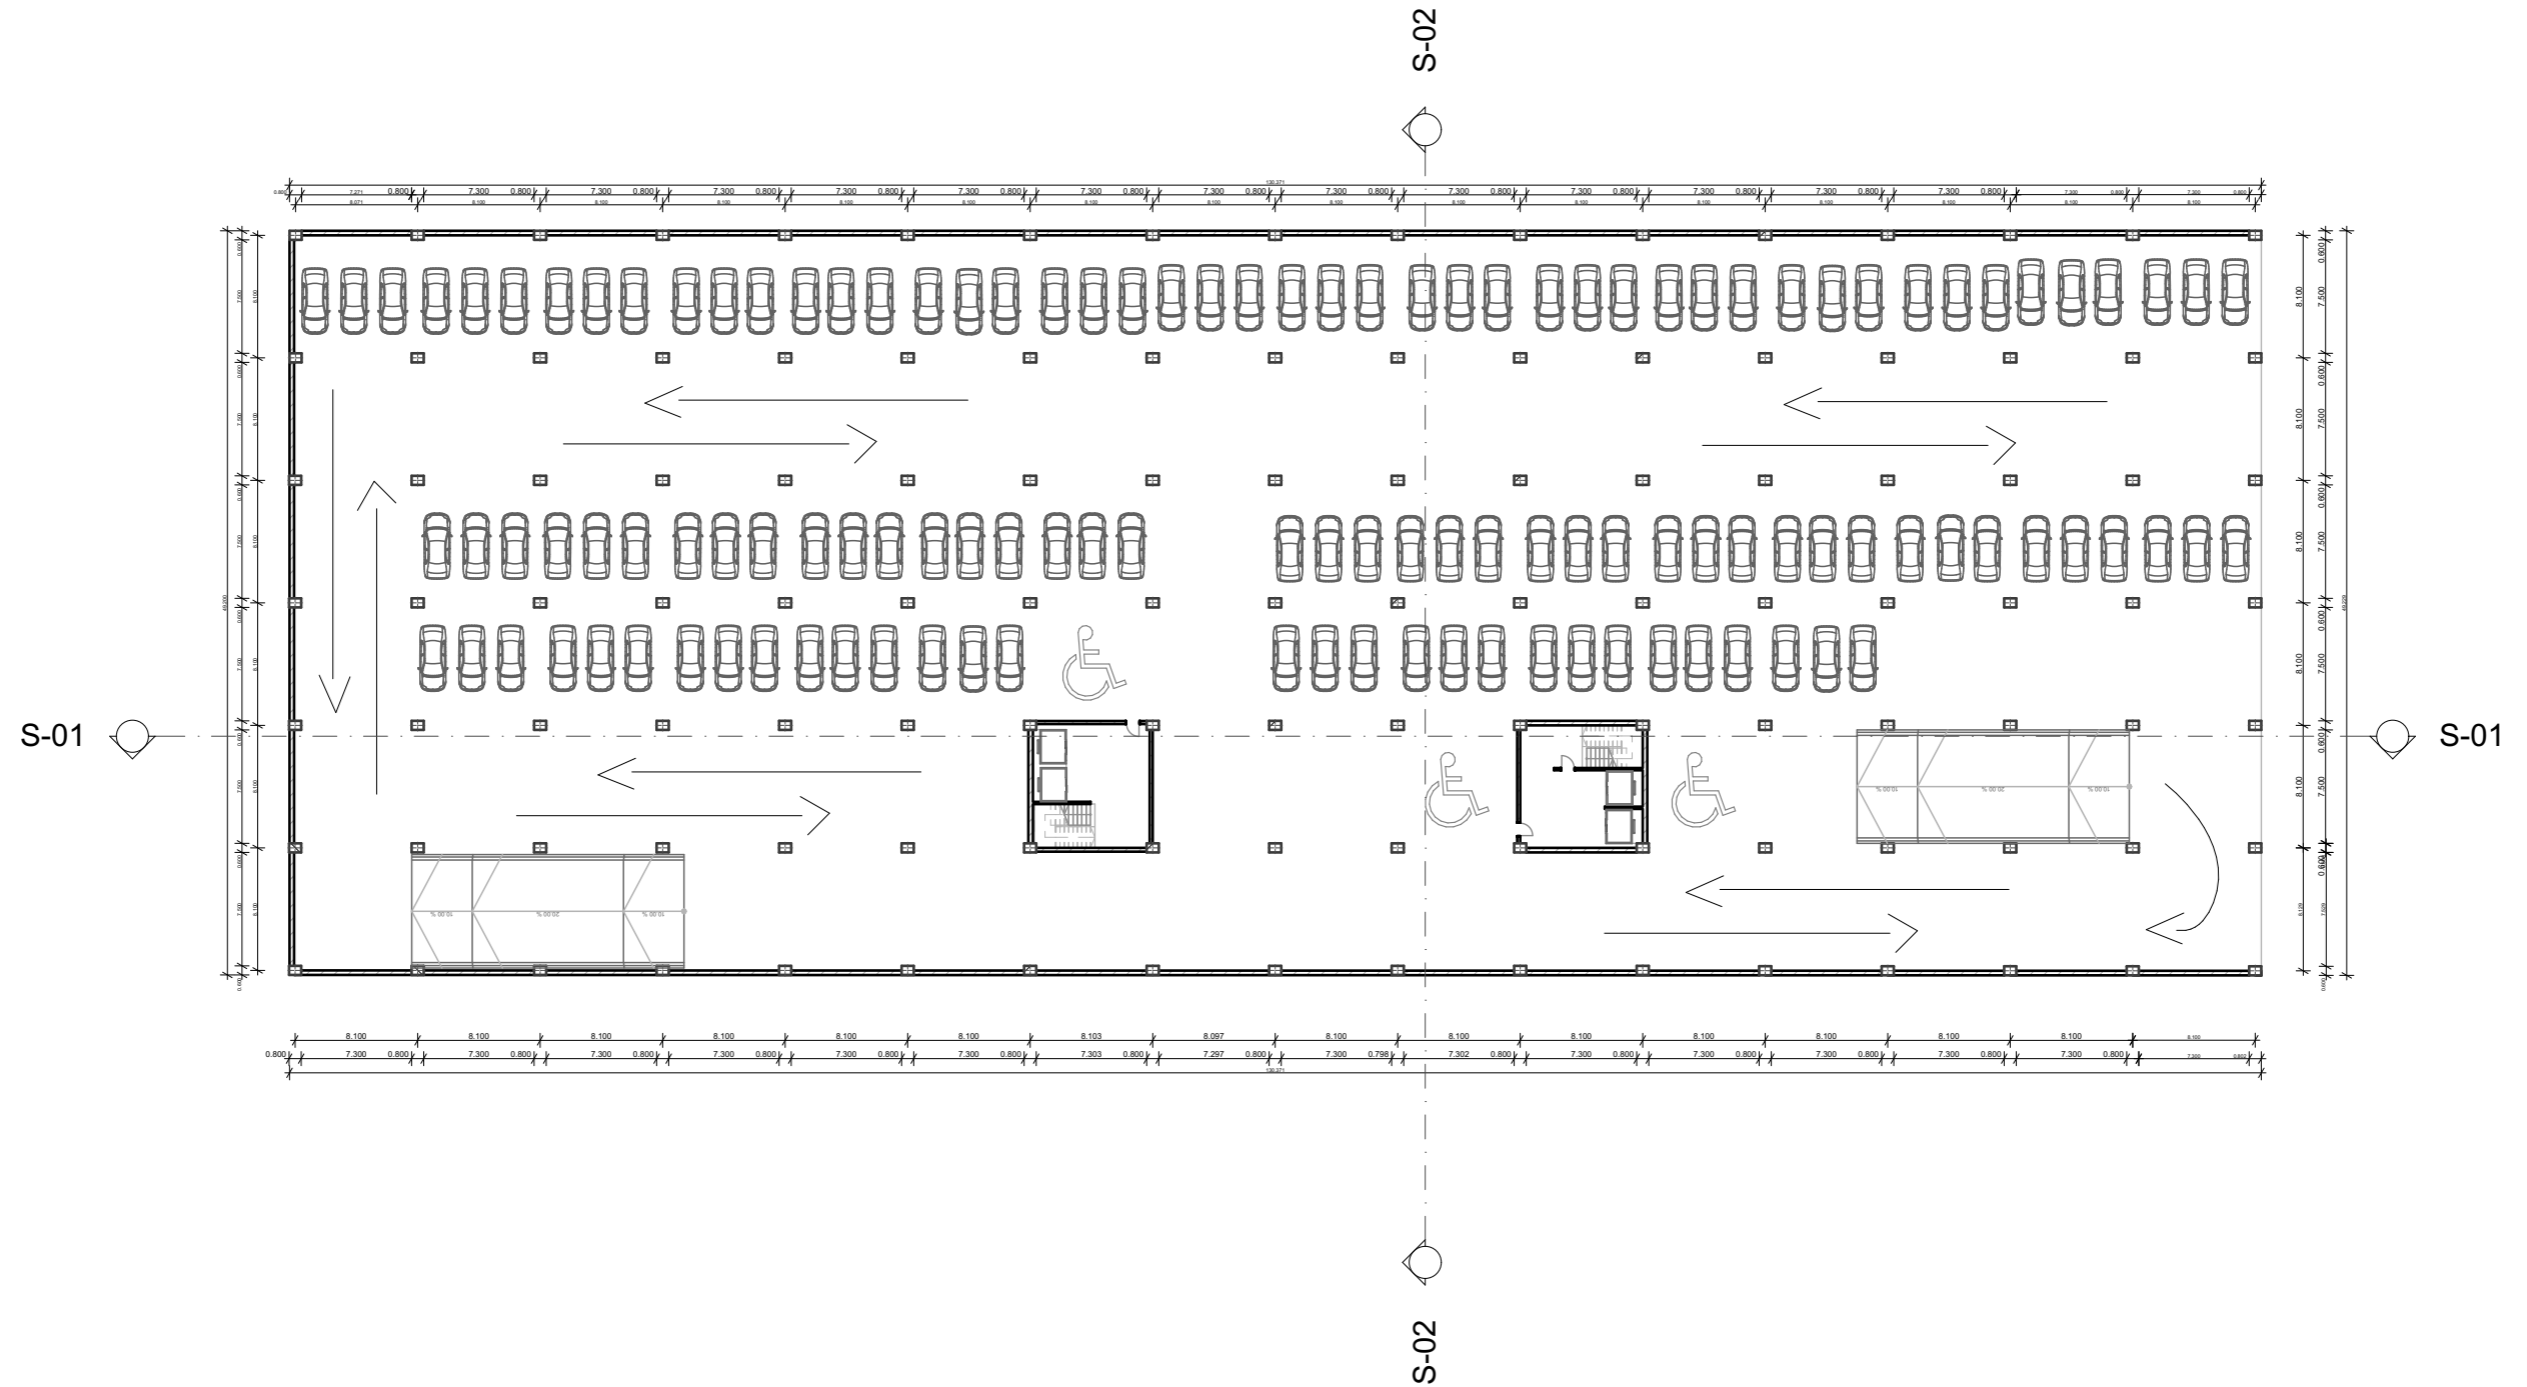

SCALE
1:500

IBU/FENG/ARCHITECTURE

ARCHITECTURAL DESIGN 6

ESRA ZULBEARI&MUHAMED
SHEJDOSKI

10.11.2021

GROUND FLOOR PLAN

LEGENDA :

MEDIA CENTER	(421.25 m2)
1. ENTRANCE	(30 m2)
2. RECEPTION	(14.30 m2)
3. ADMINISTRATION:	
3.1 DIRECTOR	(64.03 m2)
3.2 VICE DIRECTOR	(24.07 m2)
3.3 SECRETARY	(16.02 m2)
3.4 MANAGER	(31.34 m2)
4. TOILETS	(69.42 m2)
5. CLOACK ROOM	(32.99 m2)
6. VERTICAL COMMUNICATION	

LEGENDA :

SHOPPING MALL (3992.34 m2)
1. ENTRANCE OF THE MALL
2. COFFE BAR
3. RESTAURANT
4. CLOTHES MARKET
5. PHARMACY
6. DIFFERENT STORES
7. TOILETS
8. SITTING AREA
9. VERTICAL COMMUNICATION
10. ENTRANCE FOR RESIDENTIALS



SCALE
1:500

IBU/FENG/ARCHITECTURE
 ARCHITECTURAL DESIGN 6
 ESRA ZULBEARI&MUHAMED
 SHEJDOSKI
 10.11.2021

FIRST FLOOR PLAN

LEGENDA :	
MEDIA CENTER	(485 m2)
1. LIBRARY	(194.77 m2)
2. ADMINISTRATION:	
2.1 DIRECTOR	(55.33 m2)
2.2 VICE DIRECTOR	(24.22 m2)
2.3 SECRETARY	(23.41 m2)
3. TOILETS	(69.42 m2)
4. VERTICAL COMMUNICATION	




LEGENDA :	
SHOPPING MALL	(3989.34 m2)
1. CLOTHES MARKET	
1.1 STORE 1	(133.21 m2)
1.2 STORE 2	(65 m2)
1.3 STORE 3	(65 m2)
2. DIFFERENT STORES	(60m2)
TOTAL AREA	460.35 m2
3. FAST FOOD AREA	(884 m2)
4. TOILETS	(91.03 m2)
5. SITTING AREA	
6. VERTICAL COMMUNICATION	
7. DOUBLE HEIGHT CEILING	

SCALE
1:500

IBU/FENG/ARCHITECTURE
ARCHITECTURAL DESIGN 6
ESRA ZULBEARI&MUHAMED SHEJDOSKI
10.11.2021

SECOND FLOOR PLAN

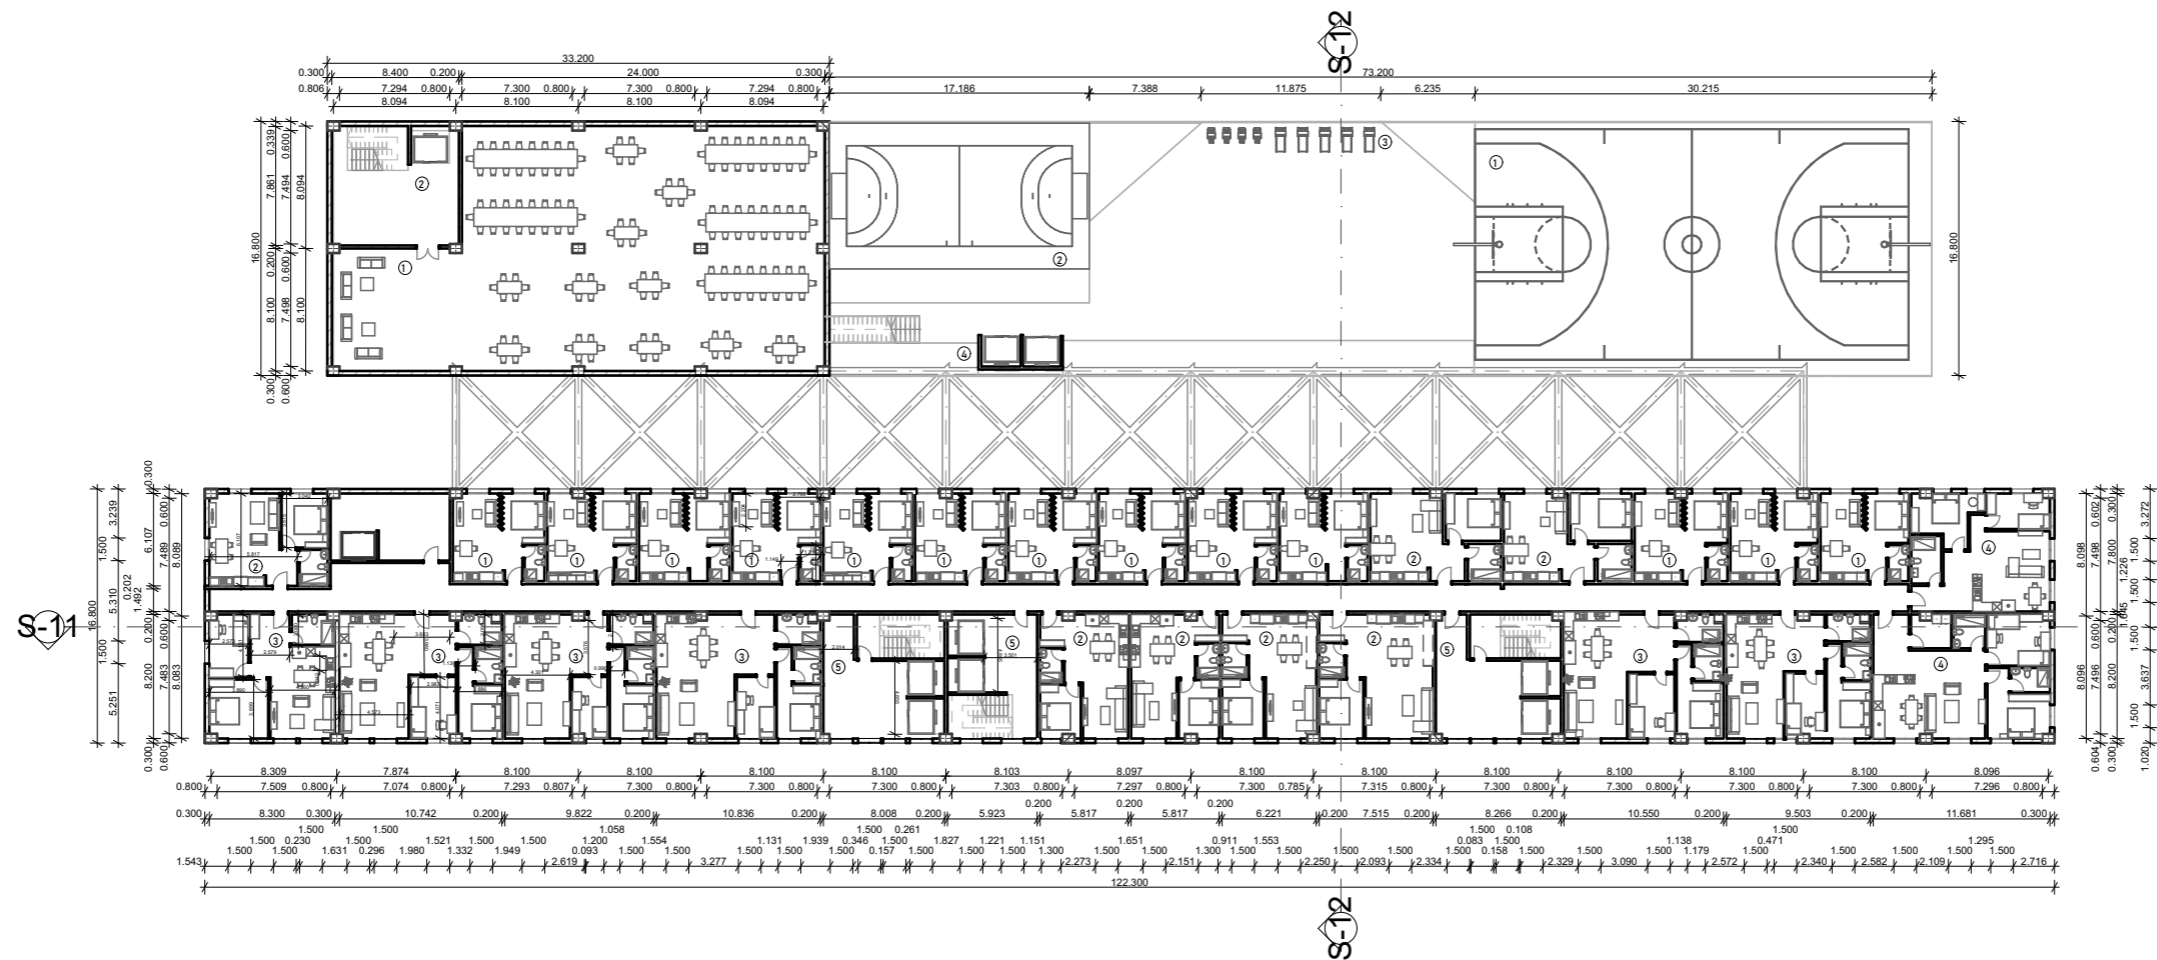


LEGENDA :	
MEDIA CENTER	(557.27 m ²)
1. LIBRARY	
2. VERTICAL COMMUNICATION	
RESIDENTIAL BUILDING	(2054.54 m ²)
1. APARTMENT TYPE A	(36m ²)
2. APARTMENT TYPE B	(50m ²)
3. APARTMENT TYPE C	(70m ²)
4. APARTMENT TYPE D	(100m ²)
5. VERTICAL COMMUNICATION	
OPEN SPORT AREA	(1212.55m ²)
1. BASKETBALL COURT	
2. HANDBALL COURT	
3. OPEN RUNNING TRACK	
4. VERTICAL COMMUNICATION	

SCALE
1:500

IBU/FENG/ARCHITECTURE
ARCHITECTURAL DESIGN 6
ESRA ZULBEARI&MUHAMED
SHEJDOSKI
10.11.2021

SEMI OPEN ROOF PLAN

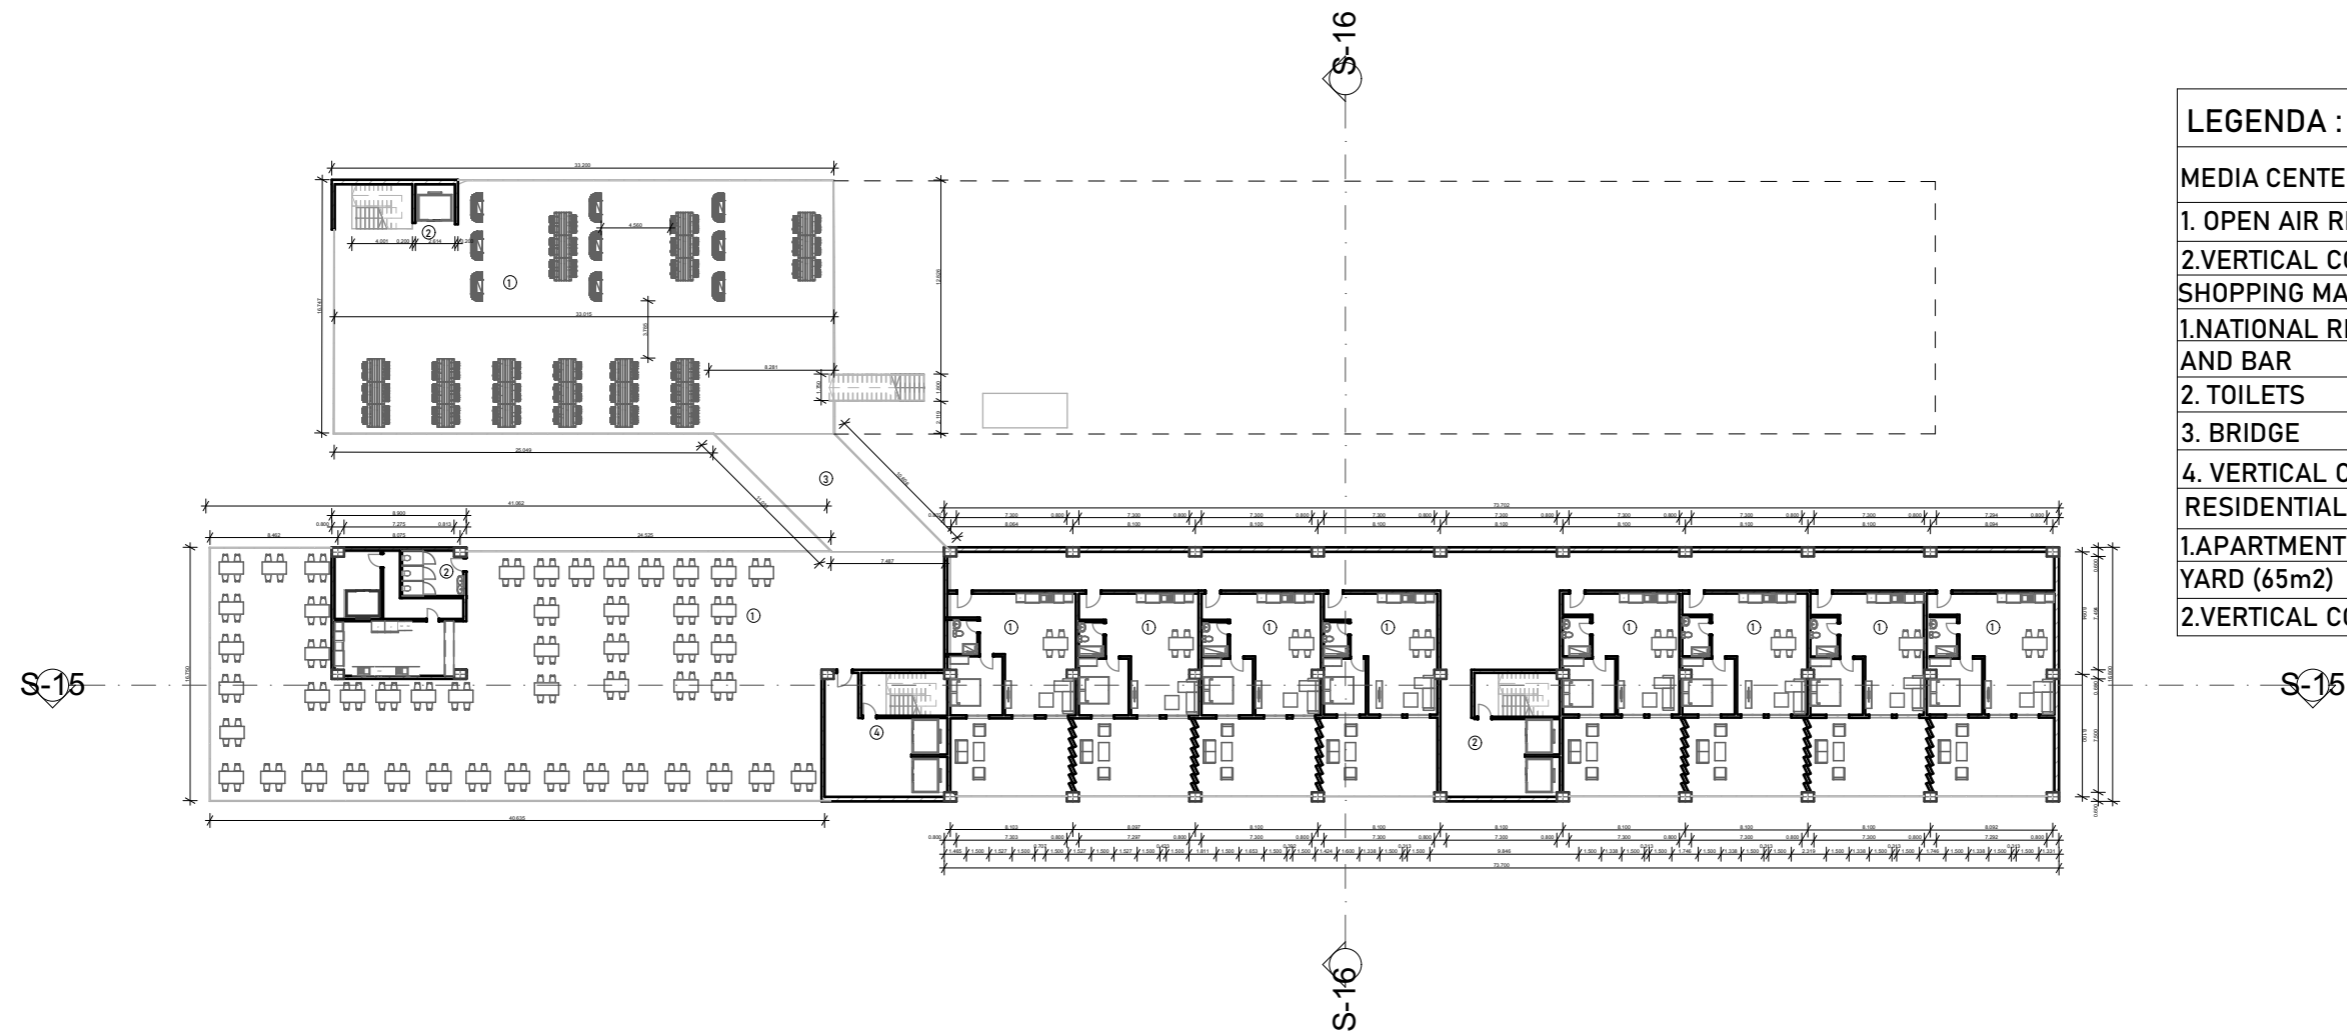

LEGENDA :
MEDIA CENTER
1. OPEN AIR READING SPACE
2.VERTICAL COMMUNICATION
SHOPPING MALL
1.NATIONAL RESTAURANT AND BAR
2. TOILETS
3. BRIDGE
4. VERTICAL COMMUNICATION
RESIDENTIAL BUILDING
1.APARTMENT WITH OPEN YARD (65m2)
2.VERTICAL COMMUNICATION

SCALE
1:500


IBU/FENG/ARCHITECTURE

ARCHITECTURAL DESIGN 6


ESRA ZULBEARI&MUHAMED SHEJDOSKI

10.11.2021

SECTIONS

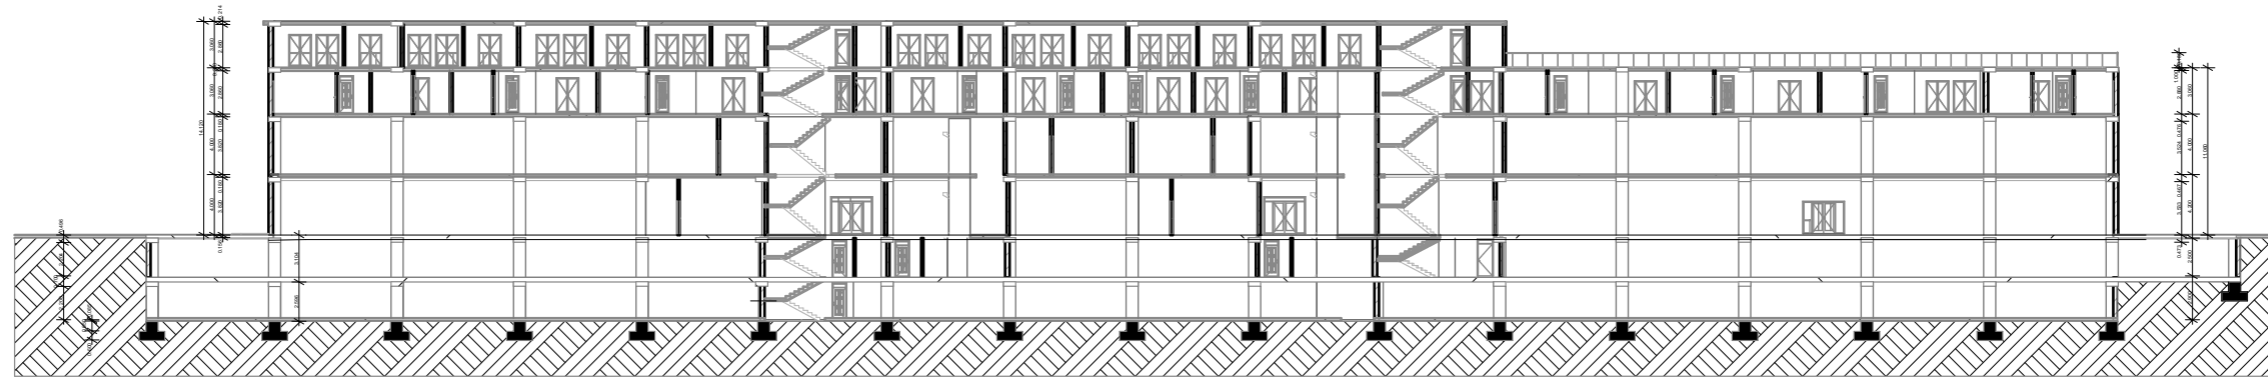

SECTION 1-1

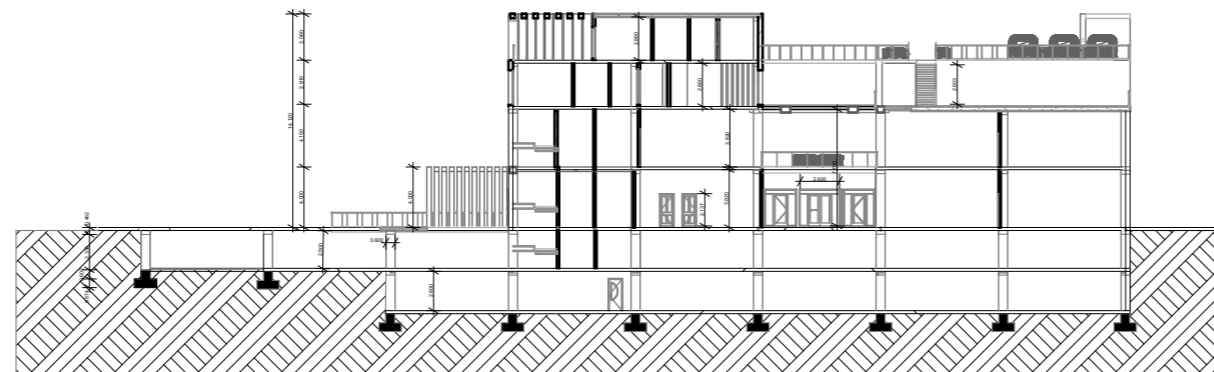

SECTION 2-2

SCALE
1:500

IBU/FENG/ARCHITECTURE

ARCHITECTURAL DESIGN 6

ESRA ZULBEARI&MUHAMED
SHEJDOSKI

10.11.2021