

PORTFOLIO



MUSEUM OF EMOTIONS



Isometric view

Architect:

Daniel Libeskind

Structure symbolise:

The three-quarter acre project, will incorporate six triangles, each representing symbols worn by Jews, Roma, homosexuals, Jehovah's Witnesses and others during the war, together forming a Star of David. At the centre of the monument, formed by the six triangles, will be a gathering space for ceremonies that can fit upwards of 1,000 people

CASE STDY

"Here in this carload, I am Eve; with my son Abel..."

DON PAGIS

ENTRY
BLANKNESS
NO EXIT
WALLS
NO RETURN

PAUL CELAN
MEMORY
BURIAL
SKY

(HOPE DENIED)
"phantom
Horizon"

WIESEL
ELI WIESEL

"THE TOWN
BEYOND THE WALL"

FUTURE

OTTAVA SURVIVOR

STORY OF IMMIGRATION
"POSSIBILITY"

"CORRIDOR OF LIGHT"

JANUZ
KORCZAK

DEAD-END

DIARY

ELECTRICAL
FENCE
RUIN

WEEDS
SHRUBS
DEBRIS

ANN FRANK PRIMOLEVI

HIDING
BUNKER
FEAR
PRISON
SLAVE LABOR

DIARY

RUINS
FRAGMENTS
"STARS" - EVACUATION OF TYPES

JOURNEY THROUGH THE STAR

MUSEUM OF EMOTIONS


Depiction of Jammu Kashmir issue

Pre and post partition of subcontinent



Sharpness in structure represents that how Kashmir issue always pin pointing Pakistani's and Muslim nations around the world.

Linear structural details represent lines in Jammu Kashmir flag.

Architectural depiction always remind us and spread genuine information among the tourists as well.

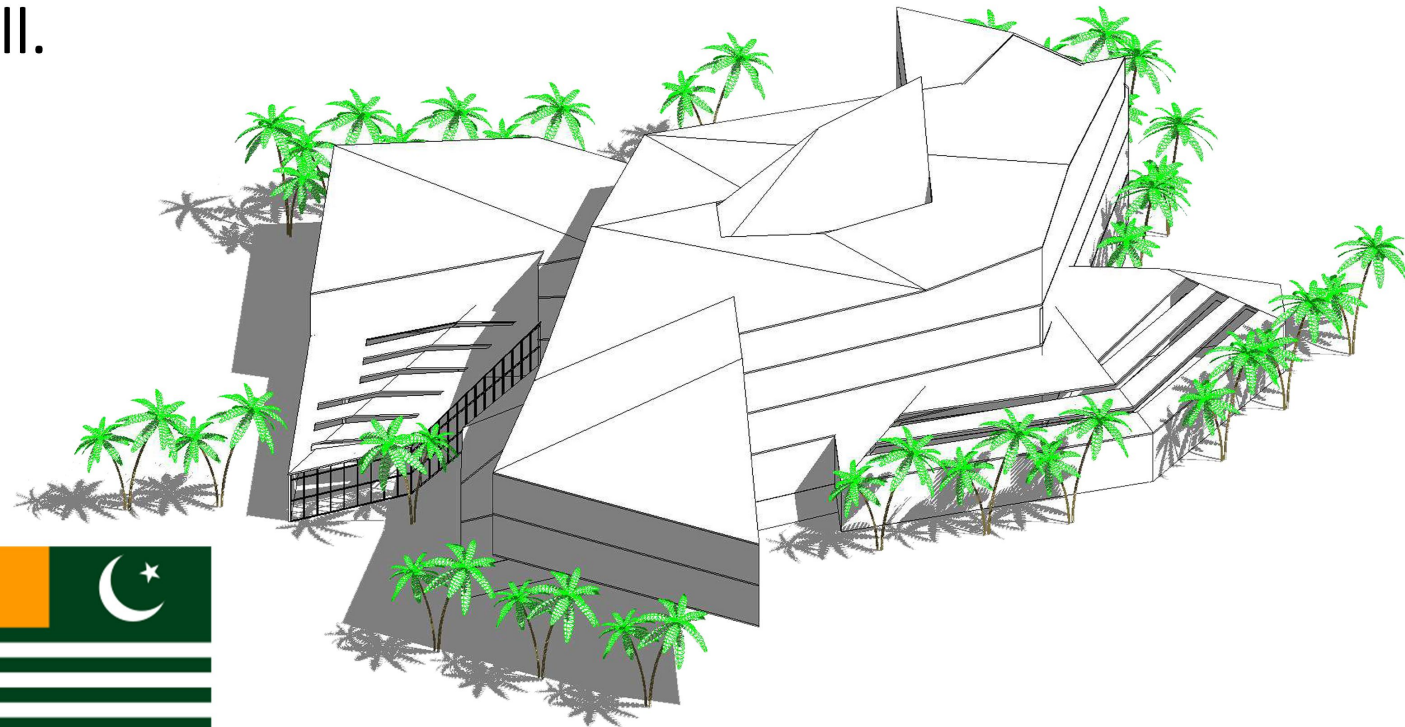


MUSEUM OF EMOTIONS

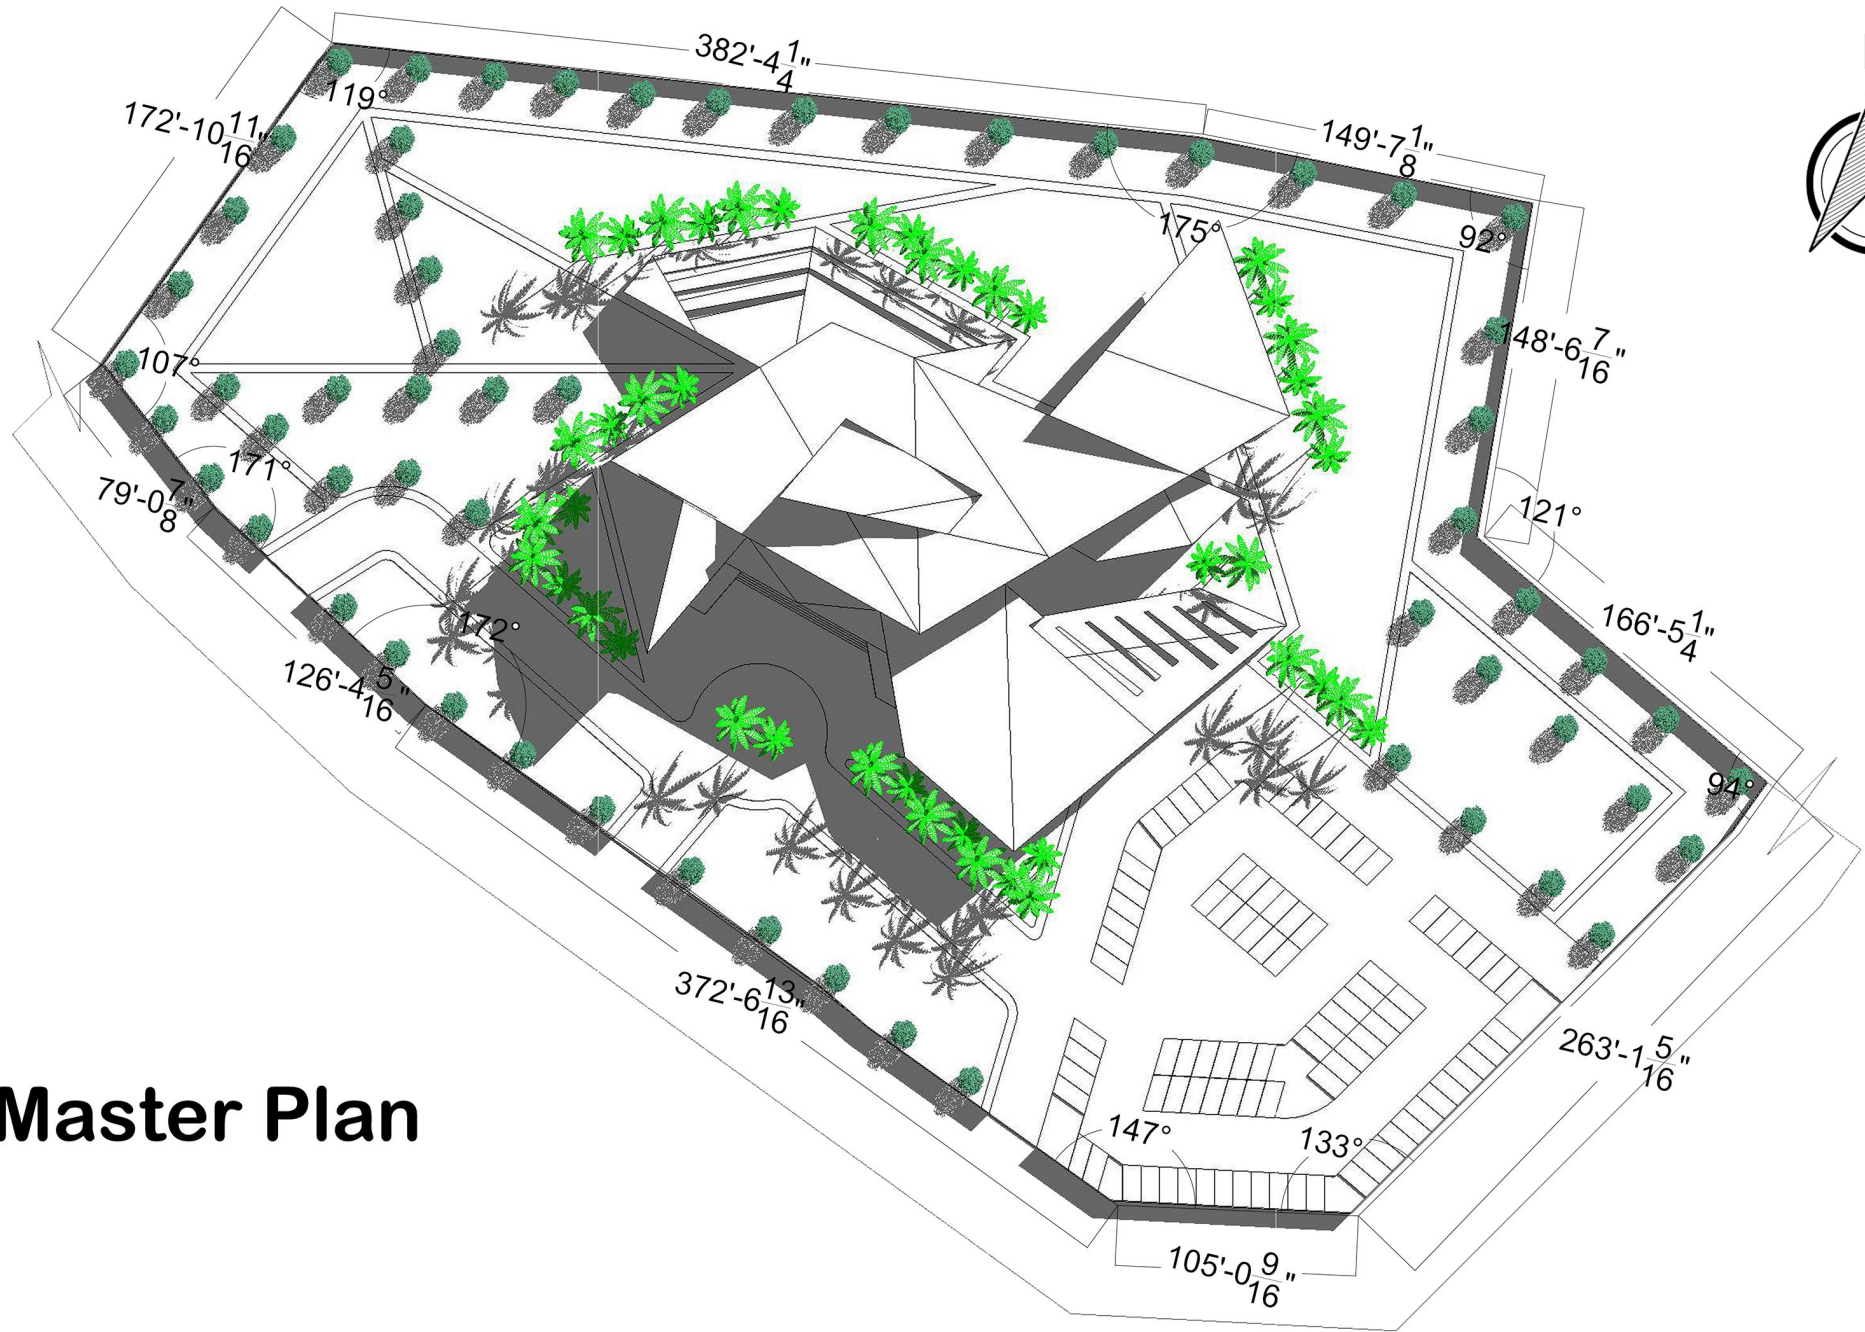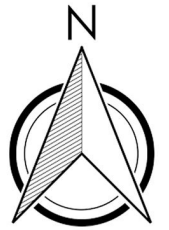


Master Plan

MUSEUM OF EMOTIONS

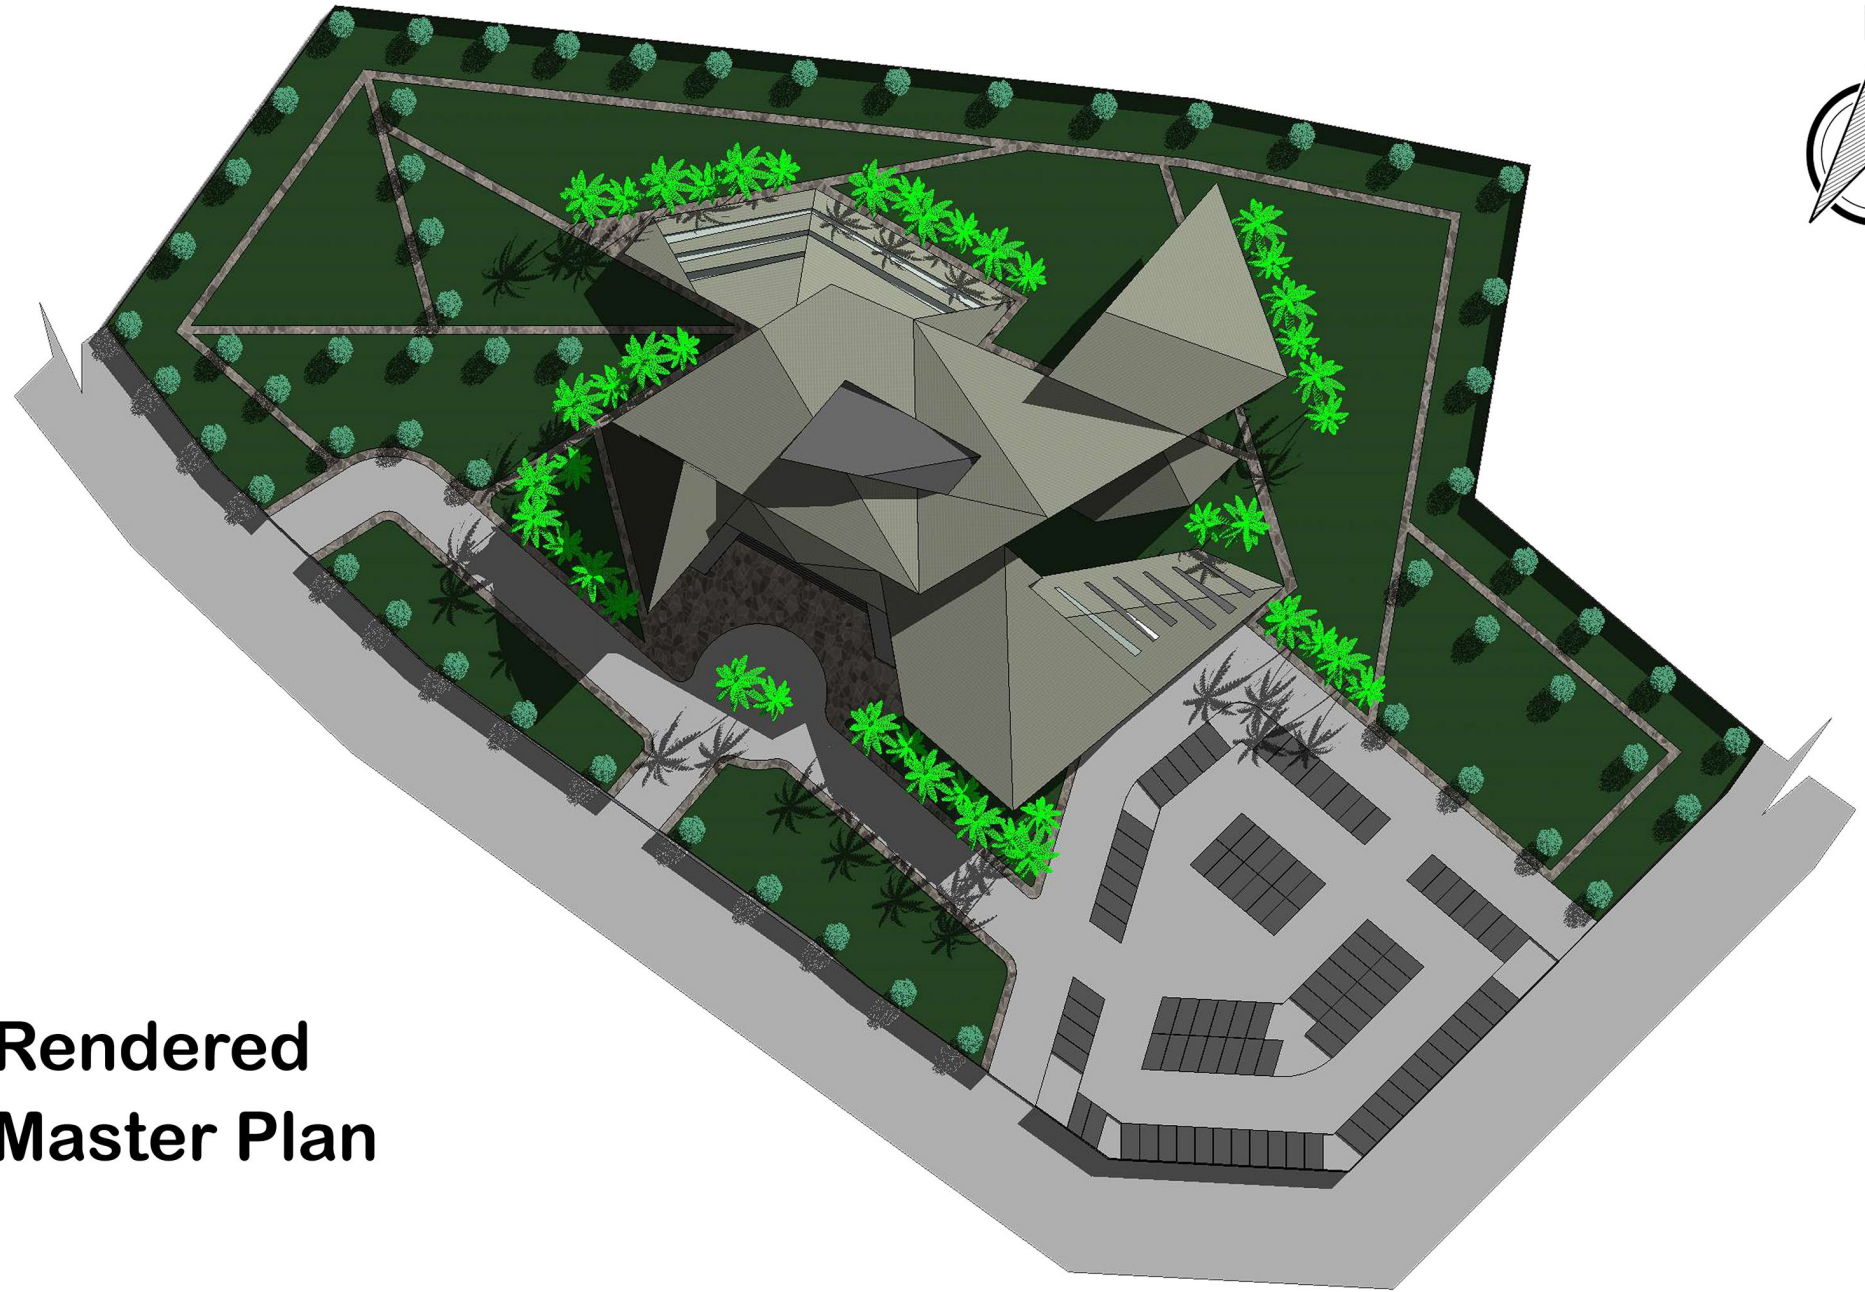


**Rendered
Master Plan**

MUSEUM OF EMOTIONS

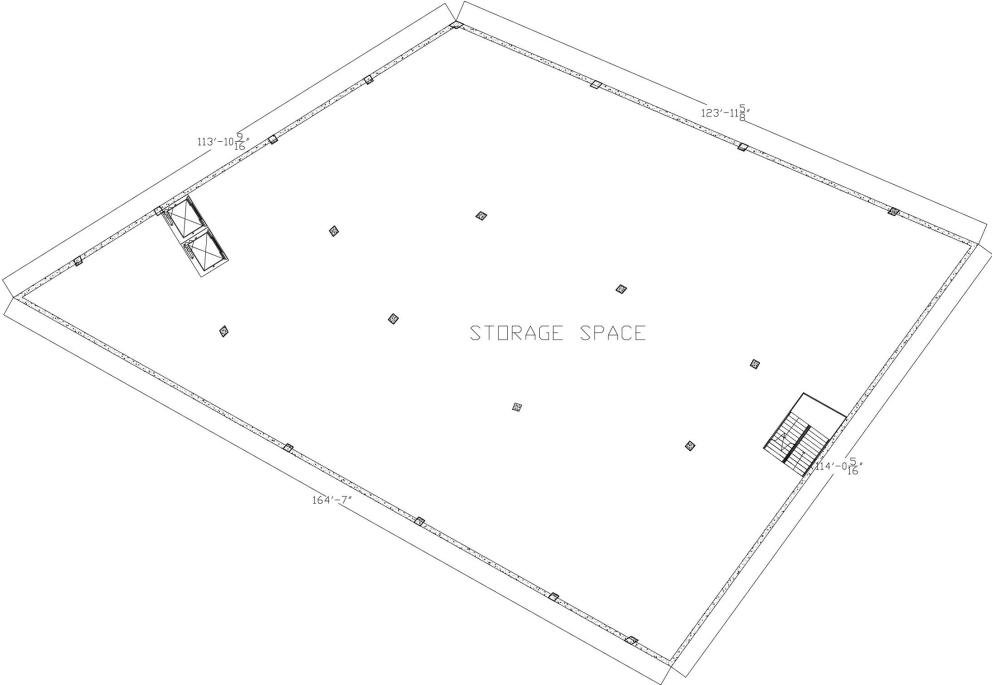


BASEMENT PLAN

MUSEUM OF EMOTIONS

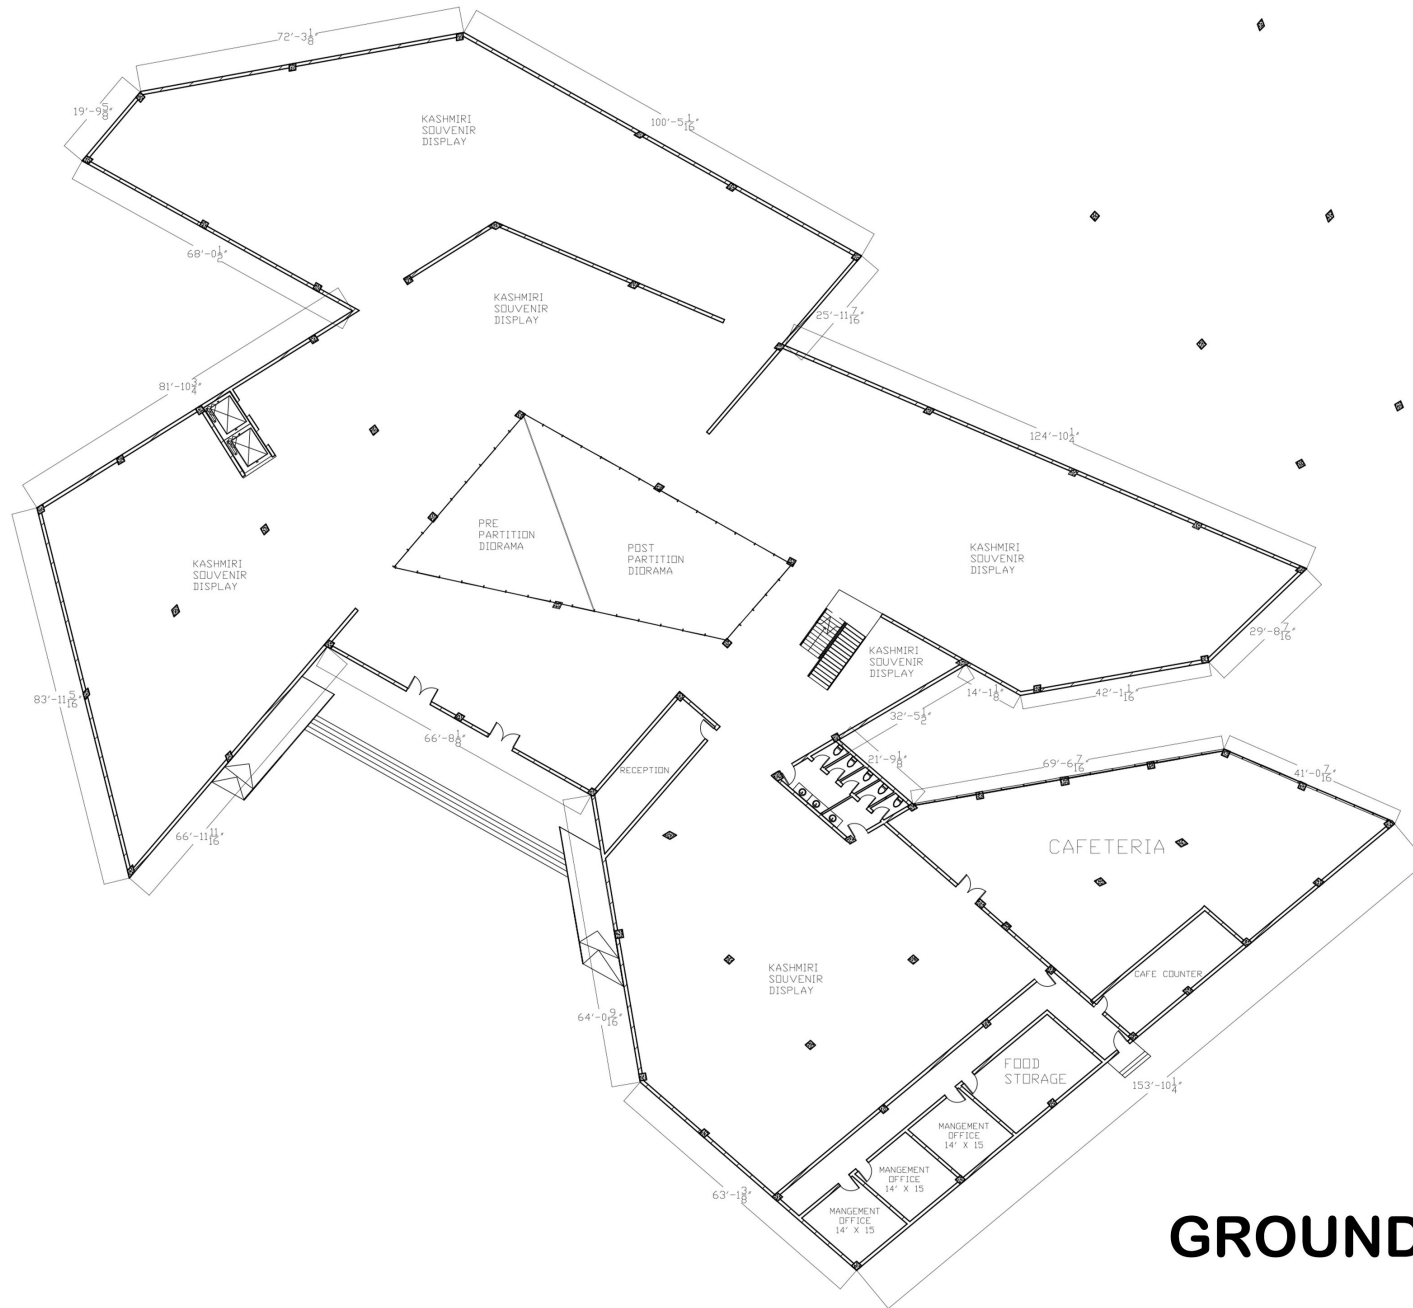

GROUND FLOOR PLAN

MUSEUM OF EMOTIONS

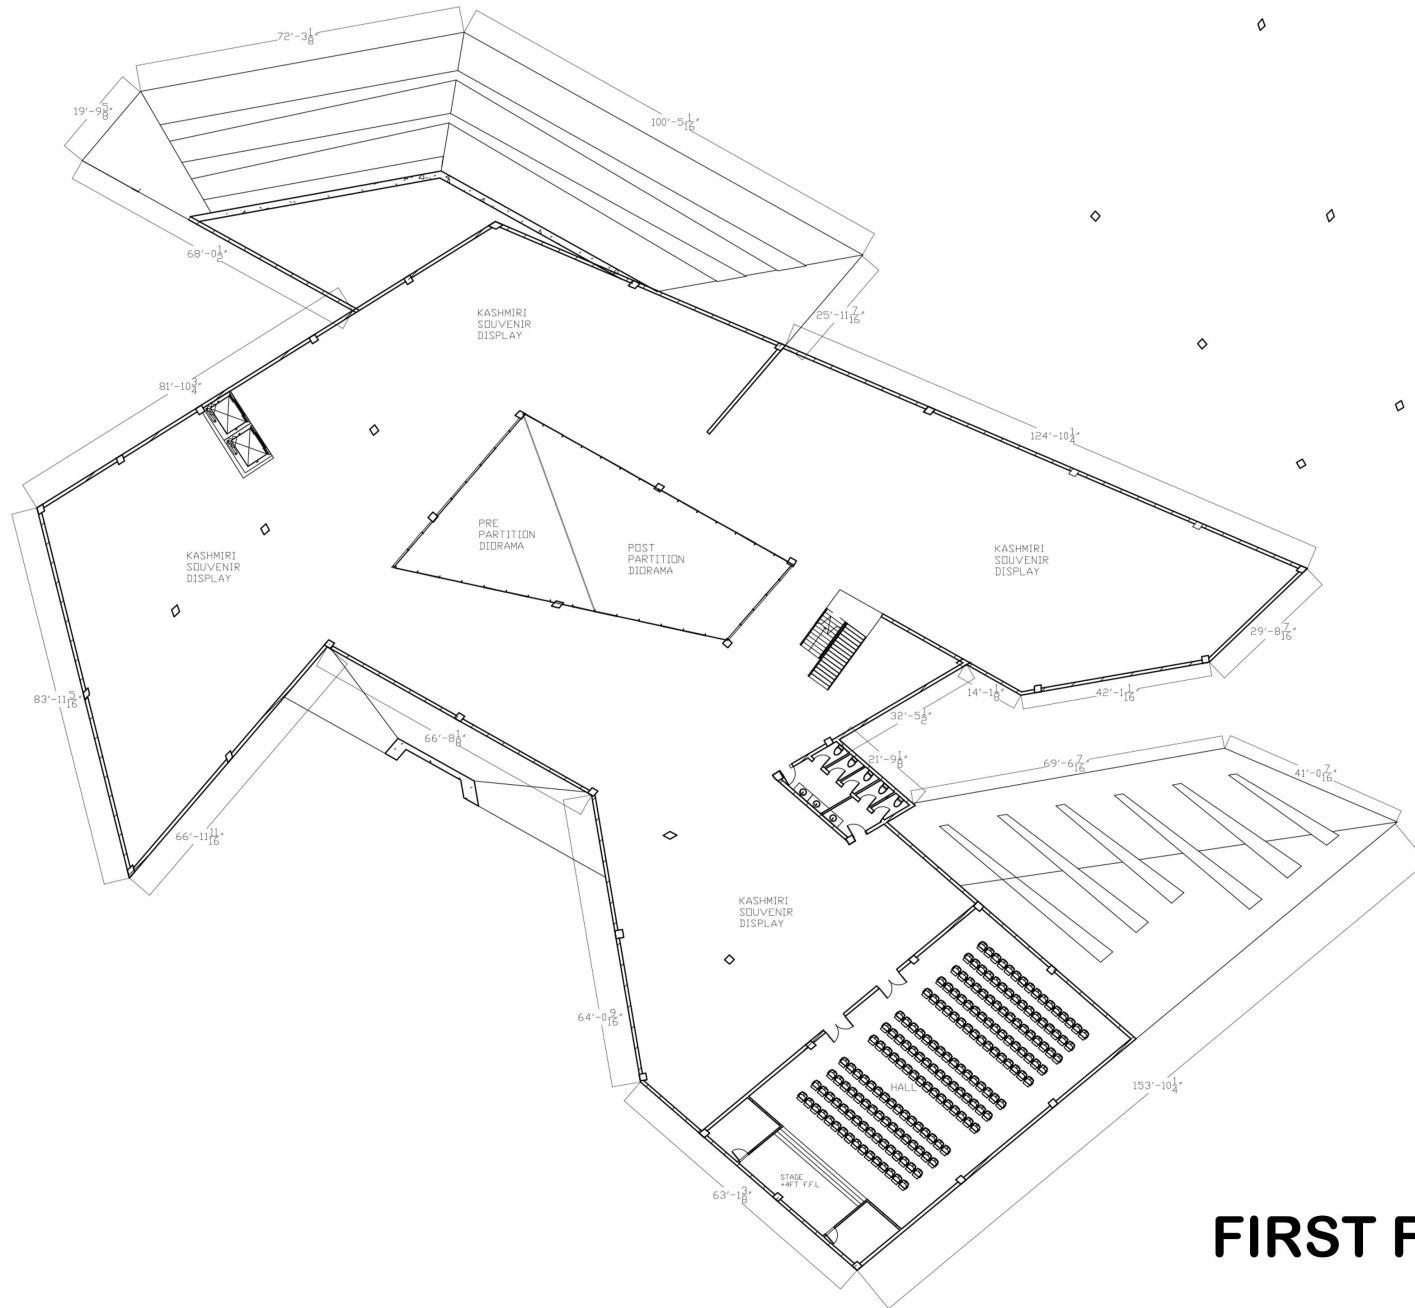


FIRST FLOOR PLAN

MUSEUM OF EMOTIONS




EAST ELEVATION

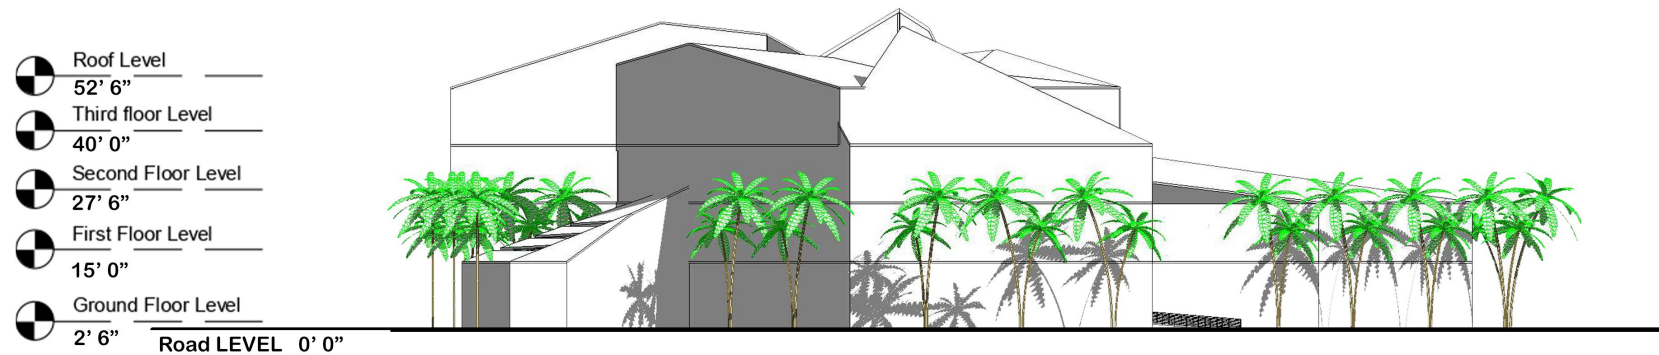


NORTH ELEVATION

MUSEUM OF EMOTIONS

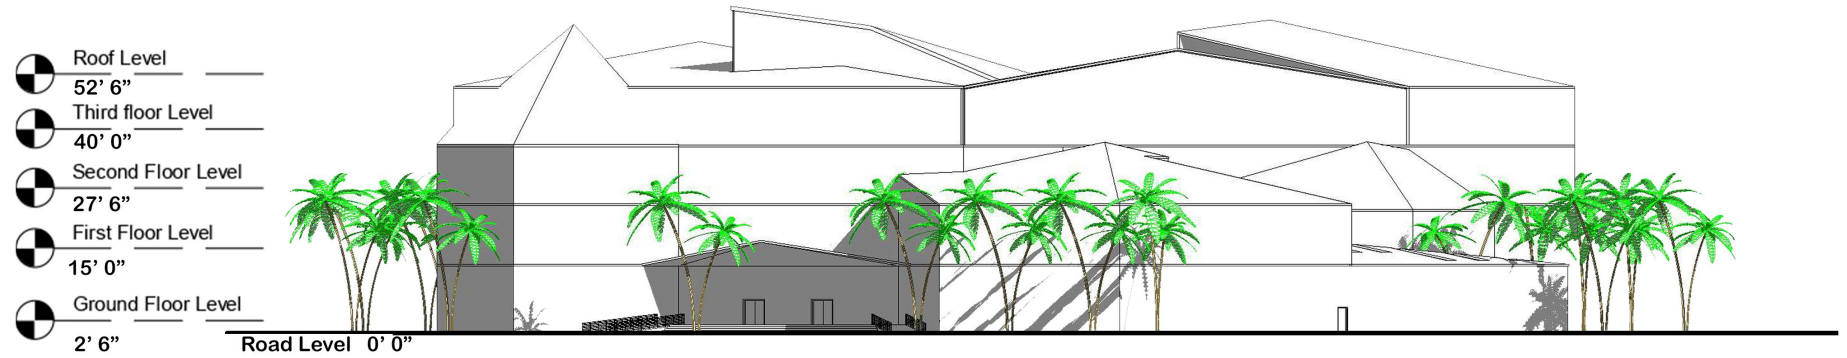


SOUTH ELEVATION

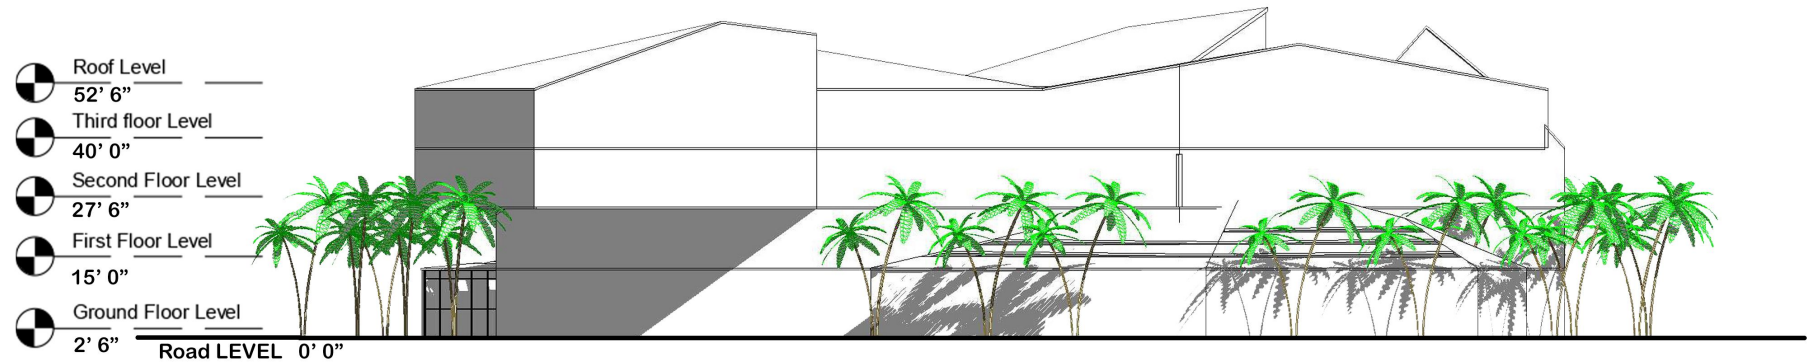


WEST ELEVATION

MUSEUM OF EMOTIONS


- Roof Level _____
- 52' 6" _____
- Third floor Level _____
- 40' 0" _____
- Second Floor Level _____
- 27' 6" _____
- First Floor Level _____
- 15' 0" _____
- Ground Floor Level _____
- 2' 6" _____
- Basement Level _____
- -10' 0" _____

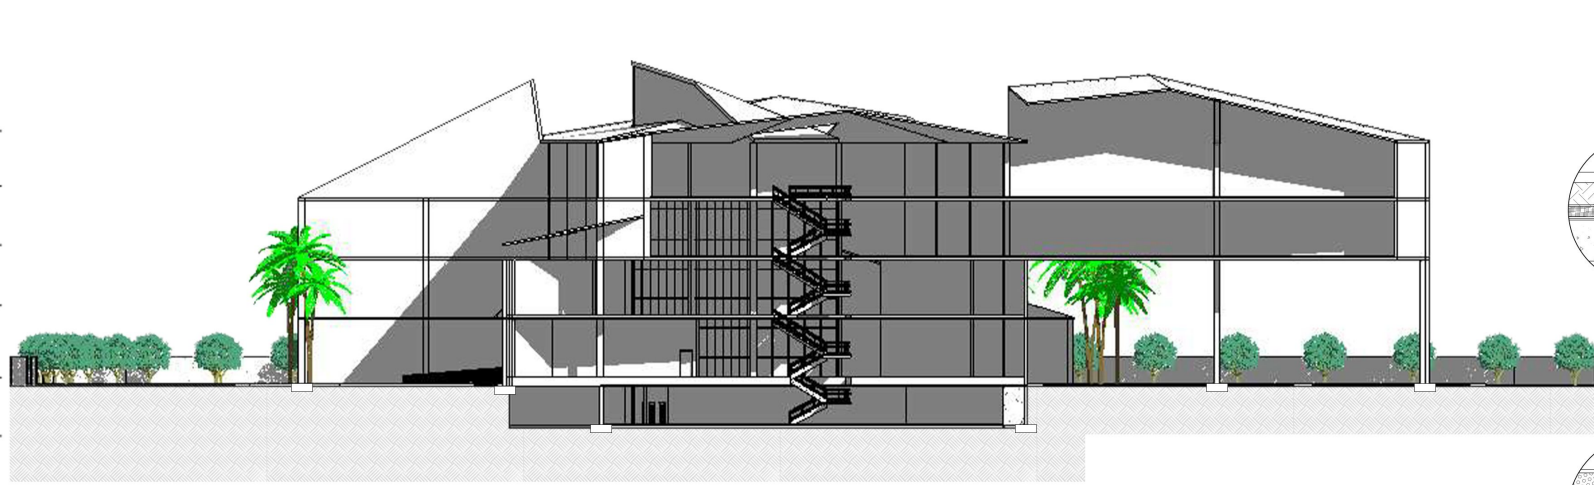

- 1-1/2" TH. BRICK TILES ROOF FINISH
- 3" TO 4" MUD FOR SLOPE
- ONE LAYER OF POLYTHENE SHEET
- 1-1/2" TH. INSULATION BOARD
- ONE LAYER OF POLYTHENE SHEET
- 2-COATS OF HOT BITUMEN
- 6" R.C.C SLAB


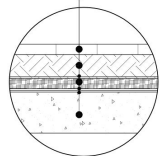


- FINISH FLOOR (FLOOR TILE)
- 1-1/2" TO 2" P.C.C 1:2:4
- 4" P.C.C 1:4:8
- 6" R.C.C SLAB

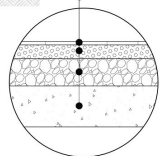


SECTIONAL ELEVATION AT AA'

- Roof Level _____
- 52' 6" _____
- Third floor Level _____
- 40' 0" _____
- Second Floor Level _____
- 27' 6" _____
- First Floor Level _____
- 15' 0" _____
- Ground Floor Level _____
- 2' 6" _____
- Basement Level _____
- -10' 0" _____

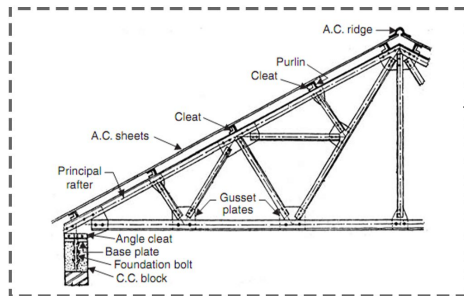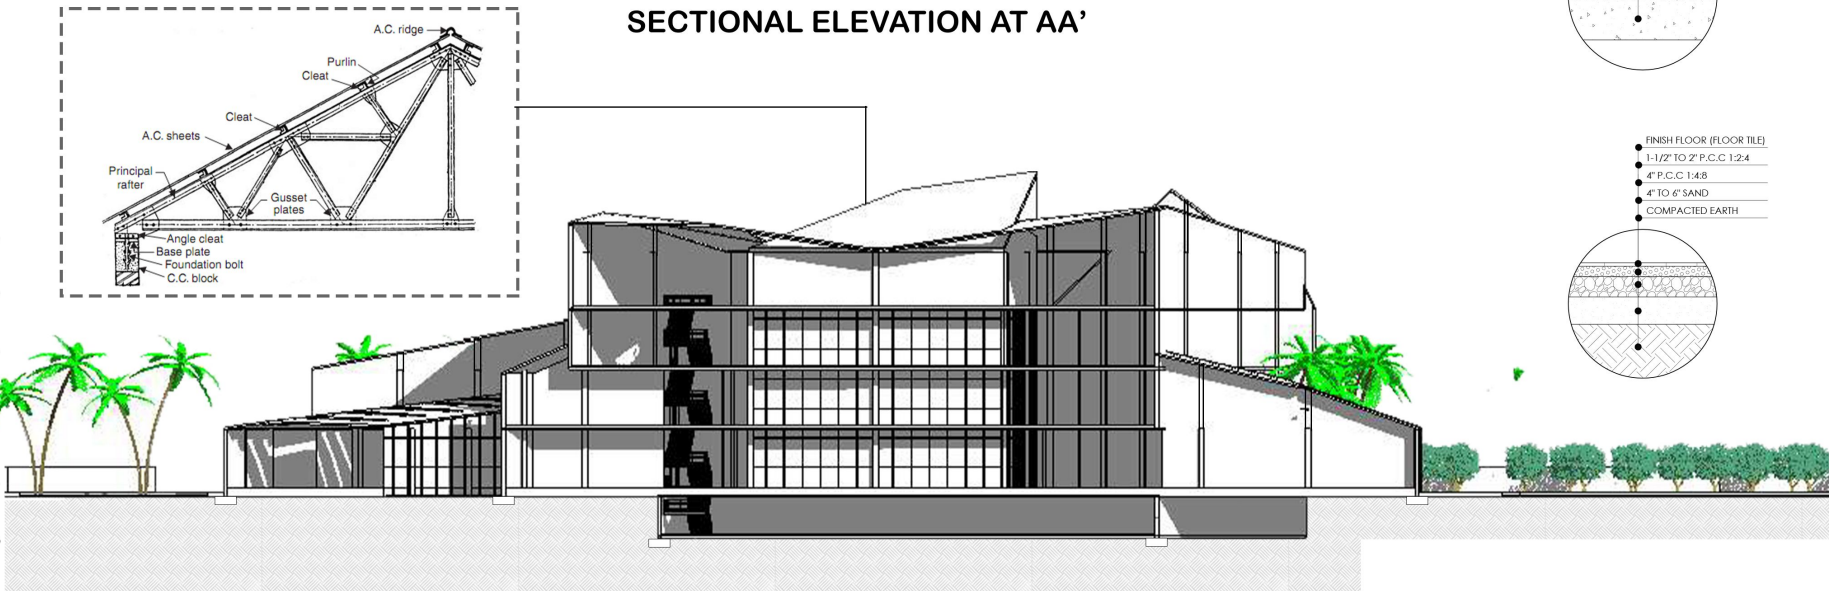



- FINISH FLOOR (FLOOR TILE)
- 1-1/2" TO 2" P.C.C 1:2:4
- 4" P.C.C 1:4:8
- 4" TO 6" SAND
- COMPACTED EARTH

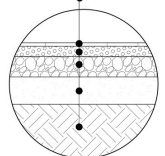

SECTIONAL ELEVATION AT CC'


MUSEUM OF EMOTIONS

- Roof Level _____
- 52' 6" _____
- Third floor Level _____
- 40' 0" _____
- Second Floor Level _____
- 27' 6" _____
- First Floor Level _____
- 15' 0" _____
- Ground Floor Level _____
- 2' 6" _____

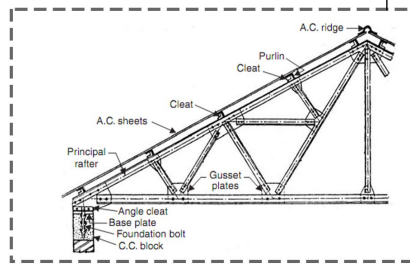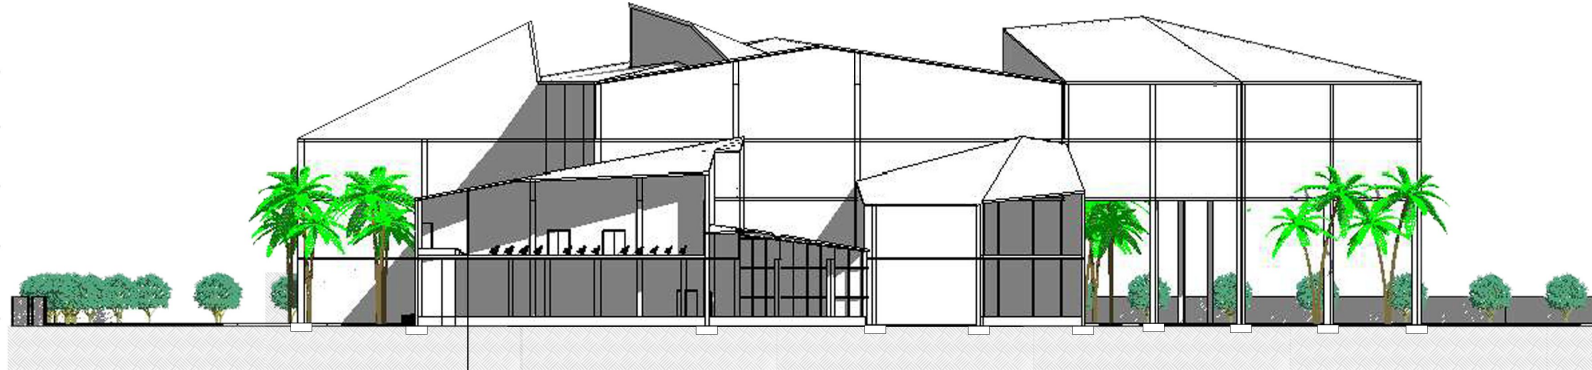


SECTIONAL ELEVATION AT BB'

- Roof Level _____
- 52' 6" _____
- Third floor Level _____
- 40' 0" _____
- Second Floor Level _____
- 27' 6" _____
- First Floor Level _____
- 15' 0" _____
- Ground Floor Level _____
- 2' 6" _____
- Basement Level _____
- -10' 0" _____

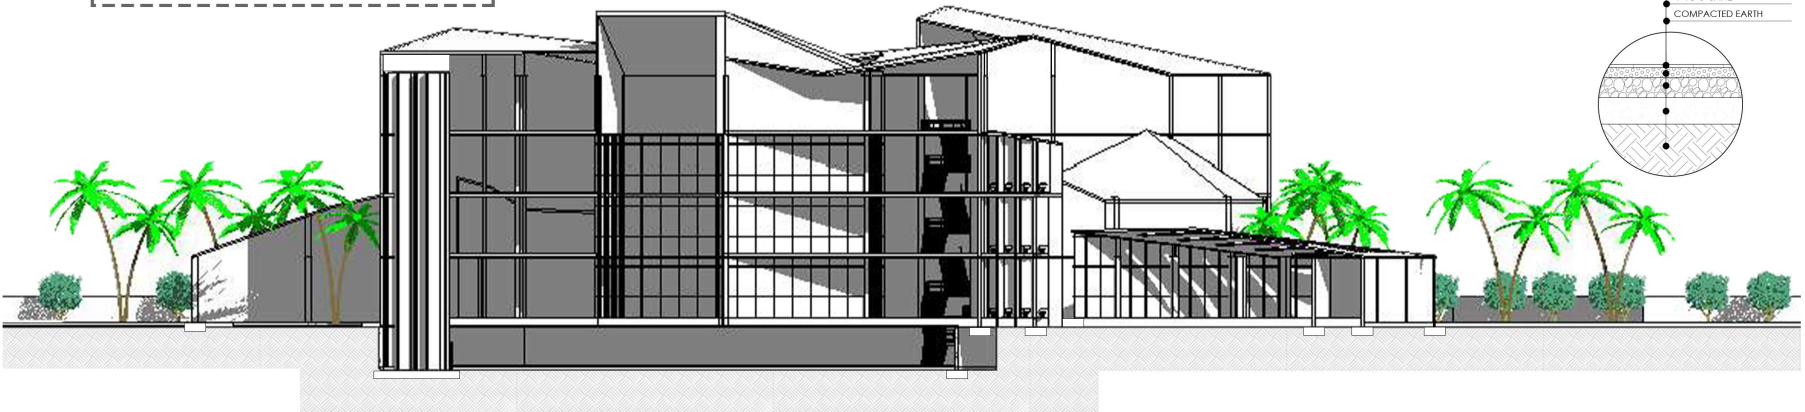


SECTIONAL ELEVATION AT DD'


- 1-1/2" TH. BRICK TILES ROOF FINISH
- 3" TO 4" MUD FOR SLOPE
- ONE LAYER OF POLYTHENE SHEET
- 1-1/2" TH. INSULATION BOARD
- ONE LAYER OF POLYTHENE SHEET
- 2-COATS OF HOT BITUMEN
- 6" R.C.C. SLAB

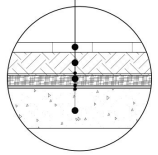


- FINISH FLOOR (FLOOR TILE)
- 1-1/2" TO 2" P.C.C 1:2:4
- 4" P.C.C 1:4:8
- 6" R.C.C. SLAB

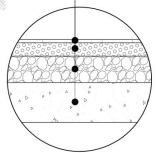

- FINISH FLOOR (FLOOR TILE)
- 1-1/2" TO 2" P.C.C 1:2:4
- 4" P.C.C 1:4:8
- 4" TO 6" SAND
- COMPACTED EARTH

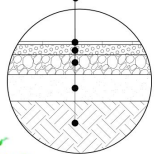


MUSEUM OF EMOTIONS

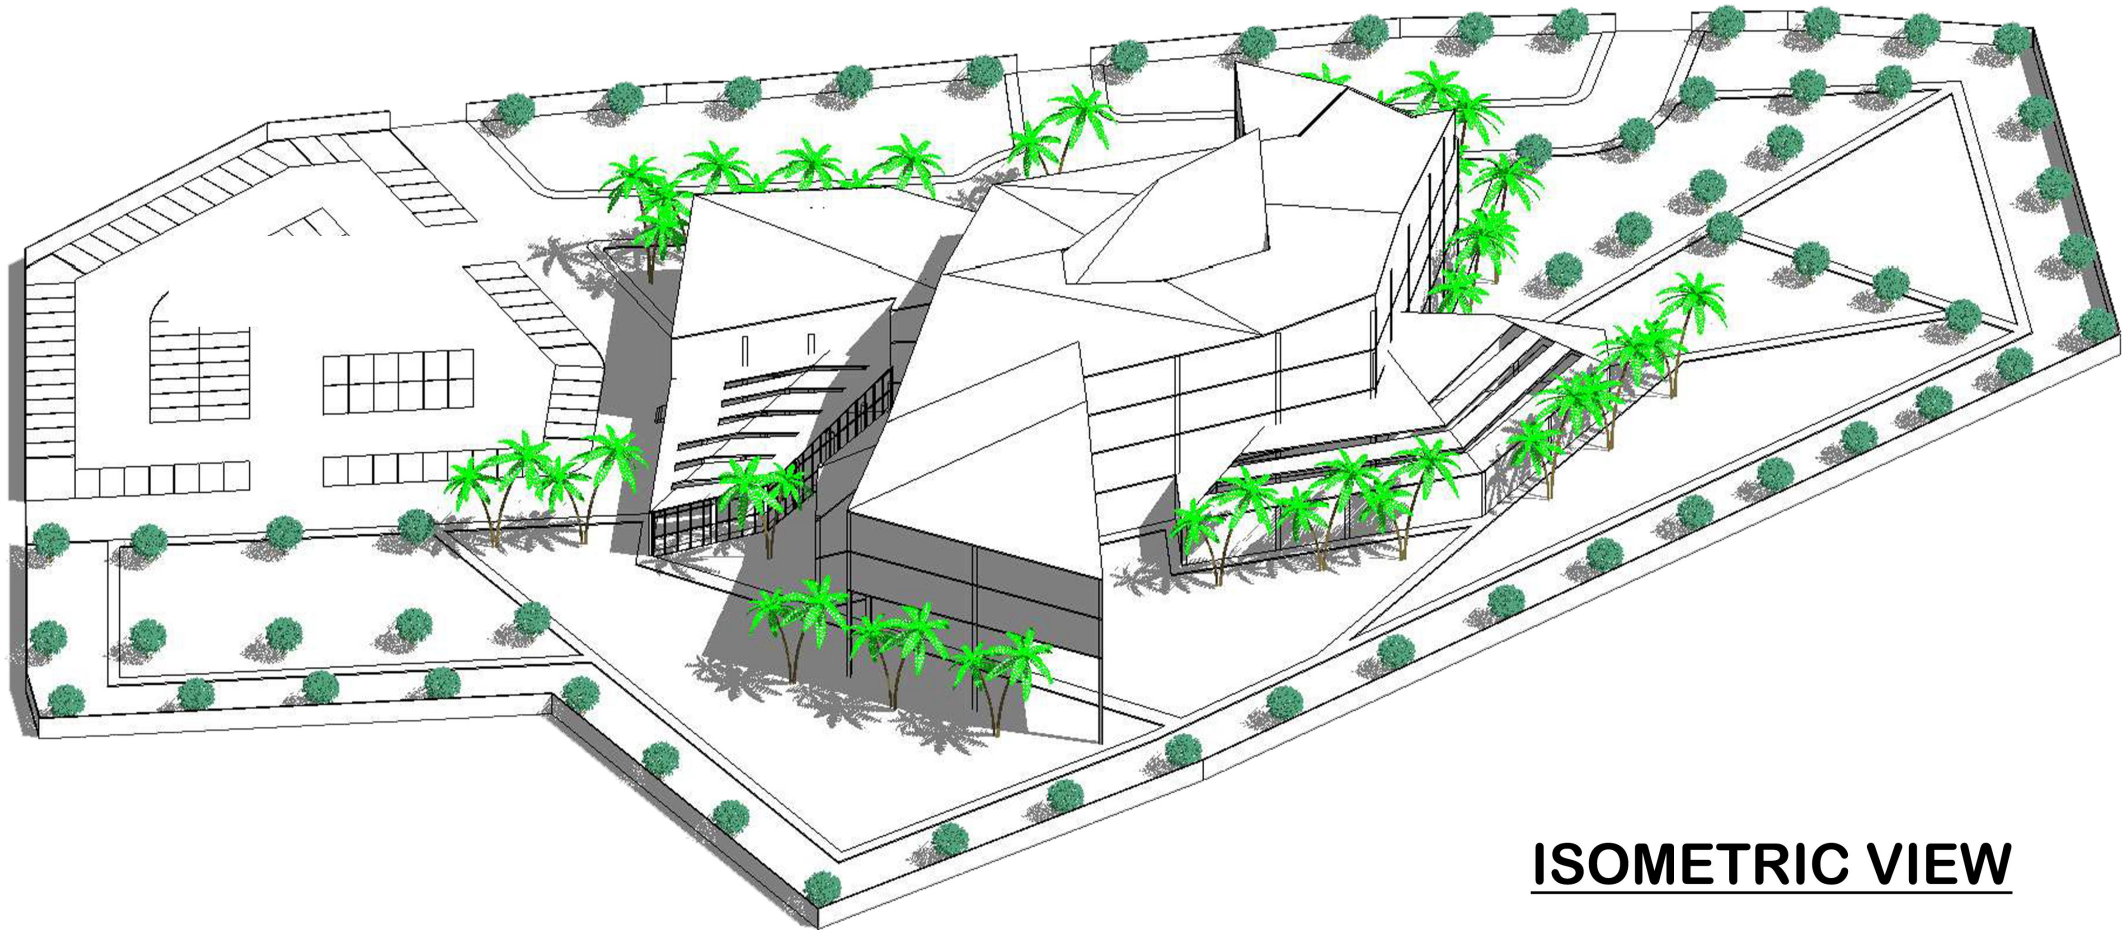


ISOMETRIC VIEW

MUSEUM OF EMOTIONS

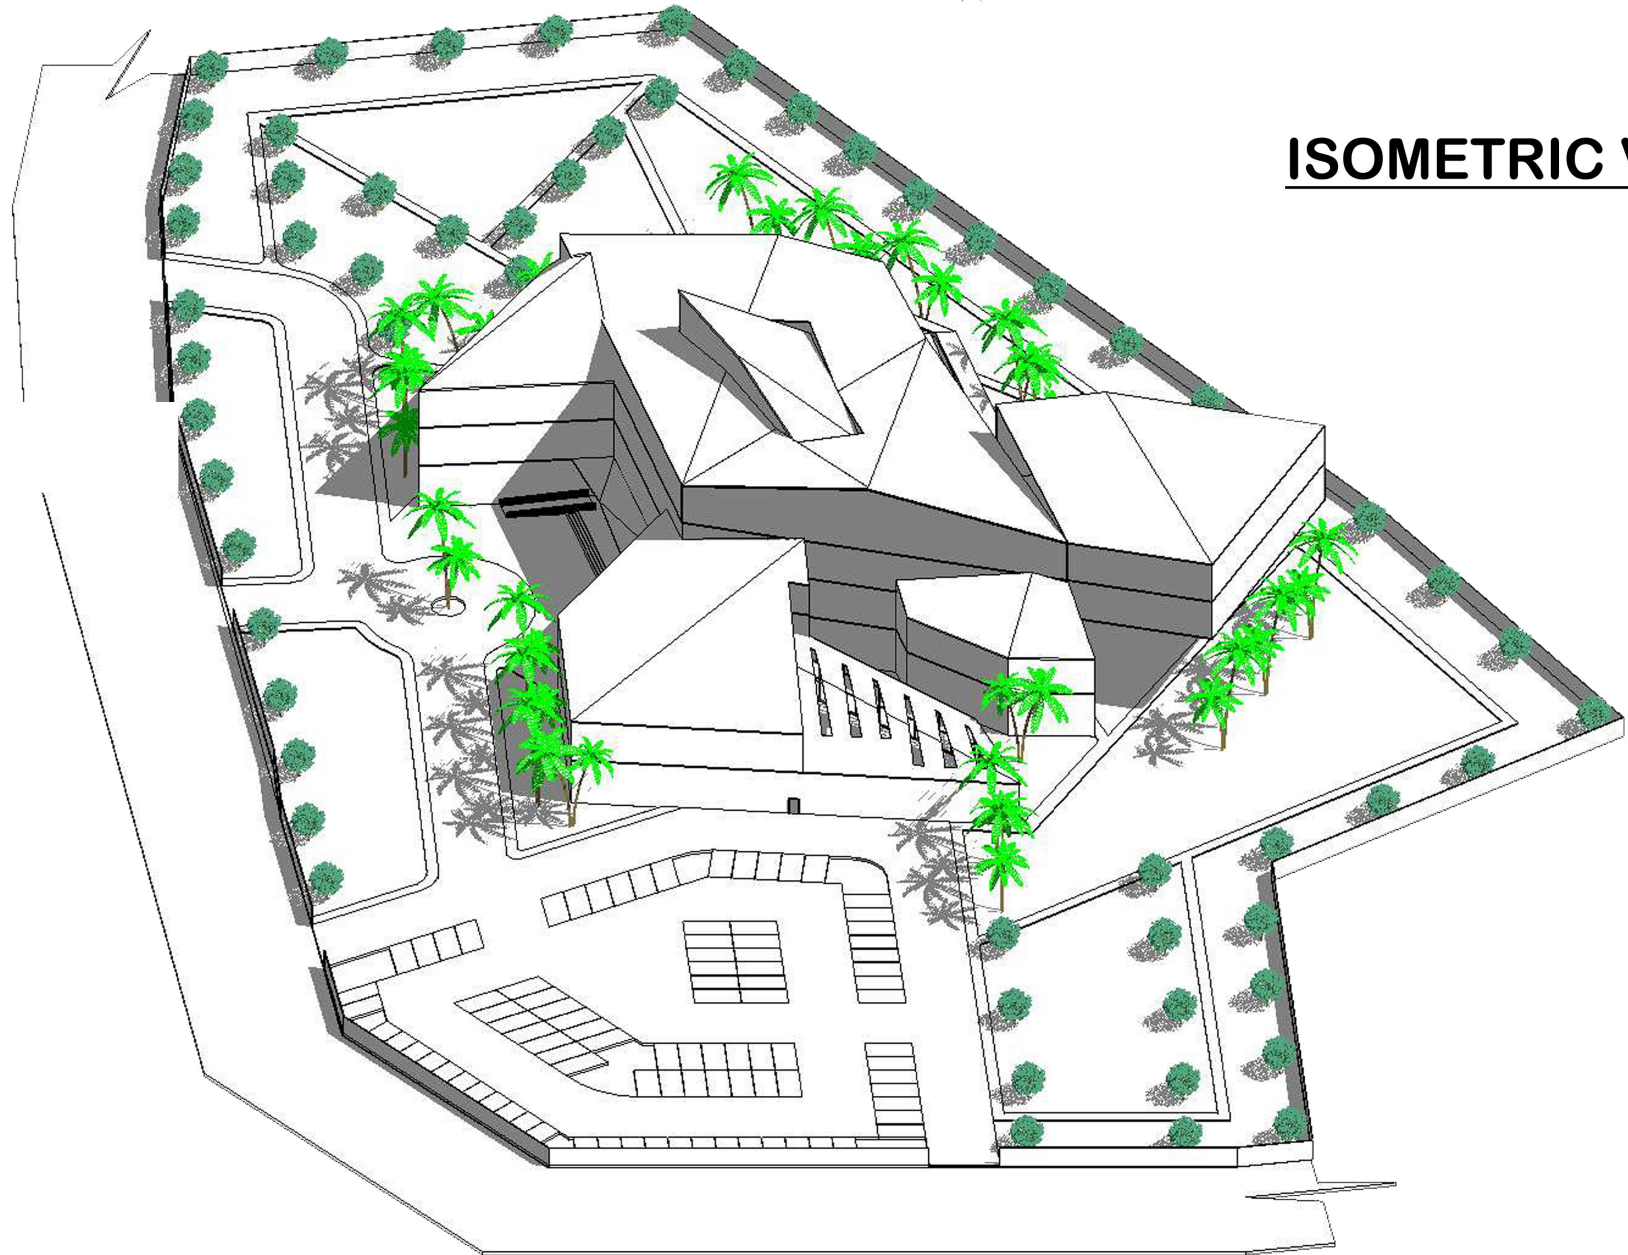


ISOMETRIC VIEW

MUSEUM OF EMOTIONS

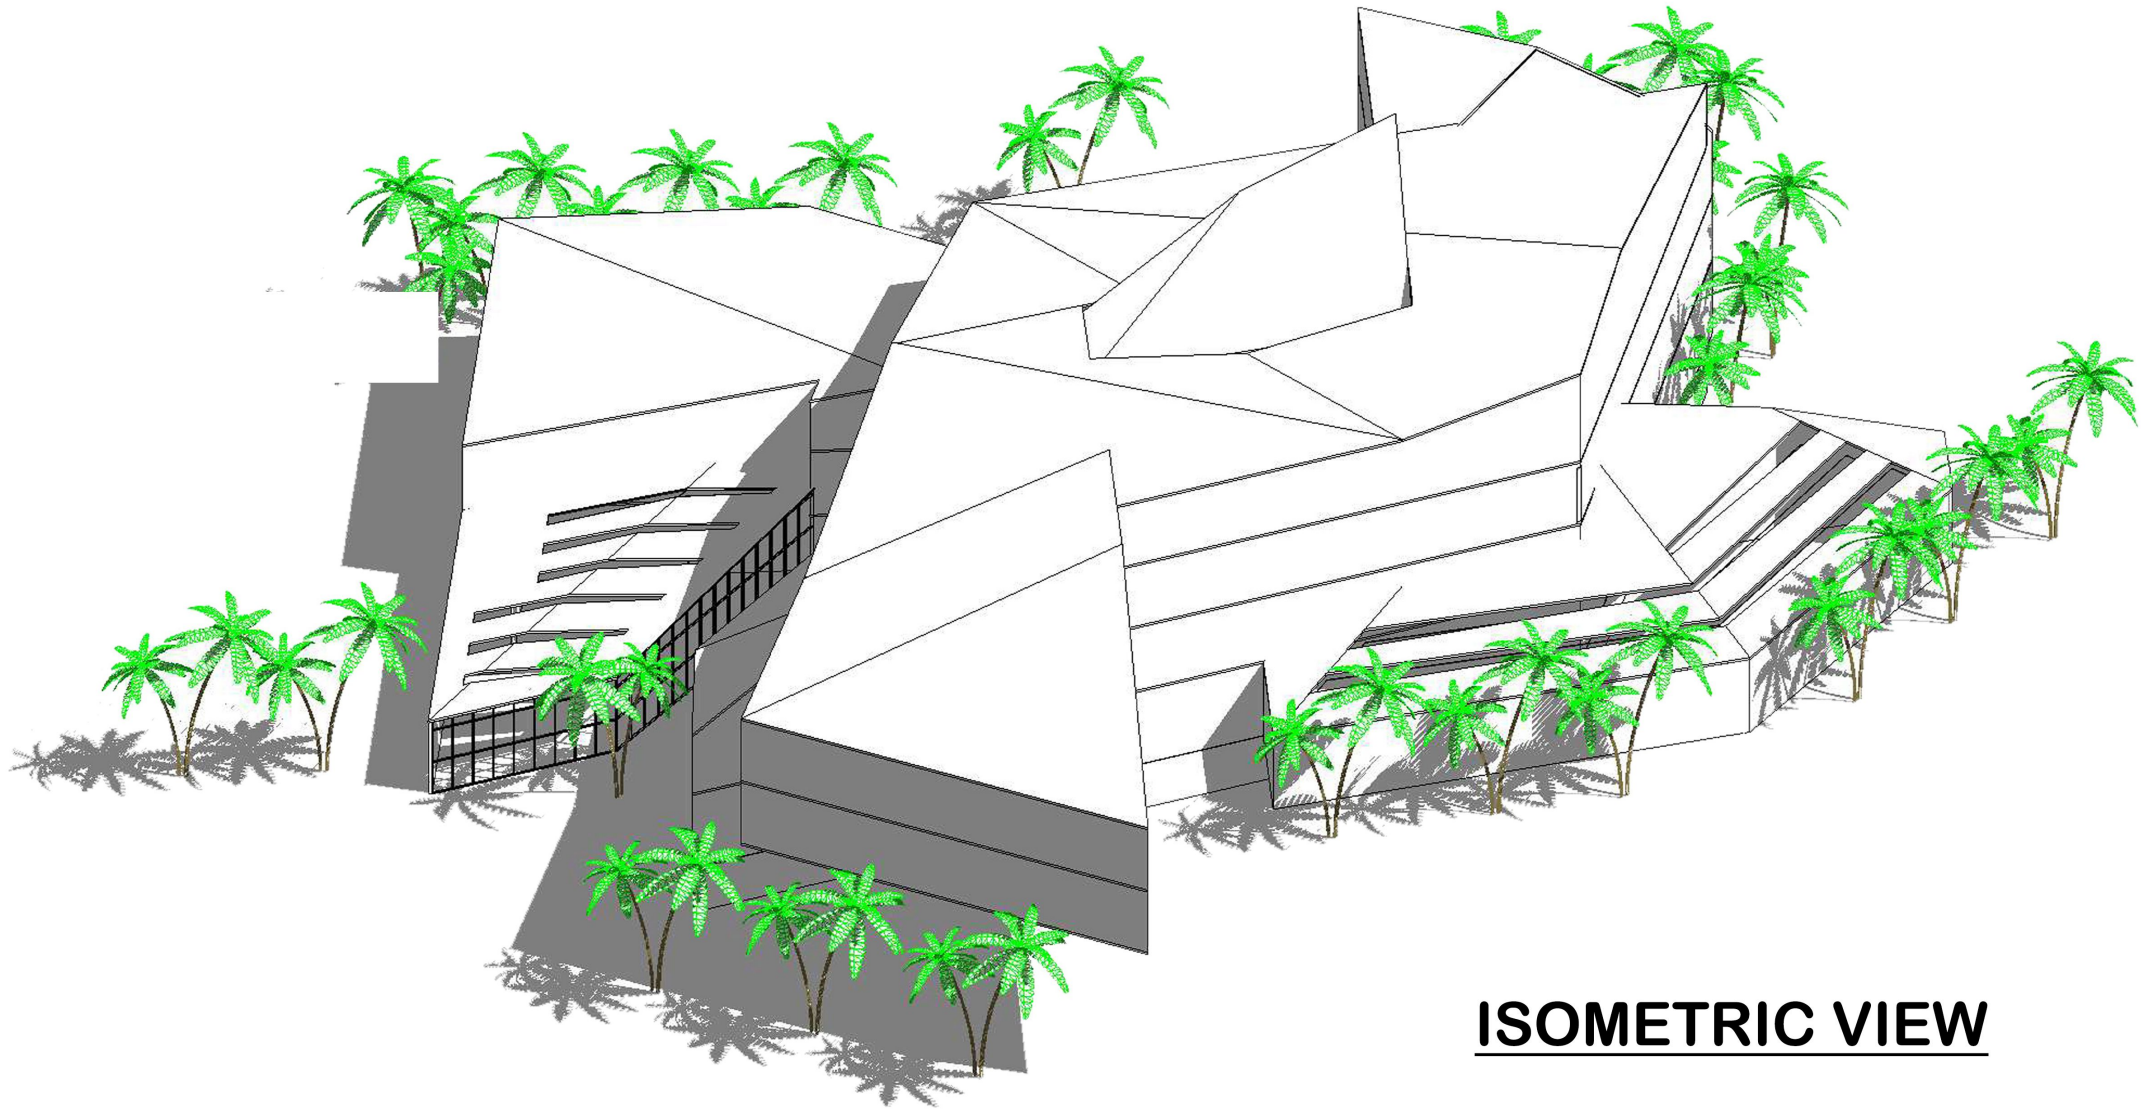


ISOMETRIC VIEW

MUSEUM OF EMOTIONS

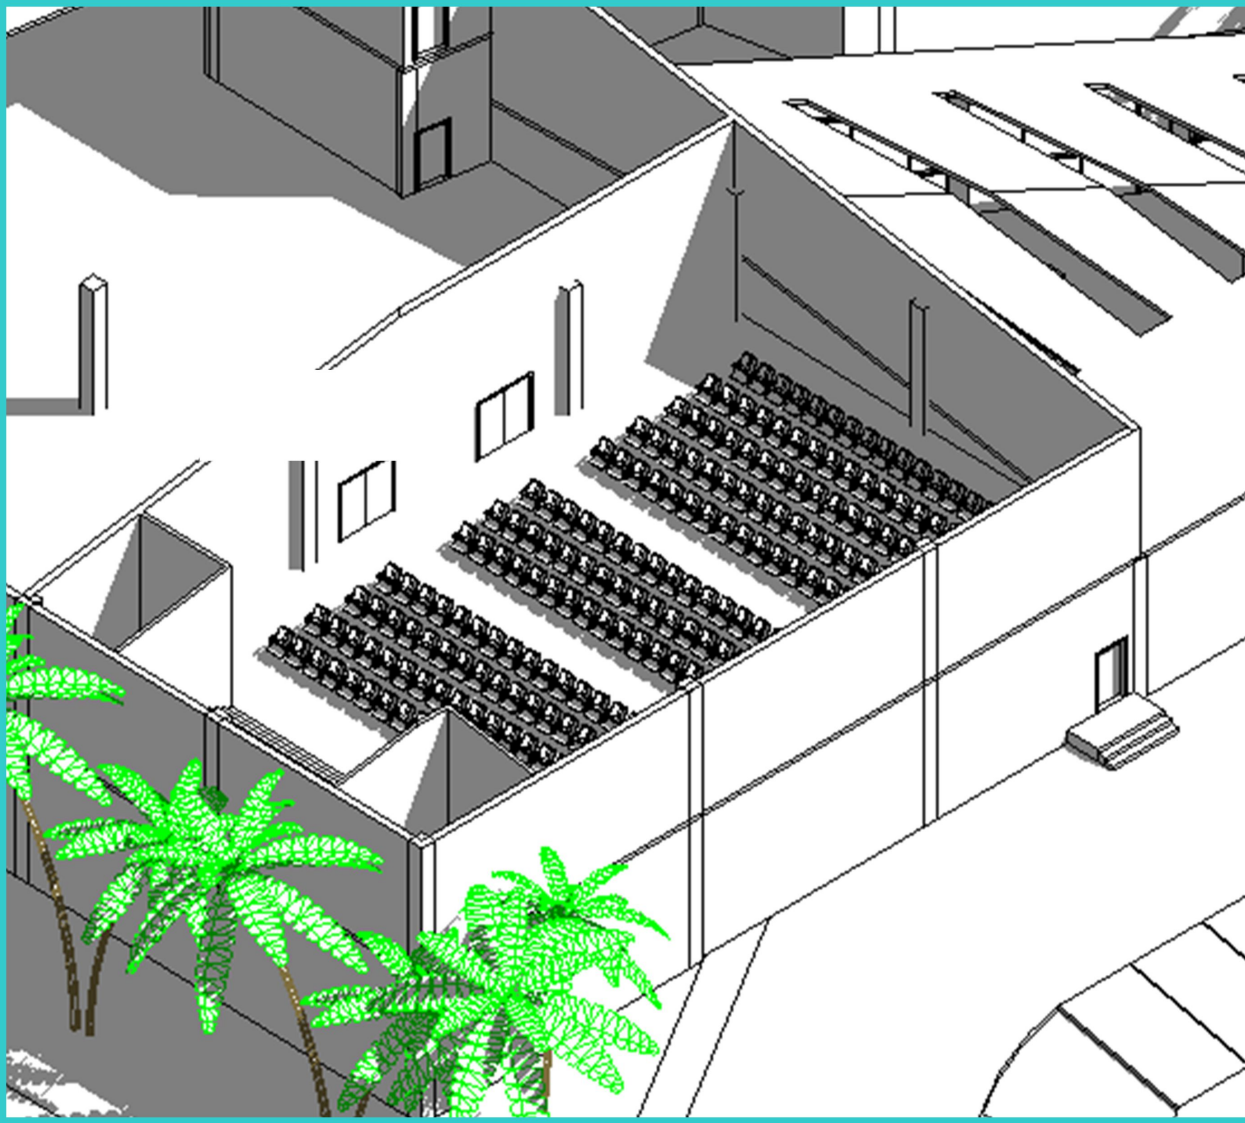

HALL VIEW

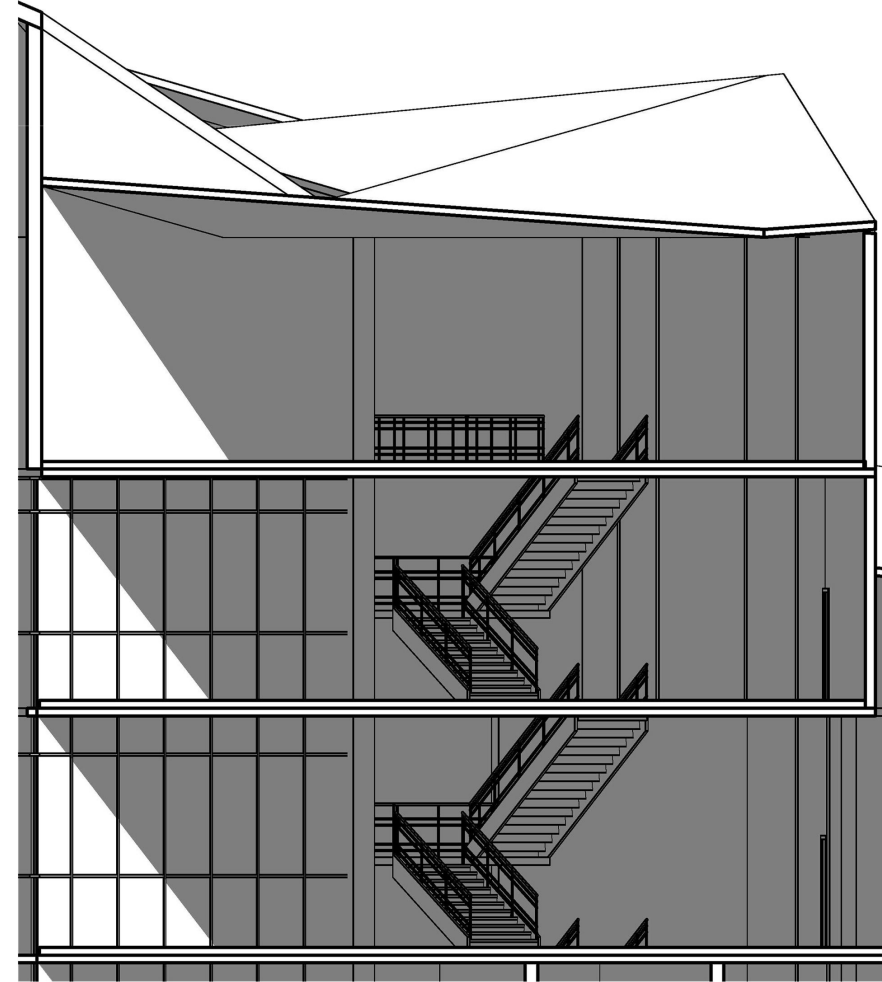

STAIRCASE VIEW