


- 1 Entrance to the site
- 2 Security room
- 3 Car park
- 4 Entrance Court
- 5 Main building
- 6 Infinity Pool & Deck
- 7 Washrooms
- 8 Service building
- 9 Sandcourt
- 10 Front Garden
- 11 Sensorial Garden
- 12 Night Garden
- 13 Dormitory (Male)
- 14 Dormitory (Female)
- 15 Open Kitchen
- 16 Vegetable Garden

Layout Plan

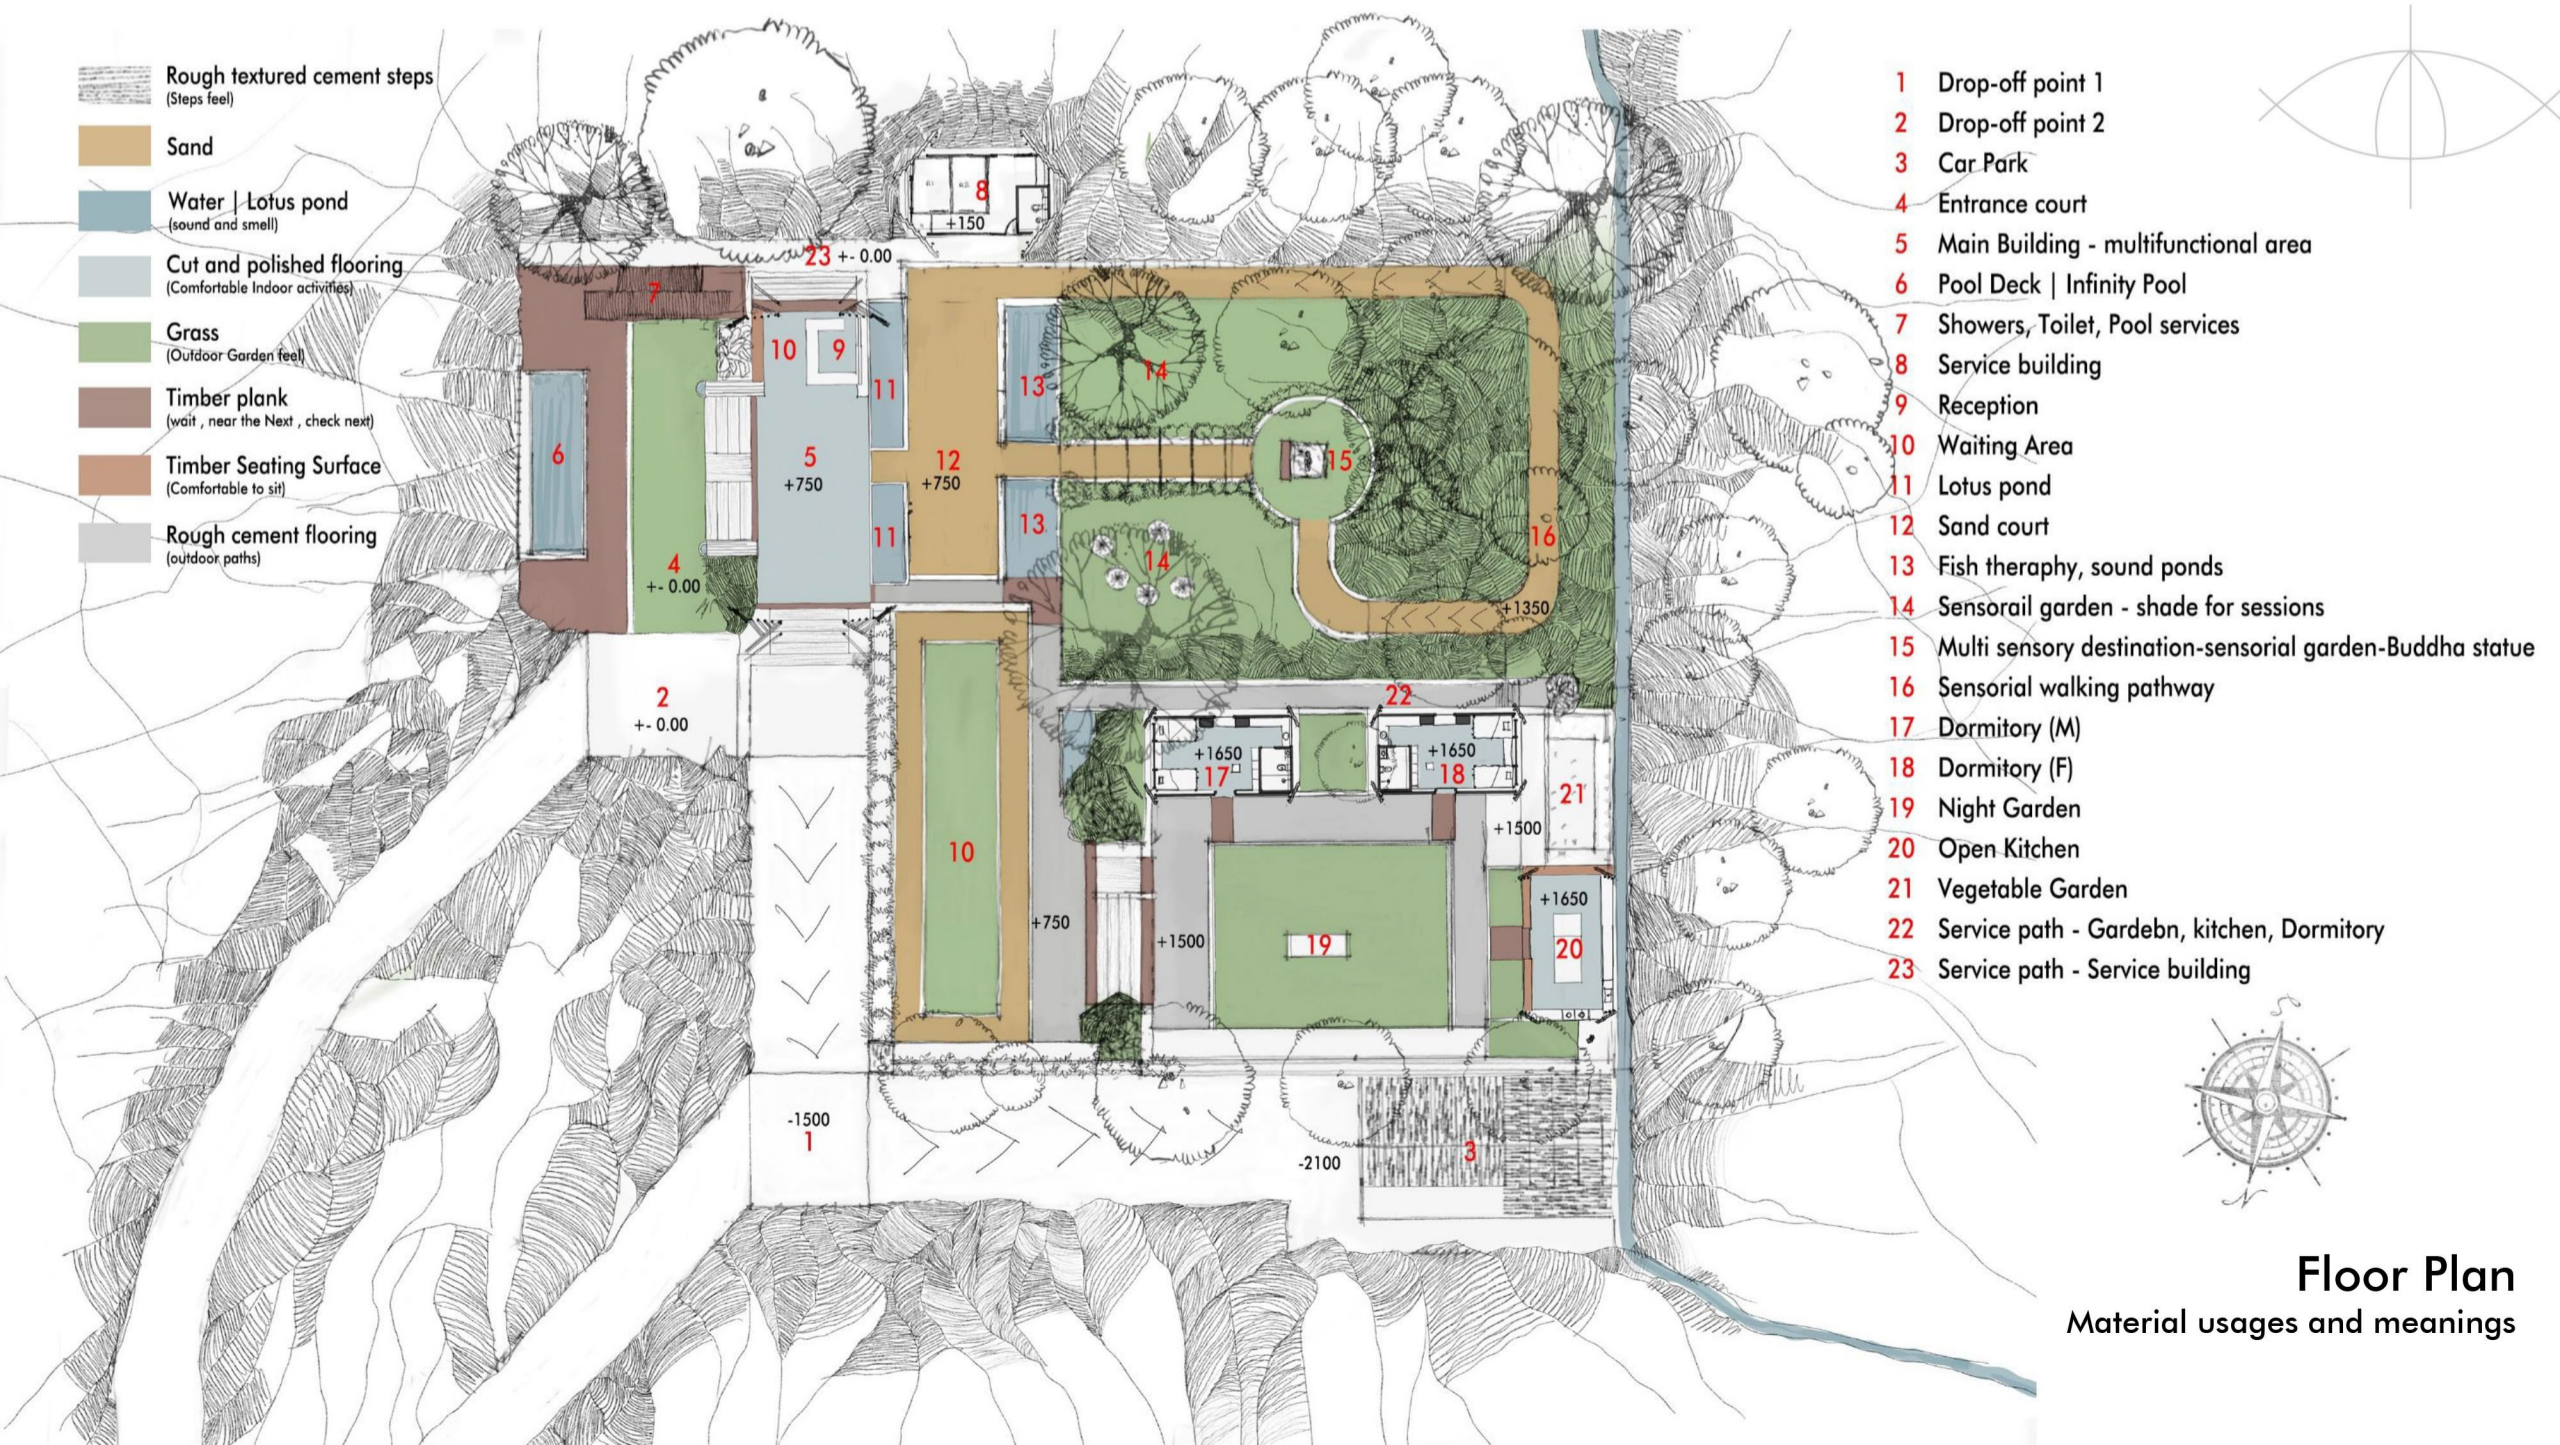

- Rough textured cement steps  
(Steps feel)
- Sand
- Water | Lotus pond  
(sound and smell)
- Cut and polished flooring  
(Comfortable Indoor activities)
- Grass  
(Outdoor Garden feel)
- Timber plank  
(wait , near the Next , check next)
- Timber Seating Surface  
(Comfortable to sit)
- Rough cement flooring  
(outdoor paths)

- 1 Drop-off point 1
- 2 Drop-off point 2
- 3 Car Park
- 4 Entrance court
- 5 Main Building - multifunctional area
- 6 Pool Deck | Infinity Pool
- 7 Showers, Toilet, Pool services
- 8 Service building
- 9 Reception
- 10 Waiting Area
- 11 Lotus pond
- 12 Sand court
- 13 Fish therapy, sound ponds
- 14 Sensorail garden - shade for sessions
- 15 Multi sensory destination-sensorial garden-Buddha statue
- 16 Sensorial walking pathway
- 17 Dormitory (M)
- 18 Dormitory (F)
- 19 Night Garden
- 20 Open Kitchen
- 21 Vegetable Garden
- 22 Service path - Gardebn, kitchen, Dormitory
- 23 Service path - Service building

Floor Plan  
Material usages and meanings