



Explication of premises:

1. Hall
2. Receptionist
3. Accounting
4. Room for issuing urns with ashes
5. Lawyer's room
6. Archive
7. Technical room
8. Bathroom
- 8*. Premises for cleaning equipment
9. Premises for service
10. Large waiting room
11. Waiting Room №1
12. Waiting Room №2
13. Waiting Room №3
14. Technical room № 2
15. Men's locker room and shower
16. Women's locker room and shower
17. Dining and rest room
18. Bathroom
- 18*. Premises for cleaning equipment
19. Refrigerator
20. Room of the head of the crematorium
21. Video surveillance room
22. Premises for the preparation of the rites of the small funeral hall.
23. Small funeral hall
24. Meditation Room №1
25. Meditation Room №2
26. Large funeral hall
27. Storage room for empty urns
28. Room for storing full urns with ashes
29. Premises for the preparation of the rites of the large mourning hall.
30. Service bathroom
31. Service corridor
32. Furnace hall
33. Drivers room
34. Heating point №1
35. 34. Heating point №2
36. Security post
37. Checkpoint and security room
38. Sanitization room №1
39. Sanitization room №2
40. Room for gas regulation
41. Switchboard
42. Backup power supply
43. Ventilation chamber
44. Water metering unit and heating point.

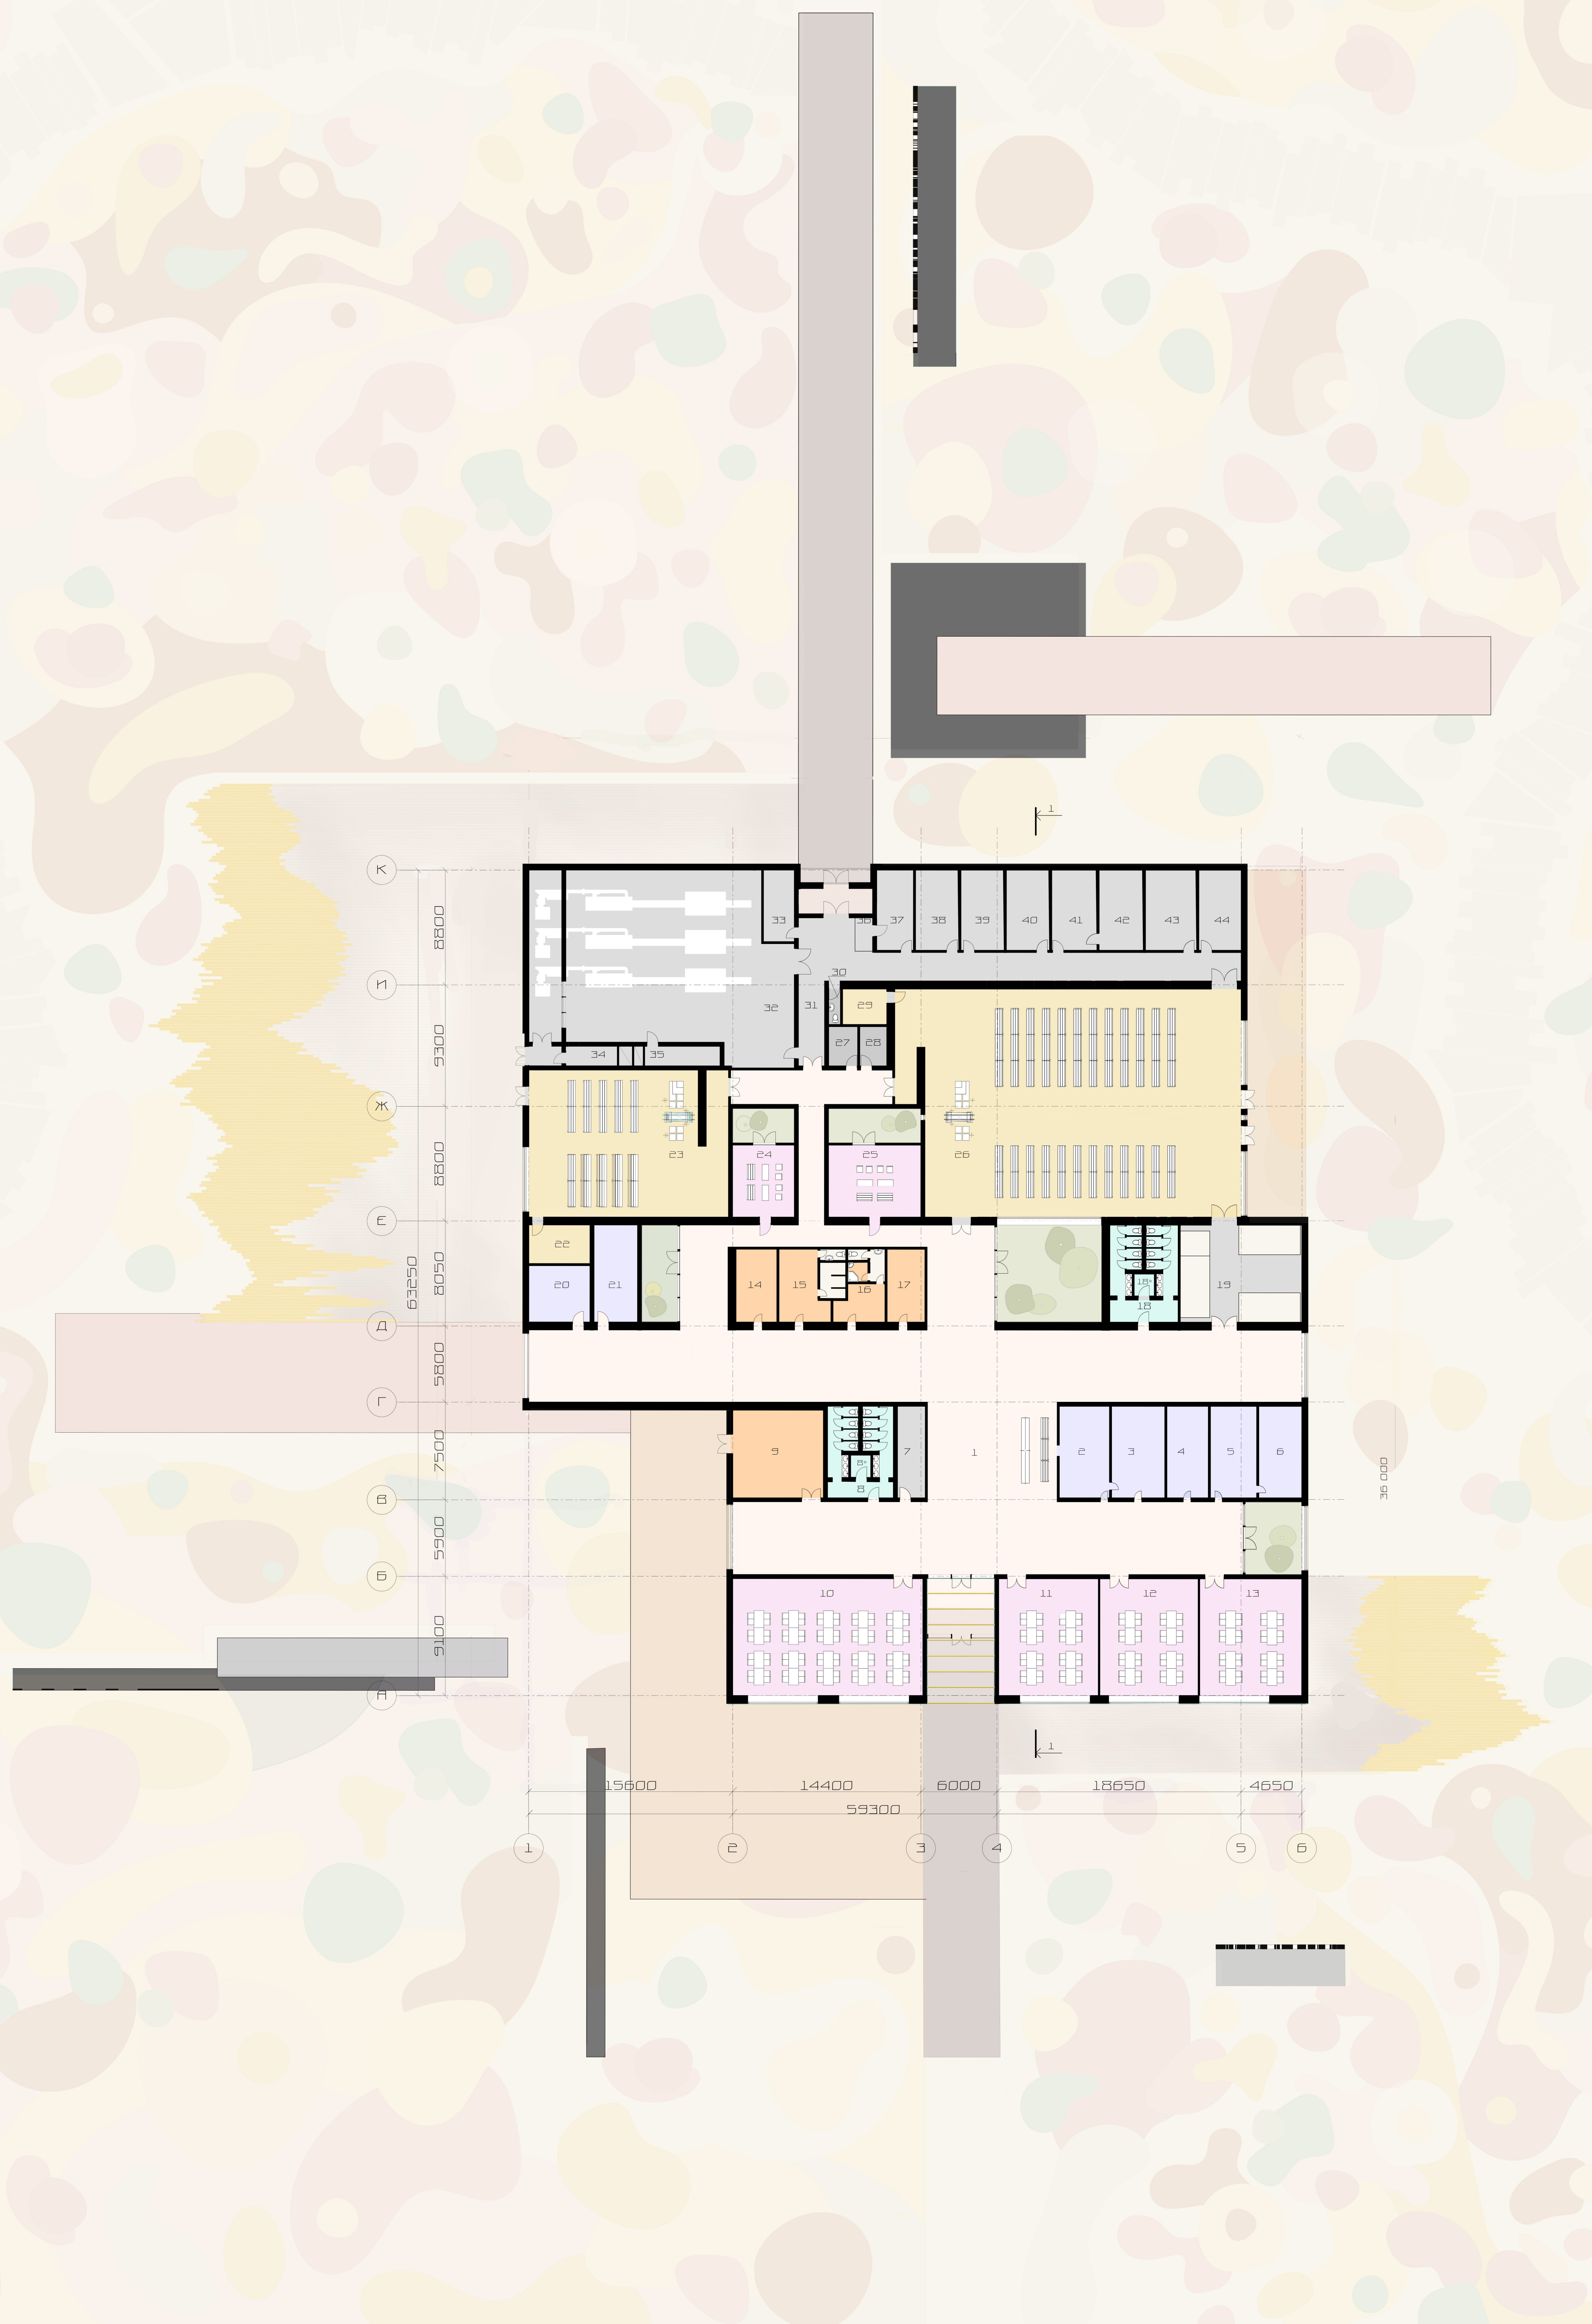

Floor plan 1:200

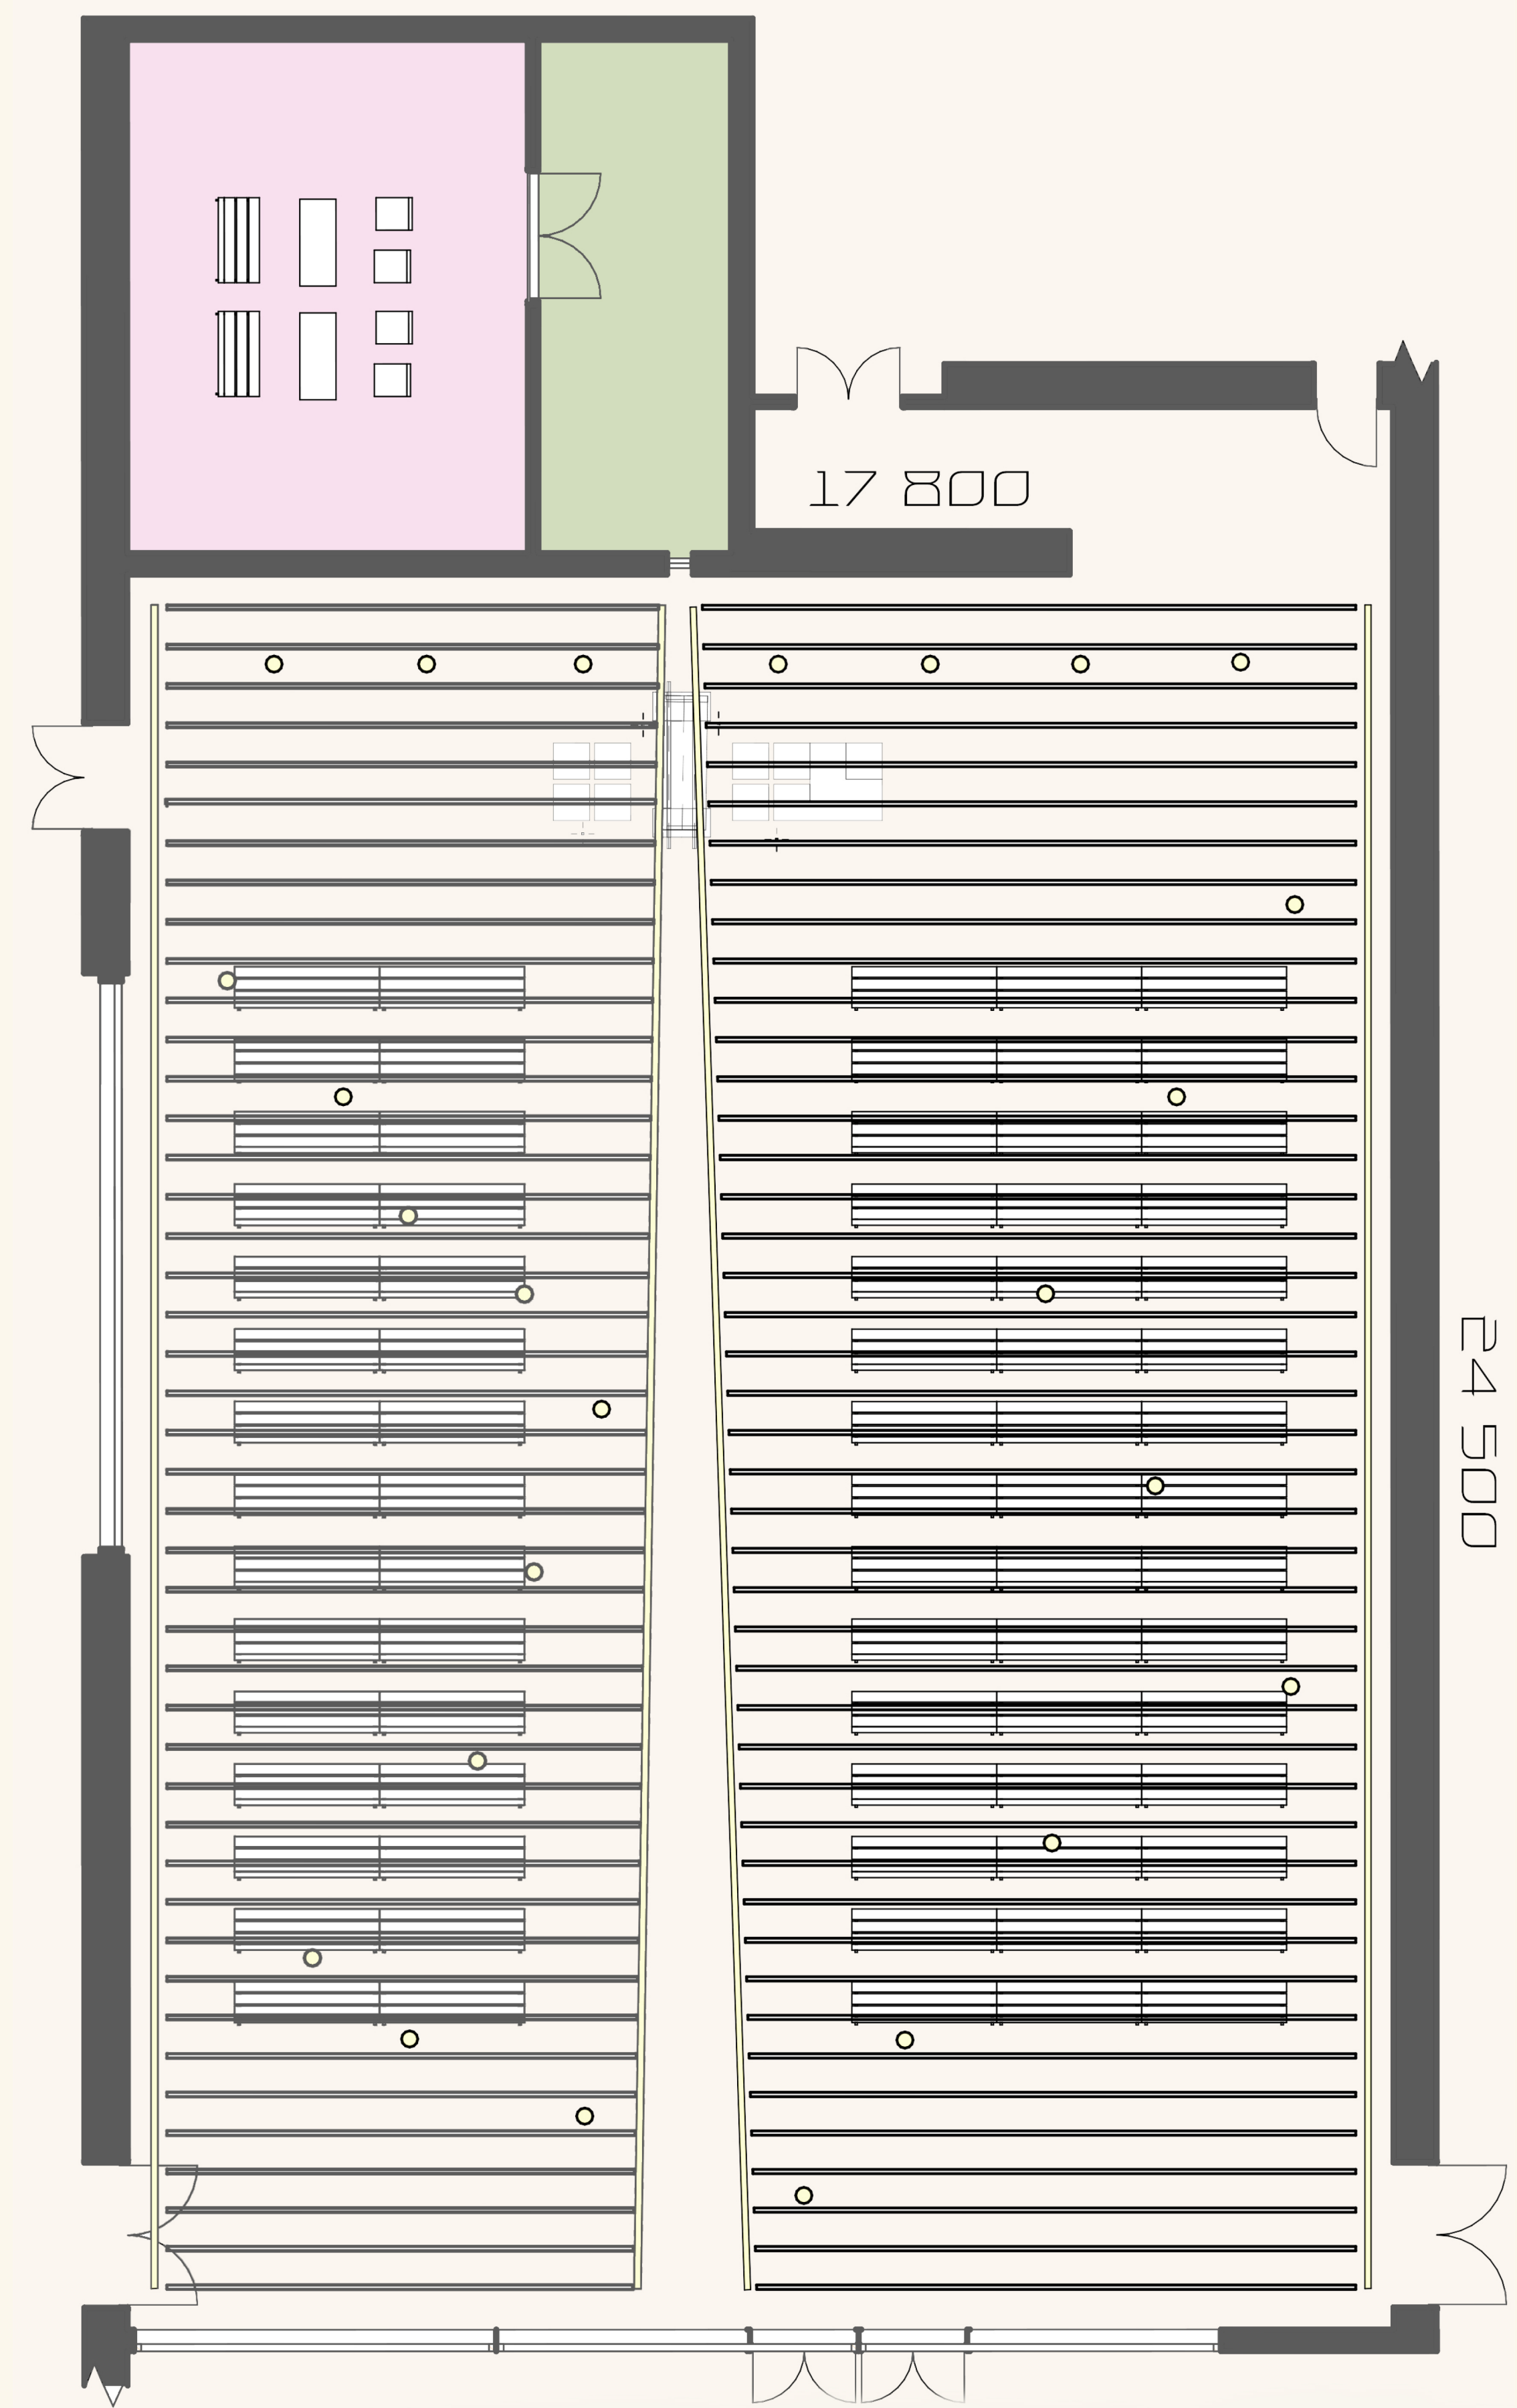

Scheme of a large funeral hall