

Movie House




Facade 1-11



Facade 11-11



Facade M-M

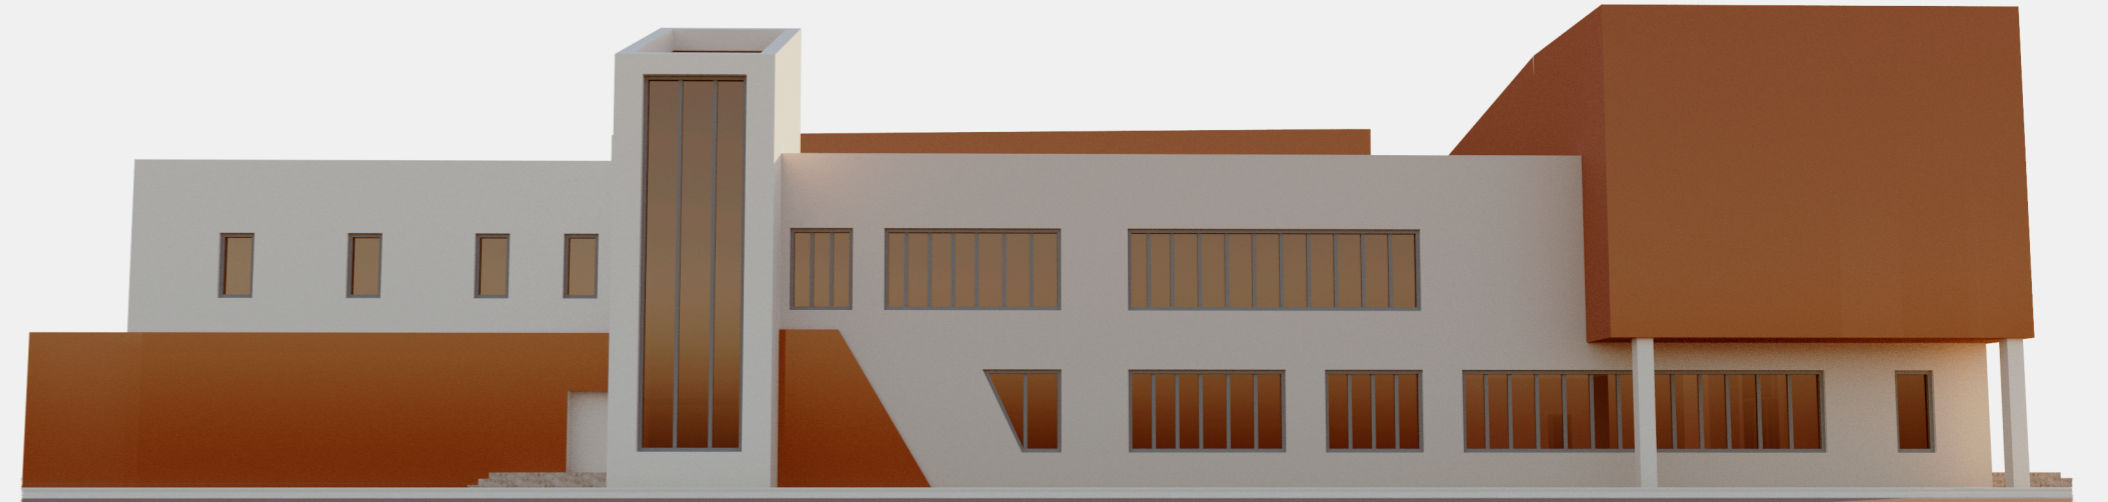


Facade A-M


1st floor plan

2nd floor plan


General plan

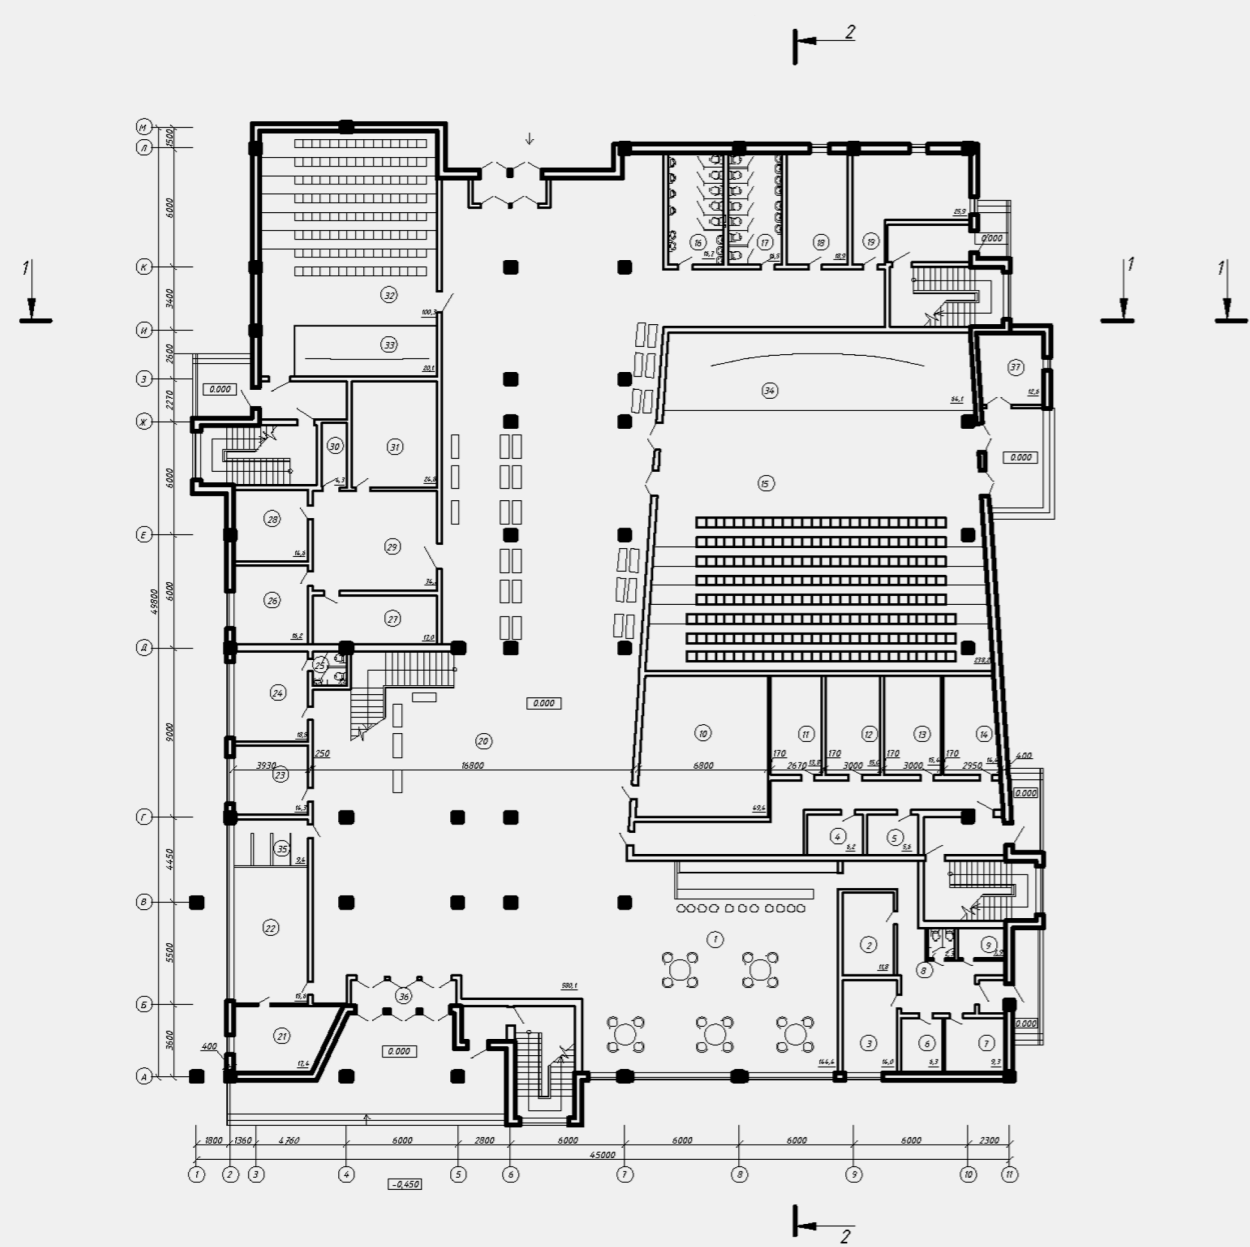


Incision 2-2

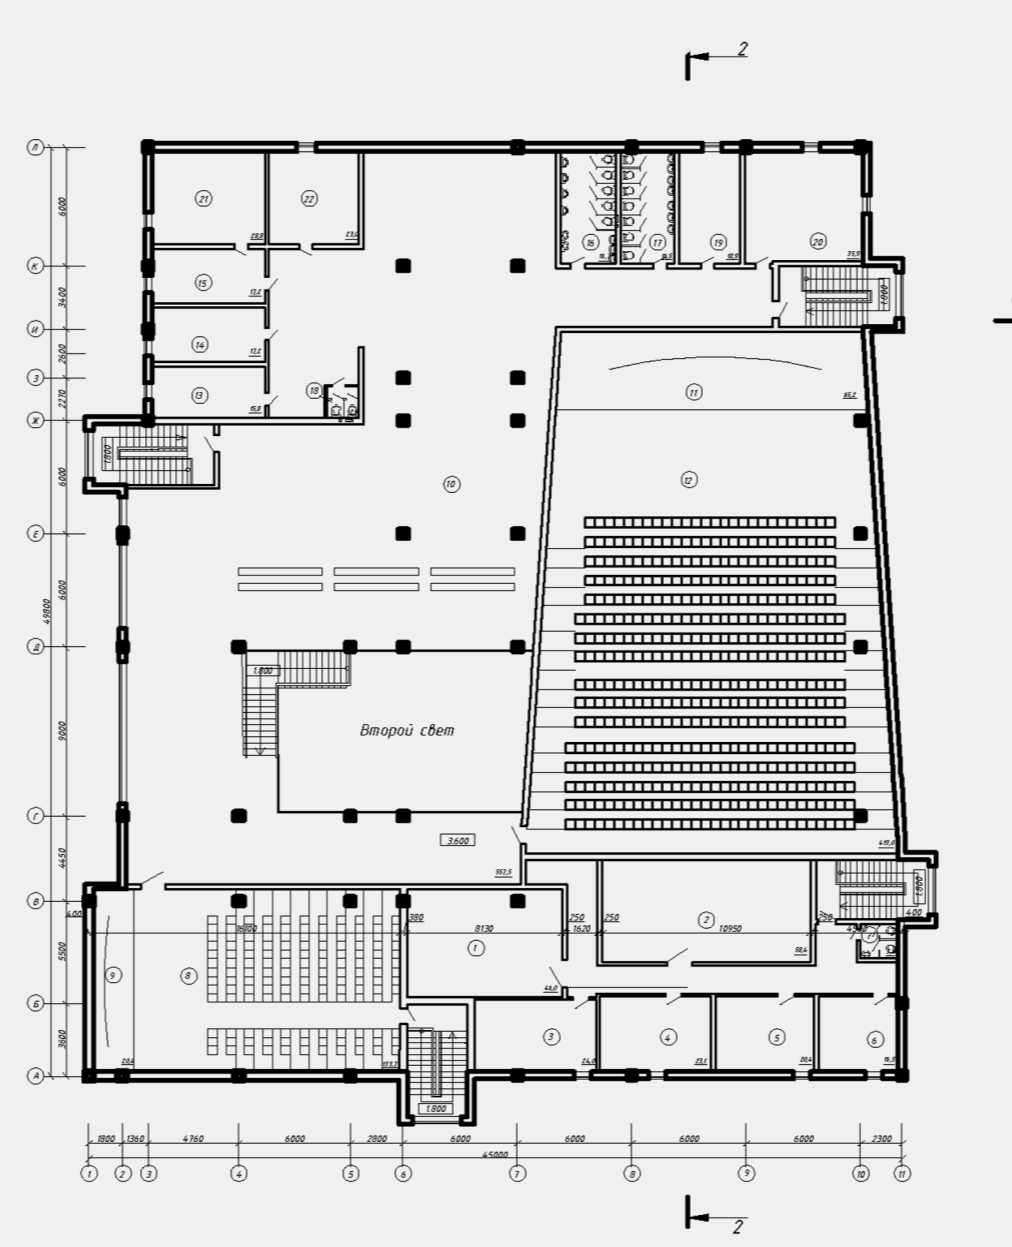


Roofing plan

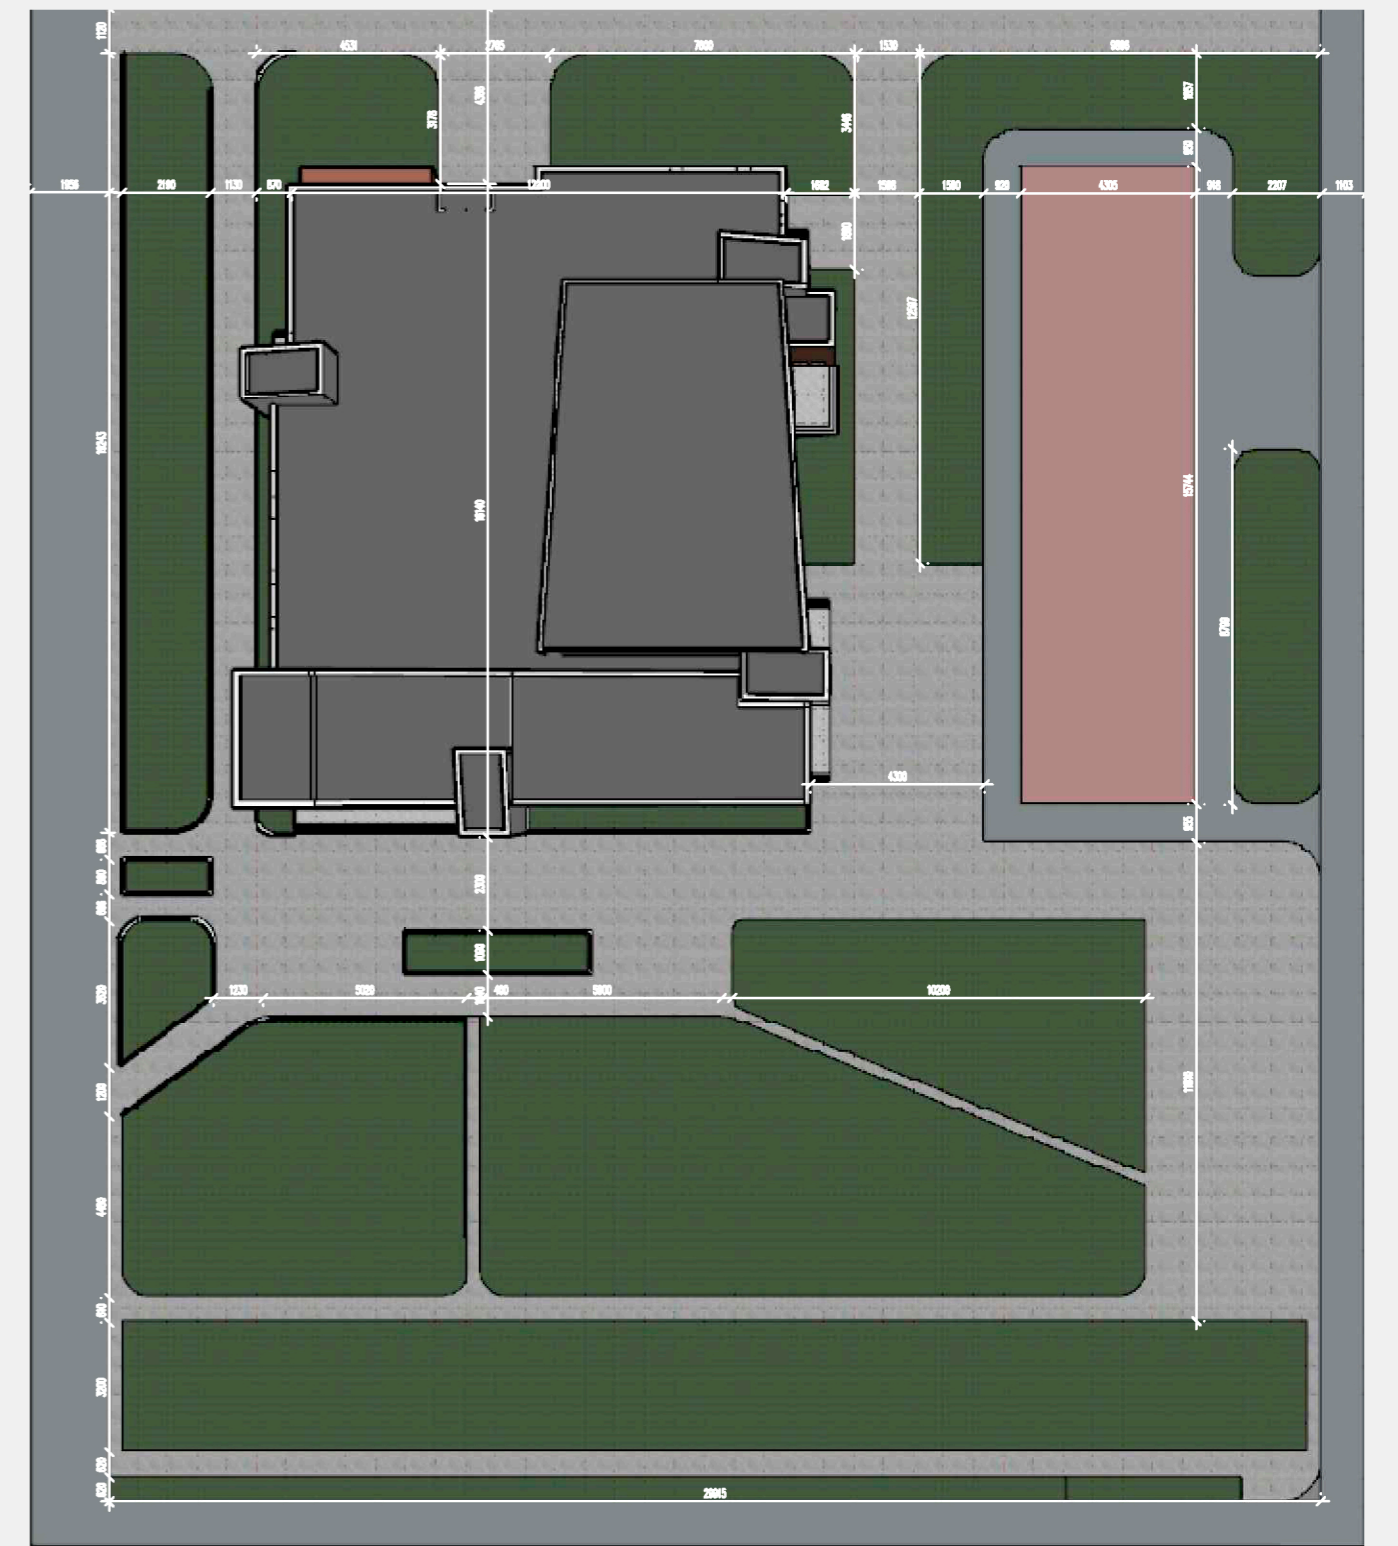

Foundation plan

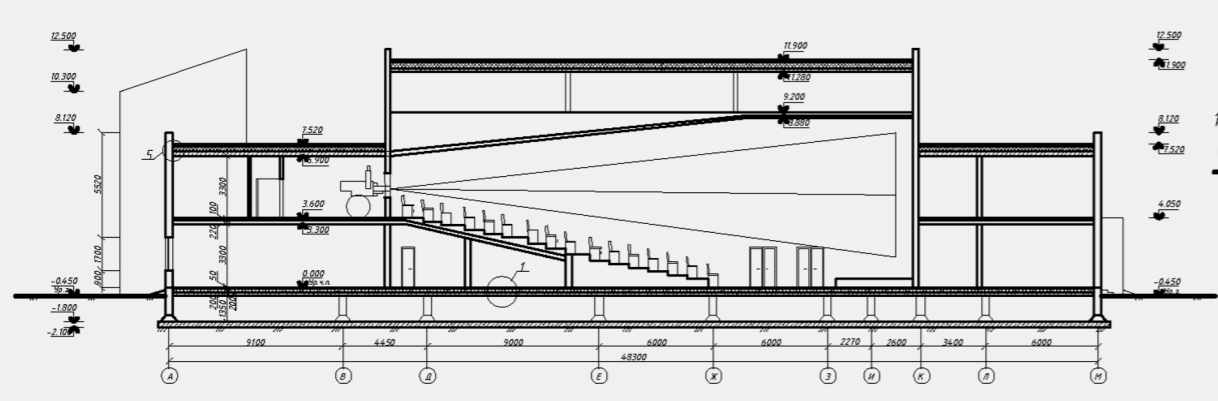


Incision 1-1

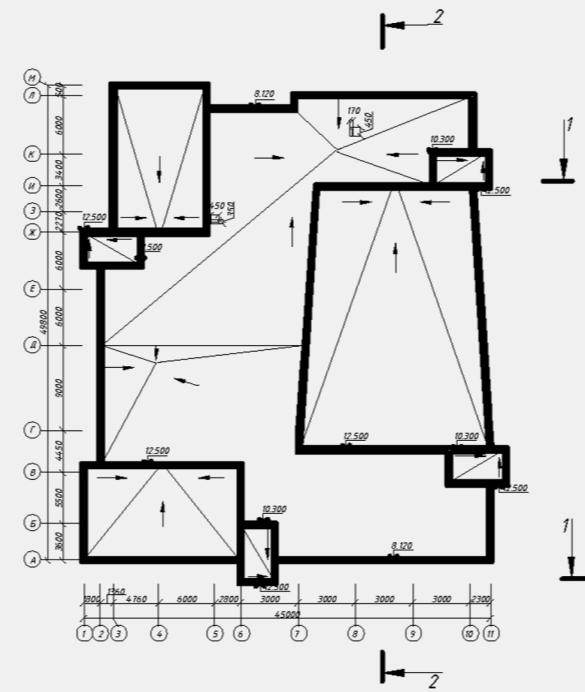

Floor plan

Conventions

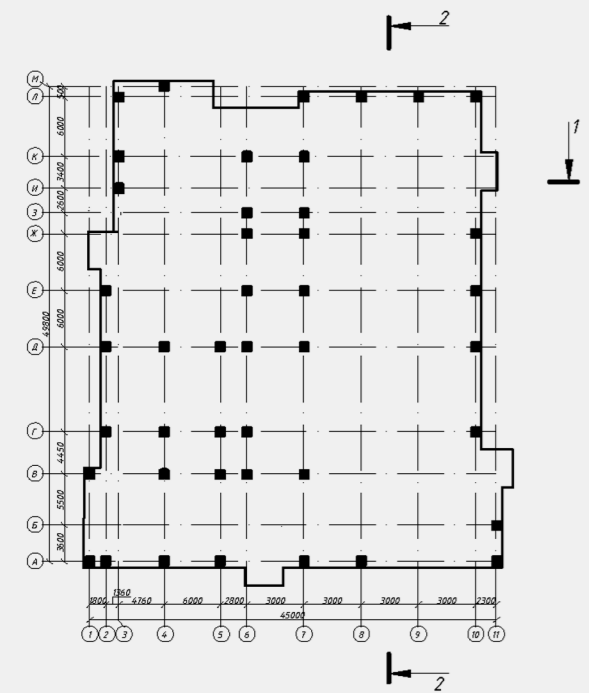

- Green spaces
- Tile
- Parking
- Road

