


container


basic unit of dimension
12 x 2.9 m _ 34.8 m²

standing on beams
12x12m

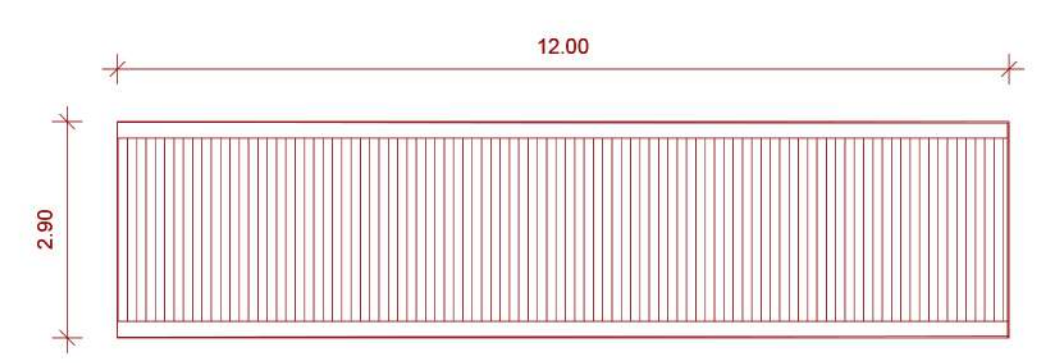




type 1

apartment for a maximum
of two people
_ 34.8 m²

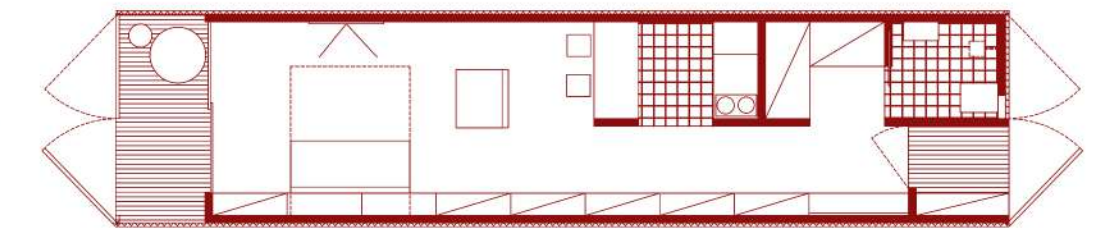

type 2


apartment for a maximum
of five people
_ 69.6 m²

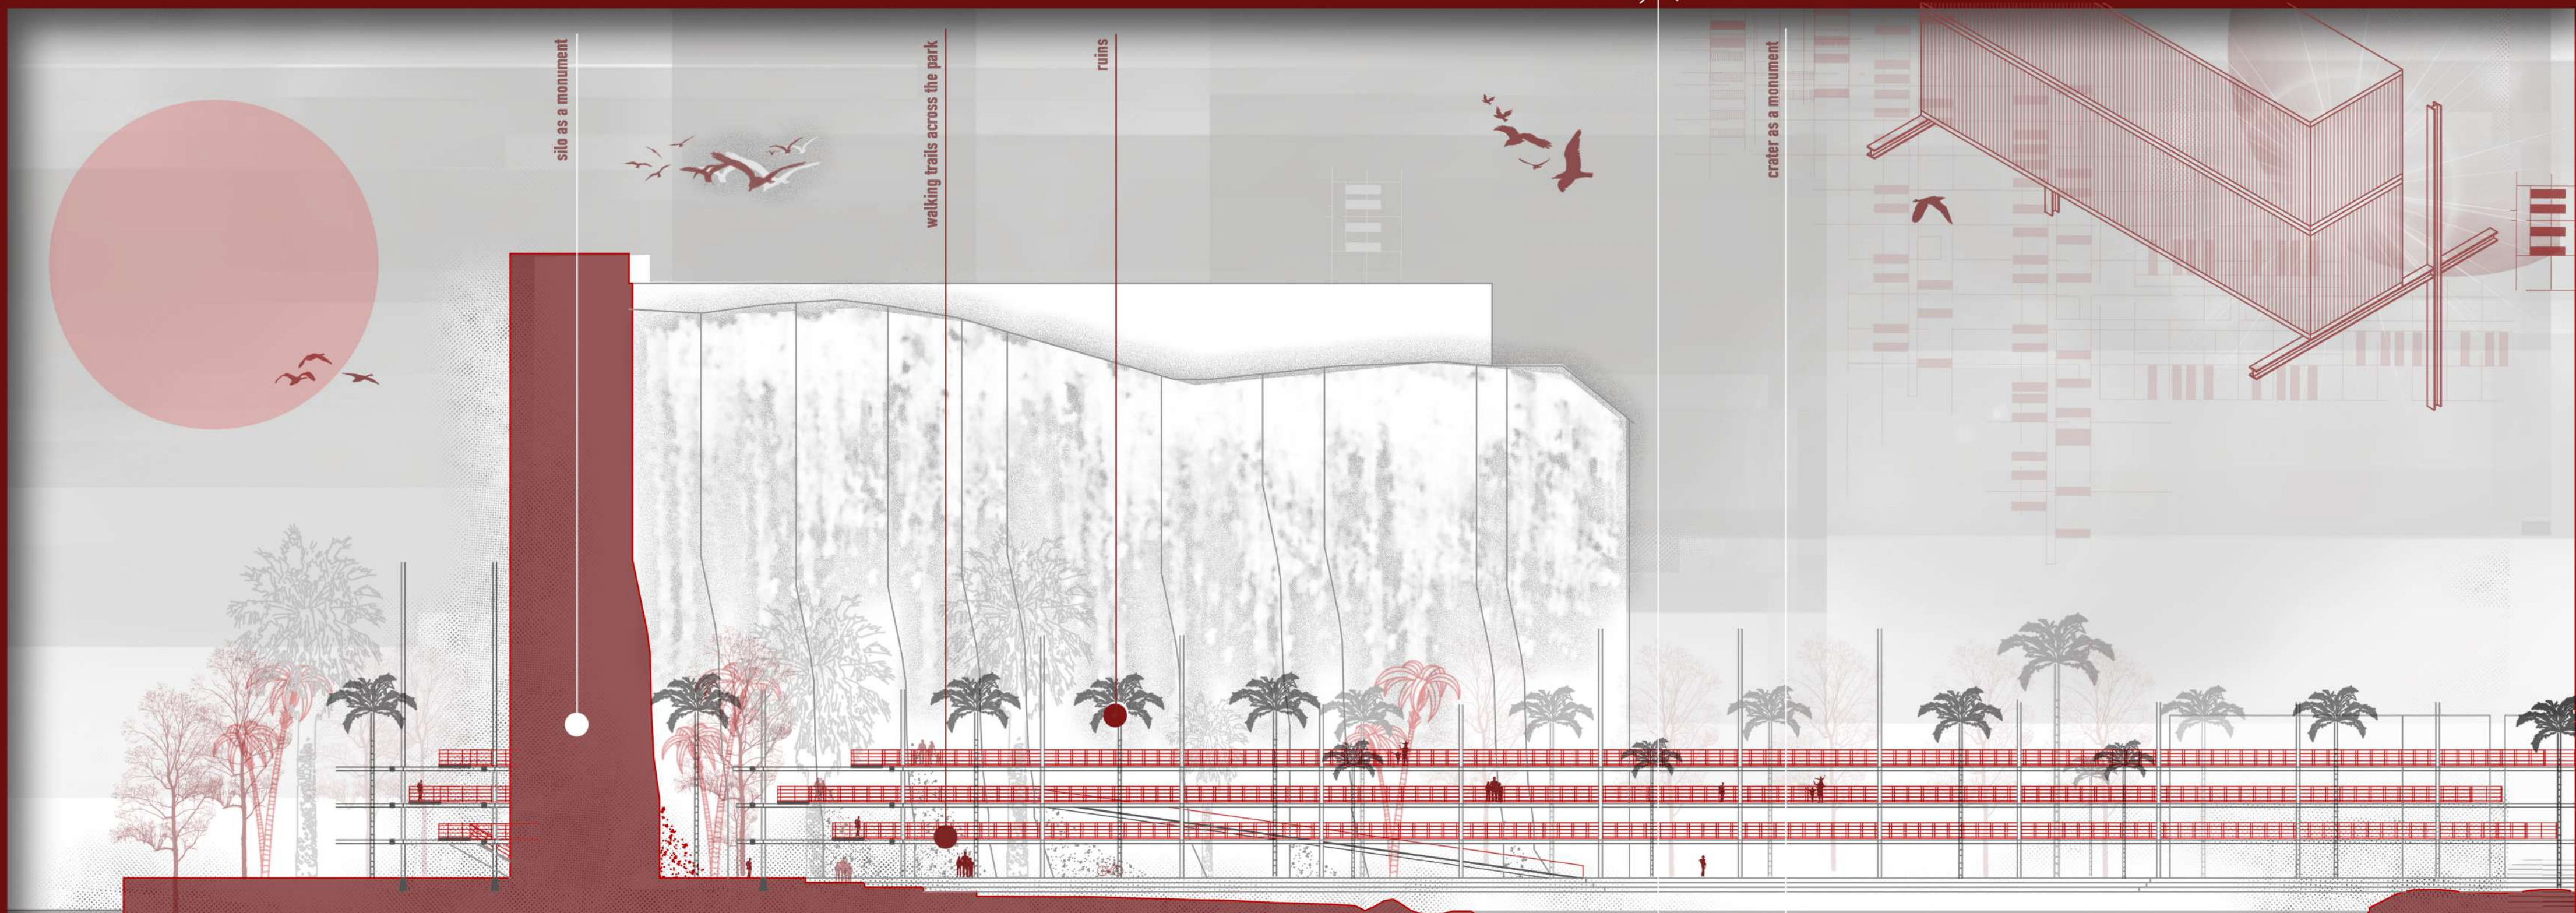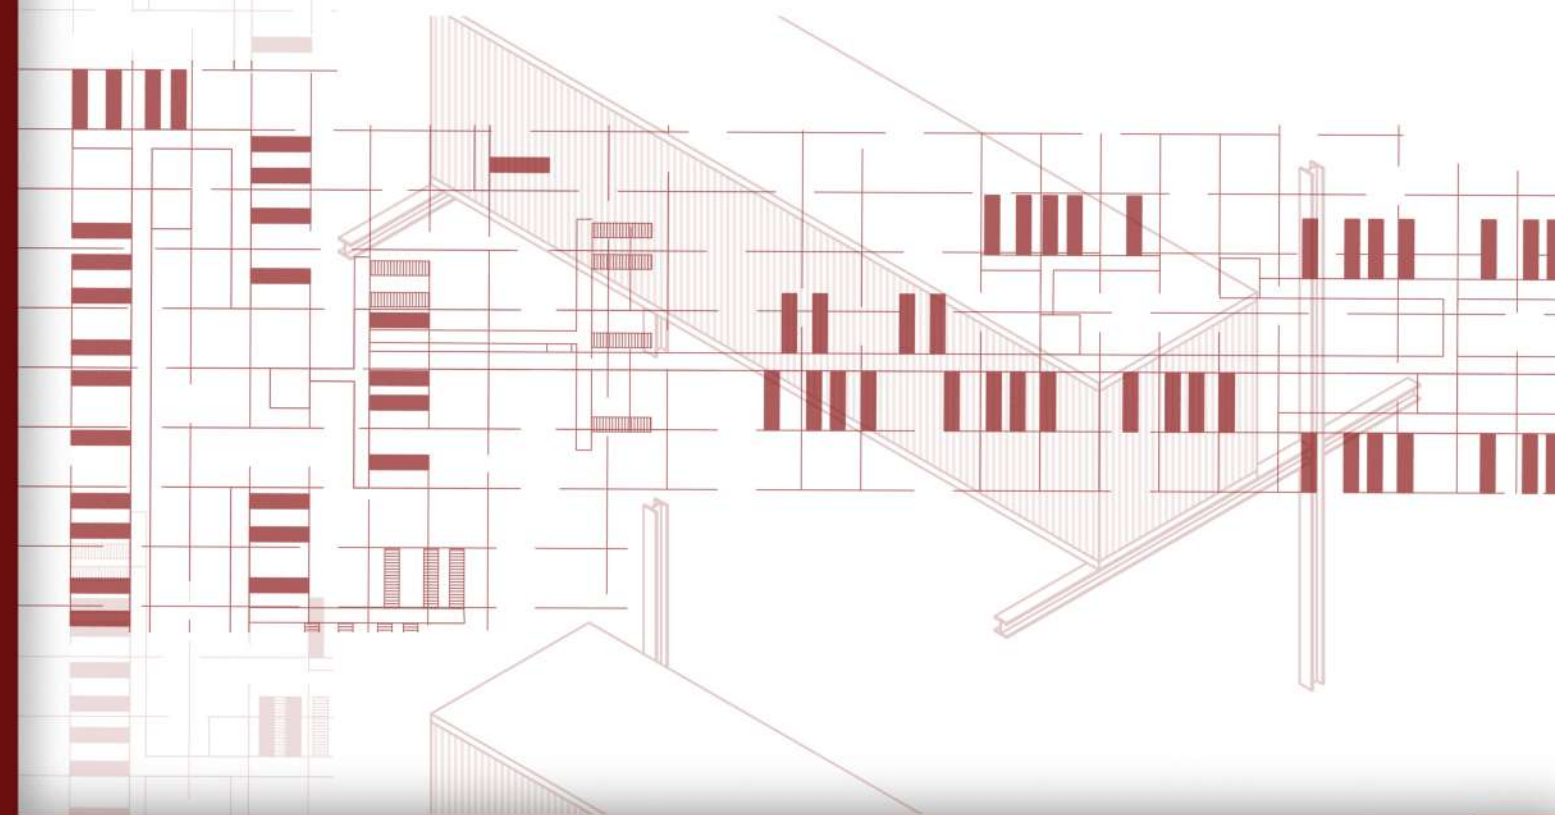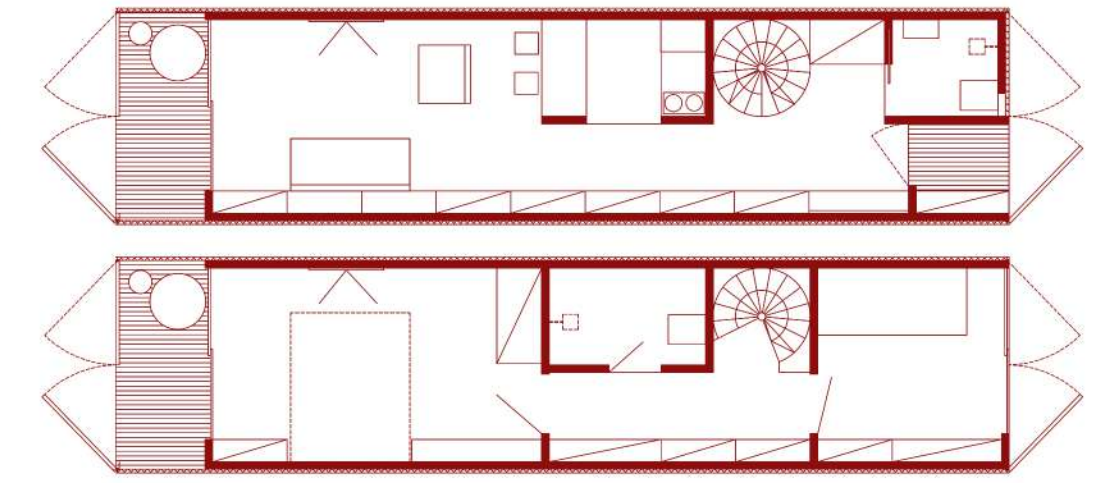

The memorial zone as the epicenter of the explosion and the place of gathering and paying tribute should remain in its current state as a ruin. As such, it is reminiscent of events, and the Beirut tradition dictates that ruins should not be demolished, but that architecture should be upgraded. An ideal way to create a natural green environment over time, through which the construction with ramps and promenades would go.

1

Section 1-1 _ scale 1:500

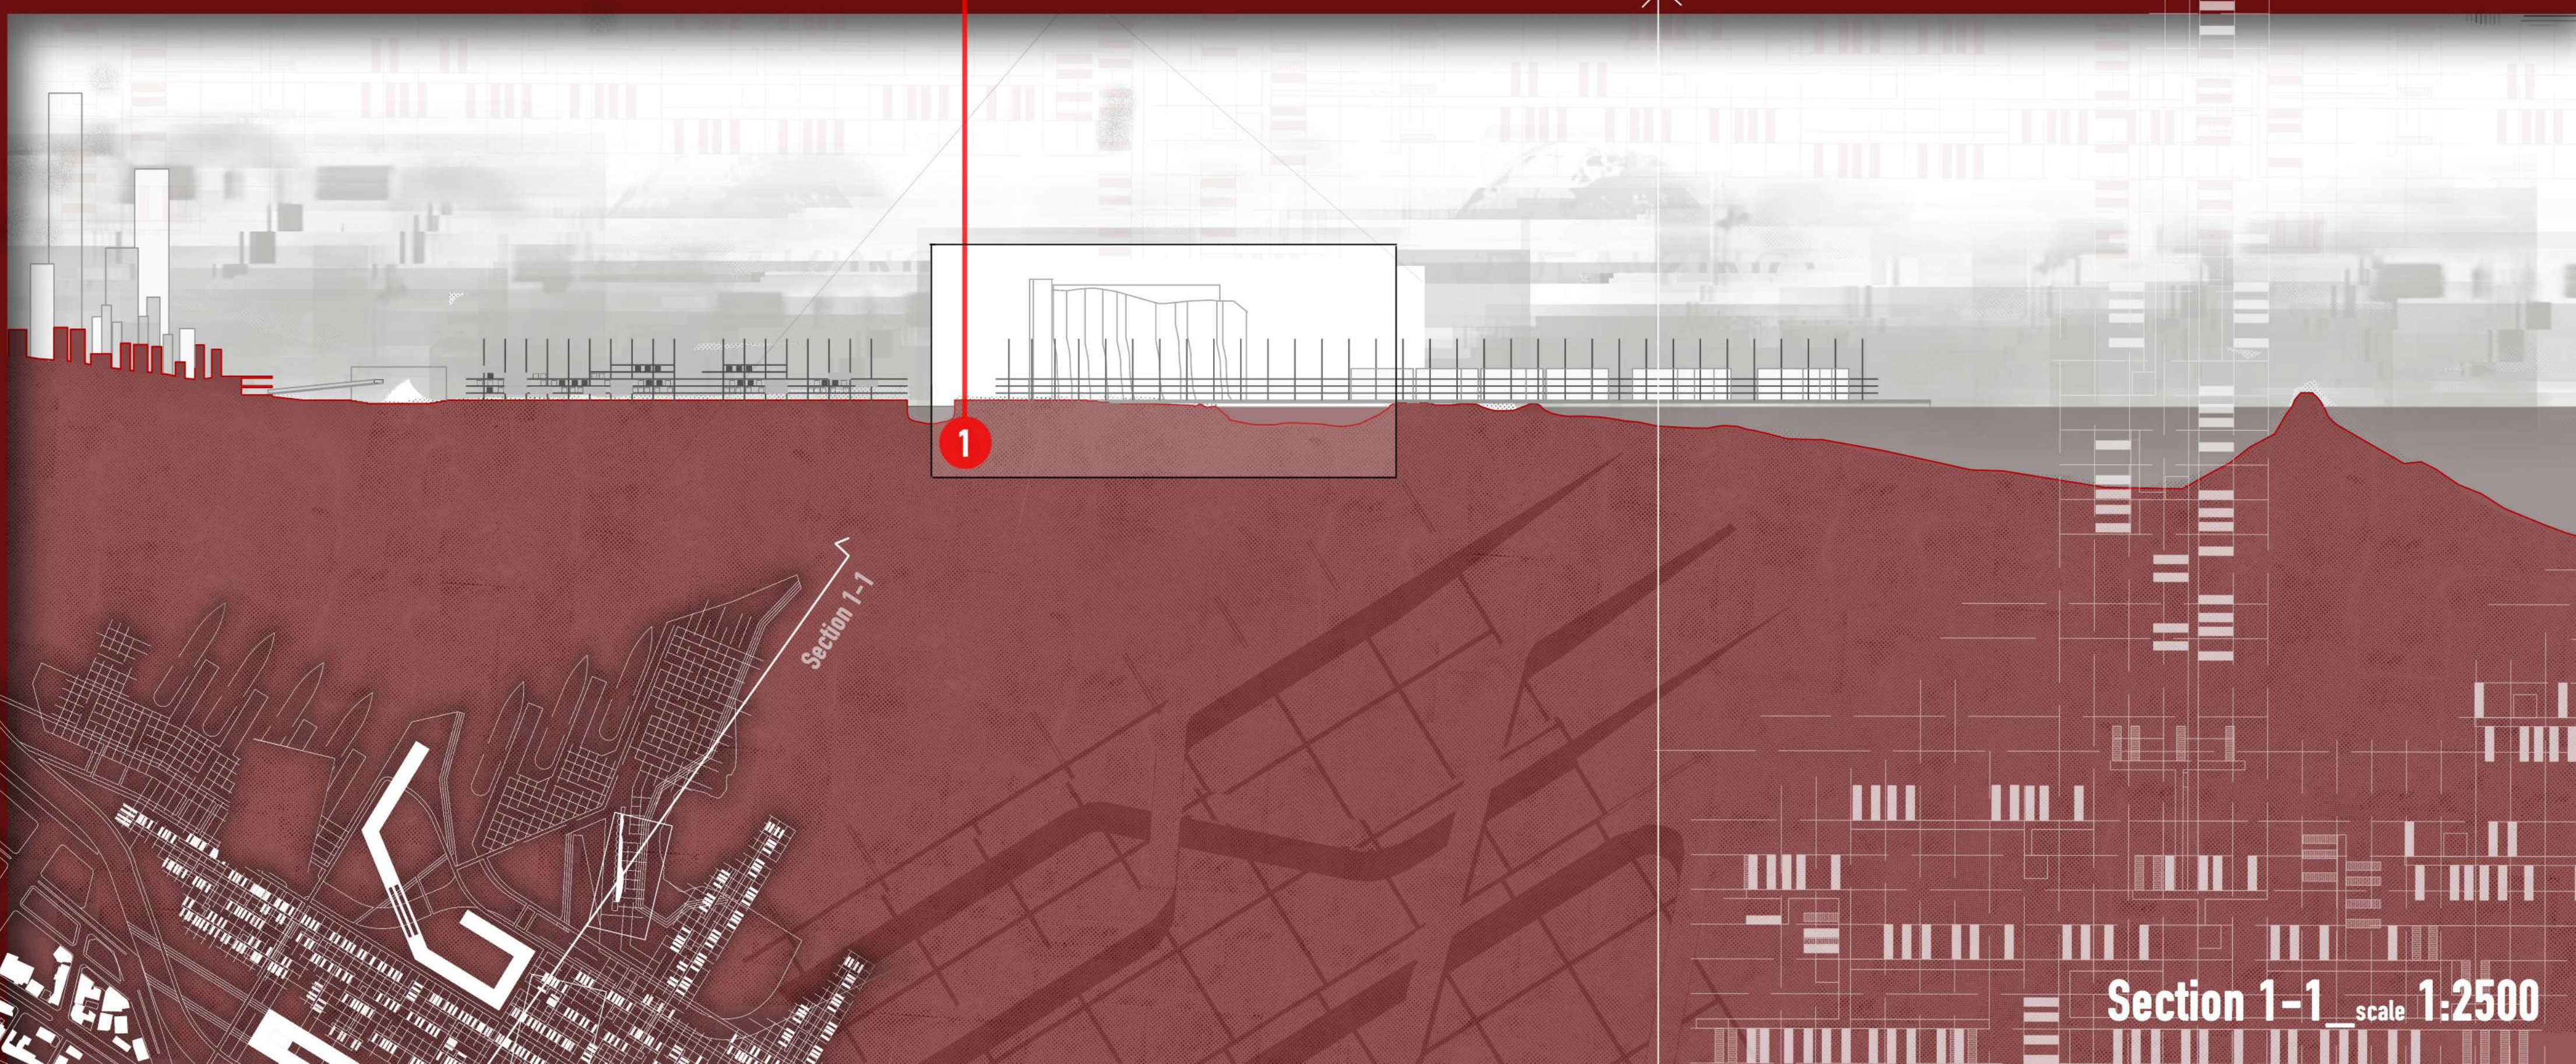

Section 1-1

Section 1-1 _ scale 1:2500