GO WITH THE FLOW GROUND FLOOR PLAN SCALE: ONE LINE IS 5M=1.8CM Aiša Avdić Underground Garage Plan DESIGN IDEA


Architecture is a way to send a message and make a visitor or a resident feel a specific way. My main goal for hotel guests is to have a relaxing experience as if they belong there, to feel they are like part of the environment, to sense everything around them - rocky mountains, greenery of plants, and the beauty of the water. That's why you would find a lot of usage of natural materials such as glue laminated timber or some more sustainable solutions like a green roof. The idea for my design concept is to have circles as "a base" and then connect them in a way to create a fluid form that will make sense as a whole with its surroundings. Even the name of the hotel "Go With The Flow" matches the fluidity of the form and the relaying feeling that everything brings.








6. Toilet
7. Room for staff
8. Sauna
9. Pool
10. Gym
11. Storage
12. Vid Room

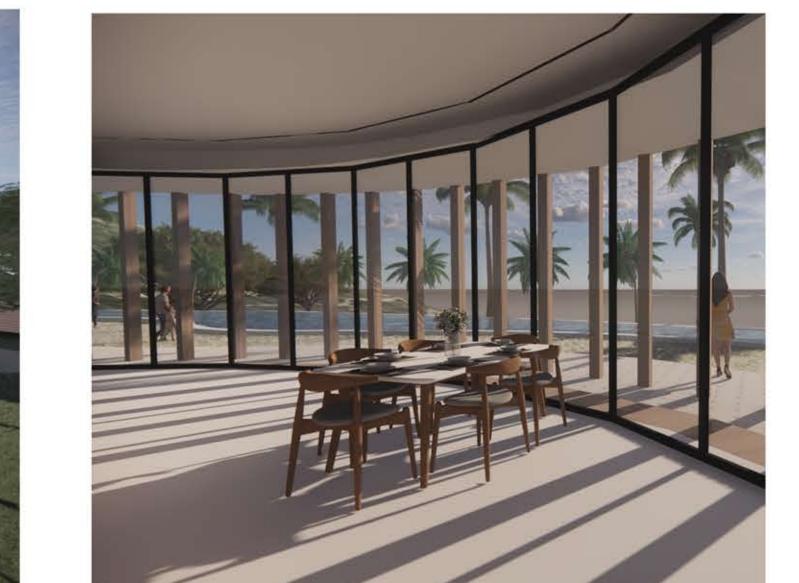

FIRST FLOOR PLAN

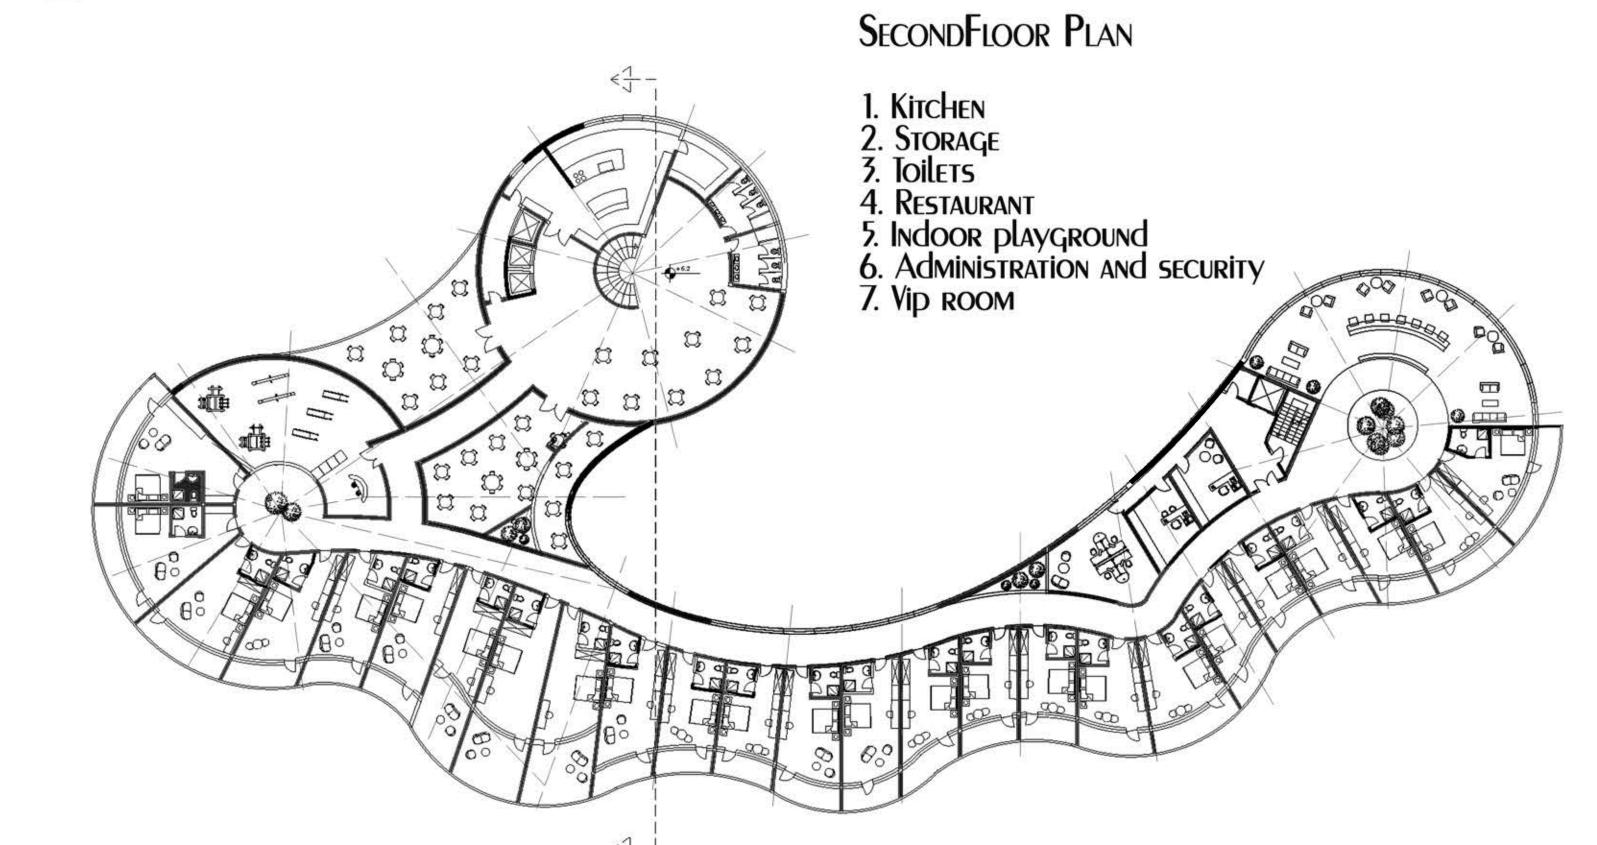










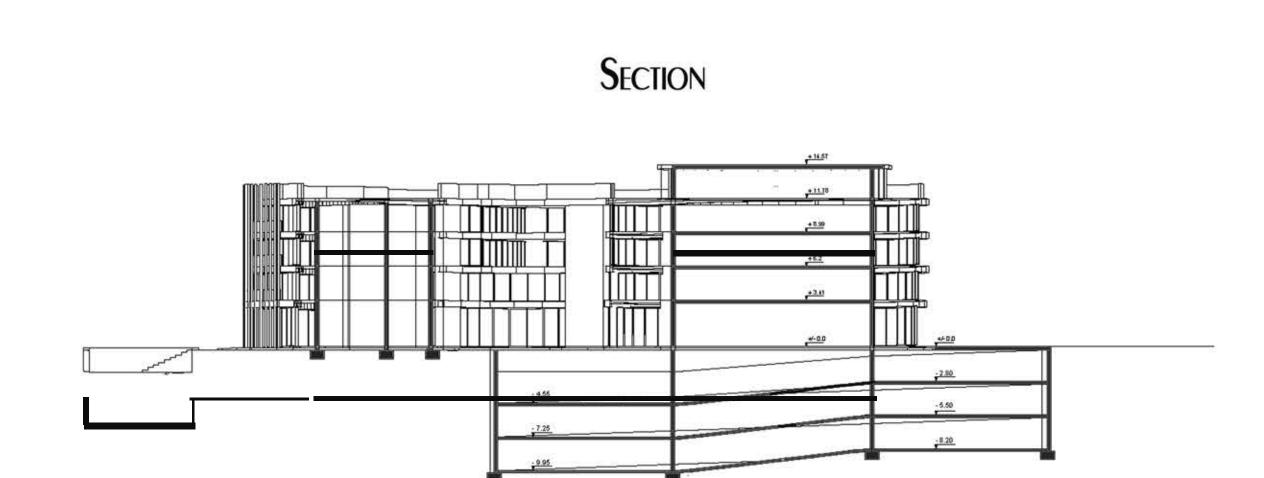

THIRD FLOOR PLAN

INTERIOR SOLUTION FOR LOBBY AND INDOOR POOL AREA





