




NORTH ELEVATION



SOUTH ELEVATION

1:100

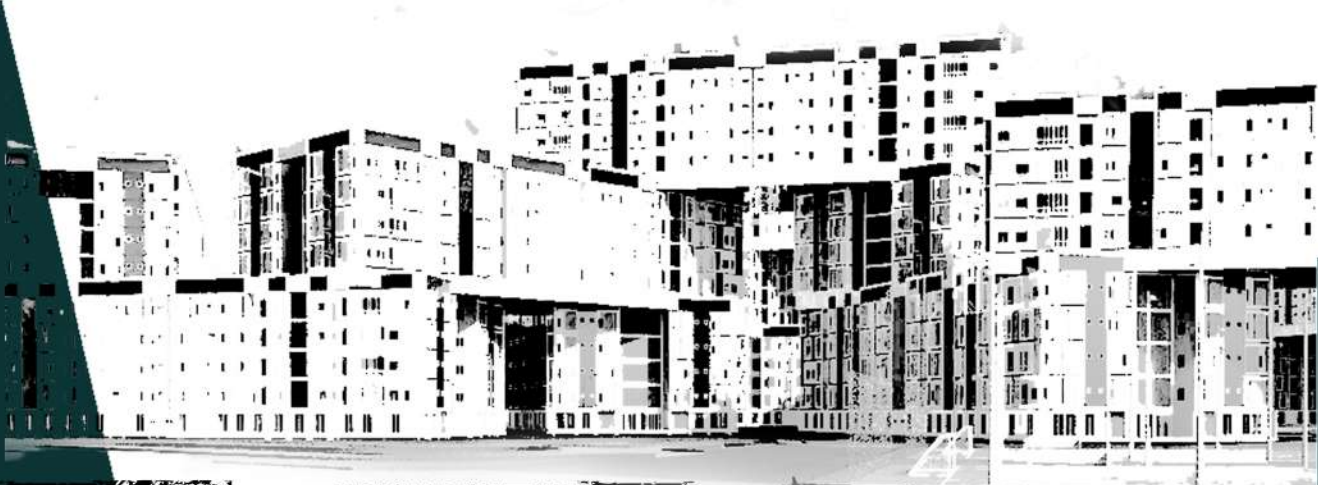

ATONSU

DOMESTIC DESIGN

LONG-TERM HOUSING

OSEI WILLIAMS

DEPT. OF ARCHITECTURE
HOUST..... MARCH 1

20607976

FEBRUARY 19

PROGRAMME 4

WILLIAMS ARCHITECTURE




EAST ELEVATION




WEST ELEVATION

1:100



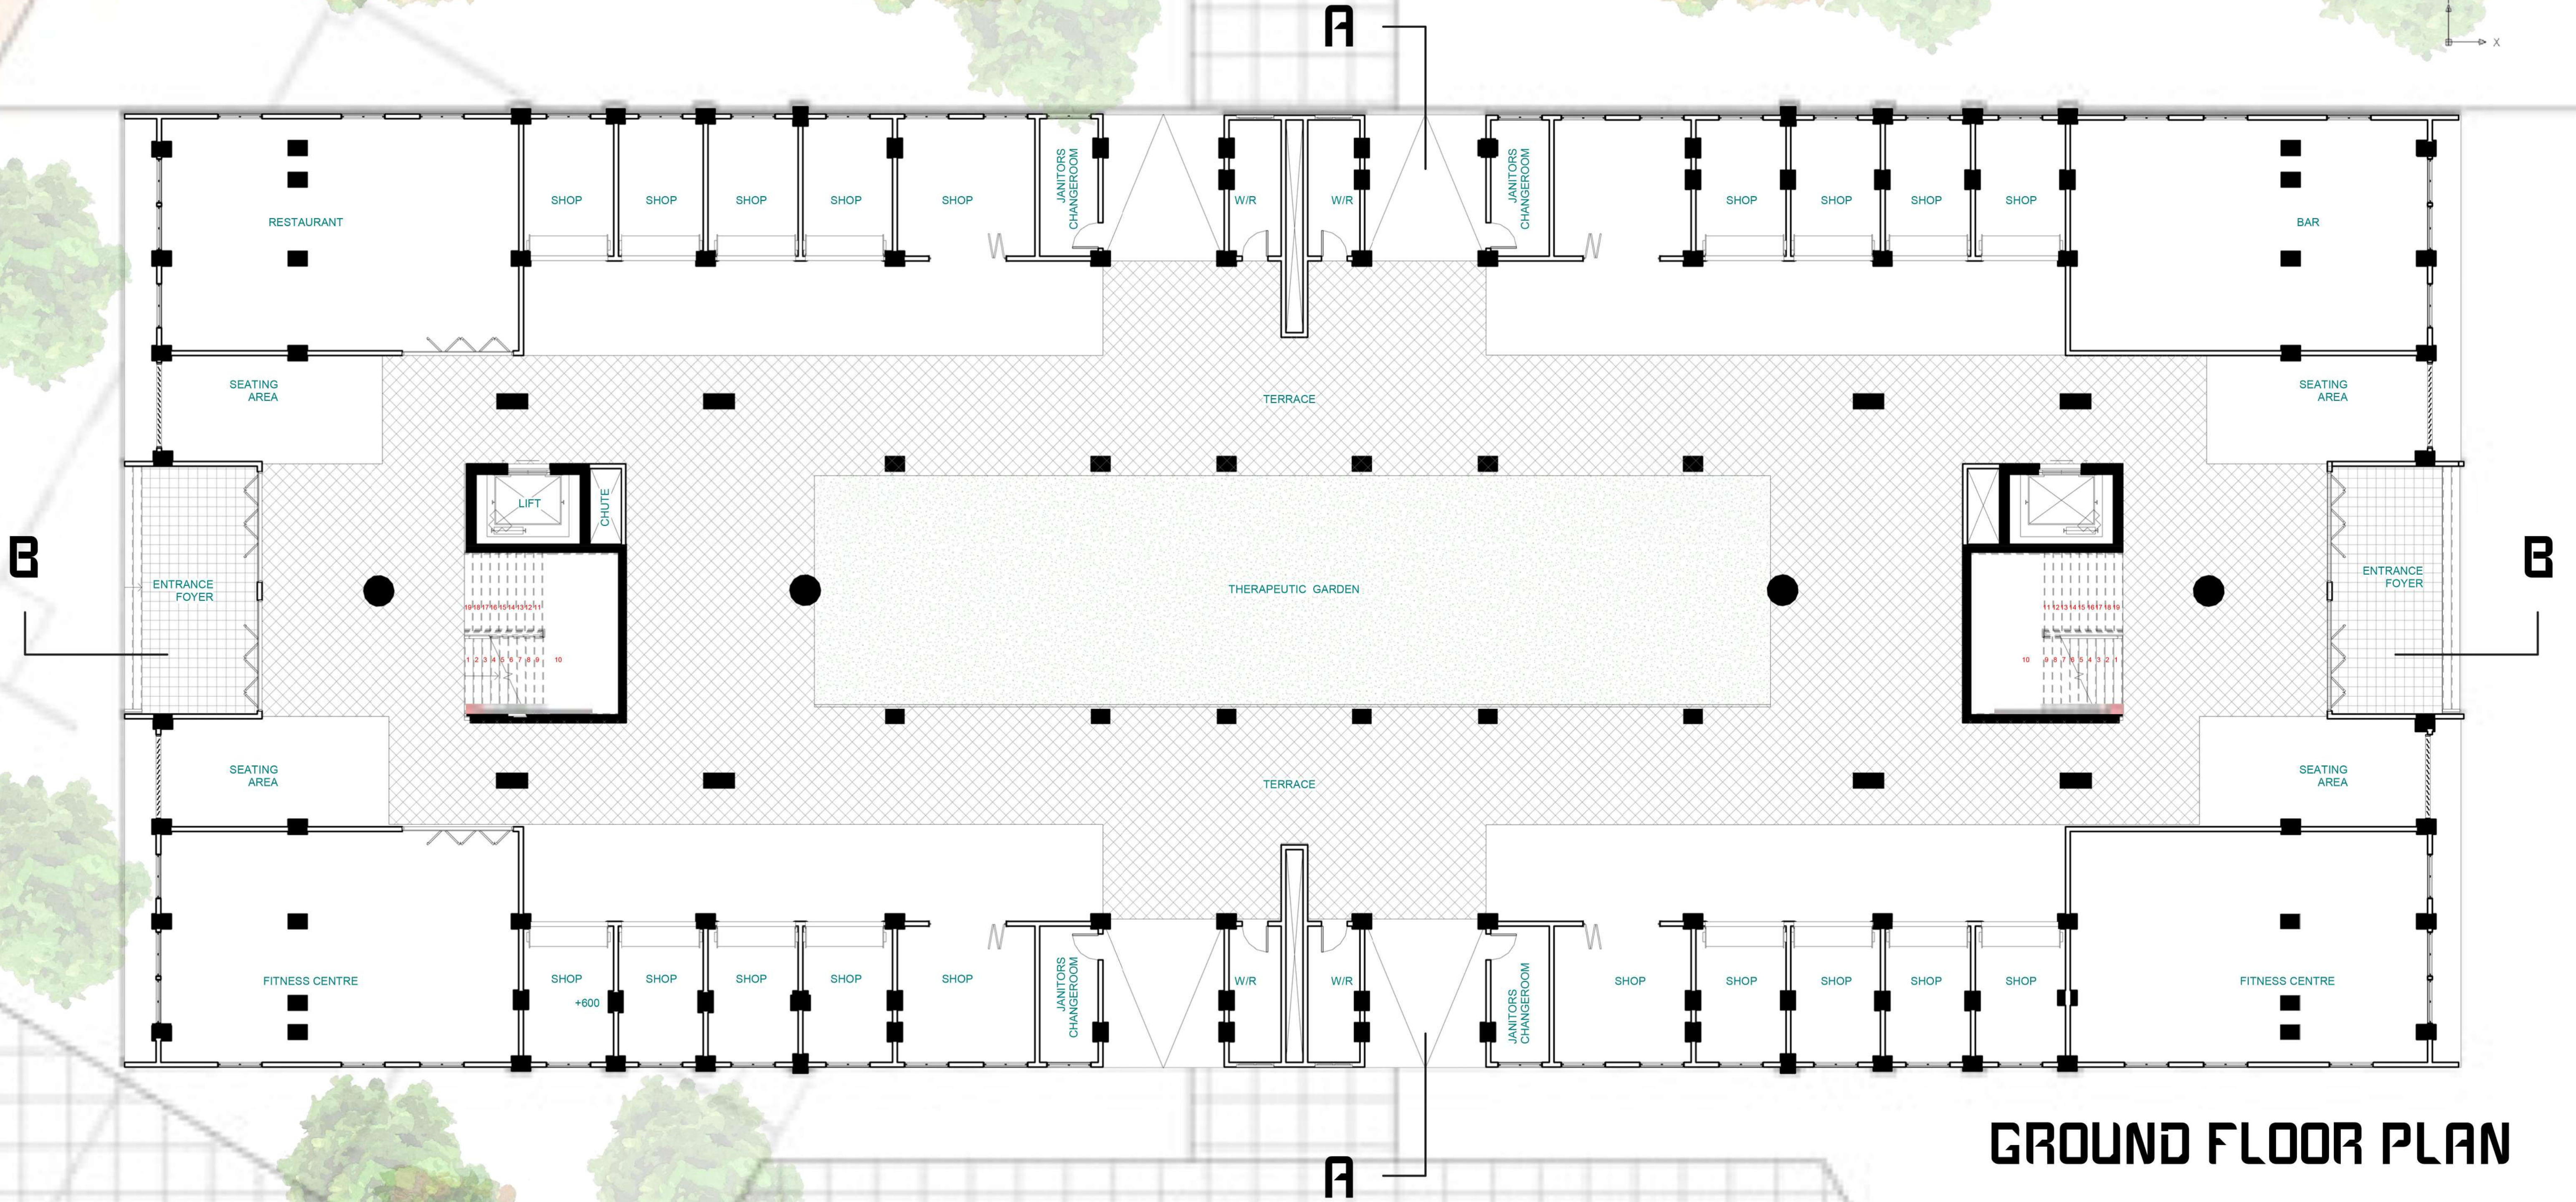

GROUND FLOOR PLAN

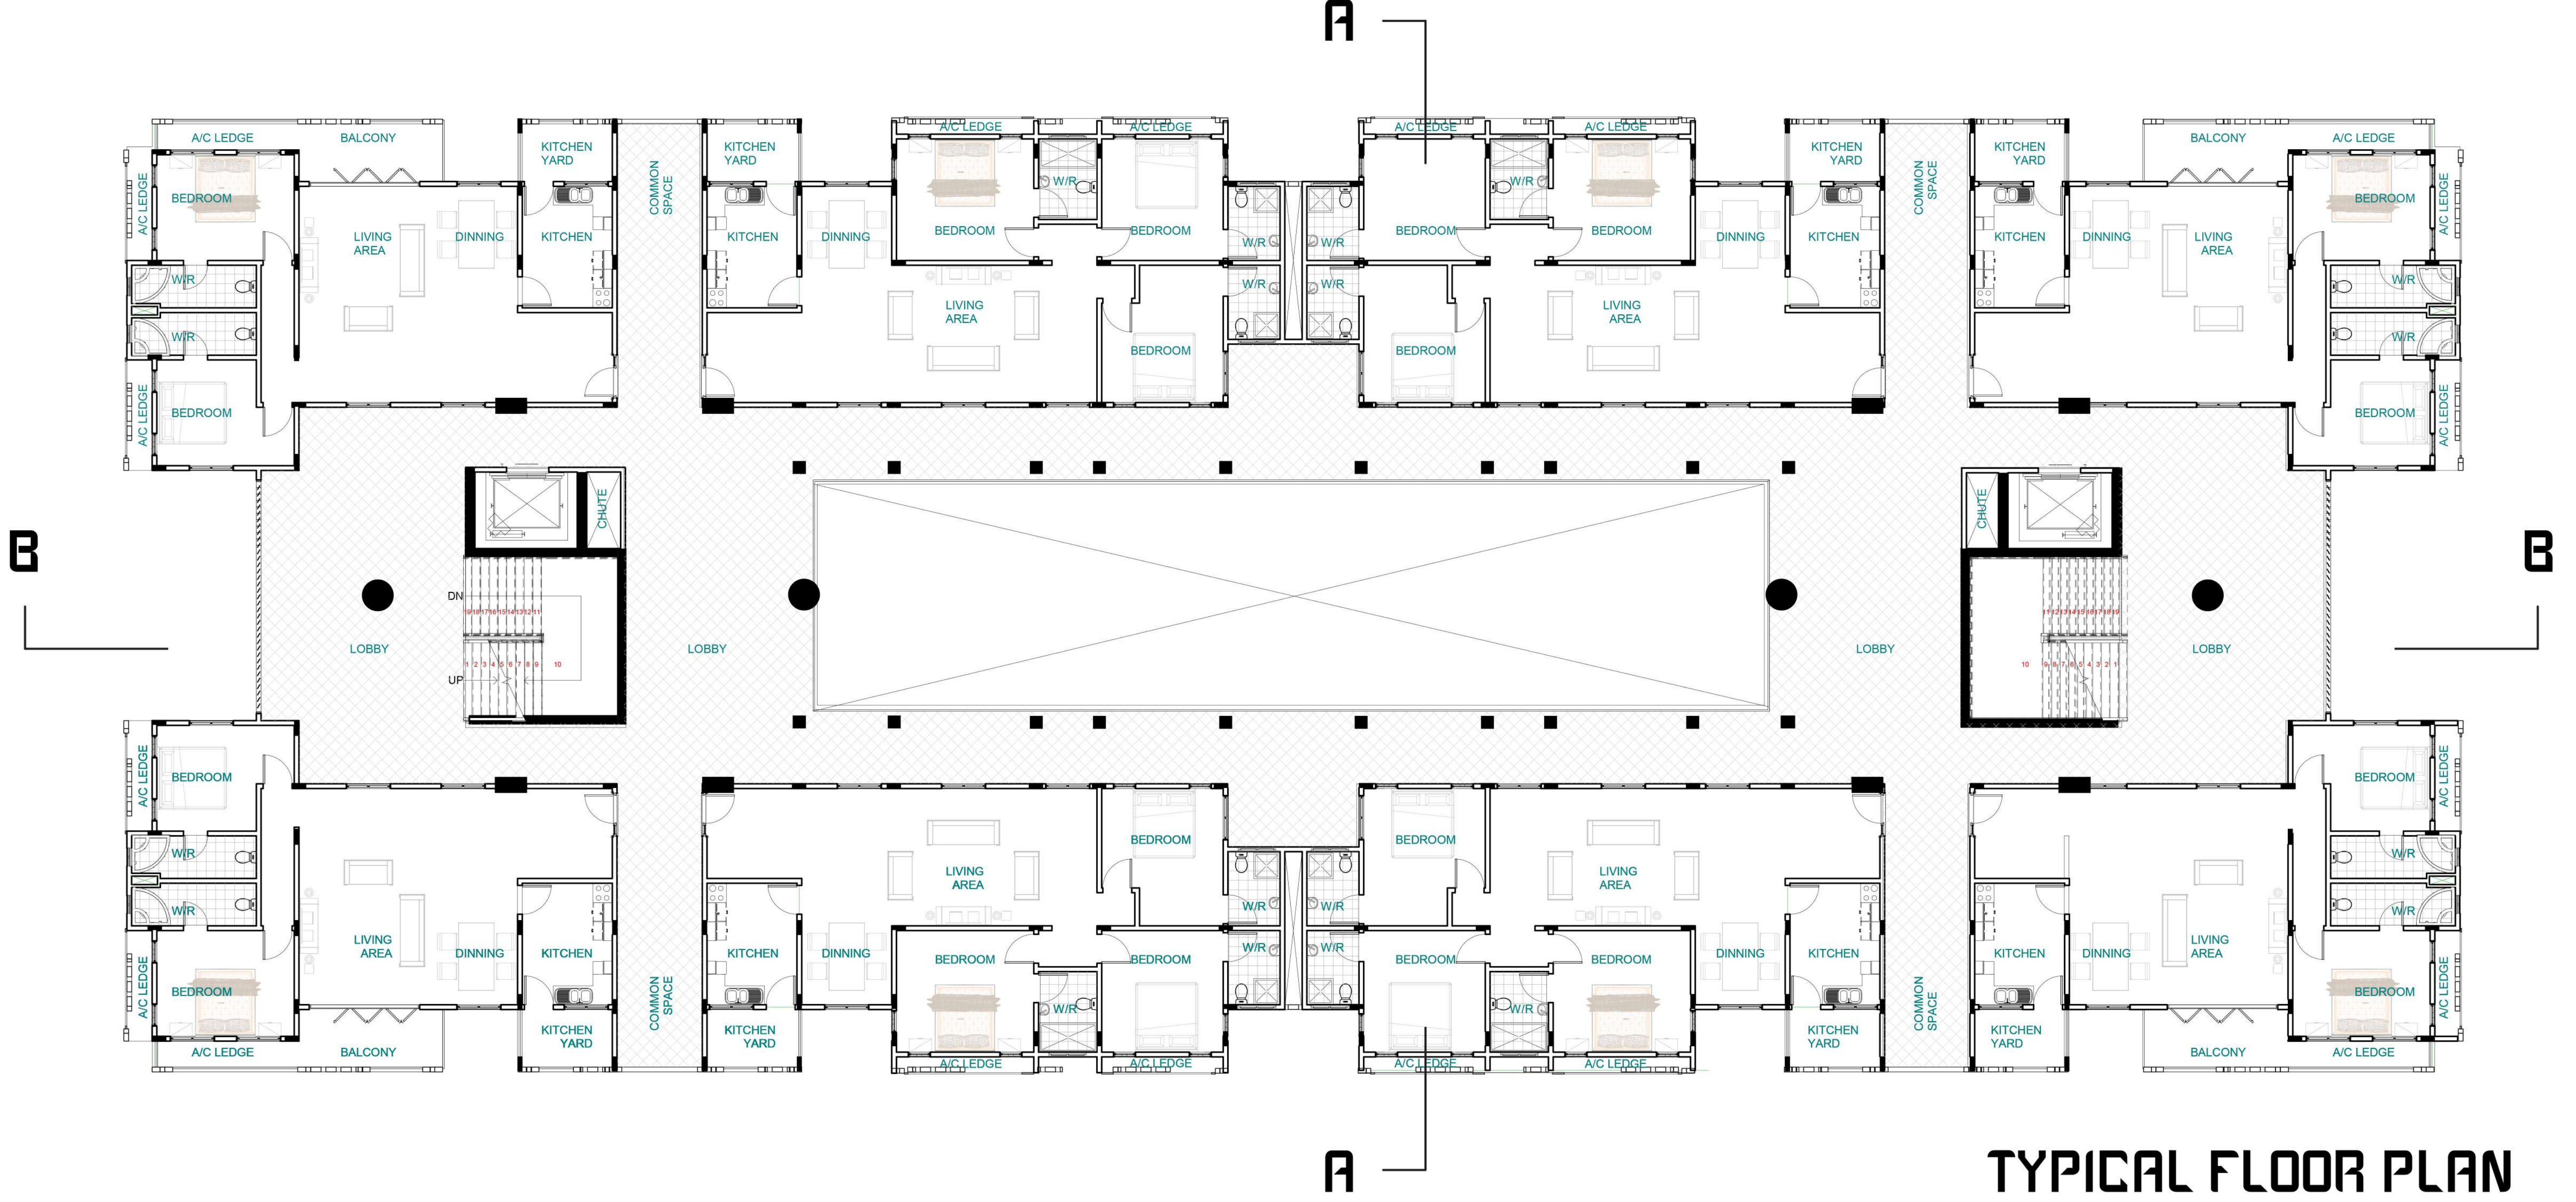

TYPICAL FLOOR PLAN
1ST 2ND 3RD 4TH

1:100



ATONSU


DOMESTIC DESIGN

LONG-TERM HOUSING


WILLTECHTURE

OSEI WILLIAMS
DEPT. OF ARCHITECTURE
HOUST. MARCH 1

20807976
SEPTEMBER 18
PROGRAMME 2

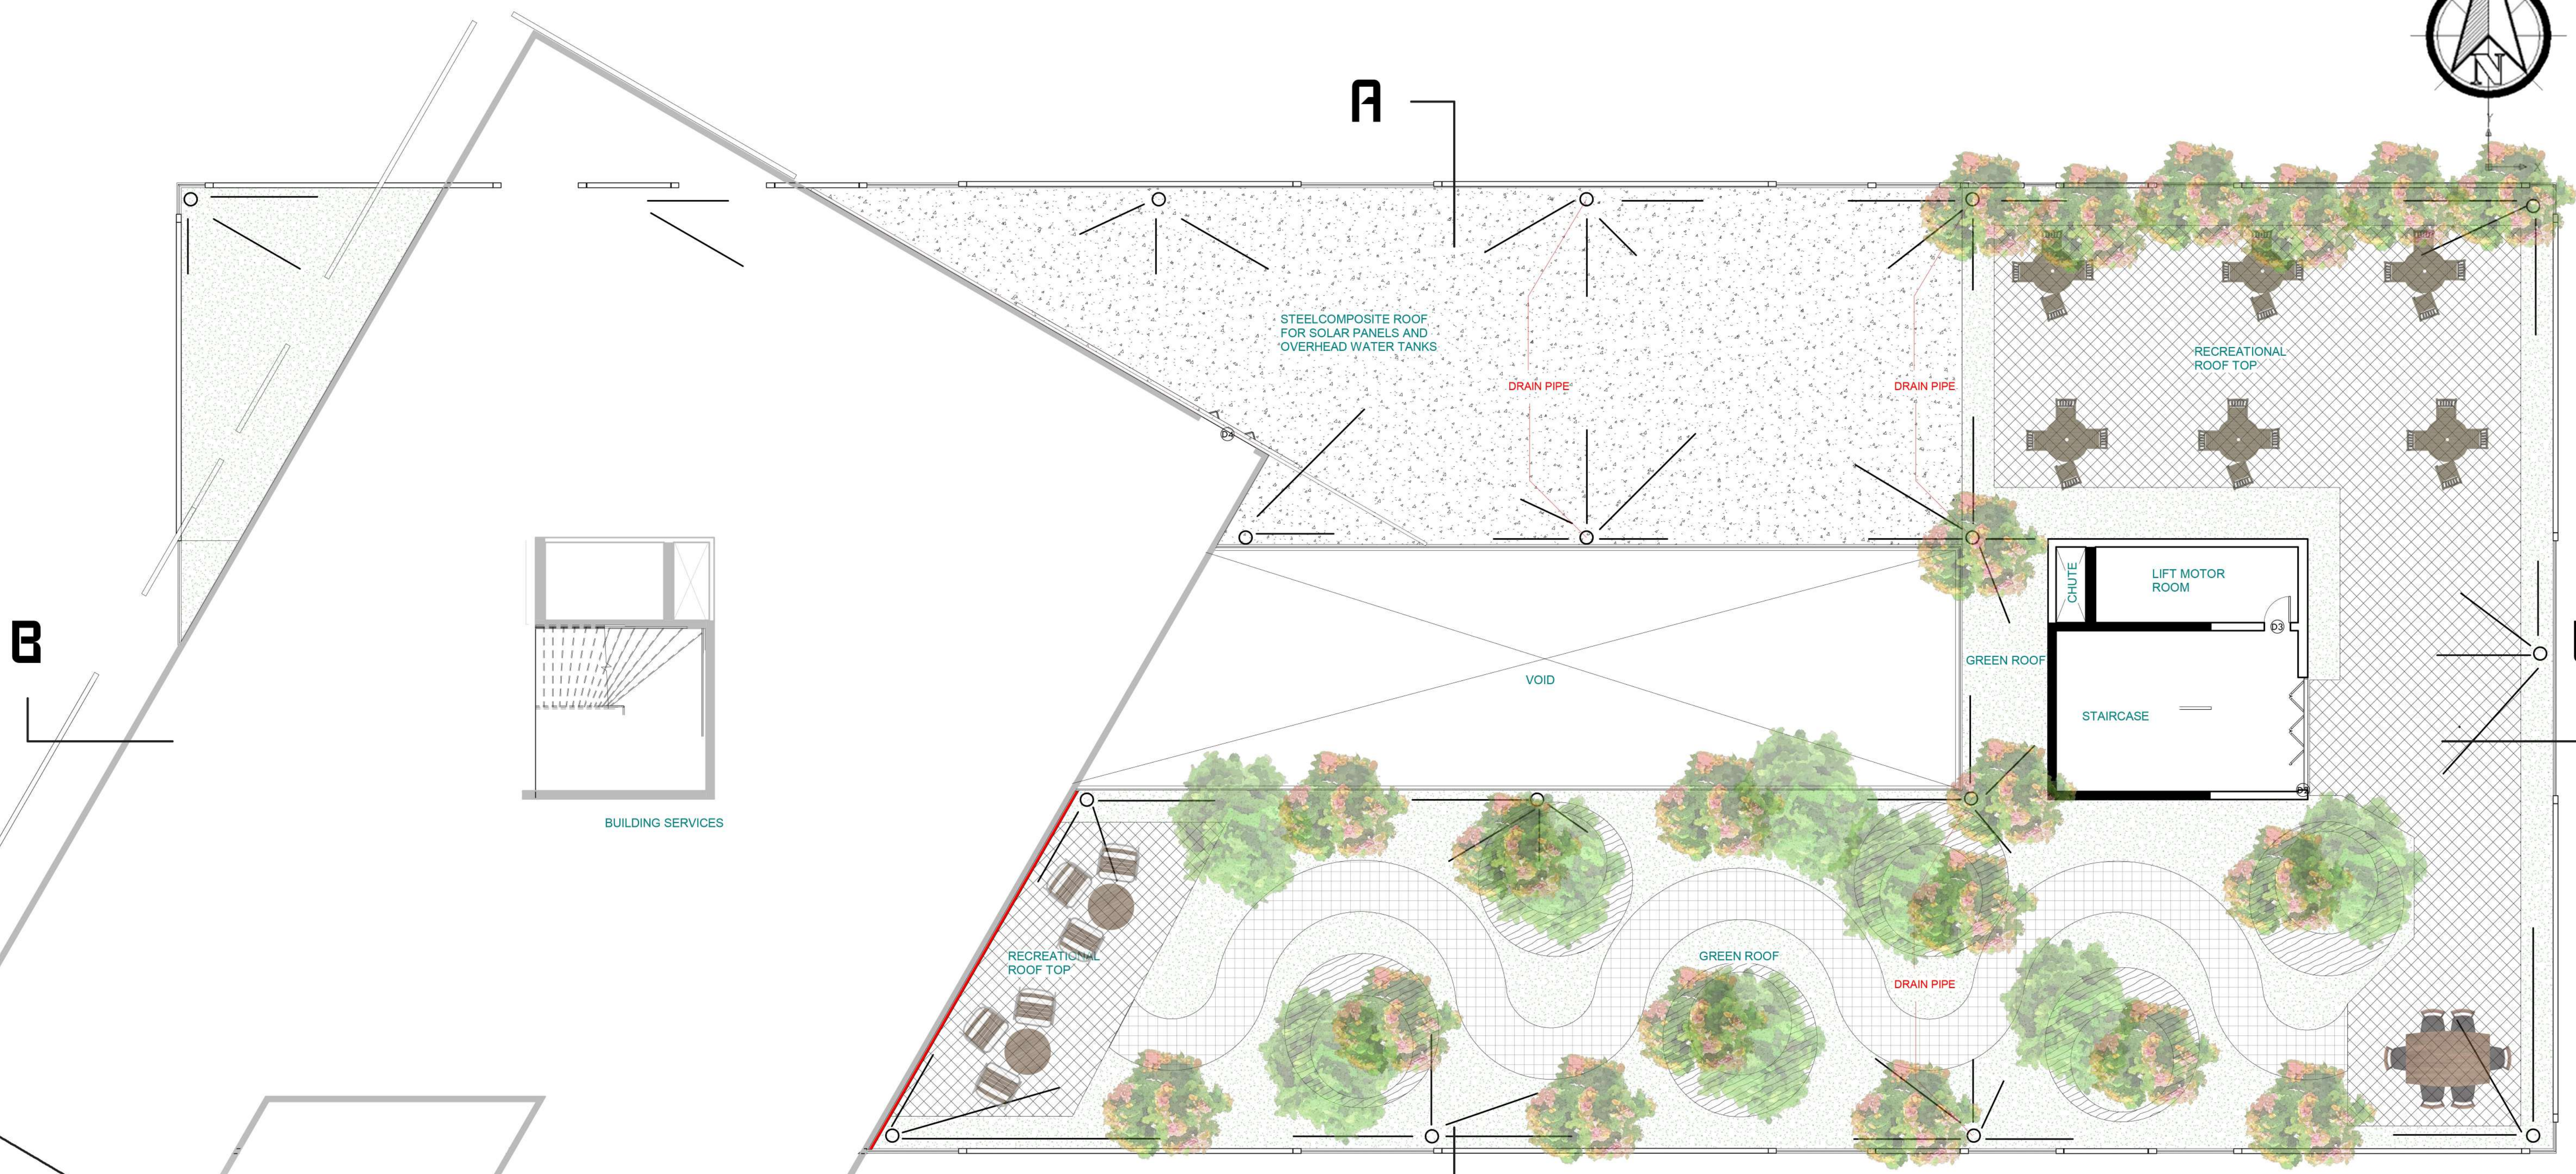

6TH FLOOR PLAN

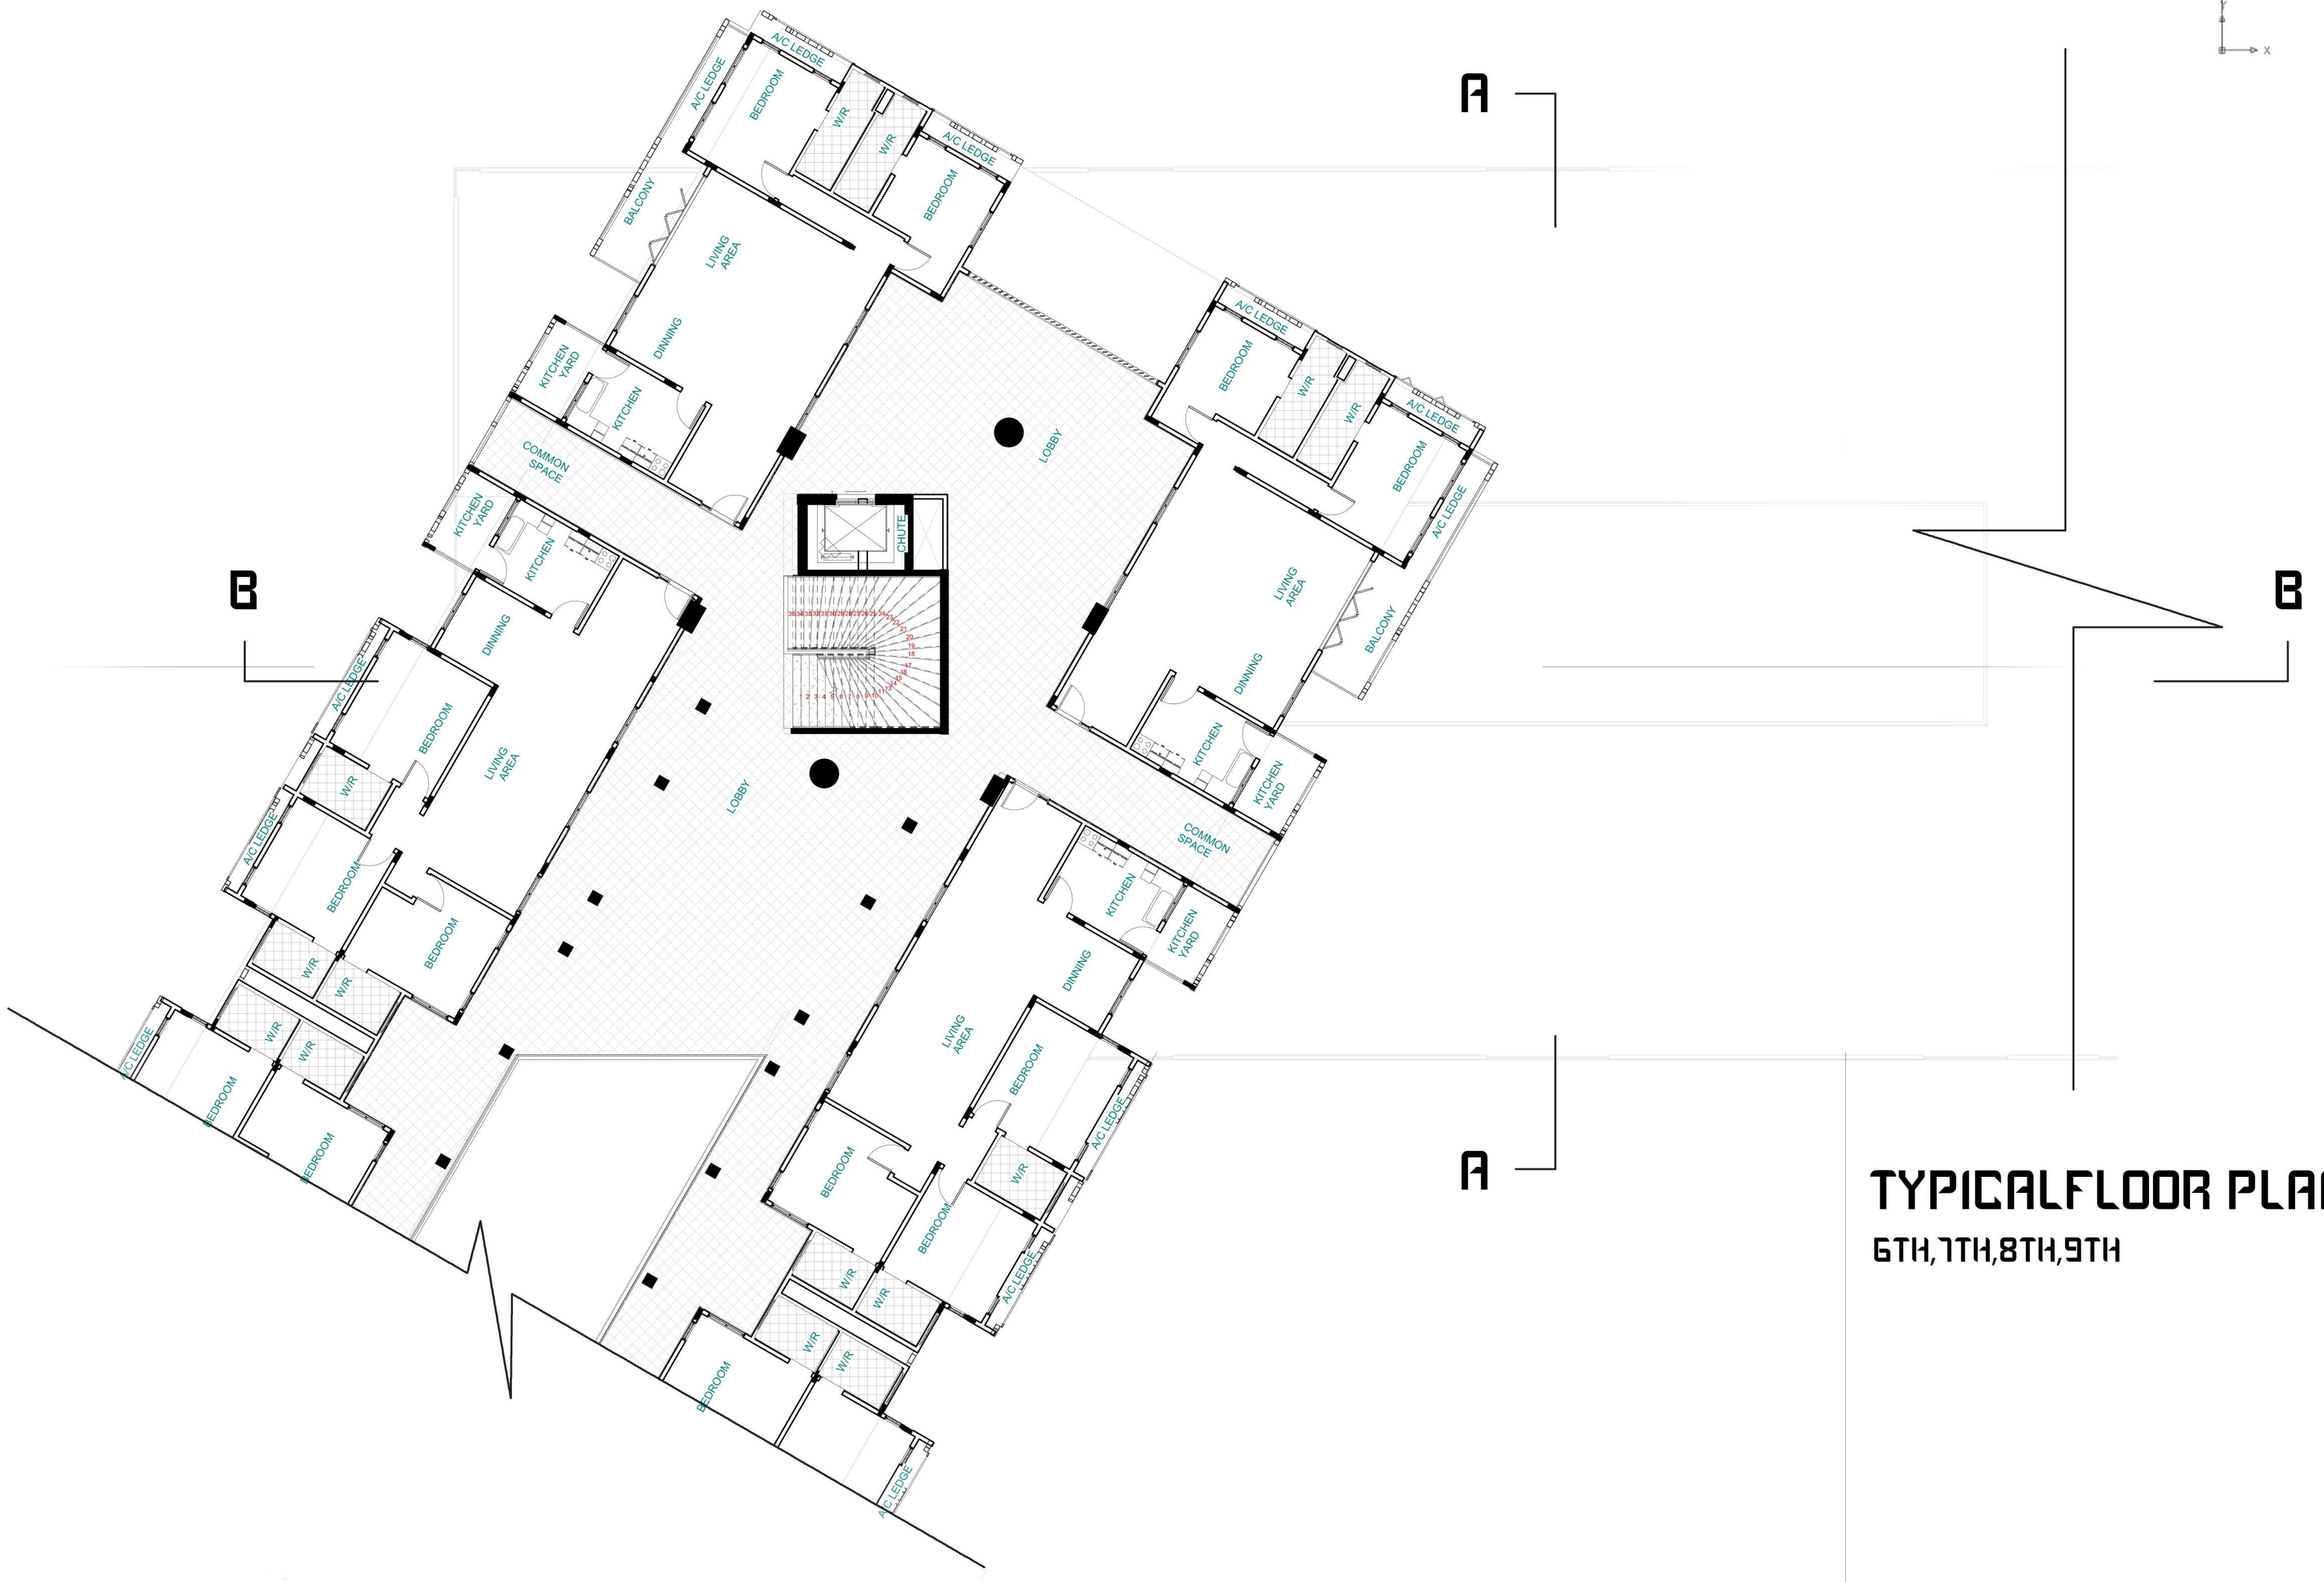

TYPICAL FLOOR PLAN
6TH, 7TH, 8TH, 9TH

1:100



ATONSU

DOMESTIC DESIGN

LONG-TERM HOUSING


OSEI WILLIAMS

DEPT. OF ARCHITECTURE
HNUST..... MARCH 1

20607976

FEBRUARY 19


PROGRAMME 4

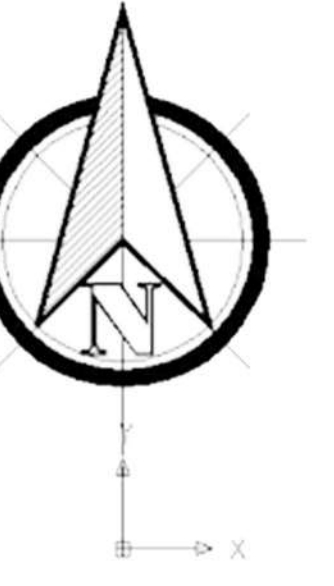


SITE PLAN

LEGEND

1	PLAY HILLS
2	CENTRAL SQUARE
3	WATER PARK
4	THEATRE GARDEN
5	SPA VALLEY ACCESS & TO BASEMENT
6	LOTUS POND
7	VEHICULAR ACCESS TO BASEMENT
8	LAY BY
9	DROP OFF AREA
10	VEHICULAR MAIN ACCESS
	PROPOSED HOUSING UNIT

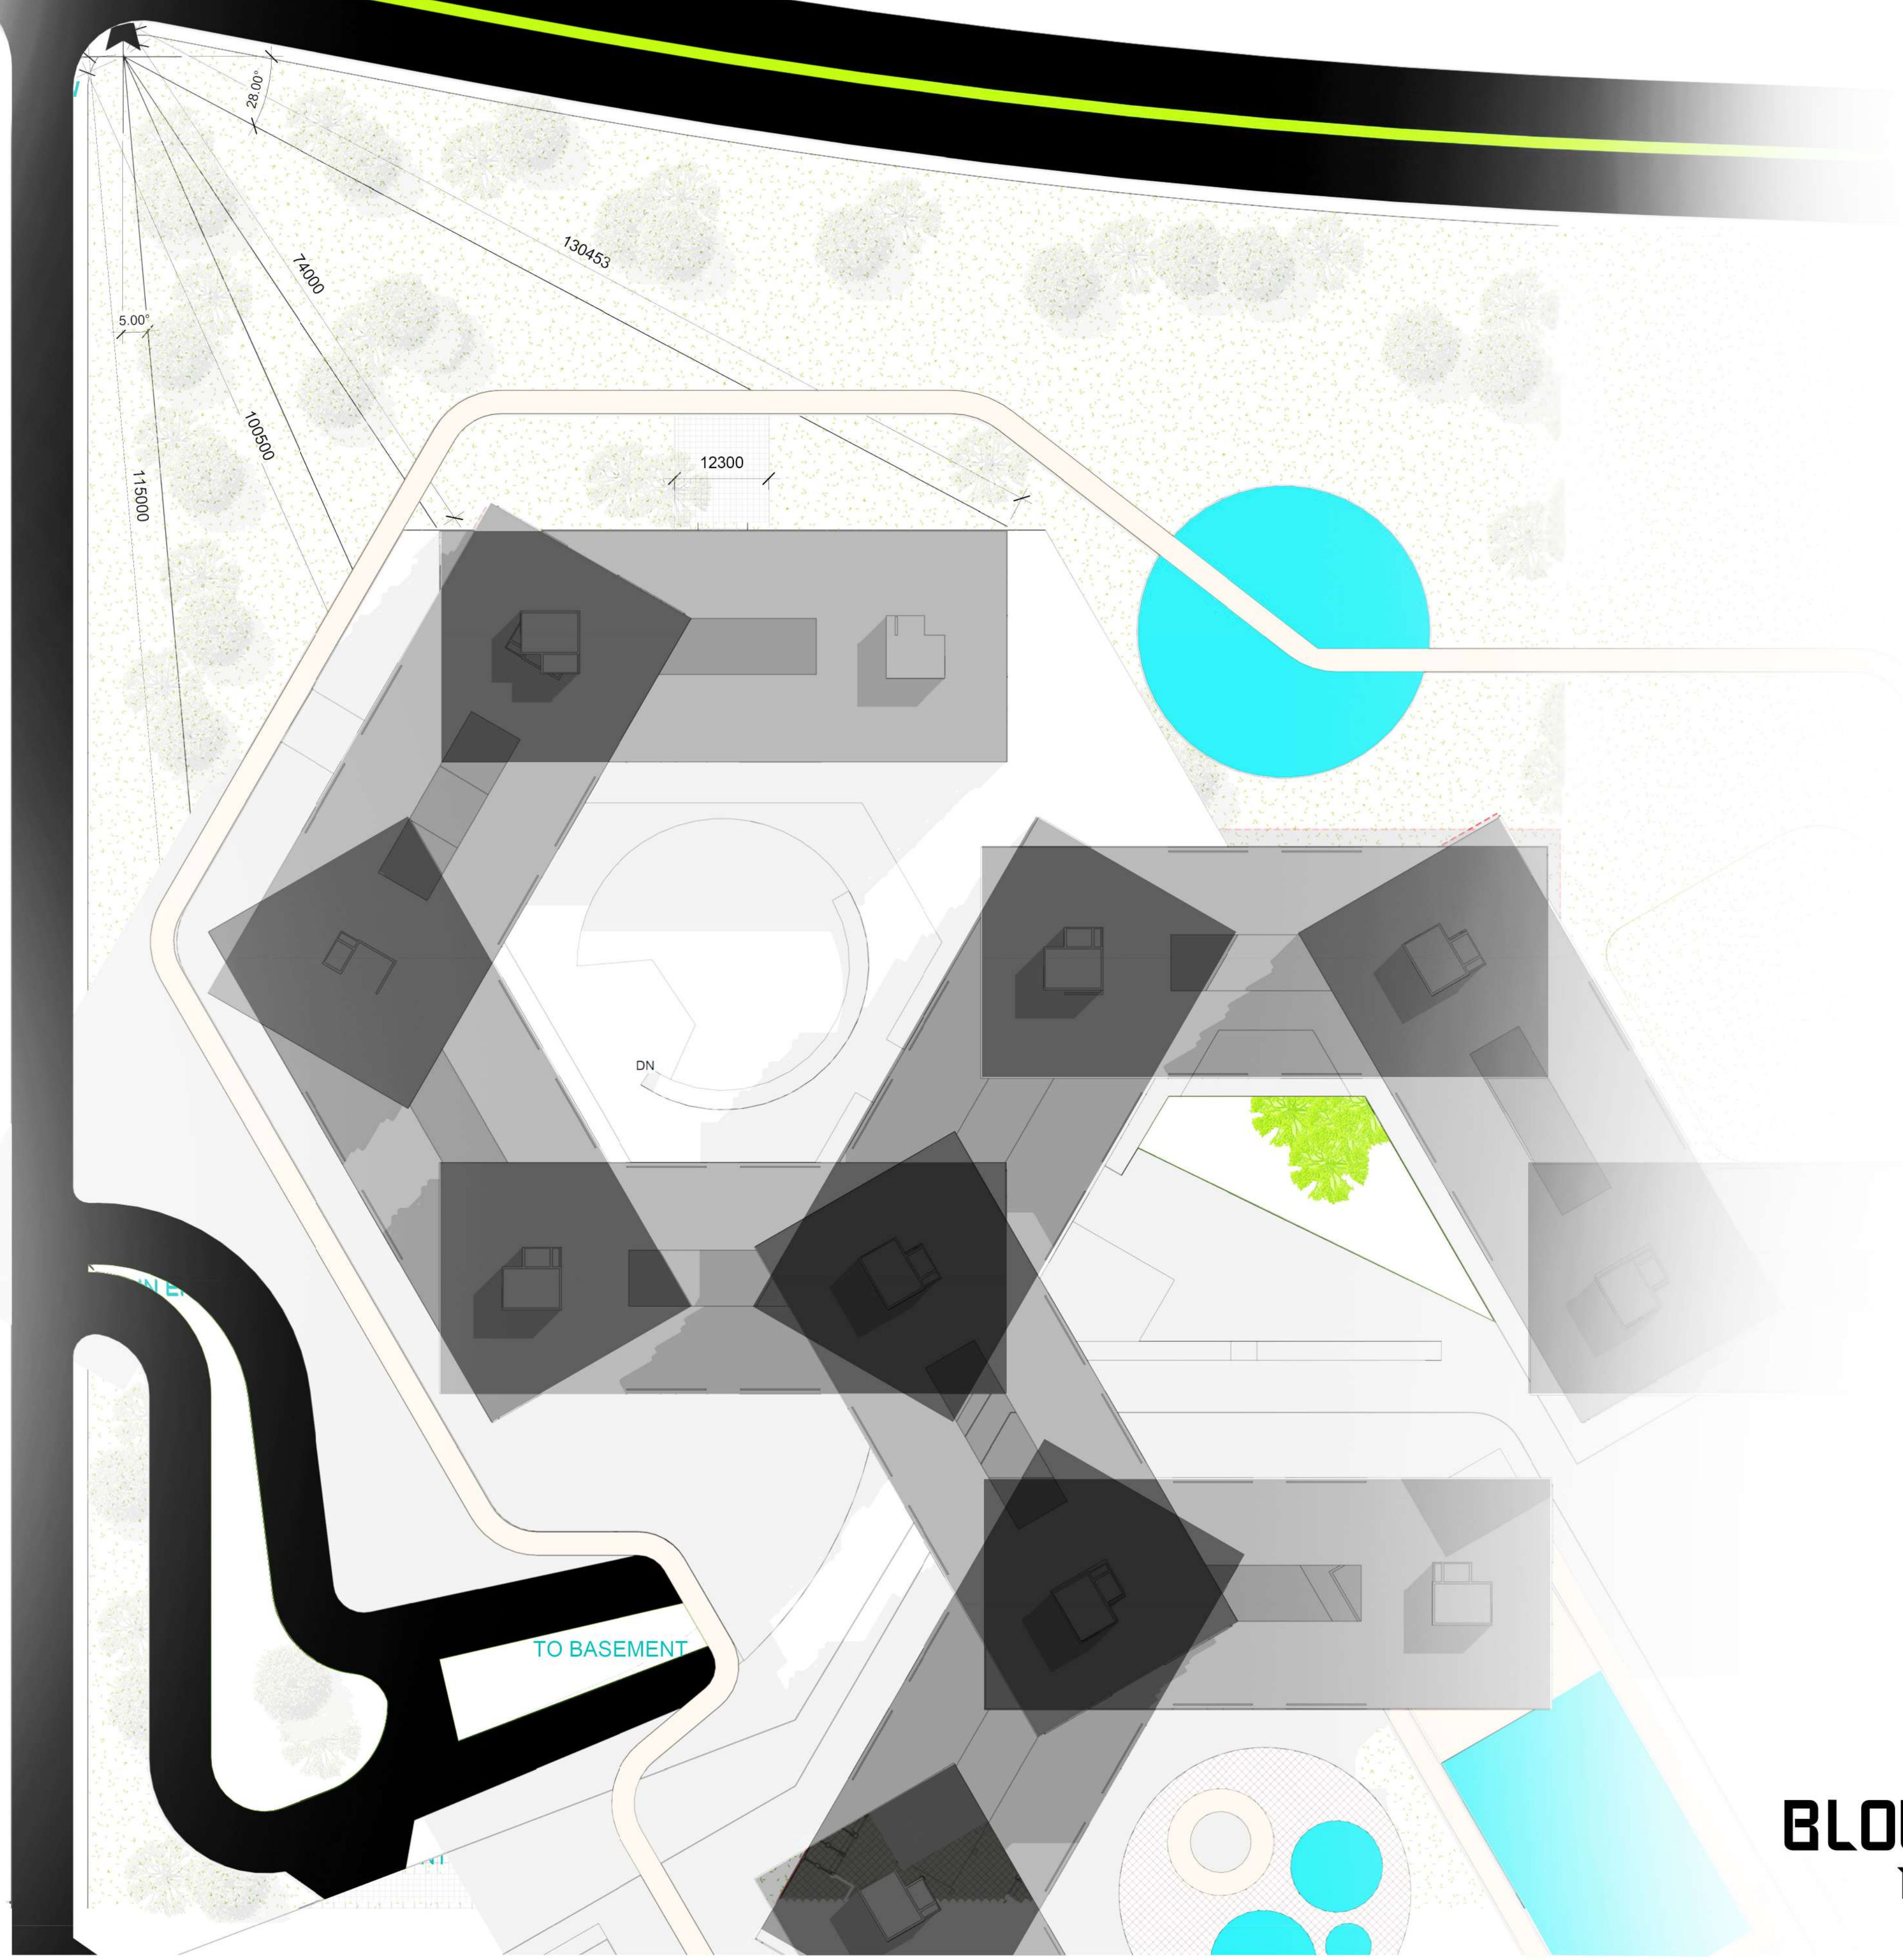

BLOCK PLAN
1:500

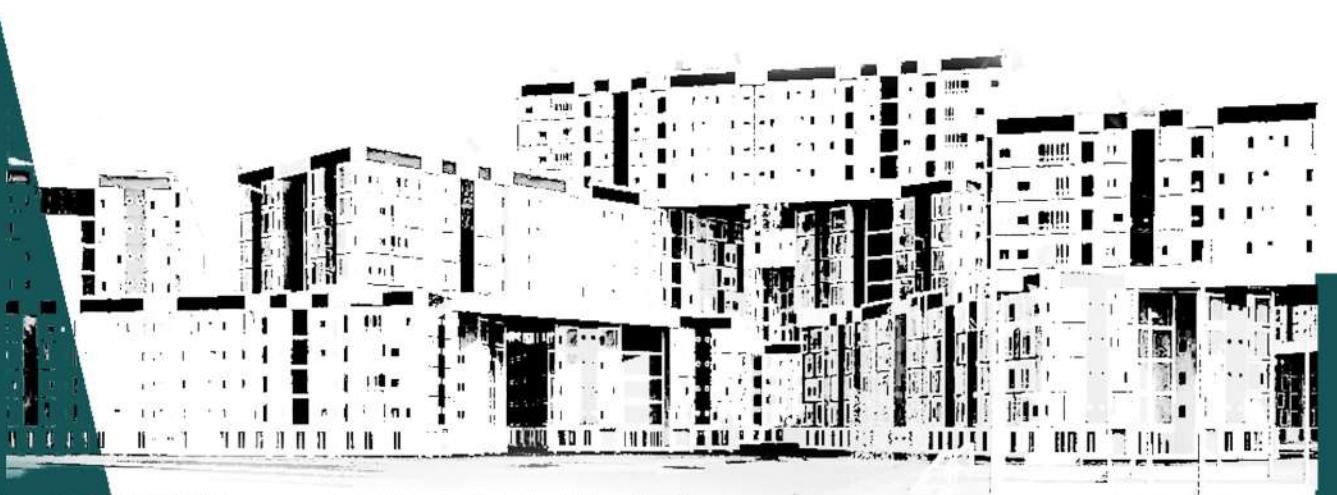



SECTION A-A



SECTION B-B

1:100

